


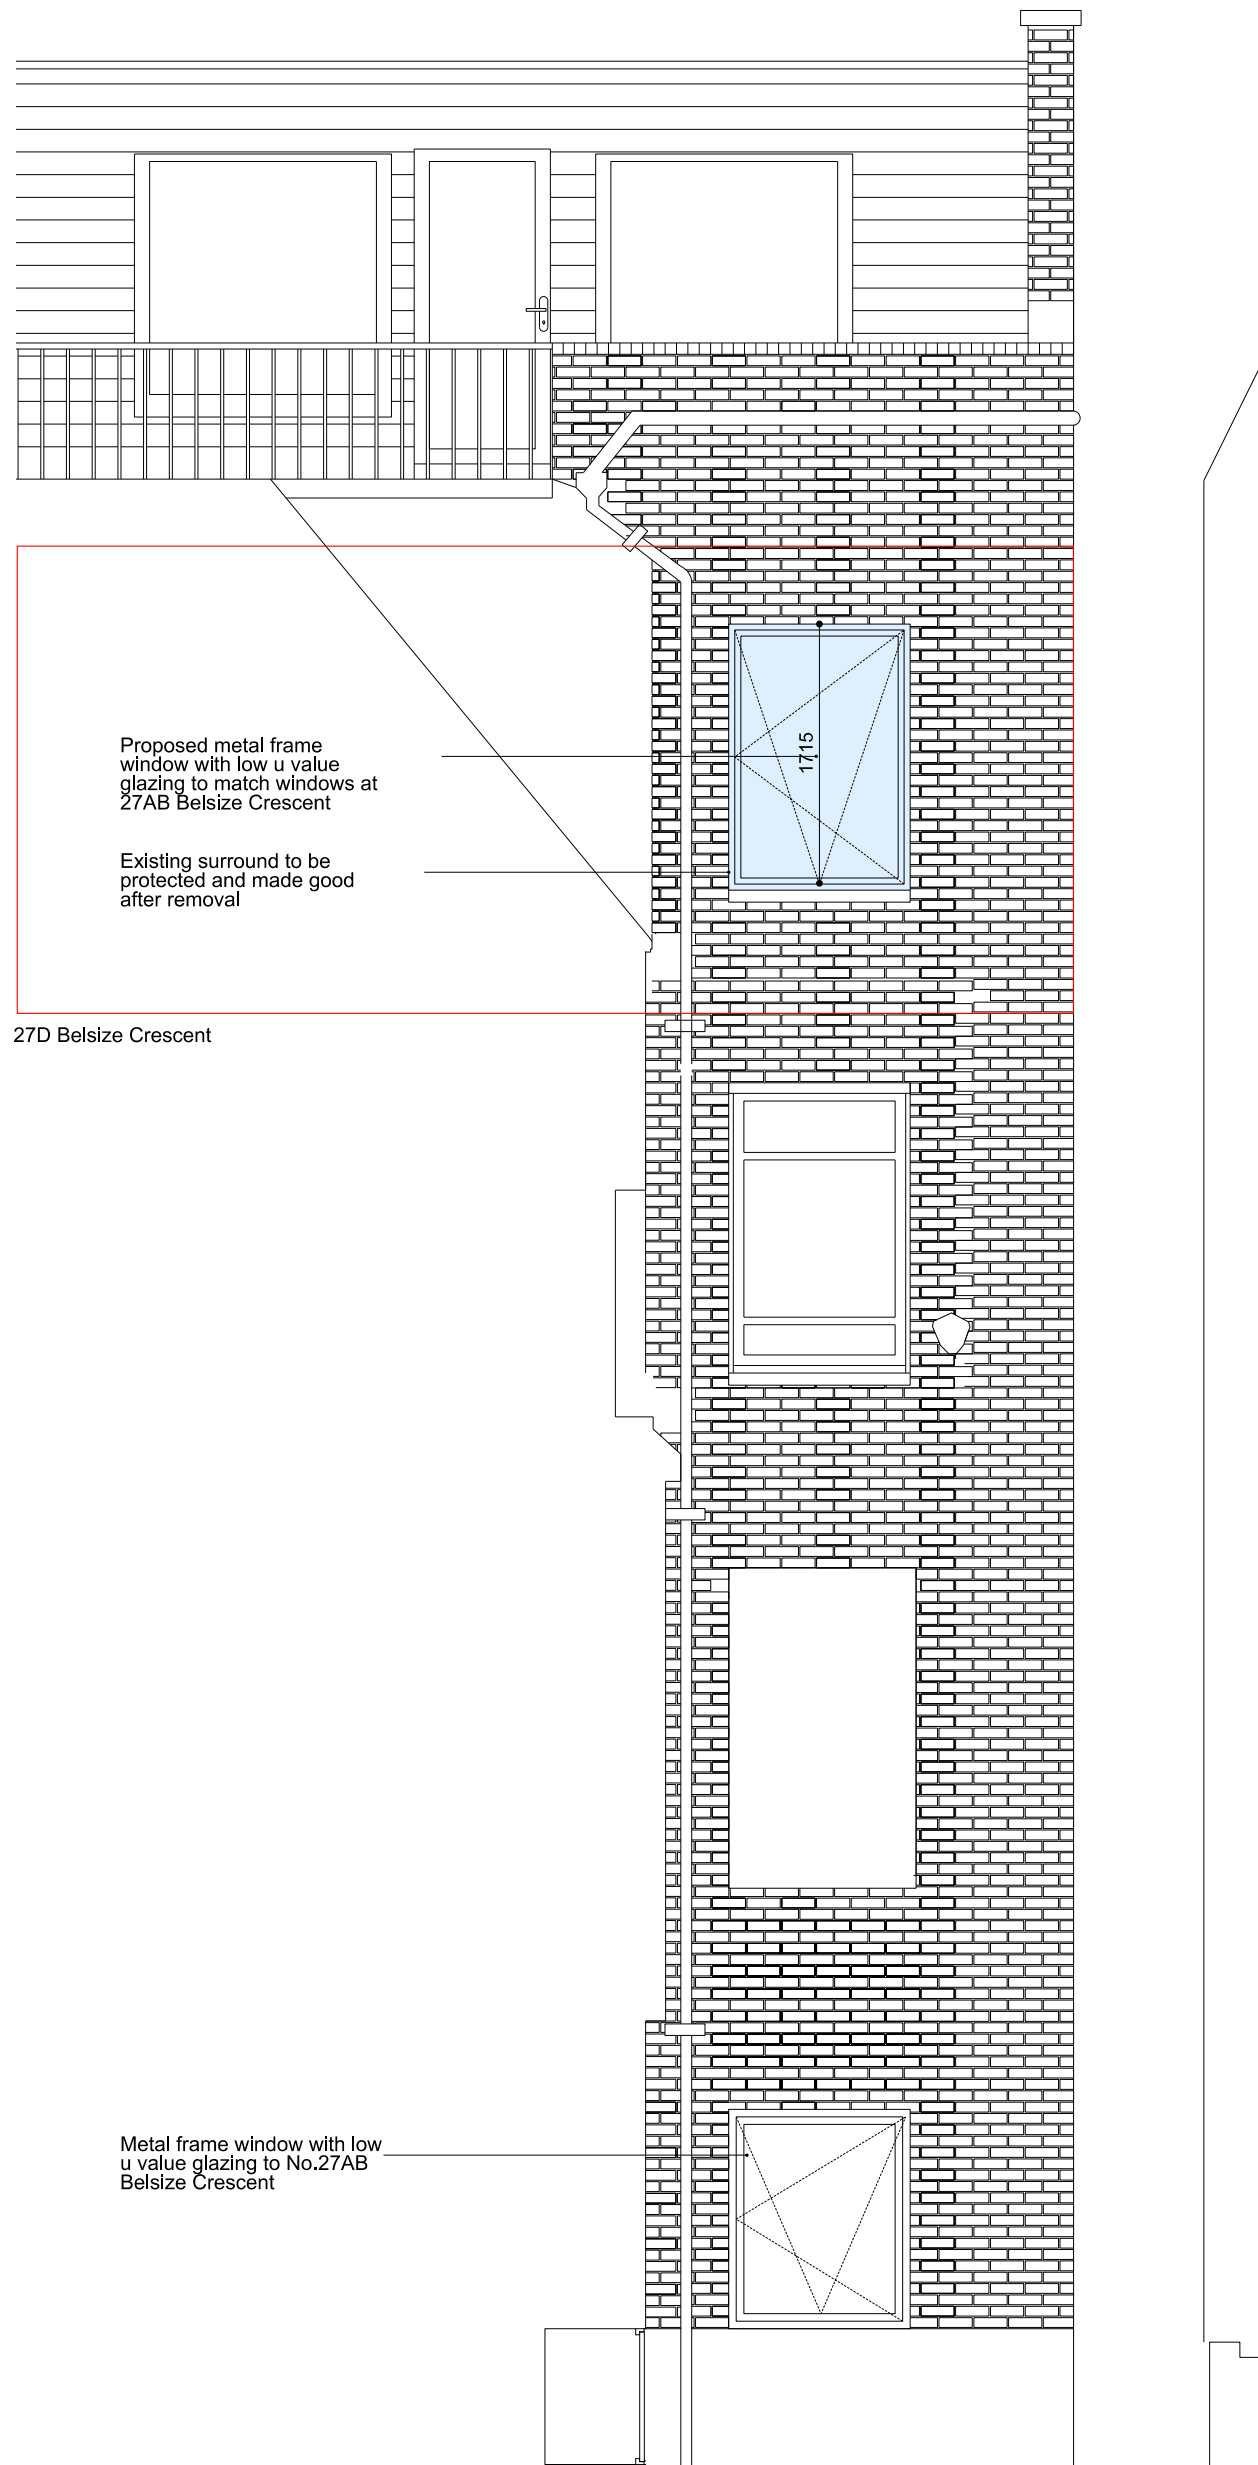

Proposed Rear Elevation

- Extent of Site
- Existing context
- Proposed new works

Scale: 0 0.5 1 1.5 2m

PLANNING Issue

27D Belsize Crescent, NW3 5QY

Proposed Rear Elevation

David Leech architect
Studio B208, Lighthouse Studios,
89a Shacklewell Lane, London E8 8EB.
075 15253260 office@david-leech.co.uk

Scale	Date	Drwg
1:100 @ A3	June 2022	034_L15_002_P1
1:50 @ A1		