



1 2 3 4 5 6 7 8 9 10 11 12 13 14


A  
B  
C  
D  
E  
F  
G  
H  
J  
K  
L

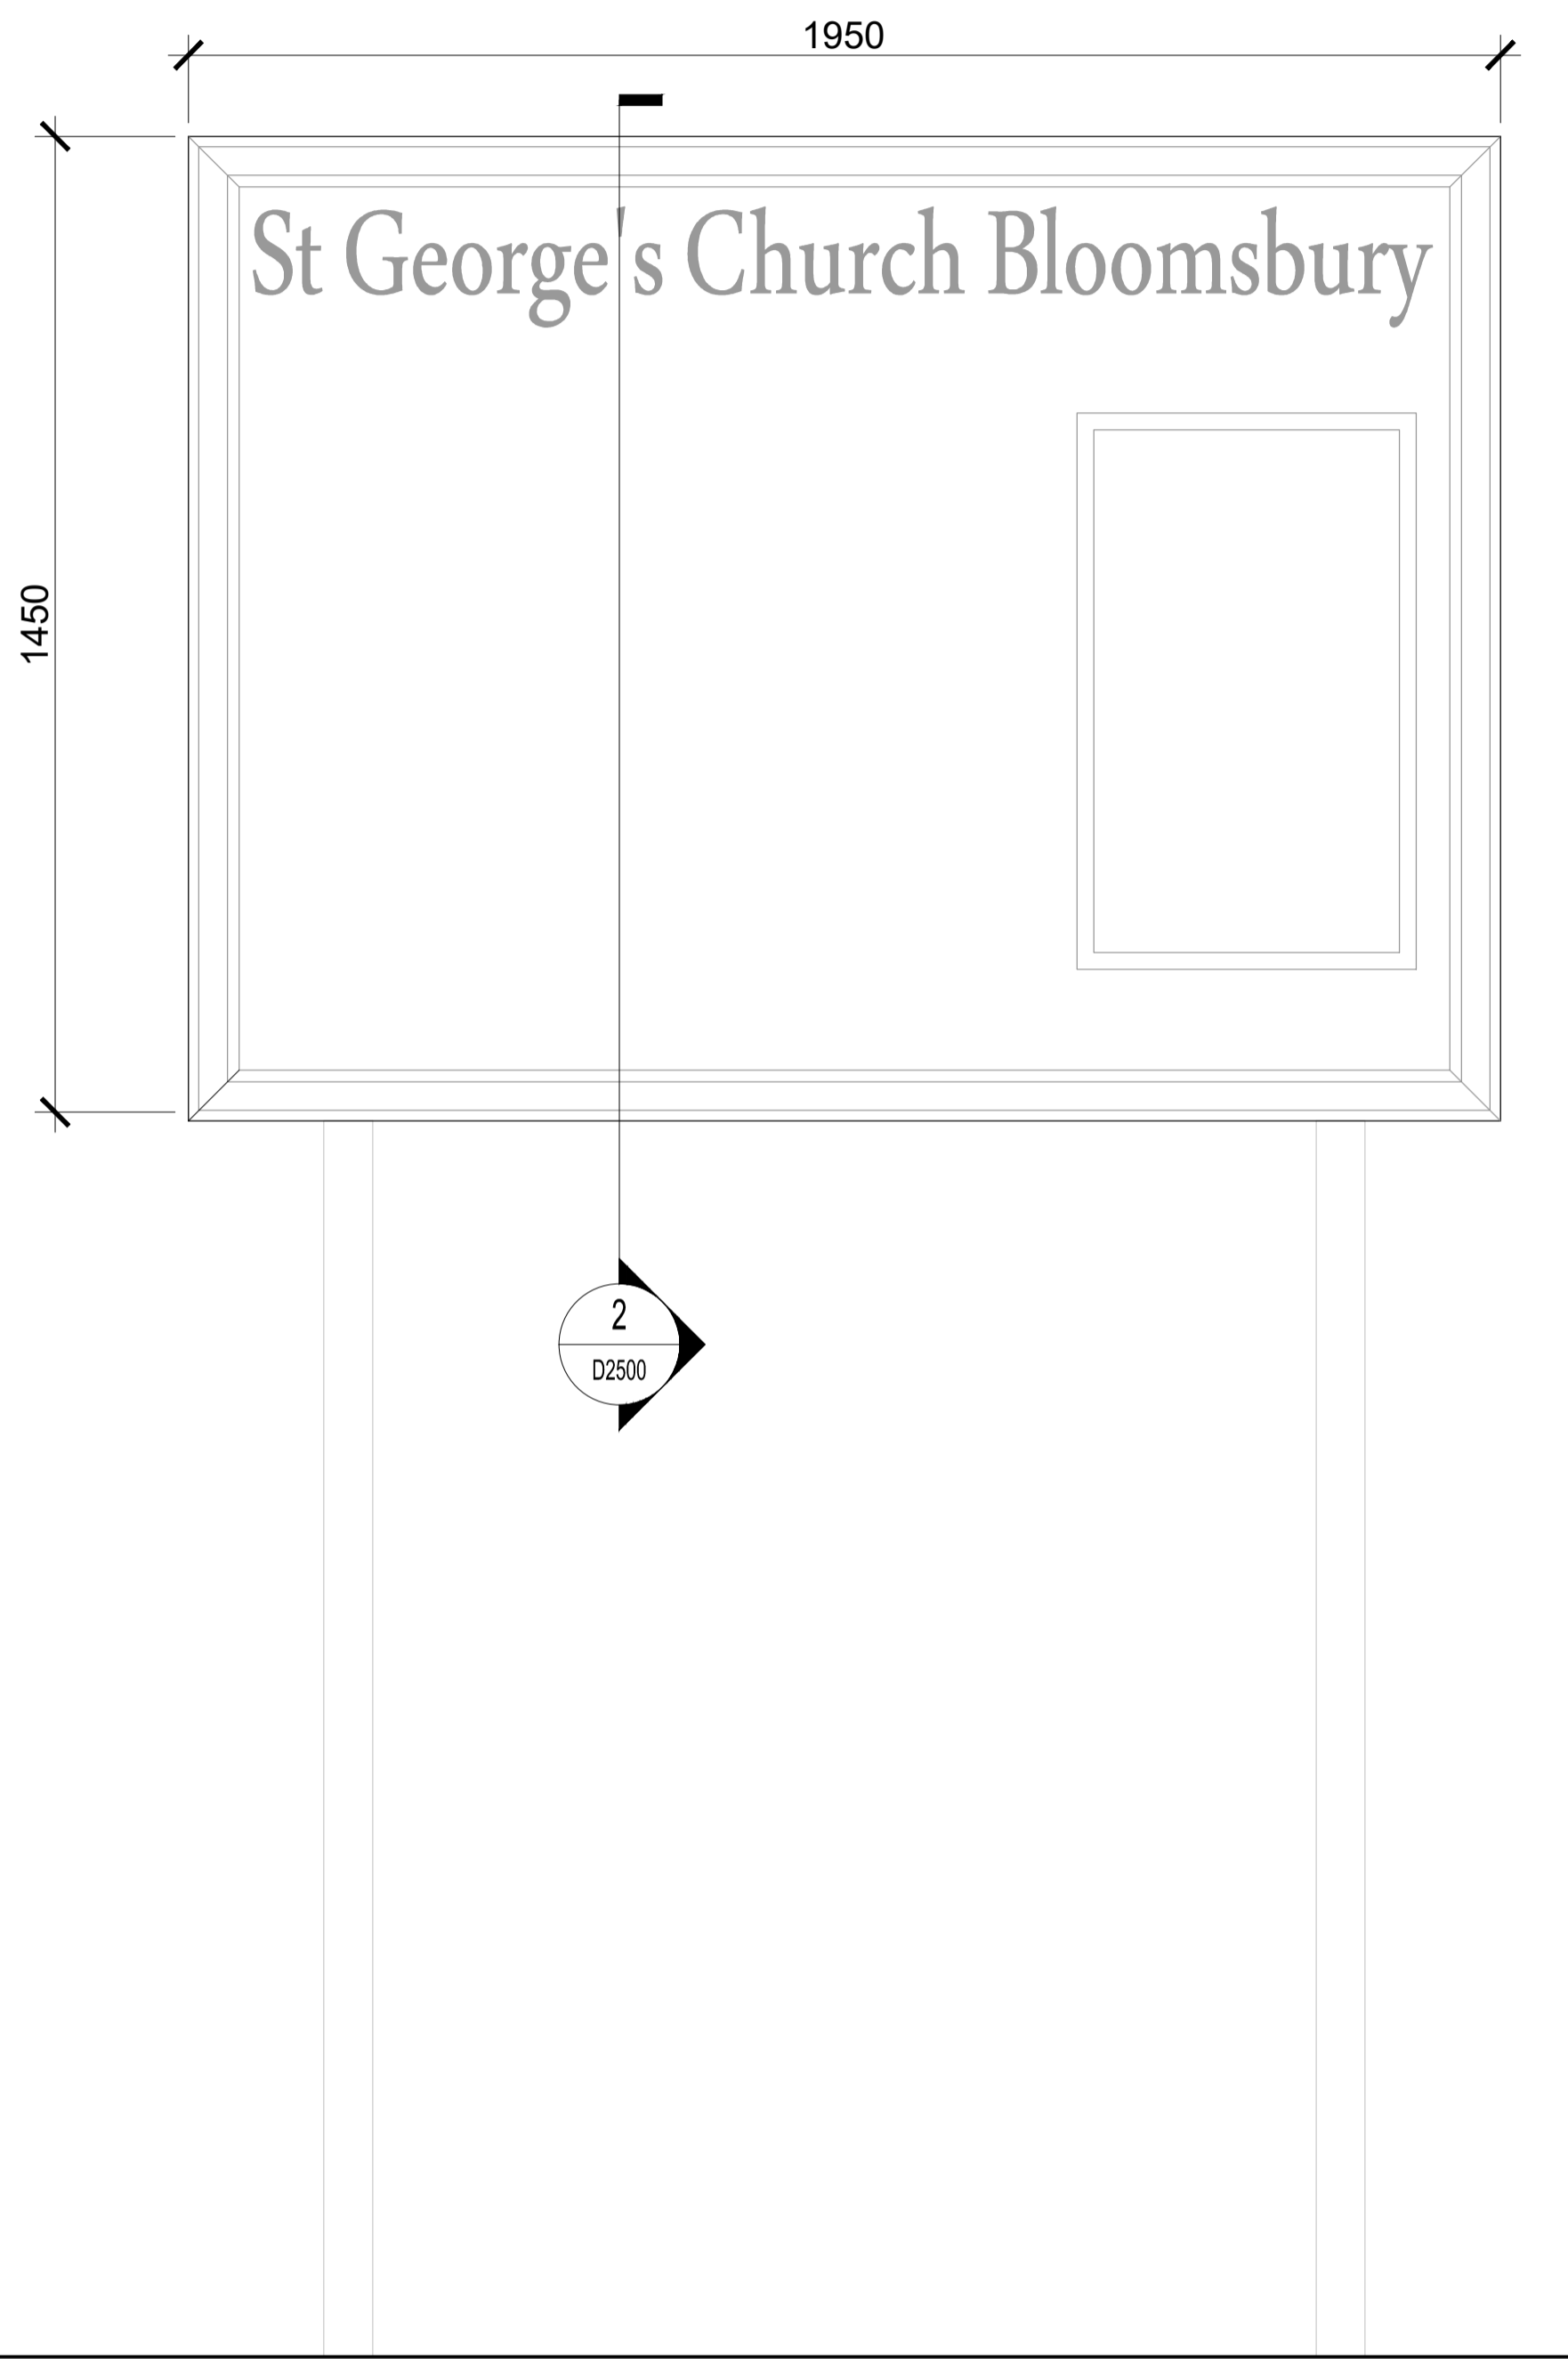

**1** Proposed Sign Elevation  
1:10

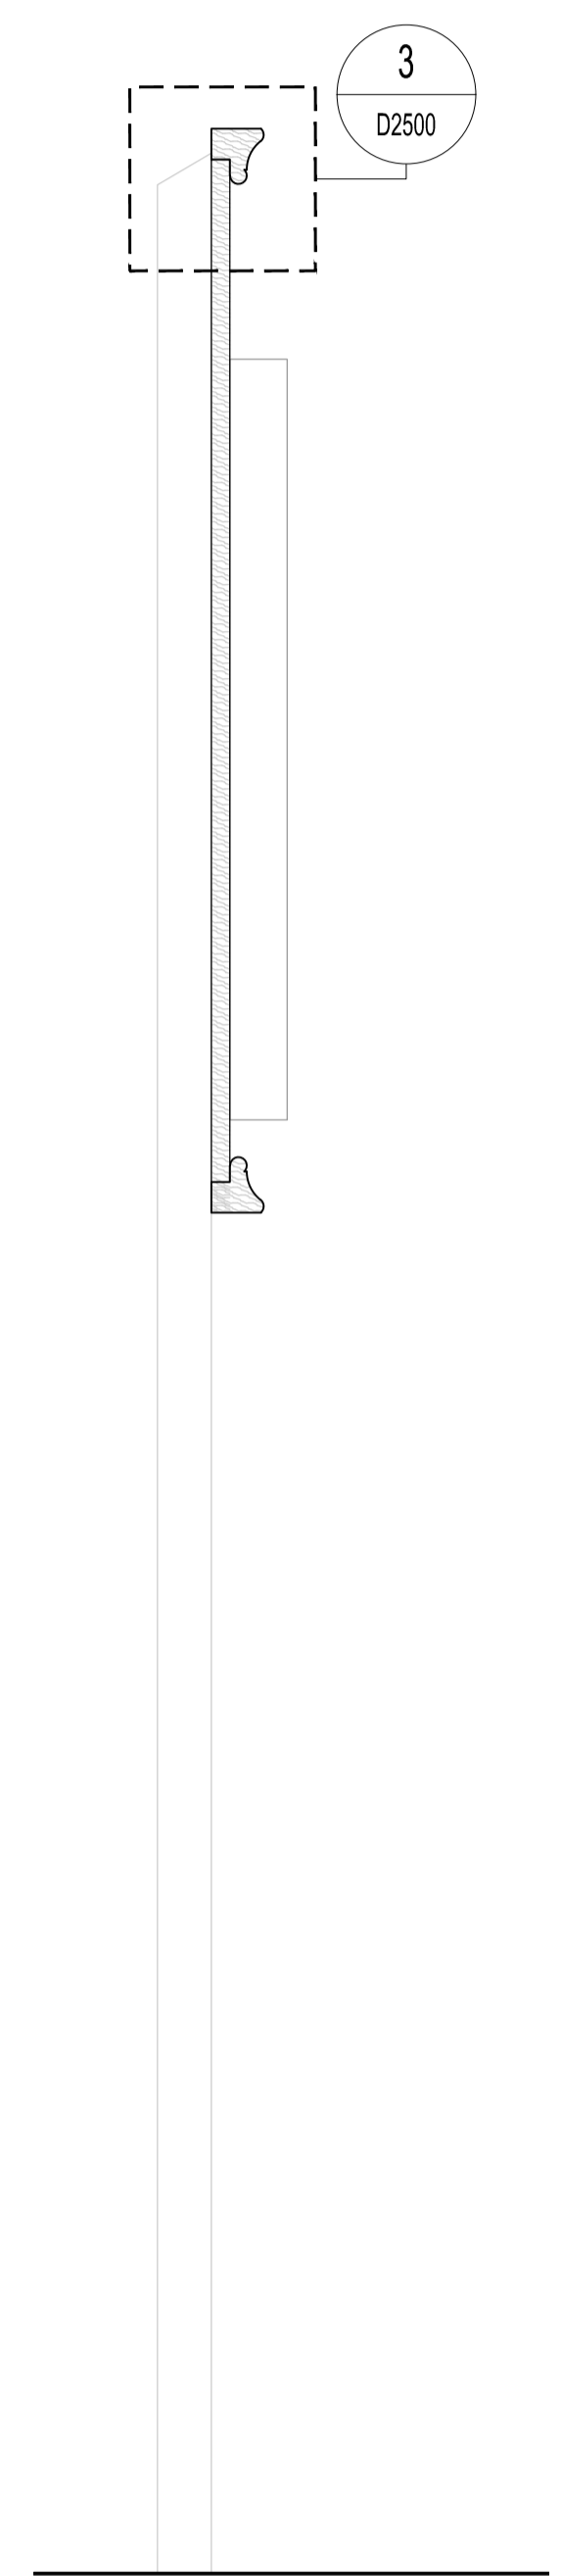

**2** Proposed Sign Section  
1:10

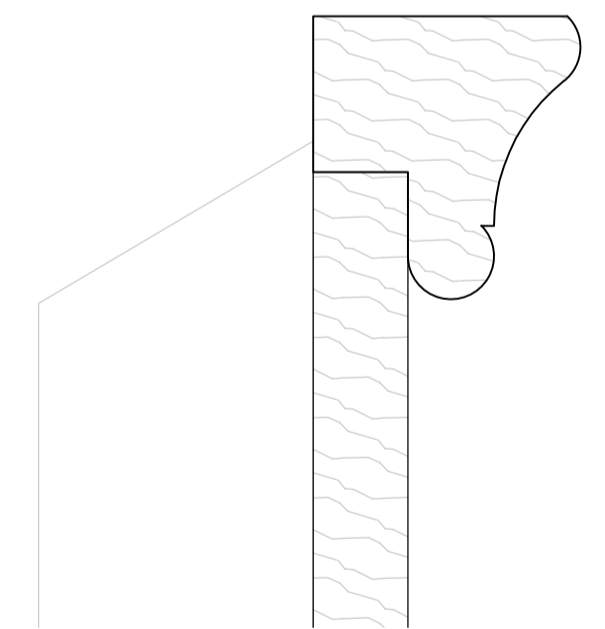

**3** Proposed Sign Frame detail  
1:2

NOTES:

DO NOT SCALE. FIGURED DIMENSIONS ONLY TO BE TAKEN FROM THIS DRAWING. CHECK DIMENSIONS ON SITE AND REPORT DISCREPANCIES TO THE ARCHITECT.

THIS DRAWING IS PROTECTED BY COPYRIGHT.

ALL AREAS HAVE BEEN MEASURED FROM CURRENT DRAWINGS. THEY MAY VARY BECAUSE OF (EG) SURVEY, DESIGN DEVELOPMENT, CONSTRUCTION TOLERANCES, STATUTORY REQUIREMENTS OR RE-DEFINITION OF THE AREAS TO BE MEASURED.

P1	10.09.21	Issued for Planning	JP	JS
Rev.	Date	Comment	Drawn	Checked

Issue Purpose

**PLANNING APPLICATION**

**tp bennett**

One America Street London SE1 0NE | +44 (0)20 2468 2000 | www.tpbennt.com

Project

**St George's Bloomsbury**  
London WC1A 2SA

Drawing Title

**Proposed Signage**  
Detail

Drawn	Date	Scale @ A1	Alt. Ref.
JP	10.09.2021	Varies	D5343D2500
tp bennett Project No.	Drawing Number	Rev	
D5343	D 2500	P1	