


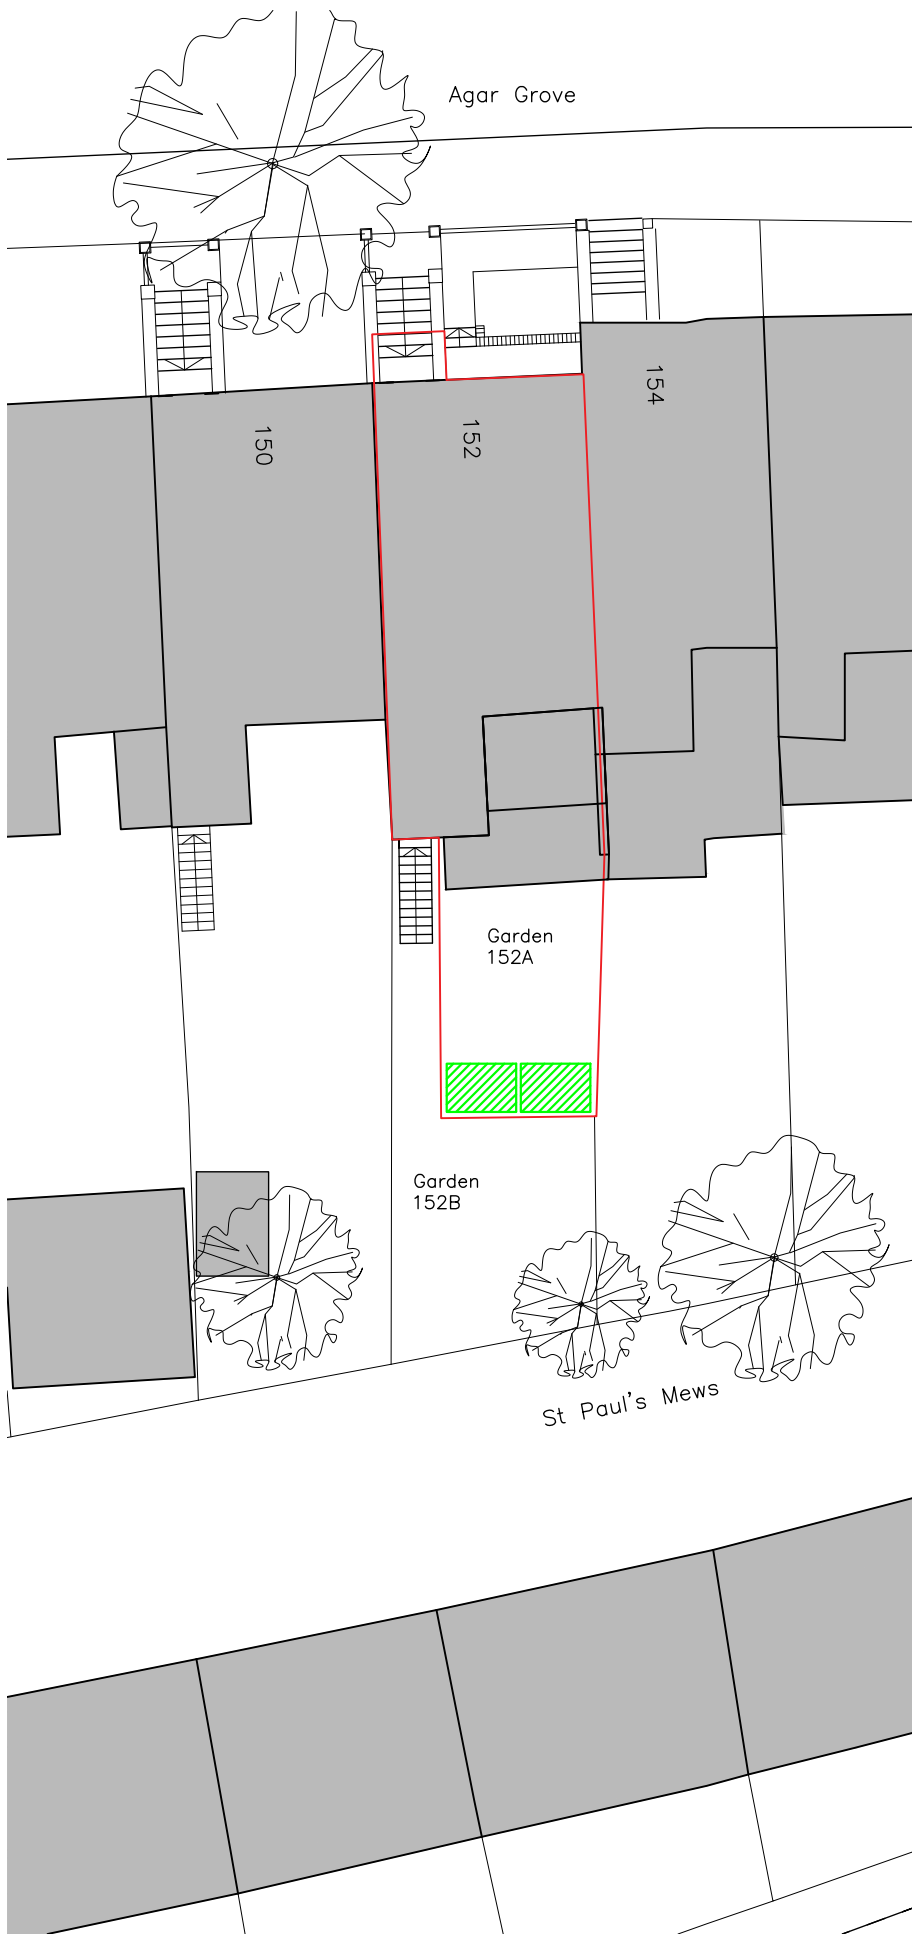

KEY



Development/sheds

B	30/07/21	Planning	DS
A	26/07/21	Planning	DS
/	11/01/21	Client approval	JP DS
rev	date	reason	by chk

issued for **PLANNING** issue date **30/07/21**

project no.	drawing no.	revision
074	G-002	B

drawing name
Block Plan
GARDEN SHEDS

scale	paper size
1:200	A4

project name
152A Agar Grove

site address
152A Agar Grove
London NW1 9TY

client
Mr Rasim Beqiri

© Solindan Ltd Company No.7357549
38 Holland Road Hove BN3 1JL
+44 (0)1273 933 560 info@solindan.com

Solindan Architects

Dimensions to be confirmed by site measurement

01 Block Plan
SCALE 1:200

0 5 10 15 20 m