



PRE-EXISTING

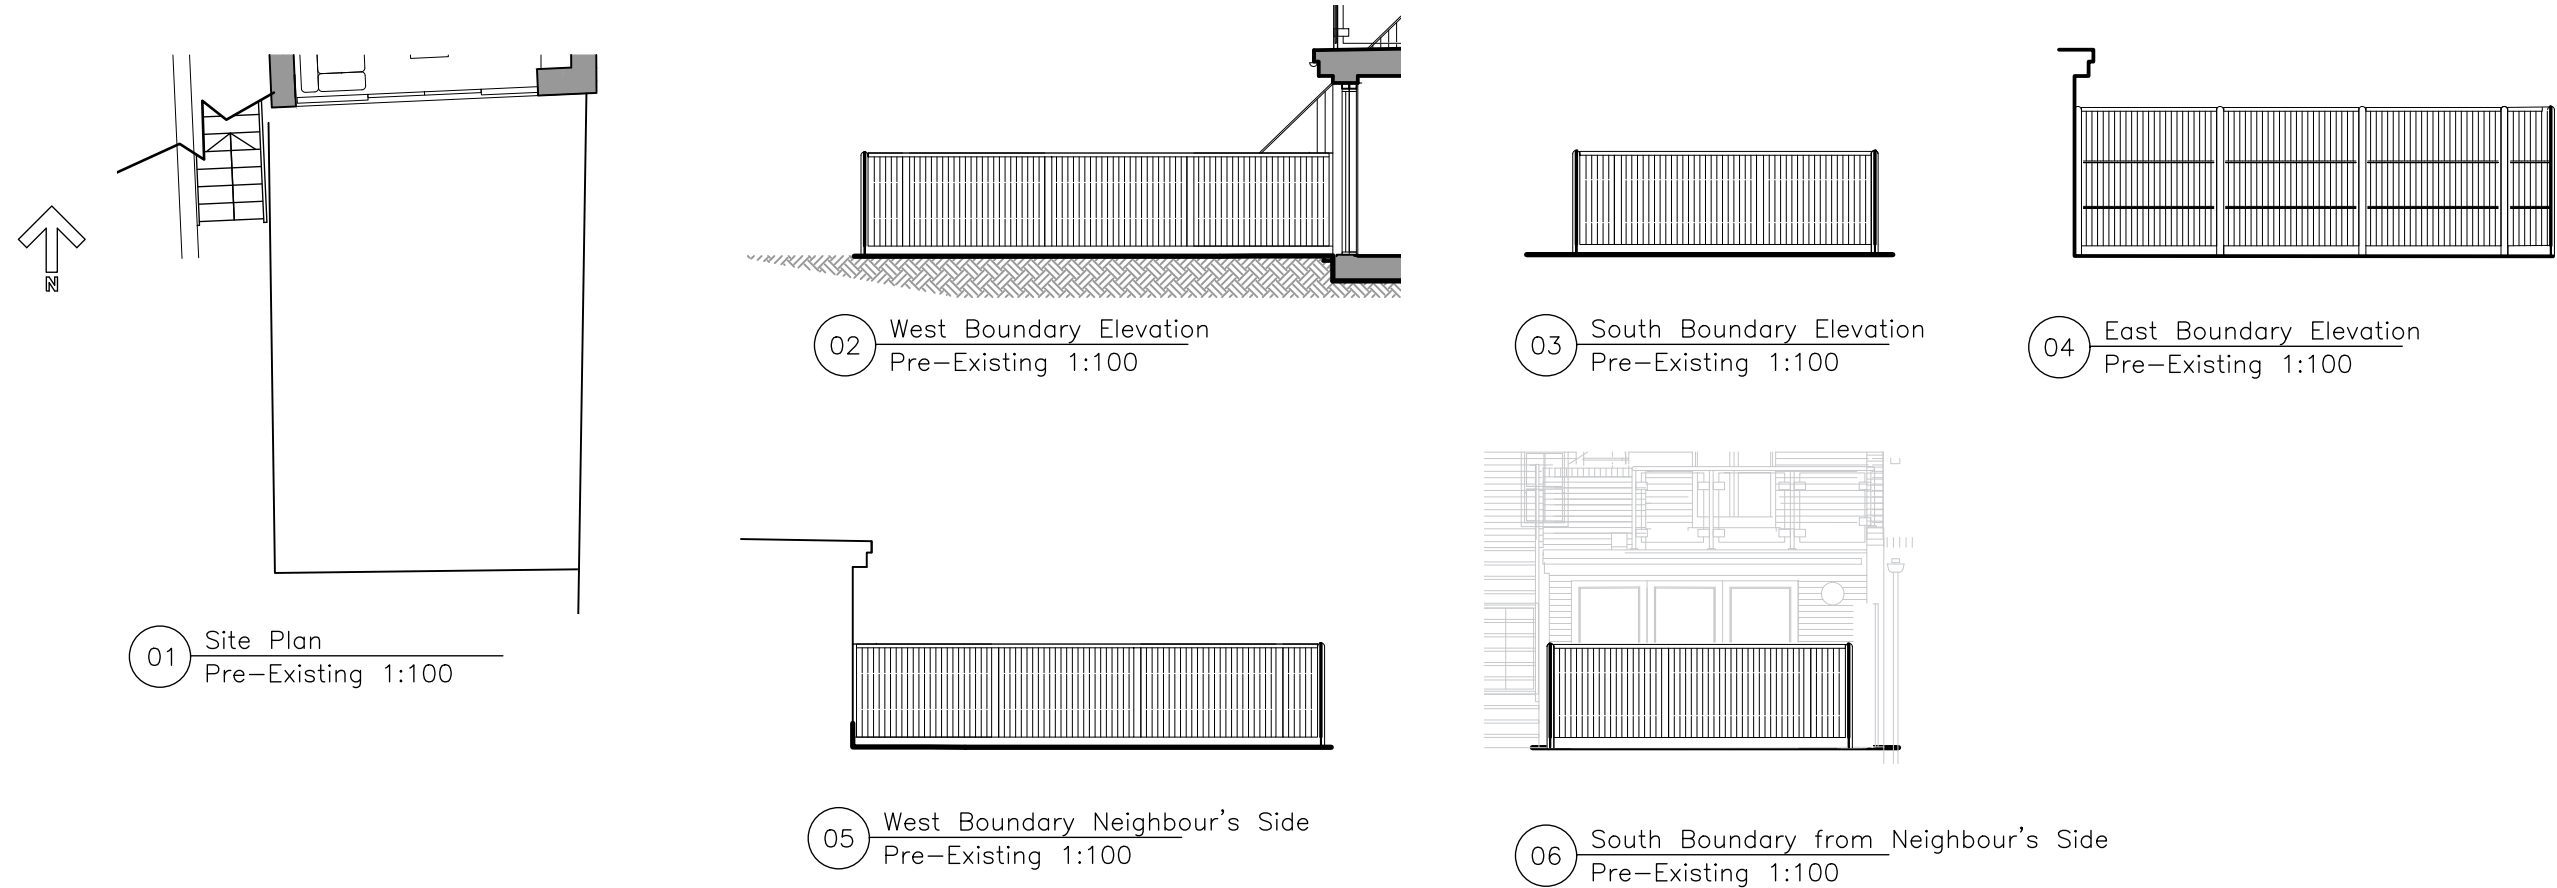

PROPOSED

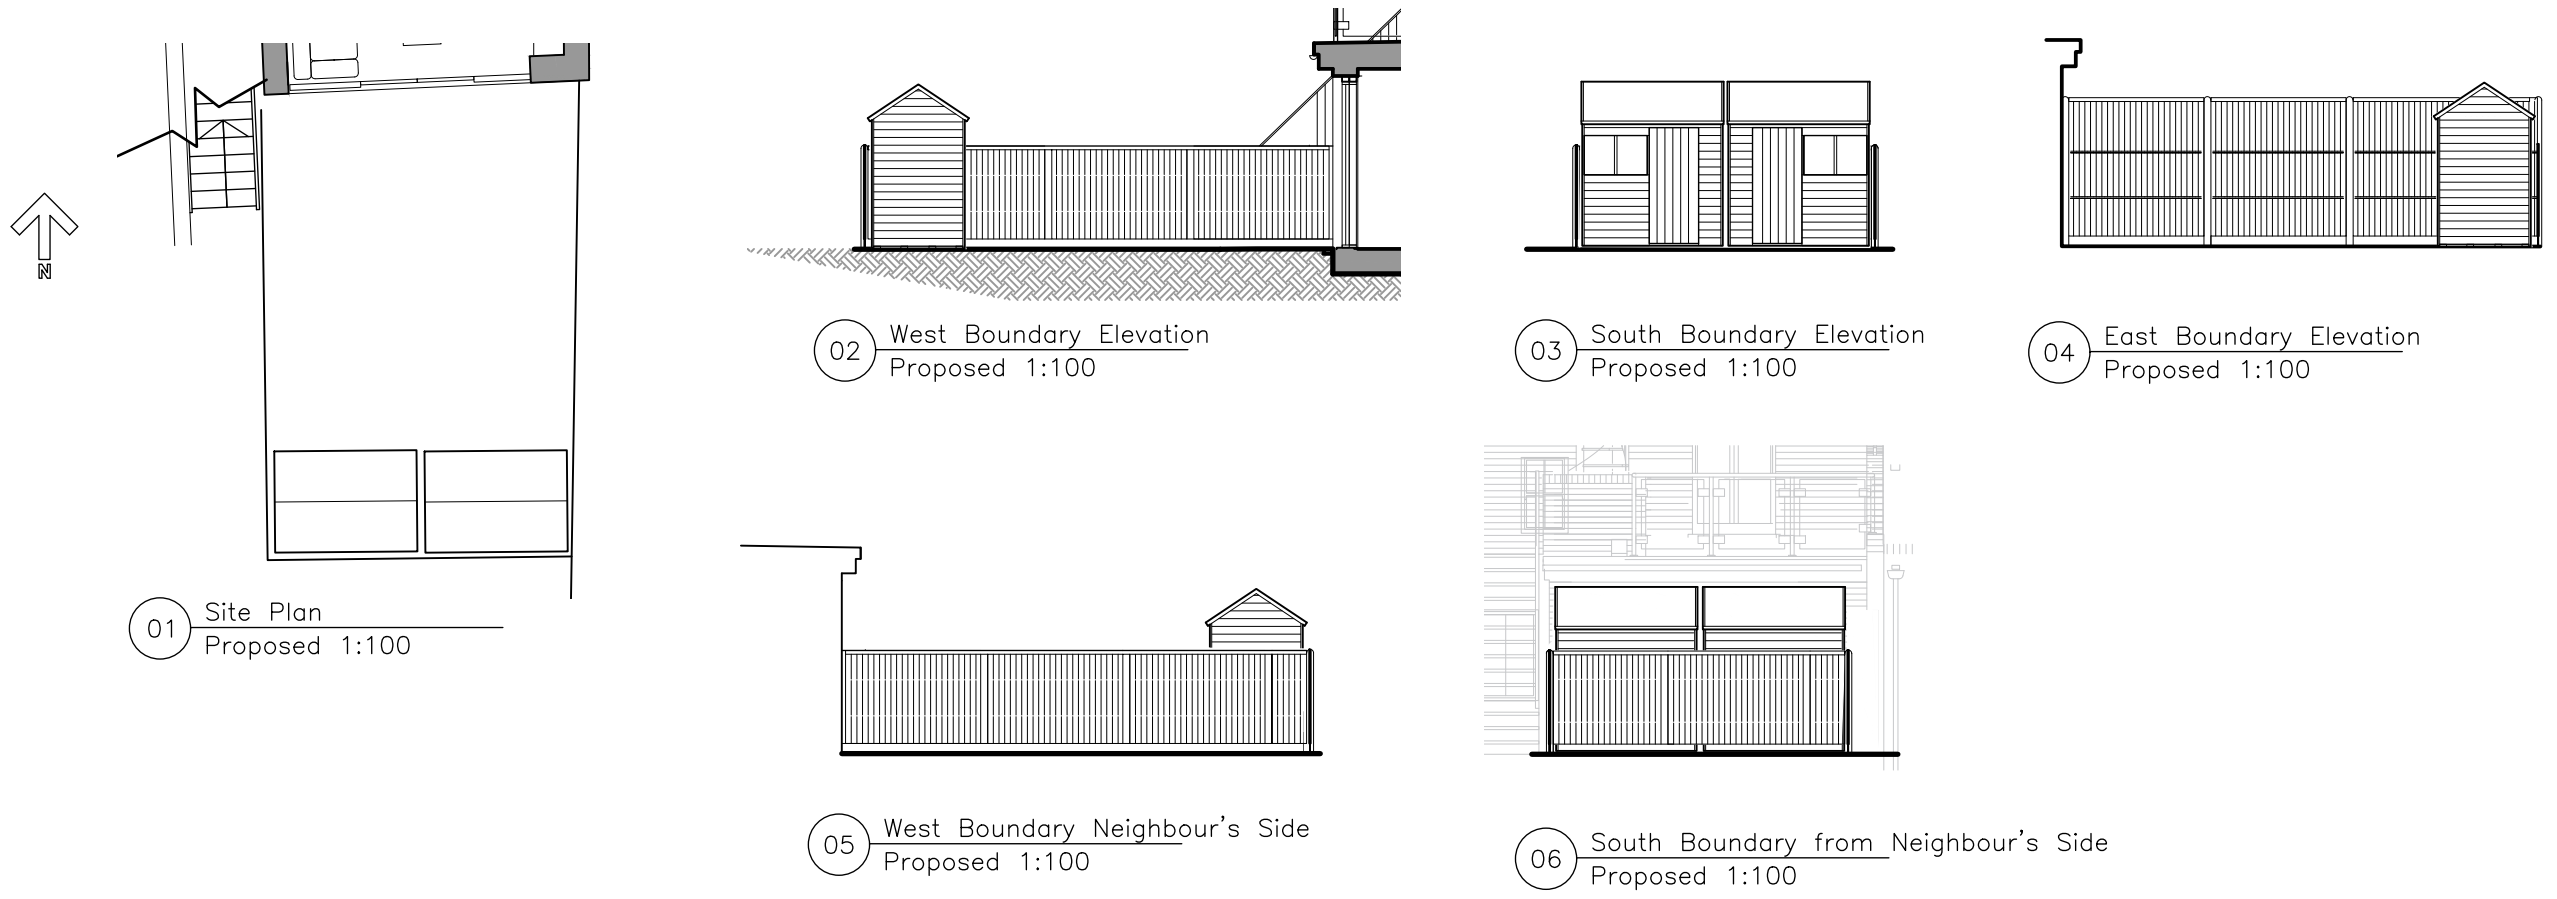

A	30/07/21	Shed doors mirrored	DS
/	30/07/21	Planning	DS
rev	date	reason	by chk
issued for			issue date
PLANNING			30/07/21
project no.	drawing no.	revision	
074	G-034	A	
drawing name			
Pre-Existing & Proposed Garden Sheds			
scale			
1:100			
project name			paper size
152A Agar Grove			A3
site address			
152A Agar Grove London NW1 9TY			
client			
Mr Rasim Beqiri			
© Solindan Ltd Company No.7357549			
38 Holland Road Hove BN3 1JL			
+44 (0)1273 933 560 info@solindan.com			
Solindan Architects			

