




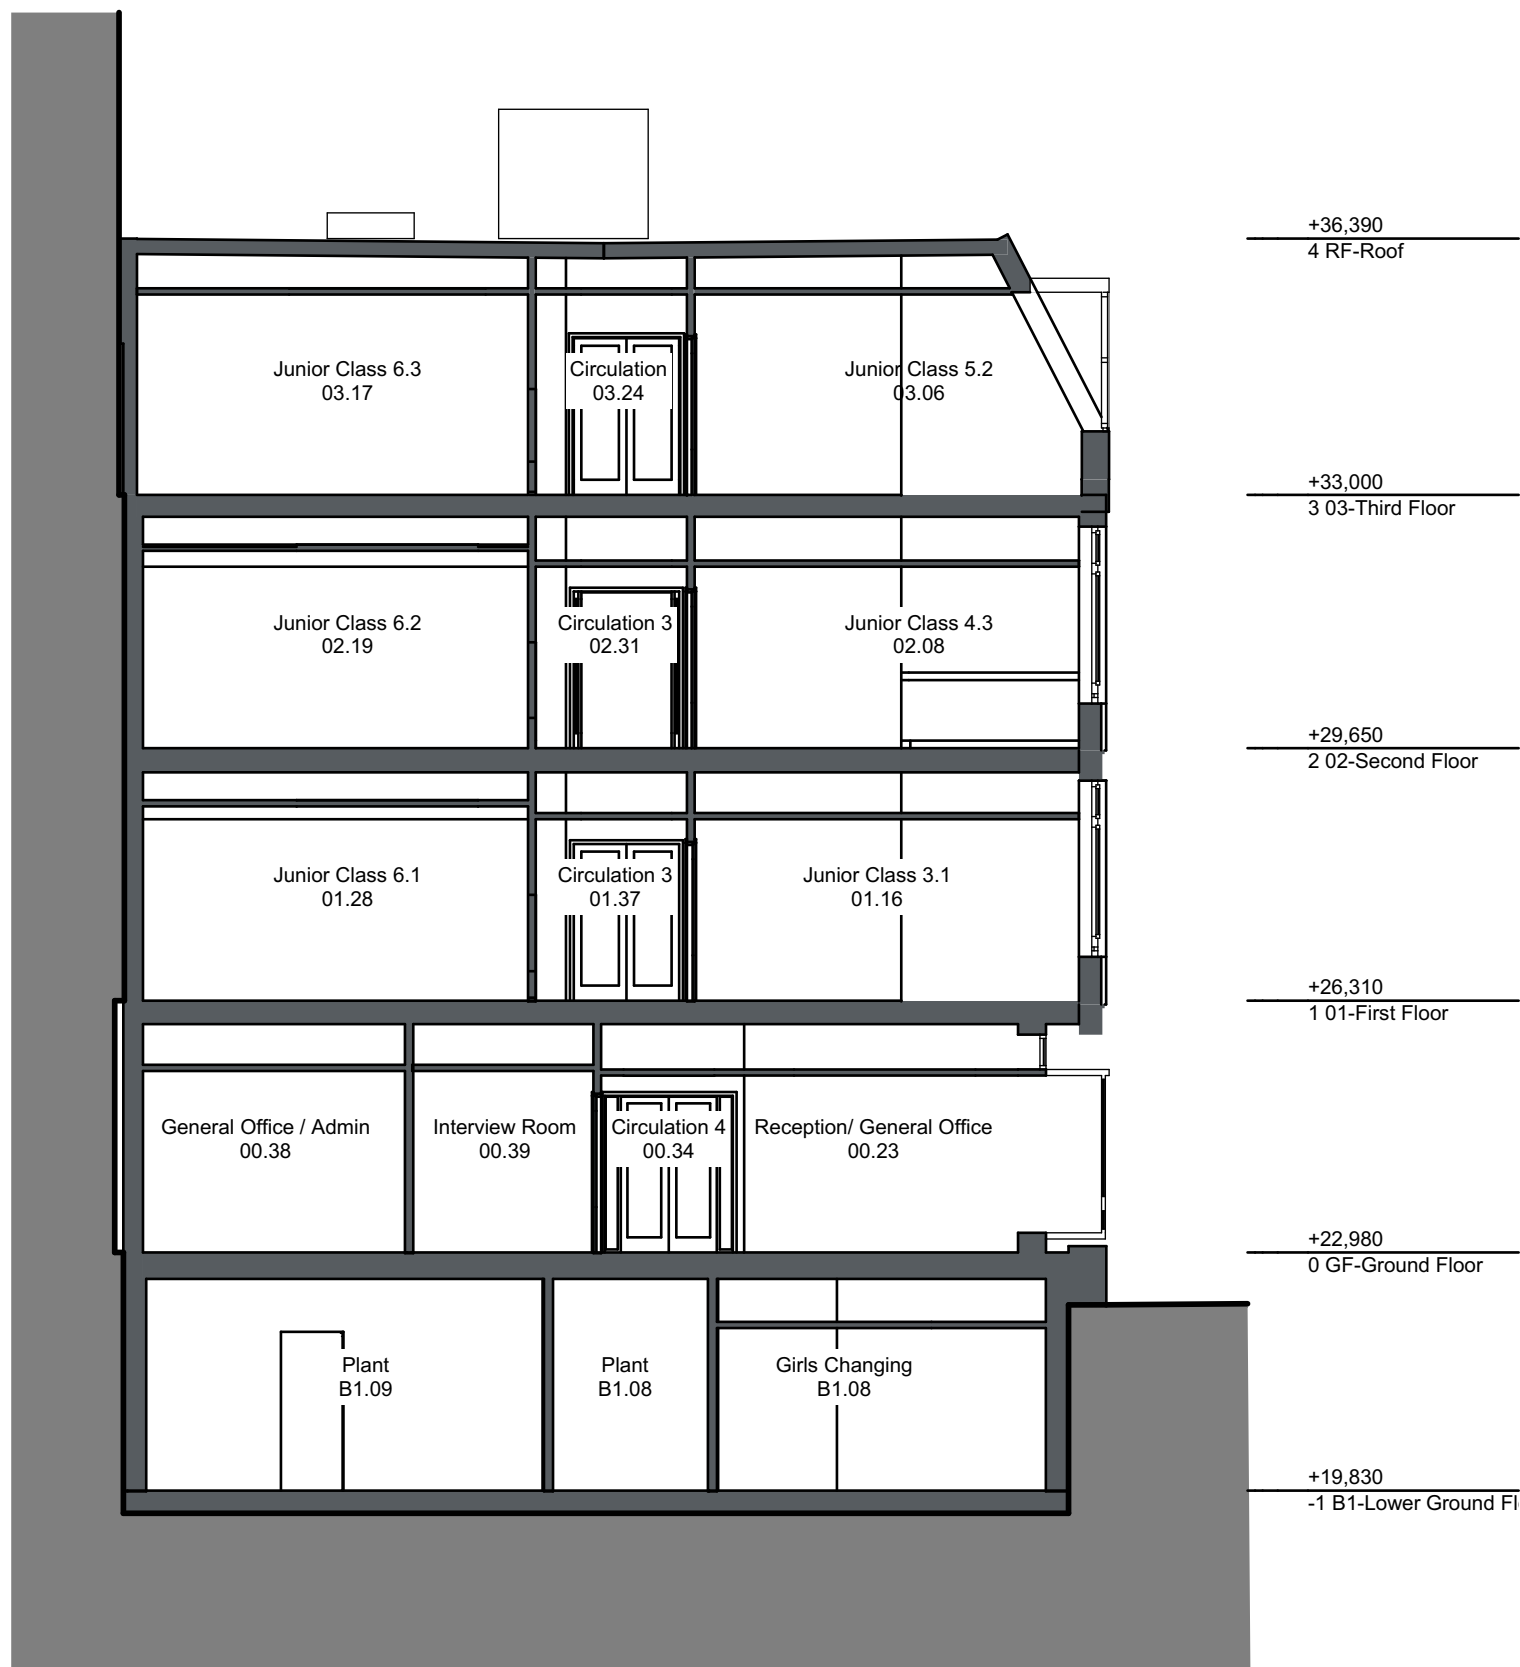

1 Building Section AA 1:100

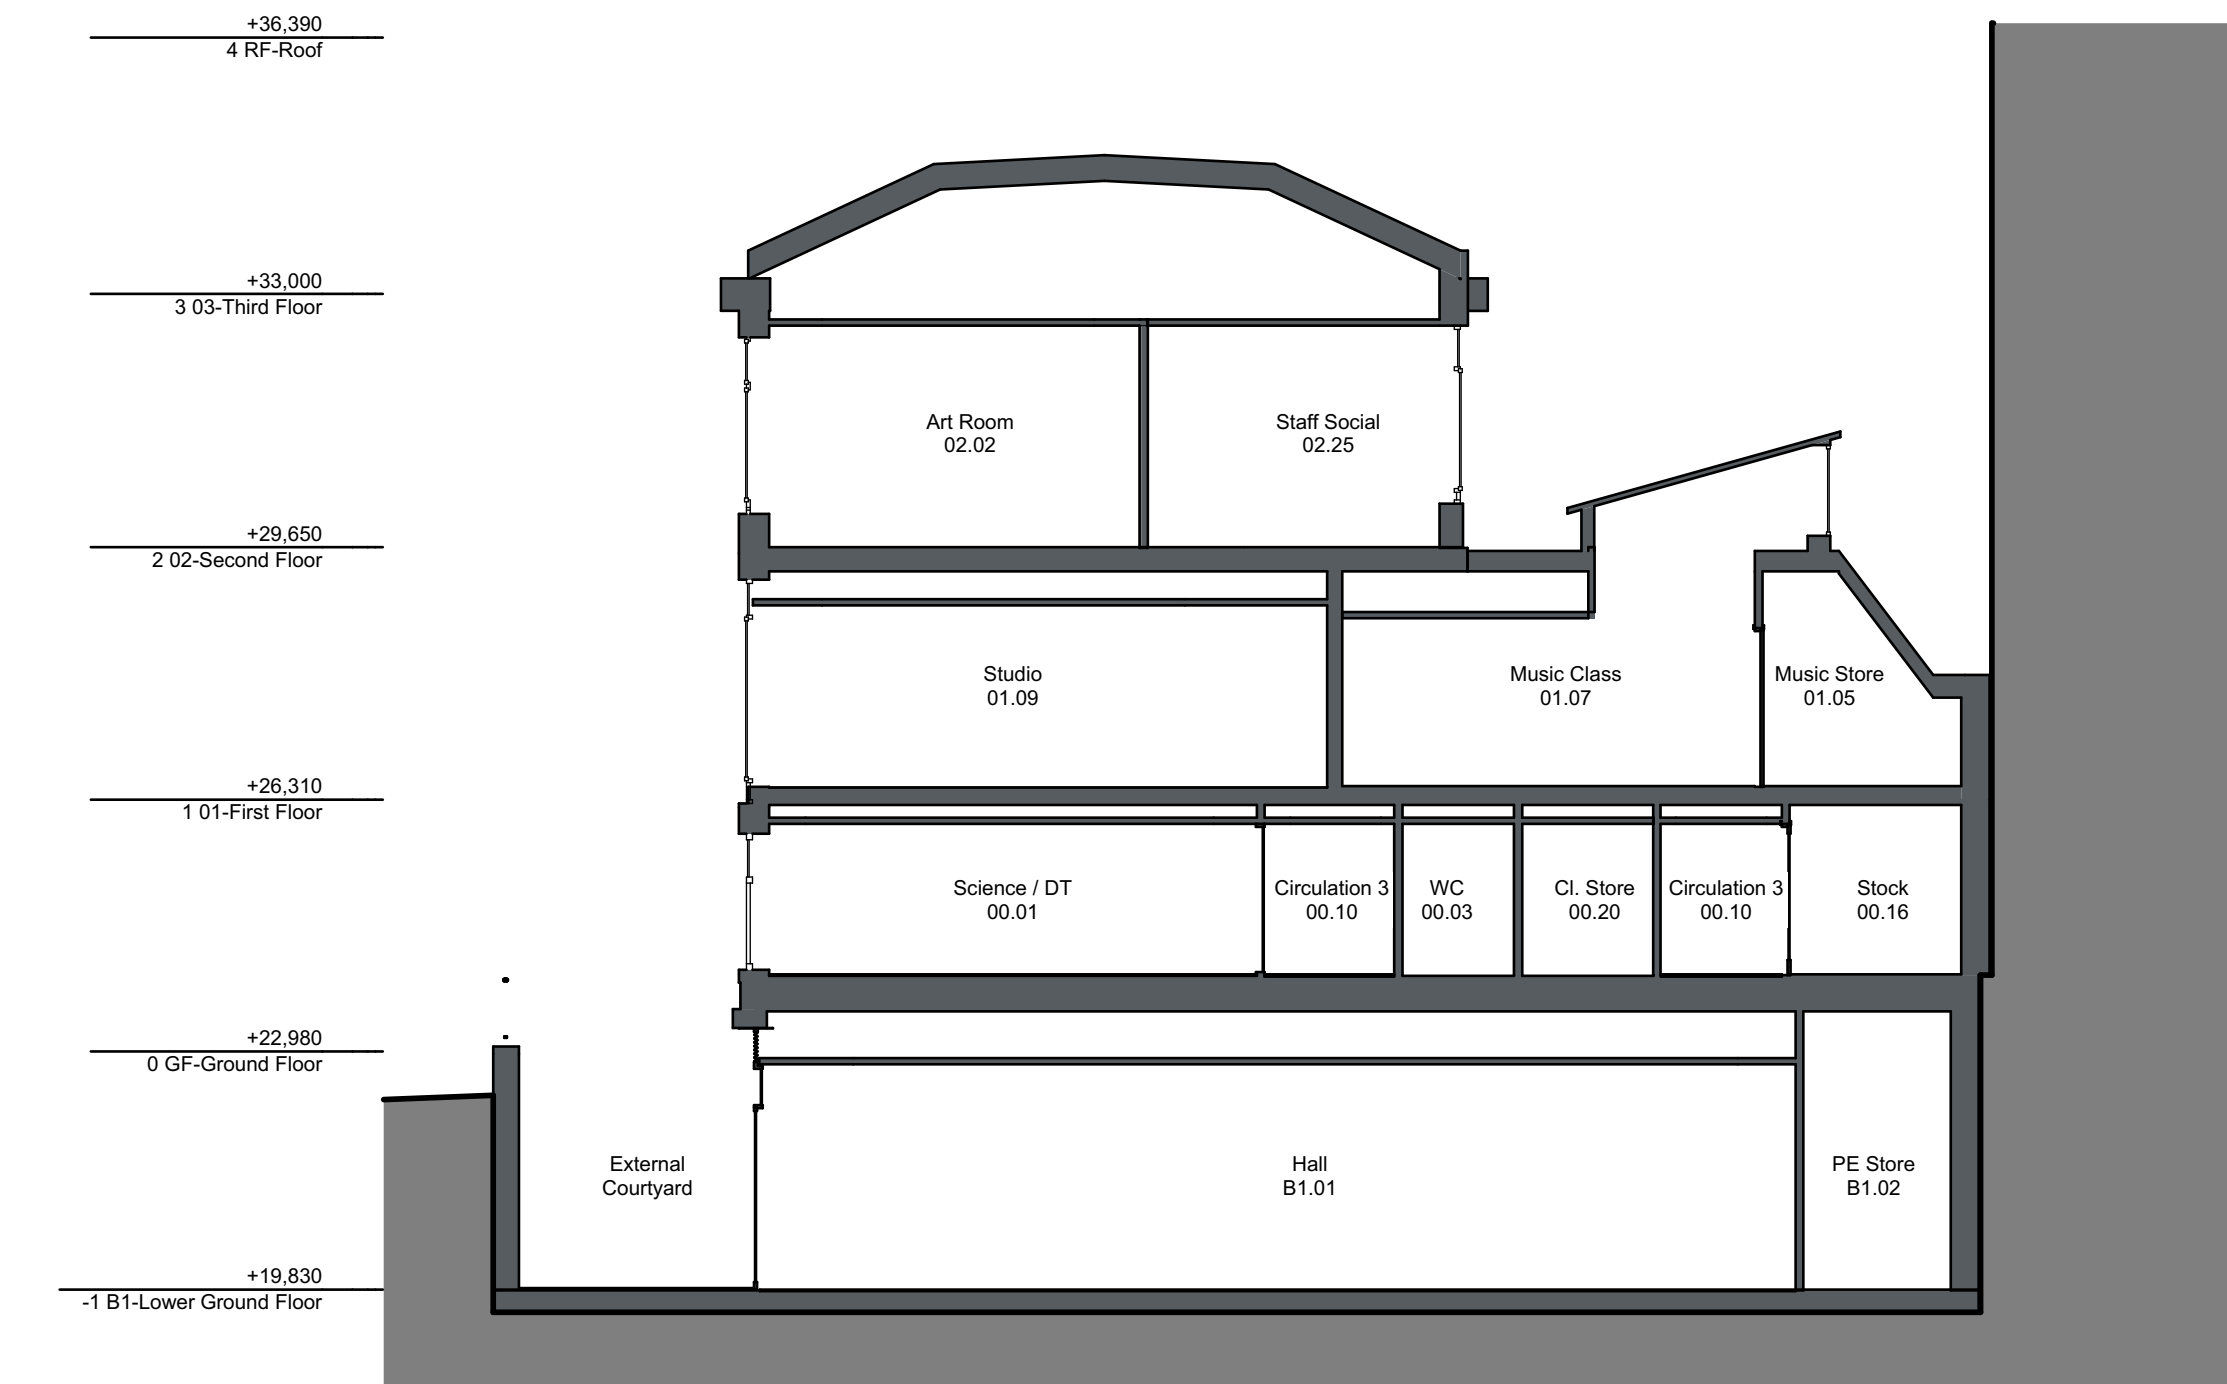

2 Building Section CC 1:100

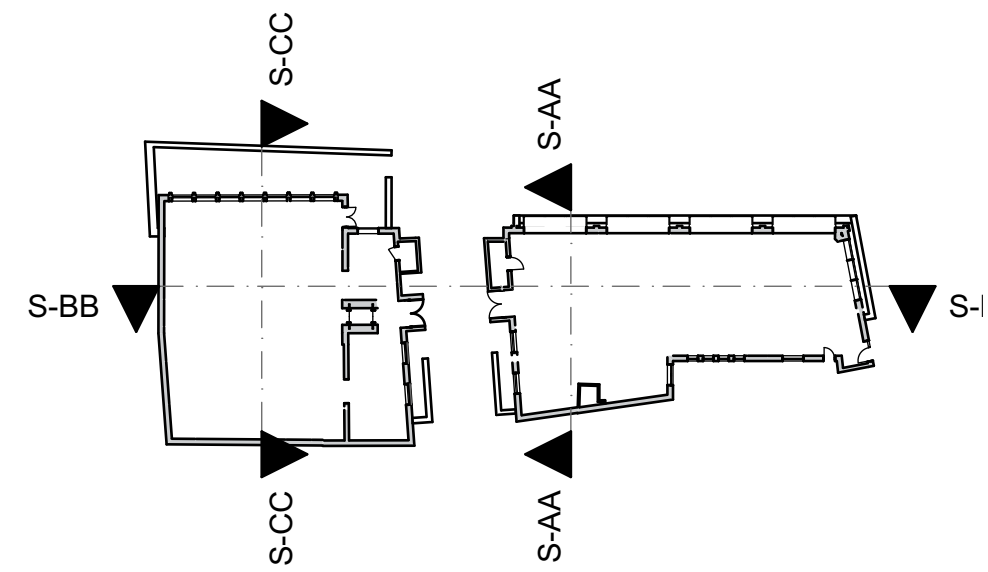

Section Key 1:500

LSI Ref | 21040-LSI-XX-ZZ-M3-A-001-Col-JS
21040
The copyright of the design remains with LSI Architects (Design) Ltd and may not be reproduced without their prior written consent.
All dimensions are to be checked on site and the Contract Administrator notified of any discrepancies.
Drawing to be read in conjunction with the project specification
Do not scale from this drawing for Constructional purposes



3 Building Section BB 1:100

P02 AP 22.07.21 Issued for Planning
P01 JLe 08.07.21 Issued for Planning
Rev | Init | Date | Revision
On 1 2 3 4 5 6 7
Scale 1:100

lsi
ARCHITECTS
NORWICH
The Old Drill Hall
23a Cattle Market Street
Norwich NR1 3DY
+44(0)1603 660711
LONDON
Floor 2
50-54 Clerkenwell Road
London EC1M 5PS
+44(0)20 7278 1739
www.lsiarchitects.co.uk

Client
City of London Corporation
Project
City Junior School
Title
Proposed General Arrangement Sections
Sections Sheet 01

Scale @ A1
1:100
Date
15/06/21
Drawn
JLe
Purpose of issue
For Information
Drawing Code
21040-LSI-A1-ZZ-DR-A-1370
Suit
S2
Rev
P02