

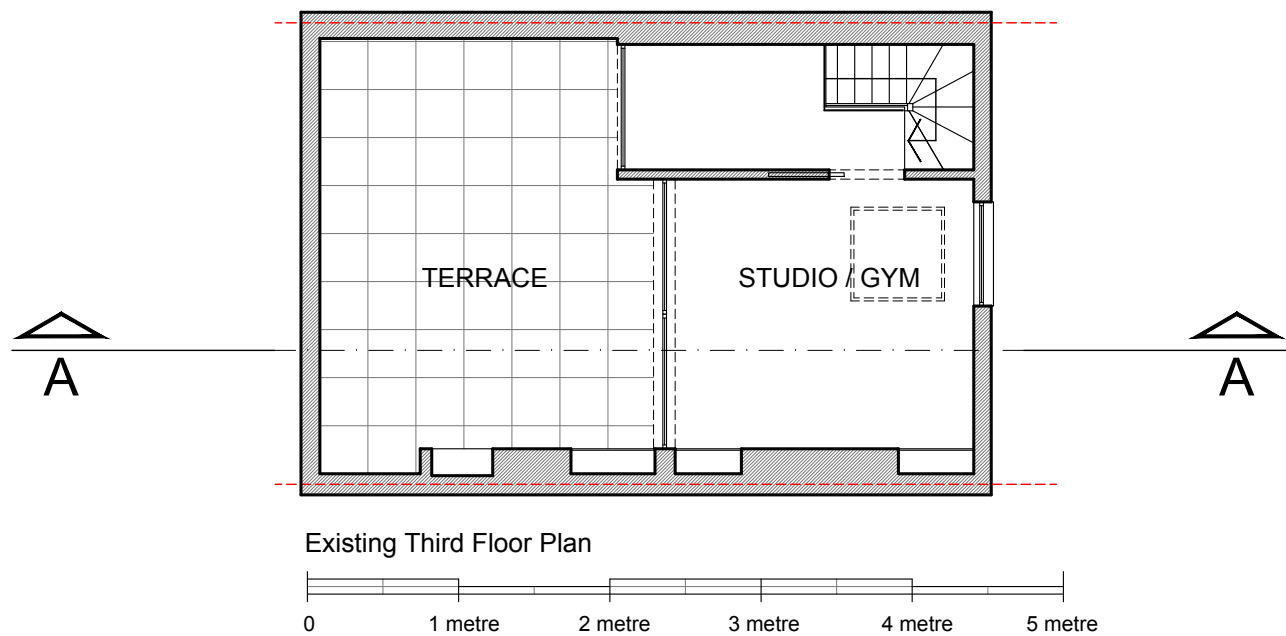


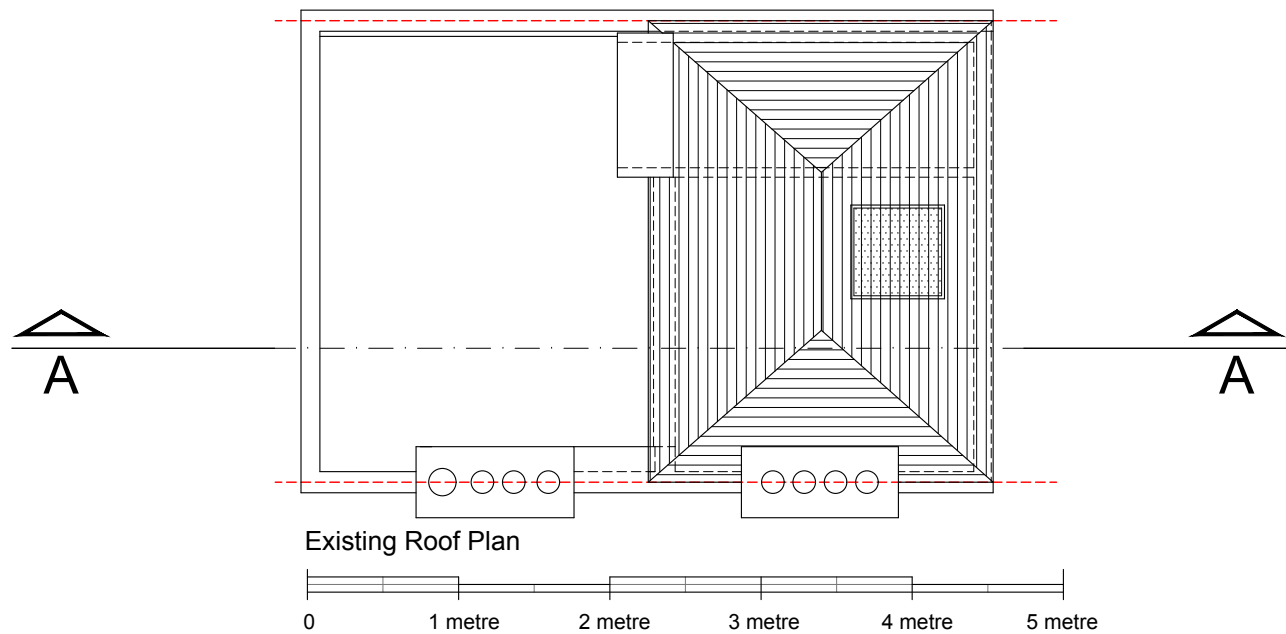

NOTE
THESE DRAWINGS ARE FOR PLANNING PURPOSES ONLY. THEY ARE THE COPYRIGHT OF MTA AND ARE NOT TO BE REPRODUCED WITHOUT THE CONSENT OF MTA


MTA
4 GRANGE YARD
LONDON SE1 3AE
T: 020 7231 5931
F: 020 7231 5931
E: mail@mtarch.co.uk

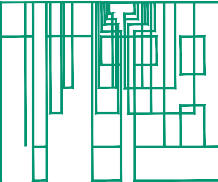

CLIENT	Joy and Daniel Marovitz	DATE:	JUL 2022
TITLE	EXISTING THIRD FLOOR & ROOF PLANS	SCALE:	1:100
REF	298	SHEET SIZE:	A3
PROJ.	10 GAYTON ROAD, LONDON, NW3 1TX	298_S .001	

Volumes\MTA\298 - GAYTON ROAD\02 DRAWINGS\CAD\03 P\298 - P.dwg

© copyright

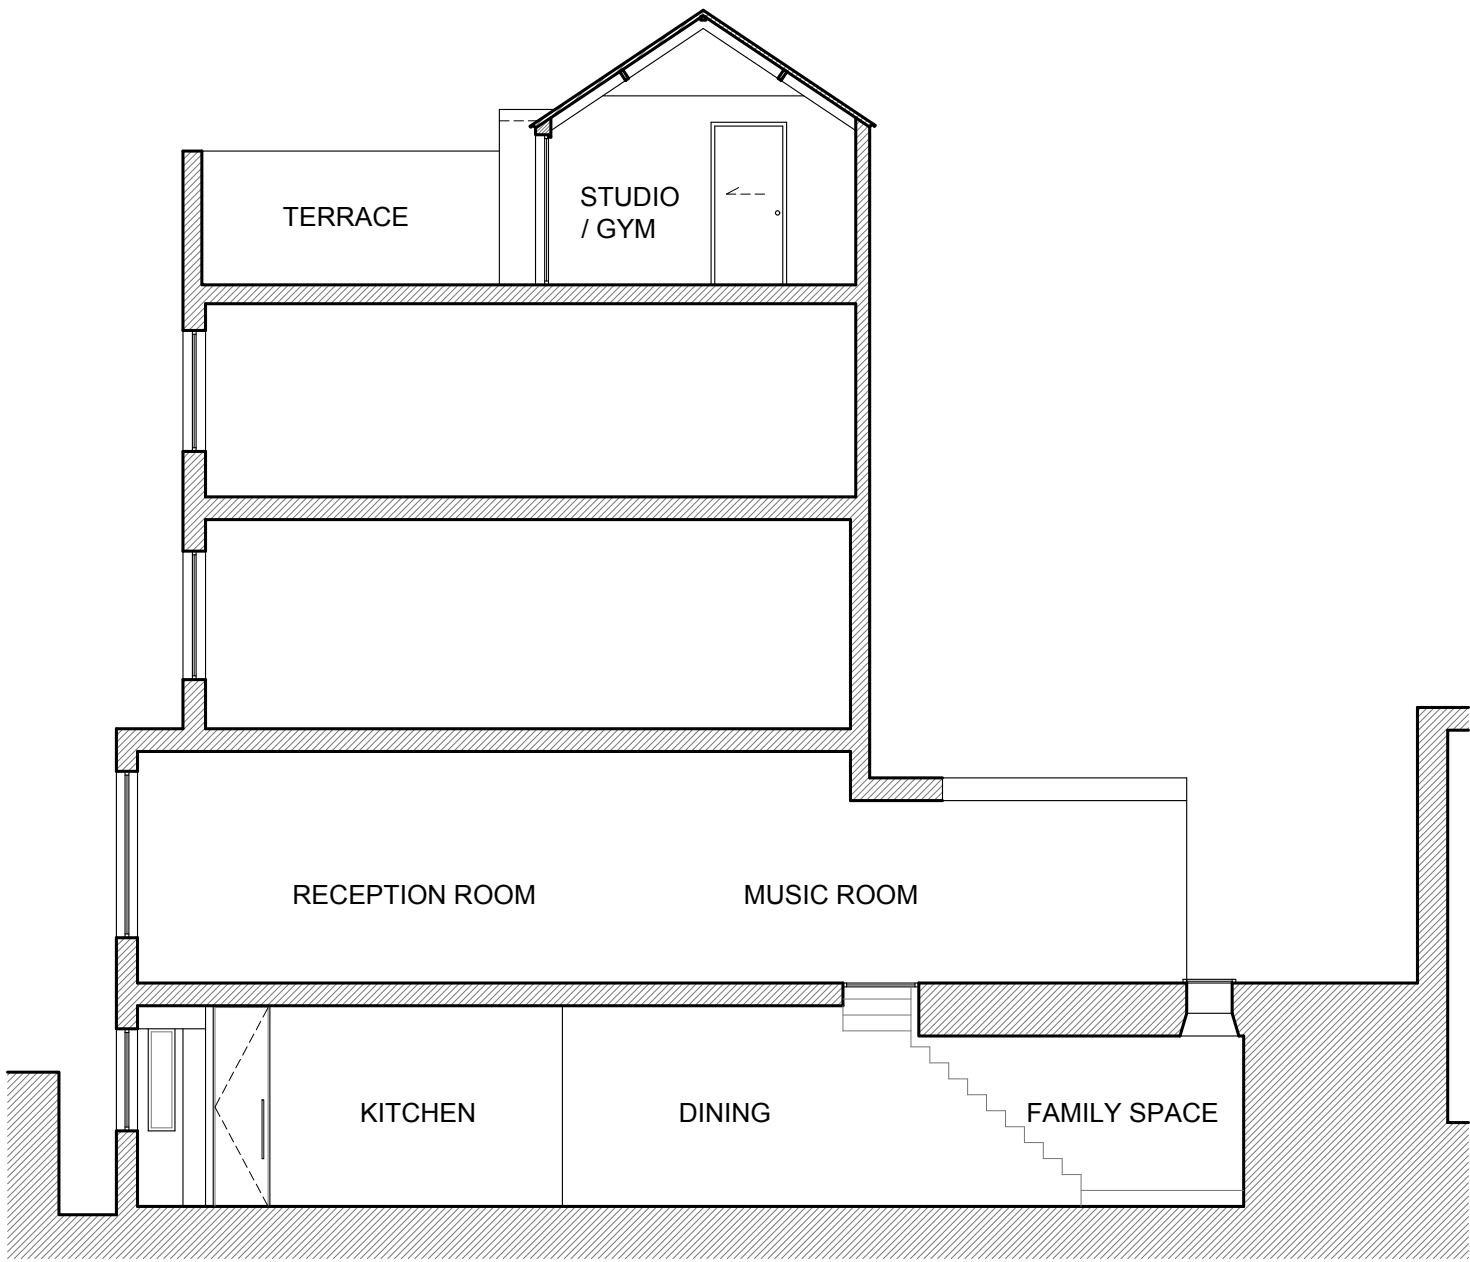


Existing Section AA

0 1 metre 2 metre 3 metre 4 metre 5 metre

NOTE

THESE DRAWINGS ARE FOR PLANNING PURPOSES ONLY. THEY ARE THE COPYRIGHT OF MTA AND ARE NOT TO BE REPRODUCED WITHOUT THE CONSENT OF MTA


MTA
4 GRANGE YARD
LONDON SE1 3AE
T: 020 7231 5931
F: 020 7231 5931
E: mail@mtarch.co.uk

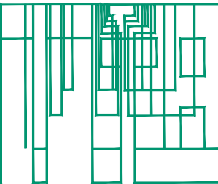


CLIENT	Joy and Daniel Marovitz	DATE:	JUL 2022	
TITLE	EXISTING SECTION A-A	SCALE:	1:100	
REF	298	SHEET SIZE:	A3	
PROJ.	10 GAYTON ROAD, LONDON, NW3 1TX	298_S .002		

/Volumes/MTA/298 - GAYTON ROAD/02 DRAWINGS/CAD/03 P/298 - P.dwg



© copyright

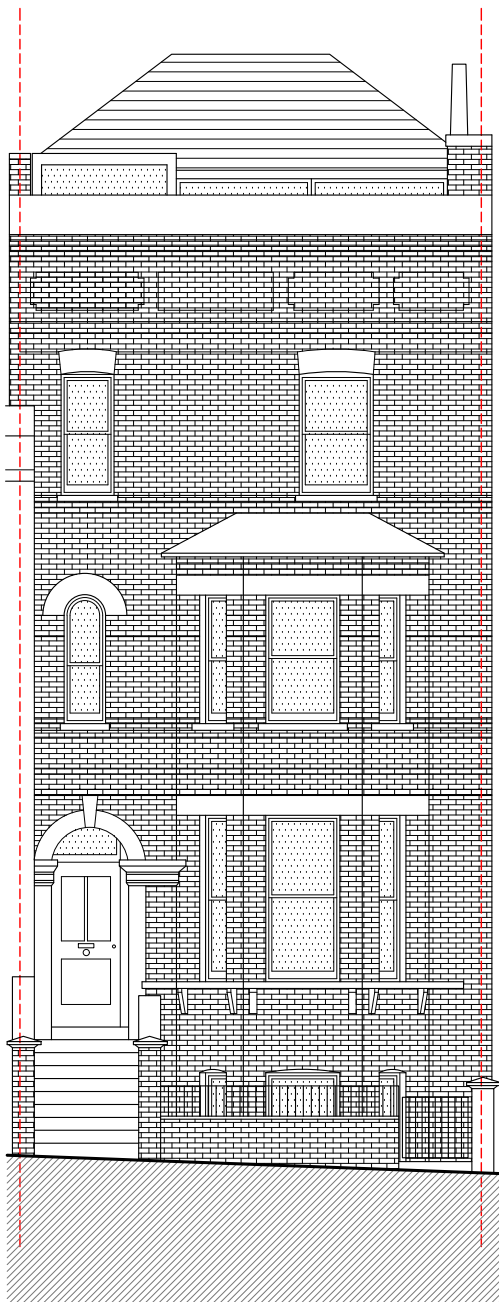

Existing Front Elevation

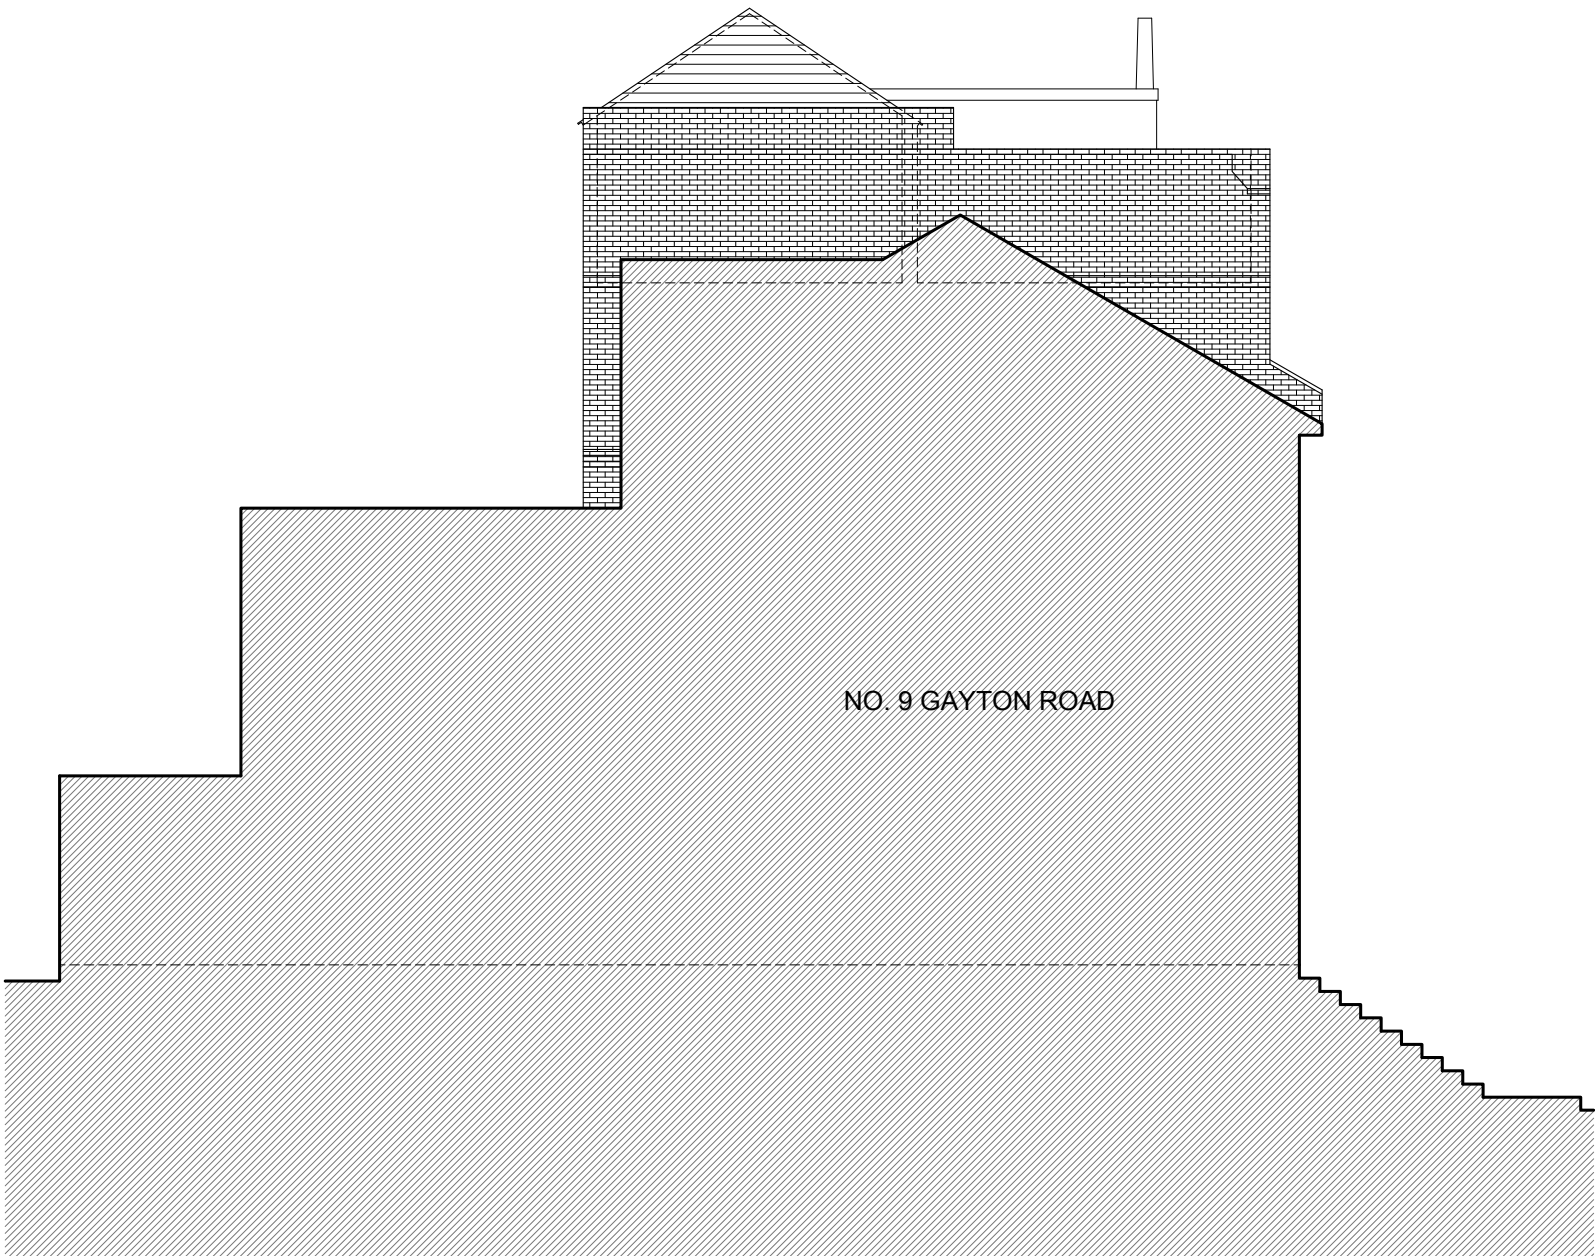

Existing Side Elevation

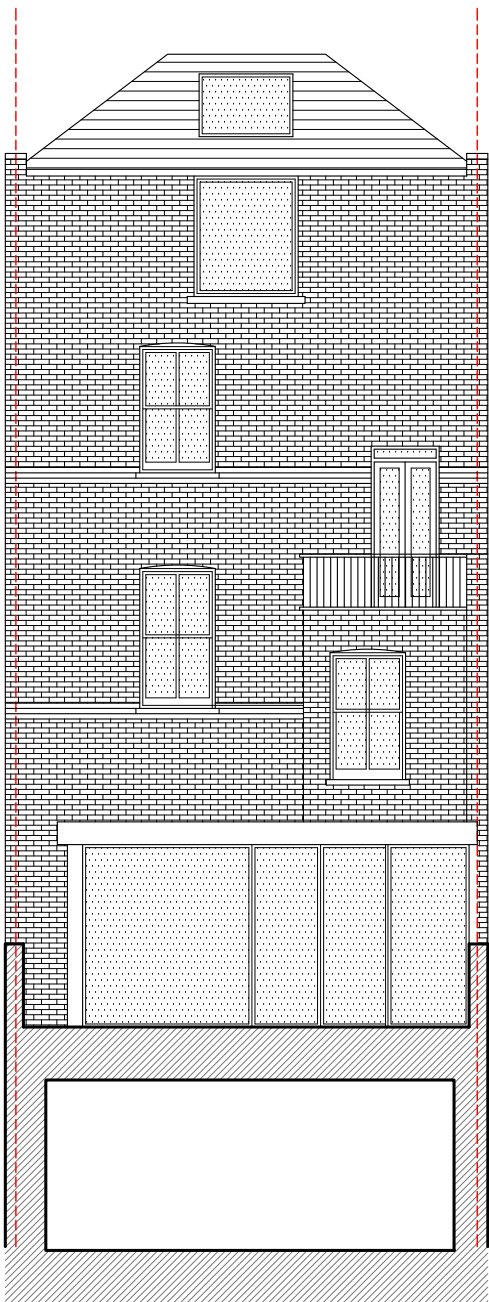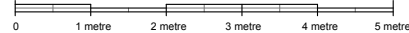


Existing Rear Elevation





NOTE
THESE DRAWINGS ARE FOR PLANNING PURPOSES ONLY. THEY ARE THE COPYRIGHT OF MTA AND ARE NOT TO BE REPRODUCED WITHOUT THE CONSENT OF MTA

MTA
4 GRANGE YARD
LONDON SE1 3AE
T: 020 7231 5931
F: 020 7231 5931
E: mail@mtarch.co.uk

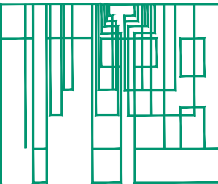


CLIENT	Joy and Daniel Marovitz	DATE:	JUL 2022
TITLE	EXISTING ELEVATIONS	SCALE:	1:100
REF	298	SHEET SIZE:	A3
PROJ.	10 GAYTON ROAD, LONDON, NW3 1TX		298_S .003

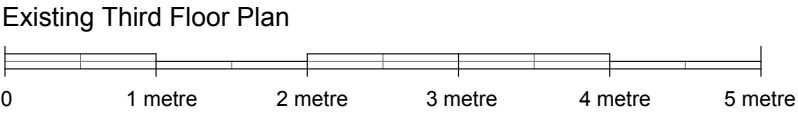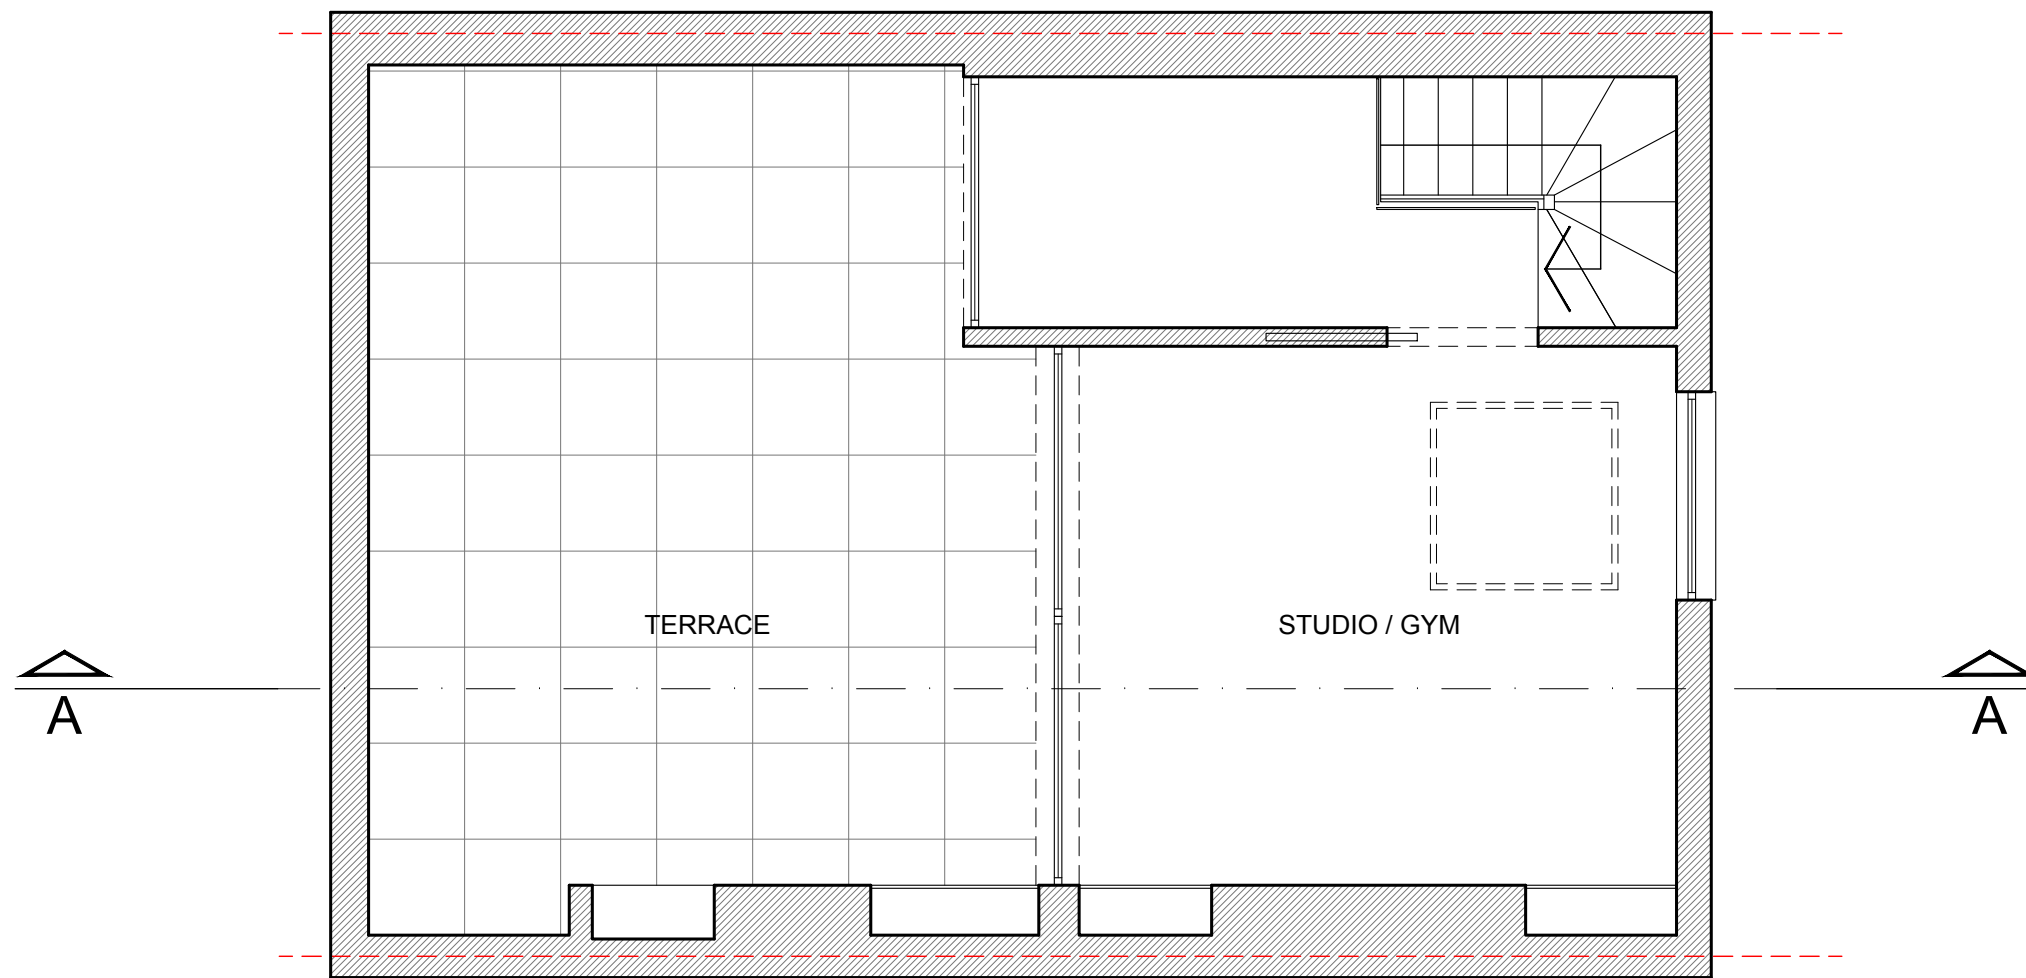

NOTE
THESE DRAWINGS ARE FOR PLANNING PURPOSES ONLY. THEY ARE THE COPYRIGHT OF MTA AND ARE NOT TO BE REPRODUCED WITHOUT THE CONSENT OF MTA


MTA
4 GRANGE YARD
LONDON SE1 3AE
T: 020 7231 5931
F: 020 7231 5931
E: mail@mtarch.co.uk

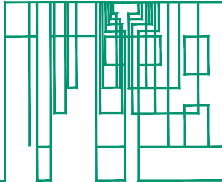

CLIENT	Joy and Daniel Marovitz	DATE:	JUL 2022
TITLE	EXISTING THIRD FLOOR PLAN	SCALE:	1:50
REF	298	SHEET SIZE:	A3
PROJ.	10 GAYTON ROAD, LONDON, NW3 1TX	298_S .004	


/Volumes/MTA/298 - GAYTON ROAD/02 DRAWINGS/CAD/03 P/298 - P.dwg

© copyright

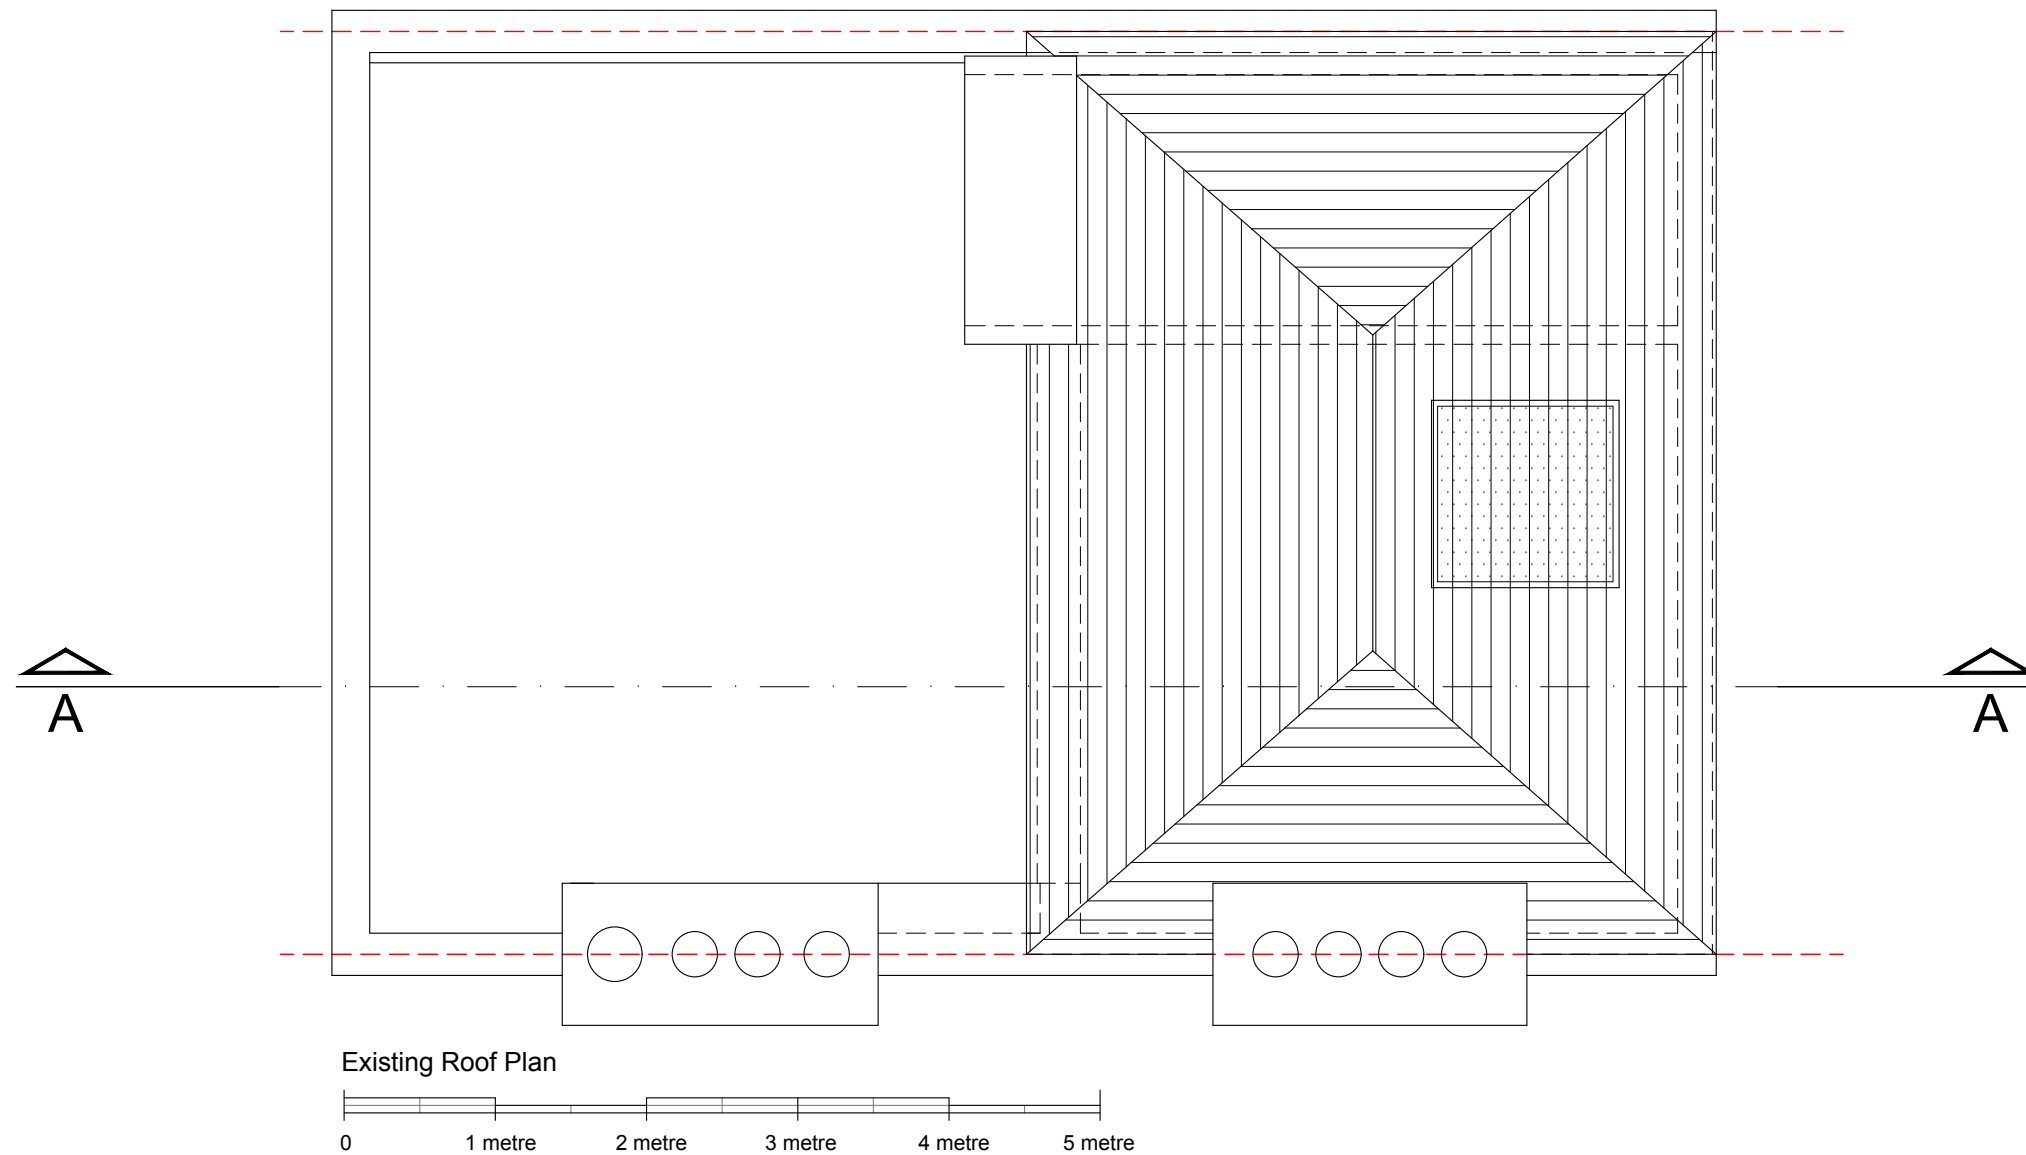

NOTE
THESE DRAWINGS ARE FOR PLANNING PURPOSES ONLY. THEY ARE THE COPYRIGHT OF MTA AND ARE NOT TO BE REPRODUCED WITHOUT THE CONSENT OF MTA


MTA
4 GRANGE YARD
LONDON SE1 3AE
T: 020 7231 5931
F: 020 7231 5931
E: mail@mtarch.co.uk

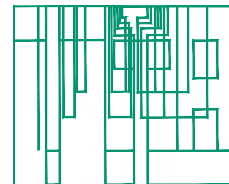

CLIENT	Joy and Daniel Marovitz	DATE:	JUL 2022
TITLE	EXISTING ROOF PLAN	SCALE:	1:50
REF	298	SHEET SIZE:	A3
PROJ.	10 GAYTON ROAD, LONDON, NW3 1TX	298_S .005	


/Volumes/MTA/298 - GAYTON ROAD/02 DRAWINGS/CAD/03 P/298 - P.dwg

© copyright

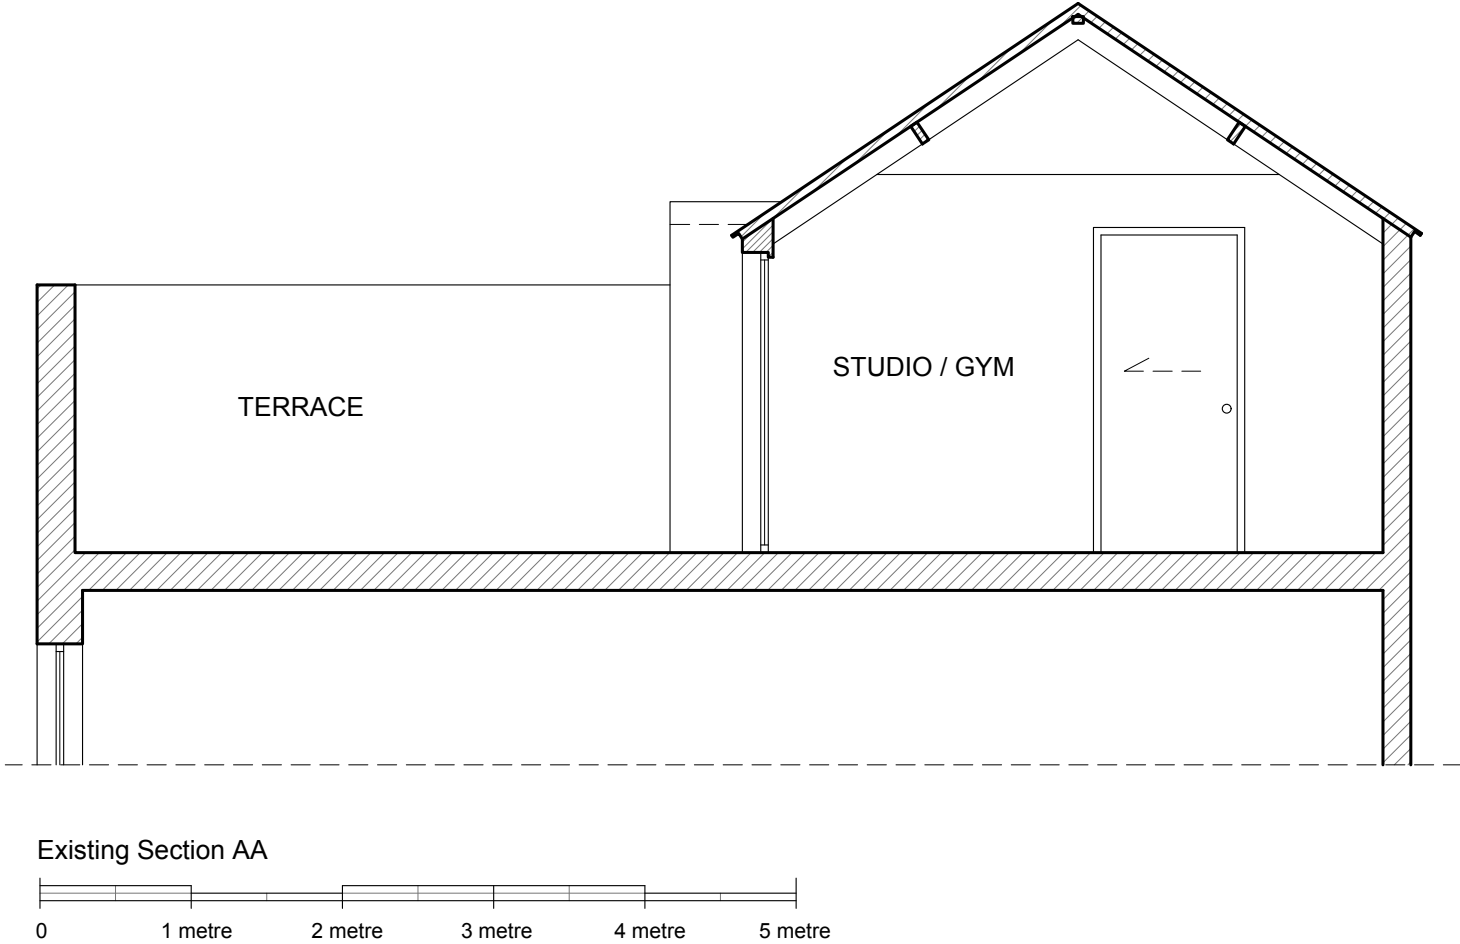


NOTE
THESE DRAWINGS ARE FOR PLANNING PURPOSES ONLY. THEY ARE THE COPYRIGHT OF MTA AND ARE NOT TO BE REPRODUCED WITHOUT THE CONSENT OF MTA

MTA
4 GRANGE YARD
LONDON SE1 3AE
T: 020 7231 5931
F: 020 7231 5931
E: mail@mtarch.co.uk

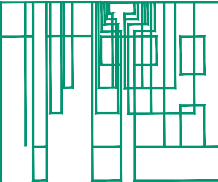

CLIENT	Joy and Daniel Marovitz	DATE:	JUL 2022	
TITLE	EXISTING SECTION AA	SCALE:	1:50	
REF	298	SHEET SIZE:	A3	
PROJ.	10 GAYTON ROAD, LONDON, NW3 1TX	298_S .006		

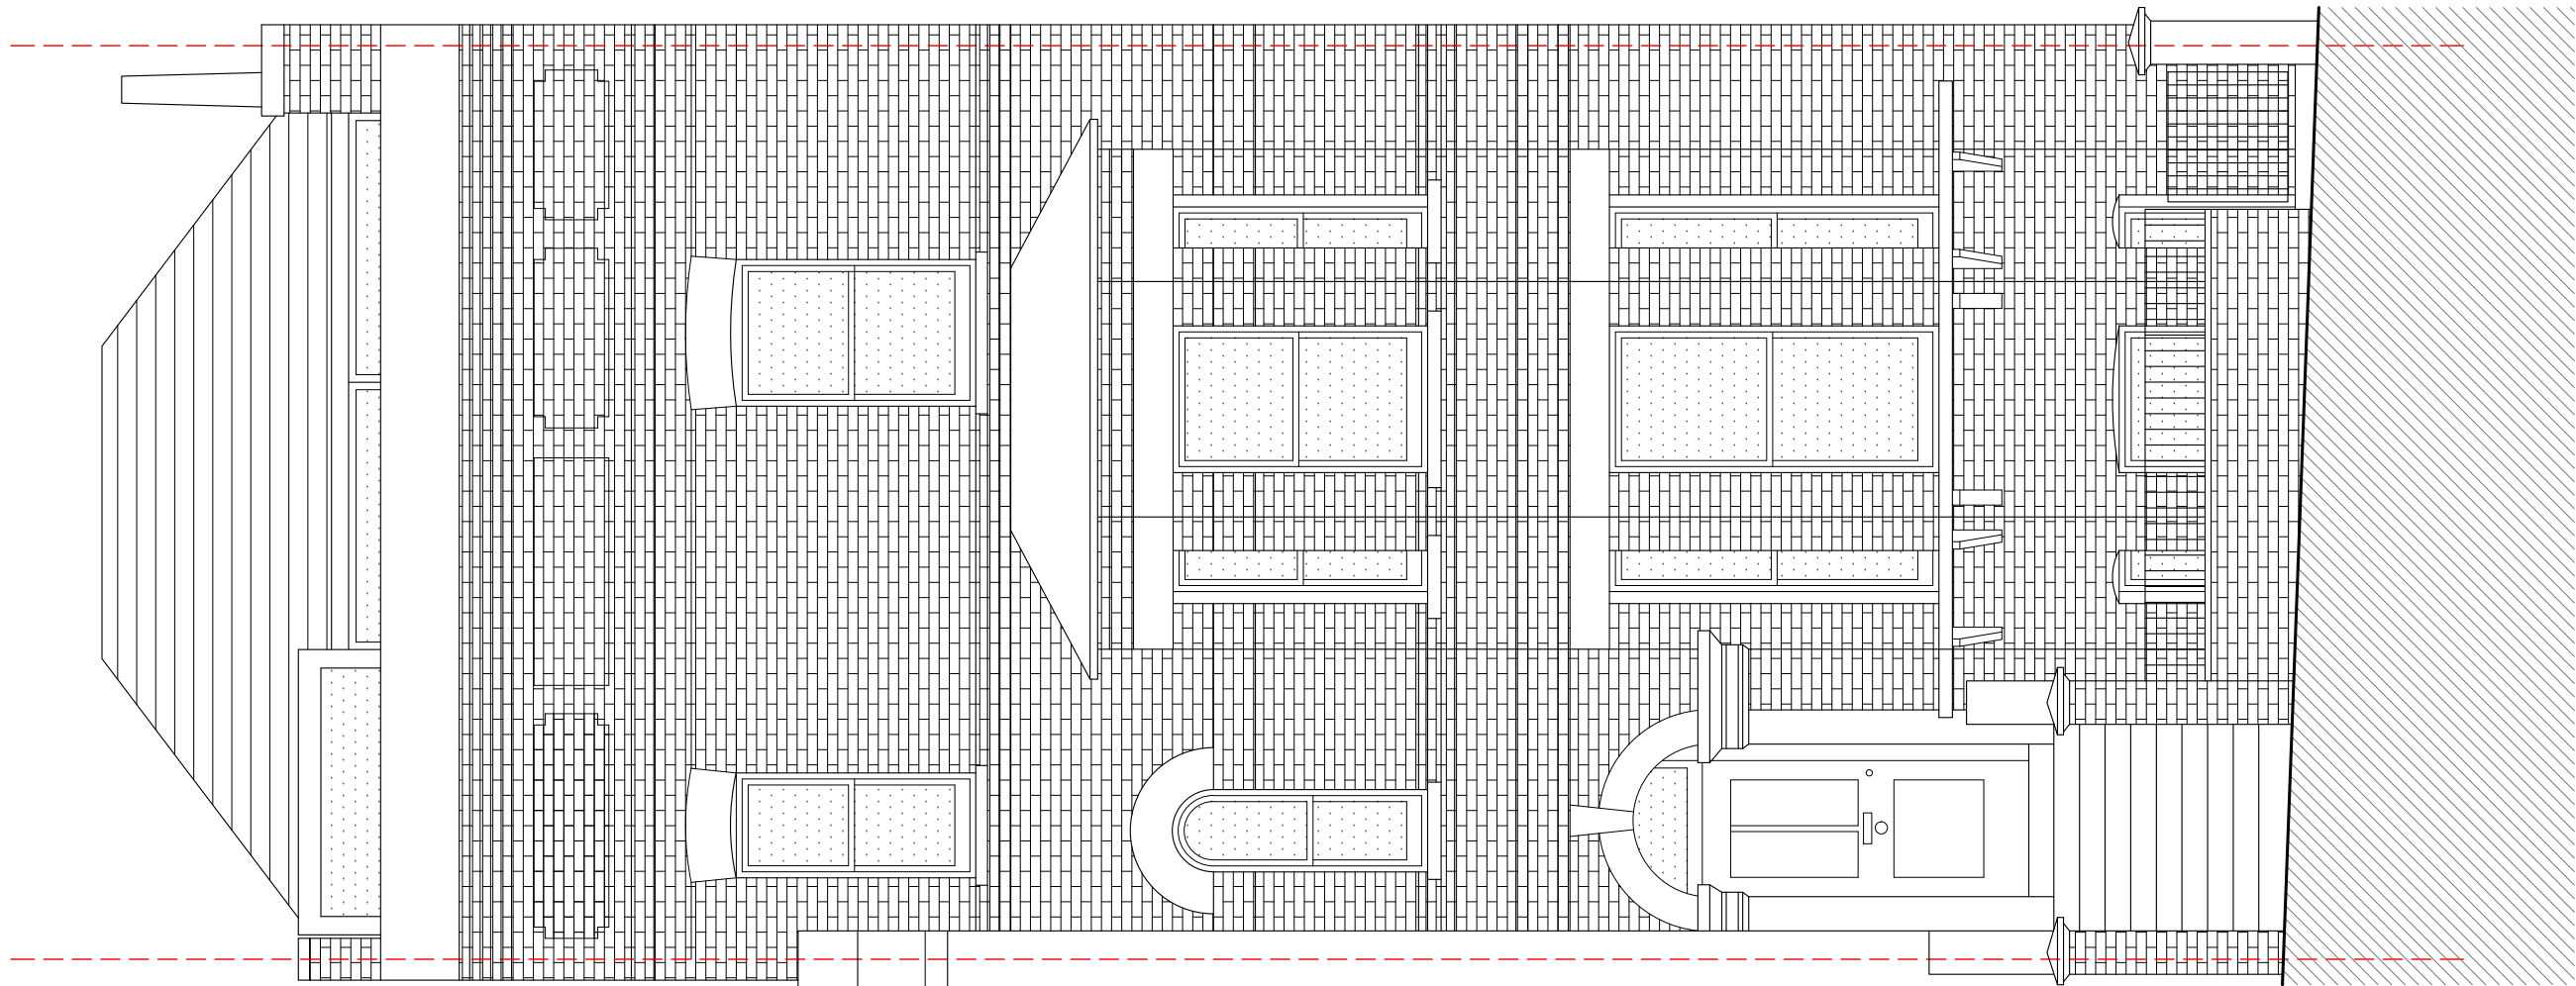


Existing Front Elevation



NOTE
THESE DRAWINGS ARE FOR PLANNING PURPOSES ONLY. THEY ARE THE COPYRIGHT OF MTA AND ARE NOT TO BE REPRODUCED WITHOUT THE CONSENT OF MTA

MTA
4 GRANGE YARD
LONDON SE1 3AE
T: 020 7231 5931
F: 020 7231 5931
E: mail@mtarch.co.uk

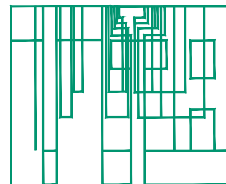


CLIENT	Joy and Daniel Marovitz	DATE:	JUL 2022
TITLE	EXISTING FRONT ELEVATION	SCALE:	1:50
REF	298	SHEET SIZE:	A3
PROJ.	10 GAYTON ROAD, LONDON, NW3 1TX		


298_S .007

N:\Volumes\MTA\298 - GAYTON ROAD\02 DRAWINGS\CAD\03 P\298 - P.dwg

© copyright

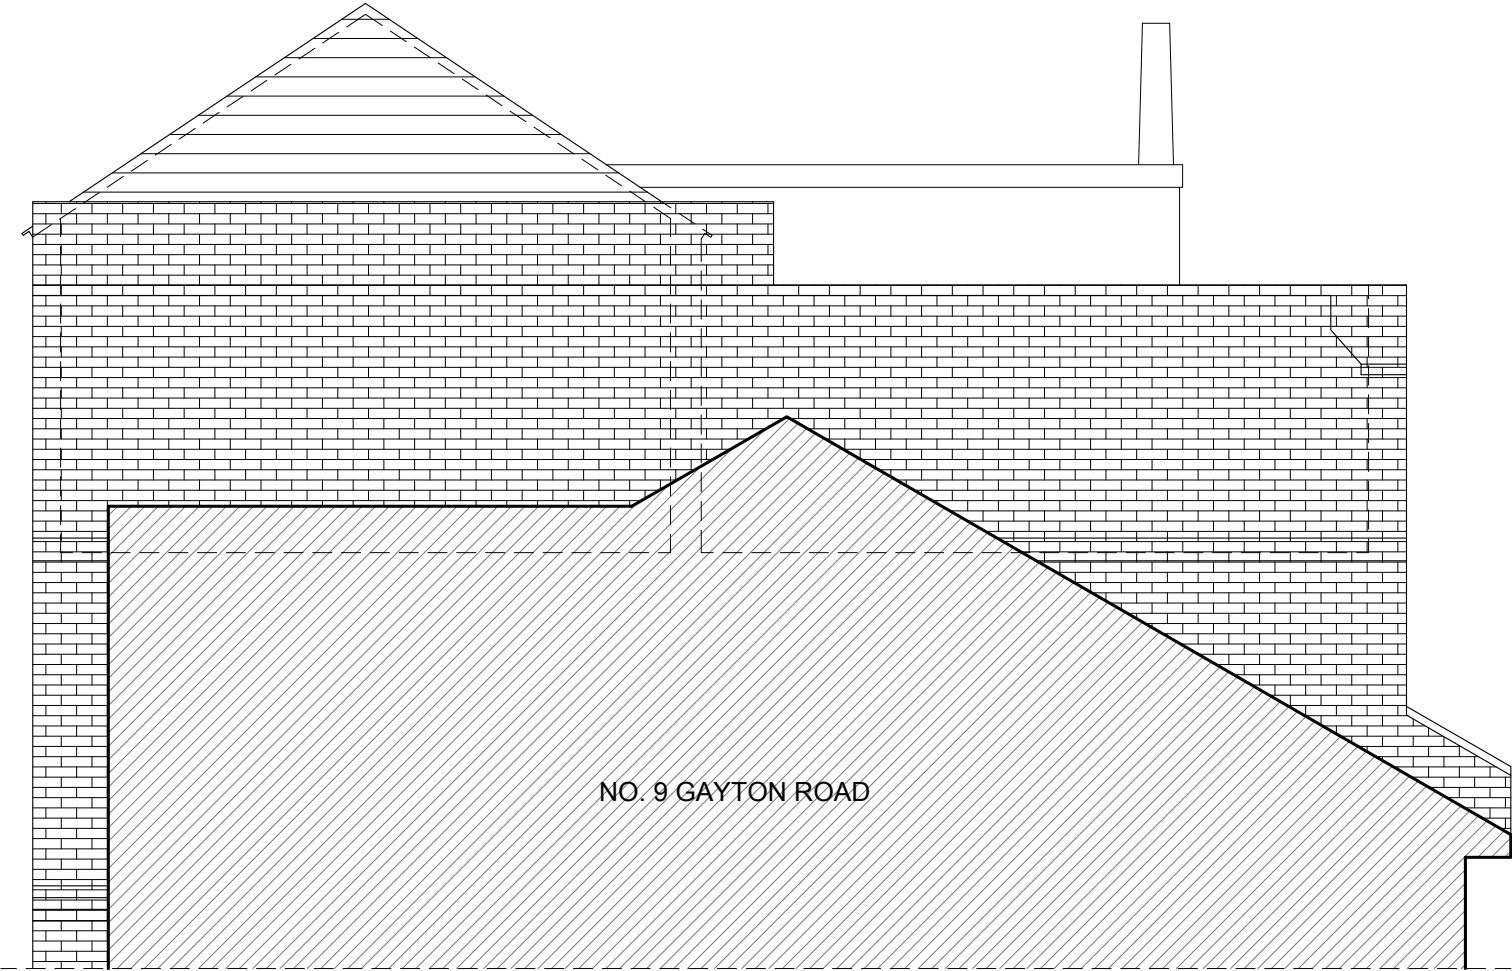


Existing Side Elevation

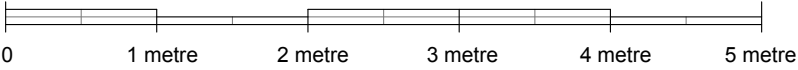


NOTE
THESE DRAWINGS ARE FOR PLANNING PURPOSES ONLY. THEY ARE THE COPYRIGHT OF MTA AND ARE NOT TO BE REPRODUCED WITHOUT THE CONSENT OF MTA

MTA
4 GRANGE YARD
LONDON SE1 3AE
T: 020 7231 5931
F: 020 7231 5931
E: mail@mtarch.co.uk

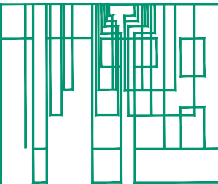

CLIENT	Joy and Daniel Marovitz	DATE:	JUL 2022
TITLE	EXISTING SIDE ELEVATION	SCALE:	1:50
REF	298	SHEET SIZE:	A3
PROJ.	10 GAYTON ROAD, LONDON, NW3 1TX	298_S .008	

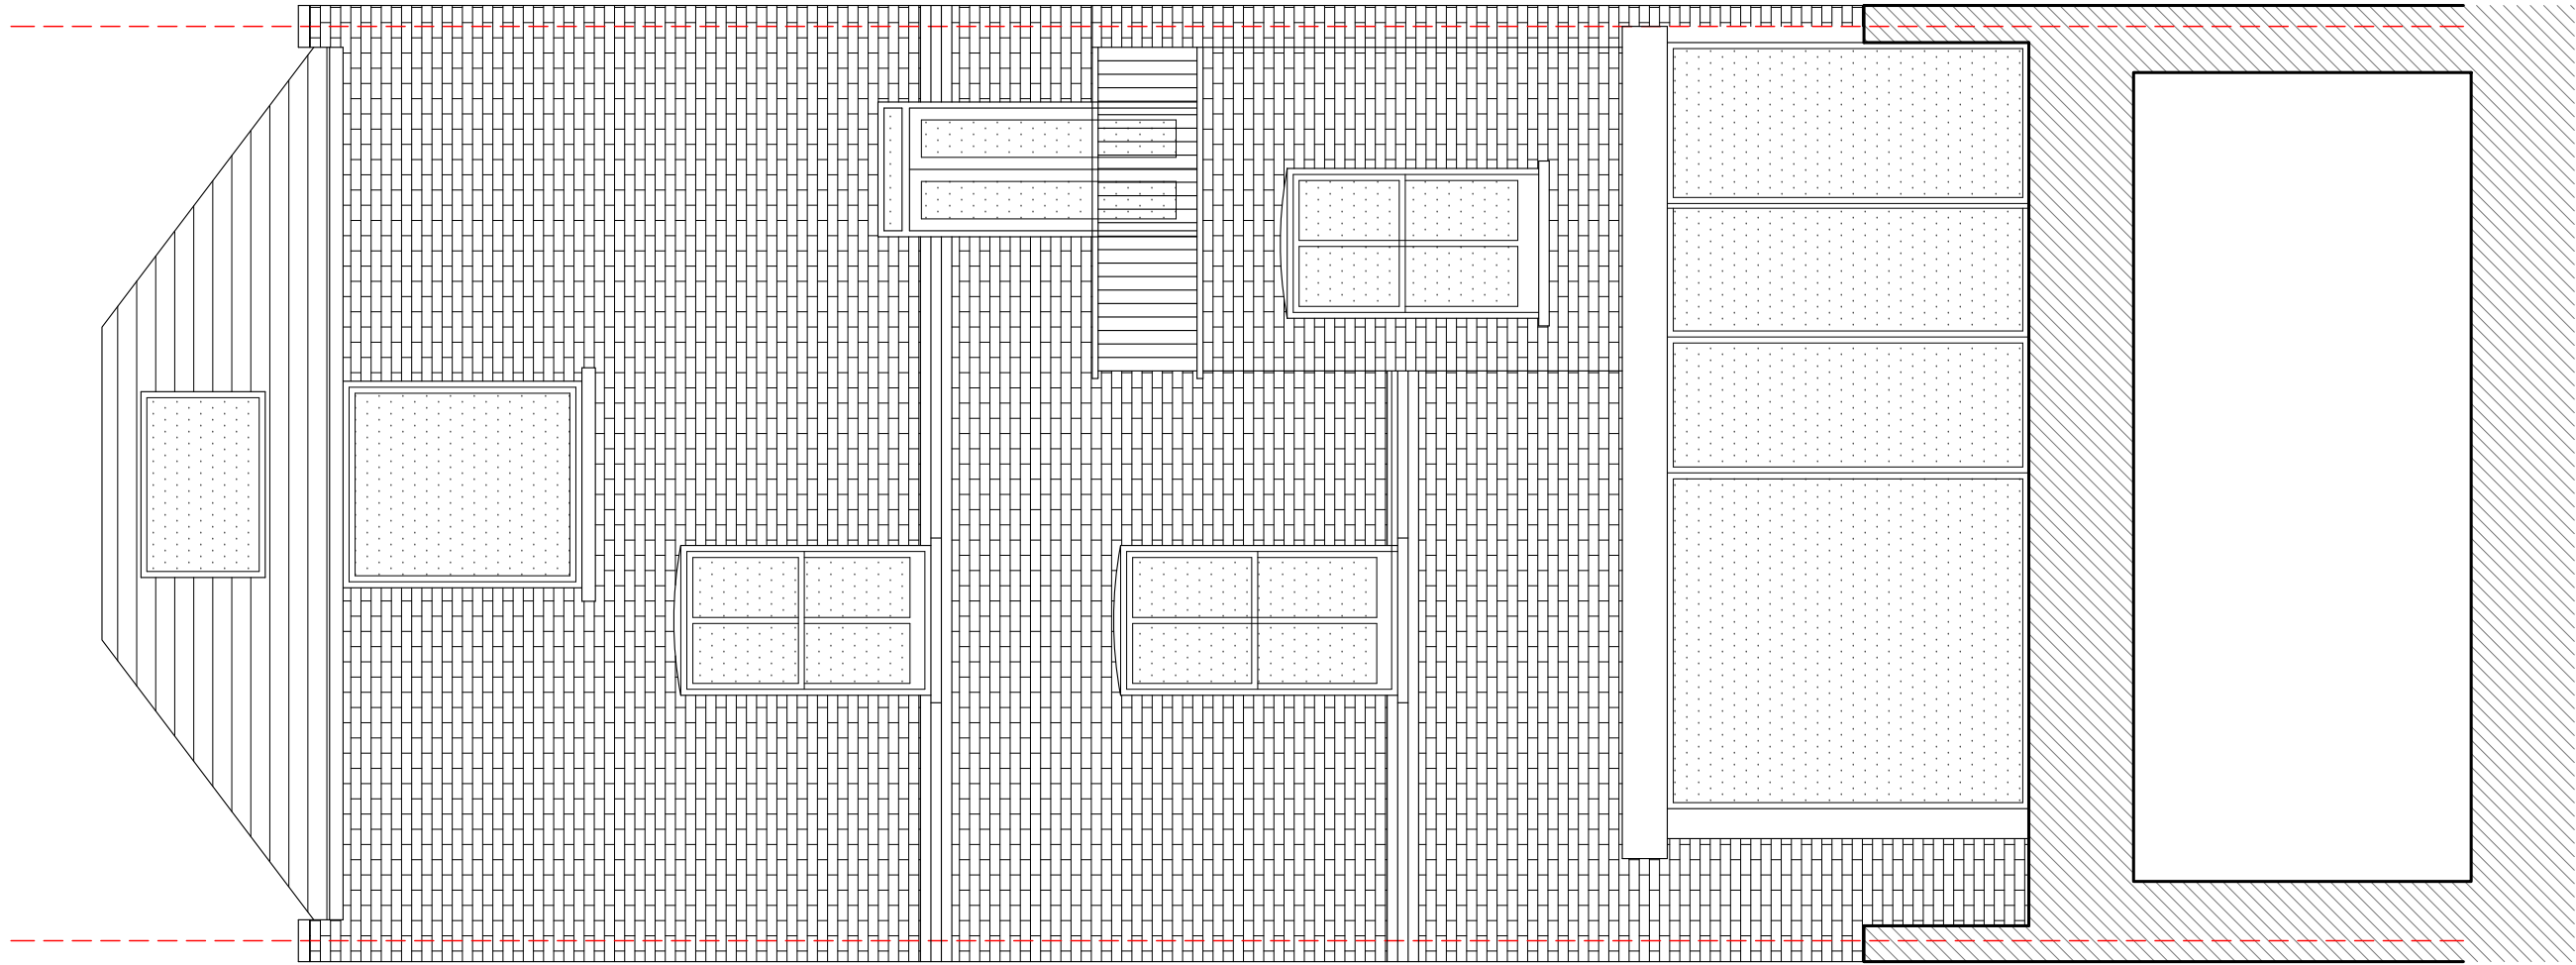


Existing Rear Elevation



NOTE
THESE DRAWINGS ARE FOR PLANNING PURPOSES ONLY. THEY ARE THE COPYRIGHT OF MTA AND ARE NOT TO BE REPRODUCED WITHOUT THE CONSENT OF MTA

MTA
4 GRANGE YARD
LONDON SE1 3AE
T: 020 7231 5931
F: 020 7231 5931
E: mail@mtarch.co.uk

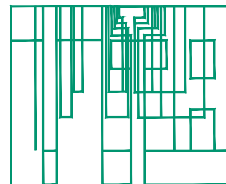

CLIENT	Joy and Daniel Marovitz	DATE:	JUL 2022	
TITLE	EXISTING REAR ELEVATION	SCALE:	1:50	
REF	298	SHEET SIZE:	A3	
PROJ.	10 GAYTON ROAD, LONDON, NW3 1TX	298_S .009		© copyright