
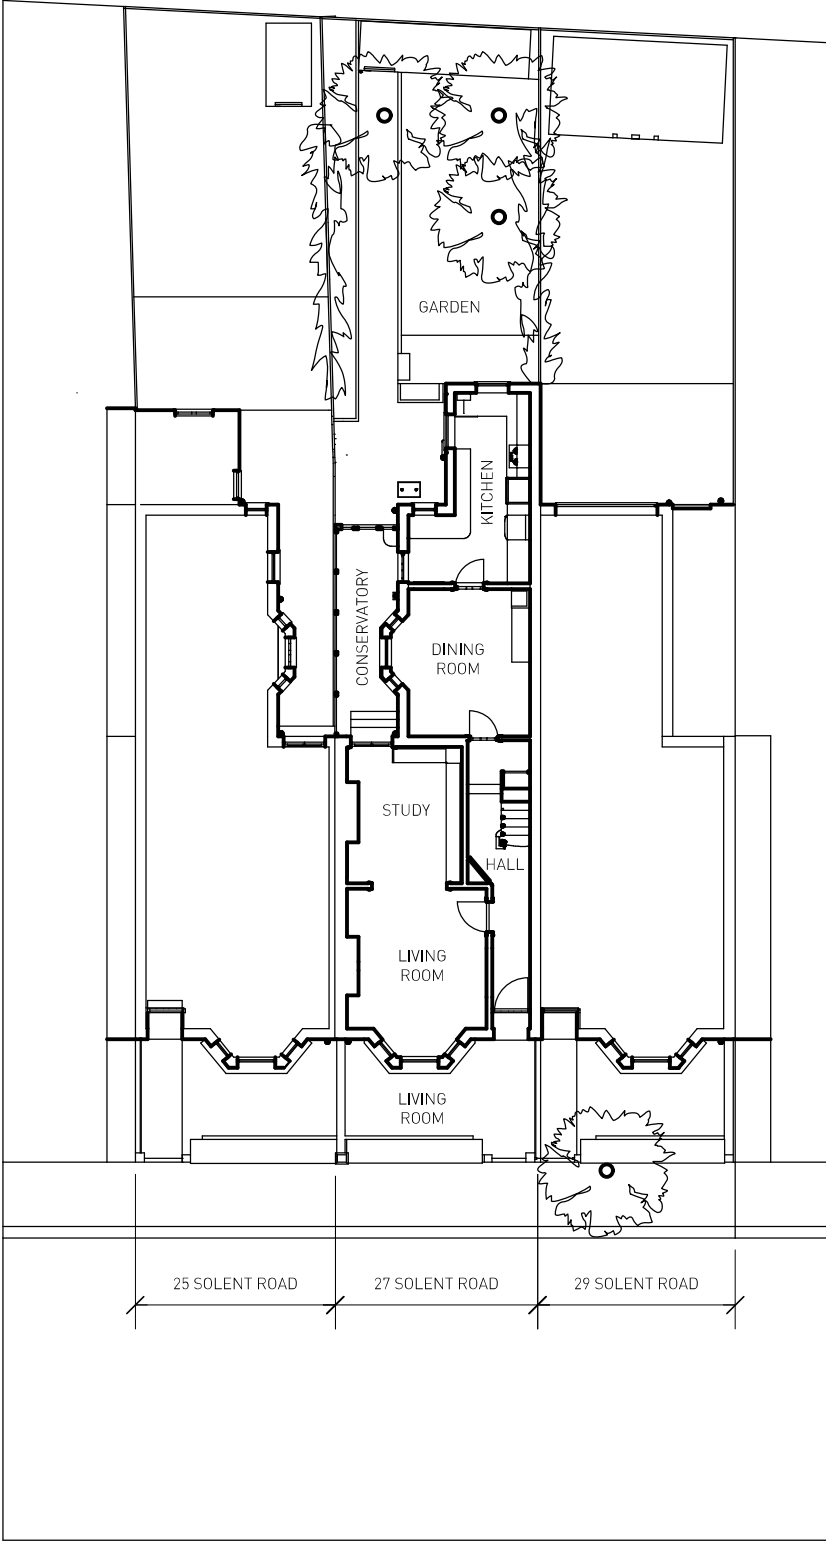


KEY:


Denotes demolition





EXISTING GROUND FLOOR PLAN 1:200

PROPOSED GROUND FLOOR PLAN 1:200

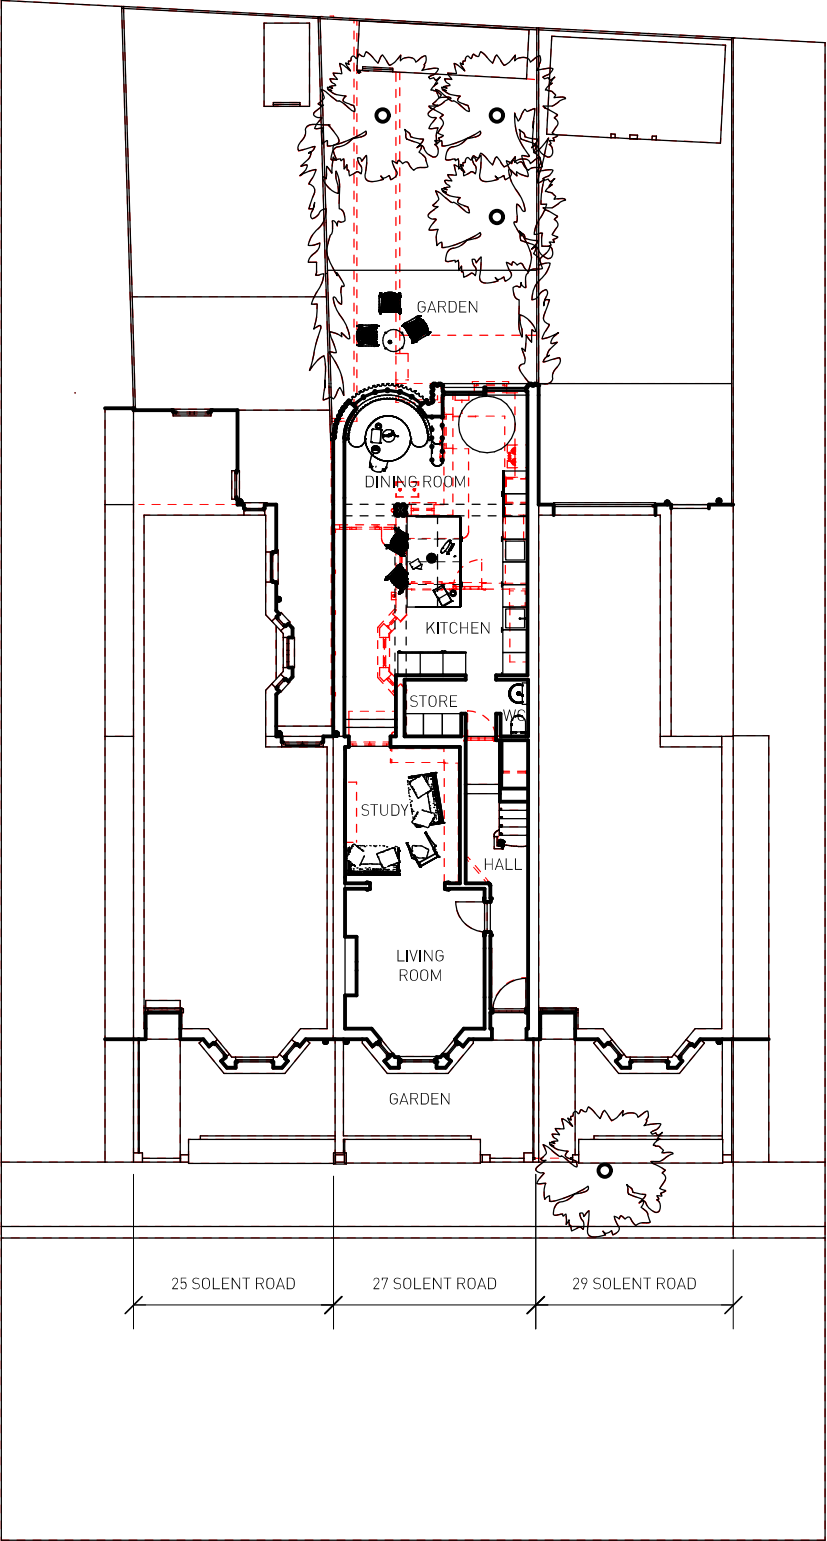

ALL NEW WINDOWS TO REPLACE EXISTING WINDOWS TO MATCH EXISTING WINDOWS