




Notes: Any discrepancies on this drawing with other documents to be reported immediately to the Contract Administrator for clarification

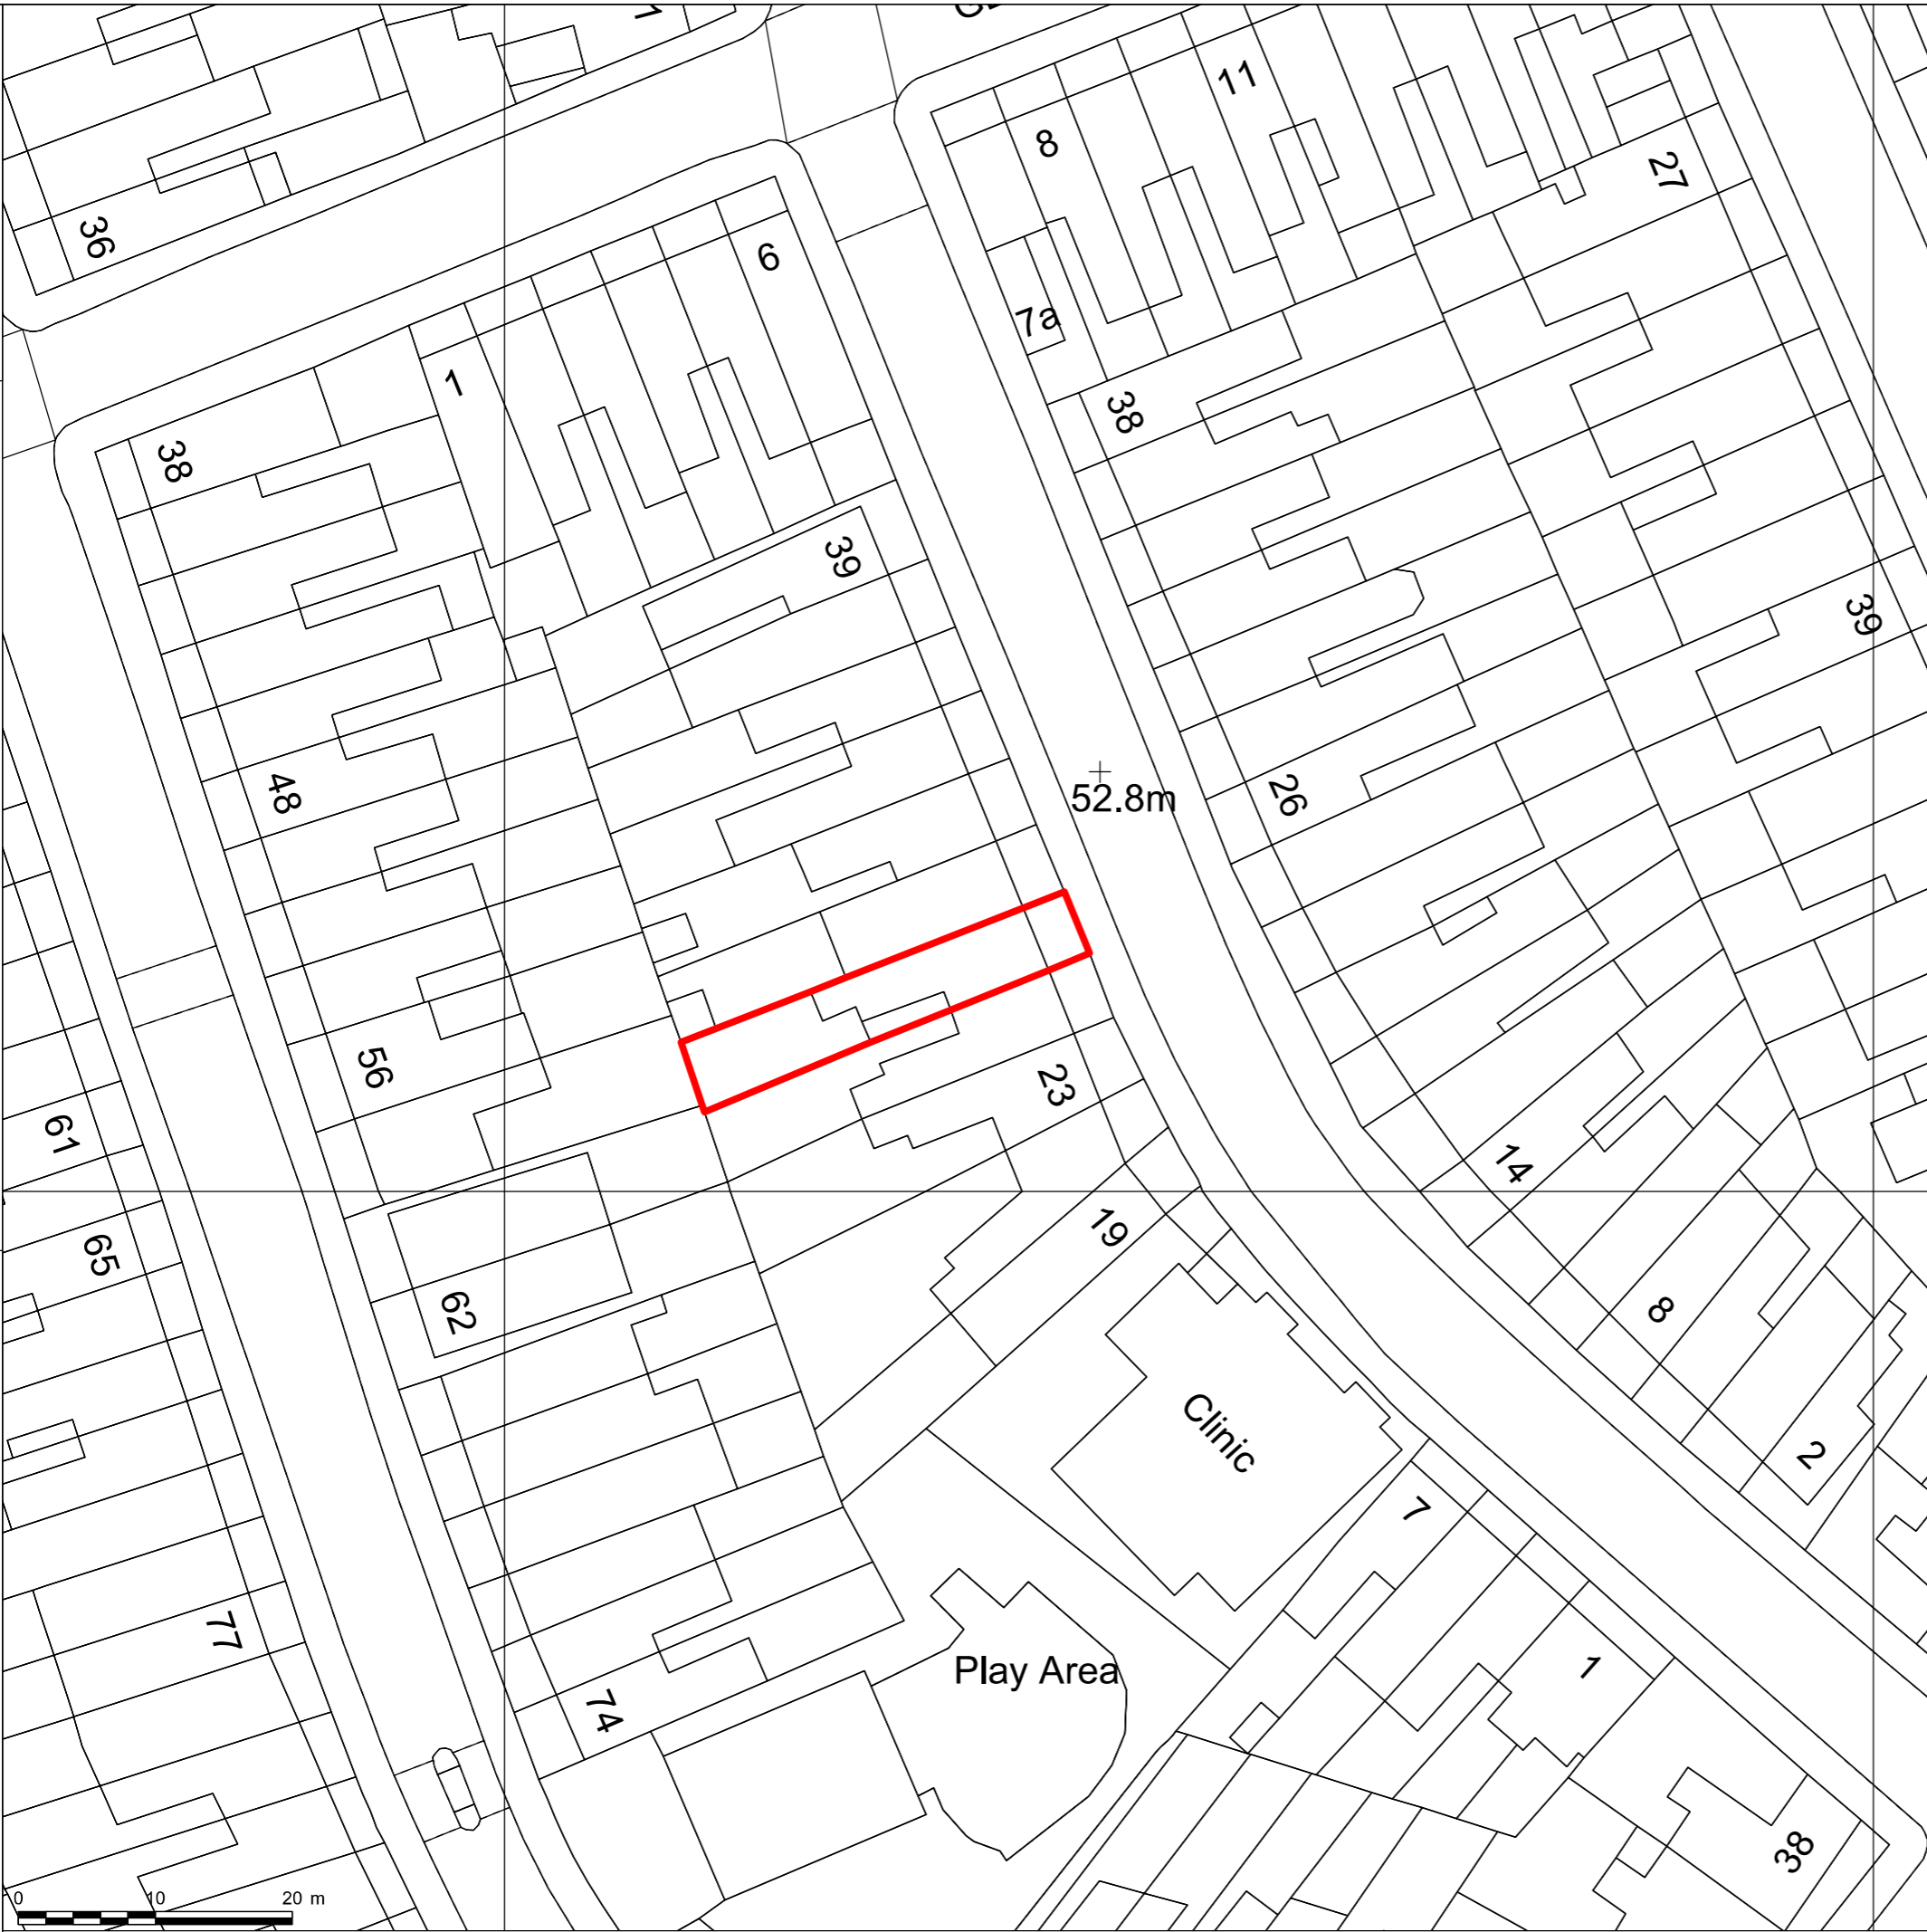

SITE PLAN 1:500

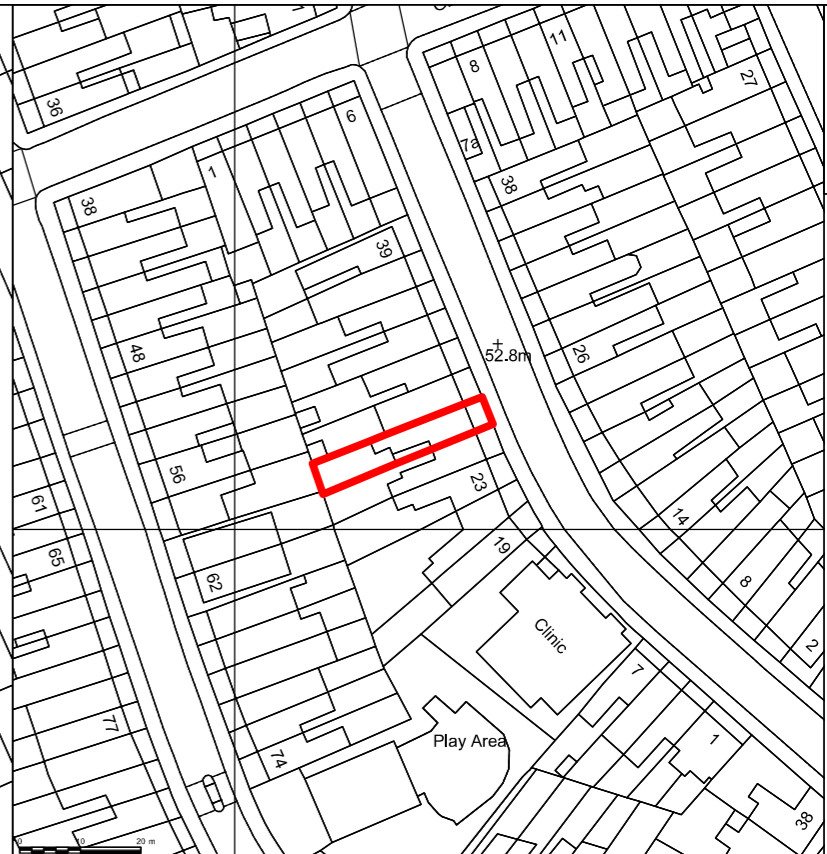

SITE PLAN 1:1250

KEY:  
  
 Denotes applicants ownership

