
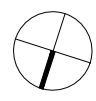
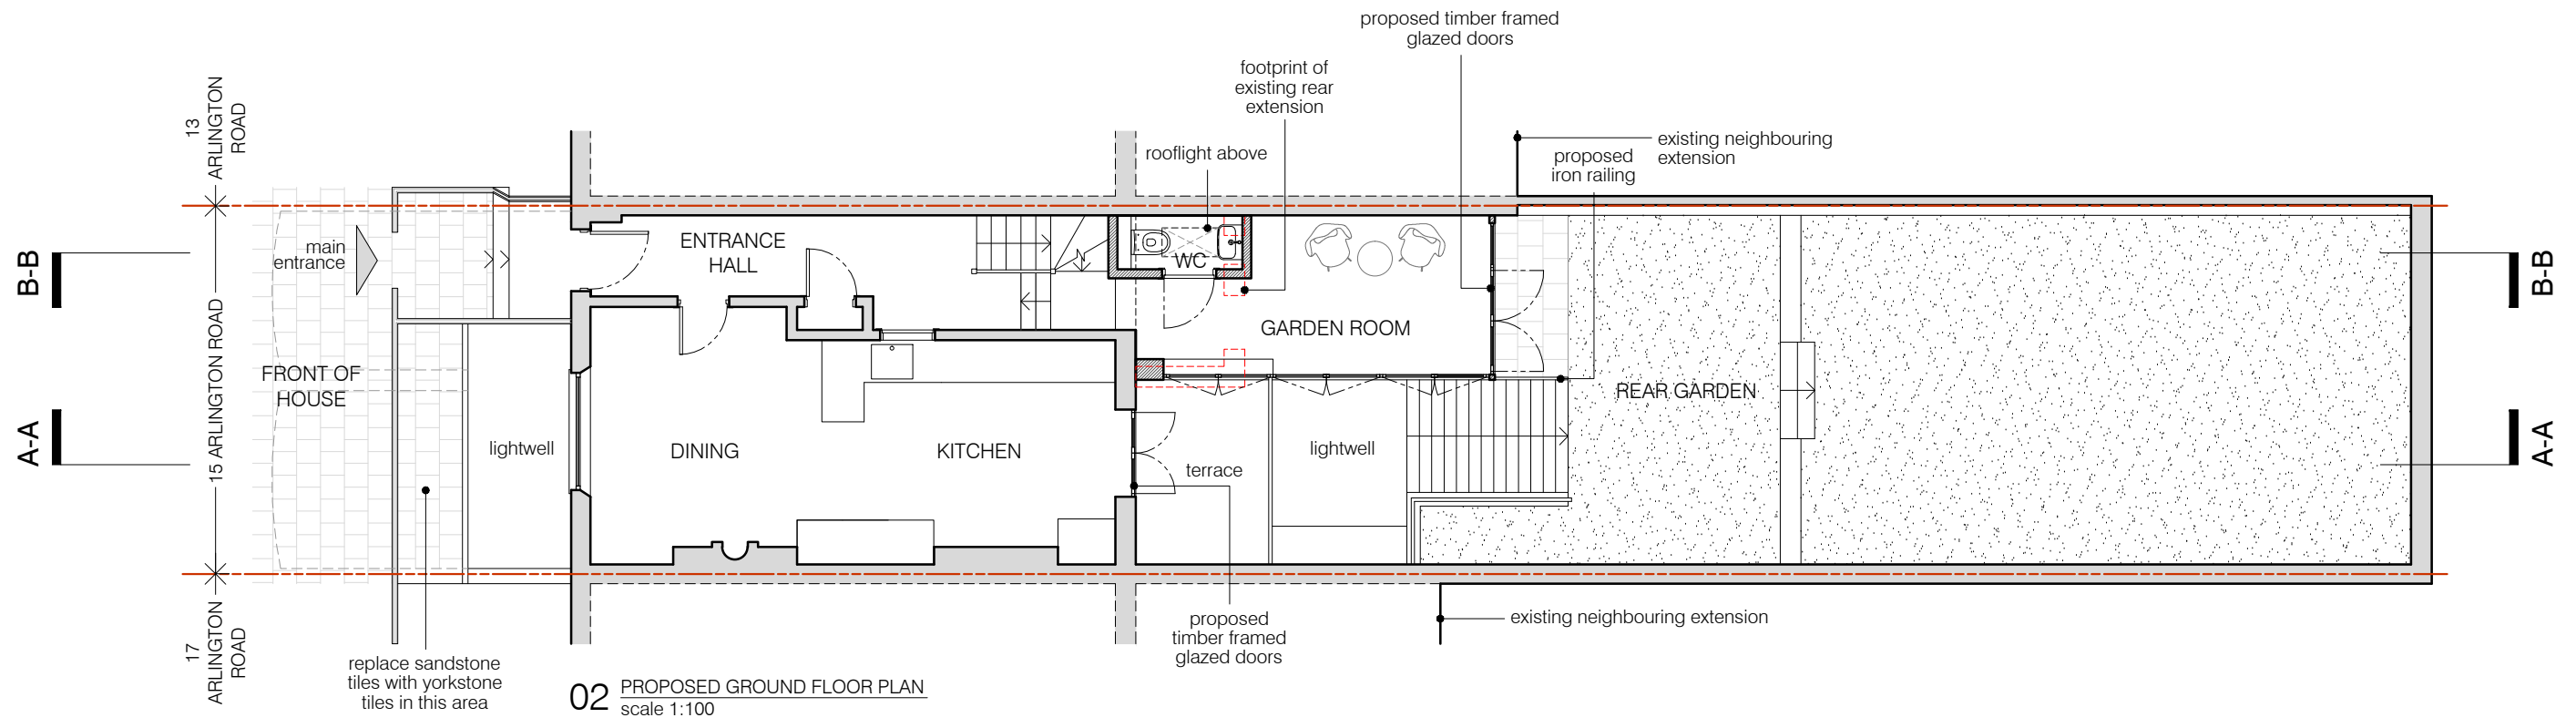


These plans are project and site specific and shall only be used for their intended purpose unless otherwise permitted by written consent of Brian O'Reilly Architects.

All dimensions shown are indicative and must be double checked on site by the contractor. Any inconsistencies found must be reported to Brian O'Reilly Architects.

DO NOT SCALE FROM THE DRAWINGS.

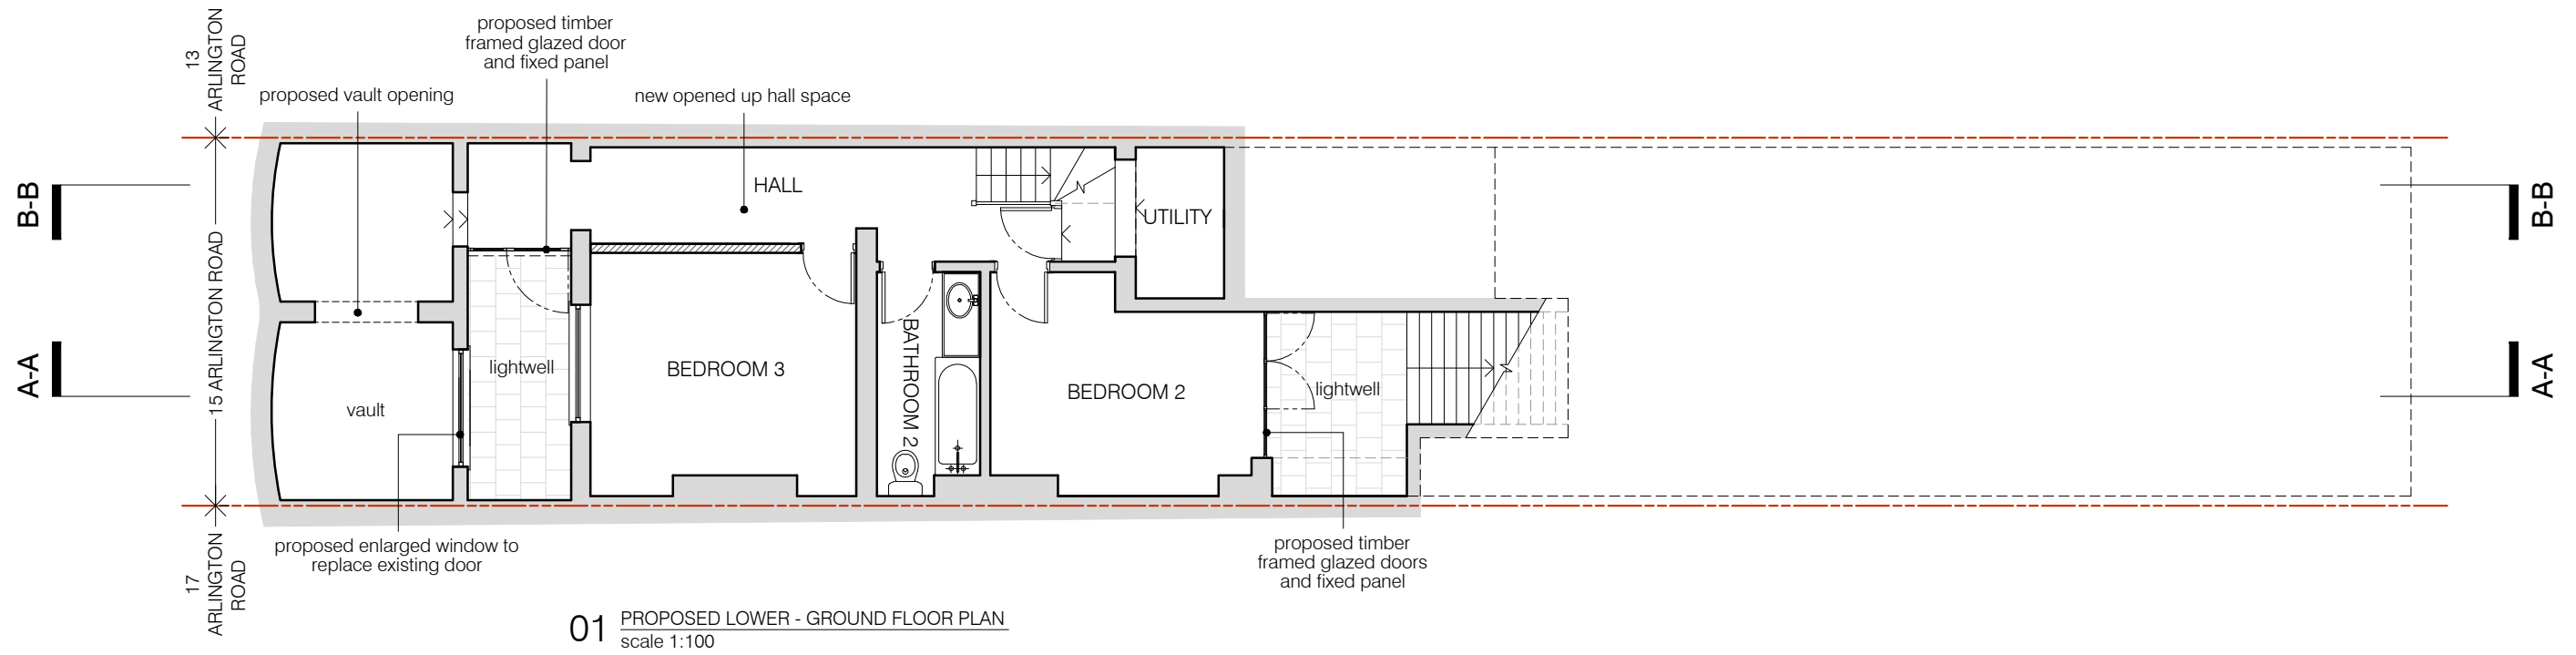

KEY:  
 existing walls and partitions  
 proposed walls and partitions

project  
 15 ARLINGTON ROAD, LONDON NW1 7ER  
**BRIAN O'REILLY ARCHITECTS**  
 31 Oval Road, London, NW1 7EA +44 (0)20 7267 1184  
 www.brianoreillyarchitects.com mail@brianoreillyarchitects.com

REV. B - ASHP removal	05.07.2022
REV. A - loft extension	08.02.2022
status / number	scale
PROPOSED/521-101-P	1:100 @ A3
drawing	date
PROPOSED LG & GROUND FLOOR PLAN	10.06.2021