




A. PLAN

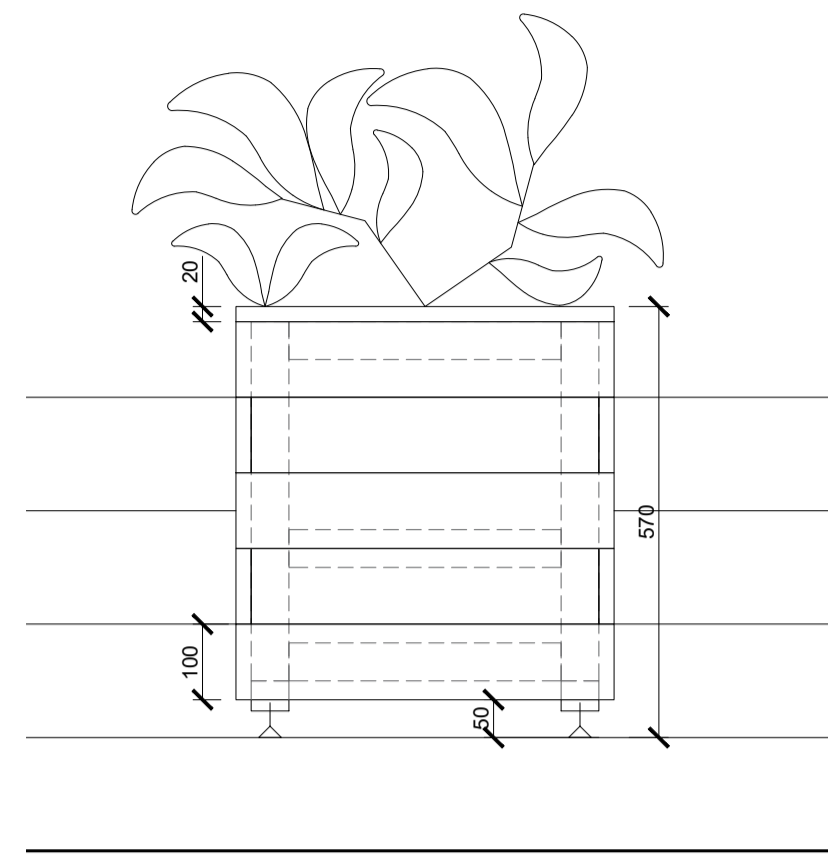

B. SHORT ELEVATION

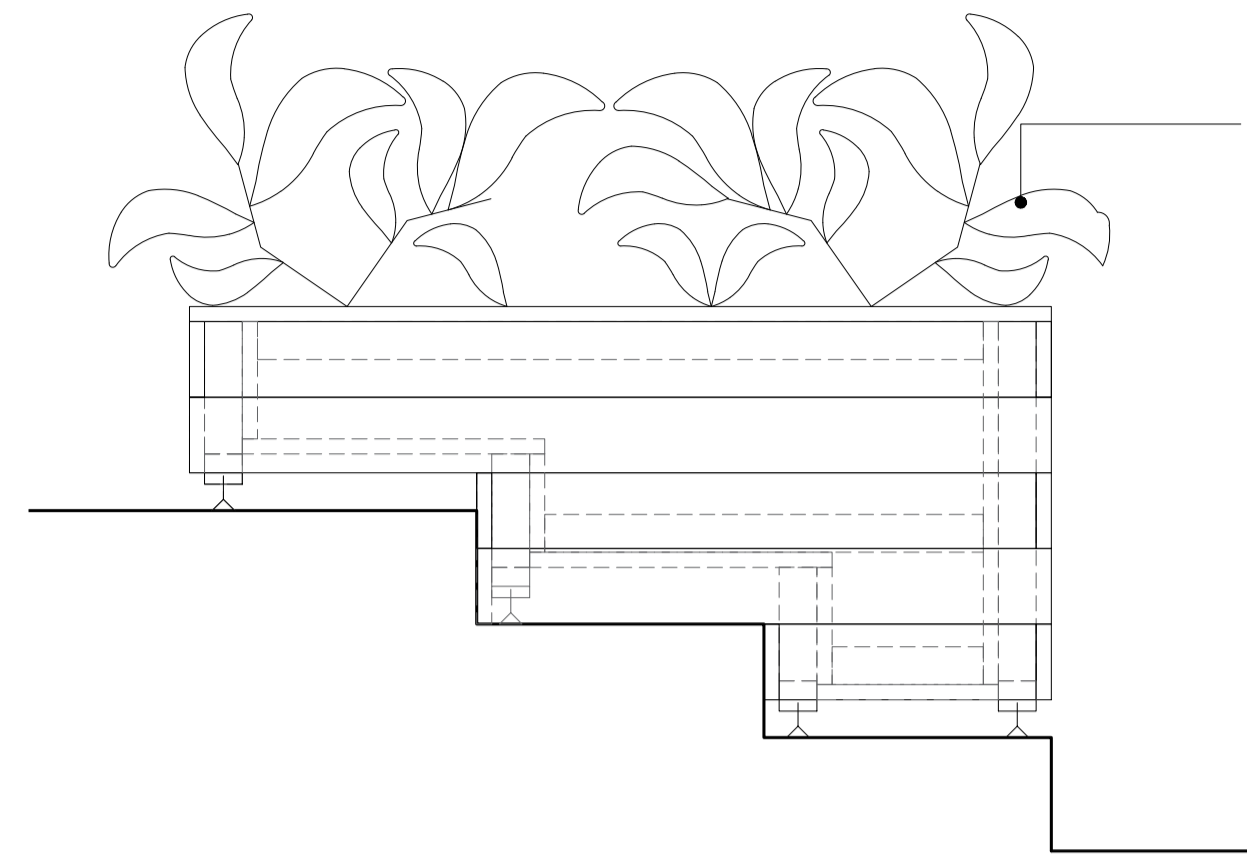


C. LONG ELEVATION

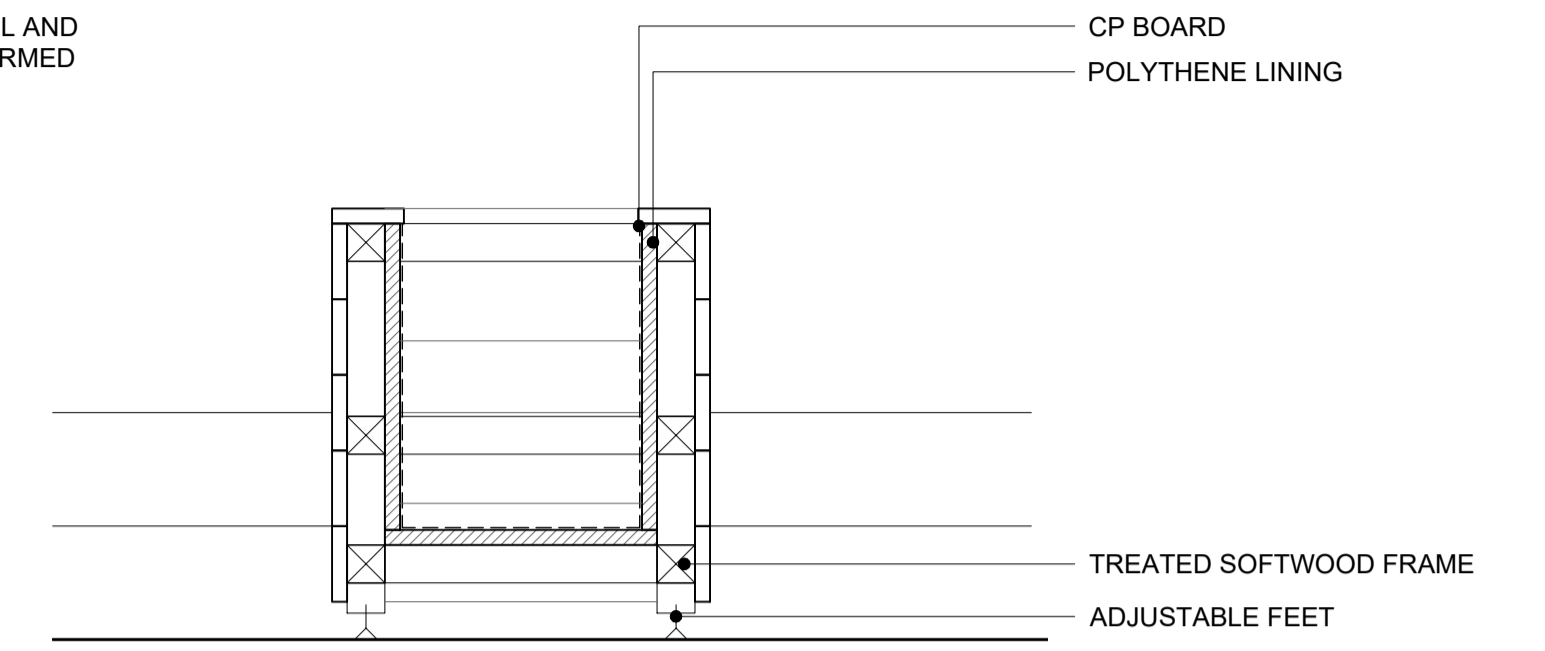


D. SECTION

1. STEP PLANTER


Q50/400

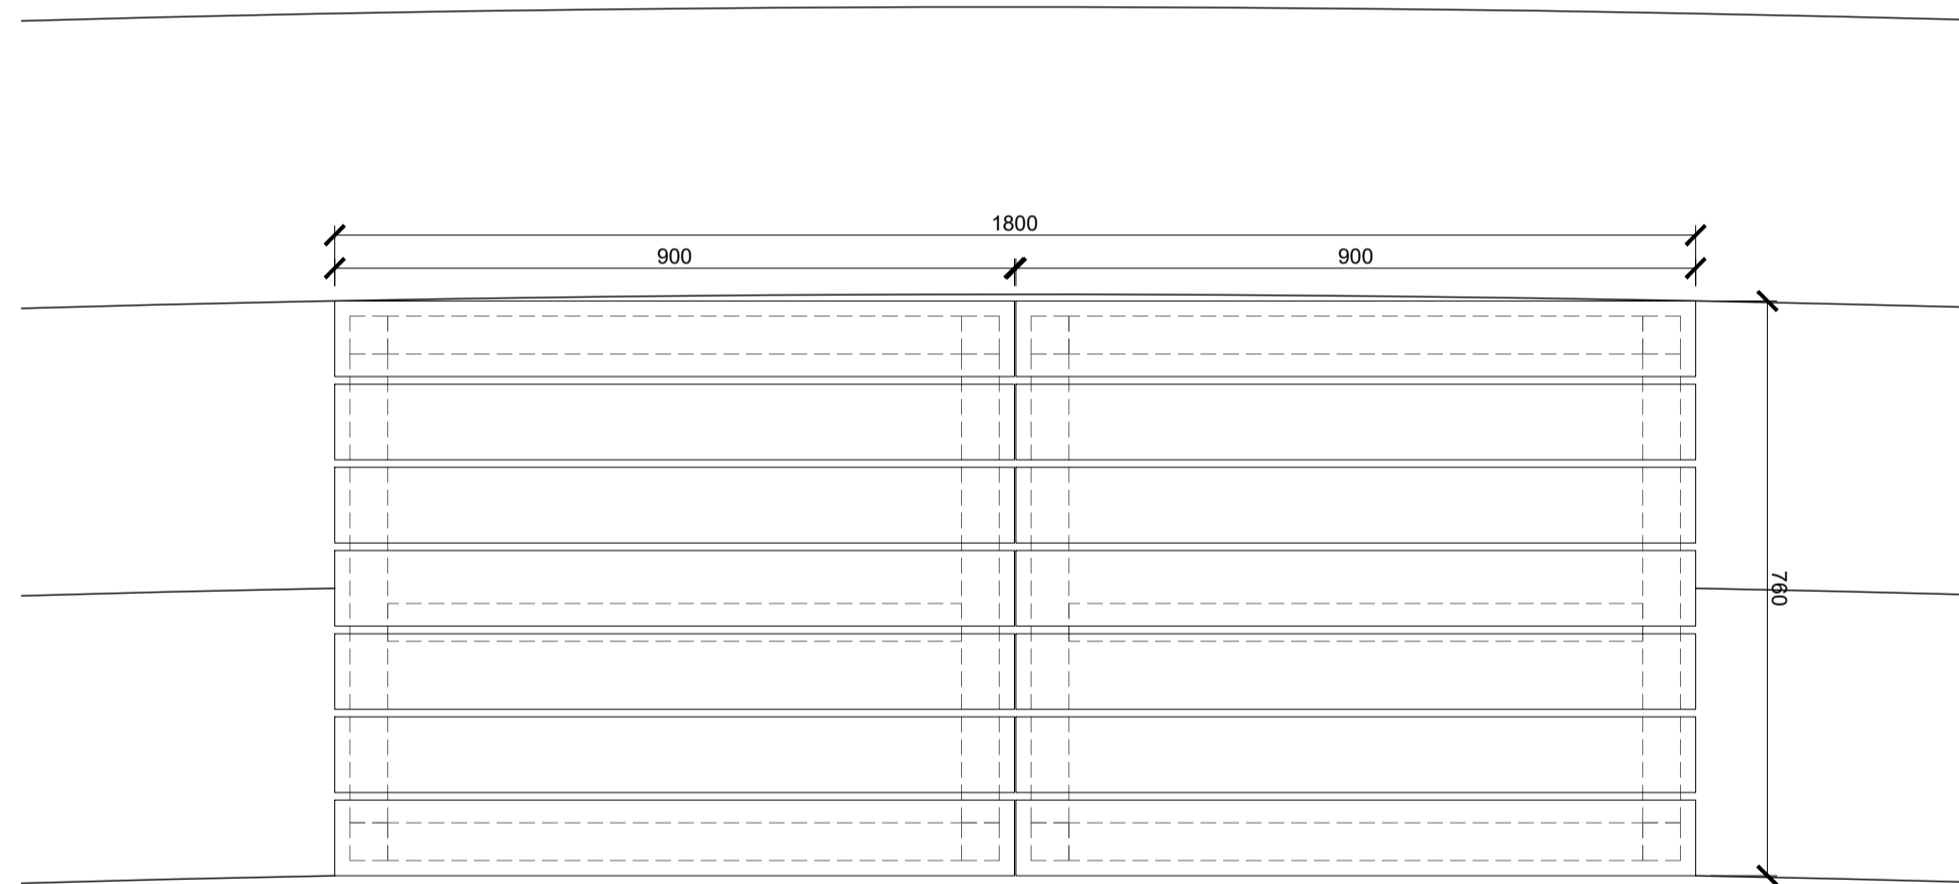


E. PLAN

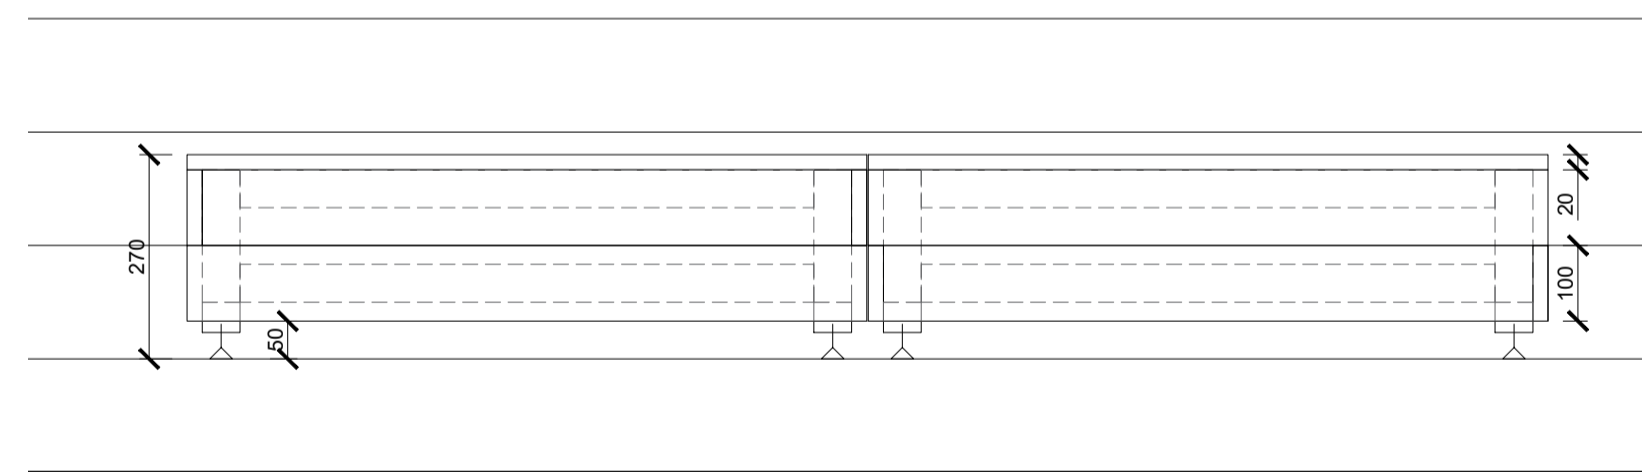

F. LONG ELEVATION

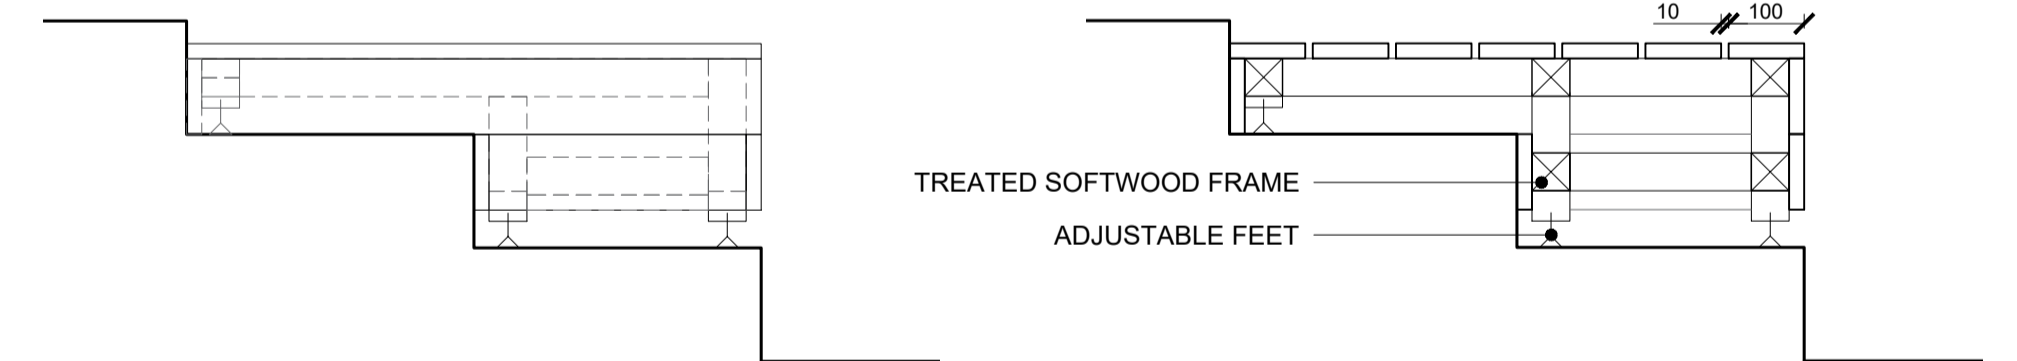

G. SHORT ELEVATION

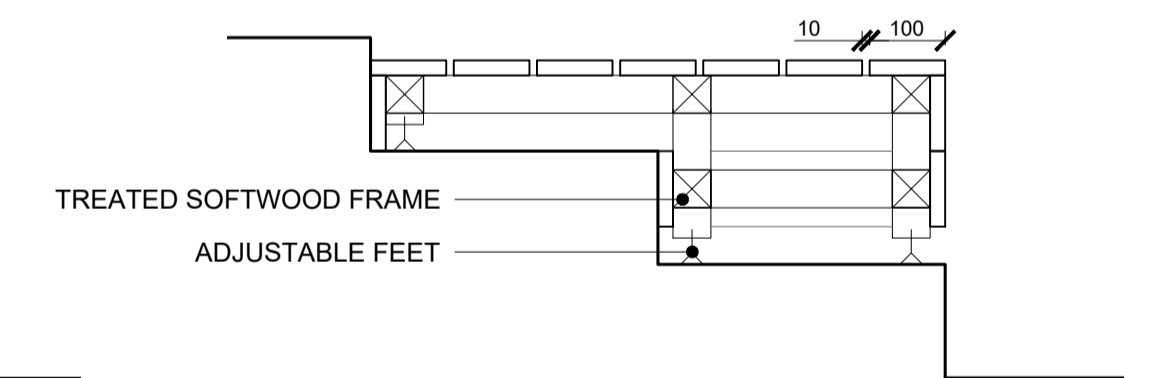

H. SECTION

2. STEP SEAT

Q50/402

DO NOT SCALE


THE CONTRACTOR IS TO CHECK AND VERIFY ALL BUILDING AND SITE DIMENSIONS, LEVELS AND SEWER INVERT LEVELS AT CONNECTION POINTS BEFORE WORK STARTS.

THIS DRAWING IS TO BE READ AND CHECKED IN CONJUNCTION WITH ENGINEERS AND OTHER SPECIALIST DRAWINGS.

THE DRAWING AND THE WORKS DEPICTED ARE THE COPYRIGHT OF REED WATTS ARCHITECTS AND MAY NOT BE REPRODUCED EXCEPT BY WRITTEN PERMISSION.

REV	DATE	DESCRIPTION
-	15.05.20	TENDER
A	03.02.21	TENDER
CO1	05.05.21	CONSTRUCTION

DRAWING	
PLANTERS	
DRAWING NO	REVISION
1906(90)004	C01
SCALE	DATE
1:10 @ A1 1:20 @ A3	08.05.20
STATUS	
CONSTRUCTION	

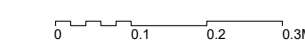

www.reedwatts.com
studio@reedwatts.com

REED WATTS

PROJECT 1906 ROUNDHOUSE CAMPUS