



CROSS BRACING  
SEAT BRACKET BELOW

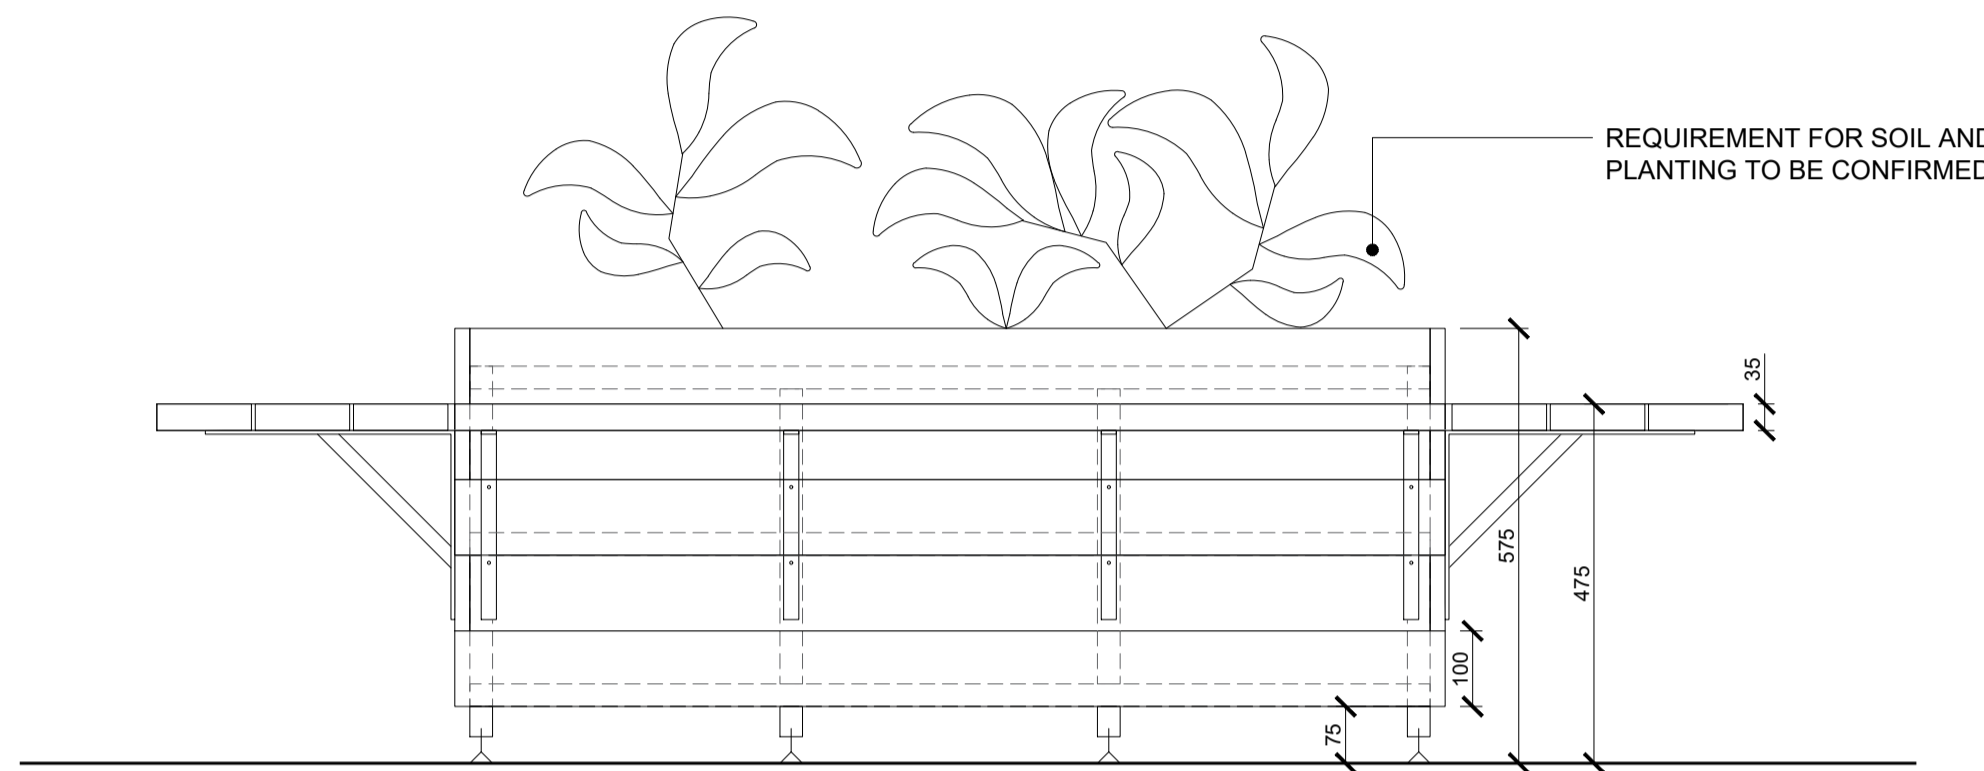


REQUIREMENT FOR SOIL AND PLANTING TO BE CONFIRMED

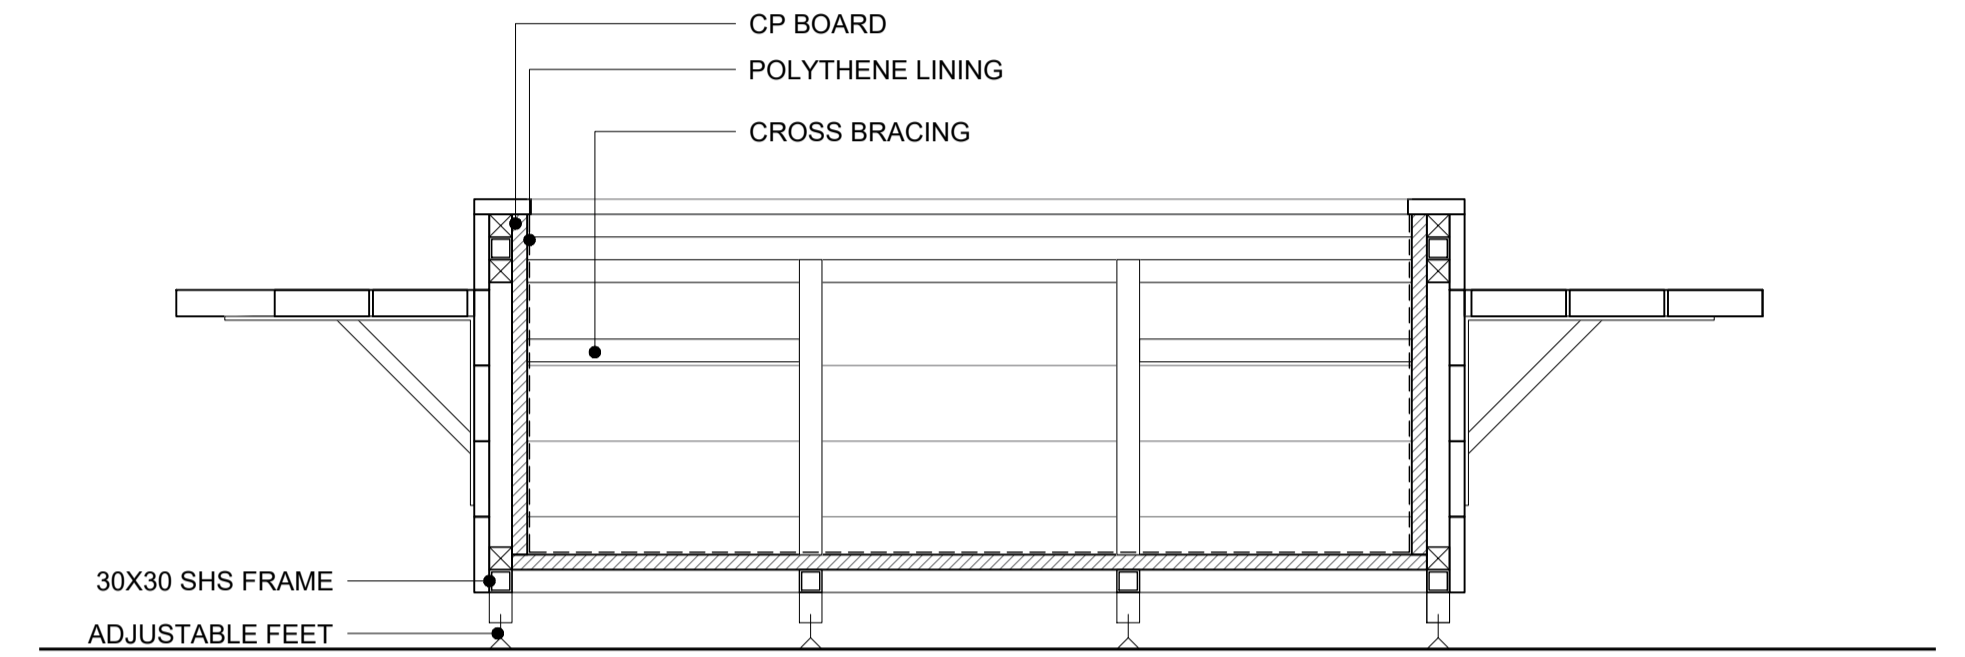

CP BOARD  
POLYTHENE LINING  
CROSS BRACING


30X30 SHS FRAME  
ADJUSTABLE FEET

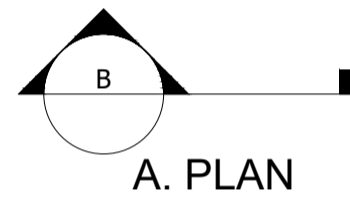


A. PLAN

1. PLANTER BENCH

Q50/401

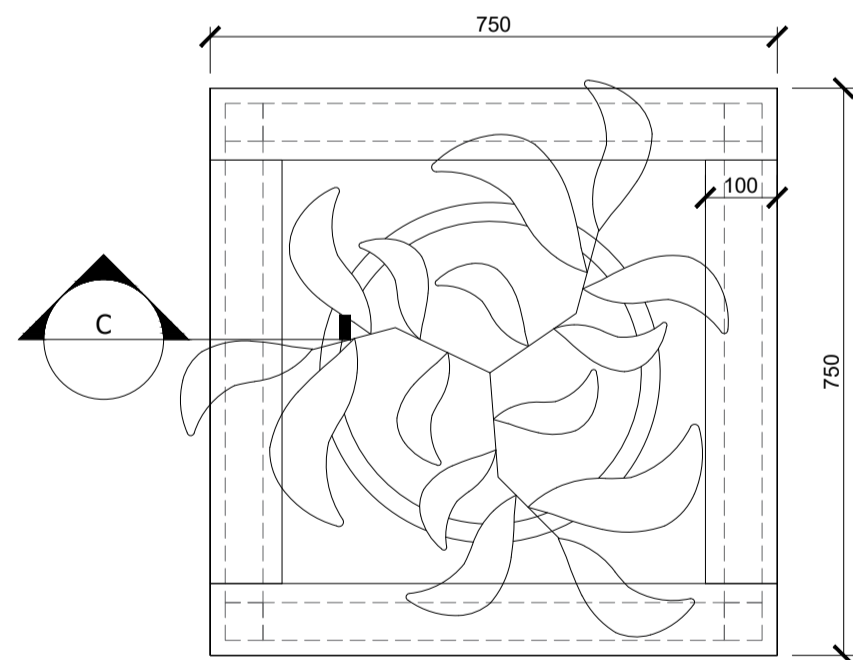


C

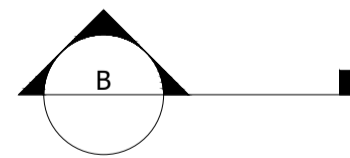


D. PLAN

2. SMALLER PLANTER

Q50/400

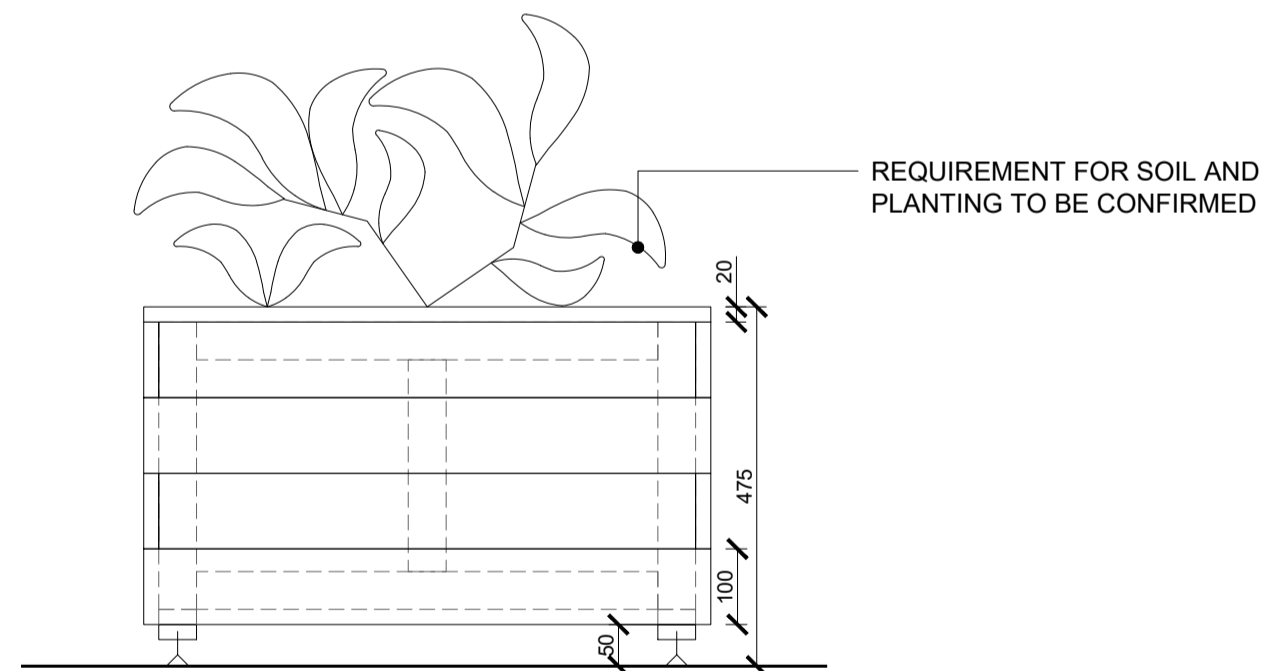

REQUIREMENT FOR SOIL AND PLANTING TO BE CONFIRMED

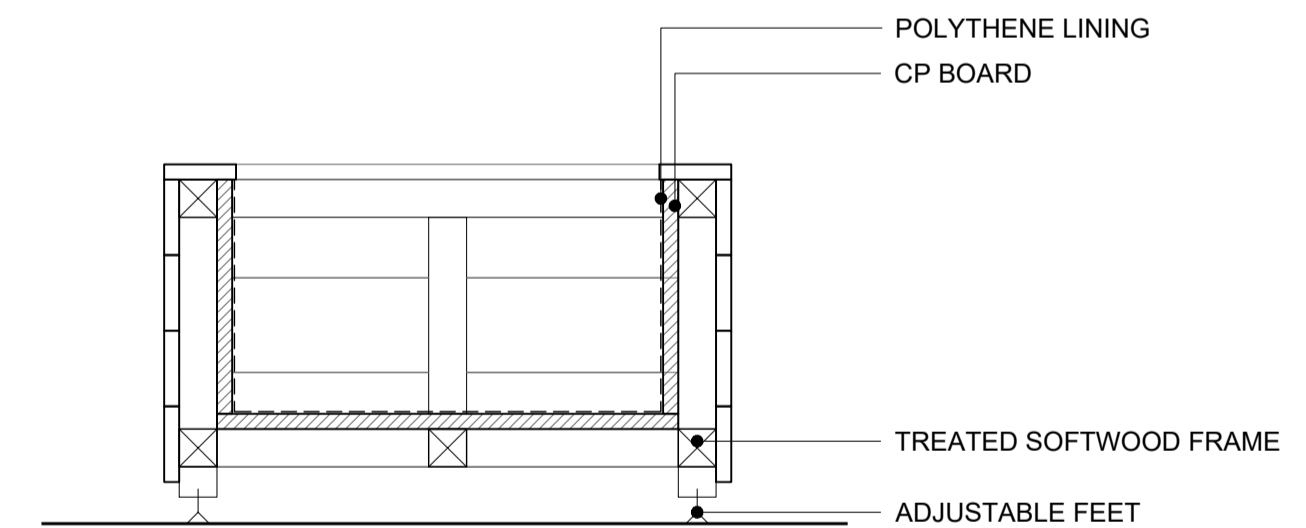

POLYTHENE LINING  
CP BOARD

TREATED SOFTWOOD FRAME  
ADJUSTABLE FEET

E. ELEVATION

F. SECTION


DO NOT SCALE

THE CONTRACTOR IS TO CHECK AND VERIFY ALL BUILDING AND SITE DIMENSIONS, LEVELS AND SEWER INVERT LEVELS AT CONNECTION POINTS BEFORE WORK STARTS.

THIS DRAWING IS TO BE READ AND CHECKED IN CONJUNCTION WITH ENGINEERS AND OTHER SPECIALIST DRAWINGS.

THE DRAWING AND THE WORKS DEPICTED ARE THE COPYRIGHT OF REED WATTS ARCHITECTS AND MAY NOT BE REPRODUCED EXCEPT BY WRITTEN PERMISSION.

REV	DATE	DESCRIPTION
-	15.05.20	TENDER
A	03.02.21	TENDER
CO1	05.05.21	CONSTRUCTION

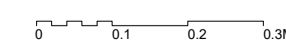

DRAWING

PLANTERS

DRAWING NO  
1906(90)003

REVISION  
C01

SCALE  
1:10 @ A1 1:20 @ A3

DATE  
08.05.20

STATUS

CONSTRUCTION

www.reedwatts.com  
studio@reedwatts.com

PROJECT 1906 ROUNDHOUSE CAMPUS

REED  
WATTS