


Notes: DO NOT SCALE FROM THIS DRAWING.  
 USE FIGURED DIMENSIONS ONLY. ANY DISCREPANCIES ARE TO BE REPORTED TO ATELIER WEST IMMEDIATELY.  
 FIGURED DIMENSIONS NOTED AS 'SITE' ARE TO BE CHECKED AND CONFIRMED BEFORE EXECUTION OF THE WORKS ON SITE.  
 ALL FIGURED DIMENSIONS ARE TO BE VERIFIED ON SITE BEFORE ANY WORK IS PUT IN HAND

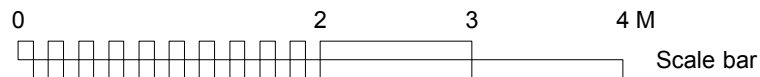

Rev. Comments

**PLANNING**

Project 21 DELANCEY STREET • CAMDEN • LONDON • NW1 7NP

Drawing Title PROPOSED SECTION A (LOWER)

Dwg No. 504/108

Revision B

Scale 1:50 @ A3

Date NOVEMBER 2021

Drawn by TW

ATELIERwest

126-128 New Kings Road / London / SW6 4LZ  
 info@atelierwest.co.uk / atelierwest.co.uk

0203 587 7227