

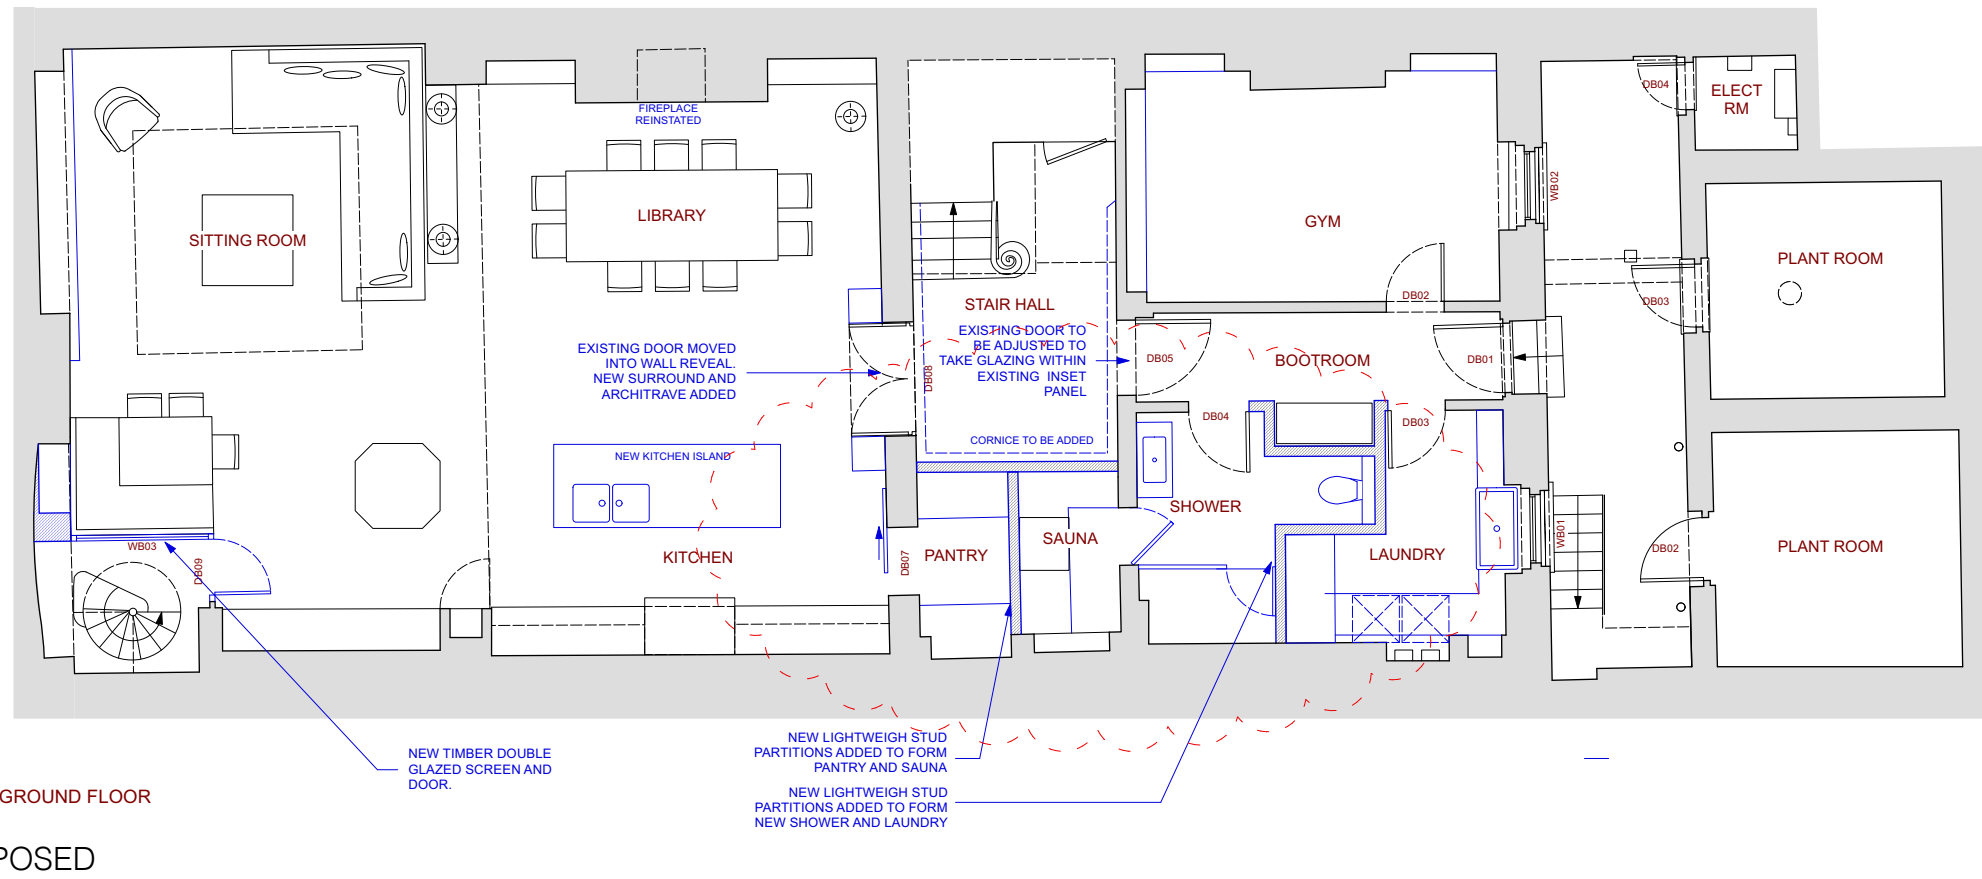


PROPOSED DRAWINGS

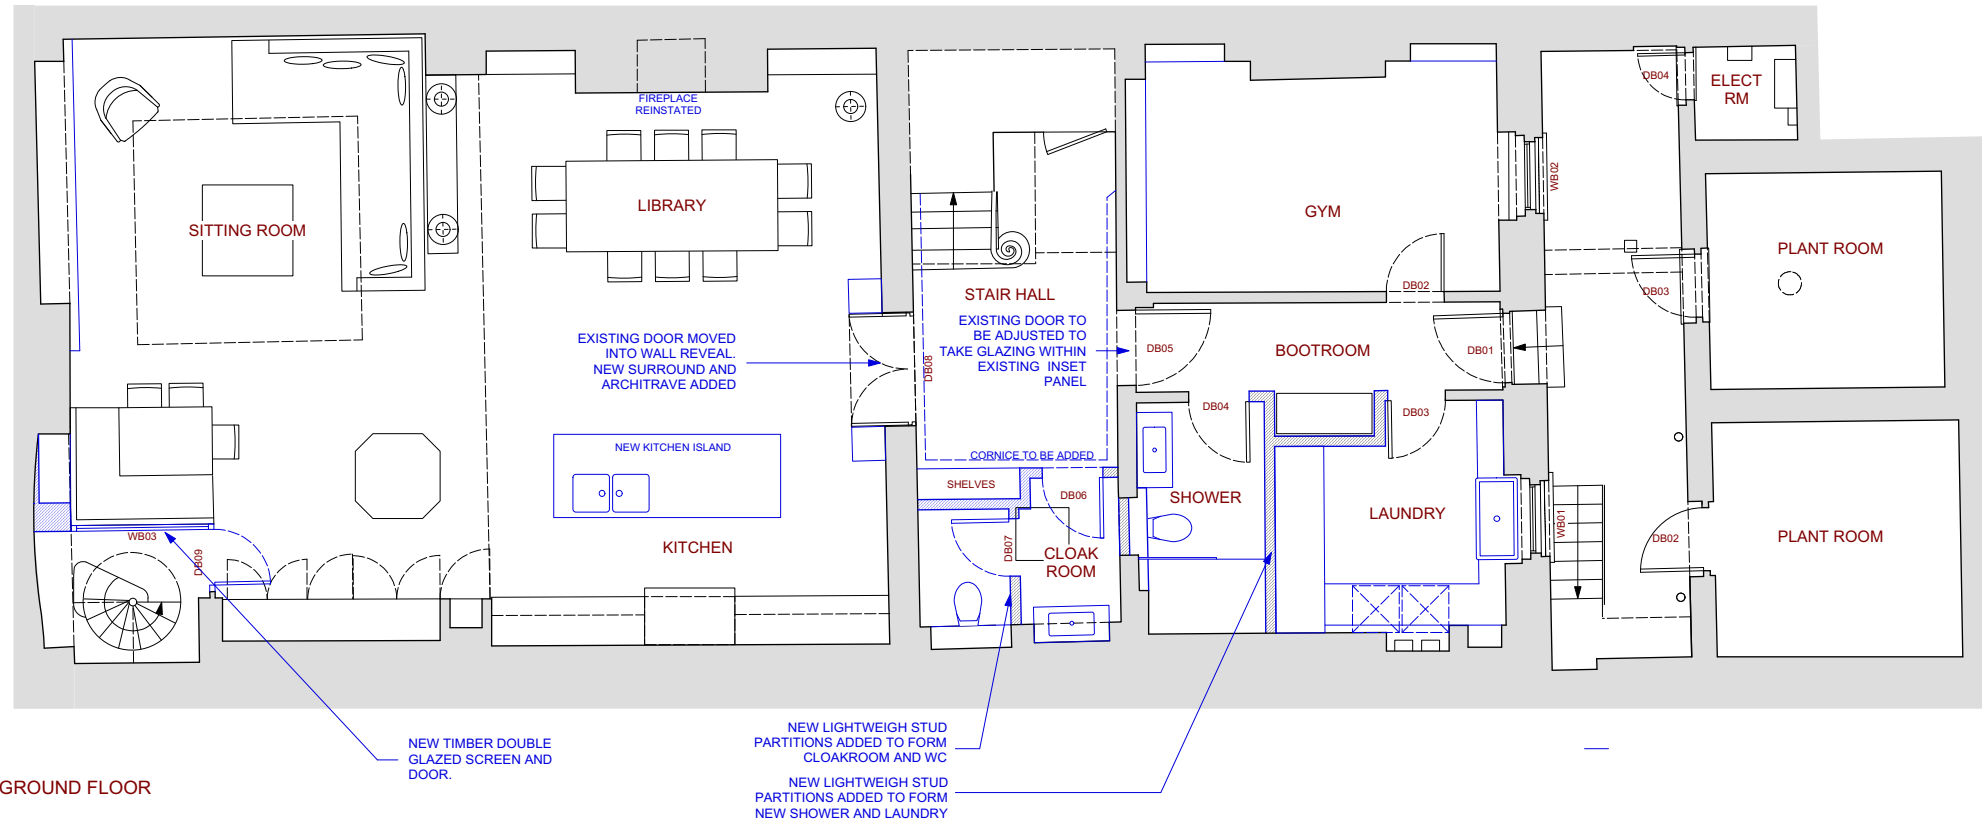

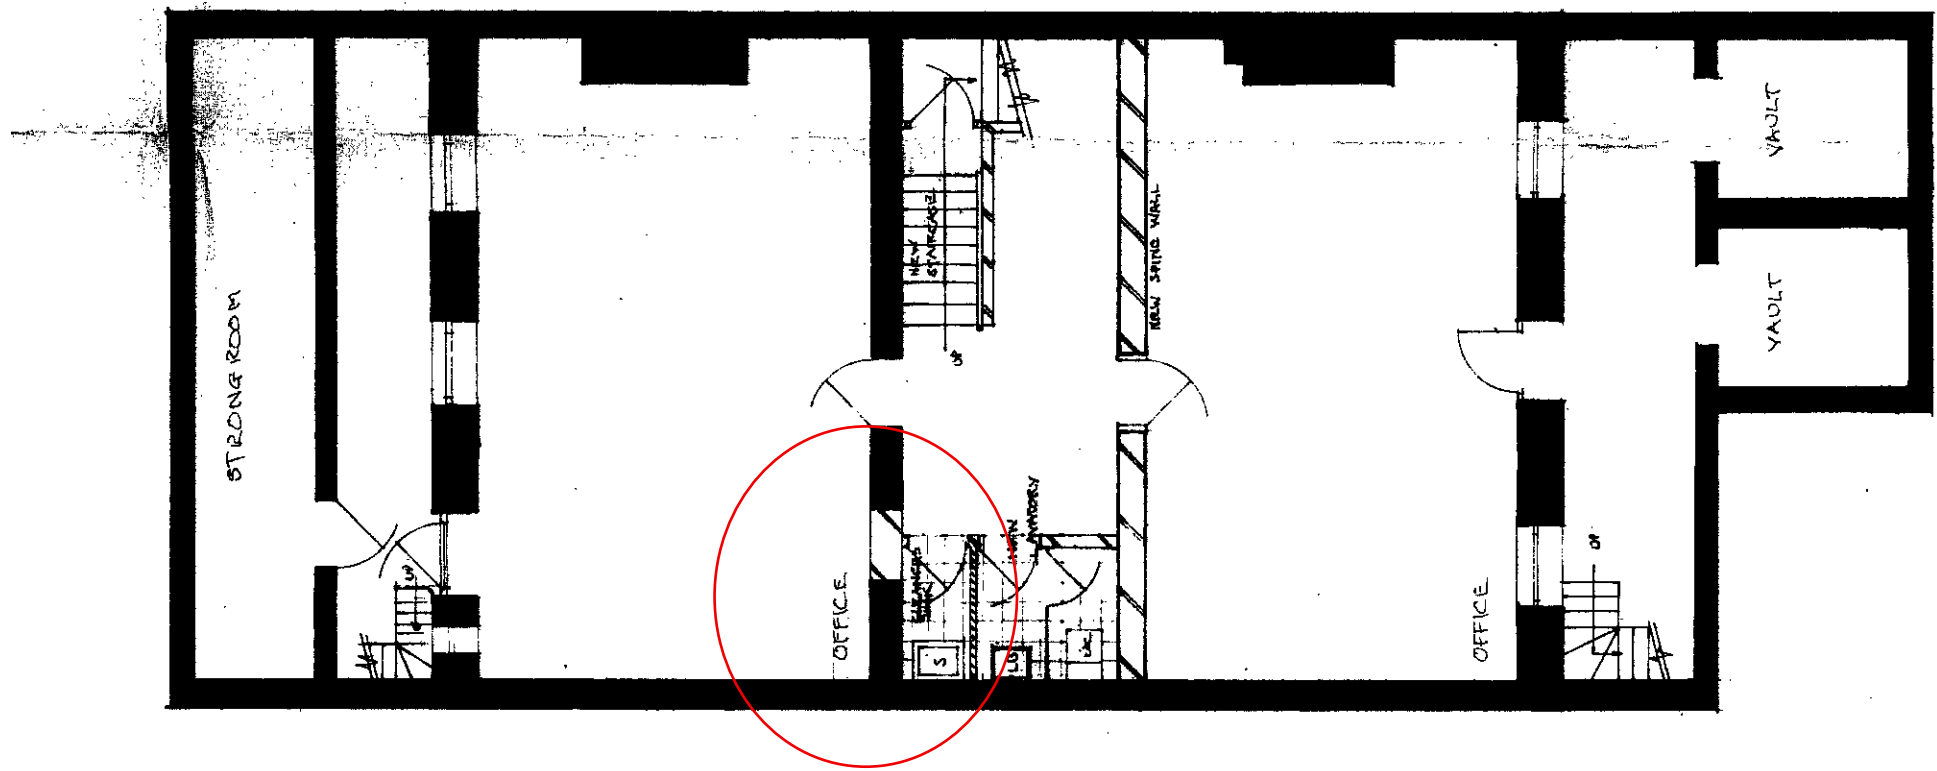

BASEMENT

EXTRACT OF DRAWING FROM 1972
OPENING TO BE REINSTATED CIRCLED