



WHICH INTERIORS

Gosia Adamska
gadamska@whichinteriors.com
07901535111


Cyclefit
14 West Central Street
WC1A 1JH
London

Date: 06/07/2022




EXISTING ELEVATION

scale: 1:50

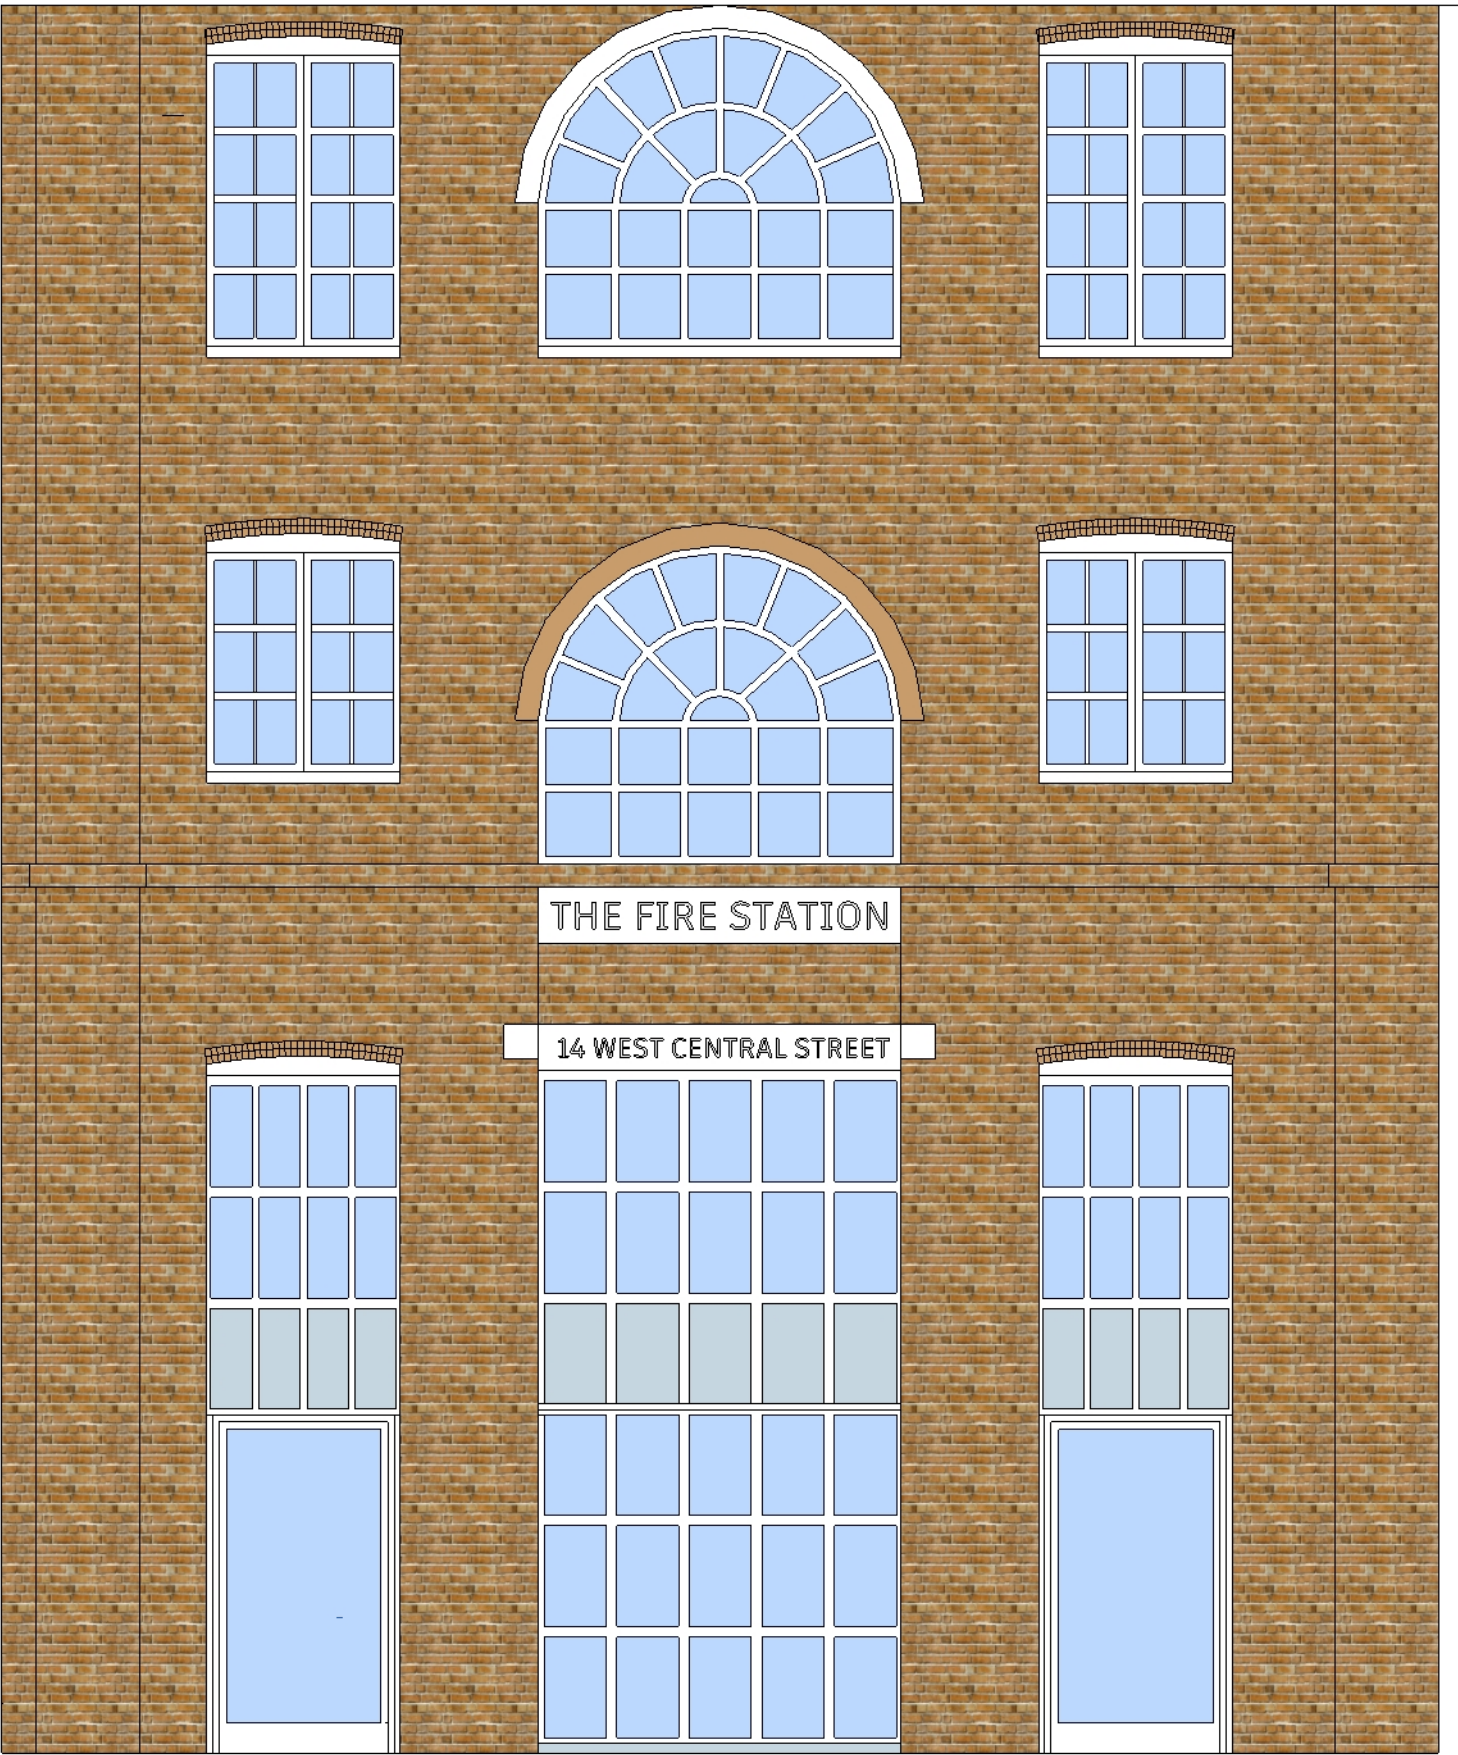

The only proposed works to the external façade are

1. 600mm (h) x 400mm projected signage made of white acrylic and black vinyl to be installed 2300mm above pavement level between door and window
2. external LED spot light for security purpose when locking and unlocking, installed 2300mm above pavement level, on the left side of the door - pointed down towards the door
3. printed frosted vinyl to be applied internally to the glass of windows and door to prevent anyone looking inside as the store runs by appointment only service.

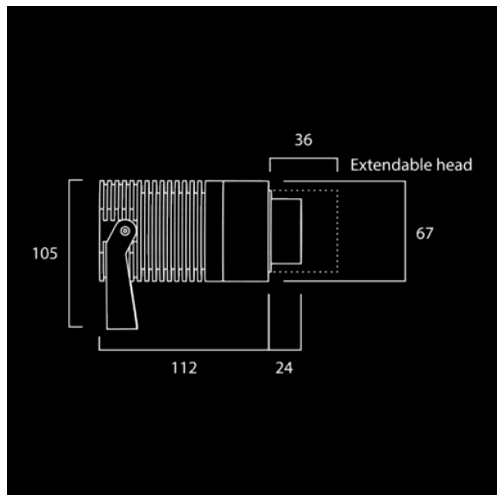

600mm (h) x 400mm projected signage to be installed


external LED spot light for security purpose when locking and unlocking



printed frosted vinyl to be applied to the glass

printed frosted vinyl to be applied to the glass

white internal visibility shutters

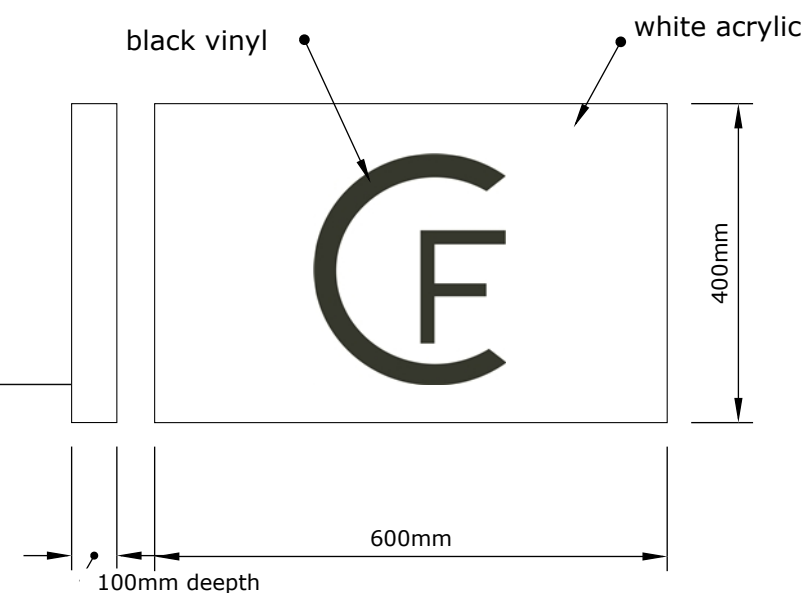

PROPOSED ELEVATION @ A3

scale: 1:50