



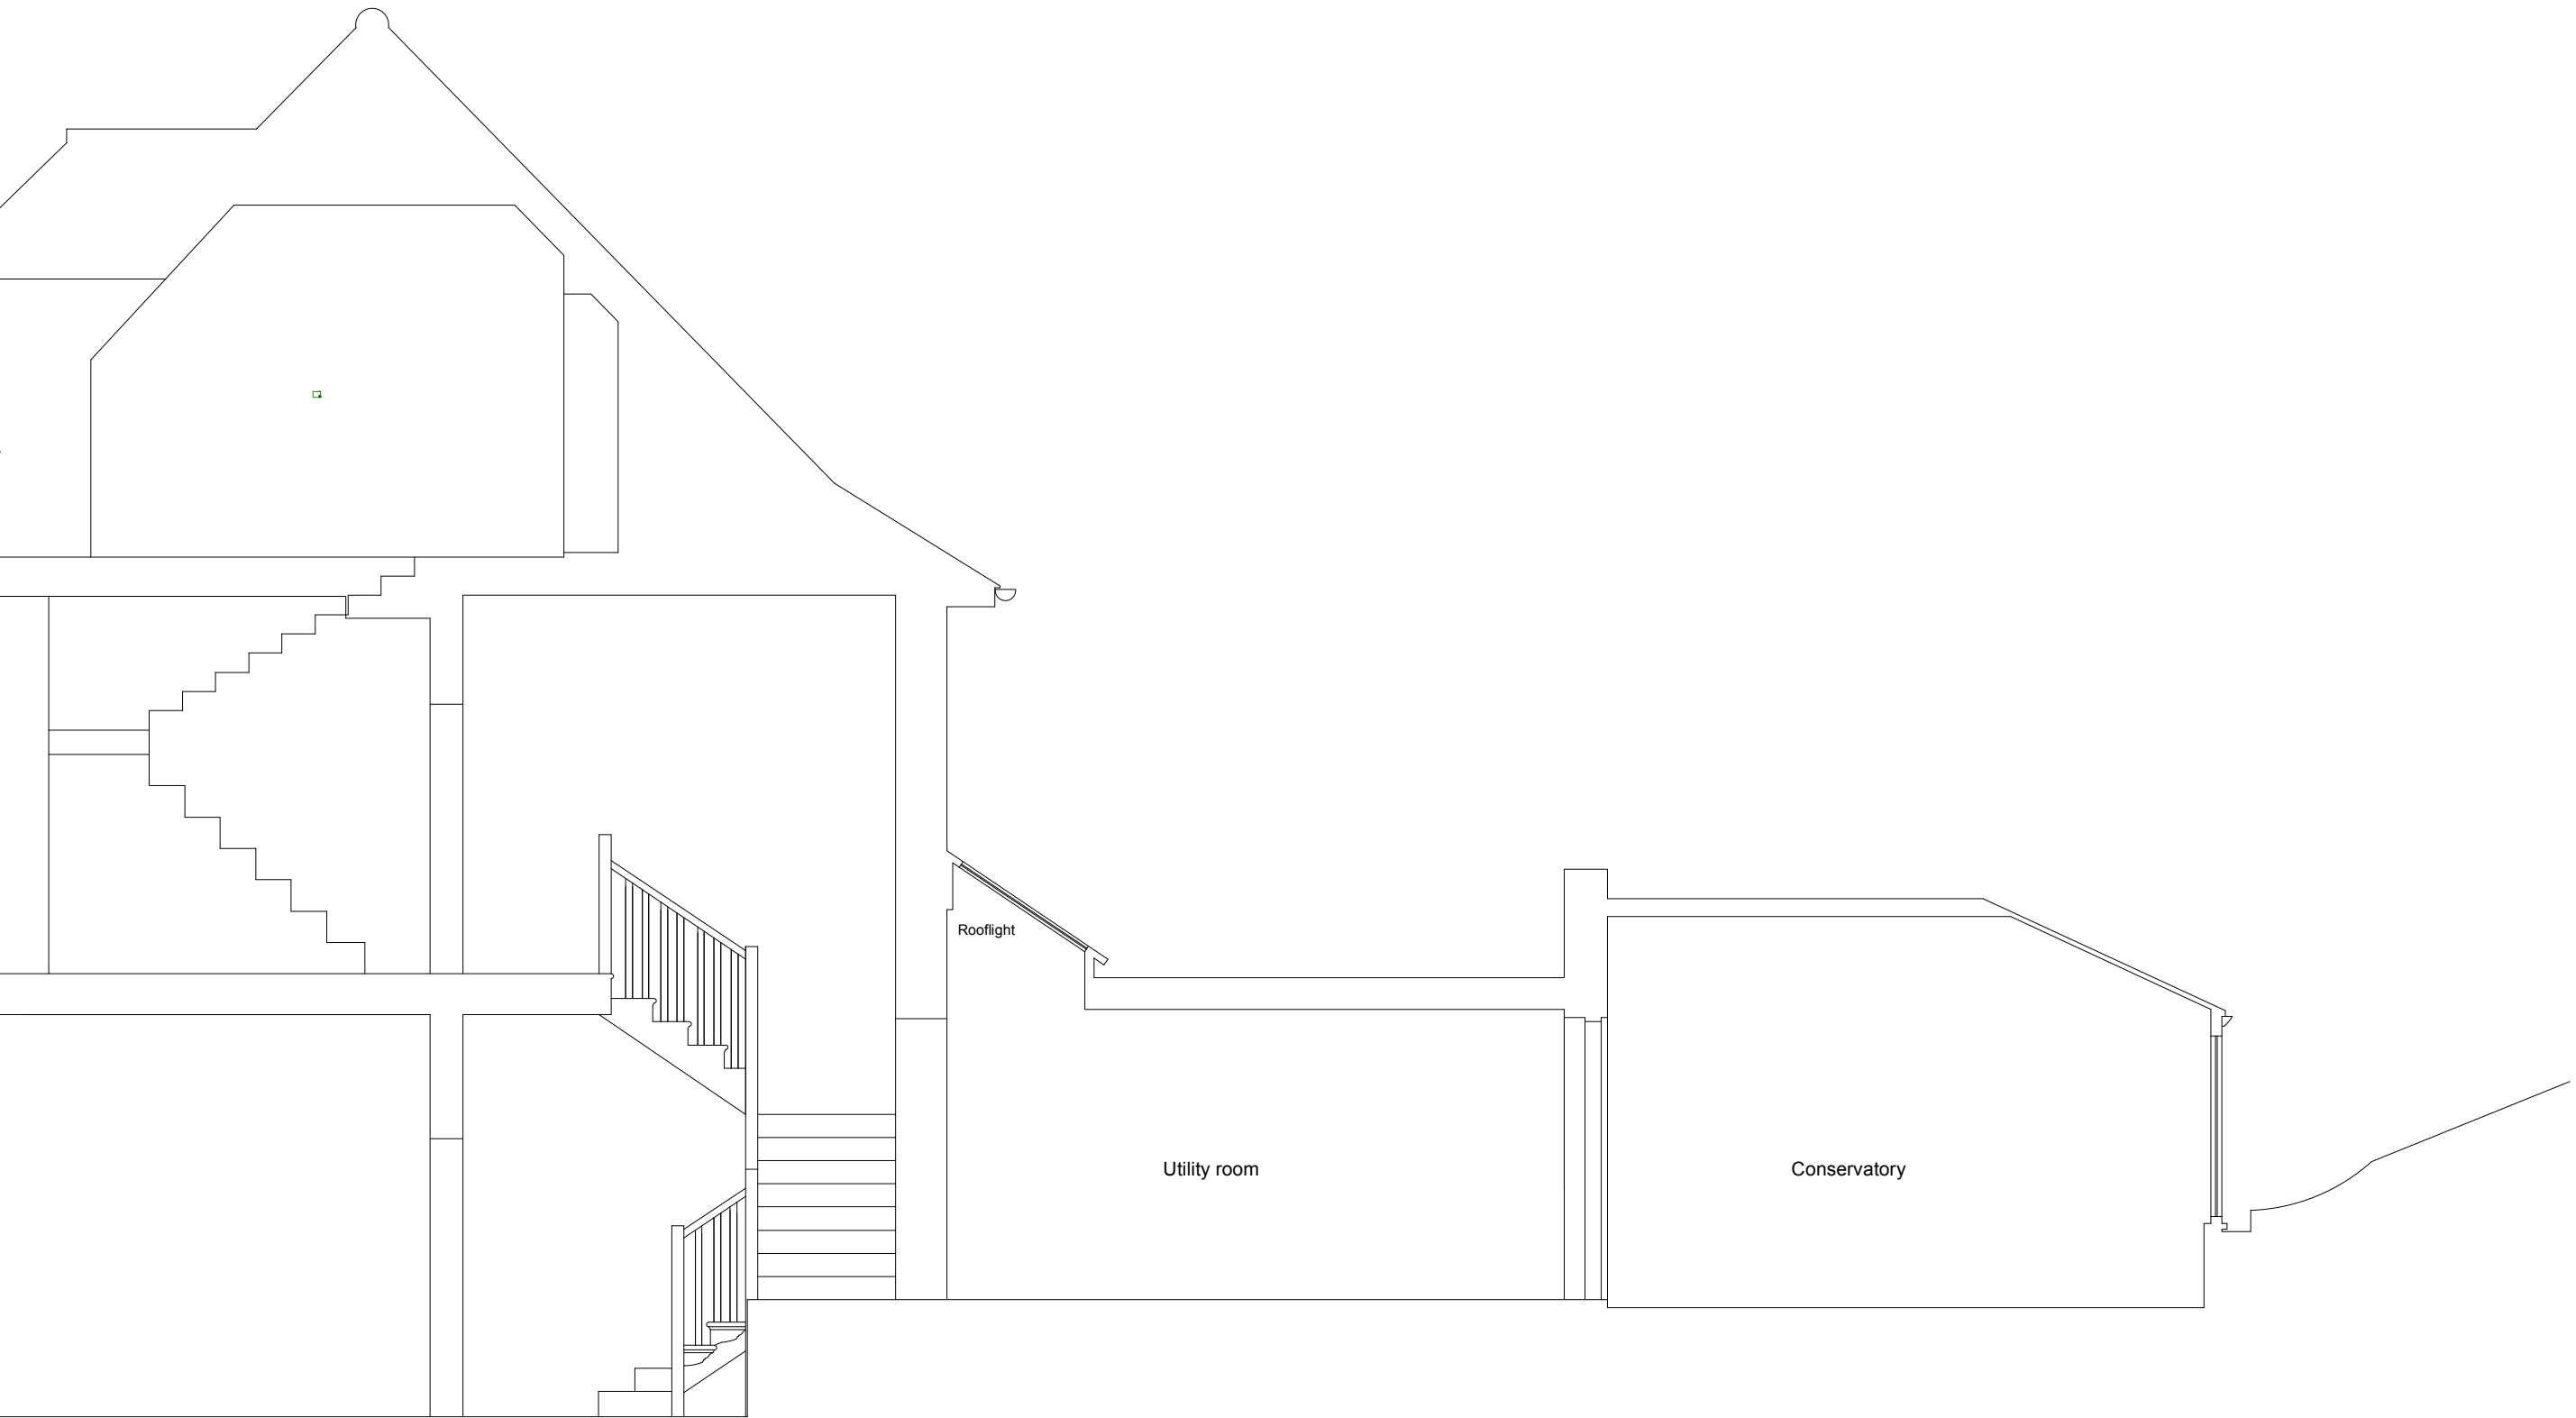

 CLAI	Catherine Lee Architecture & Interiors www.catherineleearchitecture.com catherine@catherineleearchitecture.com 07747016770		
	Project 11 FROGNAL WAY, LONDON, NW3 6XE		
	Drawing title Existing N-S Section		
Rev	Drawing no FW3/B301	scale 1:50	date 20 May 2022



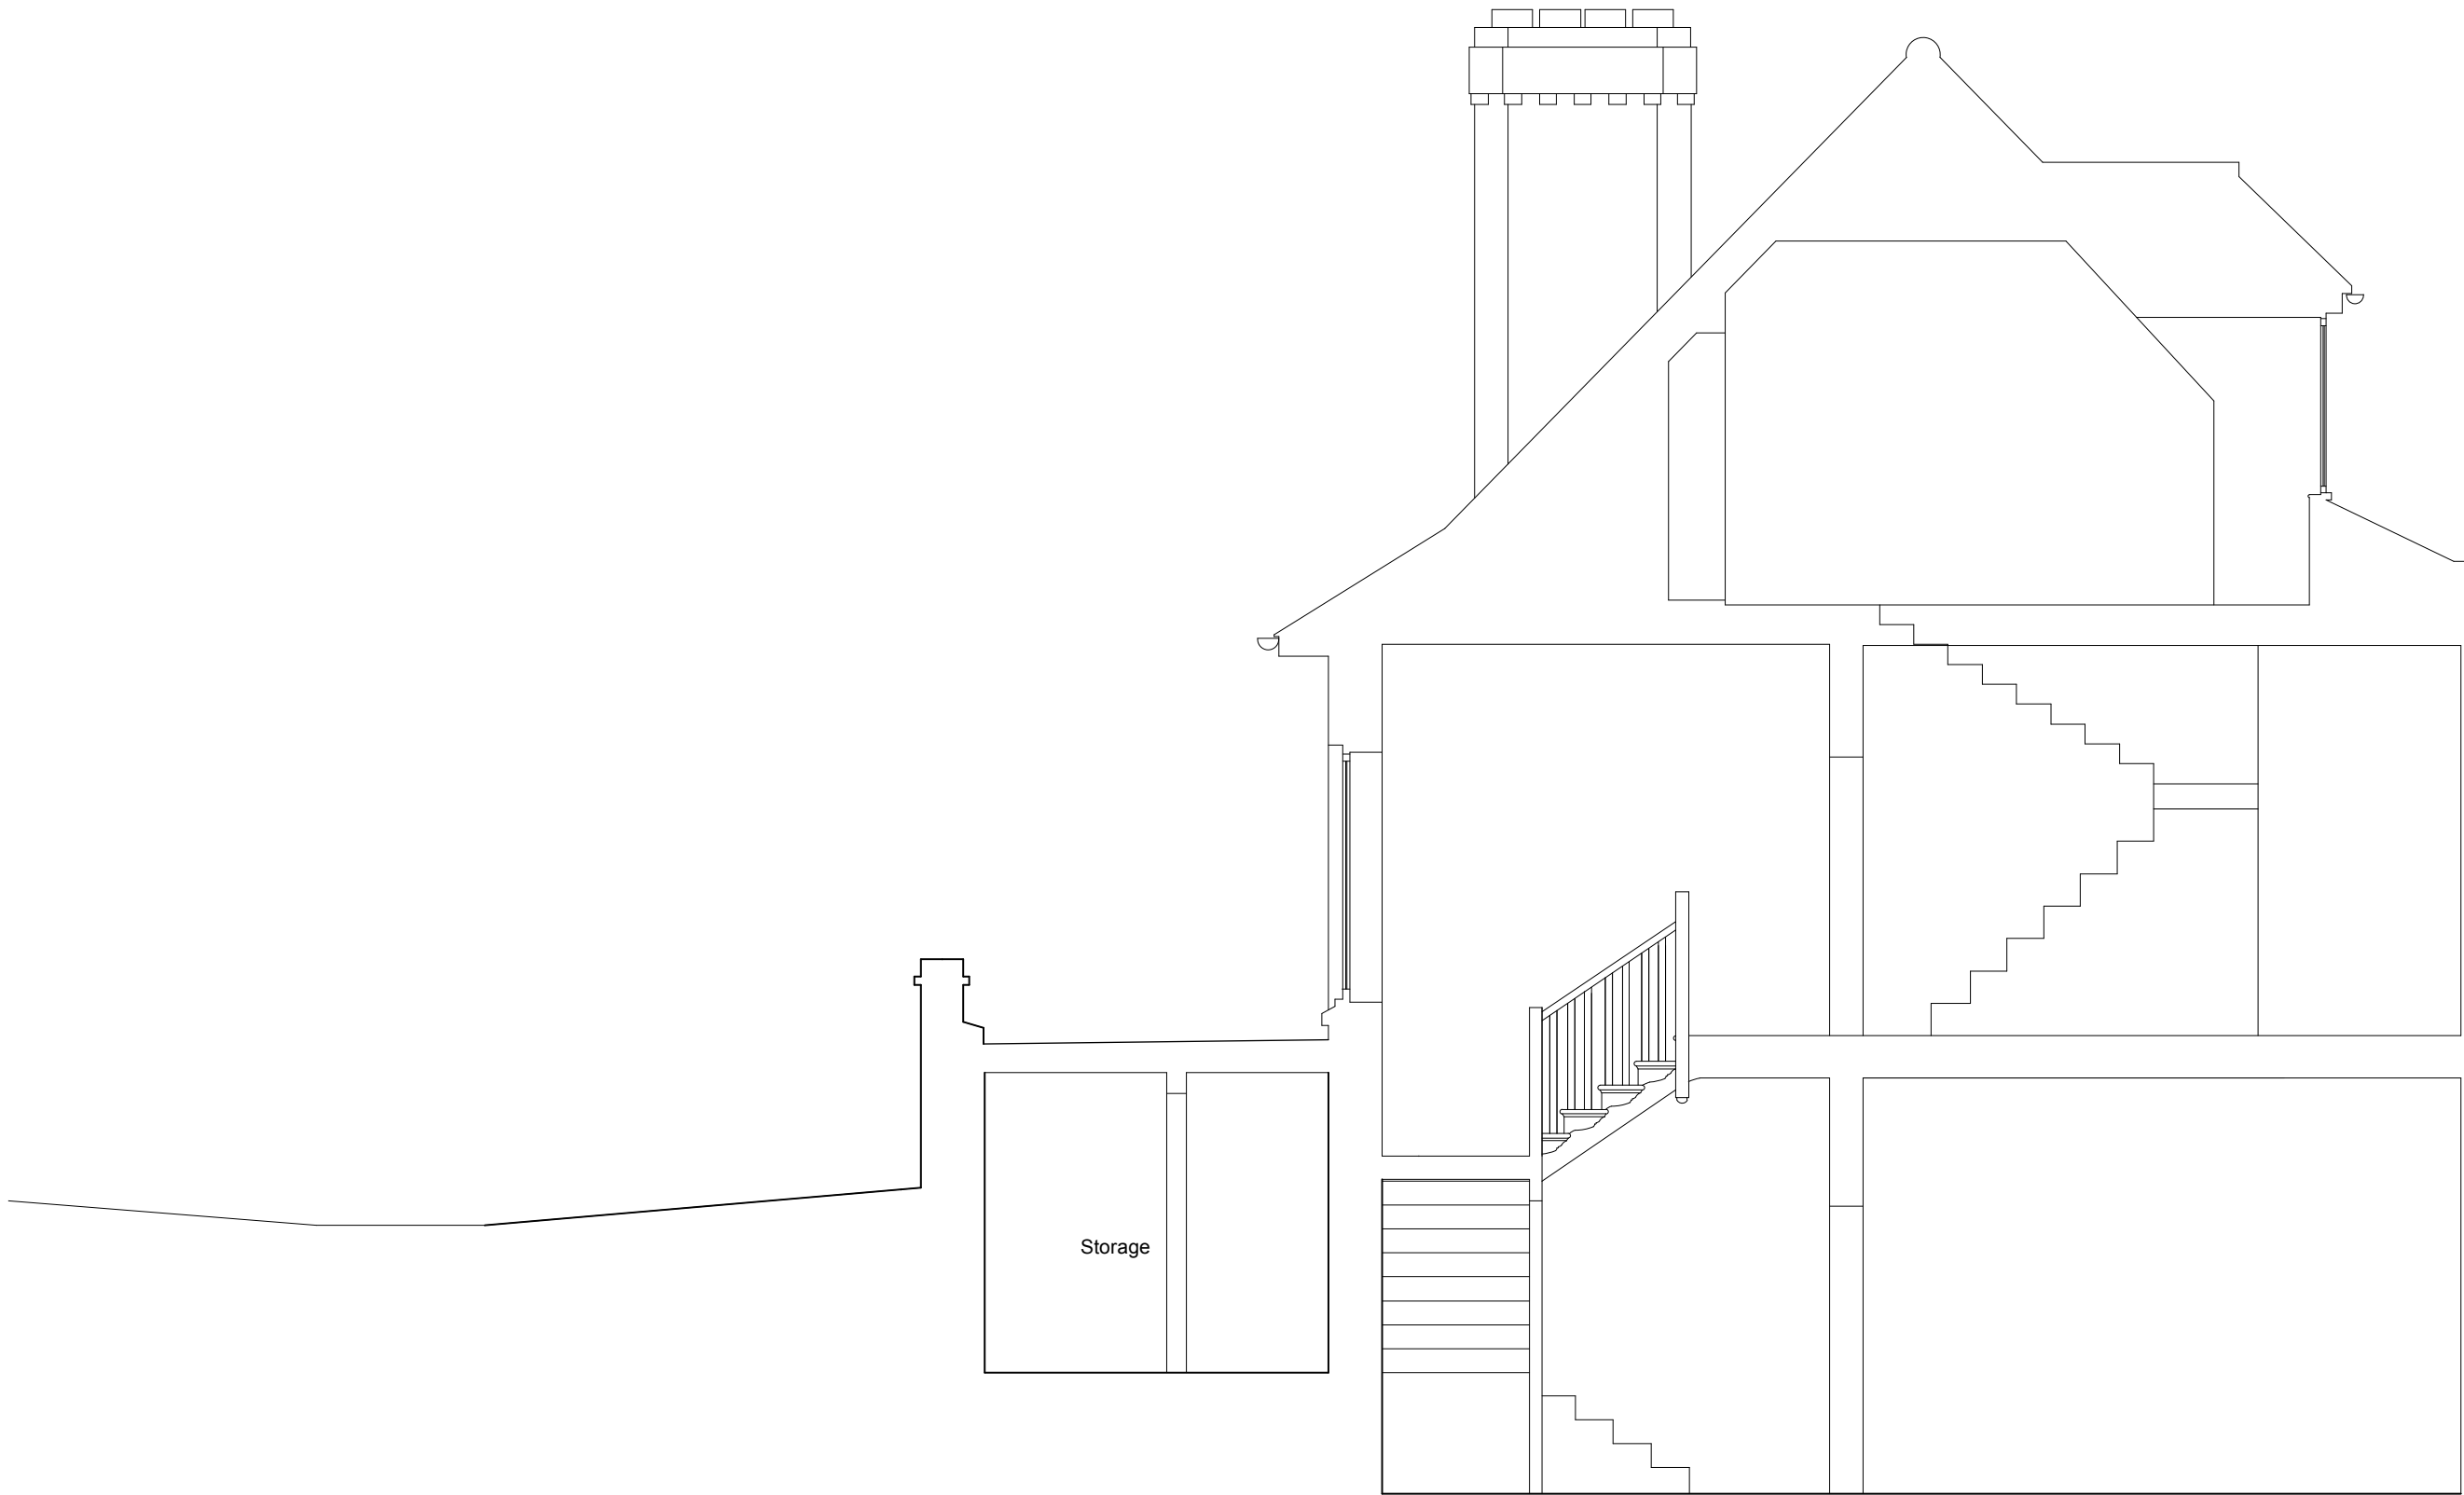

 CLAI	Catherine Lee Architecture & Interiors www.catherineleearchitecture.com catherine@catherineleearchitecture.com 07747016770		
	Project 11 FROGNAL WAY, LONDON, NW3 6XE		
	Drawing title Existing E-W Section		
Rev	Drawing no FW3/B302	scale 1:50	date 20 May 2022

