

PROPERTY ADDRESS:
304 WEST END LANE
LONDON
NW6 1LN

DESCRIPTION:
EXISTING PLANS

SCALE: 1:100 @ A3

DRAWING No: SBI.678.001

DATE: 01/02/22


DRAWN BY:



Plans

07982 462 411
sbileaseplans@gmail.com

NOTE:
ALL MEASUREMENTS, WHILST BELIEVED TO BE ACCURATE, MAY BE FOUND TO BE INACCURATE.
WE TAKE NO RESPONSIBILITY FOR ANY INACCURACIES FOUND IN THESE DRAWINGS.
THE ACCURACY OF THE INFORMATION PROVIDED IS SUBJECT TO REVIEW AND VISUAL INSPECTION ON SITE.
ALL DIMENSIONS TO BE VERIFIED IN FIELD PRIOR TO COMMENCEMENT OF ANY WORKS.

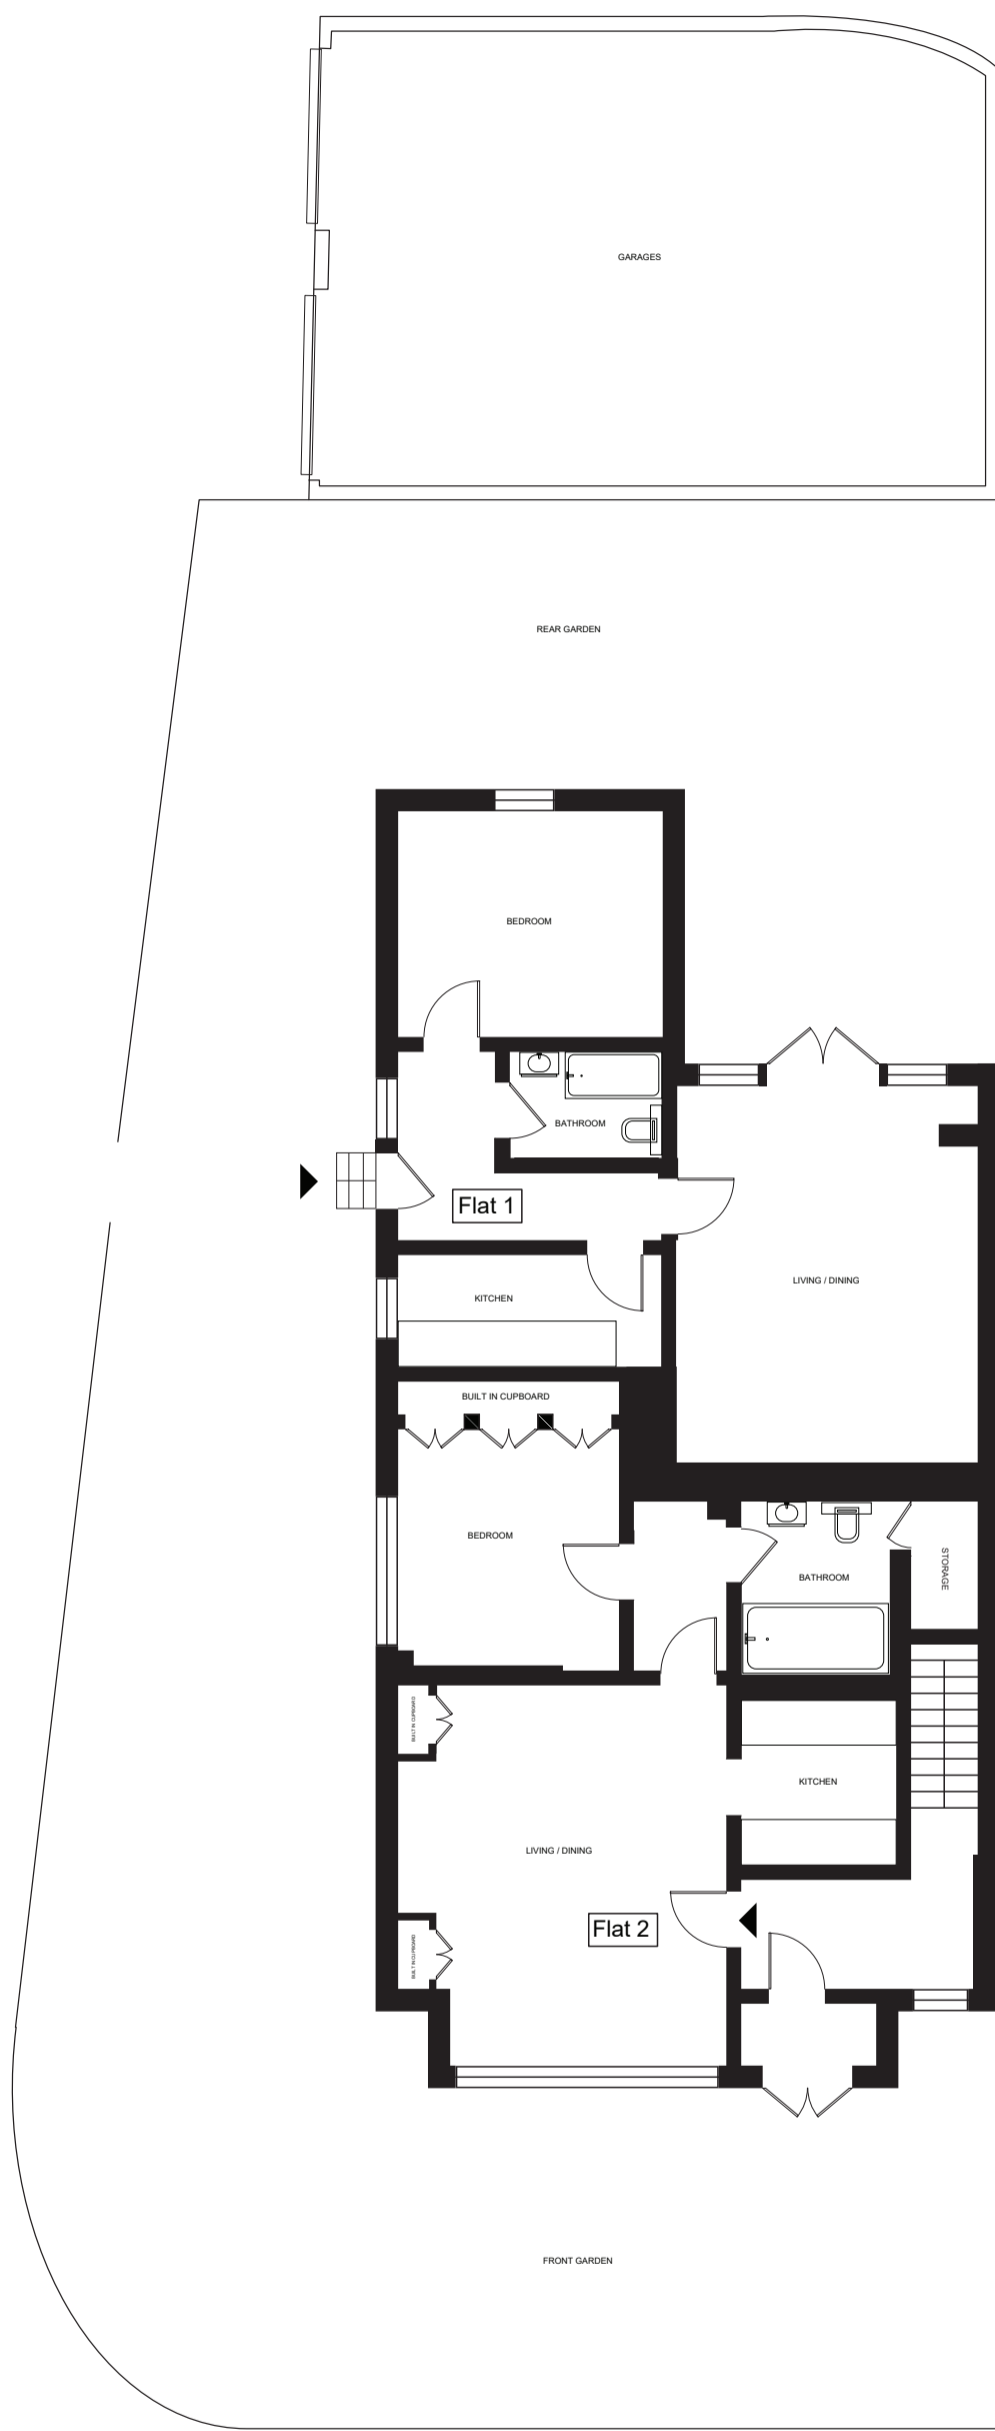

GROUND FLOOR



PROPERTY ADDRESS:
304 WEST END LANE
LONDON
NW6 1LN

DESCRIPTION:
EXISTING PLANS

SCALE: 1:100 @ A3

DRAWING No: SBI.678.002

DATE: 01/02/22


DRAWN BY:



Plans

07982 462 411
sbileaseplans@gmail.com

NOTE:
ALL MEASUREMENTS, WHILST BELIEVED TO BE ACCURATE, MAY BE FOUND TO BE INACCURATE.
WE TAKE NO RESPONSIBILITY FOR ANY INACCURACIES FOUND IN THESE DRAWINGS.
THE ACCURACY OF THE INFORMATION PROVIDED IS SUBJECT TO REVIEW AND VISUAL INSPECTION ON SITE.
ALL DIMENSIONS TO BE VERIFIED IN FIELD PRIOR TO COMMENCEMENT OF ANY WORKS.

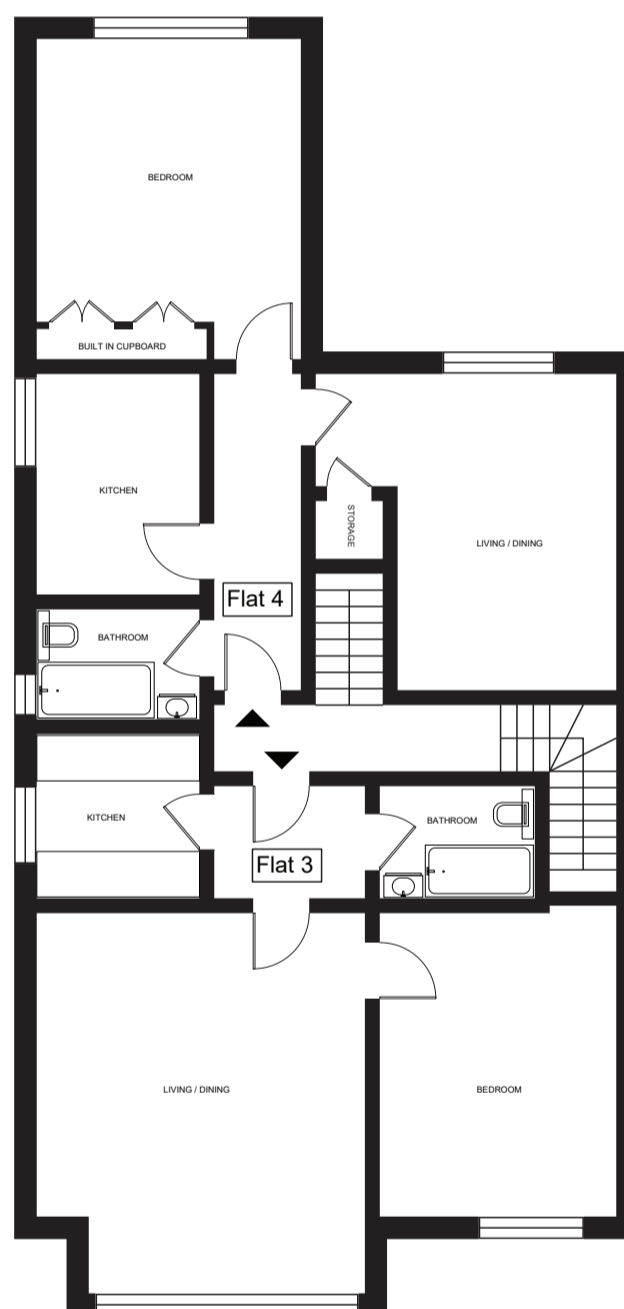

FIRST FLOOR



PROPERTY ADDRESS:
304 WEST END LANE
LONDON
NW6 1LN

DESCRIPTION:
EXISTING PLANS

SCALE: 1:100 @ A3

DRAWING No: SBI.678.003

DATE: 01/02/22


DRAWN BY:



Plans

07982 462 411
sbileaseplans@gmail.com

NOTE:
ALL MEASUREMENTS, WHILST BELIEVED TO BE ACCURATE, MAY BE FOUND TO BE INACCURATE.
WE TAKE NO RESPONSIBILITY FOR ANY INACCURACIES FOUND IN THESE DRAWINGS.
THE ACCURACY OF THE INFORMATION PROVIDED IS SUBJECT TO REVIEW AND VISUAL INSPECTION ON SITE.
ALL DIMENSIONS TO BE VERIFIED INFIELD PRIOR TO COMMENCEMENT OF ANY WORKS.

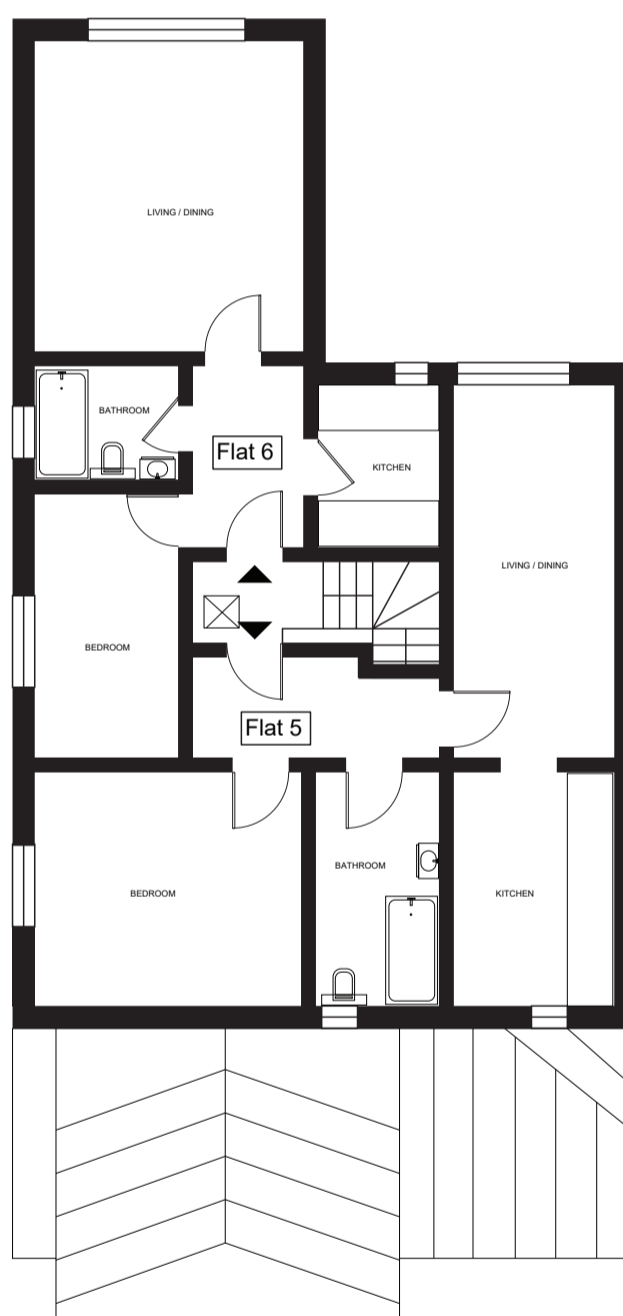

SECOND FLOOR

