


21059(P)_21b Ainsworth Way_Site Location Plan

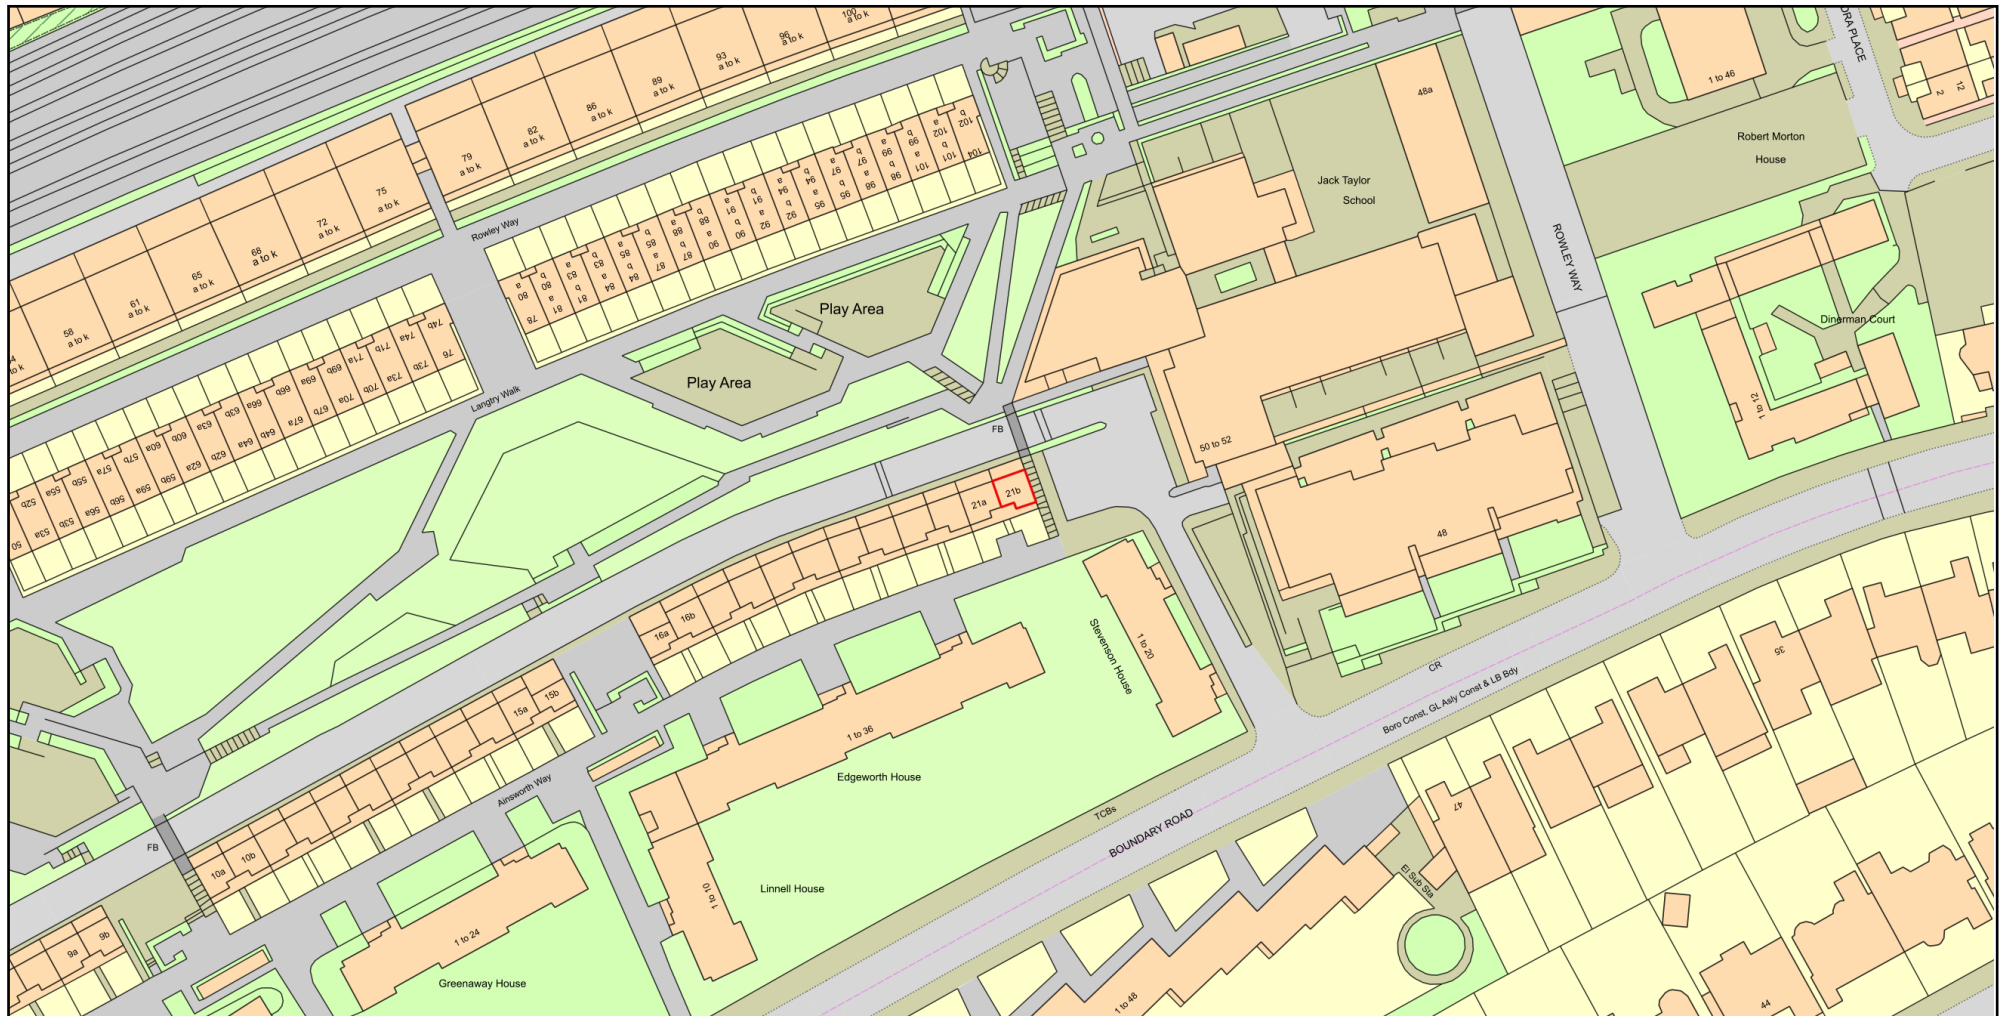

0 50
Metres



Plan Produced for: Studio Hagen Hall

Date Produced: 28 Jun 2022

Plan Reference Number: TQRQM22179170252220

Scale: 1:1250 @ A4

© Crown copyright and database rights 2021 OS 100042766

