


21059(P)_21b Ainsworth Way_Block Plan

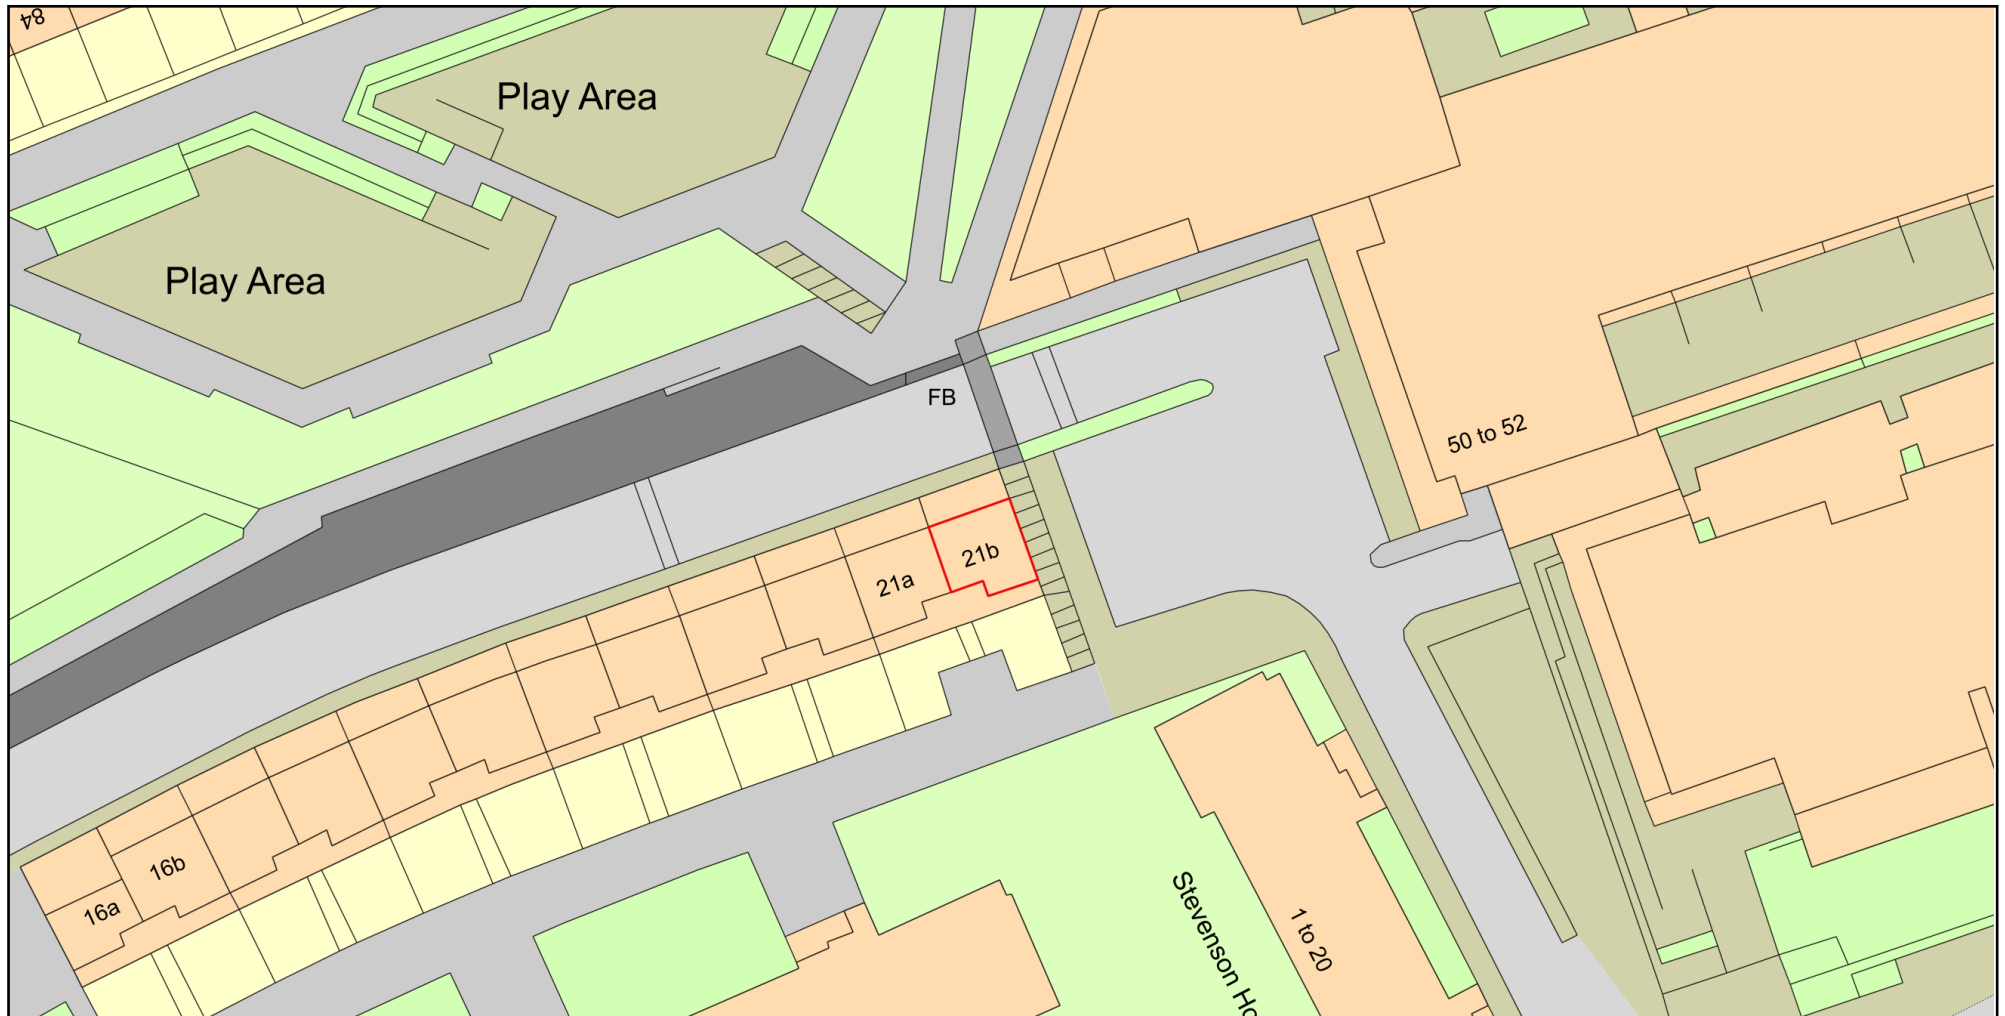

0 20
Metres



Plan Produced for: Studio Hagen Hall

Date Produced: 28 Jun 2022

Plan Reference Number: TQRQM22179171239229

Scale: 1:500 @ A4

© Crown copyright and database rights 2021 OS 100042766

