


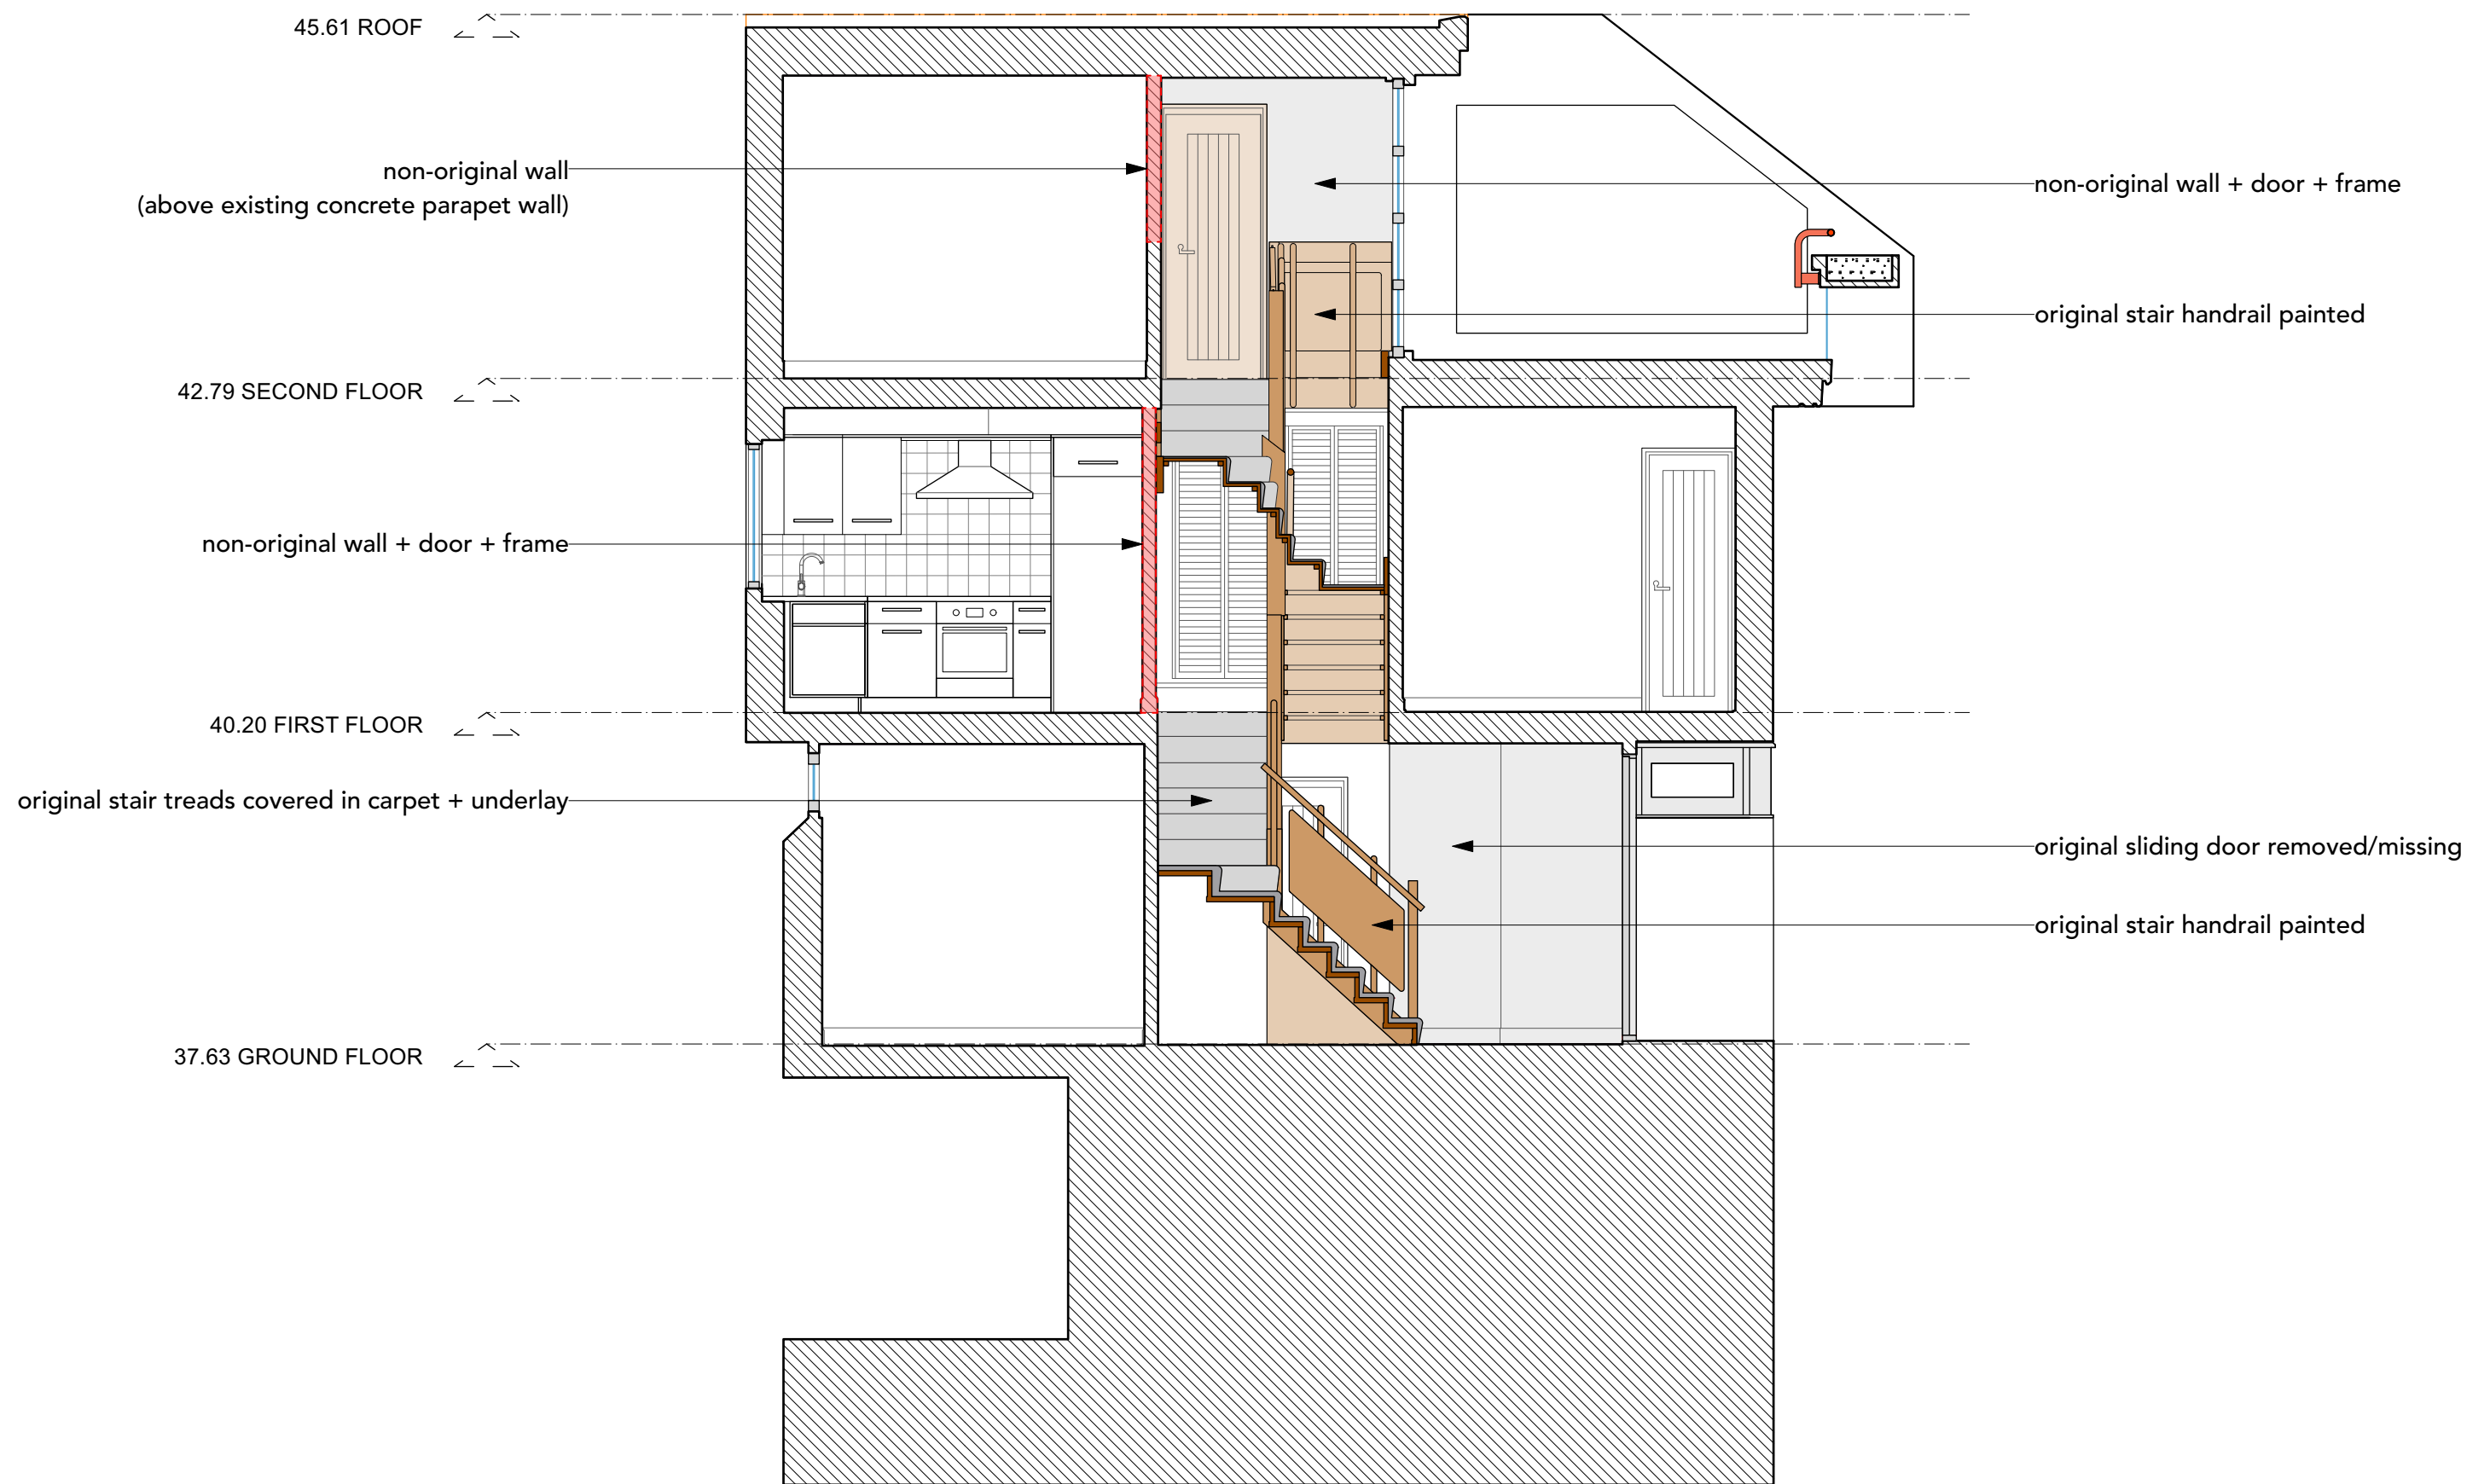

21b Ainsworth Way - Existing Section A - 1:50 @ A3

NOTE

DO NOT SCALE DRAWINGS
COPYRIGHT RESERVED
ALL DIMENSIONS TO BE CONFIRMED ON SITE
DISCREPANCIES TO BE VERIFIED PRIOR TO
COMMENCEMENT OF WORKS

1. 28/06/22 PLANNING LHH

Issue Date Issued For: Chk Rev Date Comments D/B Chk

Client: Gabriel Botnick & Rose Prevezer

Project:
21059 21b Ainsworth Way

Drawing:
Section A - Existing

Drawing No.:
21059(P)_S_A_EXISTING

Scale: 1:50 @ A3

Drawn: SHH Checked: LHH Date: 28/06/2022

studio
hagenhall

07774466244 // louis@studiohagenhall.com