


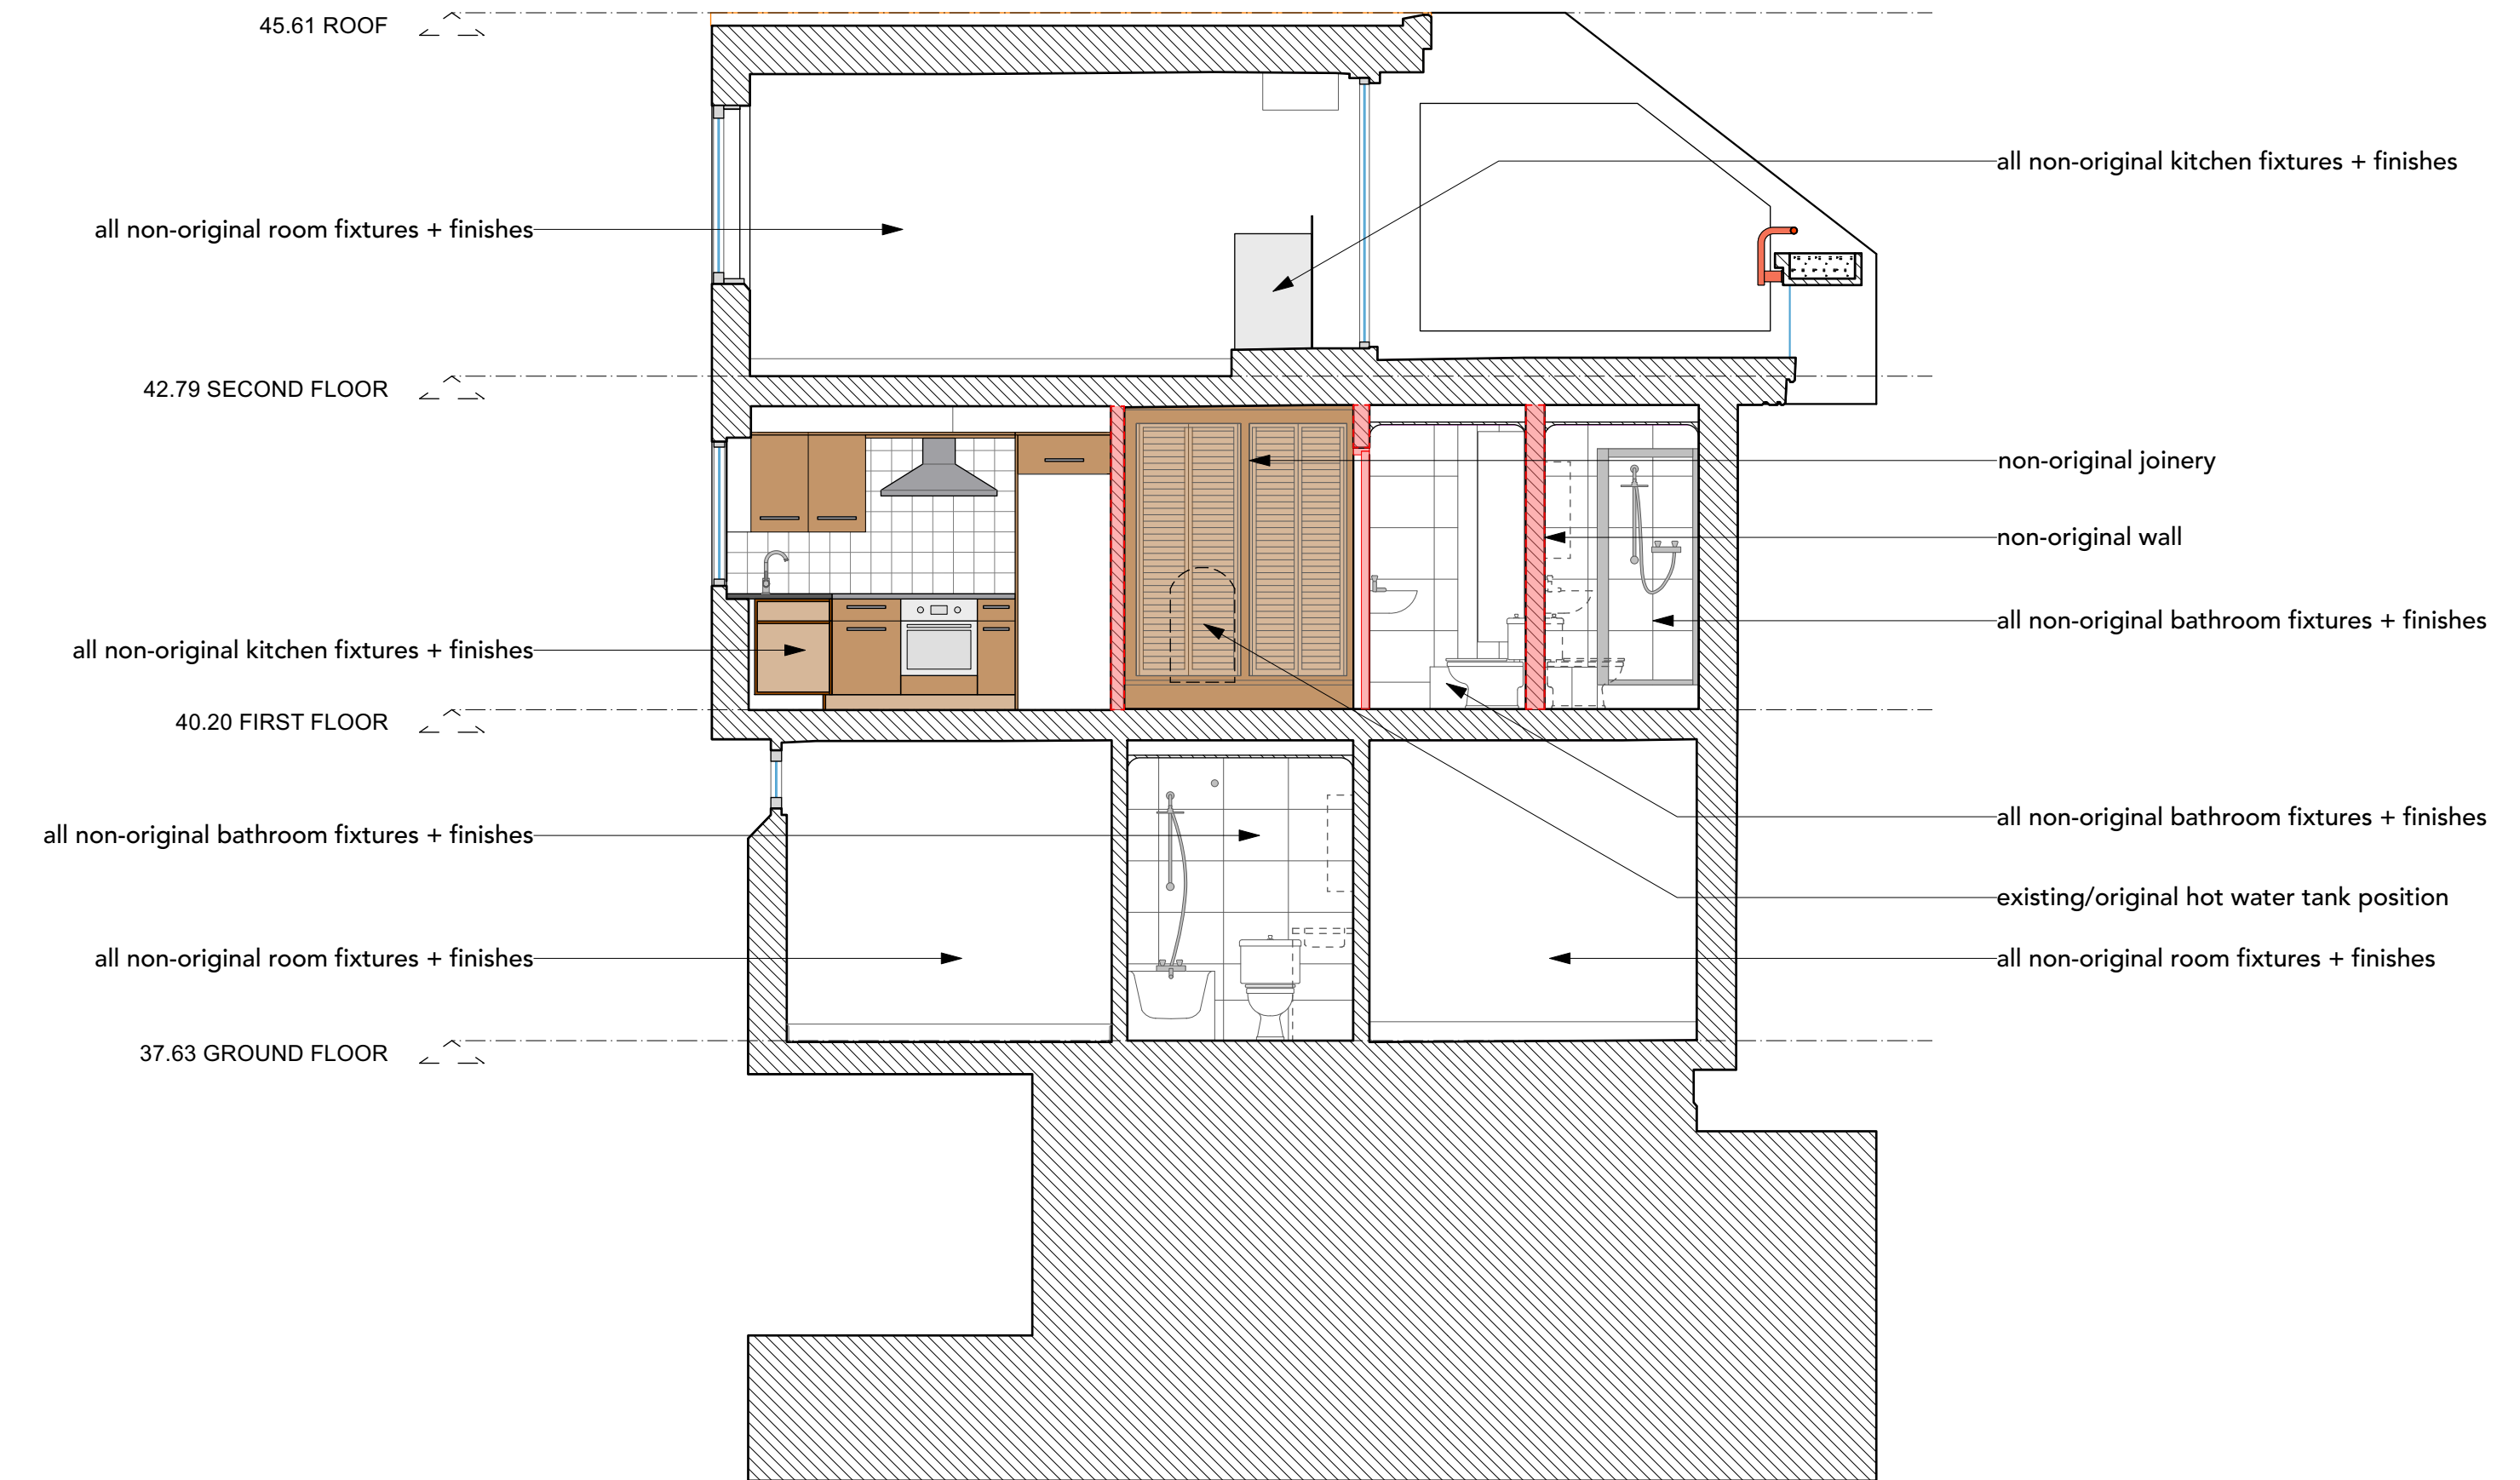

# 21b Ainsworth Way - Existing Section B - 1:50 @ A3

|   |   |  |                                          |                                                                                 |
|---|---|--|------------------------------------------|---------------------------------------------------------------------------------|
| <b>NOTE</b><br>DO NOT SCALE DRAWINGS<br>COPYRIGHT RESERVED<br>ALL DIMENSIONS TO BE CONFIRMED ON SITE<br>DISCREPANCIES TO BE VERIFIED PRIOR TO<br>COMMENCEMENT OF WORKS | <div>1. 28/06/22 PLANNING LHH</div> <div>Issue Date Issued For: Chk Rev Date Comments D/B Chk</div> |  | Client: Gabriel Botnick & Rose Prevezer  | Drawing No.: 21059(P)_S_B_EXISTING                                              |
|   |   |  | Project: 21059 21b Ainsworth Way         | Scale: 1:50 @ A3                                                                |
|   | <div>Drawing: Section B - Existing</div>                                                            |  | Drawn: SHH Checked: LHH Date: 28/06/2022 | <div>studio hagenhall</div> <div>07774466244 // louis@studiohagenhall.com</div> |
|   |   |  |                                          |                                                                                 |