


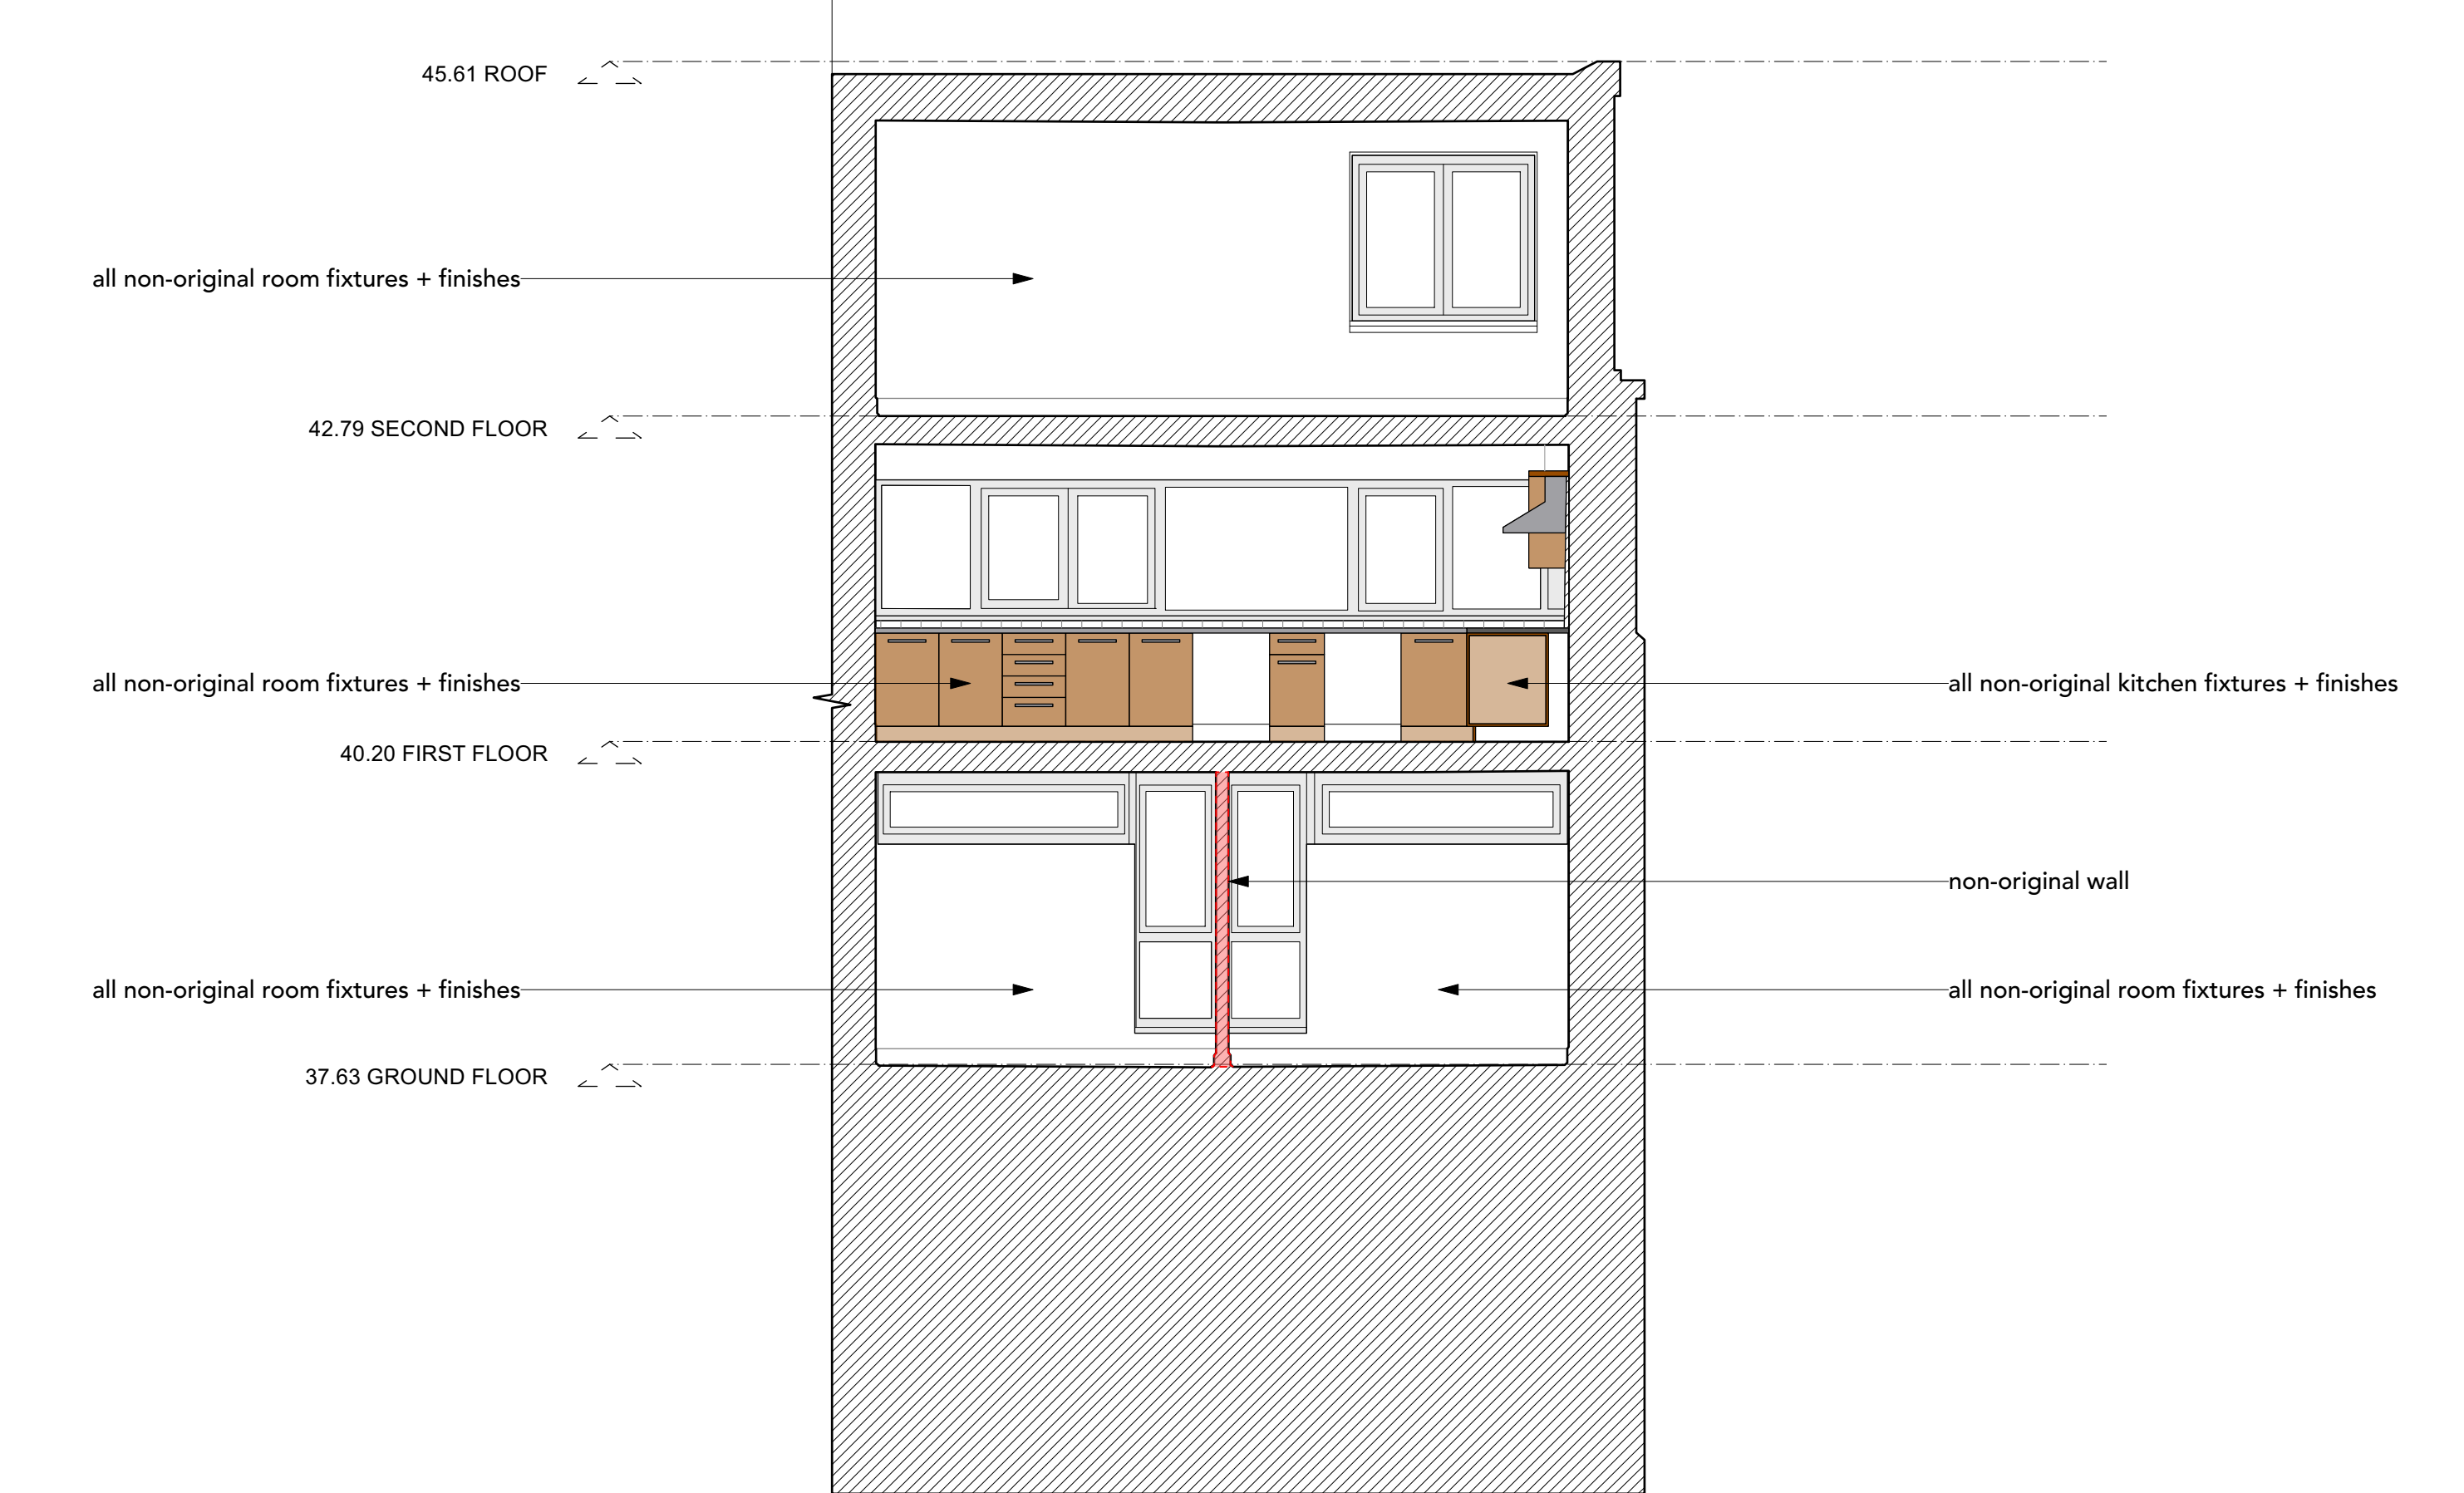

21b Ainsworth Way - Existing Section C - 1:50 @ A3

NOTE DO NOT SCALE DRAWINGS COPYRIGHT RESERVED ALL DIMENSIONS TO BE CONFIRMED ON SITE DISCREPANCIES TO BE VERIFIED PRIOR TO COMMENCEMENT OF WORKS			Client: Gabriel Botnick & Rose Prevezer		Drawing No.: 21059(P)_S_C_EXISTING
			Project: 21059 21b Ainsworth Way		Scale: 1:50 @ A3
	1. 28/06/22 PLANNING LHH		Drawn: SHH Checked: LHH Date: 28/06/2022		studio hagenhall 07774466244 // louis@studiohagenhall.com
	Issue Date	Issued For:	Chk	Rev Date Comments	