


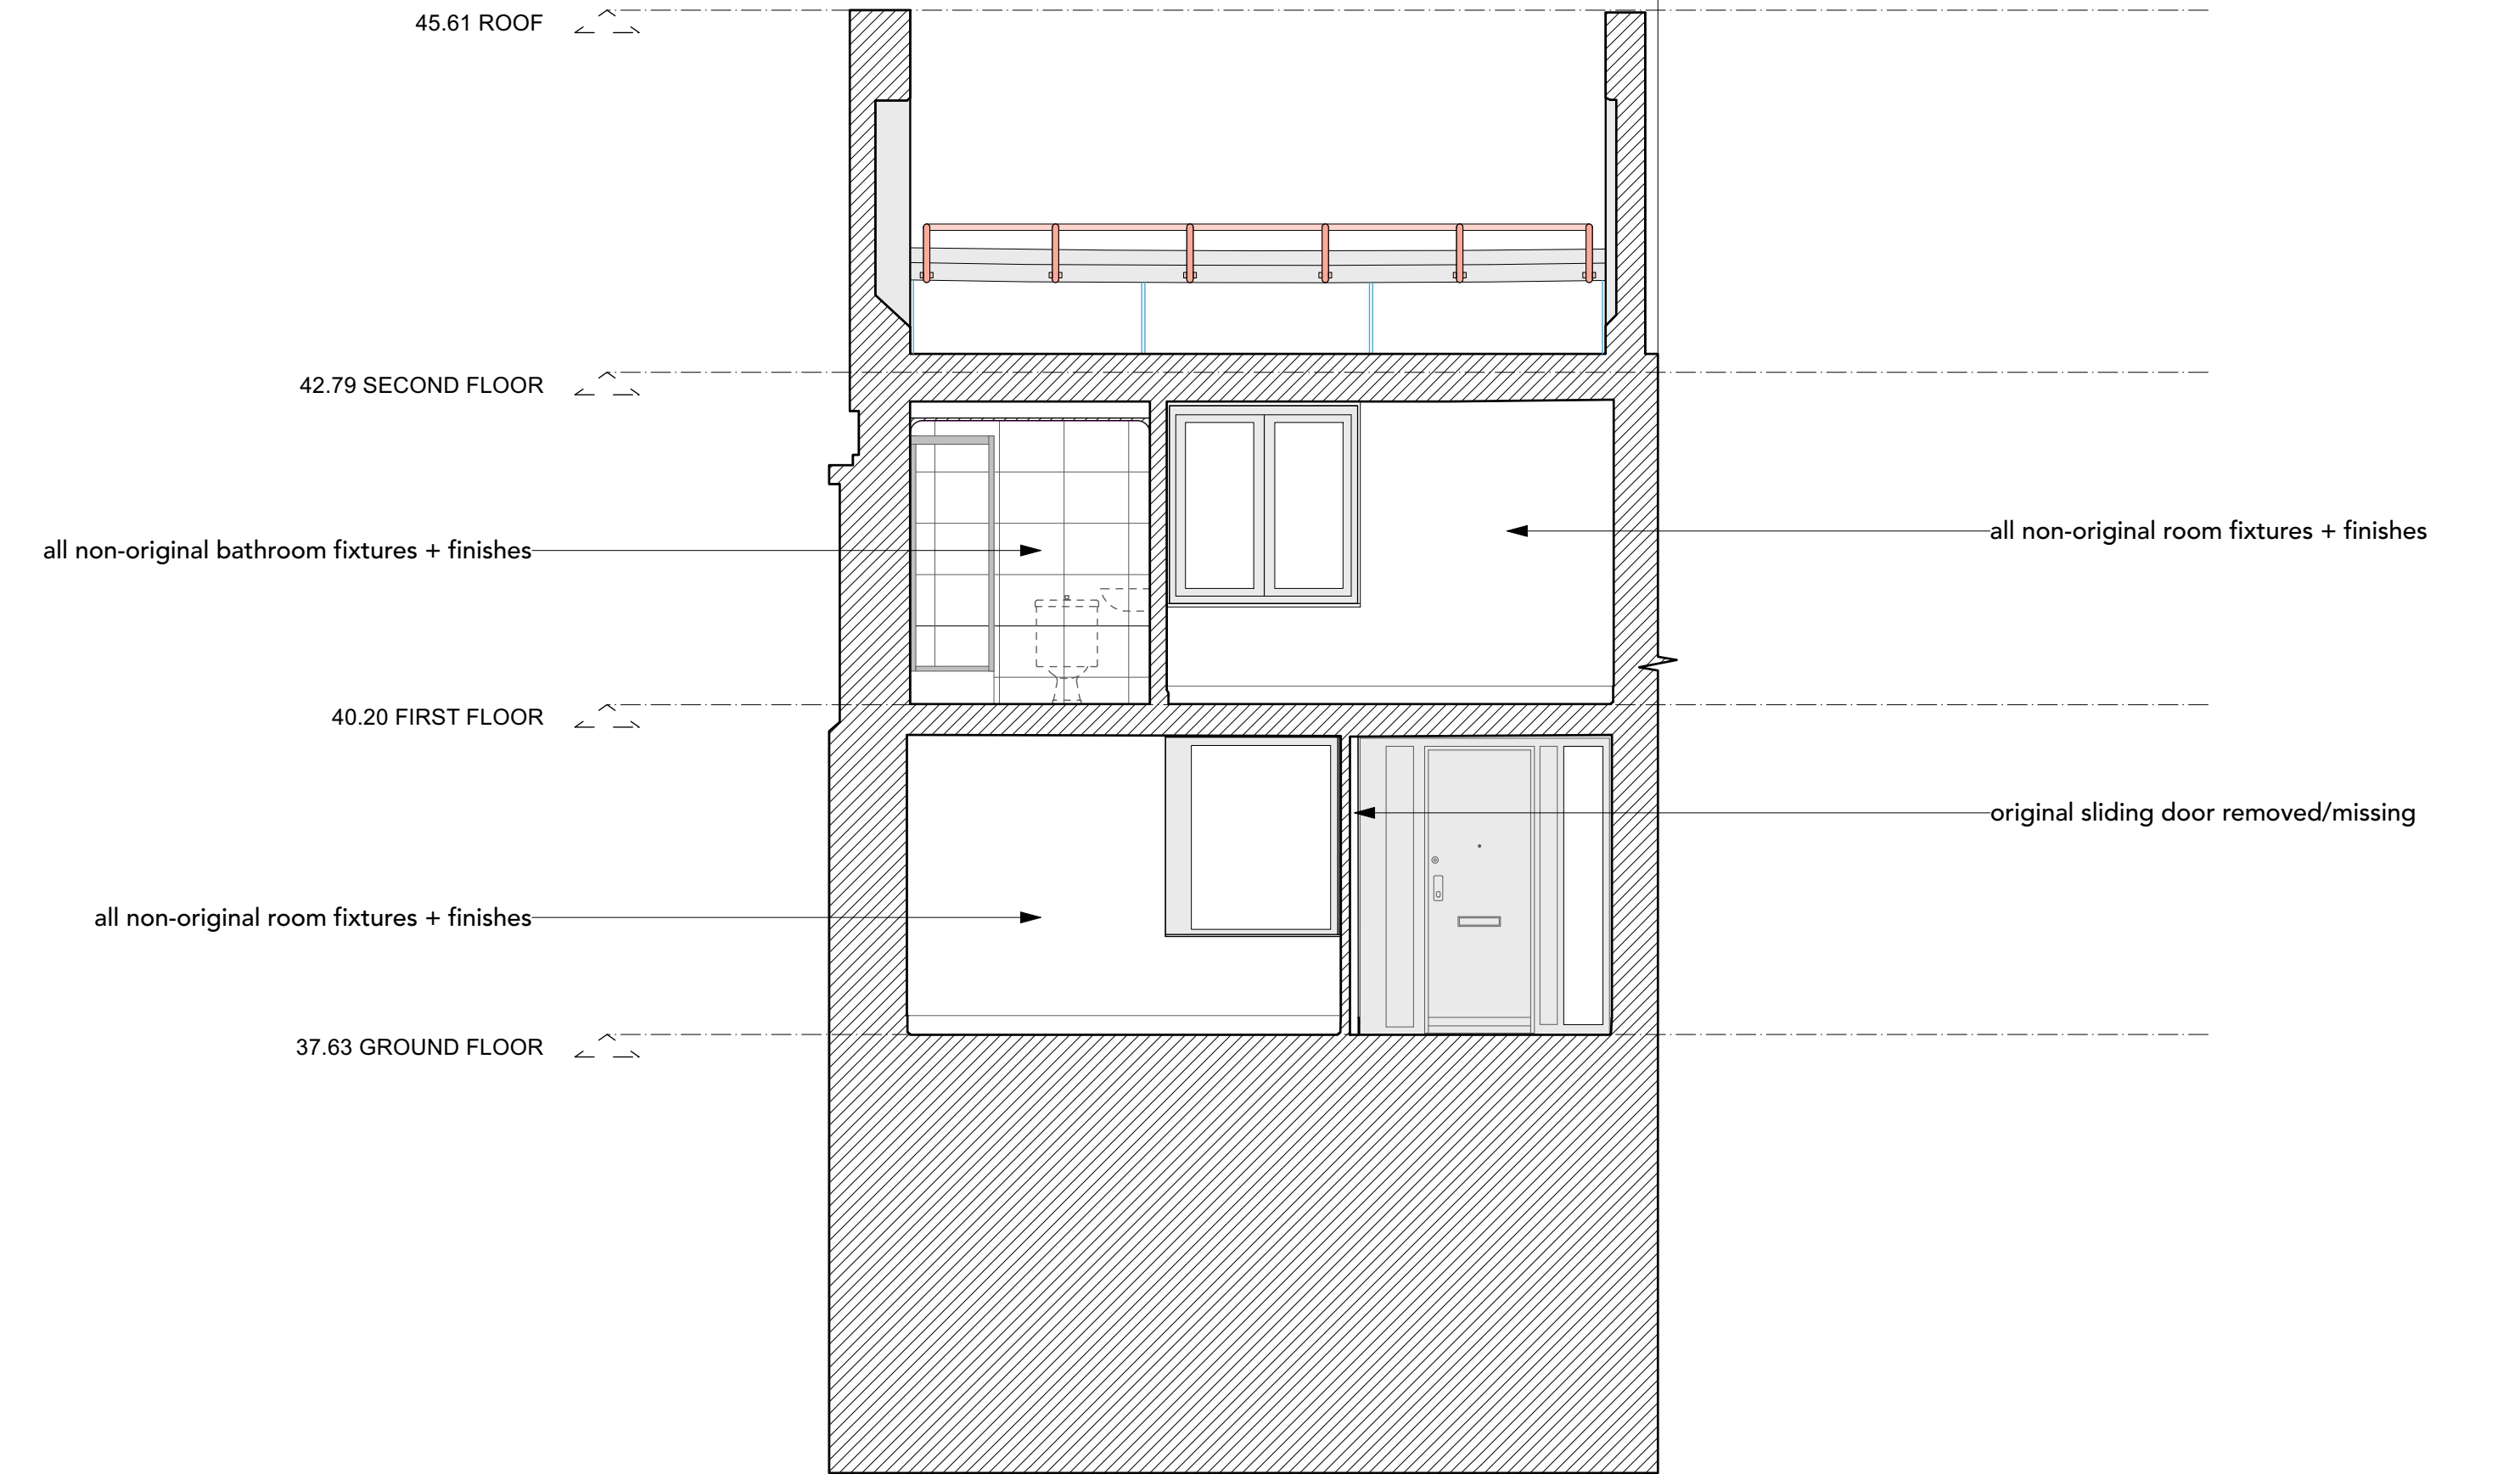

21b Ainsworth Way - Existing Section E - 1:50 @ A3

NOTE

DO NOT SCALE DRAWINGS
COPYRIGHT RESERVED
ALL DIMENSIONS TO BE CONFIRMED ON SITE
DISCREPANCIES TO BE VERIFIED PRIOR TO
COMMENCEMENT OF WORKS

1.28/06/22PLANNINGLHH

IssueDateIssued For:Chk

RevDateCommentsD/BChk

Client:Gabriel Botnick & Rose Prevezer

Project:21059 21b Ainsworth Way

Drawing:Section E - Existing

Drawing No.:21059(P)_S_E_EXISTING

Scale:1:50 @ A3

Drawn:SHHChecked:LHHDate:28/06/2022

studio
hagenhall

07774466244 // louis@studiohagenhall.com