




1 BASEMENT PLAN  
1:50

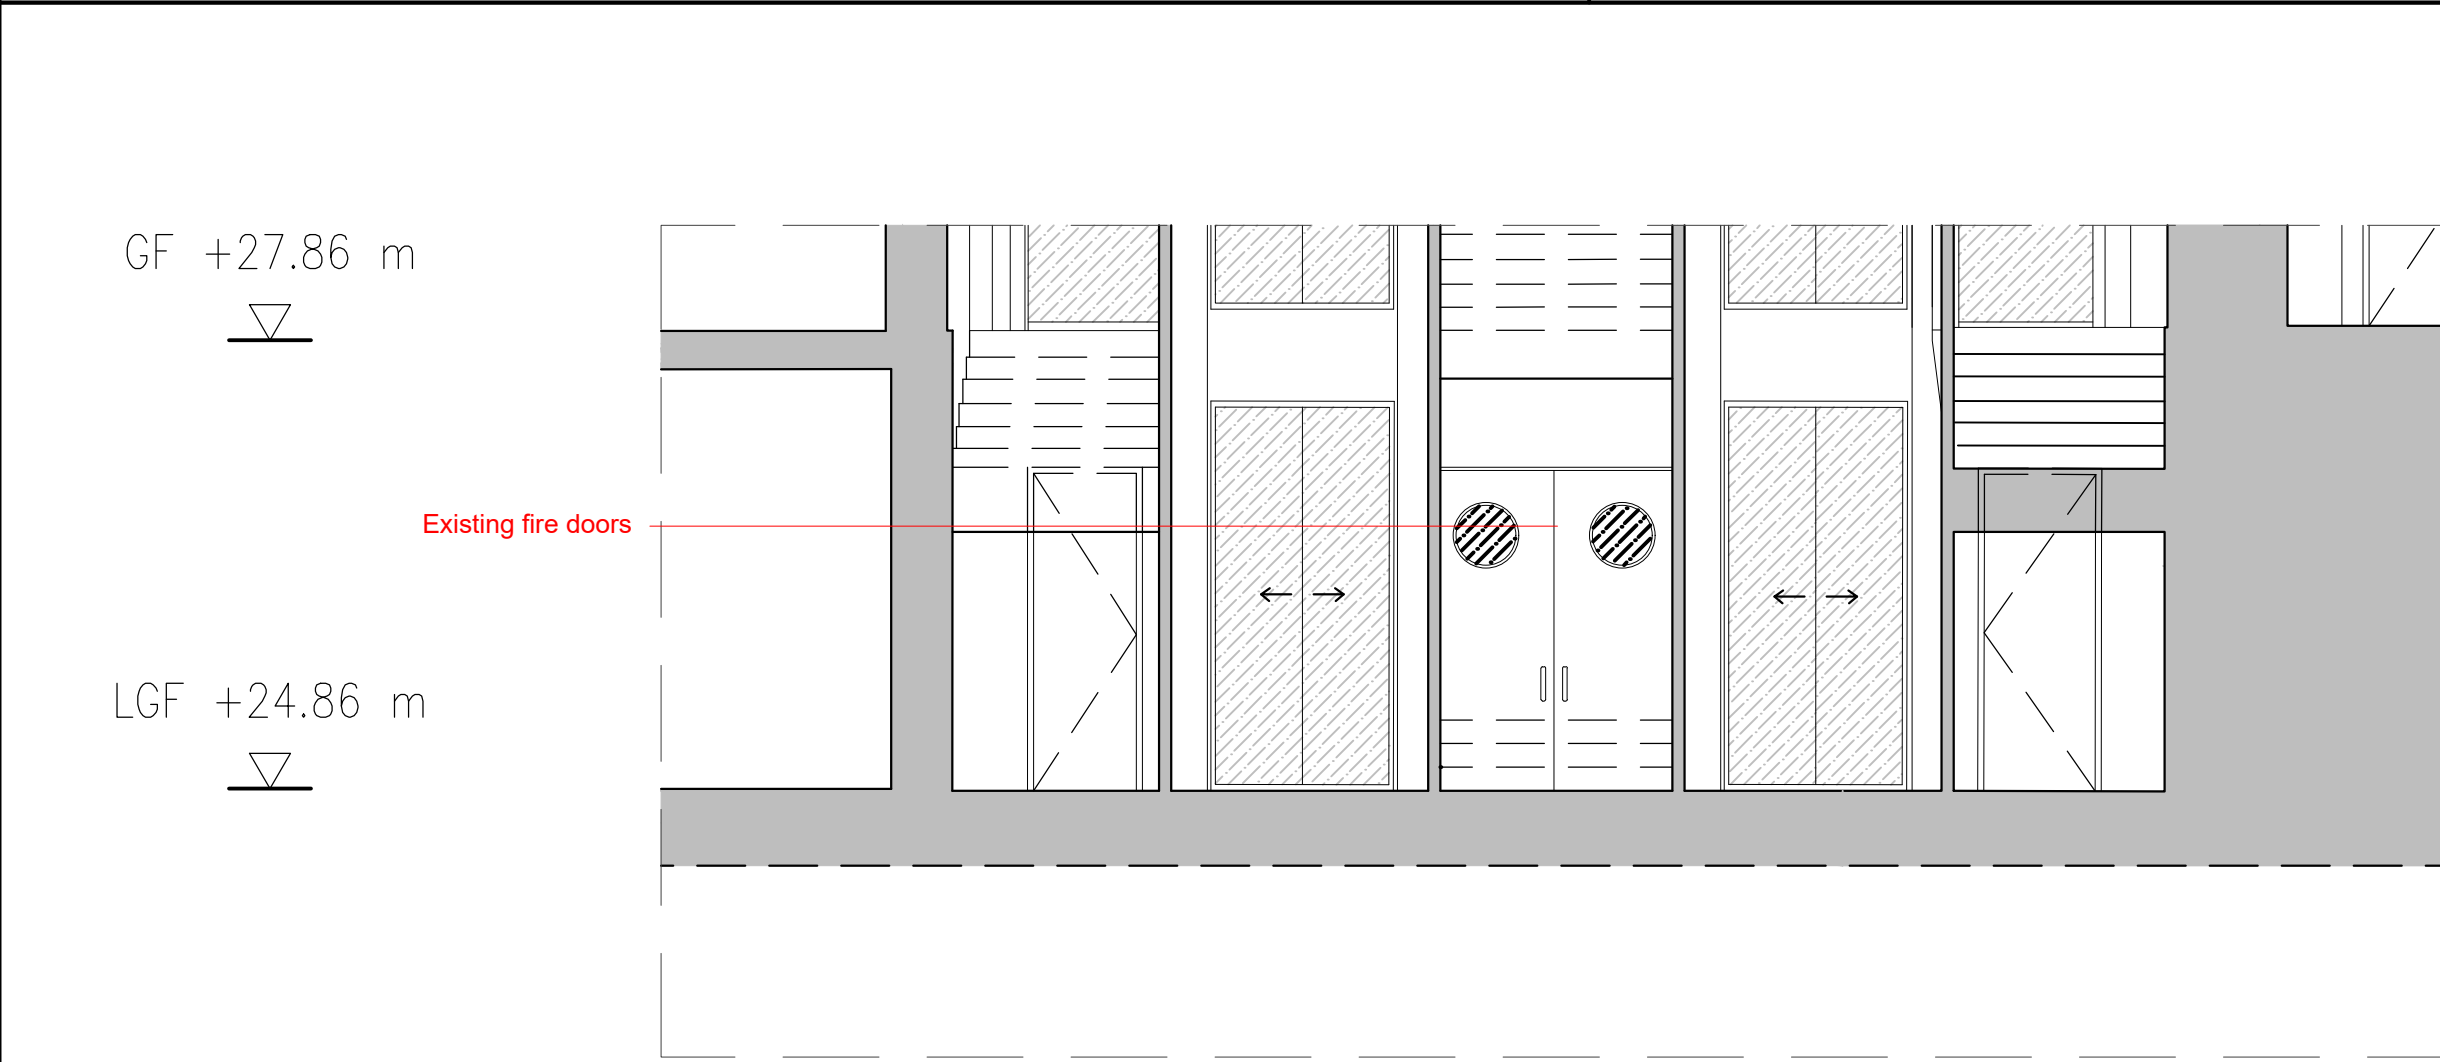


2 SECTION  
1:50

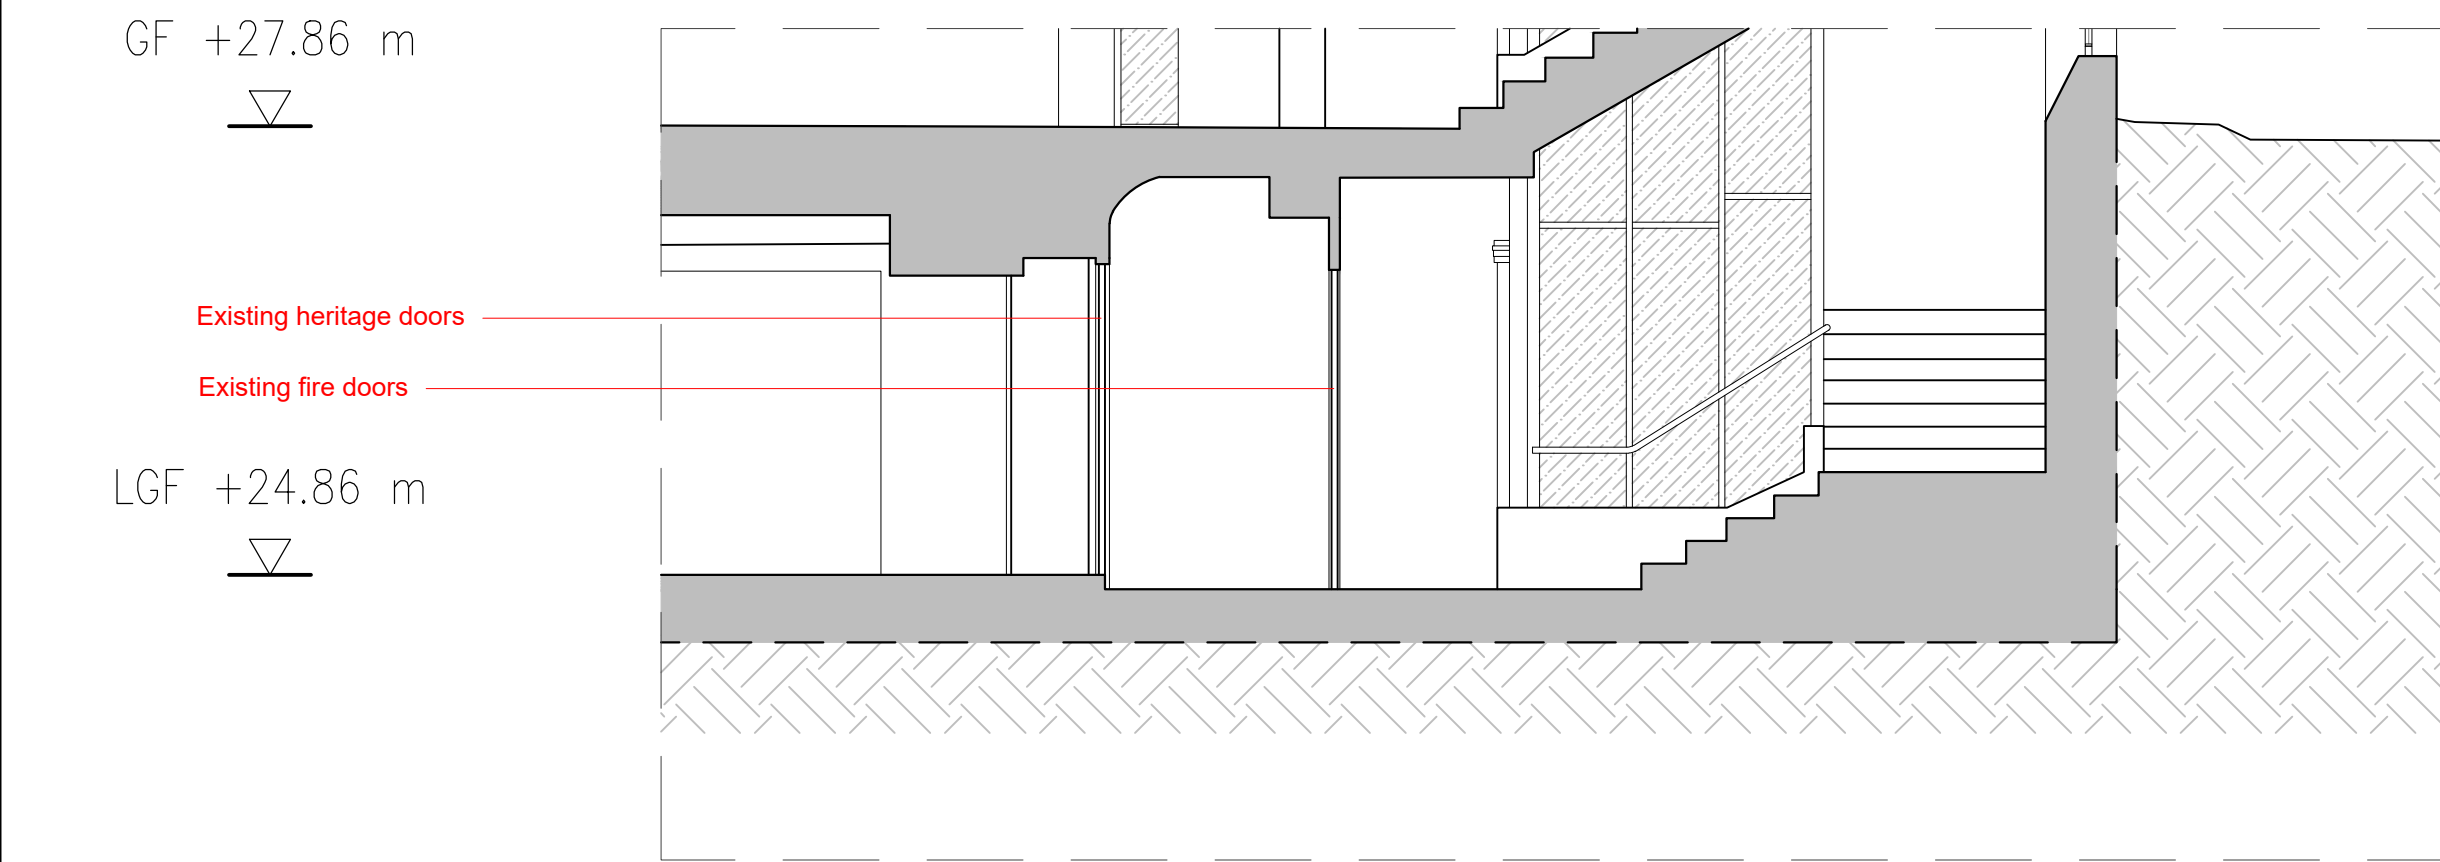

3 SECTION  
1:50

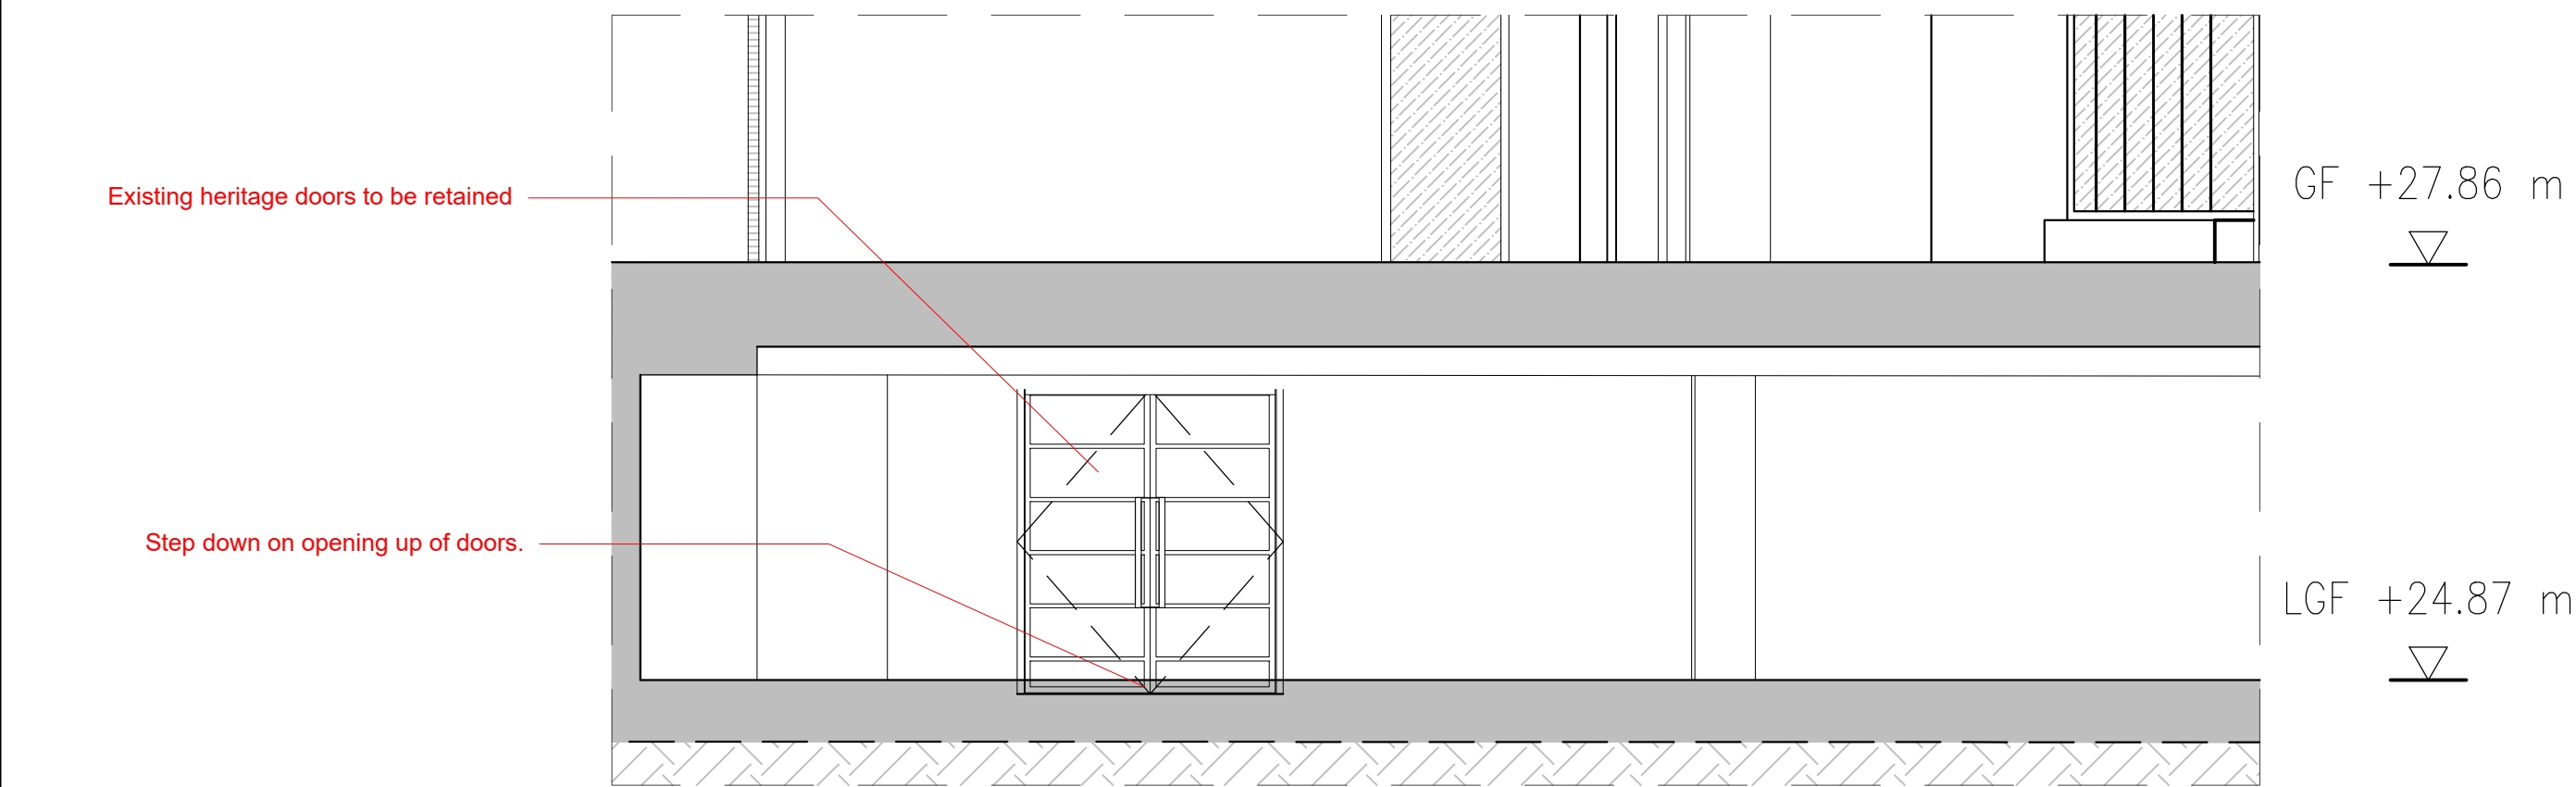

4 SECTION  
1:50

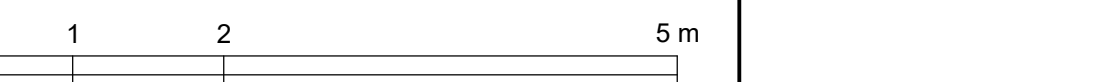KEY	REV	DATE	DESCRIPTION			CLIENT: GENERAL PROJECTS	NOTE  1. Do not scale form this drawing. 2. All dimensions to be checked on site by the contractor and such dimensions to be their responsibility. 3. Report all drawings errors, omissions, and discrepancies to the architect. 4. This document may be issued in an uncontrolled CAD format to enable others to use it as background information to make alterations and/or additions. In that instance the file will be accompanied by a PDF version. It is for those making such alterations and additions to ensure that they make use of current background information. WRA Ltd Accepts no liability for any such alterations or additions to the background information or arising out of changes to background information which occur prior to alterations or additions being made.	LOCATION  THE HEAL'S BUILDING 196 TOTTENHAM COURT ROAD LONDON W1T 7LQ	WHITE RED ARCHITECTS  45 Charlotte Road EC2A 3PD TEL: 020 7859 4521 whilered.co.uk			
	01	21/04/2022	PLANNING ISSUE			PROJECT NAME:						
	02	24/06/2022	PLANNING UPDATE			THE HEAL'S BUILDING						
	DRAWING TITLE:											
	BASEMENT - ART DECO STAIRWELL EXISTING											
	DRAWN	CHECKED	SCALE @A1			STATUS						
	SE	JJ	1:50			PLANNING						
	PROJECT NO.		ZONE			TYPE			SHEET NO.	REVISION		
	5421		-			-			PL_01_401	02		

NOT FOR CONSTRUCTION