



1 BASEMENT PLAN
1:50


KEY		REV	DATE	DESCRIPTION	<div>01:50</div> <div><div>01</div><div>1</div><div>2</div><div>5 m</div></div>	
<div><div></div></div>		01	21/04/2022	PLANNING ISSUE		
<div><div></div></div>		02	24/06/2022	PLANNING UPDATE		

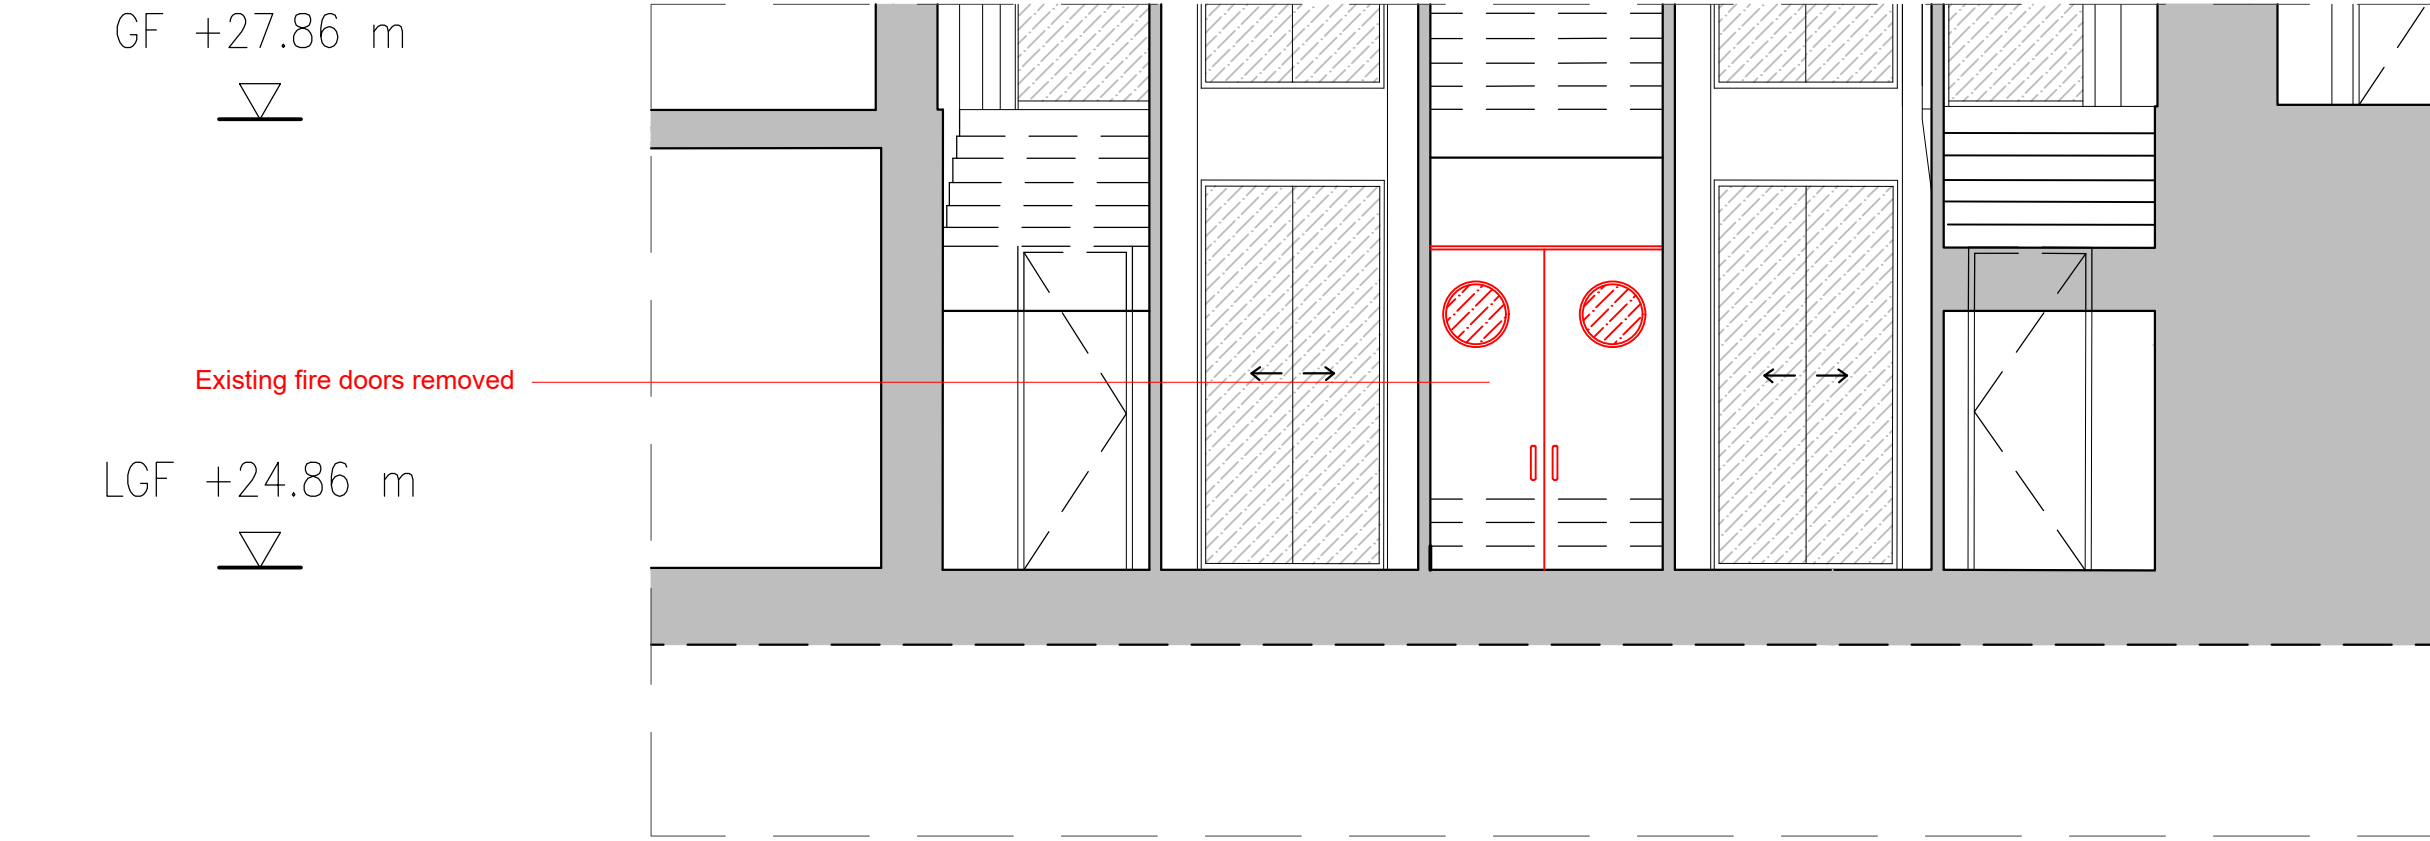

2 SECTION
1:50

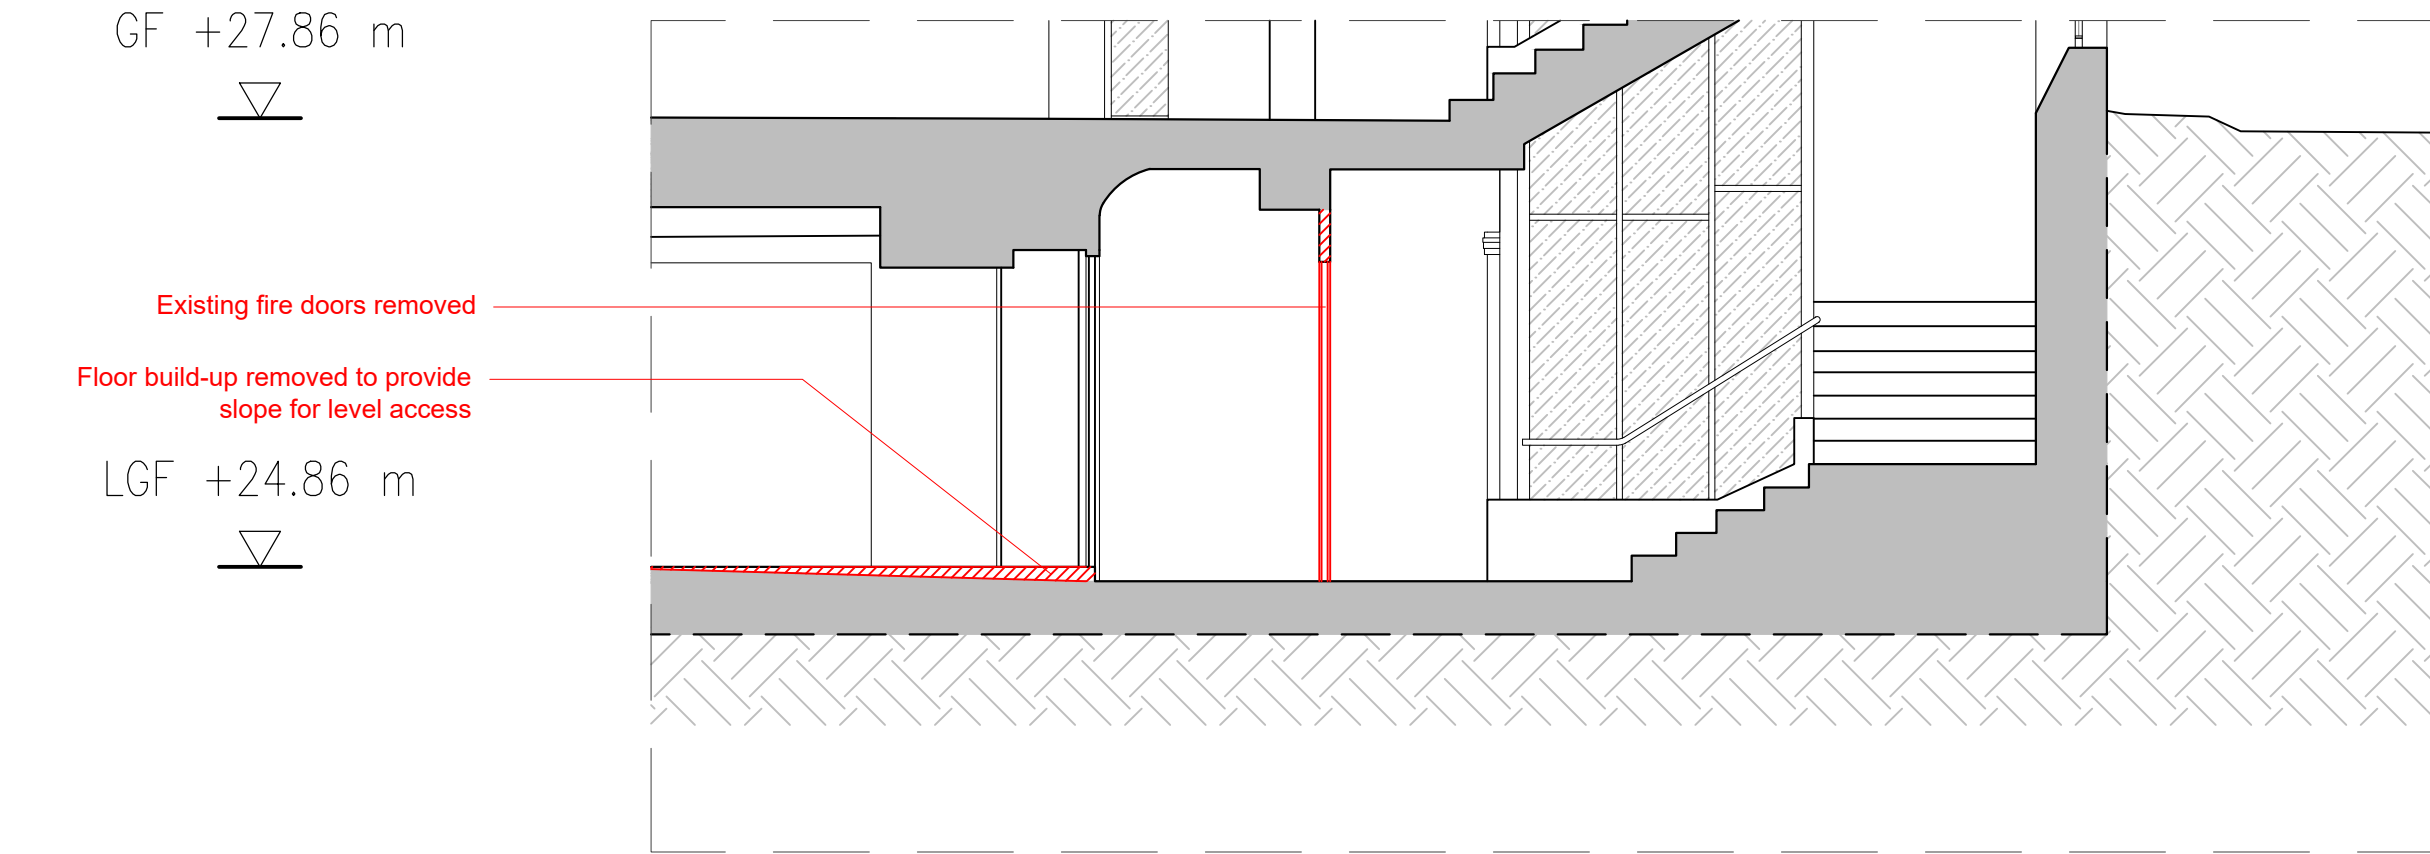

3 SECTION
1:50

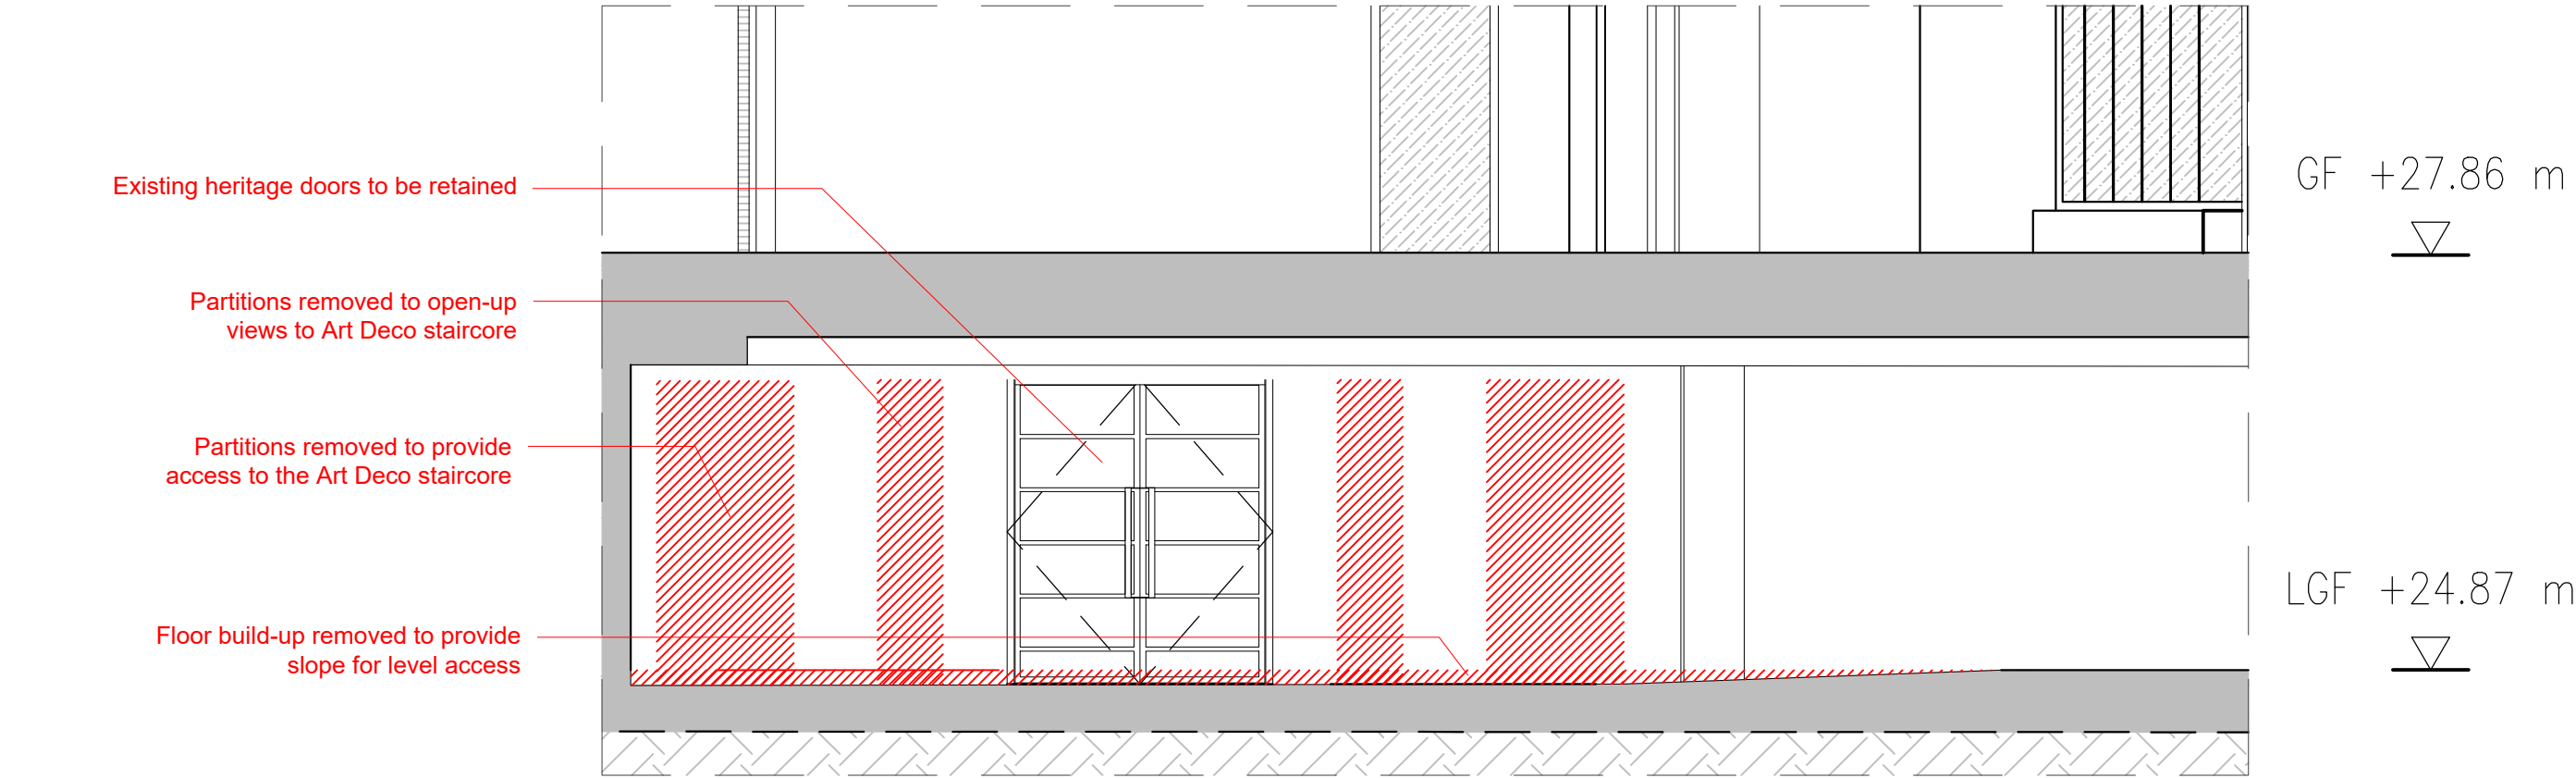

4 SECTION
1:50

CLIENT: GENERAL PROJECTS		NOTE		LOCATION		THE HEAL'S BUILDING 196 TOTTENHAM COURT ROAD LONDON W1T 7LQ		WHITE RED ARCHITECTS 45 Charlotte Road London EC2A 3PD TEL: 020 7859 4521 whitered.co.uk			
PROJECT MANAGER & QS: QUARTZ PROJECT SERVICES		<div>1. Do not scale from this drawing.</div> <div>2. All dimensions to be checked on site by the contractor and such dimensions to be their responsibility.</div> <div>3. Report all drawings errors, omissions, and discrepancies to the architect.</div> <div>4. This document may be issued in an uncontrolled CAD format to enable others to use it as background information to make alterations and/or additions. In that instance the file will be accompanied by a PDF version. It is for those making such alterations and additions to ensure that they make use of current background information. WRA Ltd Accepts no liability for any such alterations or additions to the background information or arising out of changes to background information which occur prior to alterations or additions being made.</div>		NOT FOR CONSTRUCTION		PROJECT NAME:					
M.E.P. ENGINEER: WATERMANS						THE HEAL'S BUILDING					
STRUCTURAL ENGINEER: WEBB YATES						DRAWING TITLE:					
FIRE ENGINEER: DESIGN FIRE CONSULTANTS						BASEMENT - ART DECO STAIRWELL DEMOLITIONS					
PLANNING CONSULTANT: TURLEY						DRAWN				CHECKED	SCALE @A1
CDM CONSULTANT: BRAIN BULFIN ASSOCIATES						SE	JJ	1:50	PLANNING		
APPROVED INSPECTOR: SOCOTEC						PROJECT NO.		ZONE	TYPE	SHEET NO.	REVISION
						5421		-	-	PL_12_401	02