



1 BASEMENT PLAN
1:50


KEY	REV	DATE	DESCRIPTION		
<div>Proposed walls</div> <div>Proposed</div>	01	21/04/2022	PLANNING ISSUE		
	02	24/06/2022	PLANNING UPDATE		
	03	29/06/2022	PLANNING UPDATE		
				0 1 2 5 m 1:50	

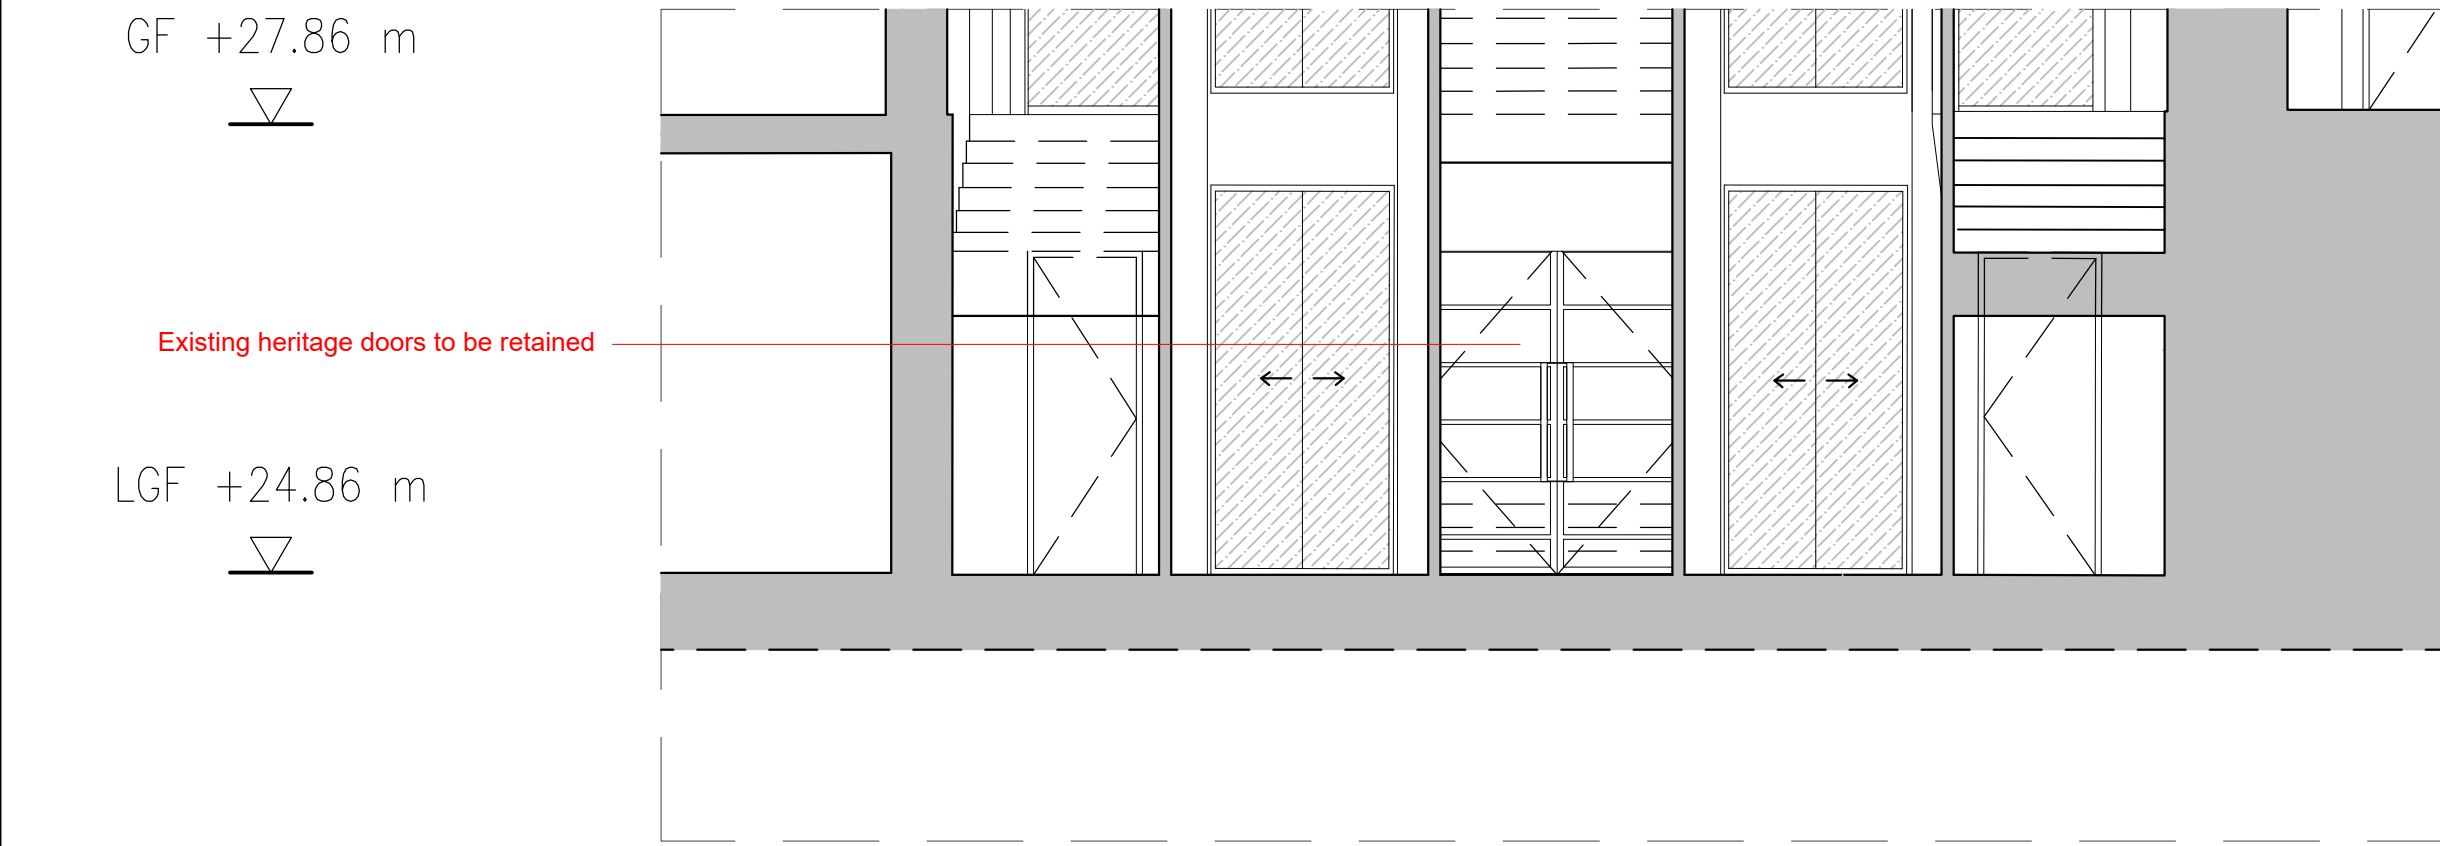

2 SECTION
1:50

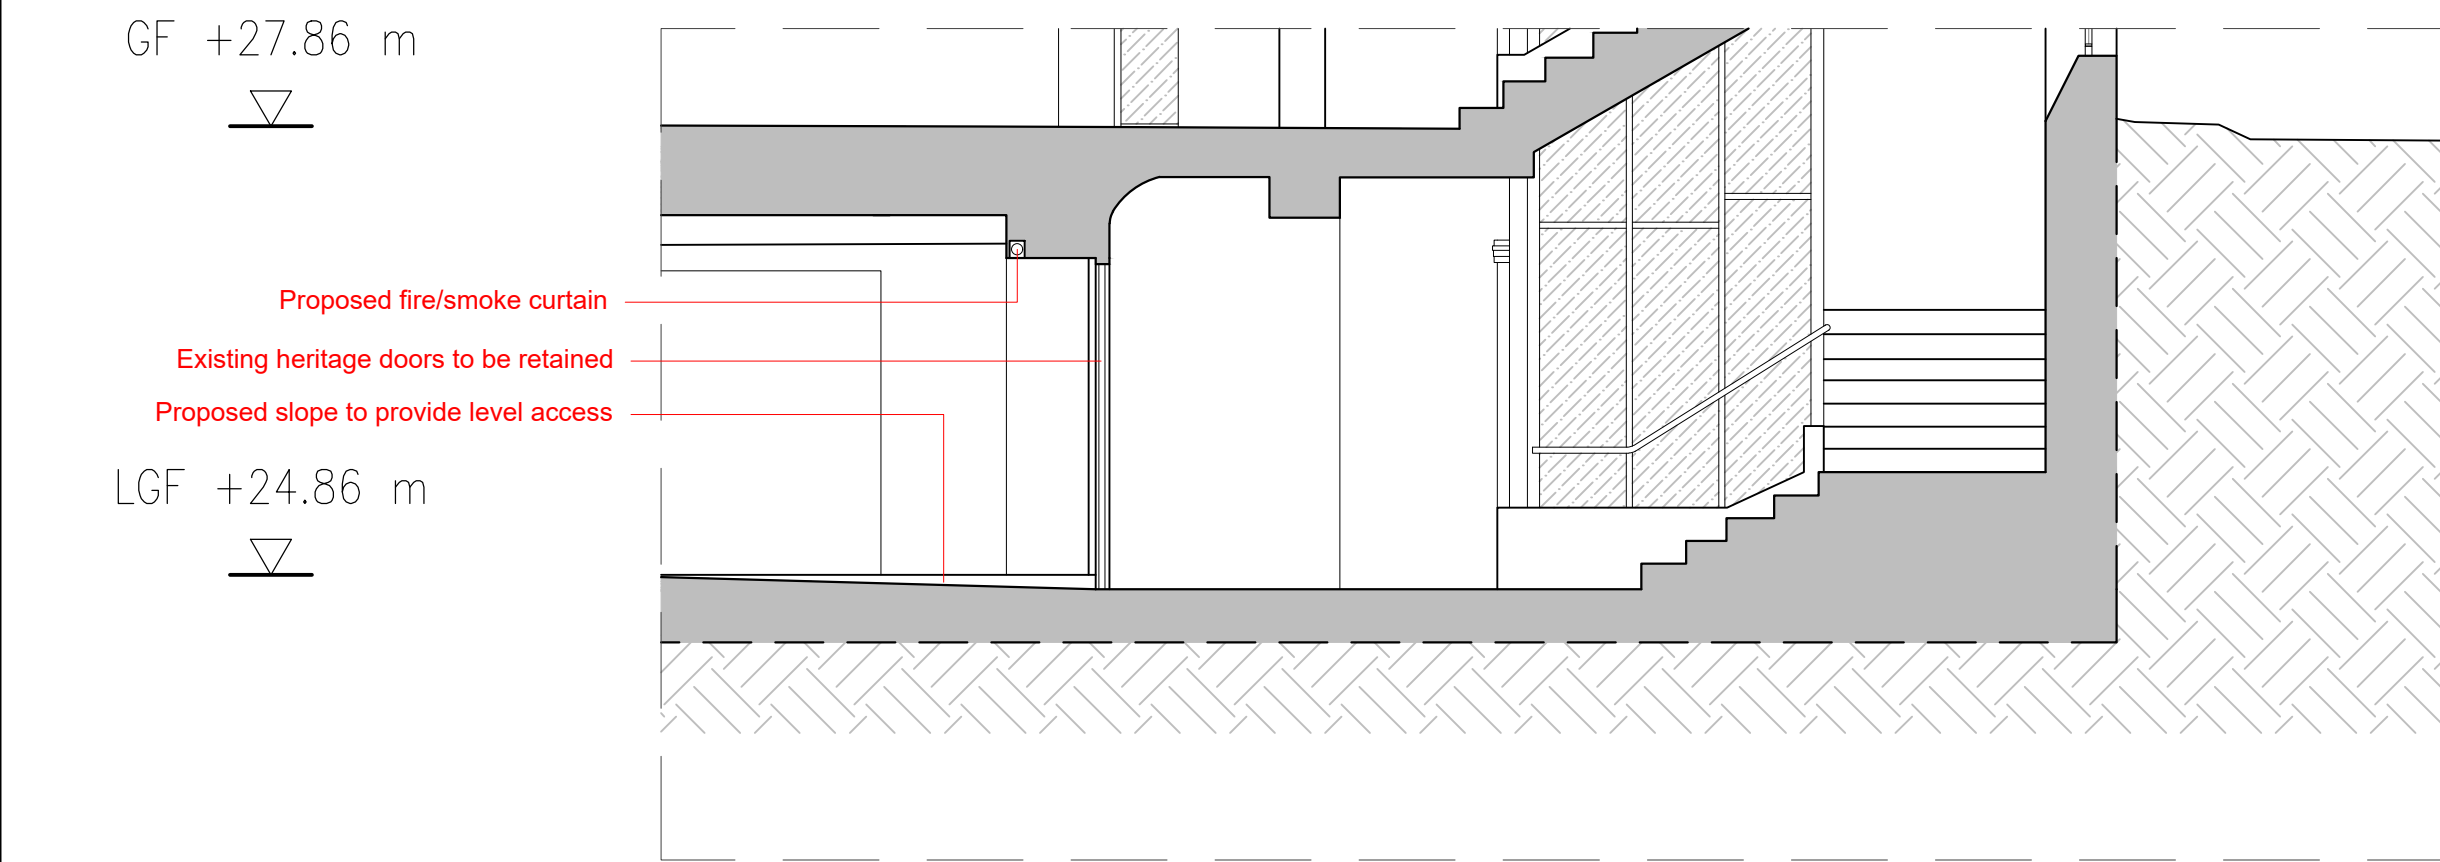

3 SECTION
1:50

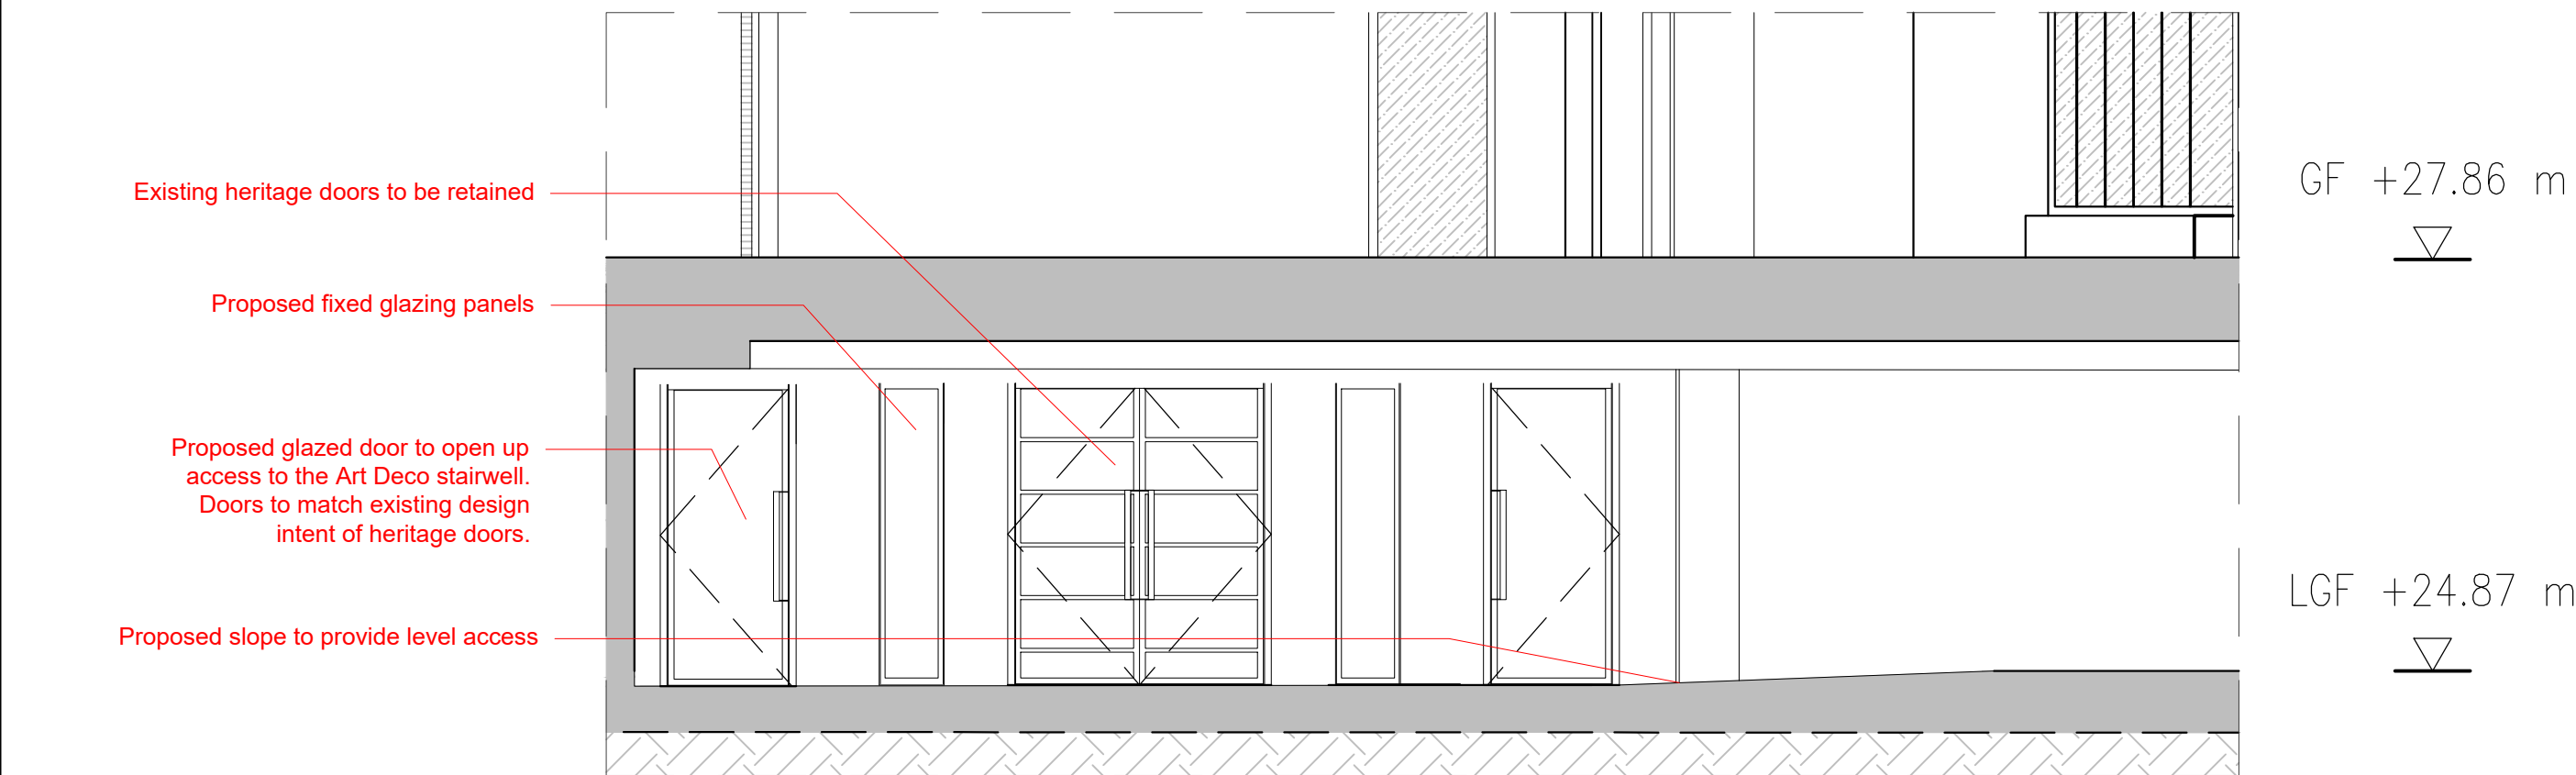

4 SECTION
1:50

CLIENT: GENERAL PROJECTS		NOTE 1. Do not scale from this drawing. 2. All dimensions to be checked on site by the contractor and such dimensions to be their responsibility. 3. Report all drawings errors, omissions, and discrepancies to the architect. 4. This document may be issued in an uncontrolled CAD format to enable others to use it as background information to make alterations and/or additions. In that instance the file will be accompanied by a PDF version. It is for those making such alterations and additions to ensure that they make use of current background information. WRA Ltd Accepts no liability for any such alterations or additions to the background information or arising out of changes to background information which occur prior to alterations or additions being made.	LOCATION THE HEAL'S BUILDING 196 TOTTENHAM COURT ROAD LONDON W1T 7LQ	WHITE RED ARCHITECTS 45 Charlotte Road London EC2A 3PD TEL: 020 7859 4521 whilered.co.uk				
PROJECT MANAGER & QS: QUARTZ PROJECT SERVICES				PROJECT NAME:				
M.E.P. ENGINEER: WATERMANS				THE HEAL'S BUILDING				
STRUCTURAL ENGINEER: WEBB YATES				DRAWING TITLE:				
FIRE ENGINEER: DESIGN FIRE CONSULTANTS				BASEMENT - ART DECO STAIRWELL PROPOSED				
PLANNING CONSULTANT: TURLEY				DRAWN		CHECKED	SCALE @A1	STATUS
CDM CONSULTANT: BRAIN BULFIN ASSOCIATES				SE		JJ	1:50	PLANNING
APPROVED INSPECTOR: SOCOTEC				PROJECT NO.		ZONE	TYPE	SHEET NO.
		5421		-	-	PL_00_401	03	
		NOT FOR CONSTRUCTION						

NOT FOR CONSTRUCTION