


Apt


Castlewood House
S73 glazing clarifications

9th June 2022

Proposed GA North Elevation

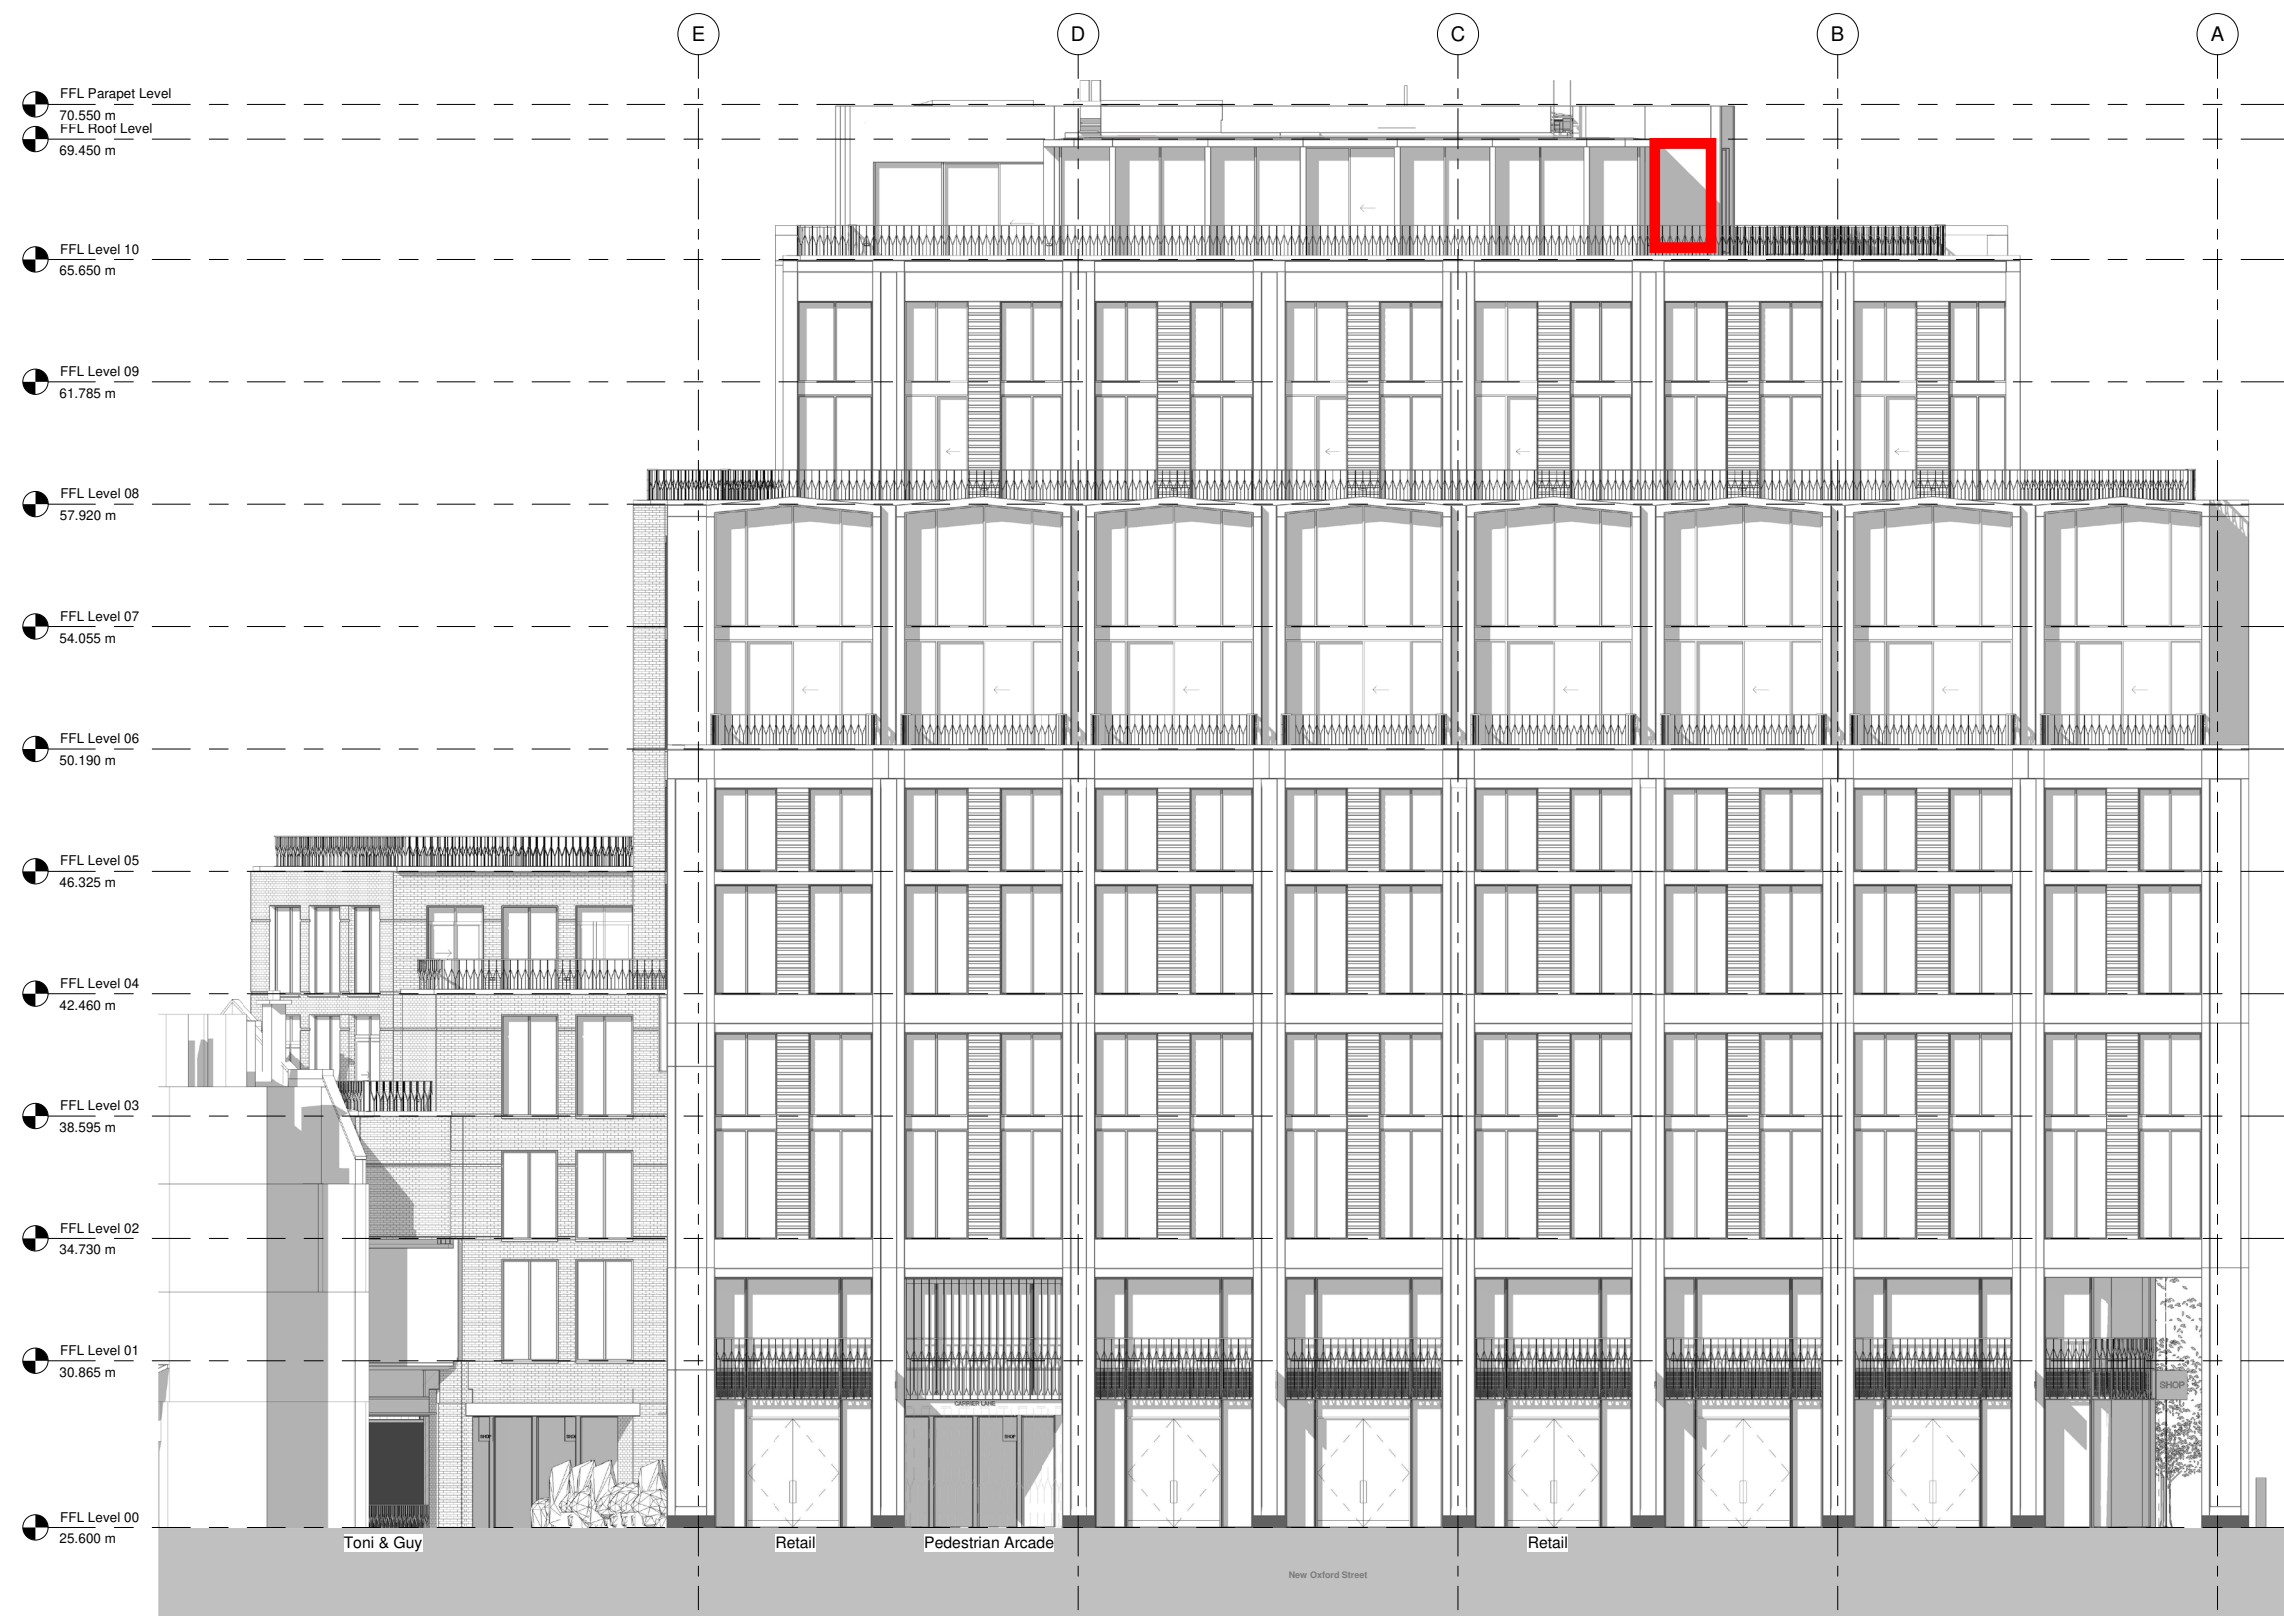


Proposed GA West Elevation

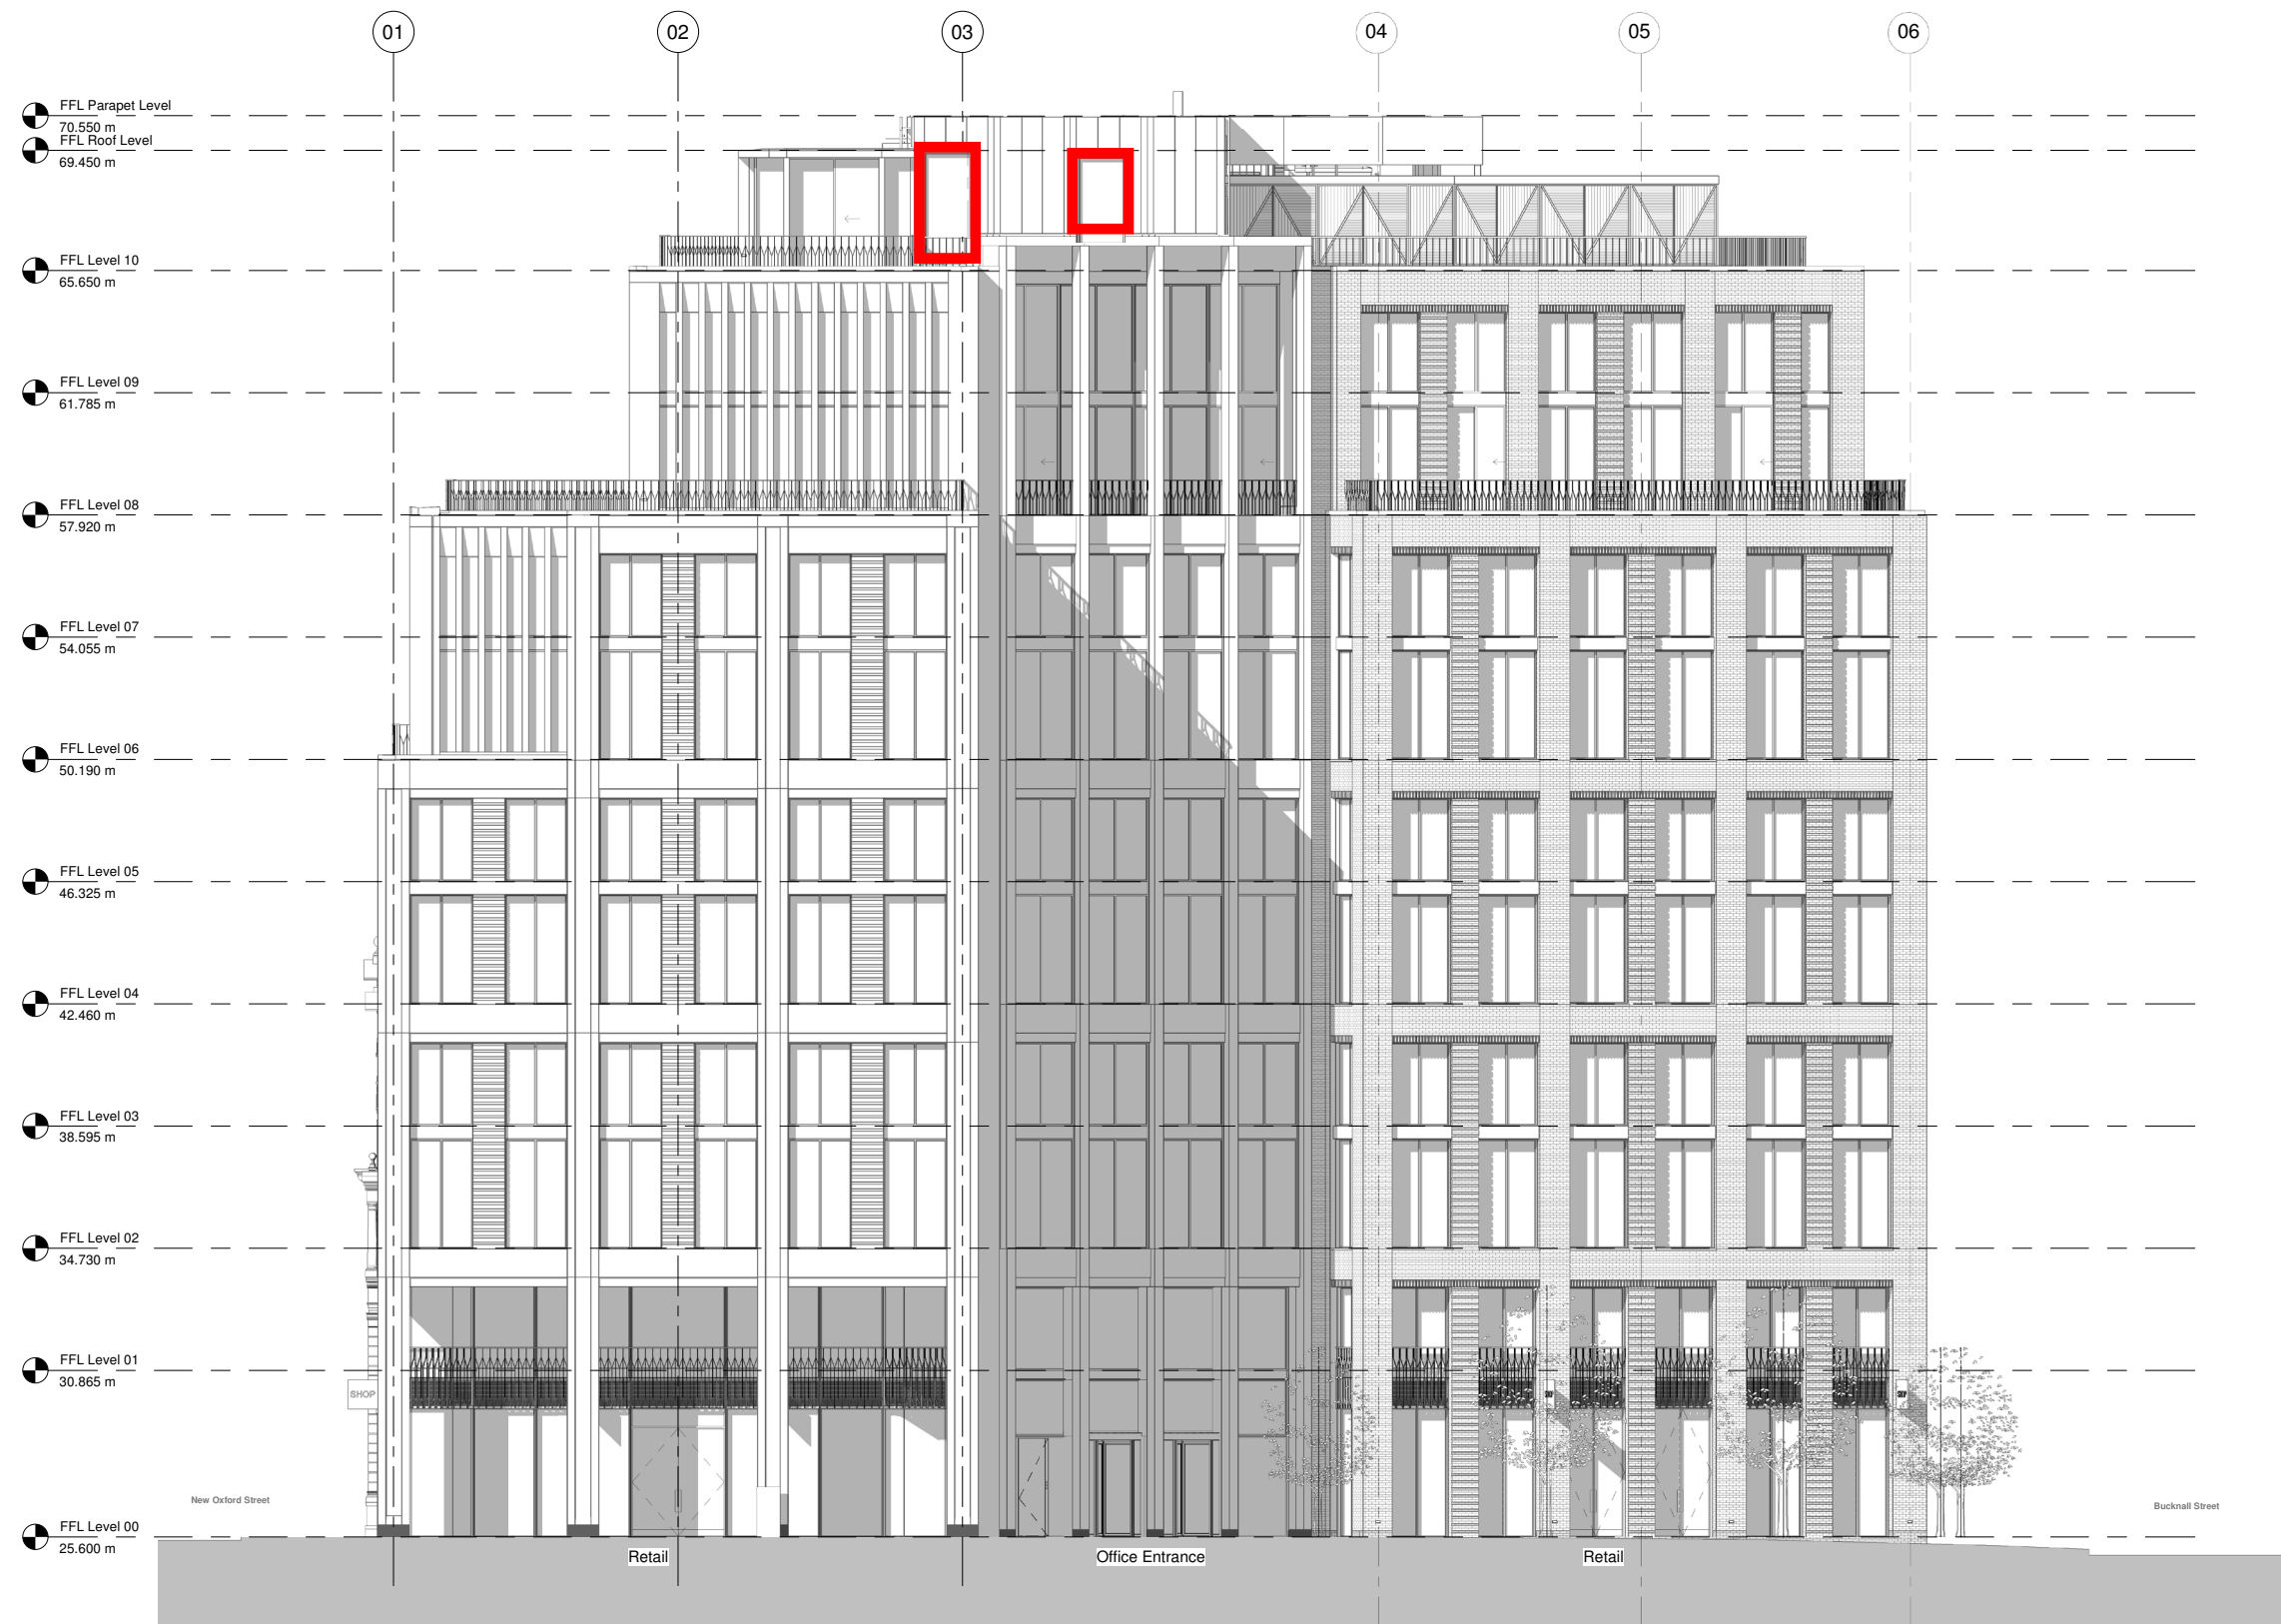

North Elevation - Approved Drawing



North Elevation - Proposed

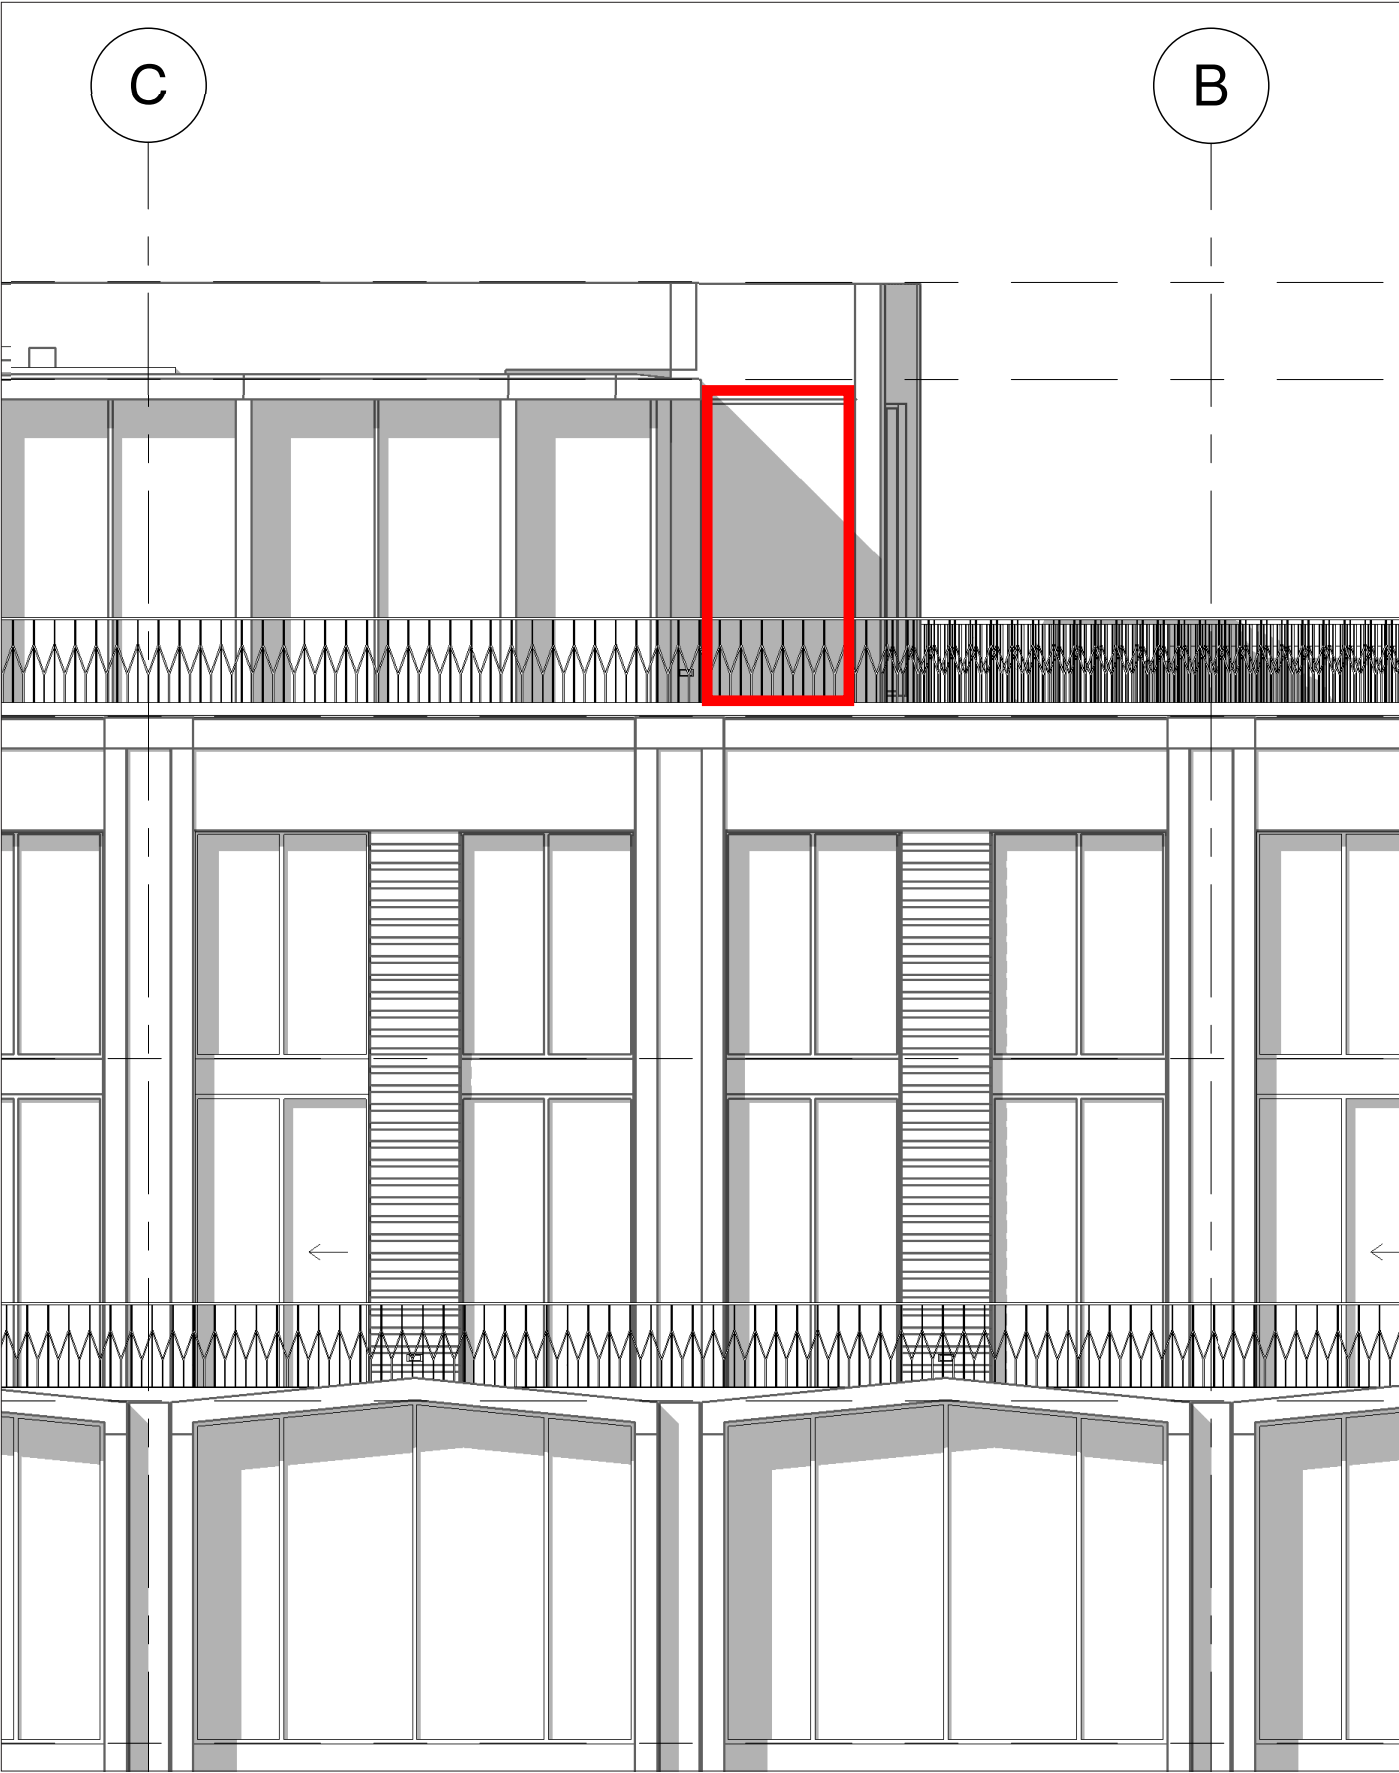

West Elevation - Approved Drawing



West Elevation - Proposed



—
Apt
235 St John Street
London EC1V 4NG

—
T. +44 (0)20 7419 3500
E. mail@apt.london
W. www.apt.london