

LEGEND

Symbols shown are not to scale - some symbols may not appear on the layout plan



ISSUE	DESCRIPTION	DRWN	CHKD	DATE
P03	PLANNING DRAWINGS ISSUED	LU	TM	16.05.22

1 DEMOLITION LAYOUT
1 : 20

AUTHORISATION	
PRINT NAME	DATE / /
SIGNED	

© COPYRIGHT OKTRA LTD
THIS DRAWING REMAINS THE COPYRIGHT OF OKTRA LTD. TO BE USED SOLELY FOR THE PROJECT AND INFORMATION AS TITLED. THIS DRAWING MUST NOT BE COPIED WITHOUT PRIOR WRITTEN CONSENT. CONTRACTORS ARE RESPONSIBLE FOR ENSURING ALL WORKS COMPLY WITH ALL RELEVANT STATUTORY REQUIREMENTS AND BRITISH STANDARDS.
DO NOT SCALE FROM DRAWING. CONTRACTORS MUST CHECK ALL DIMENSIONS, LEVELS AND SERVICES PRIOR TO COMMENCEMENT OF ANY WORKS. OKTRA LTD MUST BE NOTIFIED OF ANY DISCREPANCIES.

DRAWING STAGE
PLANNING

CLIENT
3VB

SITE ADDRESS
3 Verulam Buildings, Gray's Inn, London WC1R 5NT

PROJECT DIRECTOR TOM METCALFE	PROJECT MANAGER --
PROJECT DESIGNER LEAH FURLONG	PROJECT SITE MANAGER --

DRAWING TITLE
EXISTING PLAN

OKTRA NO.	SCALE	STATUS	REVISION
60900	As indicated @ A1	S2	P03

DRAWING NO.
60900—OKT—V1—00—DR—I—2001

322 High Holborn
London
WC1V 7PB
+44 (0)207 553 9500
oktra.co.uk



1 RECEPTION ELEVATION A EXISTING
1 : 20



3 RECEPTION ELEVATION B EXISTING
1 : 20



2 RECEPTION ELEVATION C EXISTING
1 : 20



4 RECEPTION ELEVATION D EXISTING
1 : 20

P03 PLANNING DRAWINGS ISSUED LU TM 16.05.22
ISSUE DESCRIPTION DATE

DRAWING STAGE

PLANNING

CLIENT

3VB

SITE ADDRESS

3 Verulam Buildings, Gray's Inn, London WC1R 5NT

PROJECT DIRECTOR
TOM METCALFE

PROJECT MANAGER
--

PROJECT DESIGNER
LEAH FURLONG

PROJECT SITE MANAGER
--

DRAWING TITLE
EXISTING ELEVATIONS (RECEPTION)

OKTRA NO.	SCALE	STATUS	REVISION
60900	1 : 20 @ A1	S2	P03

DRAWING NO.

60900—OKT—V1—00—DR—I—2000

AUTHORISATION

PRINT NAME
SIGNED _____ DATE / /


© COPYRIGHT OKTRA LTD

THIS DRAWING REMAINS THE COPYRIGHT OF OKTRA LTD. TO BE USED SOLELY FOR THE PROJECT AND INFORMATION AS TITLED. THIS DRAWING MUST NOT BE COPIED WITHOUT PRIOR WRITTEN CONSENT. CONTRACTORS ARE RESPONSIBLE FOR ENSURING ALL WORKS COMPLY WITH ALL RELEVANT STATUTORY REQUIREMENTS AND BRITISH STANDARDS.


DO NOT SCALE FROM DRAWING. CONTRACTORS MUST CHECK ALL DIMENSIONS, LEVELS AND SERVICES PRIOR TO COMMENCEMENT OF ANY WORKS. OKTRA LTD MUST BE NOTIFIED OF ANY DISCREPANCIES.




322 High Holborn
London
WC1V 7PB
+44 (0)207 553 9500
oktra.co.uk

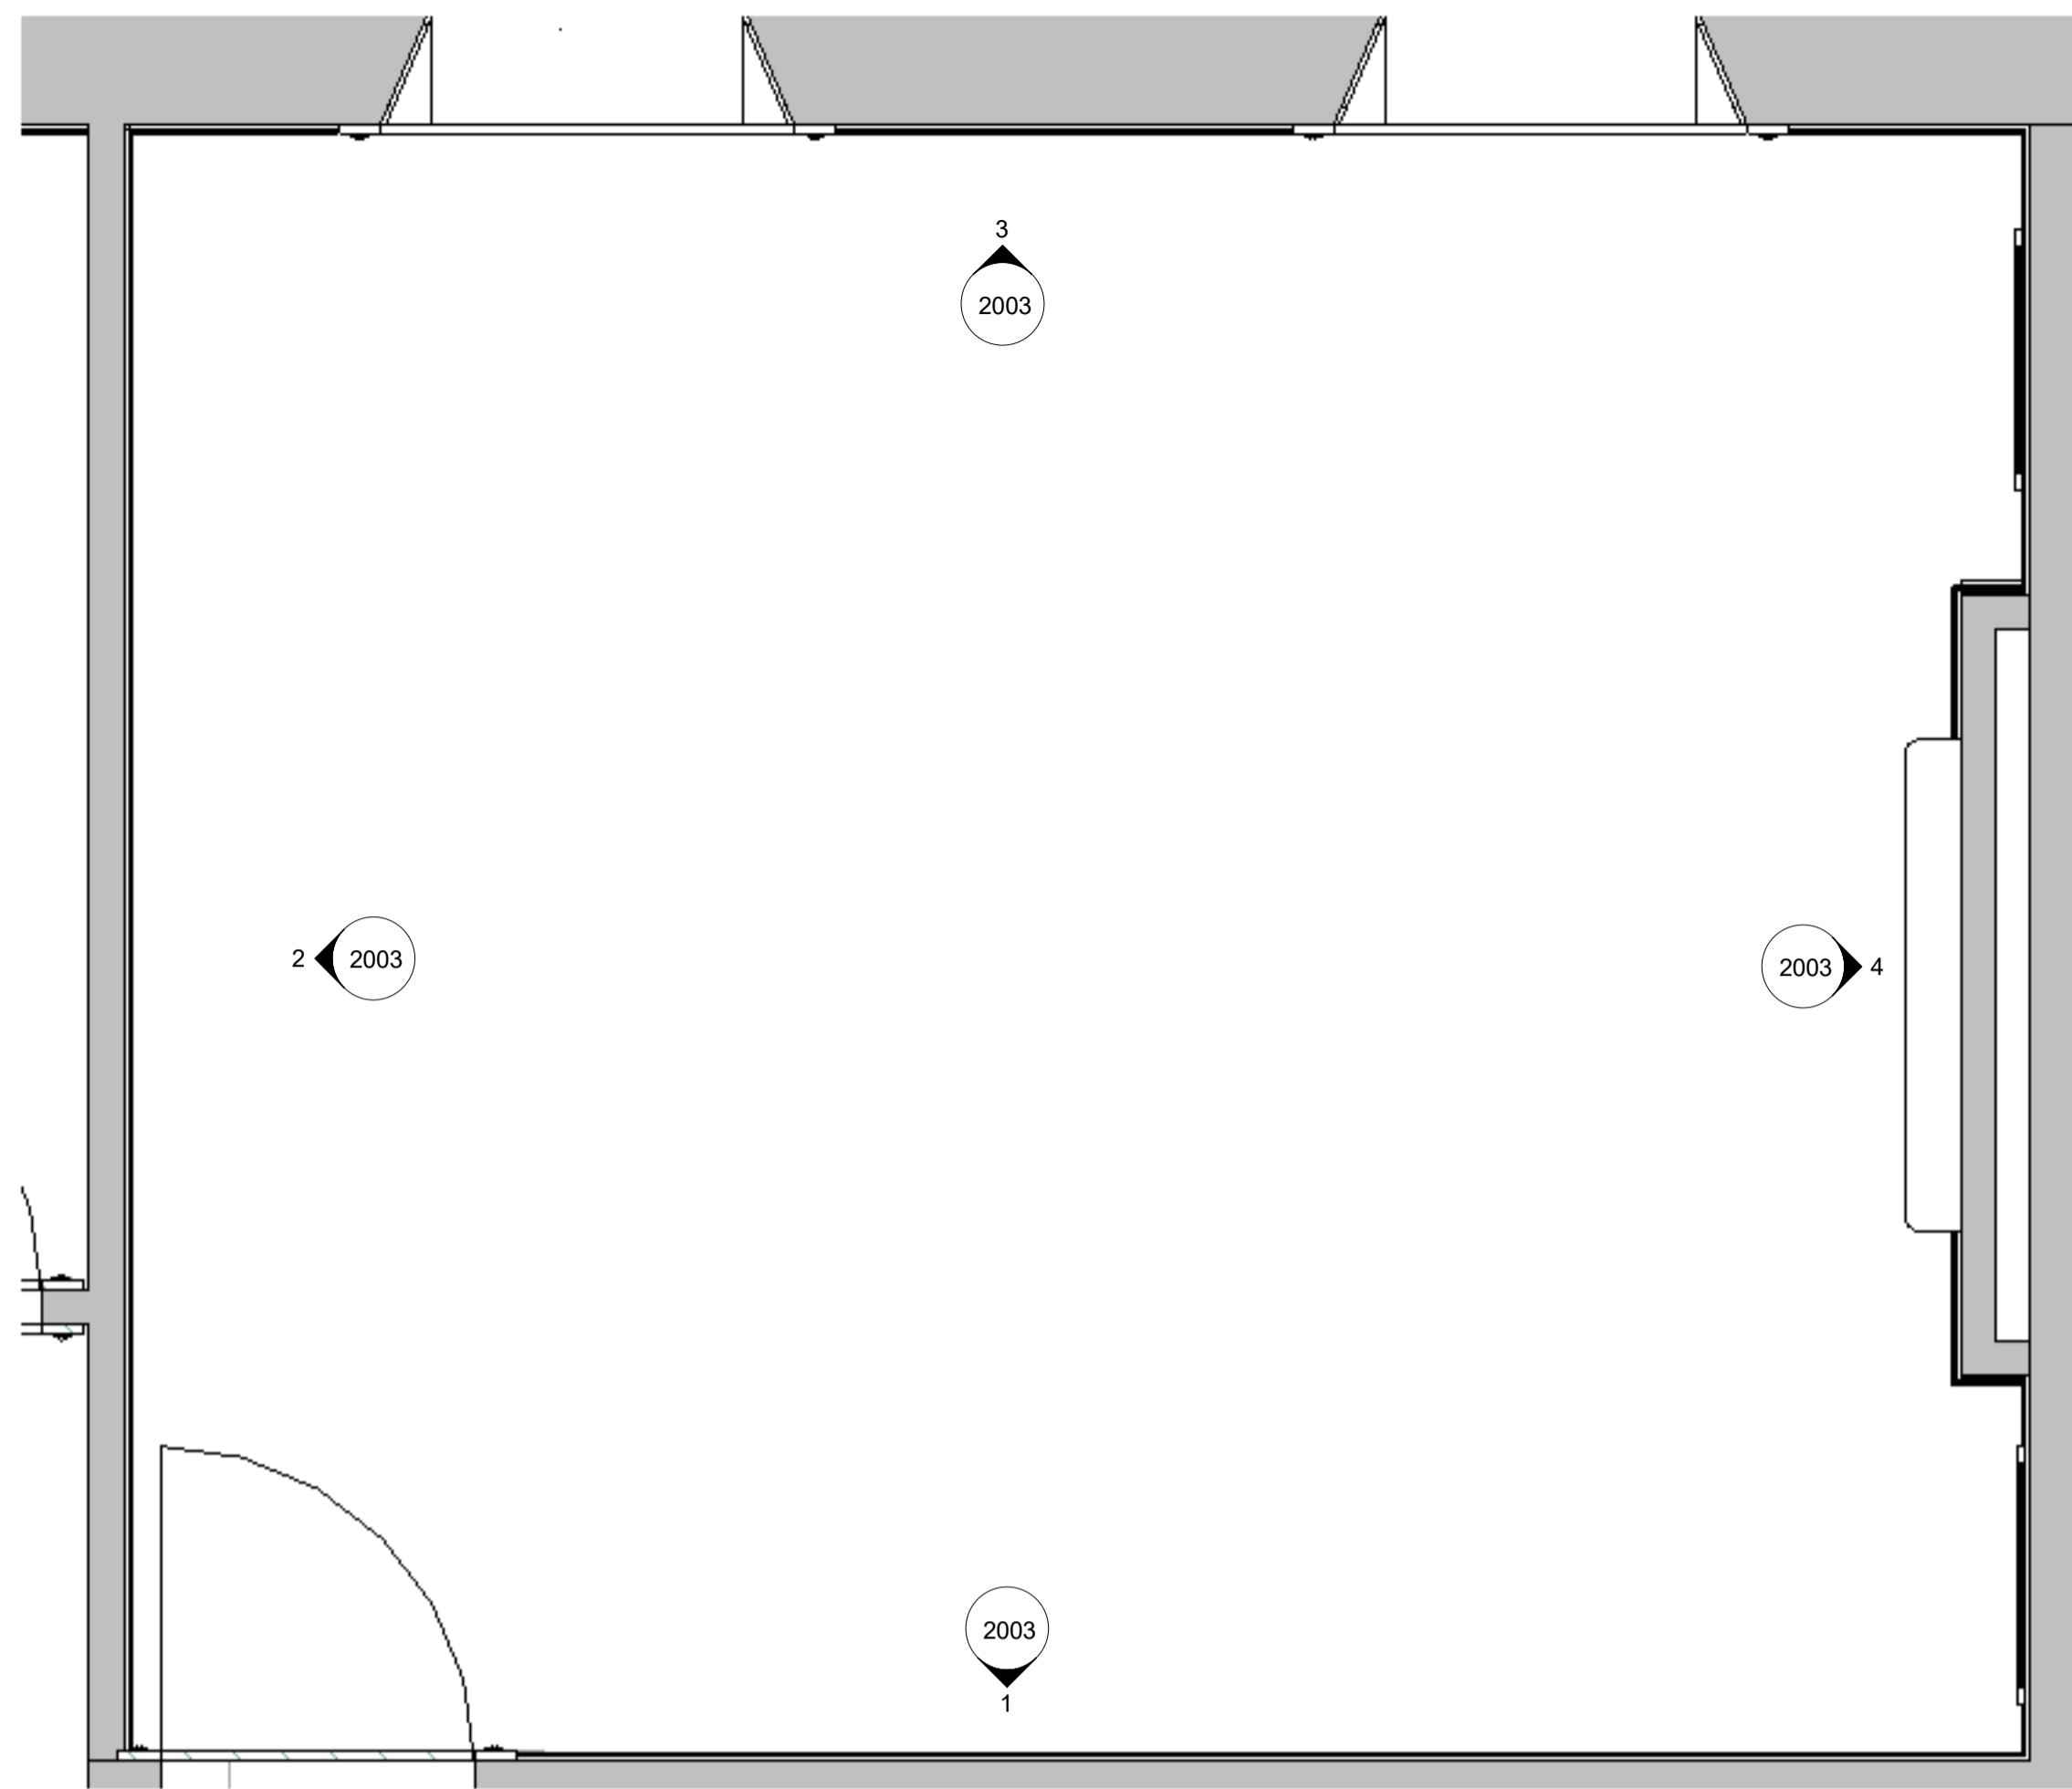


5 WAITING ROOM PLAN (EXISTING)
1 : 20

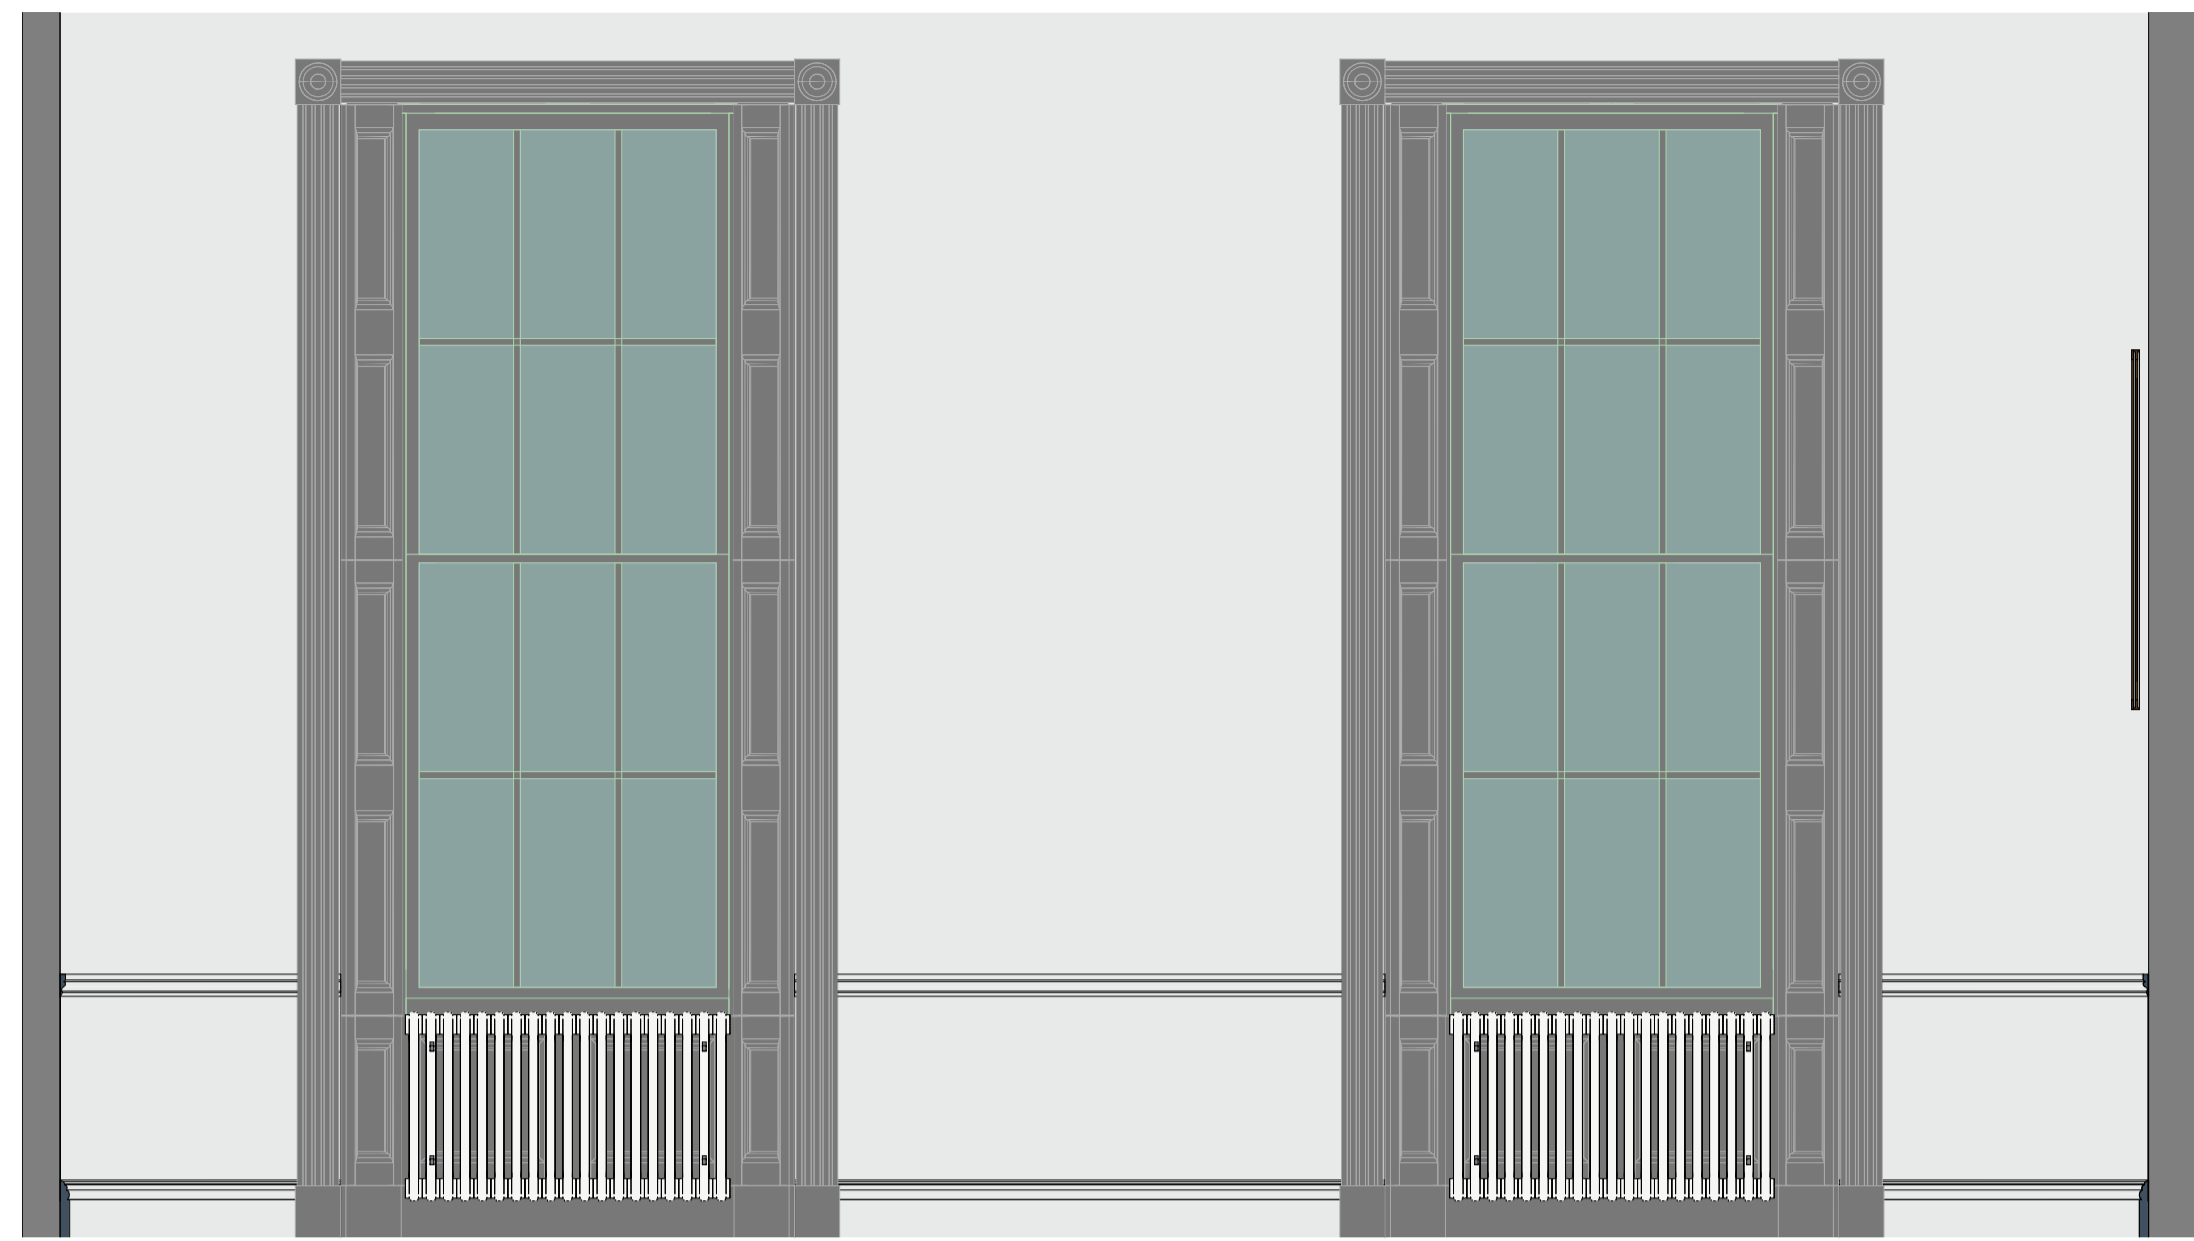


3 WAITING ROOM ELEVATION (EXISTING)
1 : 20

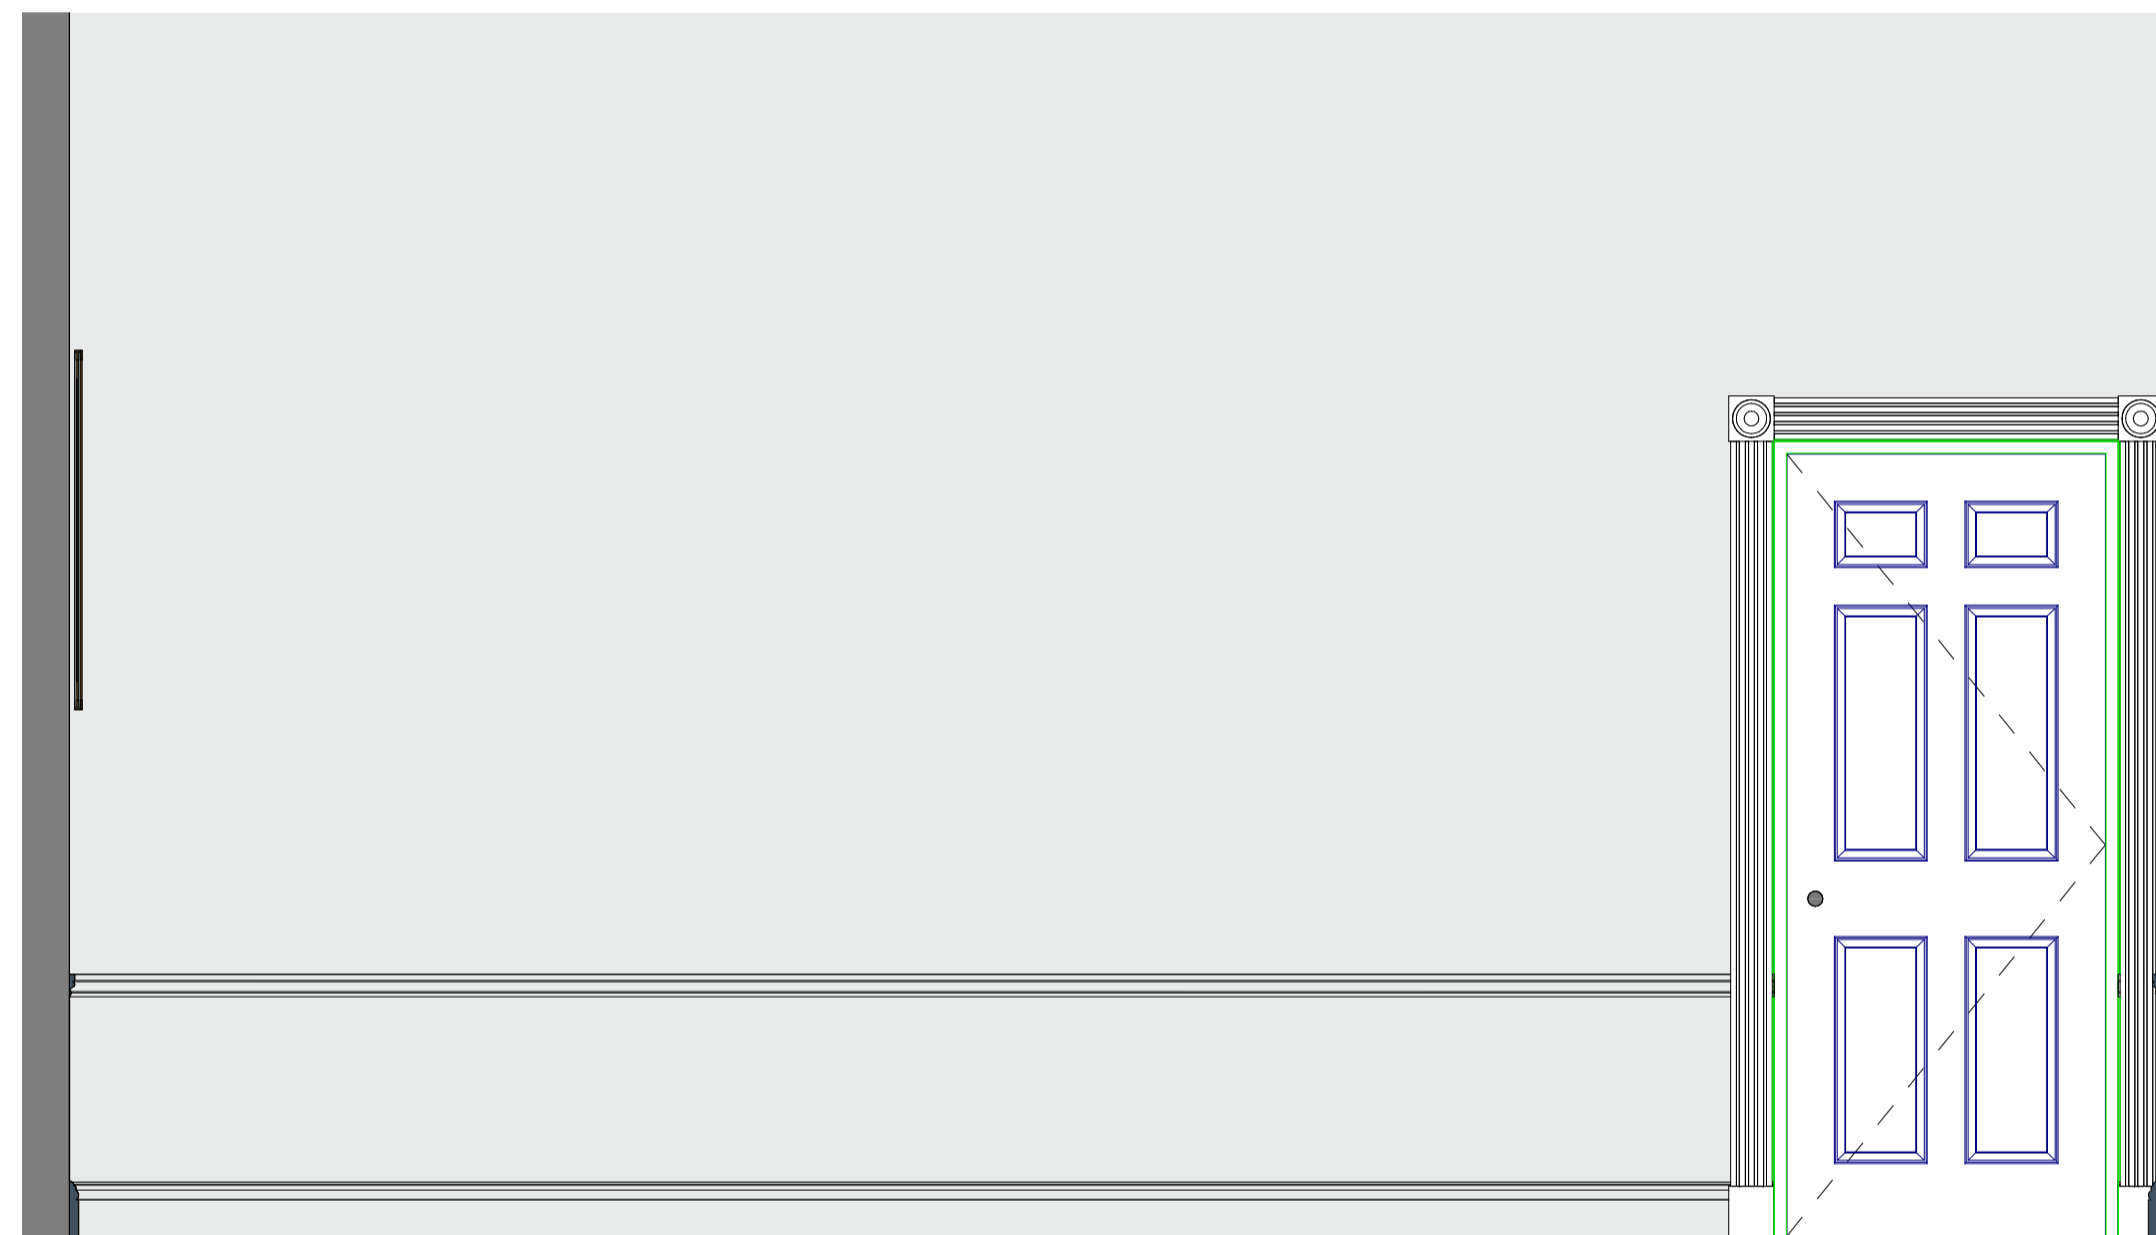

1 WAITING ROOM ELEVATION EXISTING
1 : 20

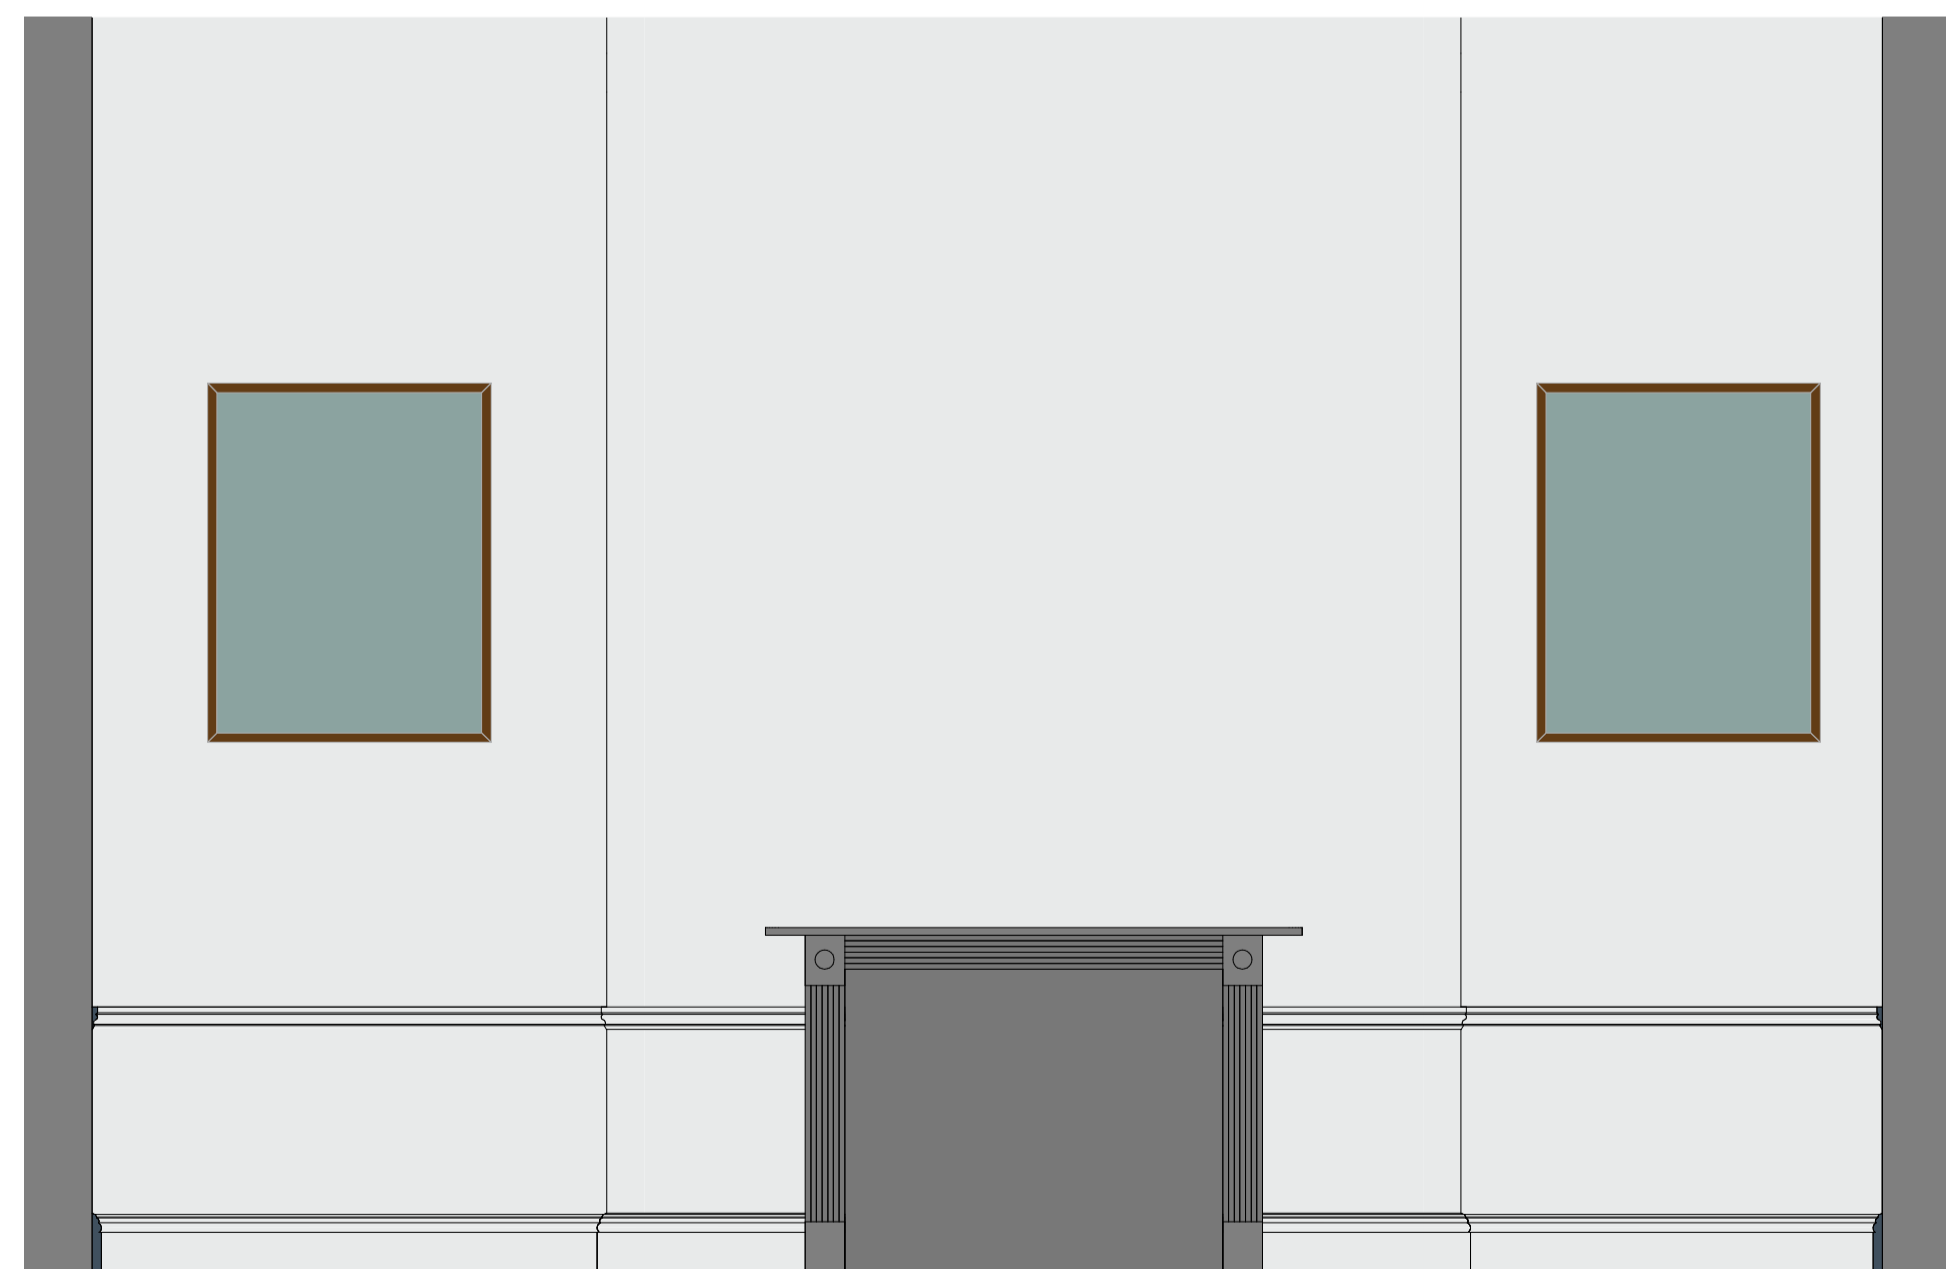

4 WAITING ROOM ELEVATION D Copy 1
1 : 20

 

2 WAITING ROOM ELEVATION (EXISTING)
1 : 20

P03 PLANNING DRAWINGS ISSUED LU TM 16.05.22
ISSUE DESCRIPTION DRWN CHKD DATE

DRAWING STAGE
PLANNING

CLIENT
3VB

SITE ADDRESS
3 Verulam Buildings, Gray's Inn, London WC1R 5NT

PROJECT DIRECTOR TOM METCALFE	PROJECT MANAGER --
PROJECT DESIGNER LEAH FURLONG	PROJECT SITE MANAGER --

DRAWING TITLE
EXISTING ELEVATIONS (WAITING ROOM)

OKTRA NO.	SCALE	STATUS	REVISION
60900	1 : 20 @ A1	S2	P03

DRAWING NO.
60900—OKT—V1—00—DR—I—2003

322 High Holborn
London
WC1V 7PB
+44 (0)207 553 9500
oktra.co.uk

oktra

AUTHORISATION
PRINT NAME
SIGNED _____ DATE / /
© COPYRIGHT OKTRA LTD
THIS DRAWING REMAINS THE COPYRIGHT OF OKTRA LTD. TO BE USED SOLELY FOR THE PROJECT AND INFORMATION AS TITLED. THIS DRAWING MUST NOT BE COPIED WITHOUT PRIOR WRITTEN CONSENT. CONTRACTORS ARE RESPONSIBLE FOR ENSURING ALL WORKS COMPLY WITH ALL RELEVANT STATUTORY REQUIREMENTS AND BRITISH STANDARDS.
DO NOT SCALE FROM DRAWING. CONTRACTORS MUST CHECK ALL DIMENSIONS, LEVELS AND SERVICES PRIOR TO COMMENCEMENT OF ANY WORKS. OKTRA LTD MUST BE NOTIFIED OF ANY DISCREPANCIES.