

GENERAL ARRANGEMENT LEGEND

Symbols shown are not to scale - some symbols may not appear on the layout plan

COMPONENT TAGS

R1-02 Name	R1 = ROOM - 1ST FLOOR 02 = ROOM NUMBER
N1-02 Name	N1 = NEW (N) OR EXISTING (E) DOOR - 1ST FLOOR 02 = DOOR NUMBER
W1-02 Name	W1 = WINDOW - 1ST FLOOR 02 = WINDOW NUMBER
FF-01 Name	FF = FLOOR FINISH 01 = FINISH NUMBER
CF-01 Name	CF = CEILING FINISH 01 = FINISH NUMBER

PARTITION REFERENCES

	EXISTING WALLS
	NEW 75mm SINGLE SKIN PARTITION
	NEW 100mm SINGLE SKIN PARTITION
	NEW 100mm DOUBLE SKIN PARTITION
	NEW HALF-HEIGHT
	NEW 12mm SINGLE GLAZING
	NEW 12mm ACOUSTIC GLAZING
	NEW DOUBLE GLAZING

DOOR DETAILS

NEW SOLID DOOR	NEW FRAMED GLASS DOOR	NEW FRAMELESS GLASS DOOR	NEW ALUMINUM FRAMED GLASS DOOR	NEW OVERSIZED SOLID DOOR	NEW SLIDING GLASS DOOR

FURNITURE DETAILS

NEW FURNITURE	EXISTING FURNITURE	JOINERY ITEMS	DAY 2 FURNITURE

ALL EXISTING JOINERY AND ARCHITECTURAL FEATURES (WINDOWS, DOORS, CORNICES, SKIRTINGS, DADO RAILS, WALL PANELING) WILL BE RETAINED

P03	PLANNING DRAWINGS ISSUED	LU	TM	16.05.22
P01	DRAWING FIRST PRODUCED	LF	TM	13.05.21
ISSUE	DESCRIPTION	DRWN	CHKD	DATE

SCALE 1:100
1 2 3 4 5 10

DRAWING STAGE

PLANNING

CLIENT

3VB

SITE ADDRESS
3 Verulam Buildings, Gray's Inn, London WC1R 5NT

PROJECT DIRECTOR
TOM METCALFE

PROJECT MANAGER
--

PROJECT DESIGNER
LEAH FURLONG

PROJECT SITE MANAGER
--

DRAWING TITLE
PROPOSED PLAN (GA)

OKTRA NO.	SCALE	STATUS	REVISION
60900	As indicated @ A1	S2	P03

DRAWING NO.

60900—OKT—V1—00—DR—I—0101

322 High Holborn
London
WC1V 7PB
+44 (0)207 553 9500
oktra.co.uk

oktra


1 GENERAL ARRANGEMENT

1 : 20

© COPYRIGHT OKTRA LTD


THIS DRAWING REMAINS THE COPYRIGHT OF OKTRA LTD. TO BE USED SOLELY FOR THE PROJECT AND INFORMATION AS TITLED. THIS DRAWING MUST NOT BE COPIED WITHOUT PRIOR WRITTEN CONSENT. CONTRACTORS ARE RESPONSIBLE FOR ENSURING ALL WORKS COMPLY WITH ALL RELEVANT STATUTORY REQUIREMENTS AND BRITISH STANDARDS.

DO NOT SCALE FROM DRAWING. CONTRACTORS MUST CHECK ALL DIMENSIONS, LEVELS AND SERVICES PRIOR TO COMMENCEMENT OF ANY WORKS. OKTRA LTD MUST BE NOTIFIED OF ANY DISCREPANCIES.

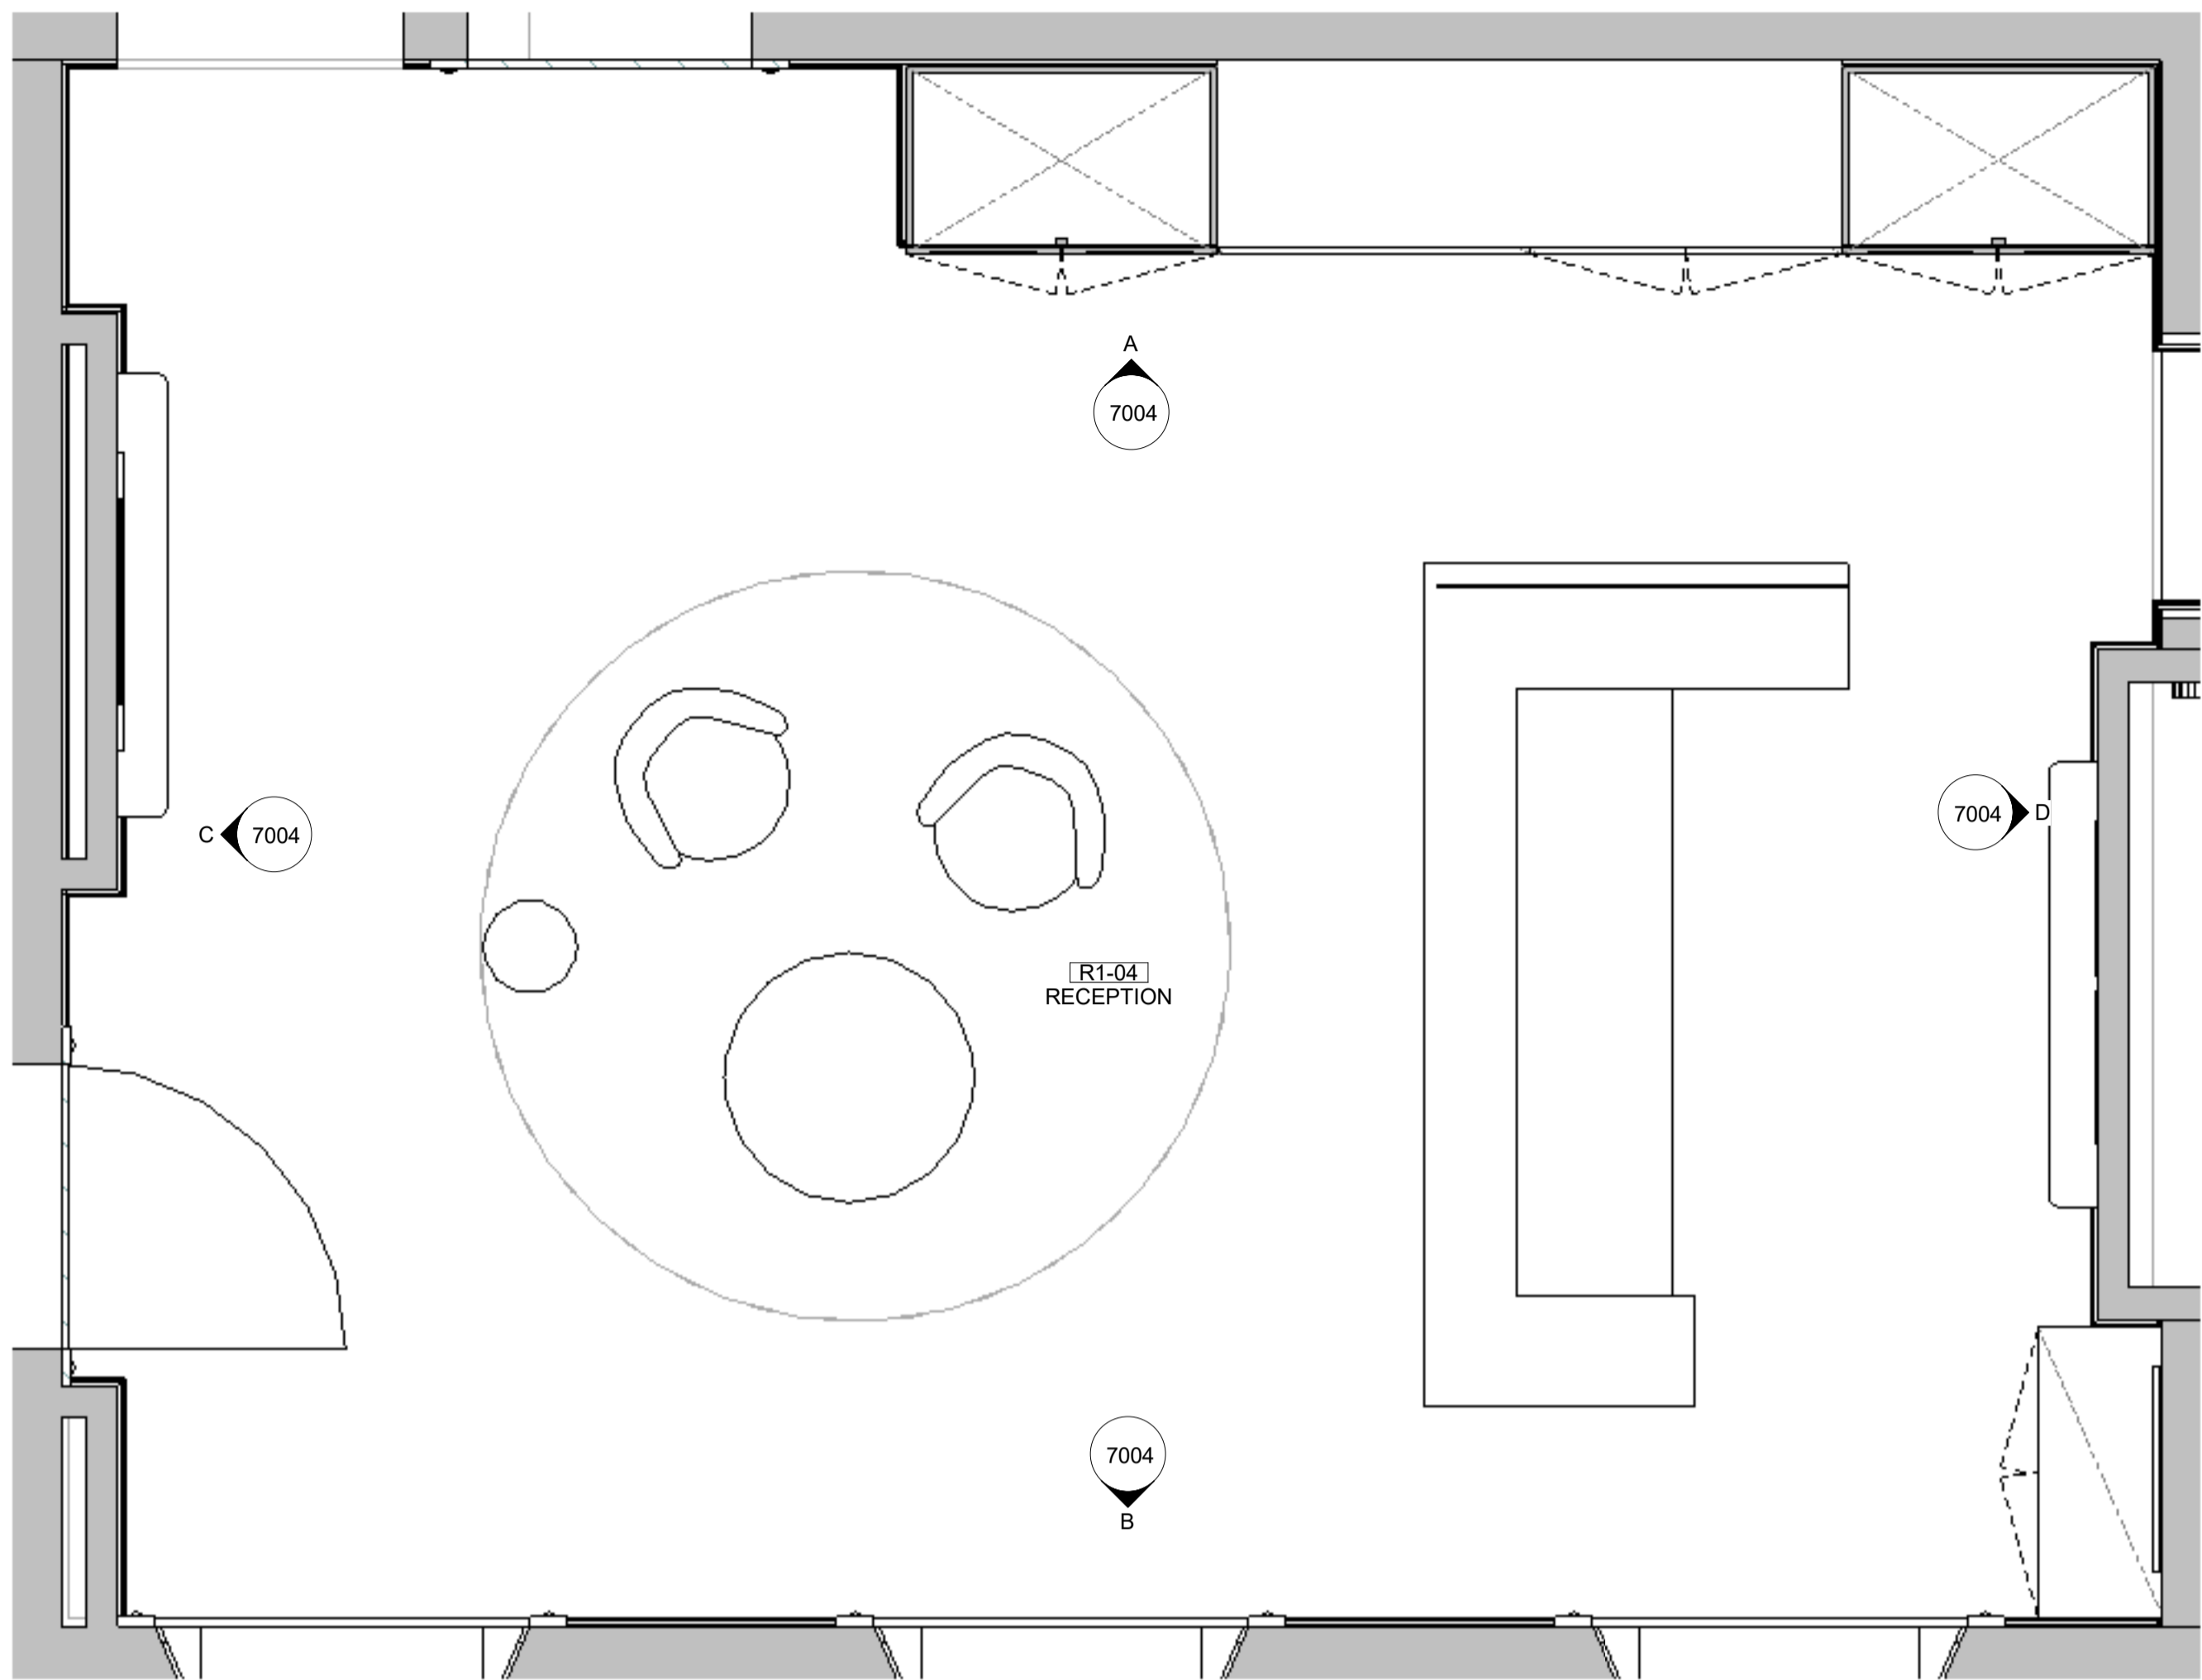

1 RECEPTION DETAIL PLAN
1 : 20


EXISTING FRAMES, CORNICES
AND ARCHITRAVES TO
BE RETAINED

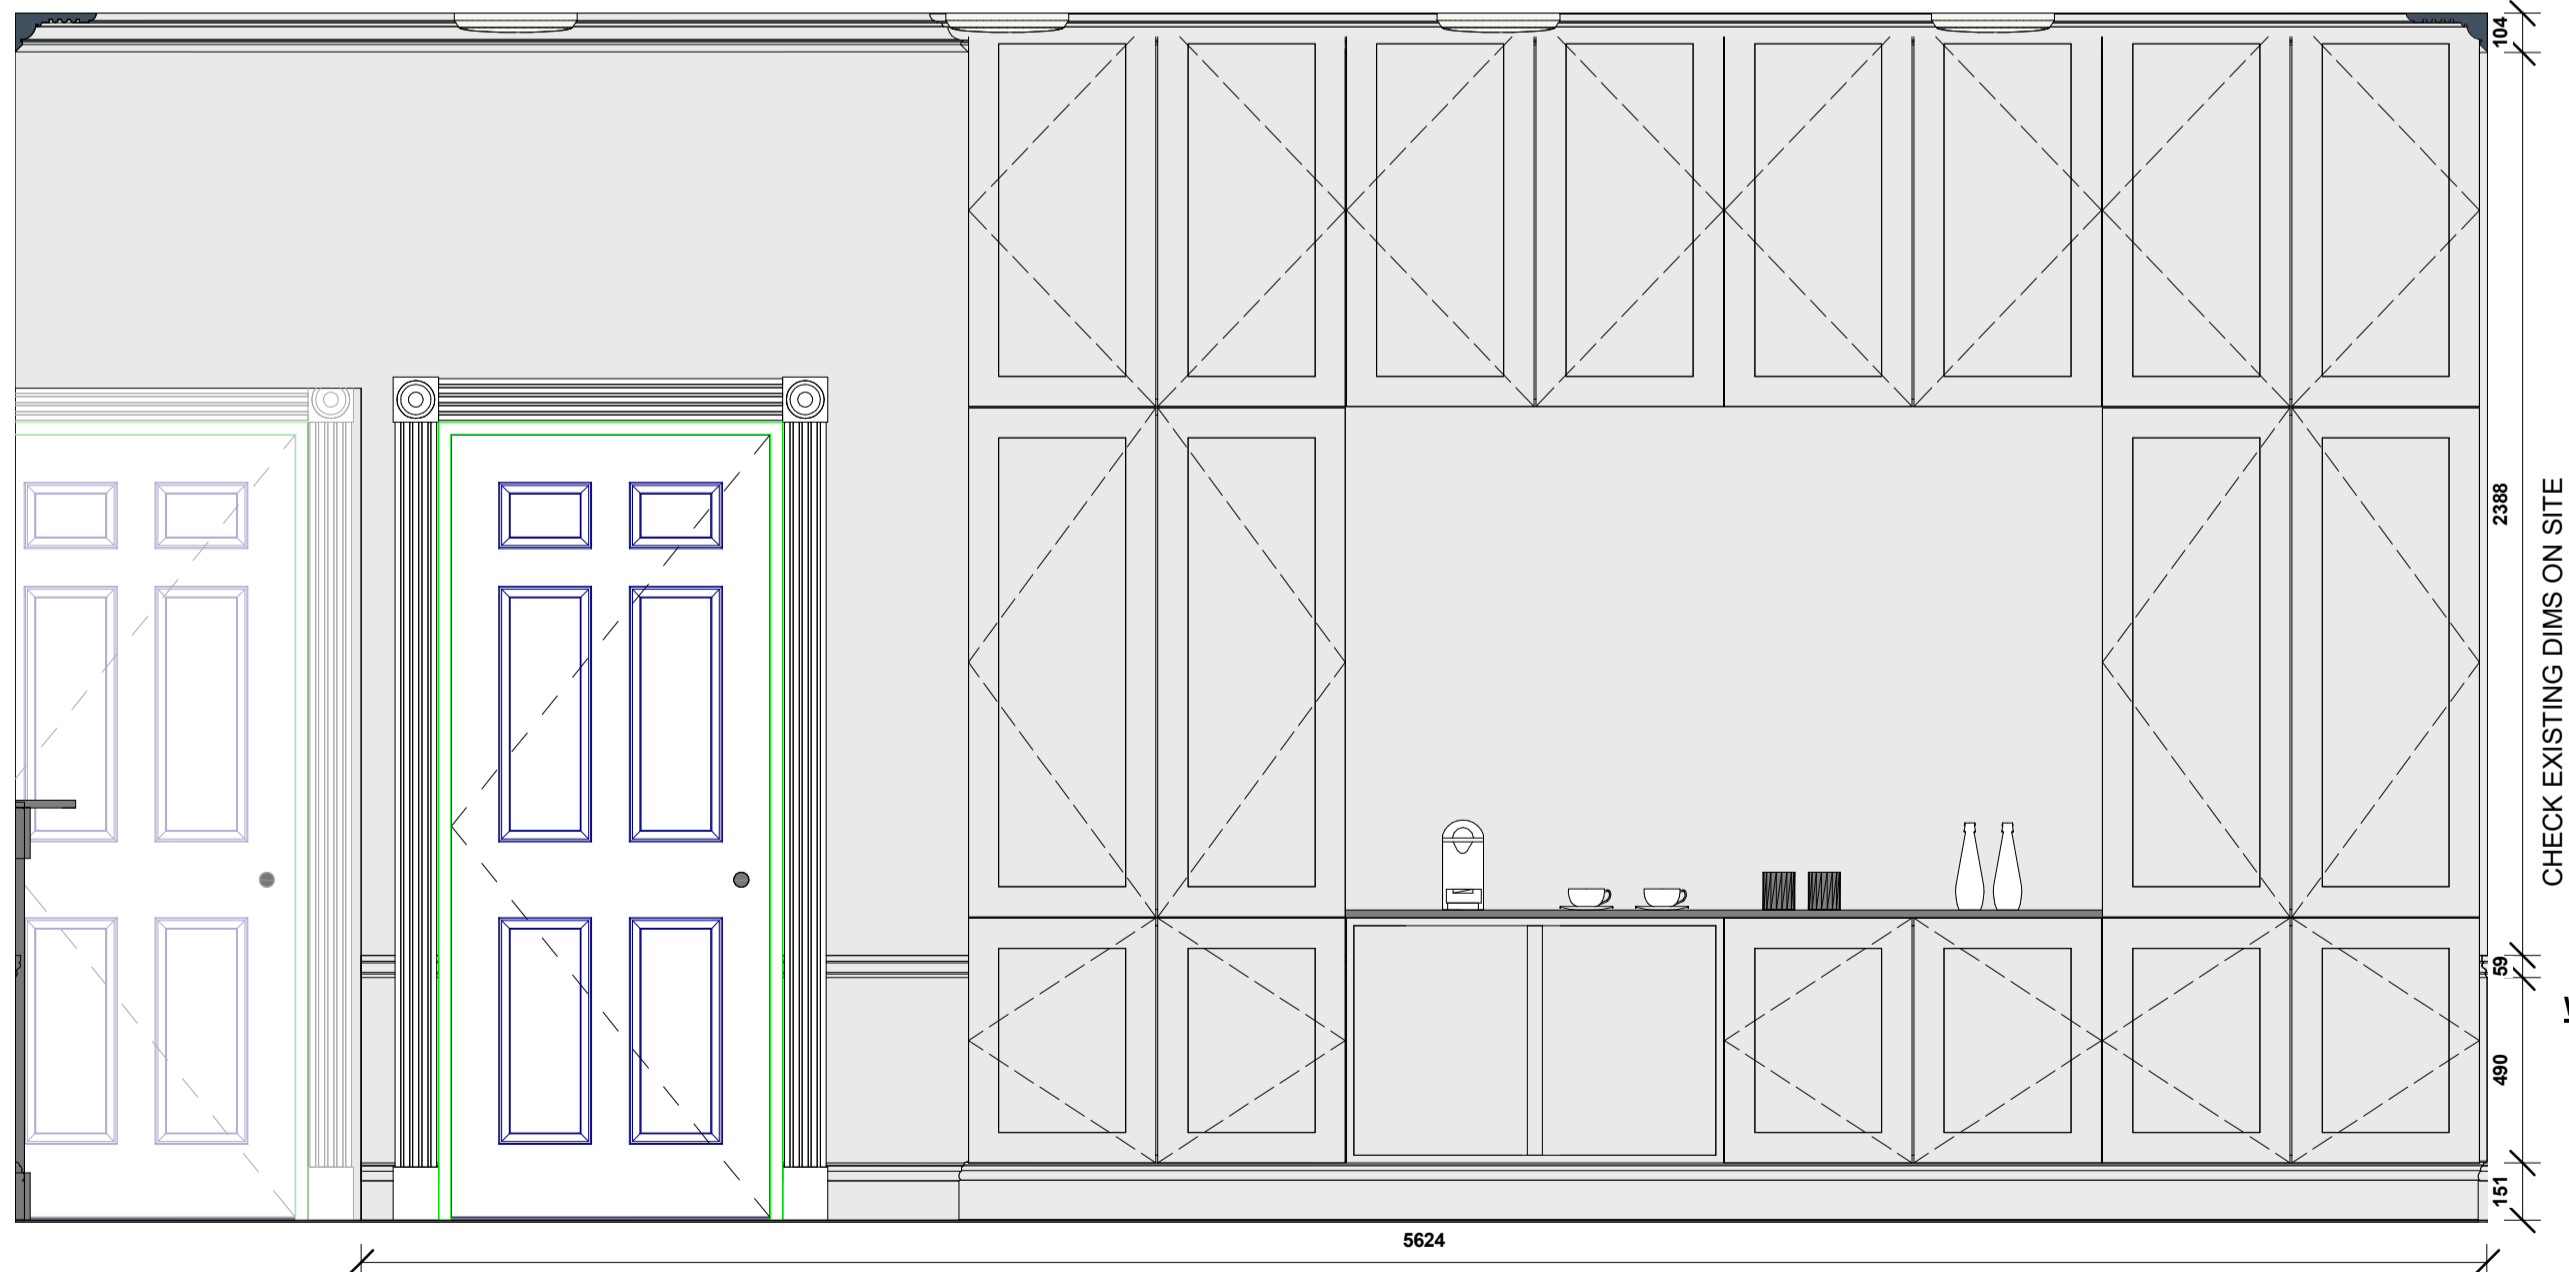


A RECEPTION ELEVATION A
1 : 20

CHAMBERS
MEMBERS
PLAQUE
FINISH TBC

WALL MOUNTED
SIGNAGE
FINISH TBC

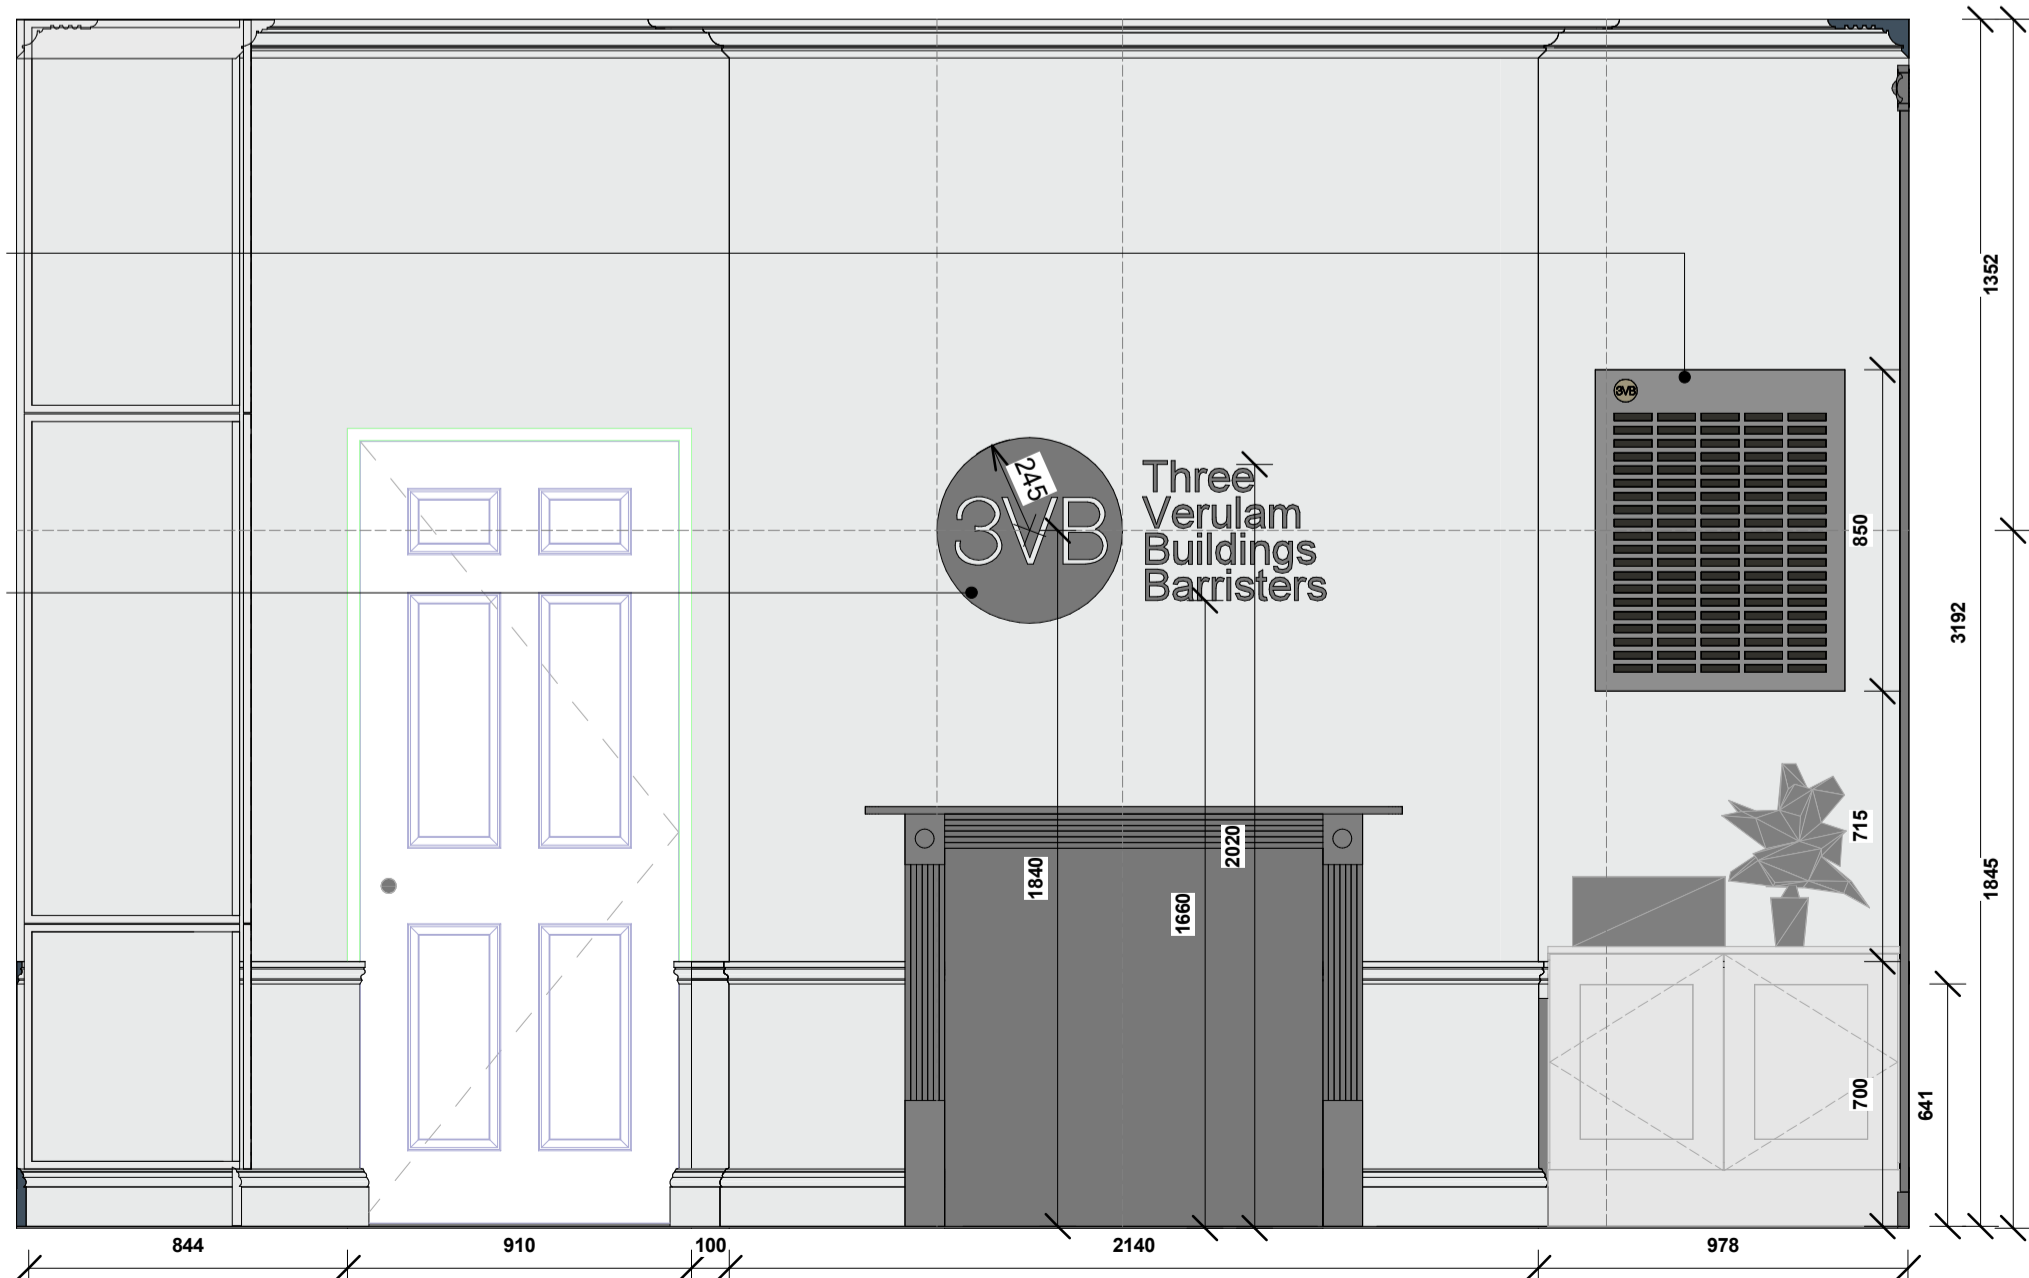

D RECEPTION ELEVATION D
1 : 20

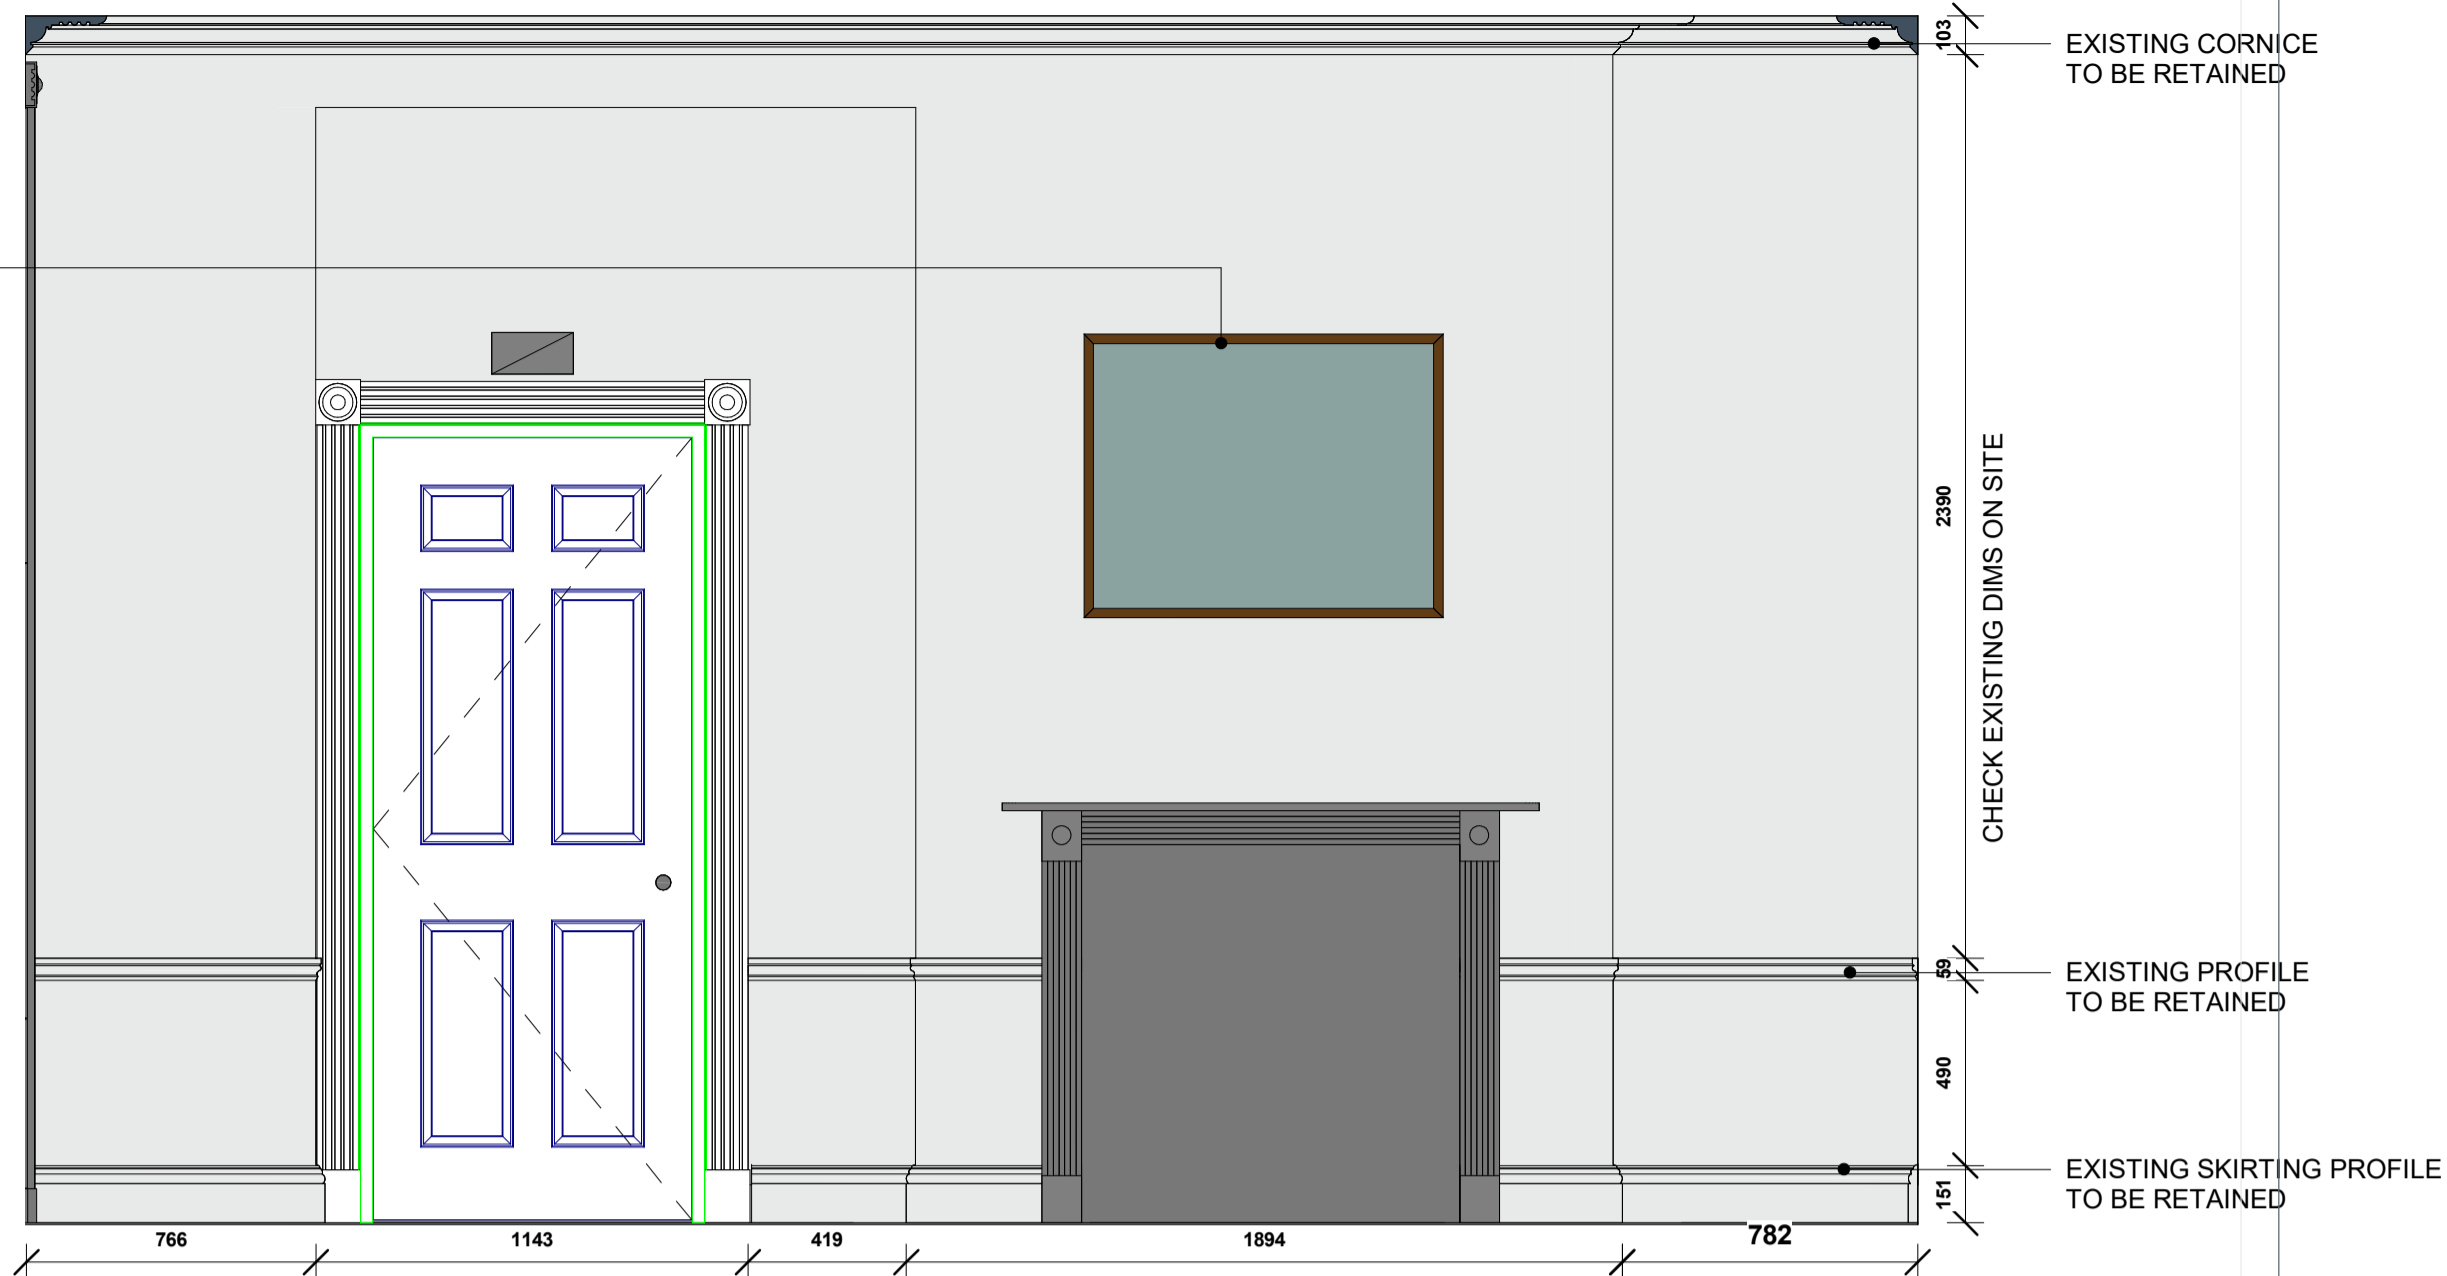

C RECEPTION ELEVATION C
1 : 20



B RECEPTION ELEVATION B
1 : 20

P03	PLANNING DRAWINGS ISSUED	LU	TM	16.05.22
P01	DRAWING FIRST PRODUCED	LF	TM	13.05.21
ISSUE	DESCRIPTION	DRWN	CHKD	DATE

DRAWING STAGE

CLIENT

SITE ADDRESS

PROJECT DIRECTOR

PROJECT DESIGNER

DRAWING TITLE

OKTRA NO.

SCALE


STATUS

REVISION


DRAWING NO.

322 High Holborn
London
WC1V 7PB
+44 (0)207 553 9500
oktra.co.uk



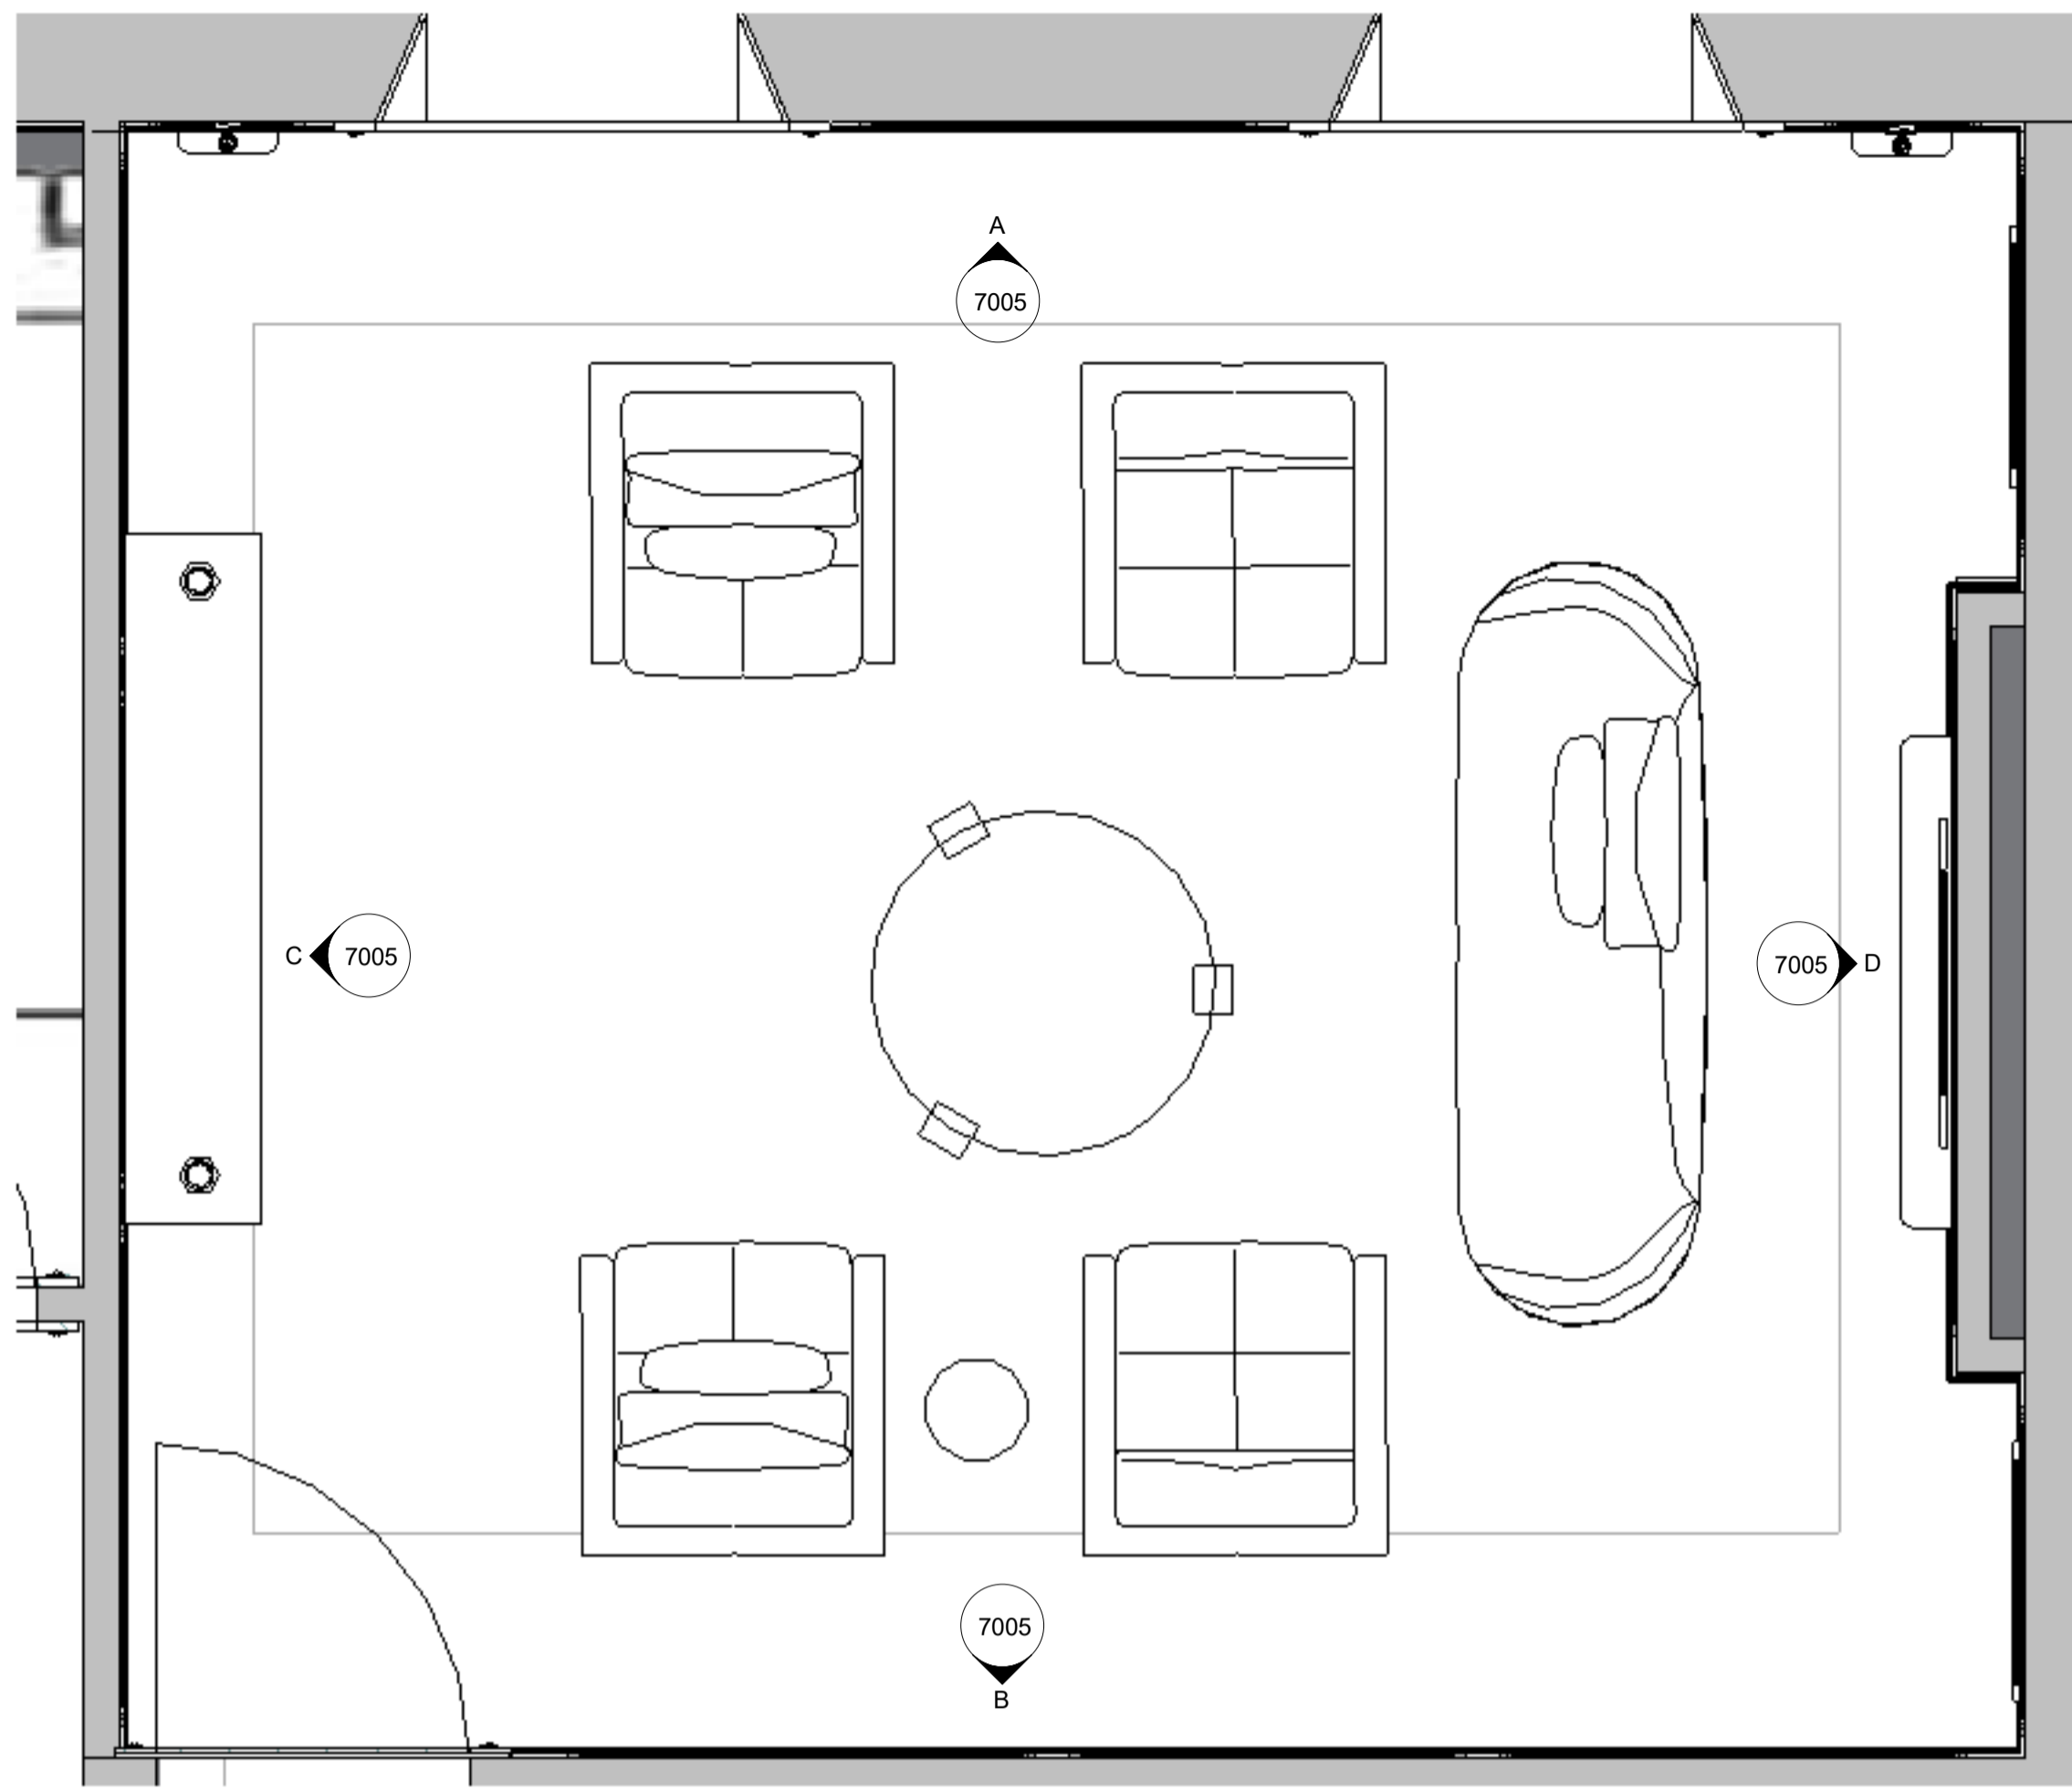

5 WAITING ROOM PLAN
1 : 20

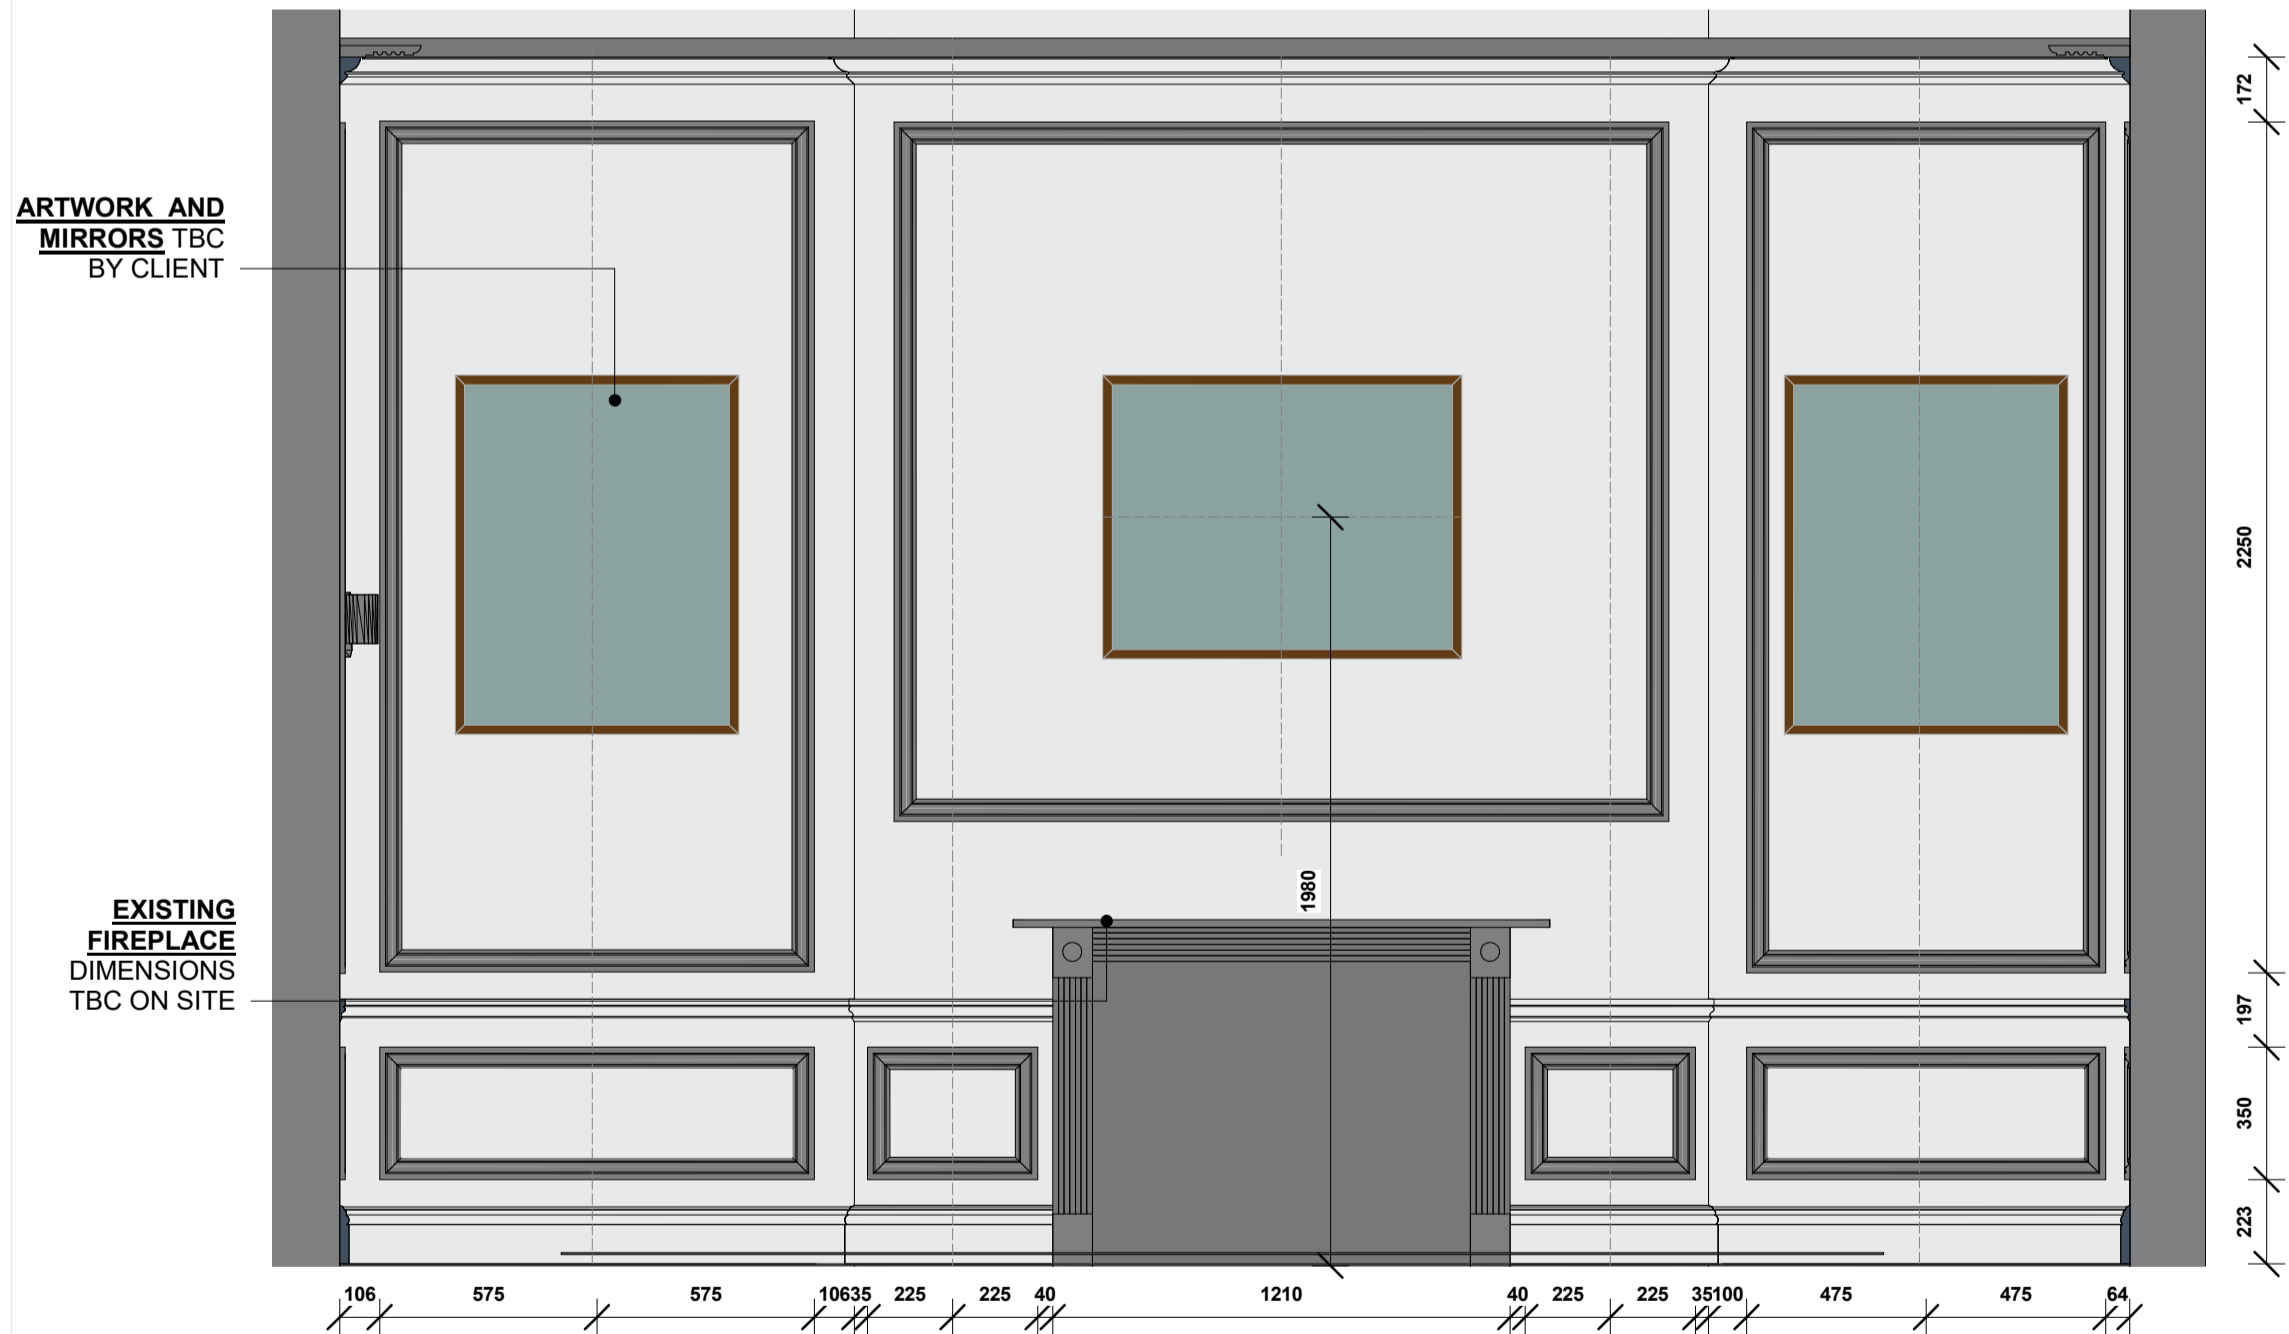

D WAITING ROOM ELEVATION D
1 : 20

AUTHORISATION
PRINT NAME
SIGNED
DATE / /


© COPYRIGHT OKTRA LTD

THIS DRAWING REMAINS THE COPYRIGHT OF OKTRA LTD. TO BE USED SOLELY FOR THE PROJECT AND INFORMATION AS TITLED. THIS DRAWING MUST NOT BE COPIED WITHOUT PRIOR WRITTEN CONSENT. CONTRACTORS ARE RESPONSIBLE FOR ENSURING ALL WORKS COMPLY WITH ALL RELEVANT STATUTORY REQUIREMENTS AND BRITISH STANDARDS.


DO NOT SCALE FROM DRAWING. CONTRACTORS MUST CHECK ALL DIMENSIONS, LEVELS AND SERVICES PRIOR TO COMMENCEMENT OF ANY WORKS. OKTRA LTD MUST BE NOTIFIED OF ANY DISCREPANCIES.



A WAITING ROOM ELEVATION A
1 : 20

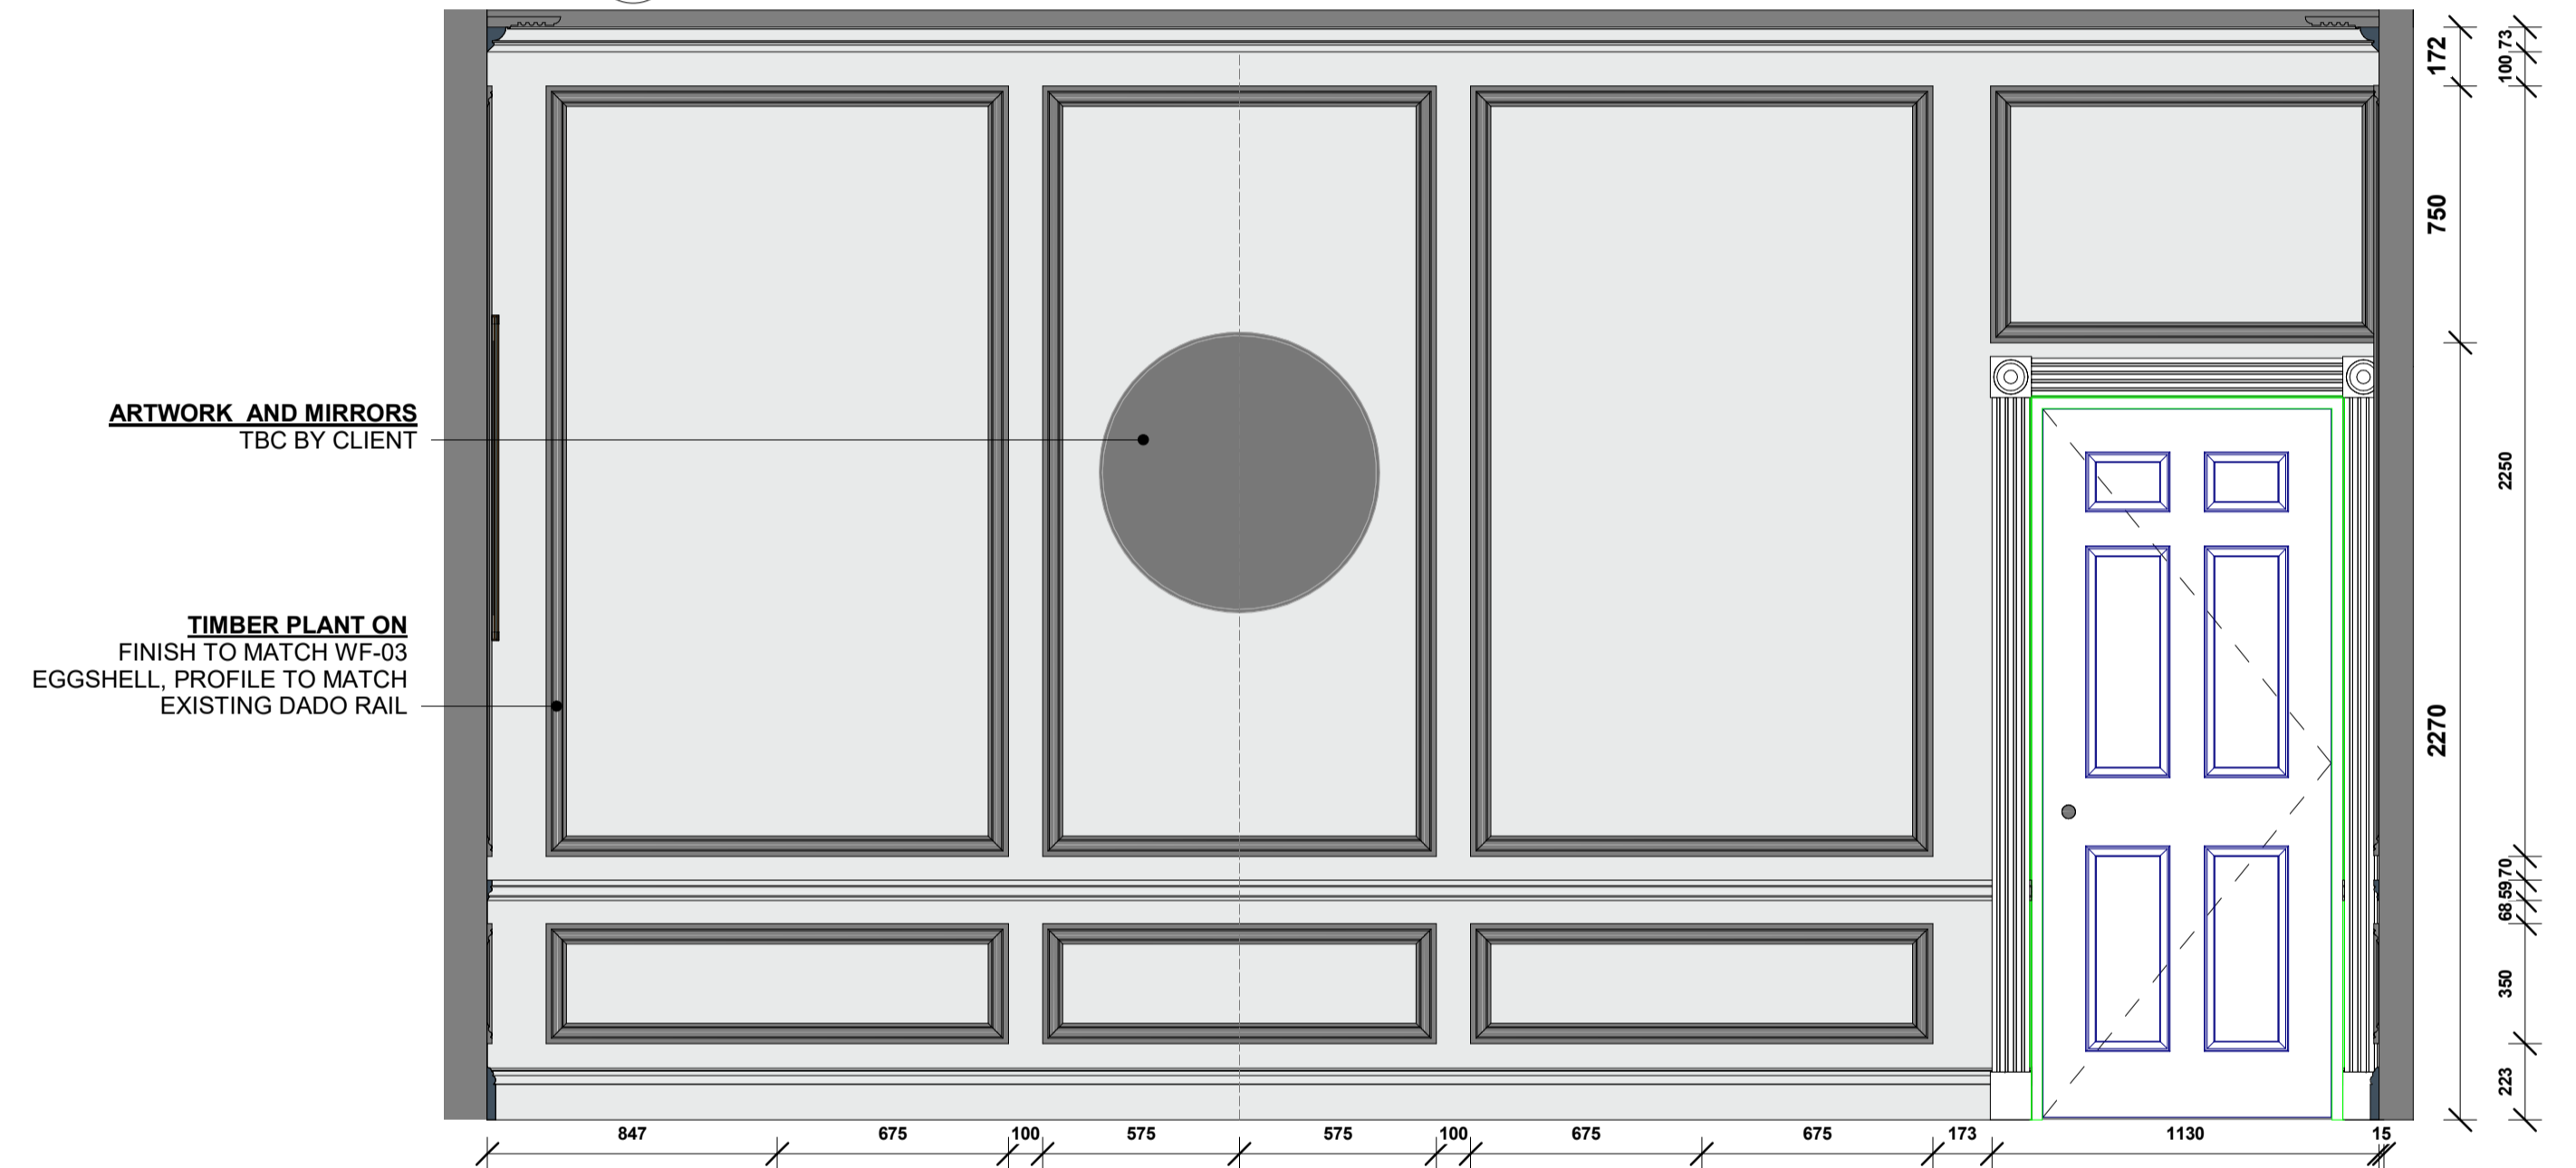

B WAITING ROOM ELEVATION B
1 : 20

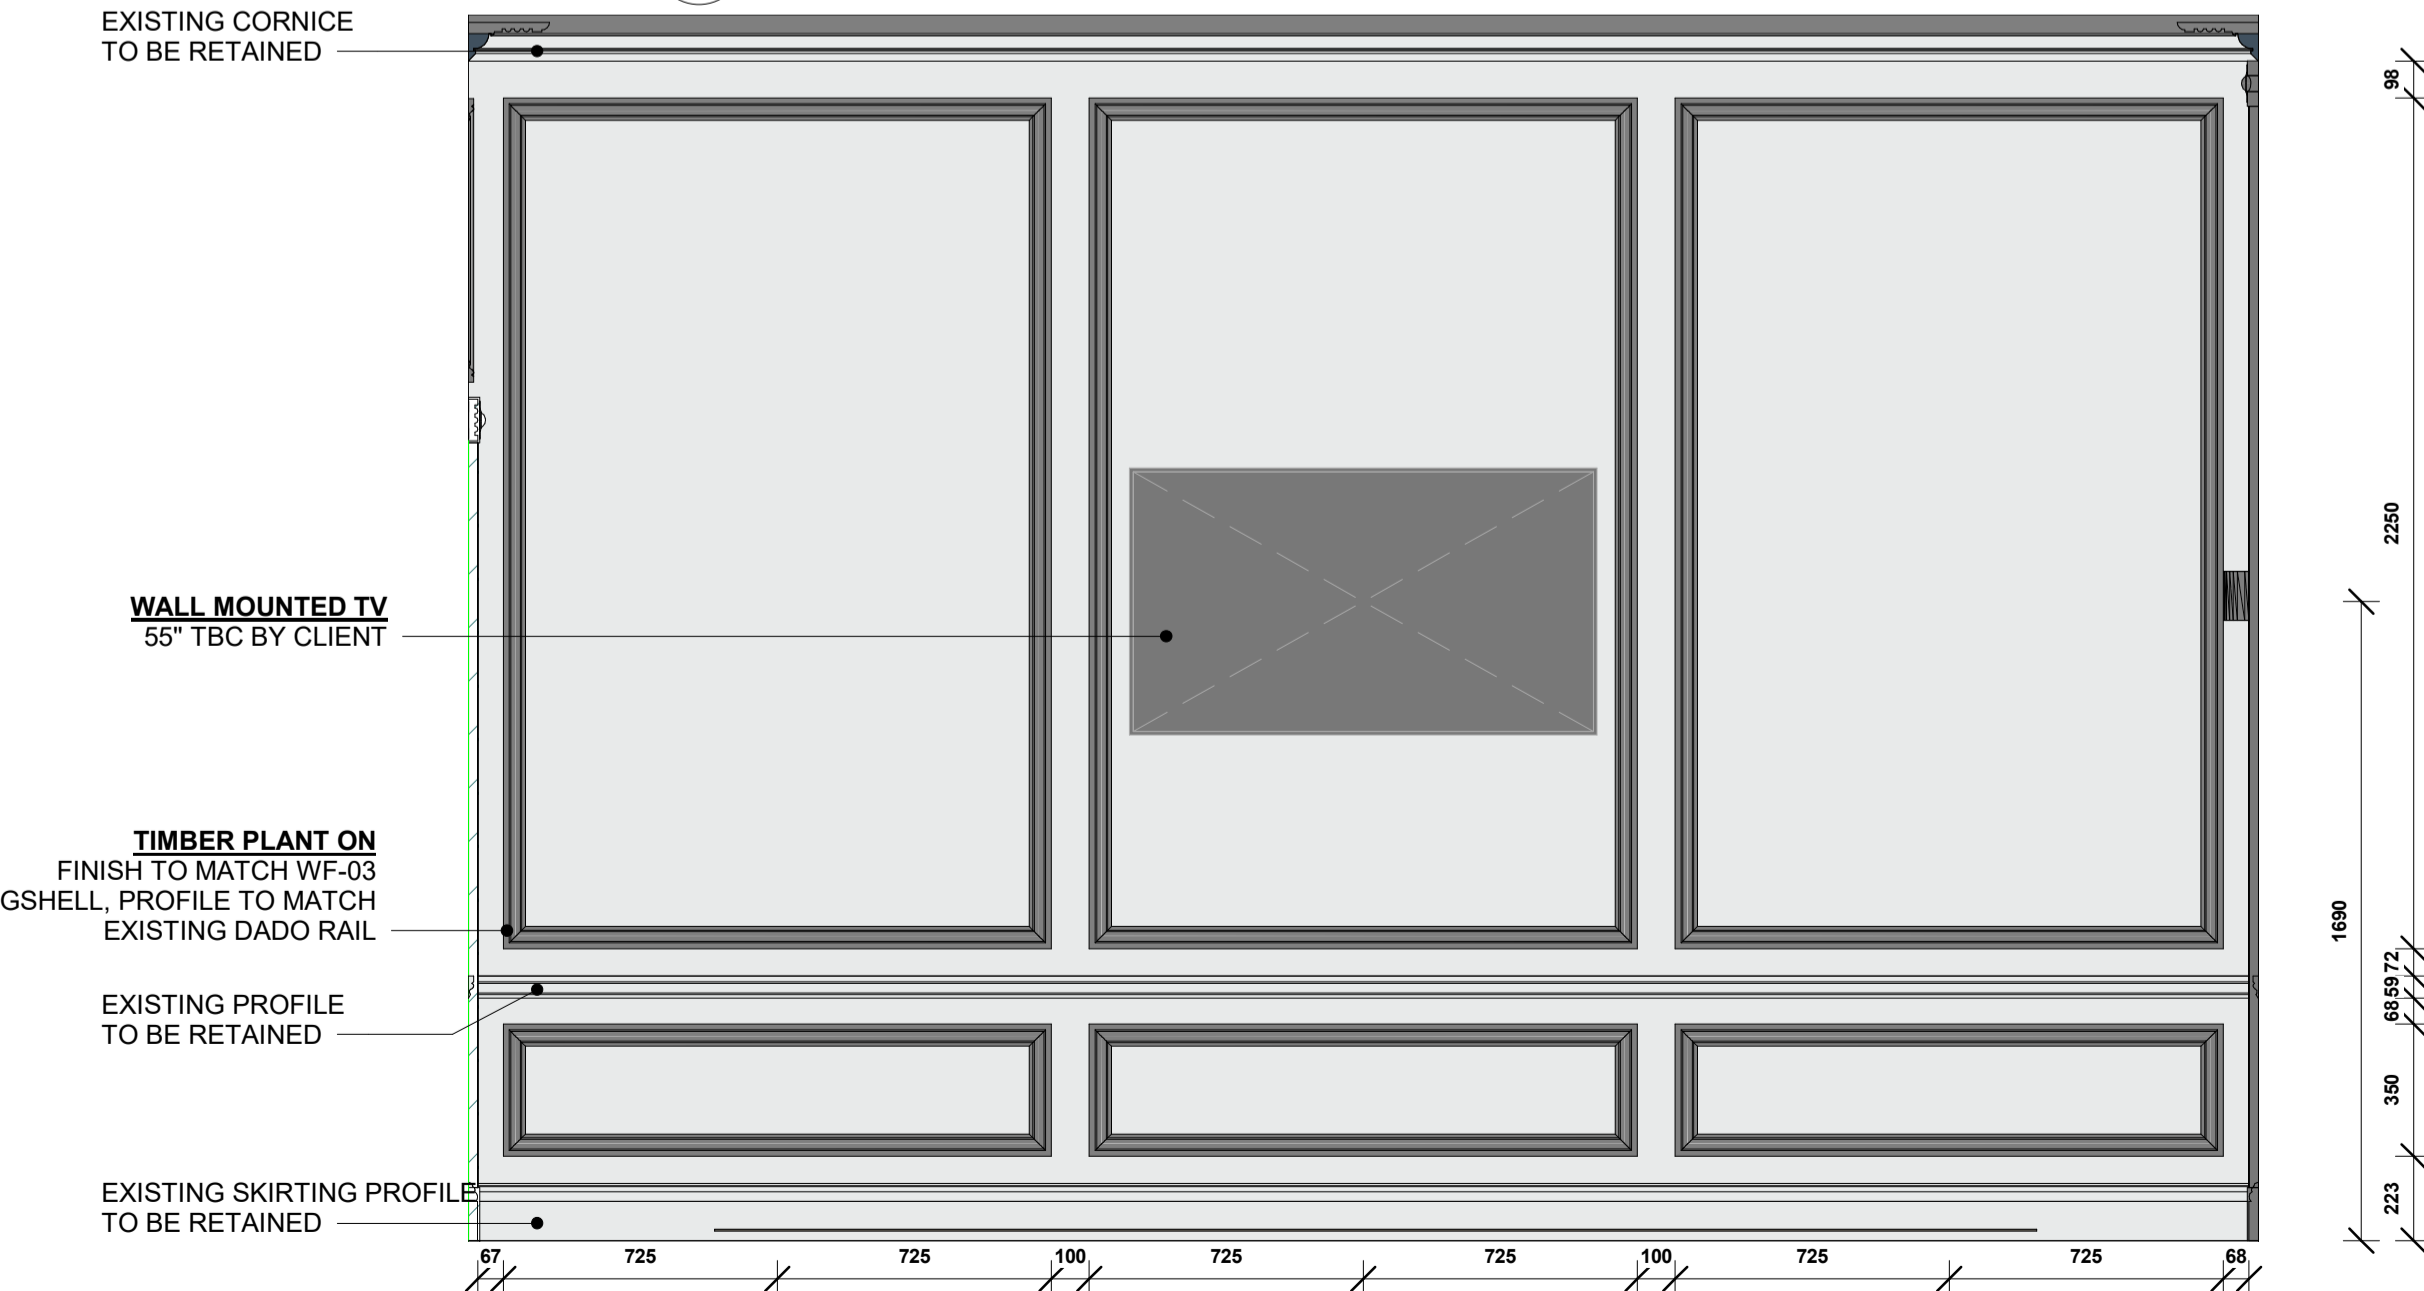

C WAITING ROOM ELEVATION C
1 : 20

P03 PLANNING DRAWINGS ISSUED LU TM 16.05.22
P01 DRAWING FIRST PRODUCED LF TM 13.05.21
ISSUE DESCRIPTION DRWN CHKD DATE

PLANNING

CLIENT

3VB

SITE ADDRESS
3 Verulam Buildings, Gray's Inn, London WC1R 5NT

PROJECT DIRECTOR
TOM METCALFE
PROJECT MANAGER
--
PROJECT DESIGNER
LEAH FURLONG
PROJECT SITE MANAGER
--

DRAWING TITLE
PROPOSED ELEVATIONS (WAITING ROOM)


OKTRA NO. 60900 SCALE 1 : 20 @ A1 STATUS S2 REVISION P03

DRAWING NO.
60900—OKT—V1—00—DR—I—7005



322 High Holborn
London
WC1V 7PB
+44 (0)207 553 9500
oktra.co.uk

PAINT TO ALL SHUTTERS ON WINDOWS
TO MATCH WF- 01 RAL TBC

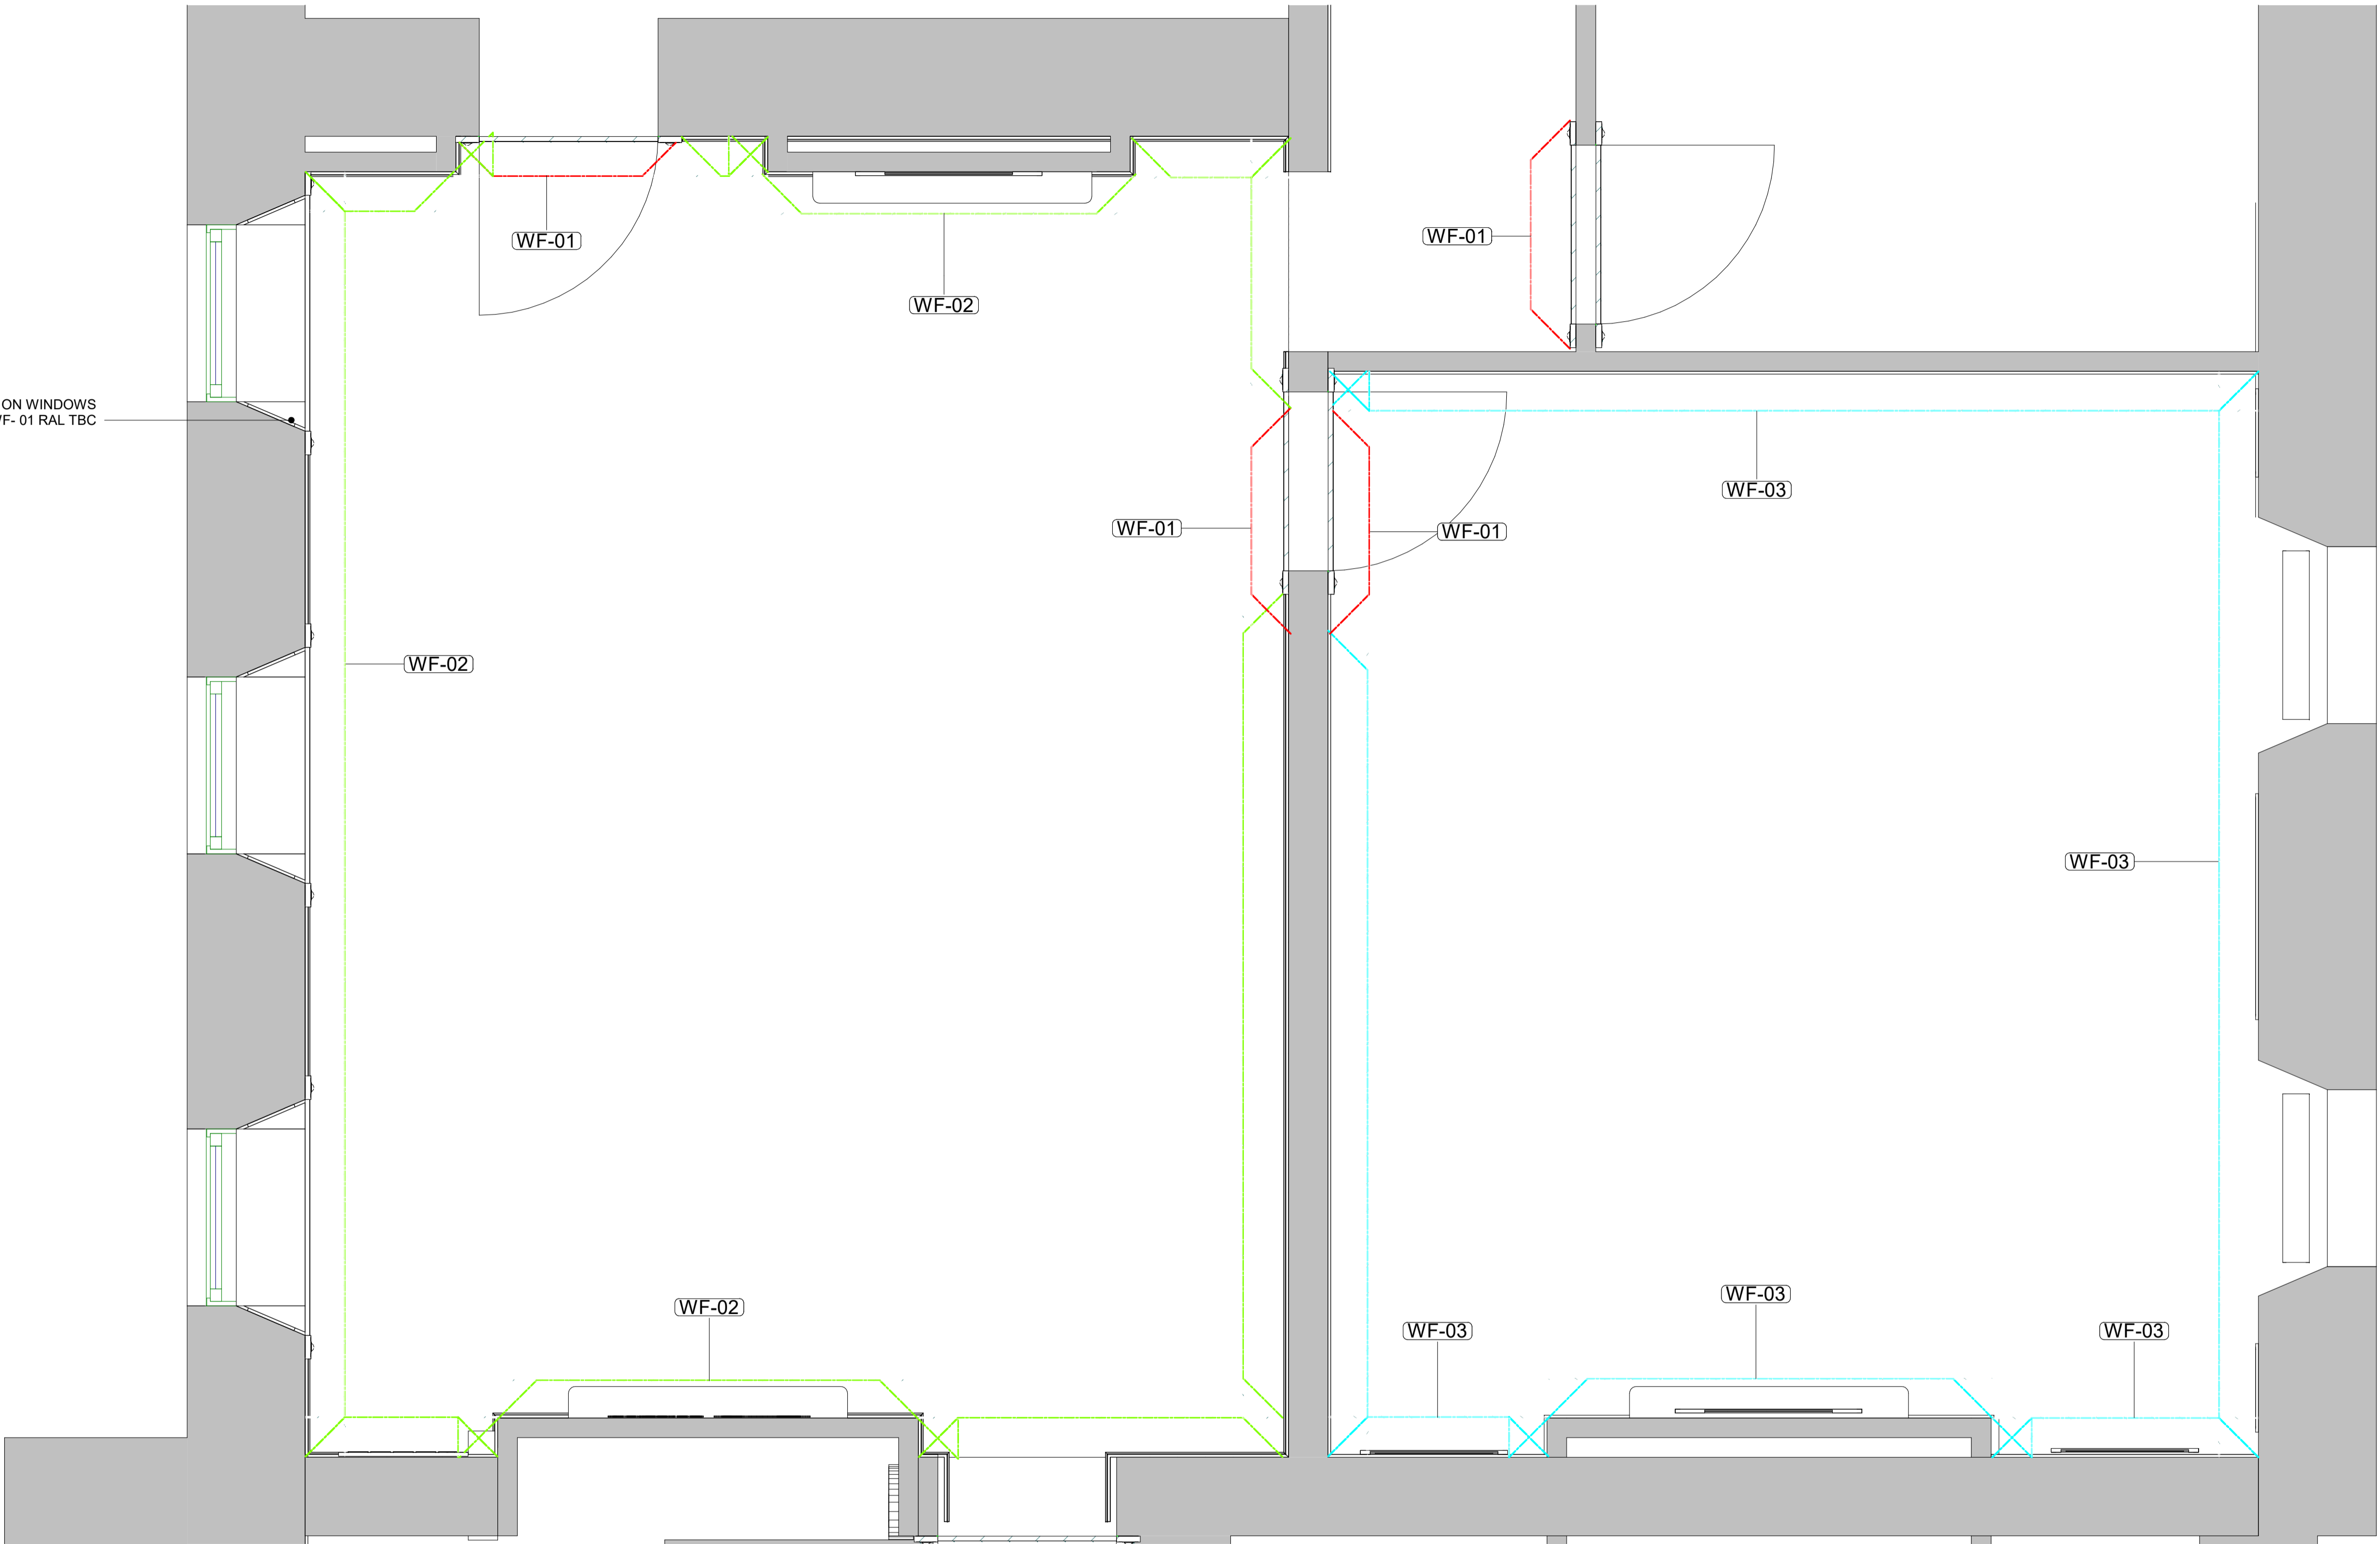

WALL FINISHES LEGEND

Symbols shown are not to scale - some symbols may not appear on the layout plan

COMPONENT TAGS

[R1-02]	R1	=	ROOM - 1ST FLOOR
Name	02	=	ROOM NUMBER
	Name	=	ROOM NAME
[N1-02]	N1	=	NEW (N) OR EXISTING (E) DOOR - 1ST FLR
	02	=	DOOR NUMBER
[W1-02]	W1	=	WINDOW - 1ST FLOOR
	02	=	WINDOW NUMBER
[WF-01]	WF	=	WALL FINISH
	01	=	FINISH NUMBER

WALL FINISHES

	WF-01 PAINT - DULUX TBC - WHITE RAL TBC TO MATCH EXISTING
	WF-02 PAINT - DULUX TBC - GREY RAL TBC
	WF-03 PAINT - DULUX TBC - BLUE RAL TBC

P03	PLANNING DRAWINGS ISSUED	LU	TM	16.05.22
P01	DRAWING FIRST PRODUCED	LF	TM	13.05.21
ISSUE	DESCRIPTION	DRWN	CHKD	DATE



DRAWING STAGE

PLANNING

CLIENT

3VB

SITE ADDRESS

3 Verulam Buildings, Gray's Inn, London WC1R 5NT

PROJECT DIRECTOR

TOM METCALFE

PROJECT MANAGER

--

PROJECT DESIGNER

LEAH FURLONG

PROJECT SITE MANAGER

--

DRAWING TITLE

WALL FINISHES

OKTRA NO.	SCALE	STATUS	REVISION
60900	As indicated @ A1	S2	P03

DRAWING NO.

60900—OKT—V1—00—DR—I—4201




322 High Holborn
London
WC1V 7PB
+44 (0)207 553 9500
oktra.co.uk

1 WALL FINISHES
1 : 20

© COPYRIGHT OKTRA LTD

THIS DRAWING REMAINS THE COPYRIGHT OF OKTRA LTD. TO BE USED SOLELY FOR THE PROJECT AND INFORMATION AS TITLED. THIS DRAWING MUST NOT BE COPIED WITHOUT PRIOR WRITTEN CONSENT. CONTRACTORS ARE RESPONSIBLE FOR ENSURING ALL WORKS COMPLY WITH ALL RELEVANT STATUTORY REQUIREMENTS AND BRITISH STANDARDS.

DO NOT SCALE FROM DRAWING. CONTRACTORS MUST CHECK ALL DIMENSIONS, LEVELS AND SERVICES PRIOR TO COMMENCEMENT OF ANY WORKS. OKTRA LTD MUST BE NOTIFIED OF ANY DISCREPANCIES.

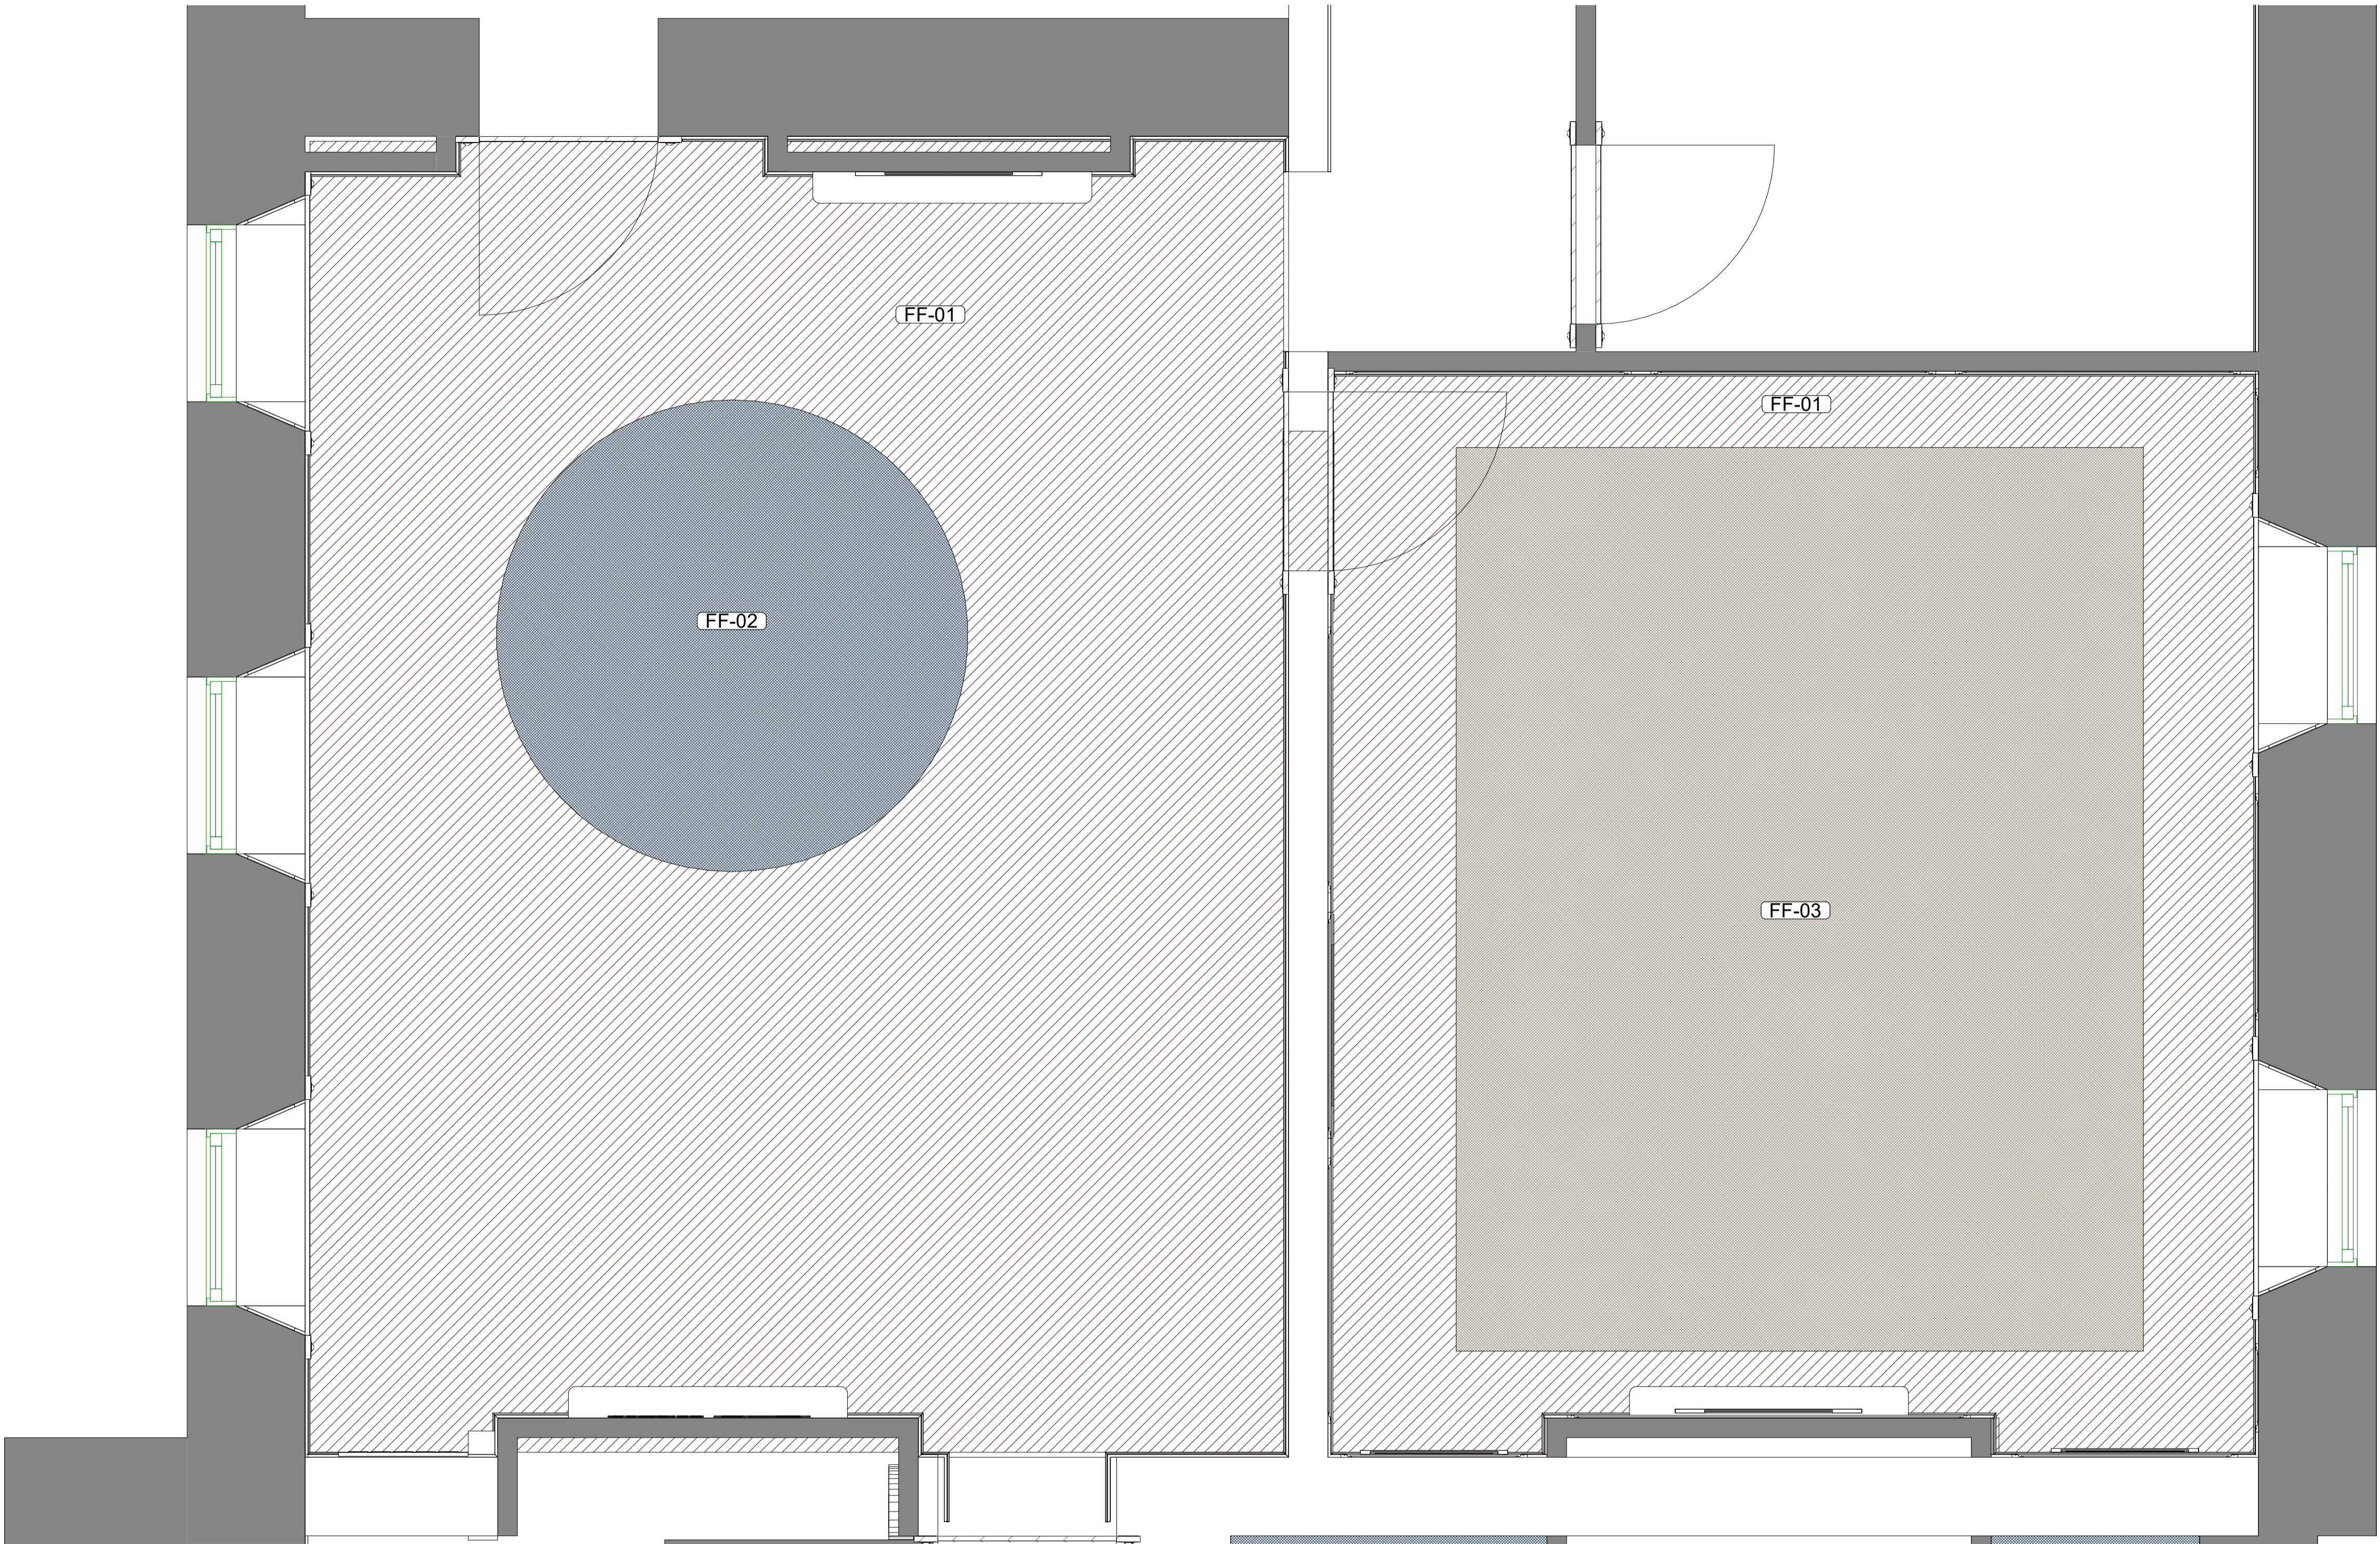

1 FLOOR FINISHES
1 : 20

© COPYRIGHT OKTRA LTD
THIS DRAWING REMAINS THE COPYRIGHT OF OKTRA LTD. TO BE USED SOLELY FOR THE PROJECT AND INFORMATION AS TITLED. THIS DRAWING MUST NOT BE COPIED WITHOUT PRIOR WRITTEN CONSENT. CONTRACTORS ARE RESPONSIBLE FOR ENSURING ALL WORKS COMPLY WITH ALL RELEVANT STATUTORY REQUIREMENTS AND BRITISH STANDARDS.
DO NOT SCALE FROM DRAWING. CONTRACTORS MUST CHECK ALL DIMENSIONS, LEVELS AND SERVICES PRIOR TO COMMENCEMENT OF ANY WORKS. OKTRA LTD MUST BE NOTIFIED OF ANY DISCREPANCIES.

FLOOR FINISHES LEGEND

Symbols shown are not to scale - some symbols may not appear on the layout plan

COMPONENT TAGS

R1-02

Name

R1

=

ROOM - 1ST FLOOR

02

=

ROOM NUMBER

Name

=

ROOM NAME

N1-02

Name

N1

=

NEW (N) OR EXISTING (E) DOOR - 1ST FLOOR

02

=

DOOR NUMBER

W1-02

Name

W1

=

WINDOW - 1ST FLOOR

02

=

WINDOW NUMBER

FF-01

Name

FF

=

FLOOR FINISH

01

=

FINISH NUMBER

FLOOR FINISHES

FF-01

FF-01
EXISTING HARDWOOD FLOORING - TO BE SANDED AND REFINISHED -

FF-02

FF-02
CIRCULAR RUG - DYE LAB SAXON -

FF-03

FF-03
LARGE CARPET RUG - DYE LAB HENNA -

P03

PLANNING DRAWINGS ISSUED

LU

TM

16.05.22

P01

DRAWING FIRST PRODUCED

LF

TM

13.05.21

ISSUE

DESCRIPTION

DRWN

CHKD

DATE



DRAWING STAGE

PLANNING

CLIENT

3VB

SITE ADDRESS

3 Verulam Buildings, Gray's Inn, London WC1R 5NT

PROJECT DIRECTOR

TOM METCALFE

PROJECT MANAGER

--

PROJECT DESIGNER

LEAH FURLONG

PROJECT SITE MANAGER

--

DRAWING TITLE

FLOOR FINISHES

OKTRA NO.

60900

SCALE

1 : 20 @ A1

STATUS

S2


REVISION

P03

DRAWING NO.

60900—OKT—V1—00—DR—I—4301

322 High Holborn
London
WC1V 7PB
+44 (0)207 553 9500
oktra.co.uk

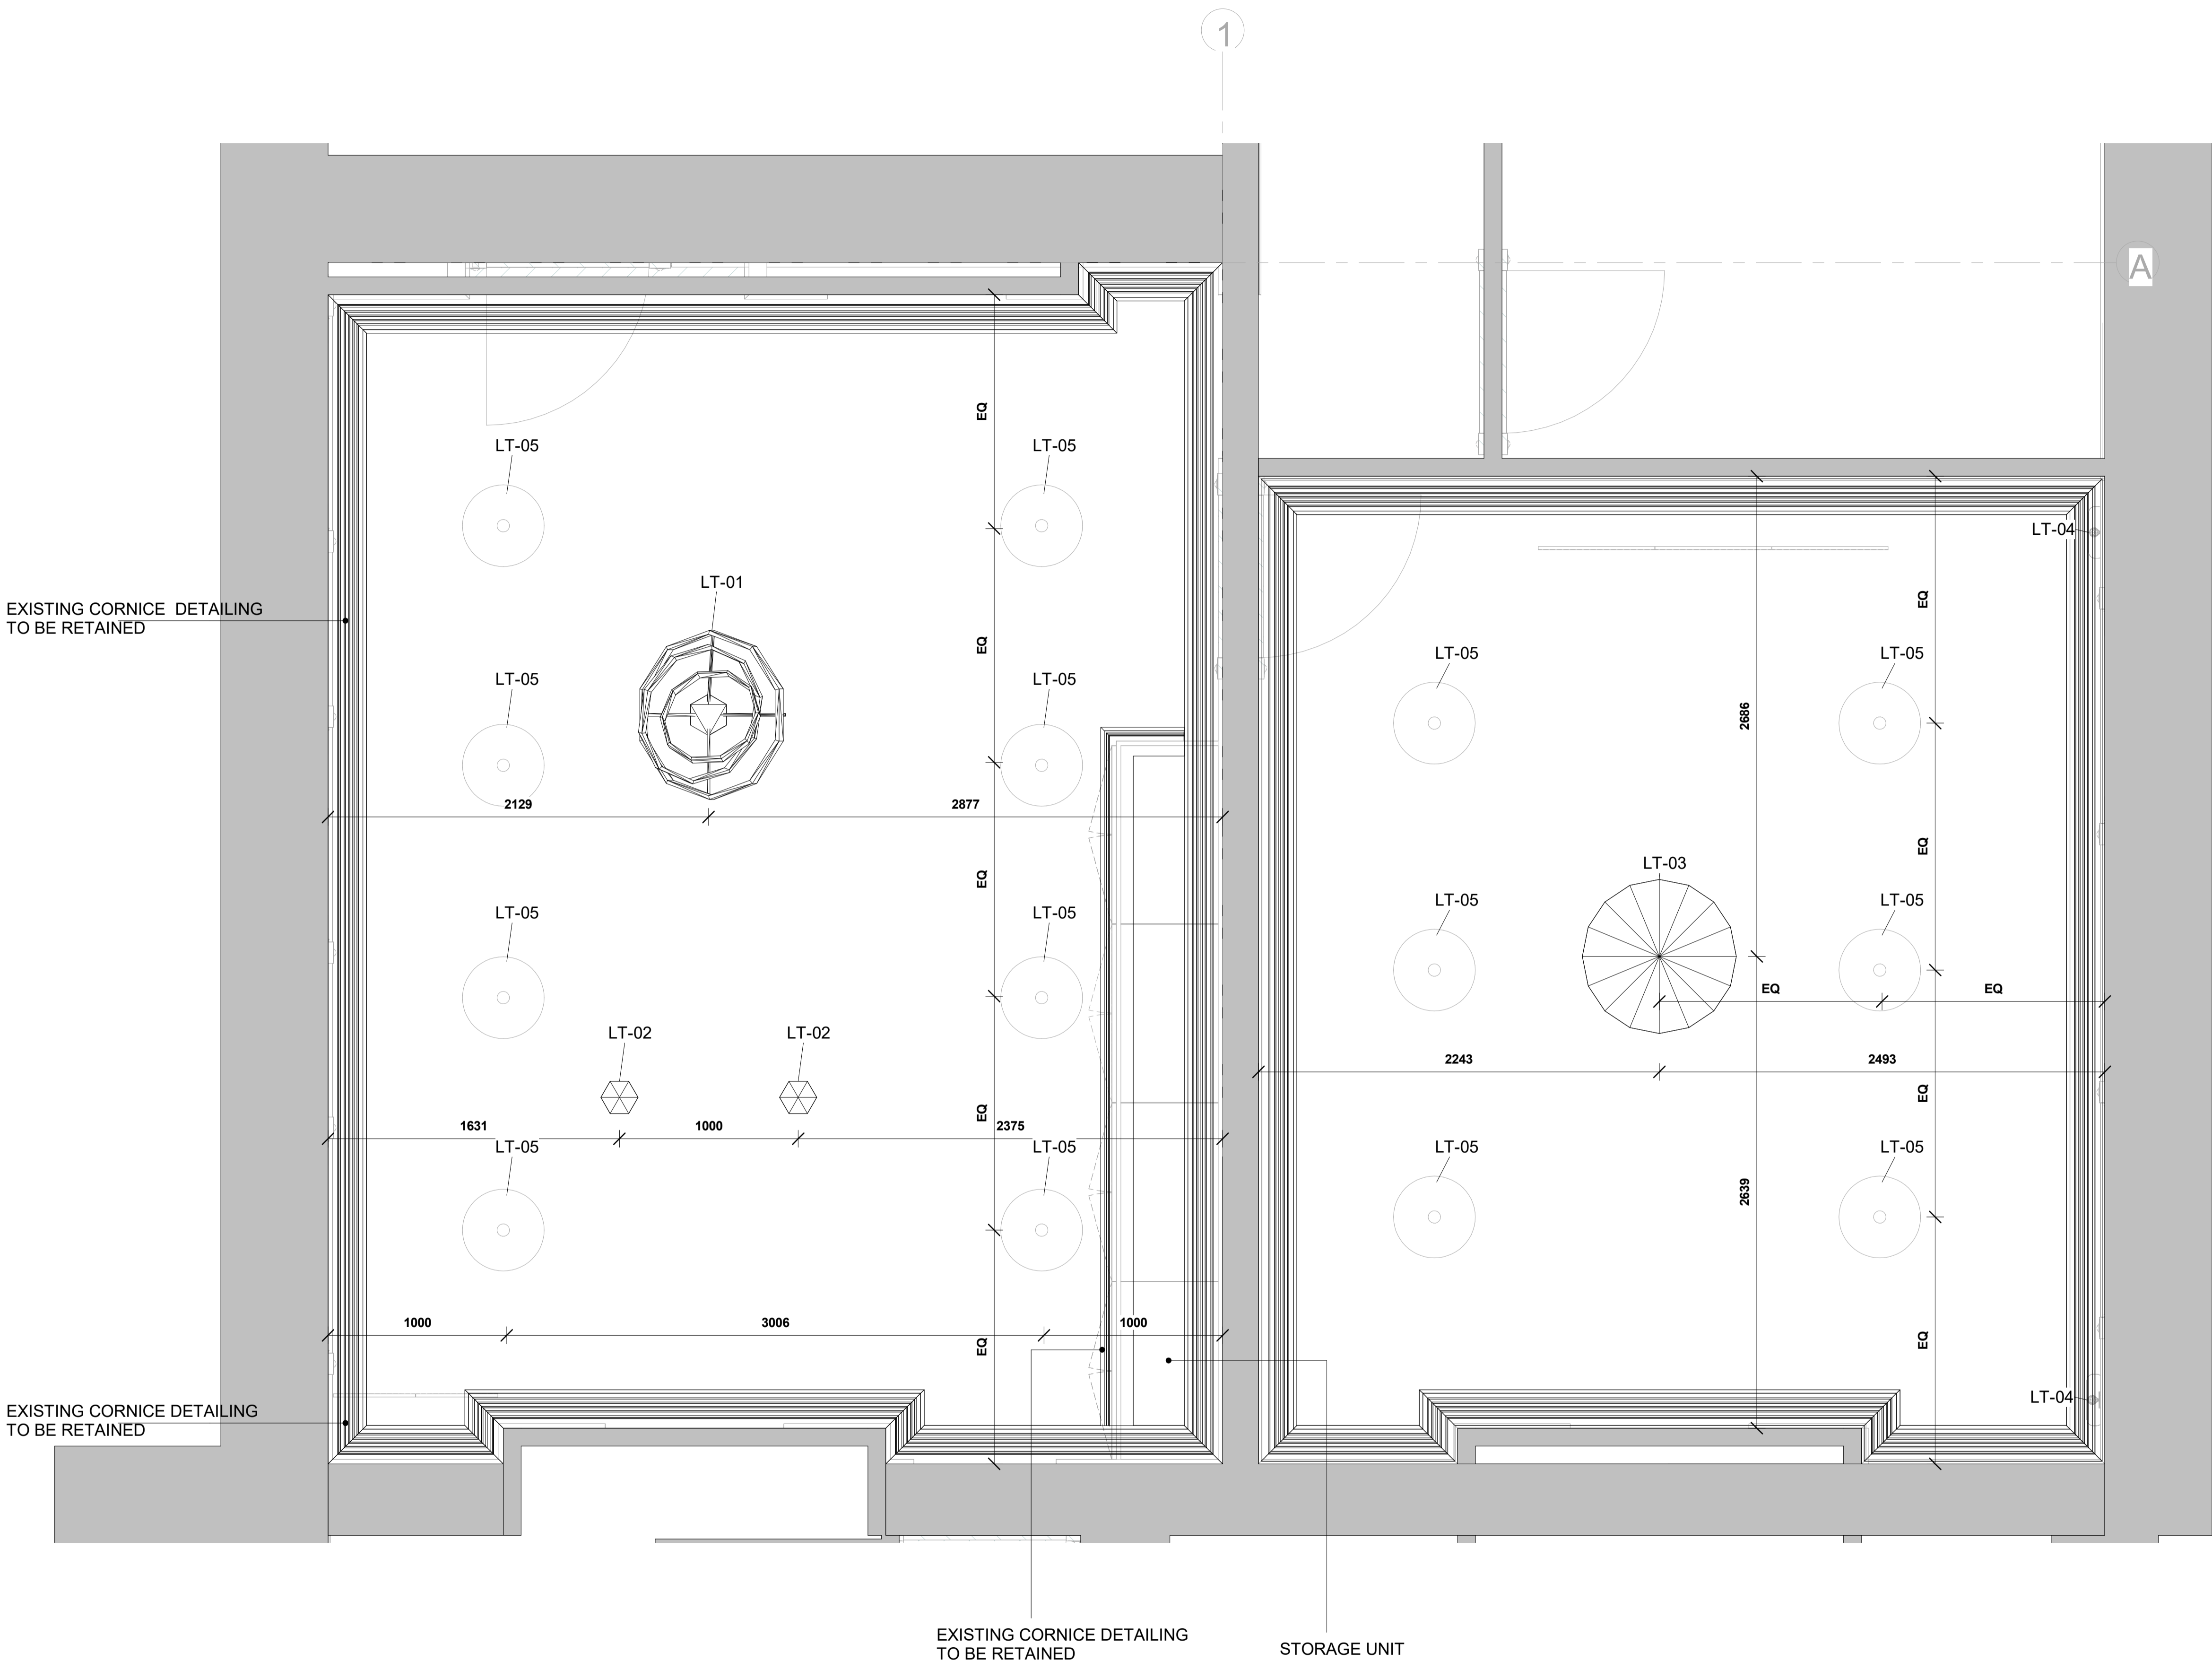

1 CEILING FINISHES
1 : 20

CEILING FINISHES LEGEND

Symbols shown are not to scale - some symbols may appear on the layout plan

COMPONENT TAGS		
R1-02	R1	= ROOM - 1ST FLOOR
Name	02	= ROOM NUMBER
CF-01	Name	= ROOM NAME
	CF	= CEILING FINISH
	01	= FINISH NUMBER
2700 AFFL	CEILING HEIGHT ABOVE LEVEL	
+	CEILING GRID SETTING OUT POINT	

CEILING FINISHES

- LT-01 - FEATURE SUSPENDED LIGHT FITTING TBC
- LT-02 - FEATURE PENDANT LIGHT FITTING TBC
- LT-03 - FEATURE SUSPENDED LIGHT FITTING TBC
- LT-04 - WALL LIGHT
- LT-05 - SURFACE MOUNTED PENDANT LIGHT

ALL CEILINGS TO BE PAINTED WHITE TO MATCH WF-01 RAL TBC

P01	DRAWING FIRST PRODUCED	LF	TM	13.05.21
ISSUE	DESCRIPTION	DATE	DRWN	CHKD

SCALE 1:100
1 2 3 4 5 10

DRAWING STAGE

CLIENT

3VB

SITE ADDRESS
3 Verulam Buildings, Gray's Inn, London WC1R


PROJECT DIRECTOR	PROJECT MANAGER
TOM METCALFE	--
PROJECT DESIGNER	PROJECT SITE MANAGER
LEAH FURLONG	--

DRAWING TITLE
CEILING FINISHES


OKTRA NO.	SCALE	STATUS	REVISION
60900	As indicated @ A1S2	P01	
DRAWING NO.			

60900—OKT—V1—00—DR—I—


322 High Holborn
London
WC1V 7PB
+44 (0)207 553 9500
oktra.co.uk

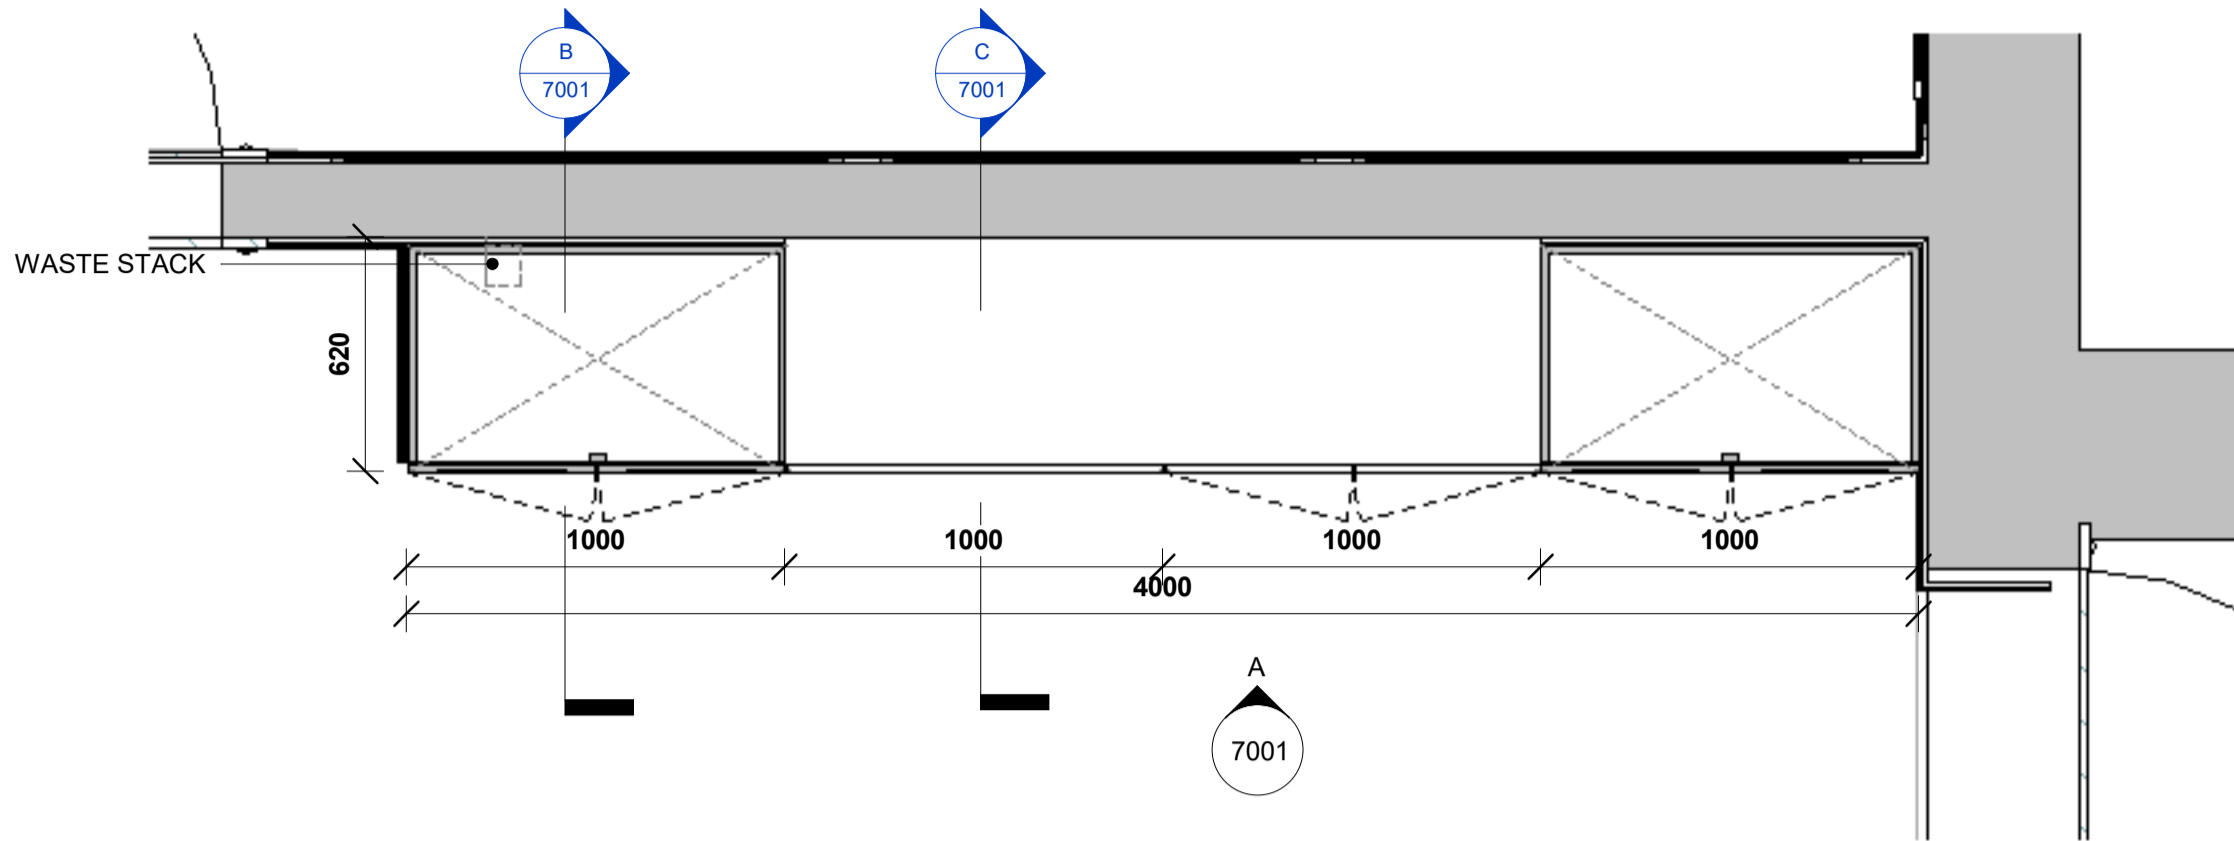


1 WALL UNIT DETAIL PLAN
1 : 20

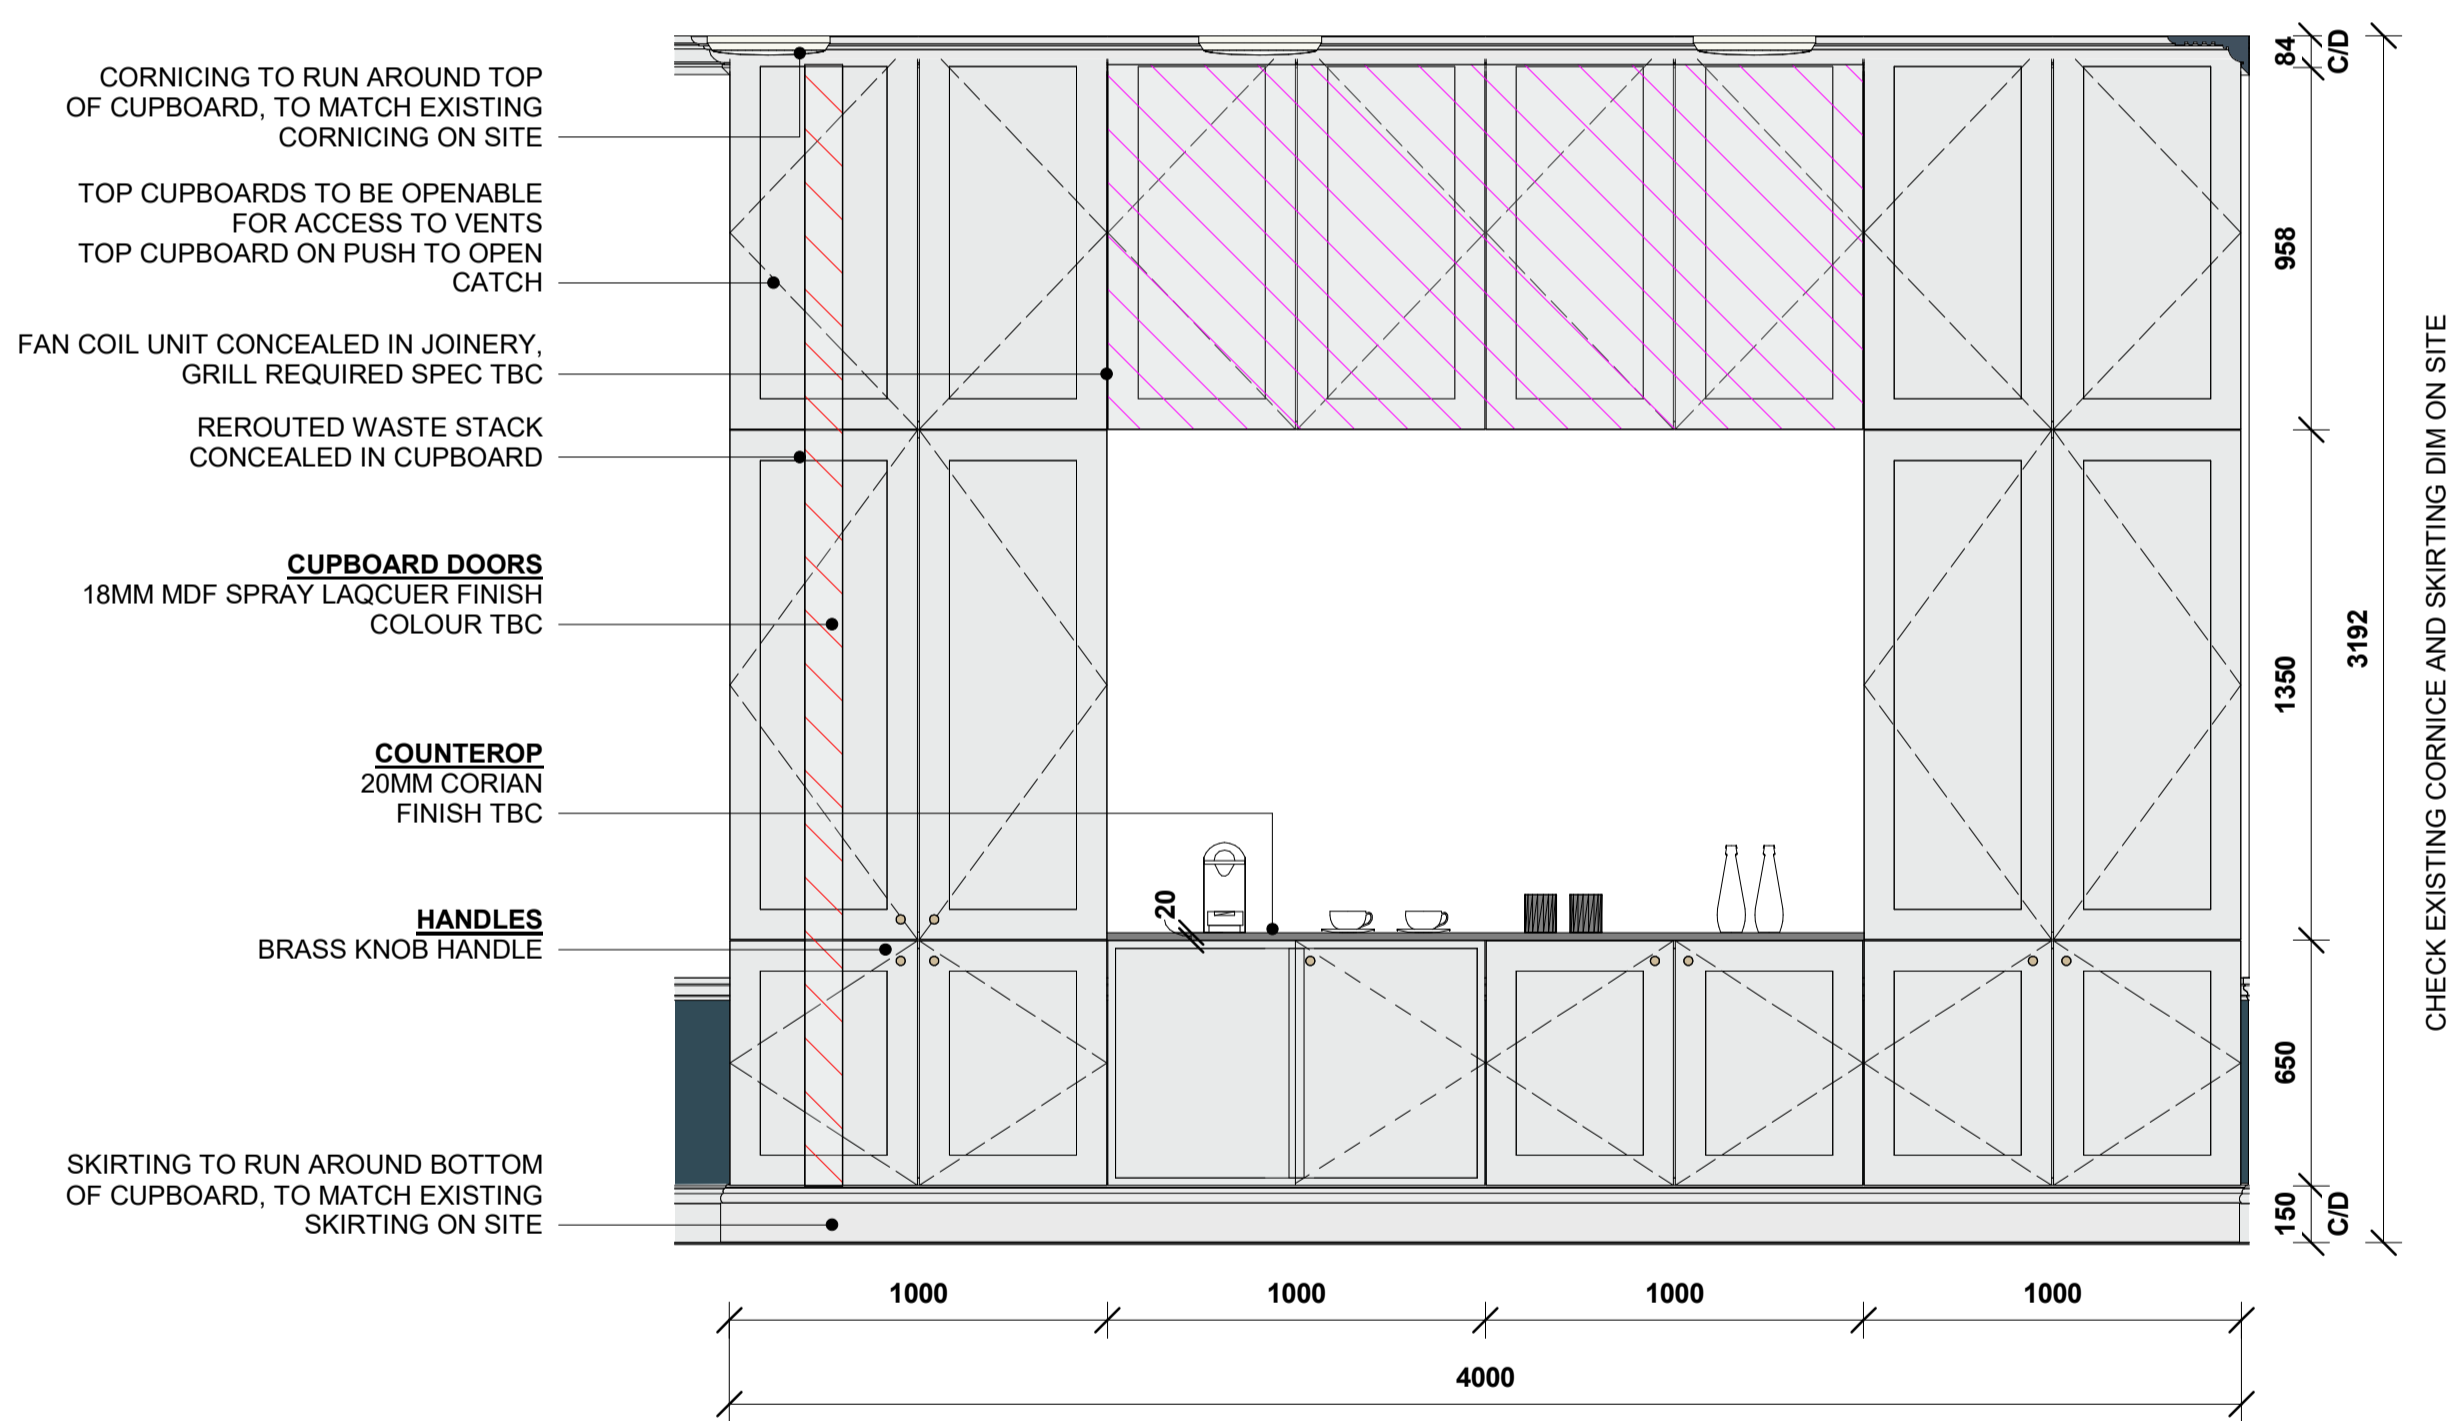

A WALL UNIT - ELEVATION A
1 : 20

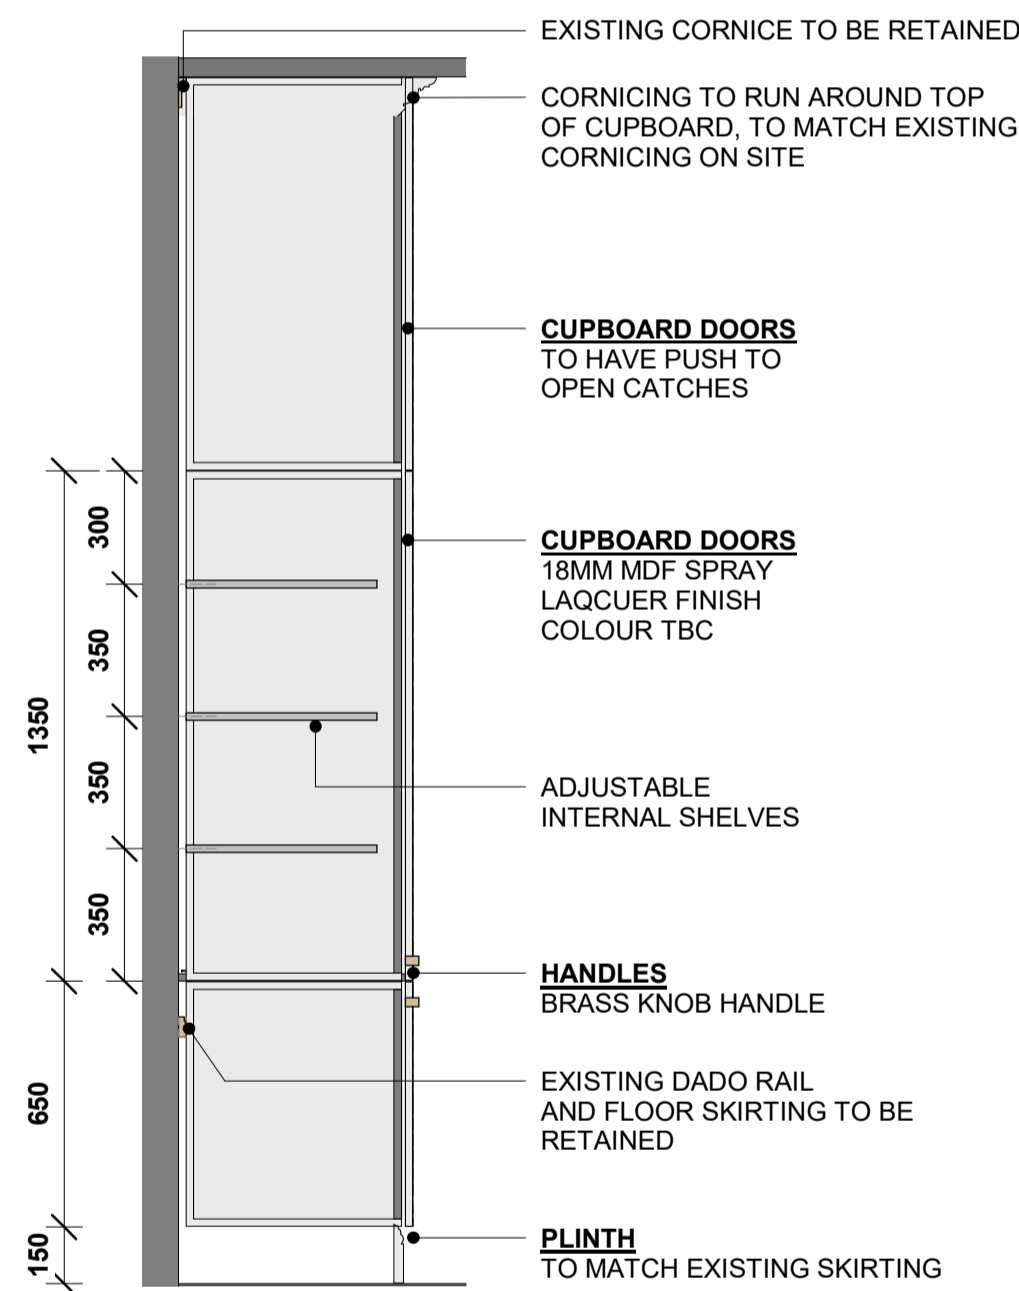

B WALL UNIT - SECTION B
1 : 20

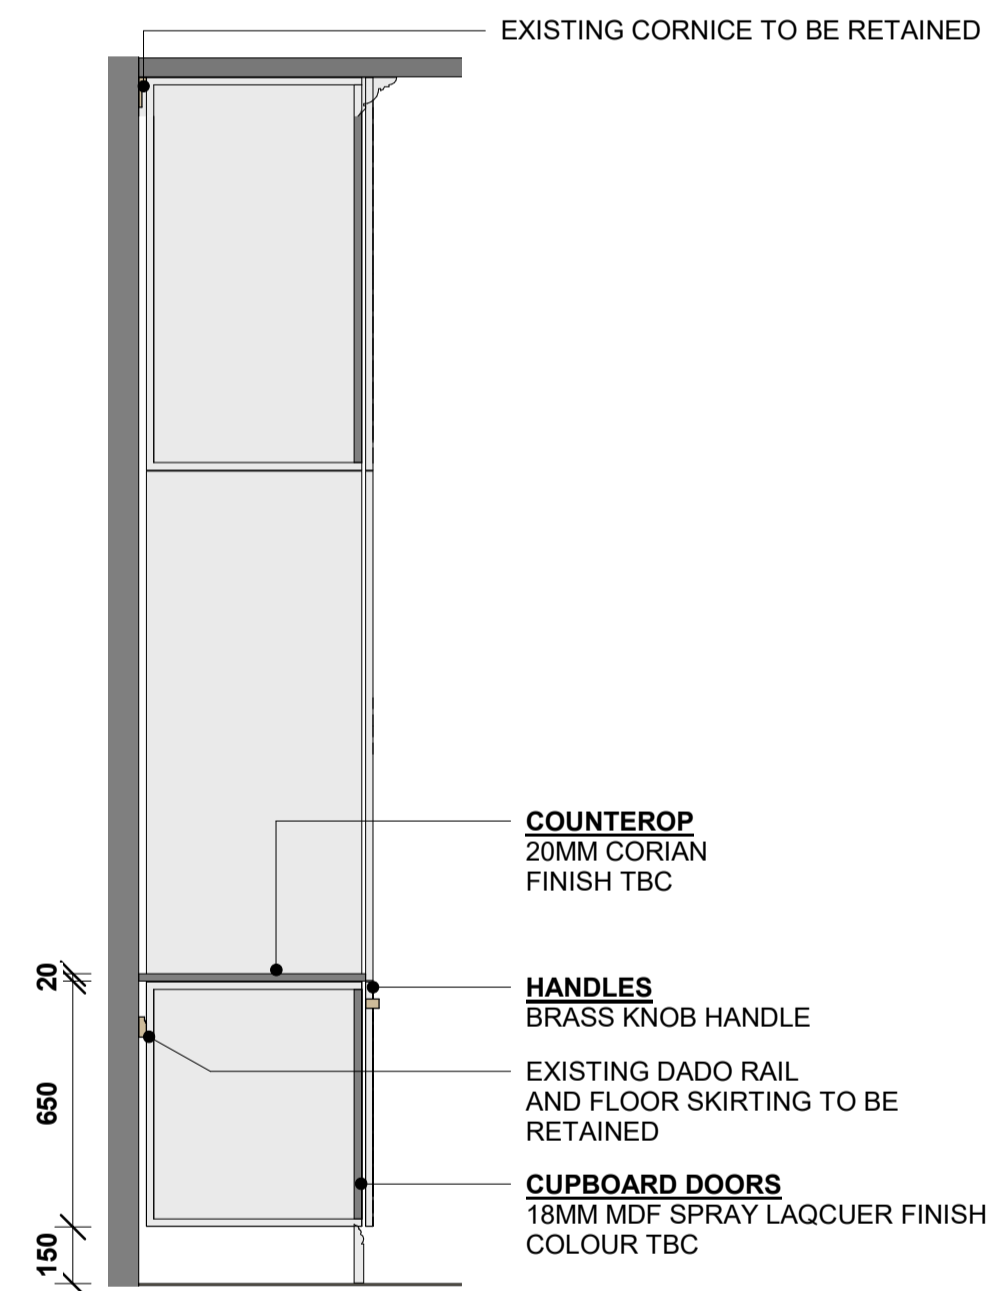

C WALL UNIT - SECTION C
1 : 20

P03	PLANNING DRAWINGS ISSUED	LU	TM	16.05.22
P01	DRAWING FIRST PRODUCED	LF	TM	13.05.21
ISSUE	DESCRIPTION	DRWN	CHKD	DATE

DRAWING STAGE			
CLIENT			
3VB			
SITE ADDRESS			
3 Verulam Buildings, Gray's Inn, London WC1R 5NT			
PROJECT DIRECTOR		PROJECT MANAGER	
TOM METCALFE		--	
PROJECT DESIGNER		PROJECT SITE MANAGER	
LEAH FURLONG		--	
DRAWING TITLE			
WALL UNIT DETAIL			
OKTRA NO.	SCALE	STATUS	REVISION
60900	1 : 20 @ A1	S2	P03
DRAWING NO.			
60900—OKT—V1—00—DR—I—7001			

AUTHORISATION

PRINT NAME

SIGNED

DATE / /


© COPYRIGHT OKTRA LTD

THIS DRAWING REMAINS THE COPYRIGHT OF OKTRA LTD. TO BE USED SOLELY FOR THE PROJECT AND INFORMATION AS TITLED. THIS DRAWING MUST NOT BE COPIED WITHOUT PRIOR WRITTEN CONSENT. CONTRACTORS ARE RESPONSIBLE FOR ENSURING ALL WORKS COMPLY WITH ALL RELEVANT STATUTORY REQUIREMENTS AND BRITISH STANDARDS.


DO NOT SCALE FROM DRAWING. CONTRACTORS MUST CHECK ALL DIMENSIONS, LEVELS AND SERVICES PRIOR TO COMMENCEMENT OF ANY WORKS. OKTRA LTD MUST BE NOTIFIED OF ANY DISCREPANCIES.

oktra


322 High Holborn
London
WC1V 7PB
+44 (0)207 553 9500
oktra.co.uk

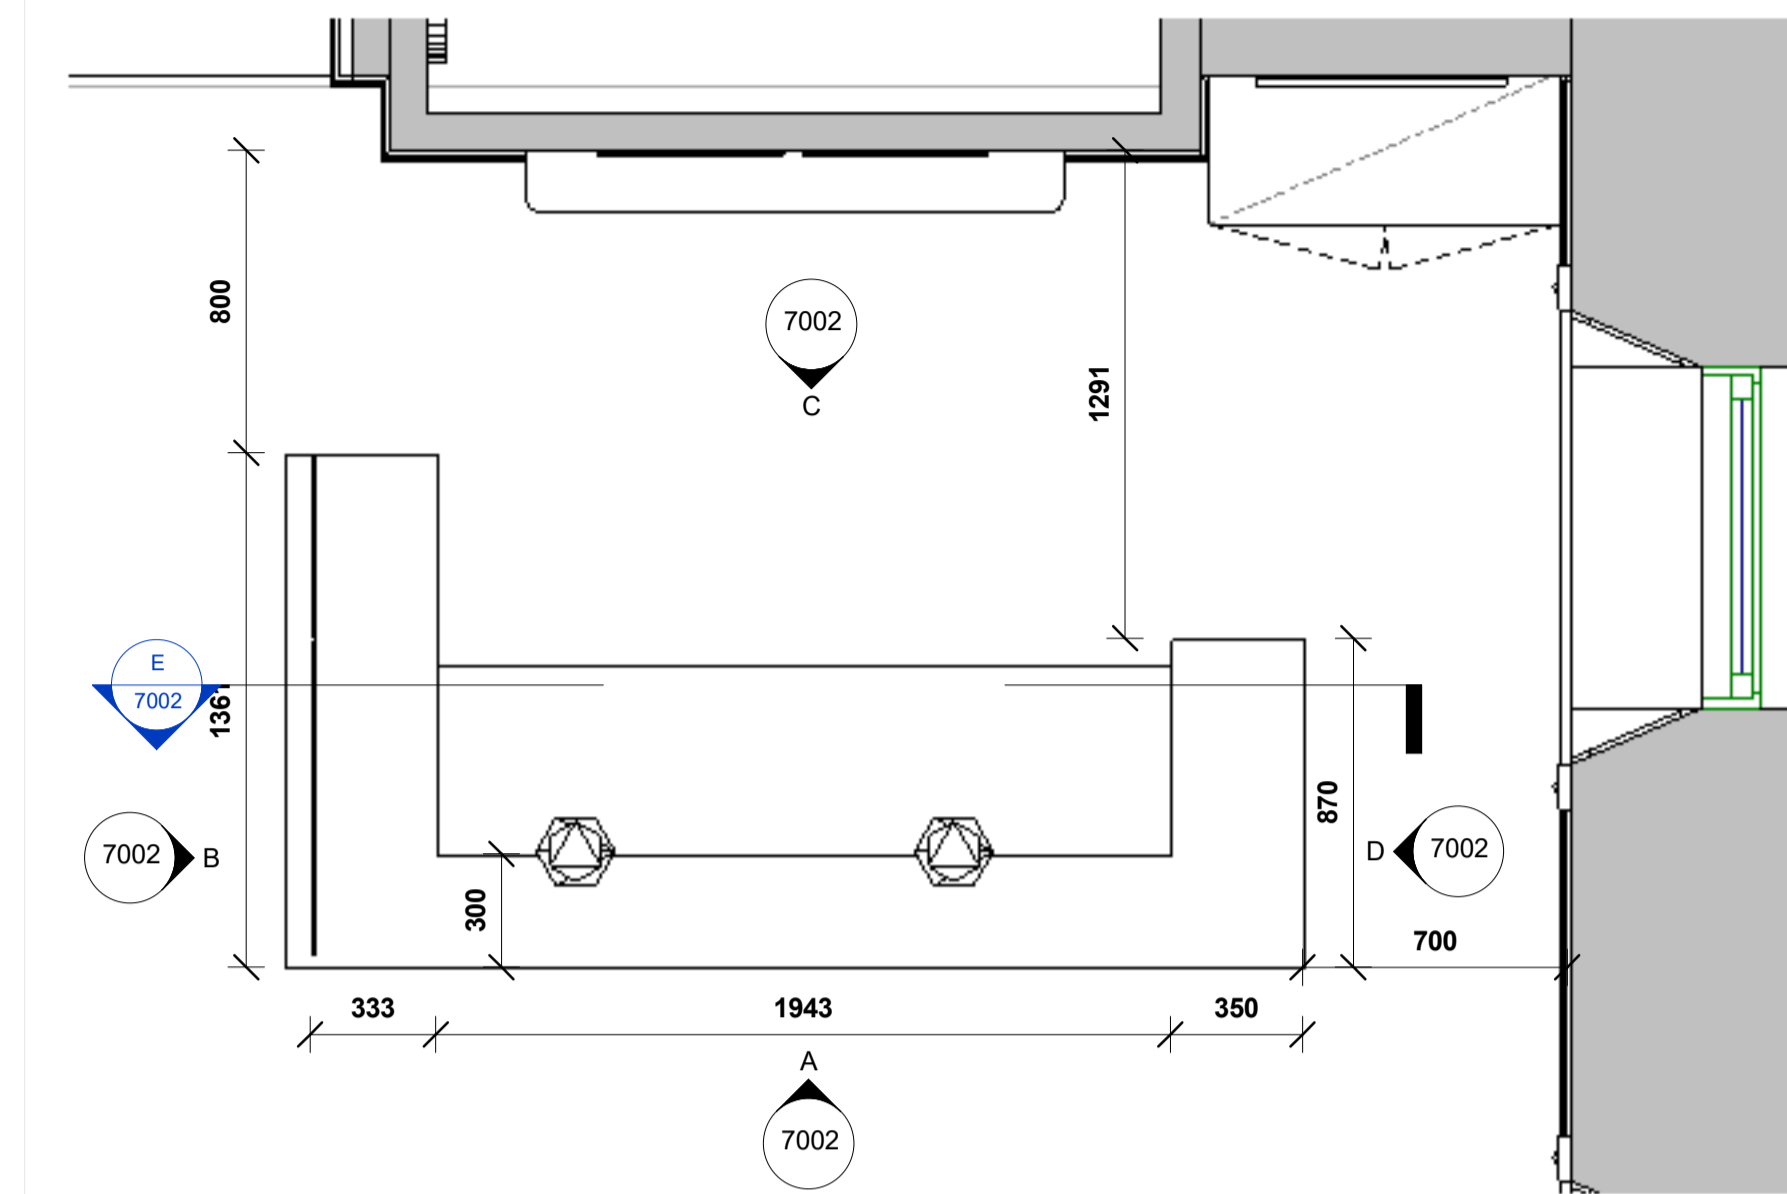


RECEPTION DESK DETAIL PLAN
1 : 20

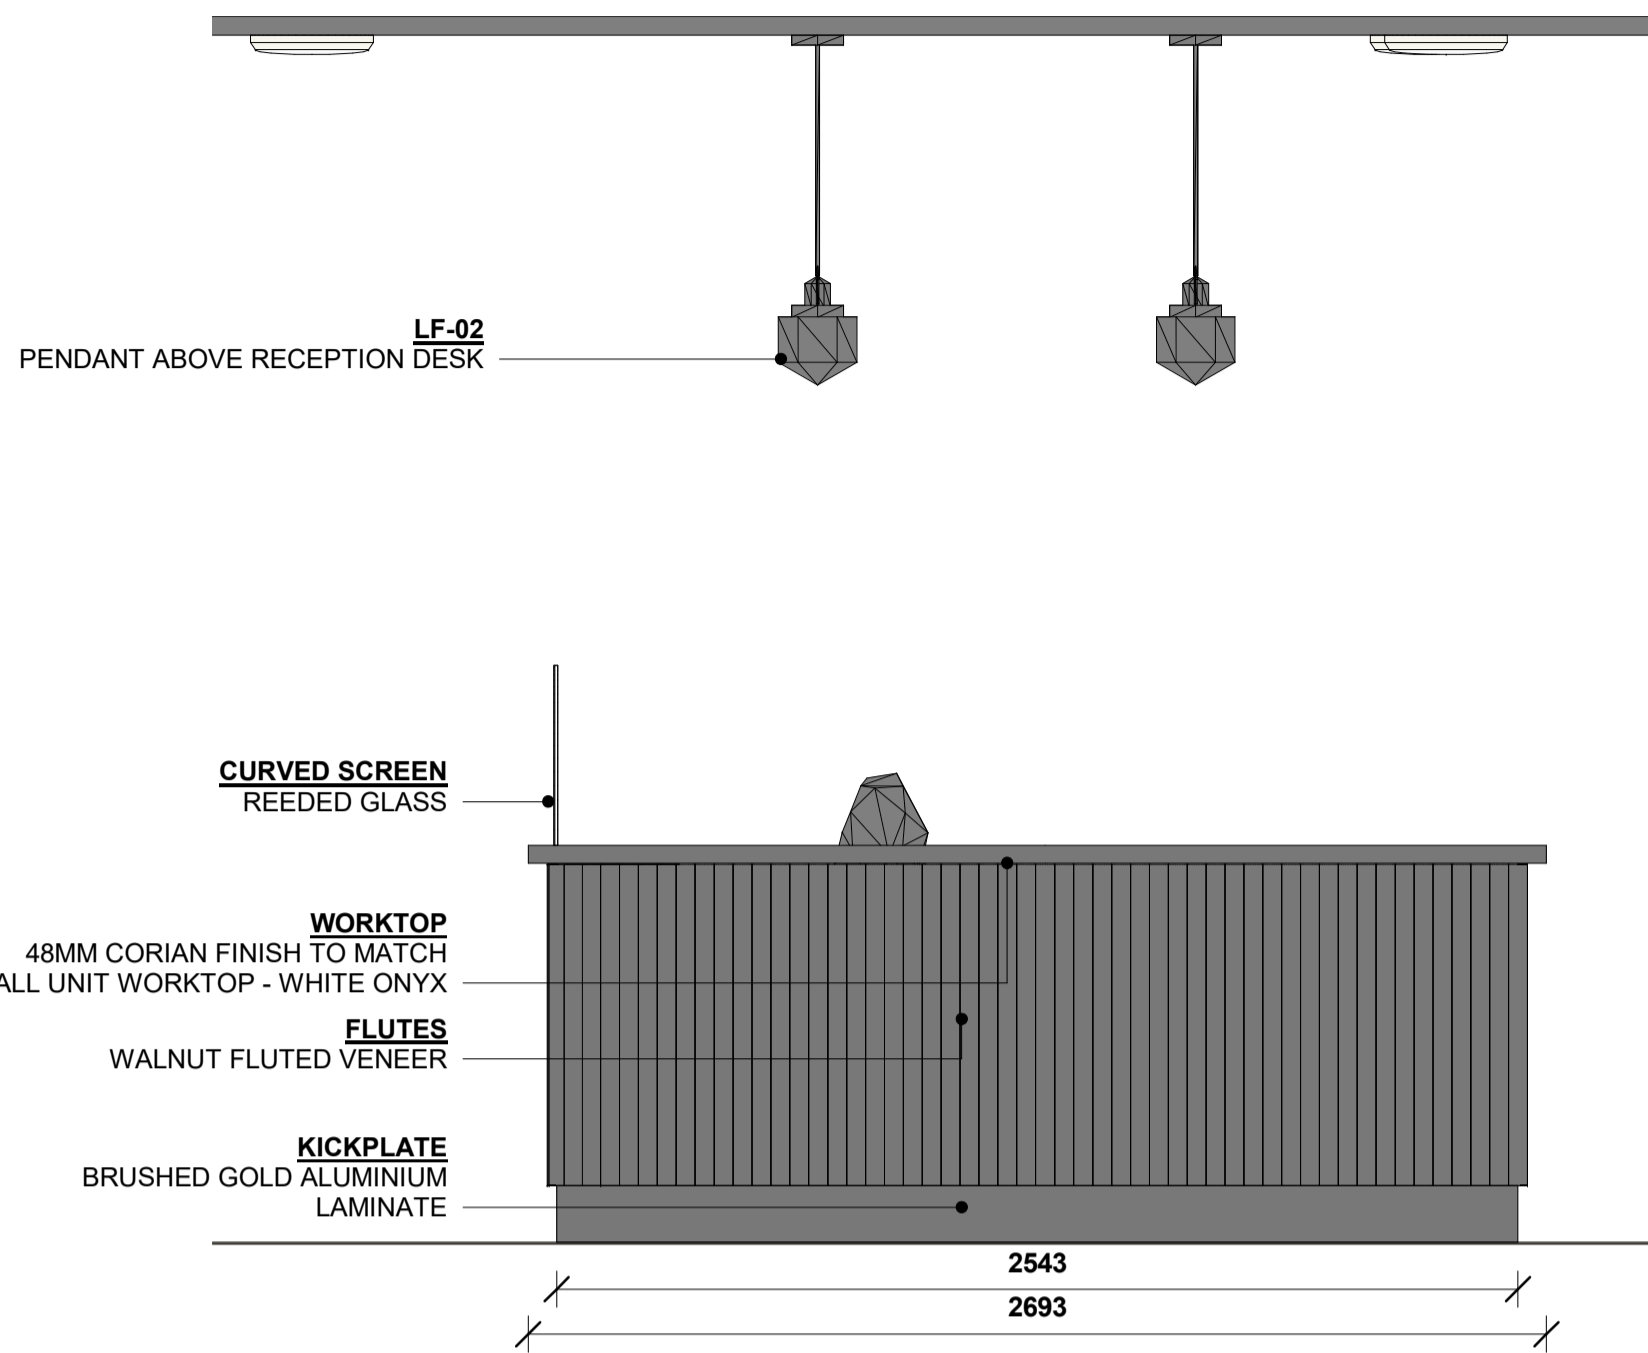


RECEPTION DESK ELEVATION A
1 : 20

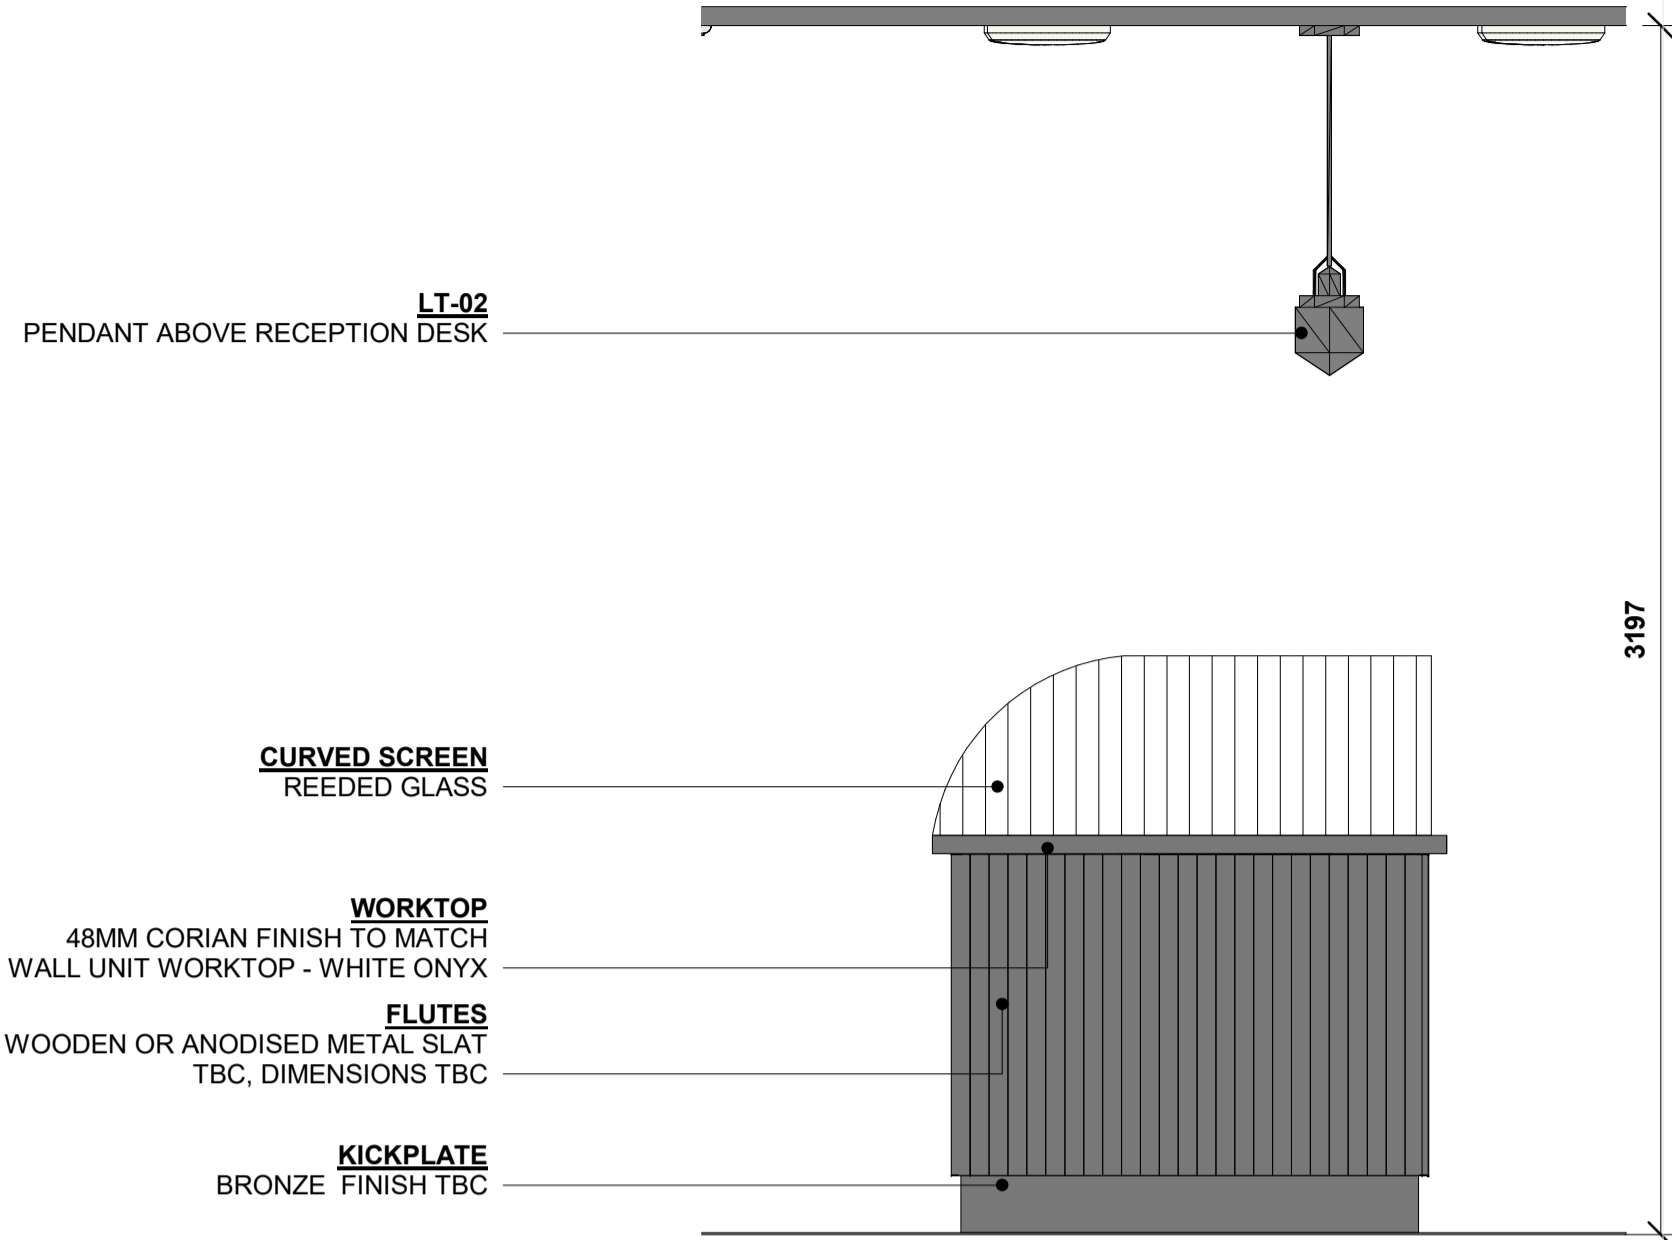


RECEPTION DESK ELEVATION B
1 : 20

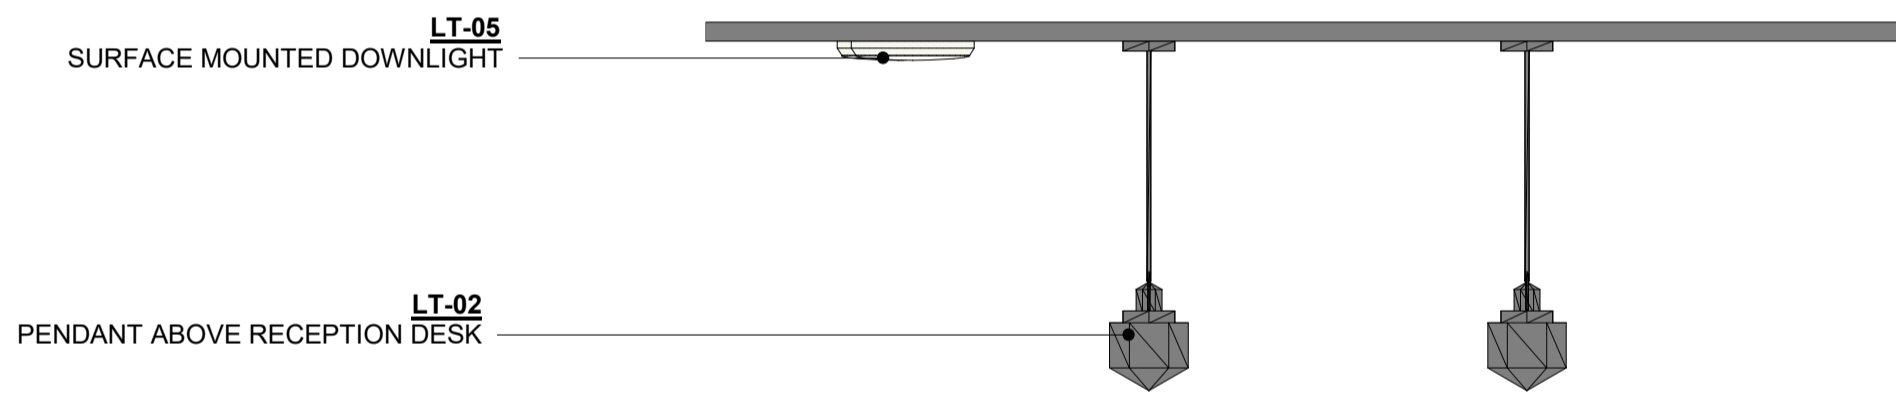

RECEPTION DESK ELEVATION D
1 : 20

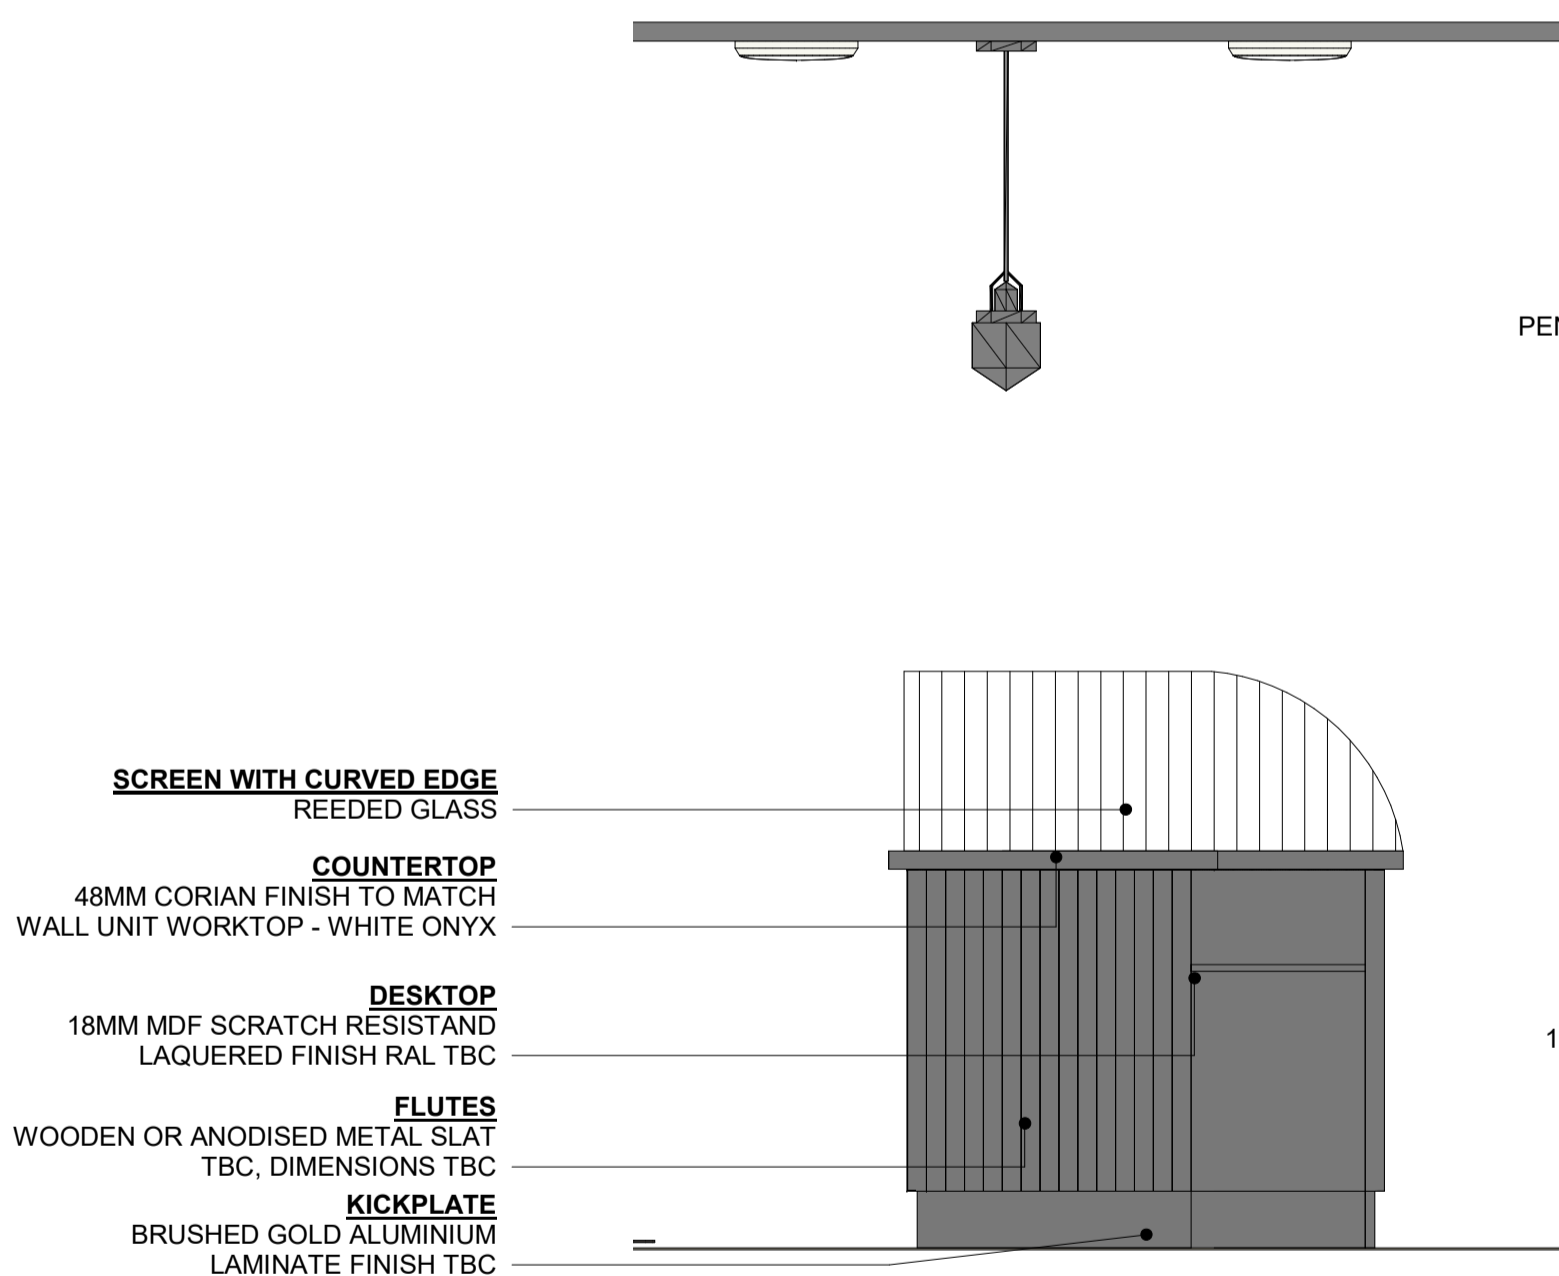

RECEPTION DESK ELEVATION C
1 : 20

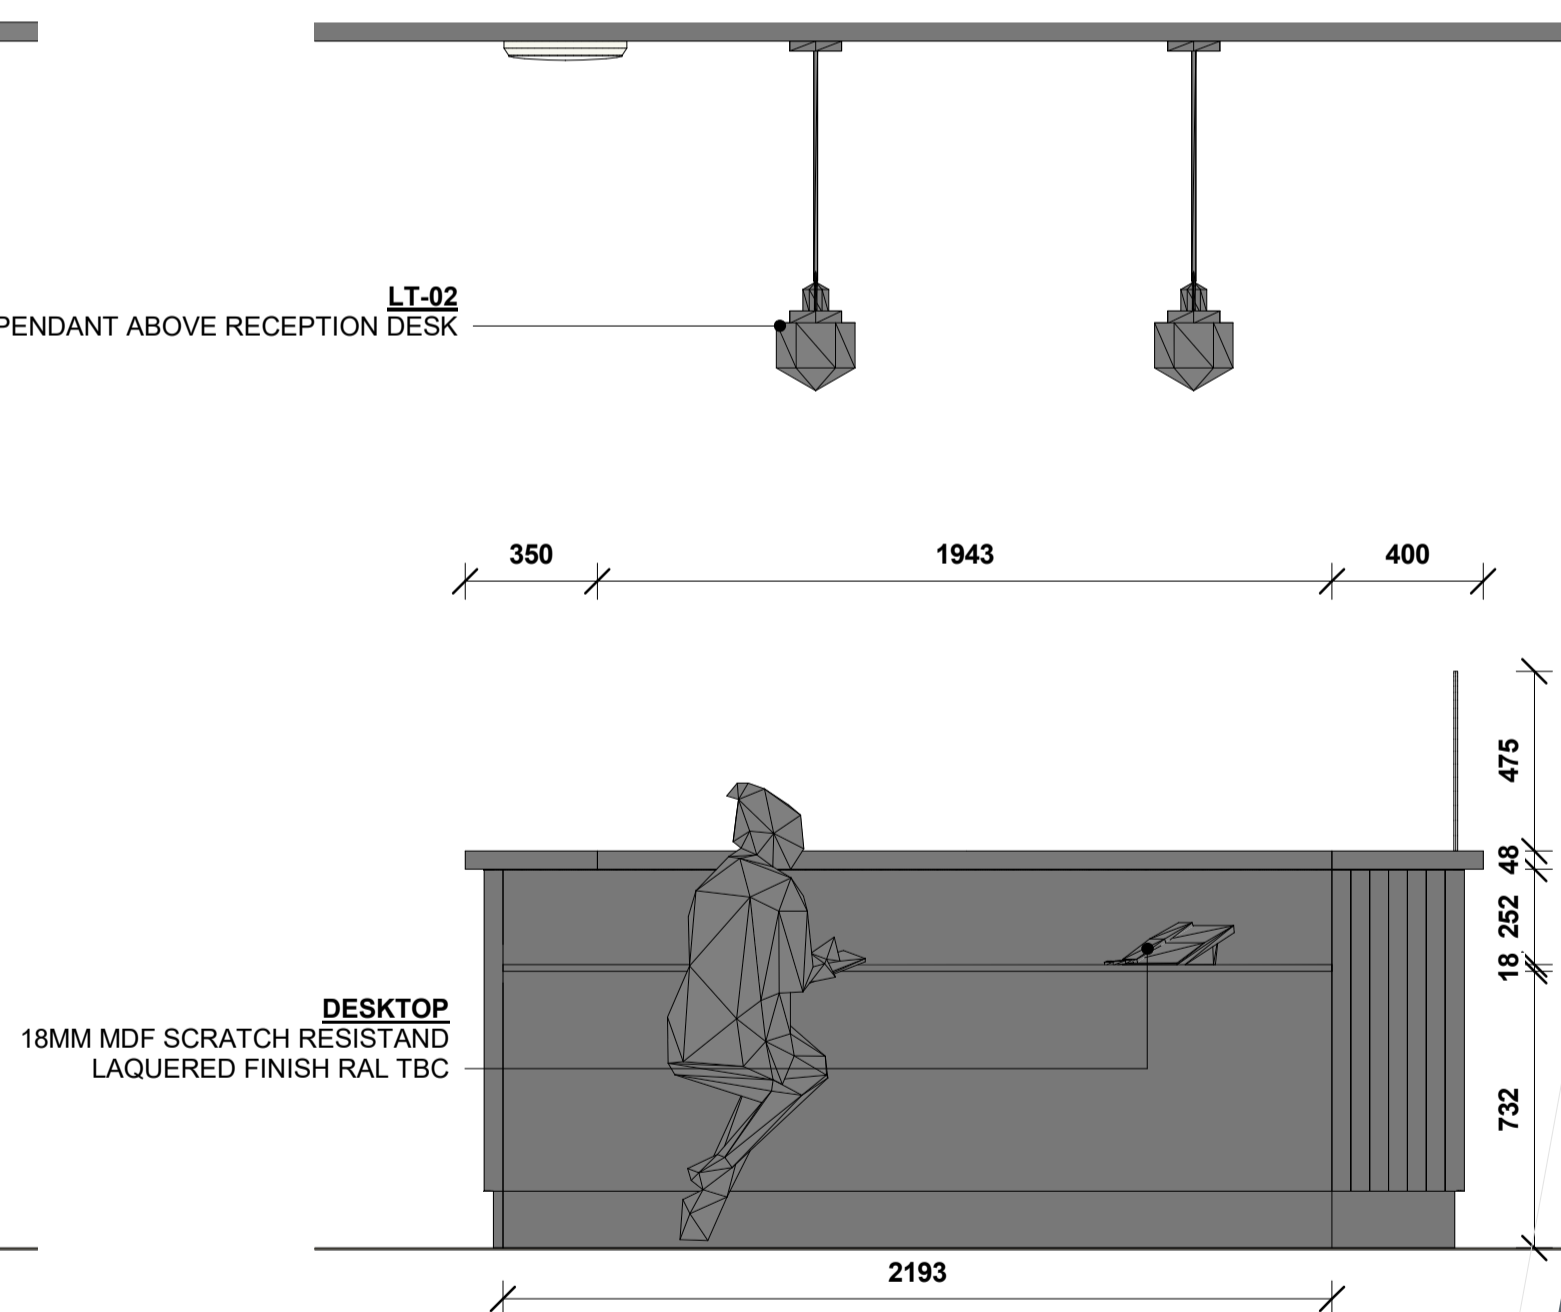

SECTION E
1 : 20

RECEPTION DESK
TO BE INSTALLED AS FREE STANDING FURNITURE

P03	PLANNING DRAWINGS ISSUED	LU	TM	16.05.22
P01	DRAWING FIRST PRODUCED	LF	TM	13.05.21
ISSUE	DESCRIPTION	DRWN	CHKD	DATE

DRAWING STAGE

PLANNING

CLIENT

3VB

SITE ADDRESS

3 Verulam Buildings, Gray's Inn, London WC1R 5NT

PROJECT DIRECTOR

TOM METCALFE

PROJECT MANAGER

--

PROJECT DESIGNER

LEAH FURLONG

PROJECT SITE MANAGER

--

DRAWING TITLE

RECEPTION DESK DETAIL

OKTRA NO.	SCALE	STATUS	REVISION
60900	1 : 20 @ A1	S2	P03

DRAWING NO.

60900—OKT—V1—00—DR—I—7002



322 High Holborn
London
WC1V 7PB
+44 (0)207 553 9500
oktra.co.uk

AUTHORISATION

PRINT NAME


SIGNED

DATE / /


© COPYRIGHT OKTRA LTD

THIS DRAWING REMAINS THE COPYRIGHT OF OKTRA LTD. TO BE USED SOLELY FOR THE PROJECT AND INFORMATION AS TITLED. THIS DRAWING MUST NOT BE COPIED WITHOUT PRIOR WRITTEN CONSENT. CONTRACTORS ARE RESPONSIBLE FOR ENSURING ALL WORKS COMPLY WITH ALL RELEVANT STATUTORY REQUIREMENTS AND BRITISH STANDARDS.


DO NOT SCALE FROM DRAWING. CONTRACTORS MUST CHECK ALL DIMENSIONS, LEVELS AND SERVICES PRIOR TO COMMENCEMENT OF ANY WORKS. OKTRA LTD MUST BE NOTIFIED OF ANY DISCREPANCIES.

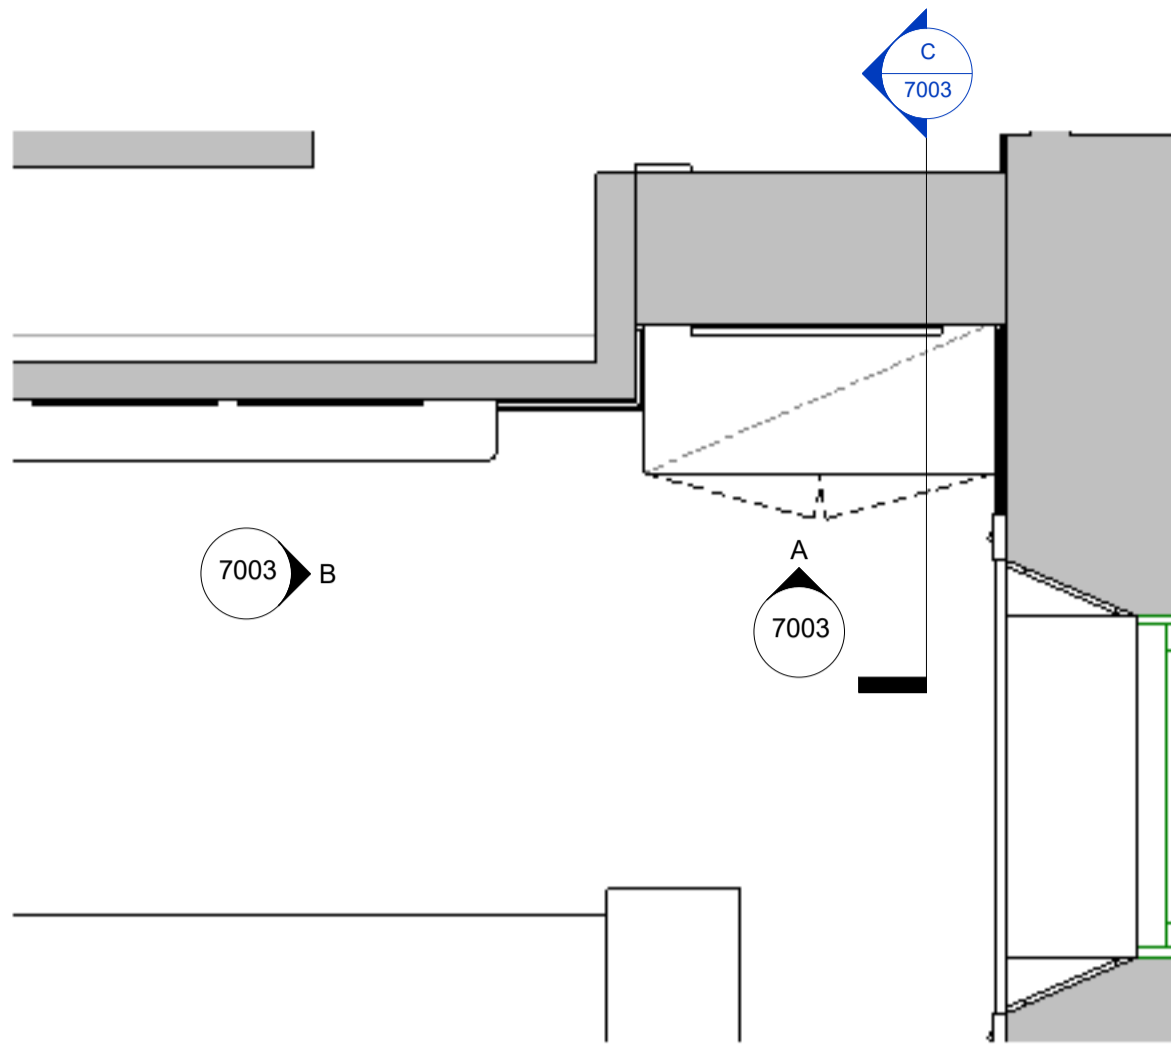


1 CUPBOARD UNIT DETAIL PLAN
1 : 20

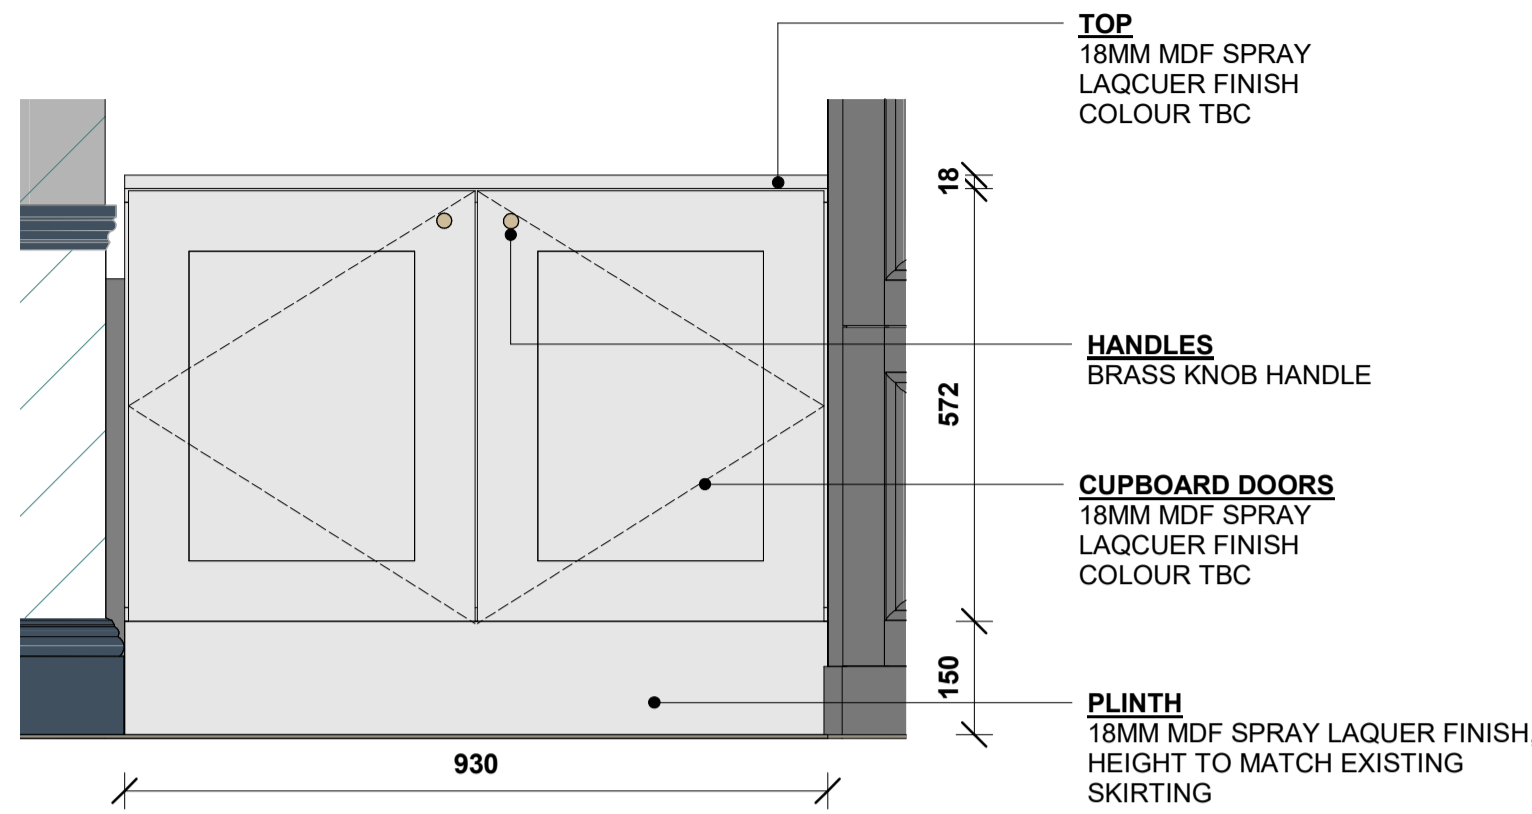

A CUPBOARD UNIT ELEVATION A
1 : 10

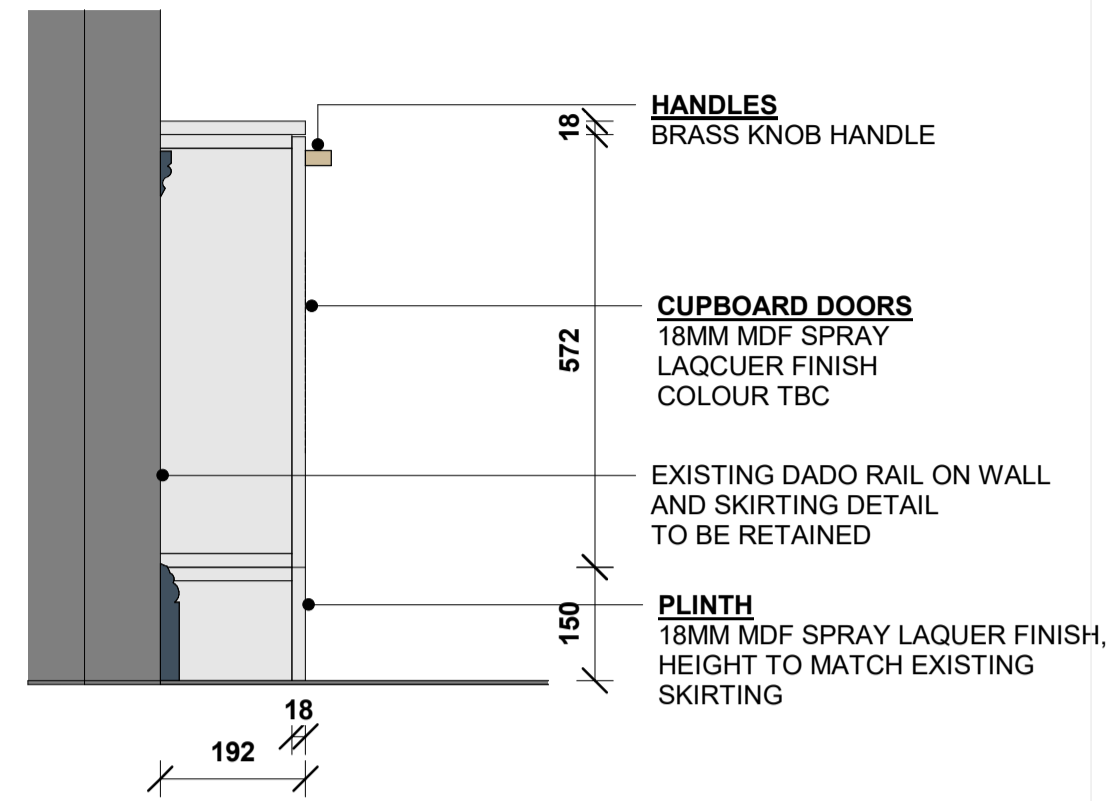

B CUPBOARD UNIT ELEVATION B
1 : 10

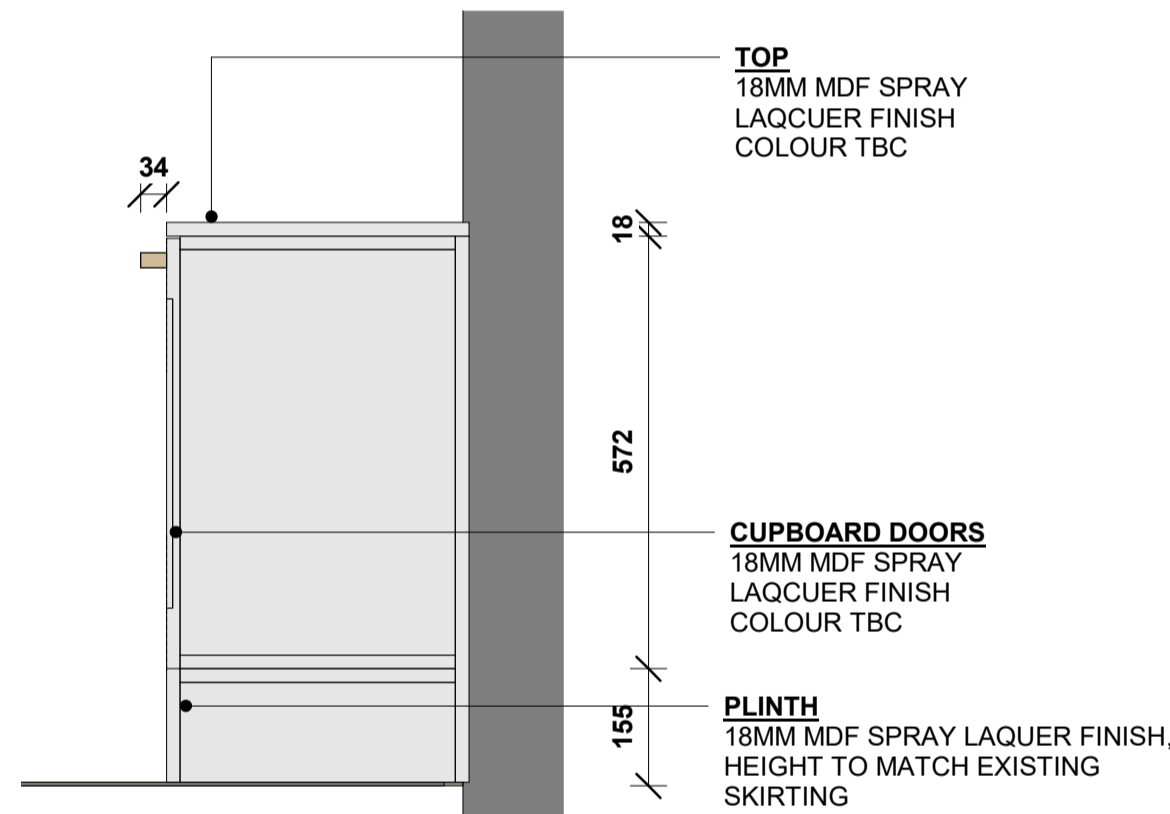

C CUPBOARD UNIT SECTION C
1 : 10

P03	PLANNING DRAWINGS ISSUED	LU	TM	16.05.22
P01	DRAWING FIRST PRODUCED	LF	TM	13.05.21
ISSUE	DESCRIPTION	DRWN	CHKD	DATE

DRAWING STAGE			
PLANNING			
CLIENT			
3VB			
SITE ADDRESS			
3 Verulam Buildings, Gray's Inn, London WC1R 5NT			
PROJECT DIRECTOR	PROJECT MANAGER		
TOM METCALFE	--		
PROJECT DESIGNER	PROJECT SITE MANAGER		
LEAH FURLONG	--		
DRAWING TITLE			
SMALL STORAGE UNIT DETAIL			
OKTRA NO.	SCALE	STATUS	REVISION
60900	As indicated @ A1	S2	P03
DRAWING NO.			
60900—OKT—V1—00—DR—I—7003			



322 High Holborn
London
WC1V 7PB
+44 (0)207 553 9500
oktra.co.uk

AUTHORISATION

PRINT NAME

SIGNED

DATE / /

© COPYRIGHT OKTRA LTD

THIS DRAWING REMAINS THE COPYRIGHT OF OKTRA LTD. TO BE USED SOLELY FOR THE PROJECT AND INFORMATION AS TITLED. THIS DRAWING MUST NOT BE COPIED WITHOUT PRIOR WRITTEN CONSENT. CONTRACTORS ARE RESPONSIBLE FOR ENSURING ALL WORKS COMPLY WITH ALL RELEVANT STATUTORY REQUIREMENTS AND BRITISH STANDARDS.

DO NOT SCALE FROM DRAWING. CONTRACTORS MUST CHECK ALL DIMENSIONS, LEVELS AND SERVICES PRIOR TO COMMENCEMENT OF ANY WORKS. OKTRA LTD MUST BE NOTIFIED OF ANY DISCREPANCIES.