



New Project sign Externally illuminated via Trough Light in Aluminum Powdercoated white RAL 9010 with Tesco inopal 030 Avery 4509 Red 431, Express and blips in Opal 030-Avery 5600LD/082A blue letters. Sides, top and bottom to be blue as per fascia.

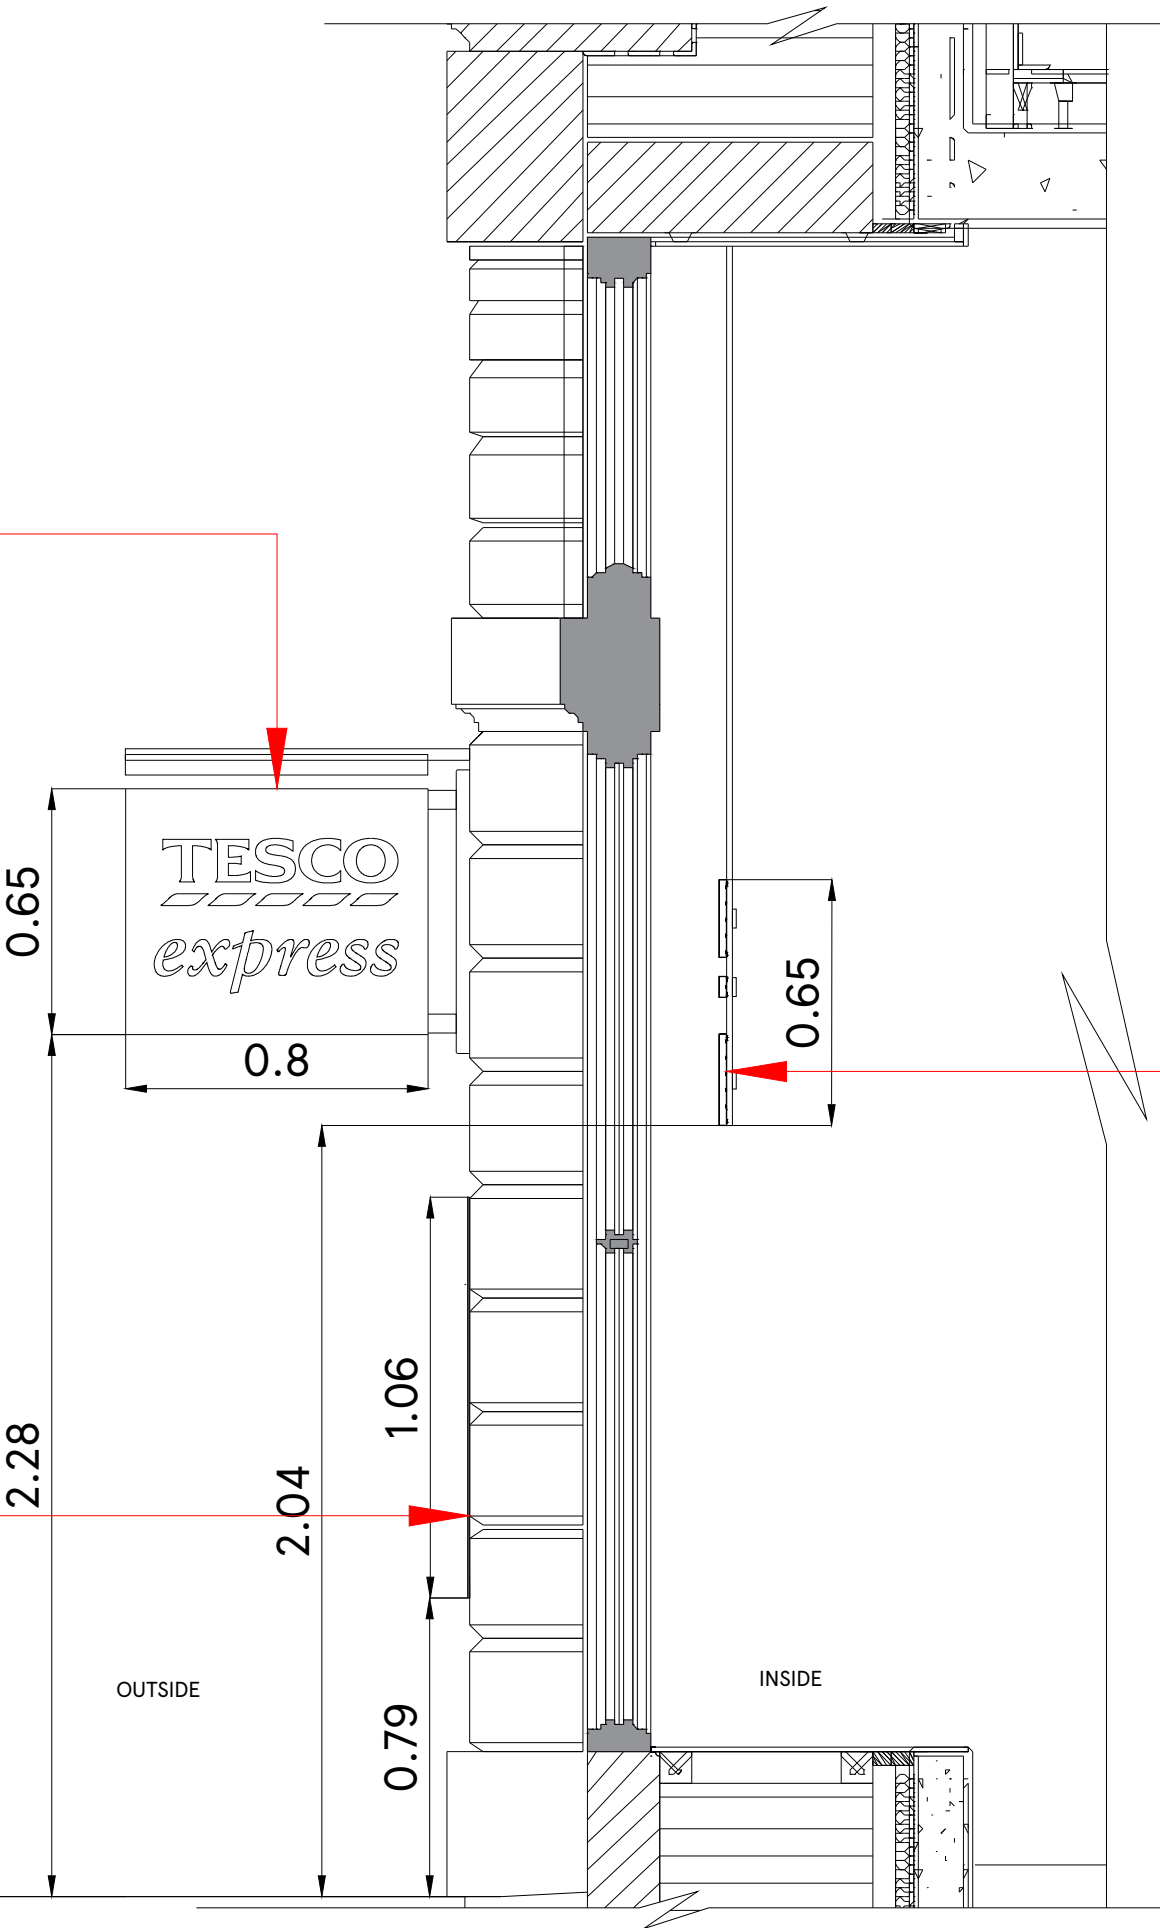


Store Directory, dibond panel to be applied externally. Blue Ref : TRU 35-A7

New built-up internally illuminated, positioned/suspended Acrylic letters with 'Tesco' in opal 030 Avery 4509 Red 431, And Express & blips in Opal 030-Avery 5600 LD/082A blue acrylic letters suspended on a frame behind glazing .

SECTION AT AA

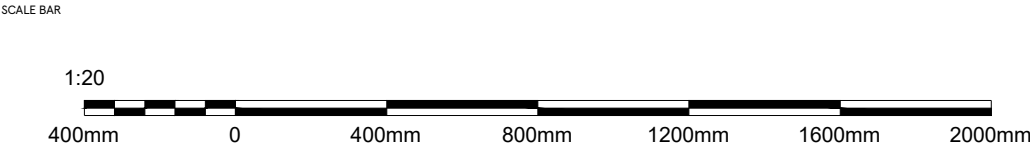

DRAWING NO 03_TOHM_03C		STORE TYPE EXPRESS	 <b>FEASIBILITY PLANNING</b> STORE PLANNING DEPARTMENT PROPERTY SERVICES HIGHWOODS BUILDING, KESTRAL WAY WELWYN GARDEN CITY, HERTFORDSHIRE, AL7 1GB UK TELEPHONE : 01707 395150 <small>THE COPYRIGHT AND ALL OTHER RIGHTS IN AND RELATING TO THIS PUBLICATION BELONG TO AND ARE THE SOLE PROPERTY OF TESCO STORES LIMITED. ALL RIGHTS ARE RESERVED. NEITHER THE WHOLE NOR ANY PART OF THIS PUBLICATION MAY BE REPRODUCED OR TRANSMITTED IN ANY FORM OR BY ANY ELECTRONIC OR MECHANICAL MEANS INCLUDING PHOTOCOPYING AND RECORDING OR FROM ANY RETRIEVAL SYSTEM WITHOUT THE PRIOR WRITTEN LICENCE FROM THE OWNER. ©1997 TESCO STORES LIMITED</small>
SCALE 1:20@A3	DATE 07-JUL-2022	STORE NAME TOTTENHAM	
CHECKED BY SHIKHA		CONTENT PROPOSED SECTION	
DRAWN BY DEEKSHA			