

Store Directory, dibond panel to be applied externally.
Blue Ref : TRU 35-A7

SIGN 3

TESCO

ENTRANCE

UP



M.O.E

SIGN 2

New Project sign
Externally illuminated via
Trough Light in Aluminum
Powdercoated white RAL
9010 with Tesco inopal
030 Avery 4509 Red 431,
Express and blips in Opal
030-Avery 5600LD/082A
blue letters. Sides, top
and bottom to be blue as
per fascia.

SIGN 1

New built-up internally illuminated,
positioned/suspended Acrylic letters
with 'Tesco' in opal 030 Avery 4509 Red
431, And Express & blips in Opal 030-
Avery 5600 LD/082A blue acrylic letters
suspended on a frame behind glazing .

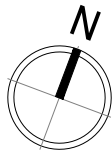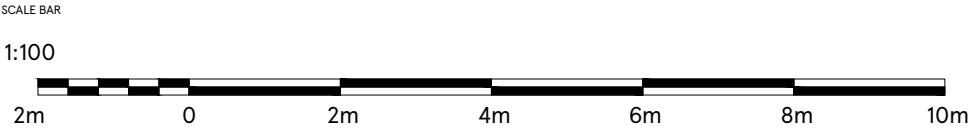

DRAWING NO 02_TOHM_02C_R1	STORE TYPE EXPRESS	 FEASIBILITY PLANNING STORE PLANNING DEPARTMENT PROPERTY SERVICES HIGHWOODS BUILDING, KESTRAL WAY WELWYN GARDEN CITY, HERTFORDSHIRE, AL7 1GB UK TELEPHONE : 01707 395150 <small>THE COPYRIGHT AND ALL OTHER RIGHTS IN AND RELATING TO THIS PUBLICATION BELONG TO AND ARE THE SOLE PROPERTY OF TESCO STORES LIMITED. ALL RIGHTS ARE RESERVED. NEITHER THE WHOLE NOR ANY PART OF THIS PUBLICATION MAY BE REPRODUCED OR TRANSMITTED IN ANY FORM OR BY ANY ELECTRONIC OR MECHANICAL MEANS INCLUDING PHOTOCOPYING AND RECORDING OR FROM ANY RETRIEVAL SYSTEM WITHOUT THE PRIOR WRITTEN LICENCE FROM THE OWNER ©1997 TESCO STORES LIMITED</small>
SCALE 1:100@A3	DATE 06-MAY-2022	
CHECKED BY SHIKHA	STORE NAME TOTTENHAM	
DRAWN BY DEEKSHA	CONTENT PROPOSED PLAN	