



0 1 2 3 4 5

VISUAL SCALE (m) 1:100

NOTE:
ALL DIMENSIONS MUST BE CHECKED ON SITE AND NOT SCALED FROM
THIS DRAWING.
FOR USE IN PRECISE NAMED LOCATION ONLY. COPYRIGHT RESERVED.

SITE KEY PLAN

UTOPIA VILLAGE, LONDON

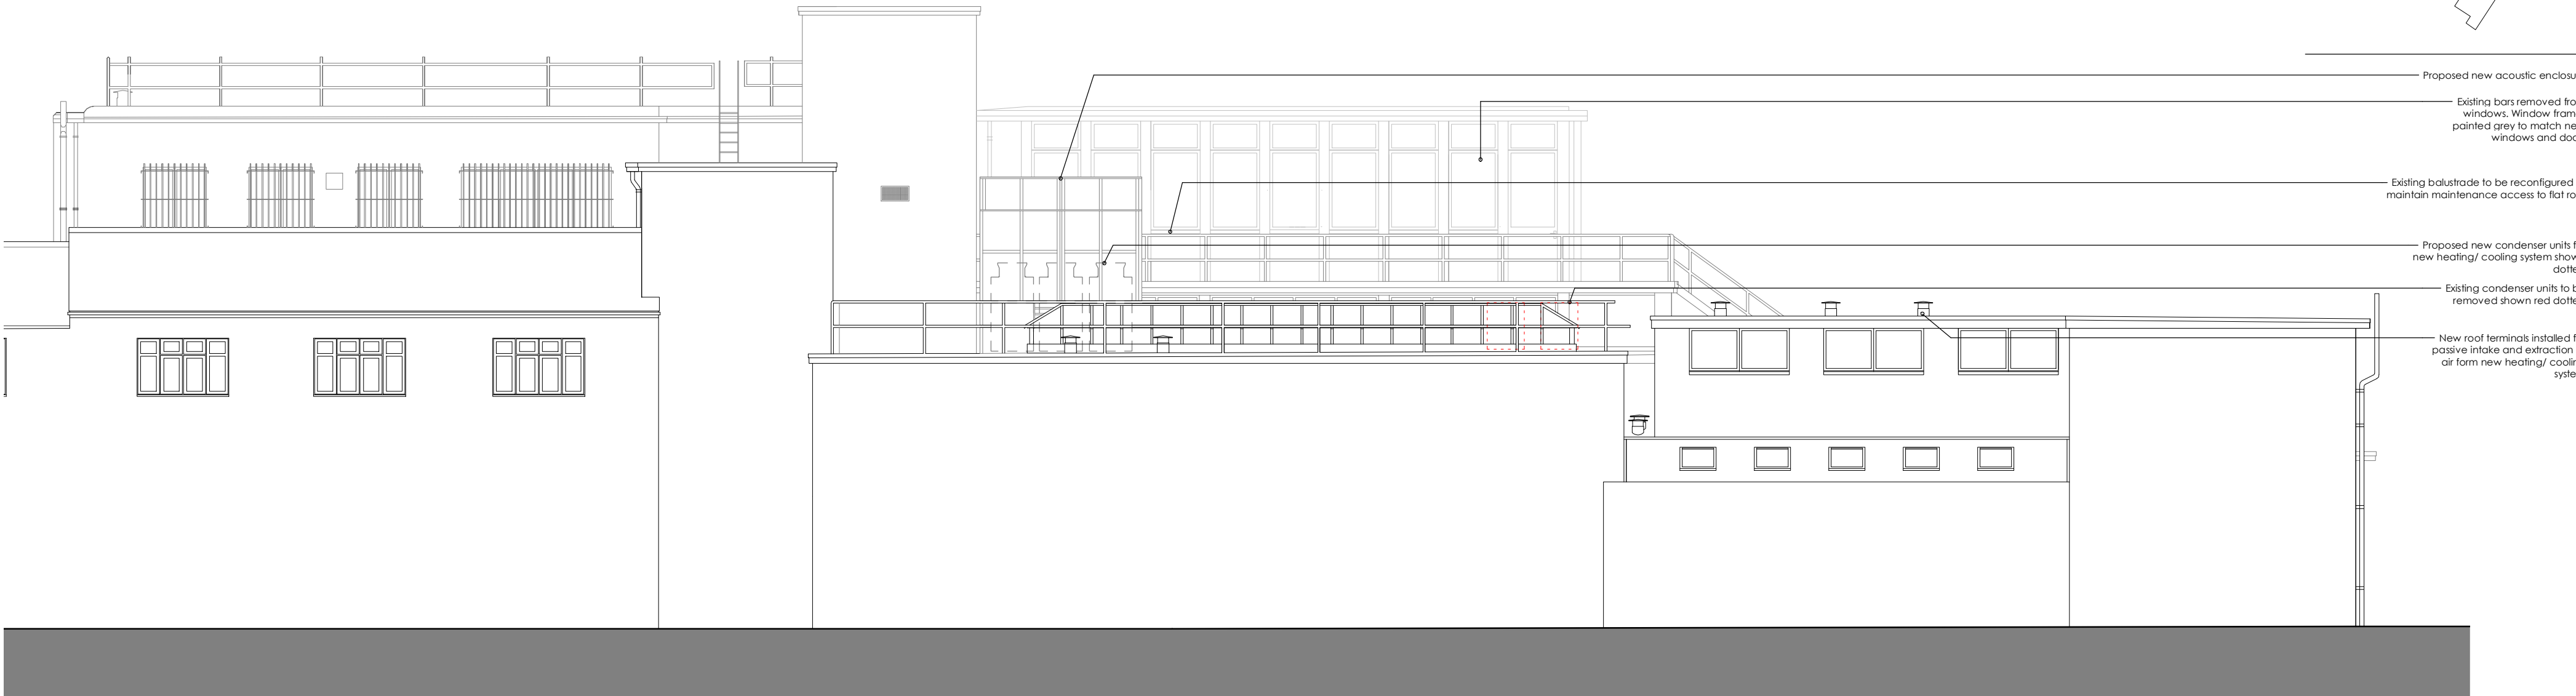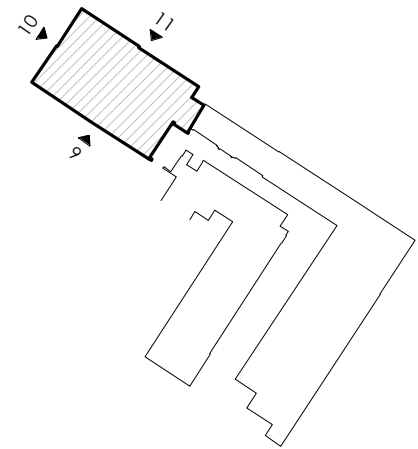

C	11/07/22	Enclosure position updated
B	12/05/22	Update following discussions with design team
A	16/03/22	Updates following discussions with LPA
revision	date	description

status

PLANNING

project title
UTOPIA VILLAGE, PRIMROSE HILL,
LONDON

drawing title
ELEVATION AS PROPOSED (REF.11)

first issued drawn scale @ A2
03/11/21 JC 1:100

job/drawing no/revision

19094 - PE3051 - C

The Studio, 70 Church Road, Wheatley, Oxford, OX33 1LZ
01865 873936 | info@andersonorr.com | www.andersonorr.com

Anderson Orr
Architects