




1 Main House Elevation

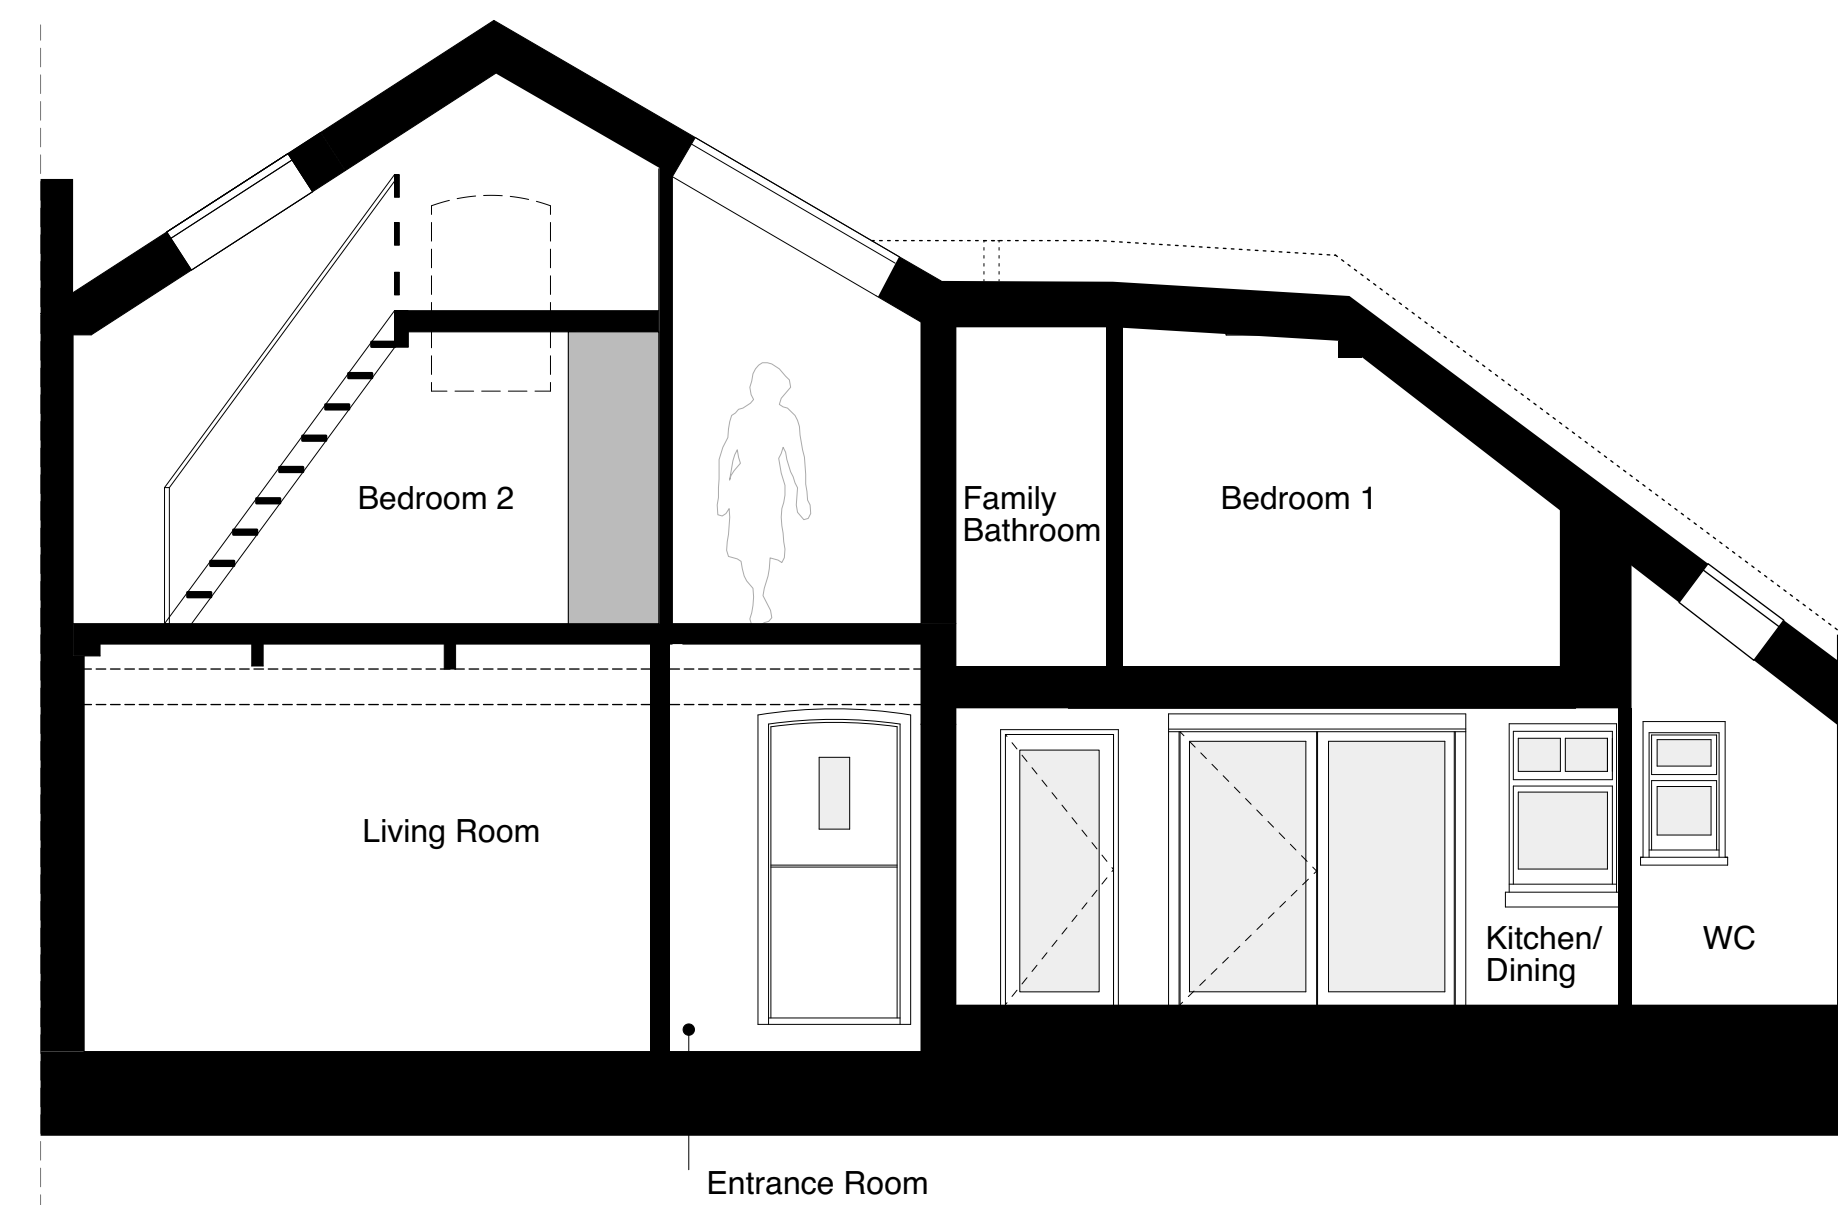

2 Main House Long Section A-A

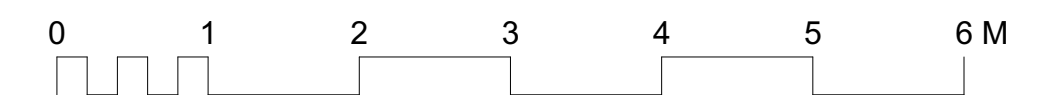

no. date revision			no. date revision			no. date revision			<div>Yabsley Stevens Architects Ltd shall have no responsibility made of this document other than for that which it was prepared and issued.</div> <div>Any drawing errors or divergences should be brought to the attention of Yabsley Stevens Architects.</div> <div>All dimensions should be checked on site. Do not scale from this drawing.</div> <div>© YABSLEY STEVENS ARCHITECTS LTD</div> <div>18a Broadlands Road London N6 4AN T - 020 8341 5066 F - 020 8341 5938 mail@ysa.uk.com</div>			<div></div> <div>YABSLEY STEVENS ARCHITECTS LTD</div> <div>18a Broadlands Road London N6 4AN T - 020 8341 5066 F - 020 8341 5938 mail@ysa.uk.com</div>			<div>project title - client</div> <div>71 Highgate West Hill London N6 6BU Richard Sumray and Lise Dulniak</div> <div><div>drawing status</div><div>Planning</div></div> <div><div>project number</div><div>1912</div></div> <div><div>drawing no.</div><div>00A1004</div></div> <div><div>revision</div><div>A</div></div>			<div>drawing title</div> <div>Existing Main House Section and Elevation</div> <div><div>scale</div><div>1:50 @ A1 / 1:100 @ A3</div></div> <div><div>date</div><div>19.04.2022</div></div>		
A * 19.04.22 * Roof coping outline amendment			* * *			* * *														
* * *			* * *			* * *														
* * *			* * *			* * *														
