


PP Elevation 1

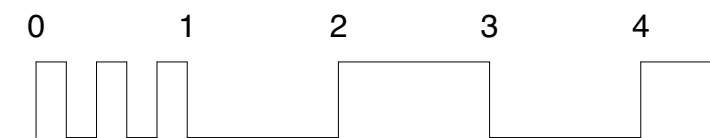

800.292 b

Notes

DO NOT SCALE FROM DRAWING, IF IN DOUBT ASK

This drawing is for concept purposes only
 All dimensions in millimetres unless otherwise stated
 All dimensions to be verified on site by the main contractor
 prior to installation. The Principal Designers shall be notified
 in writing of any discrepancies. POOL DESIGN BY OTHERS

Holly Lodge House

15 Holly Lodge Gardens, N6 6AA
 Drawn By TA
 Scale 1:100@A3
 Status Planning
 Project Stage Planning

Paul Archer Design Ltd

Issue	Notes	Date
a	Planning	11.03.2022
b	Planning	24.06.2022

Unit D204 Lana House 116 Commercial Street London E1 6NF Tel. 020 3668 2668

paul arch
design

www.paularcherdesign.co.uk