

G

F

E

D

C



B

A

DRAWINGS INDICATE DESIGN INTENT ONLY. ALL DIMENSIONS IN MILLIMETRES UNLESS OTHERWISE NOTED. THE CONTRACTOR IS RESPONSIBLE FOR TAKING AND CHECKING ALL DIMENSIONS. DO NOT SCALE FROM THE DRAWING. REPORT ALL CONFLICTS OF INFORMATION TO HLW AND SEEK ADVICE BEFORE PROCEEDING. THIS DRAWING IS THE COPYRIGHT OF HLW INTERNATIONAL LTD.



### TENDER

NO.	DATE	REASON FOR ISSUE	BY
1	07.08.22	FOR INFORMATION	AG
2	20.08.22	FOR INFORMATION	AG

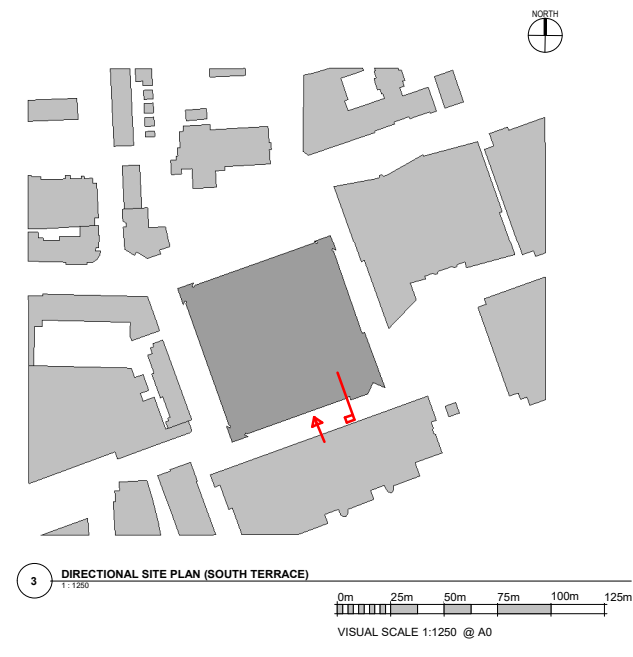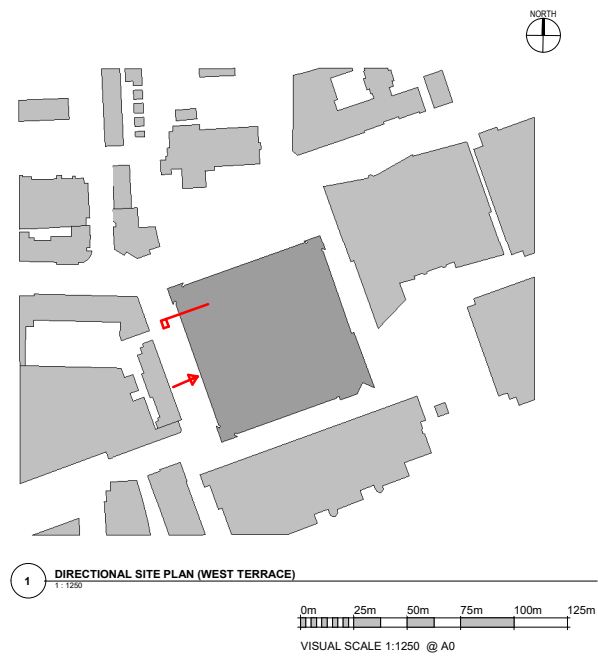

- DIRECTION OF USE OF SECTIONAL VIEW
- DIRECTION OF USE OF ELEVATIONAL VIEW
- DIVISION OF EAST AND NORTH VIEW POINTS

**SHEET NOTES**

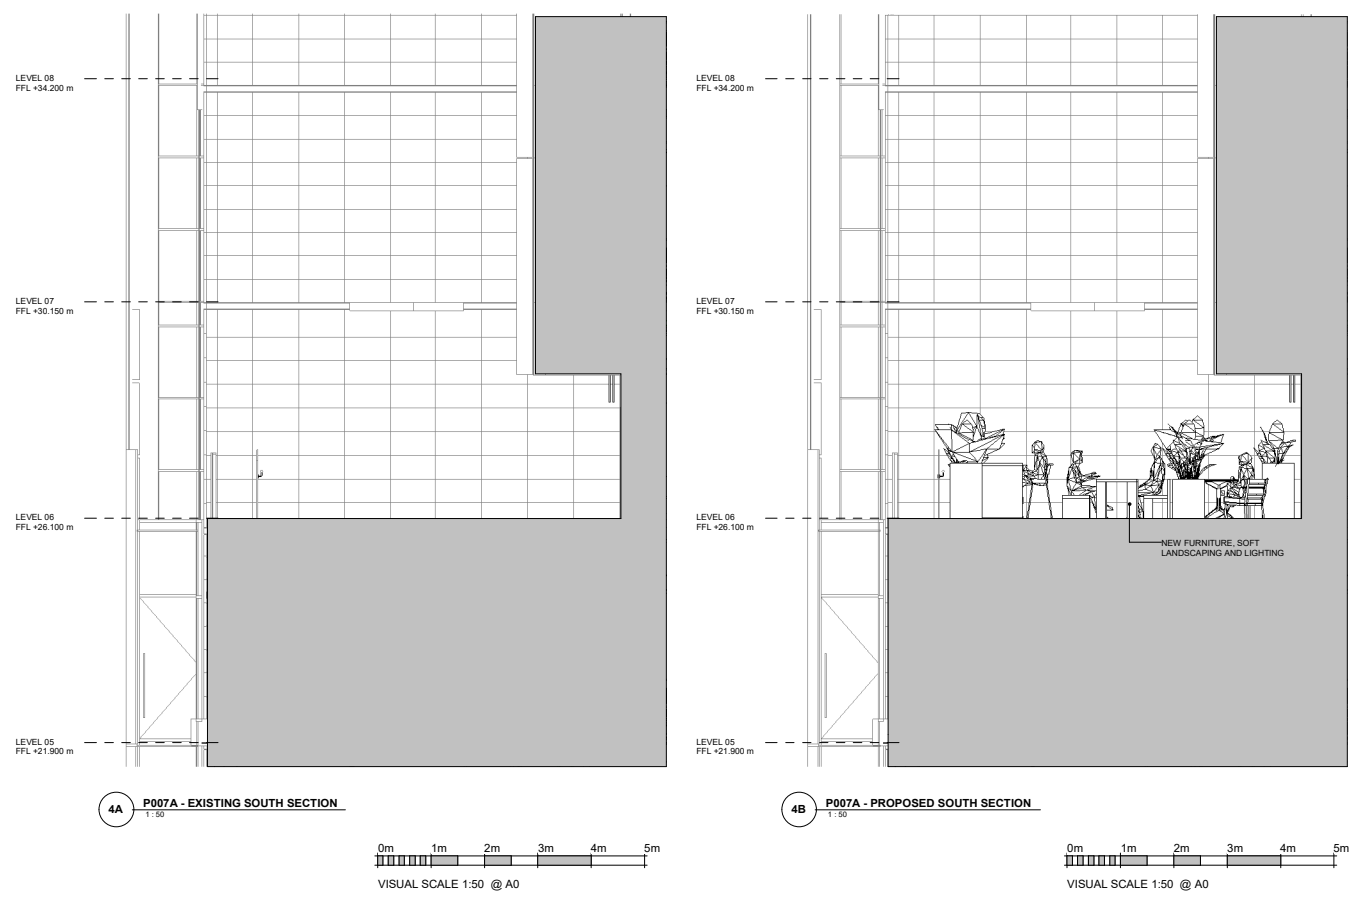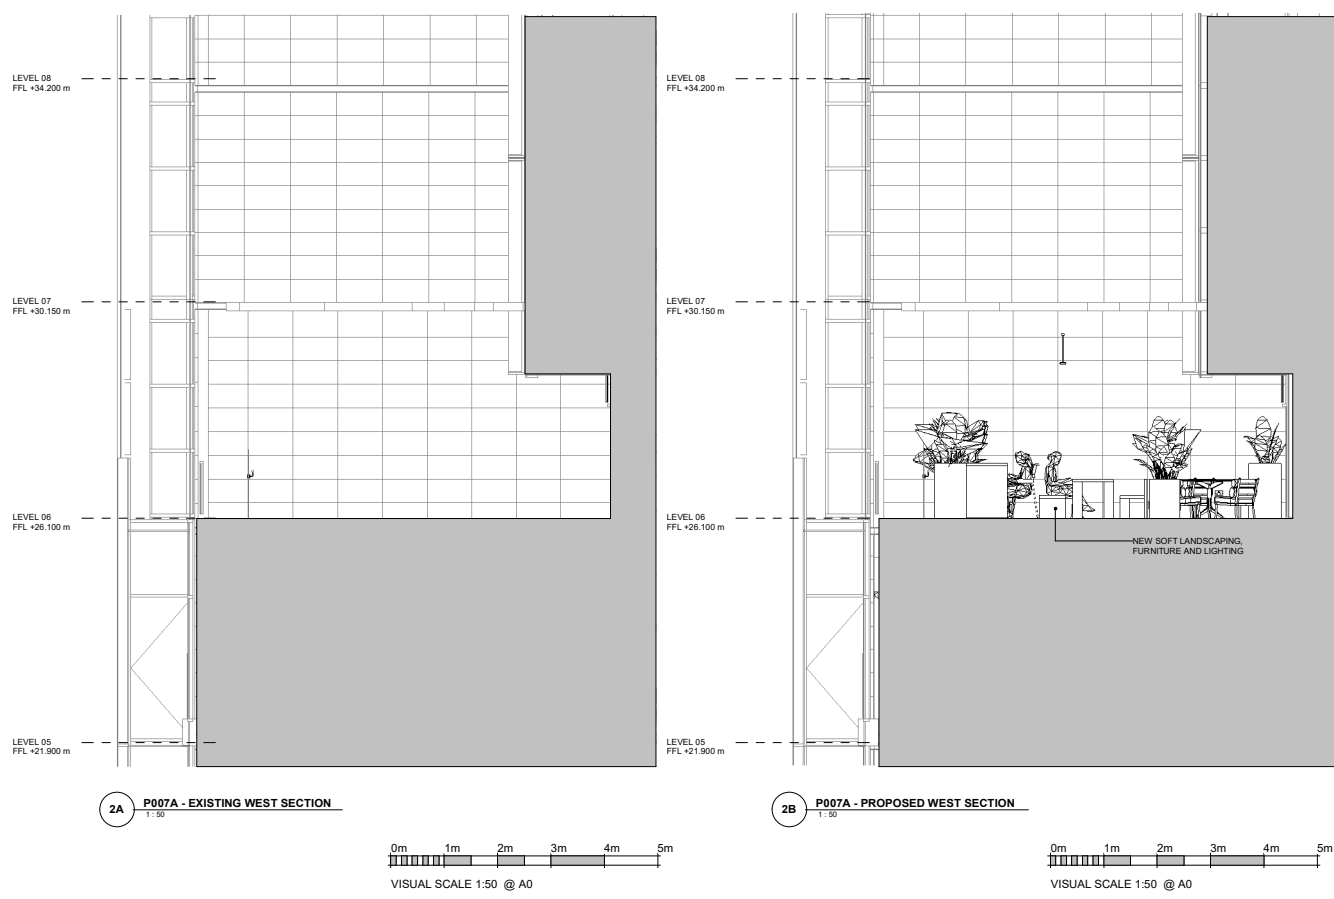

CLIENT  
**META**  
PROJECT NAME  
**TRITON SQUARE**  
PROJECT ADDRESS  
**1 TRITON SQUARE, LONDON NW1 3DX**  
DRAWING TITLE  
**EXISTING AND PROPOSED SECTIONS**

SCALE: As indicated@A0	PROJECT NO. 21176
DRAWN BY: KD	CHECKED BY: CP
DRAWING NO. <b>P007A</b>	REV NO. <b>2</b>

G

F

E

D

C

B

A