


G F E D C B A




DRAWINGS INDICATE DESIGN INTENT ONLY. ALL DIMENSIONS IN MILLIMETRES UNLESS OTHERWISE NOTED. THE CONTRACTOR IS RESPONSIBLE FOR TAKING AND CHECKING ALL DIMENSIONS. DO NOT SCALE FROM THE DRAWING. REPORT ALL CONFLICTS OF INFORMATION TO HLW AND SEEK ADVICE BEFORE PROCEEDING. THIS DRAWING IS THE COPYRIGHT OF HLW INTERNATIONAL LTD.

TENDER

NO.	DATE	REASON FOR ISSUE	BY
1	07.08.22	FOR INFORMATION	AG
2	20.09.22	FOR INFORMATION	AG

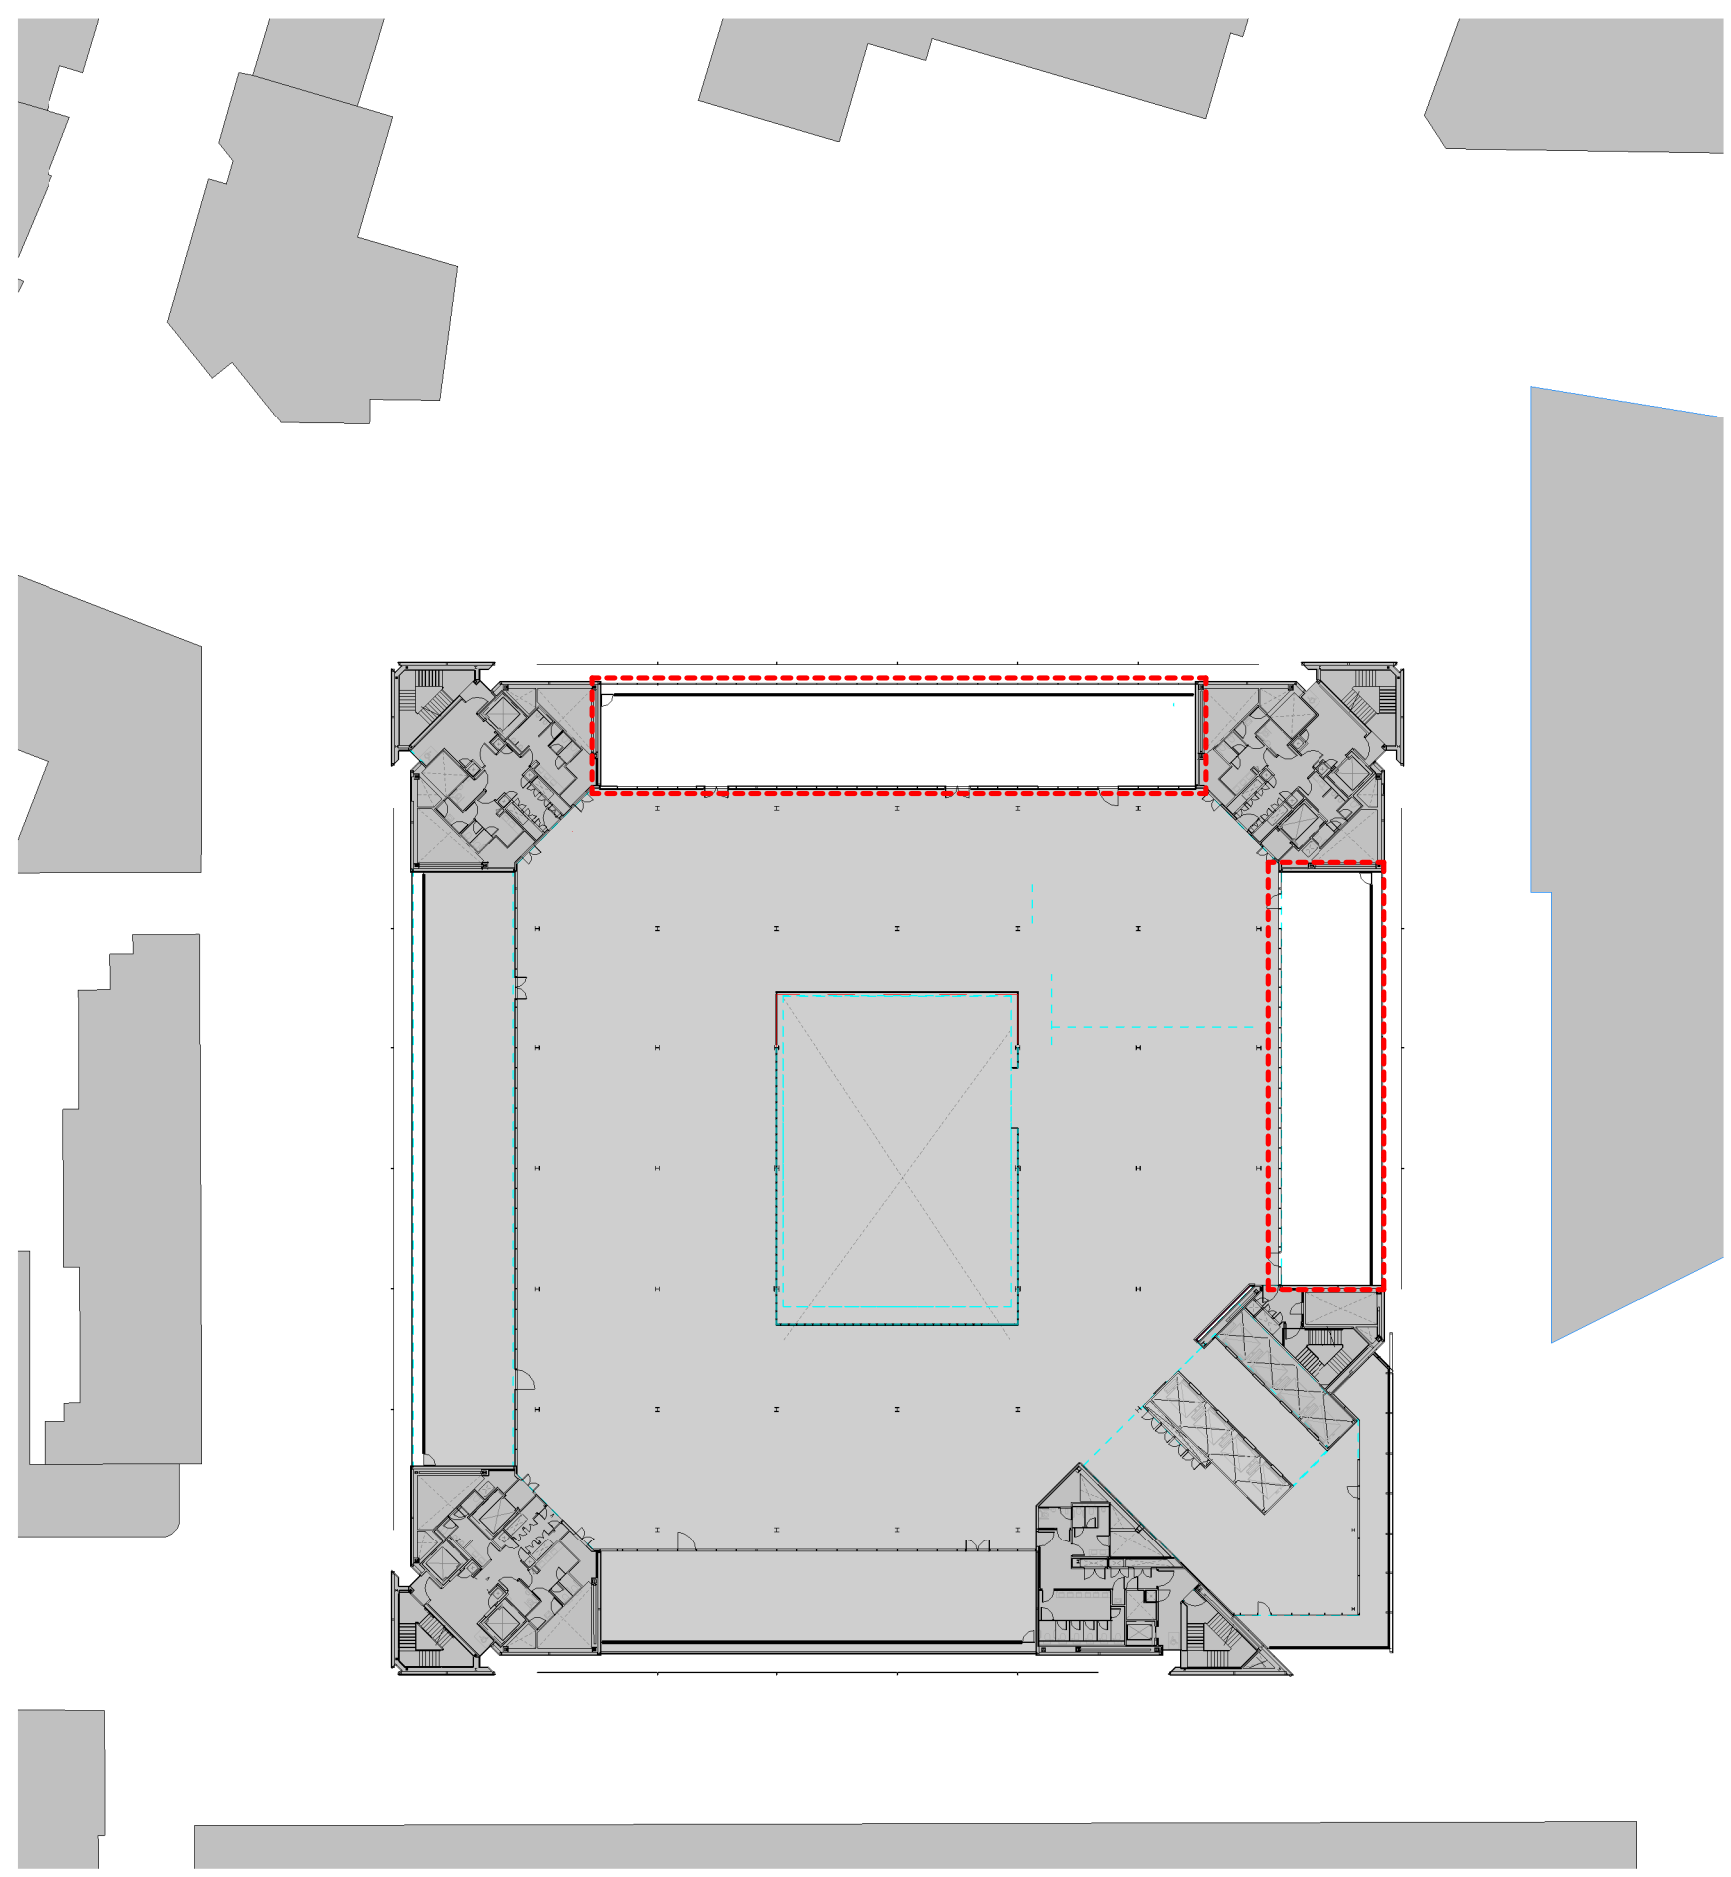

1 P002 - EXISTING GENERAL ARRANGEMENT - LEVEL 06

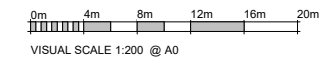

SHEET NOTES



CLIENT
META
PROJECT NAME
TRITON SQUARE
PROJECT ADDRESS
1 TRITON SQUARE, LONDON NW1 3DX
DRAWING TITLE
EXISTING GENERAL ARRANGEMENT - LEVEL 06

SCALE: 1:200@A0	PROJECT NO. 21176
DRAWN BY: KD	CHECKED BY: CP

DRAWING NO. P002	REV NO. 2
---------------------	--------------

G F E D C B A