



Notes

Do not scale drawings
All dimensions to be checked on site, Architect to be advised of any variation between the drawings and site conditions
Errors to be reported immediately to the Architect
To be read in conjunction with the specification and all relevant Architects, Services and Structural Engineers Drawings

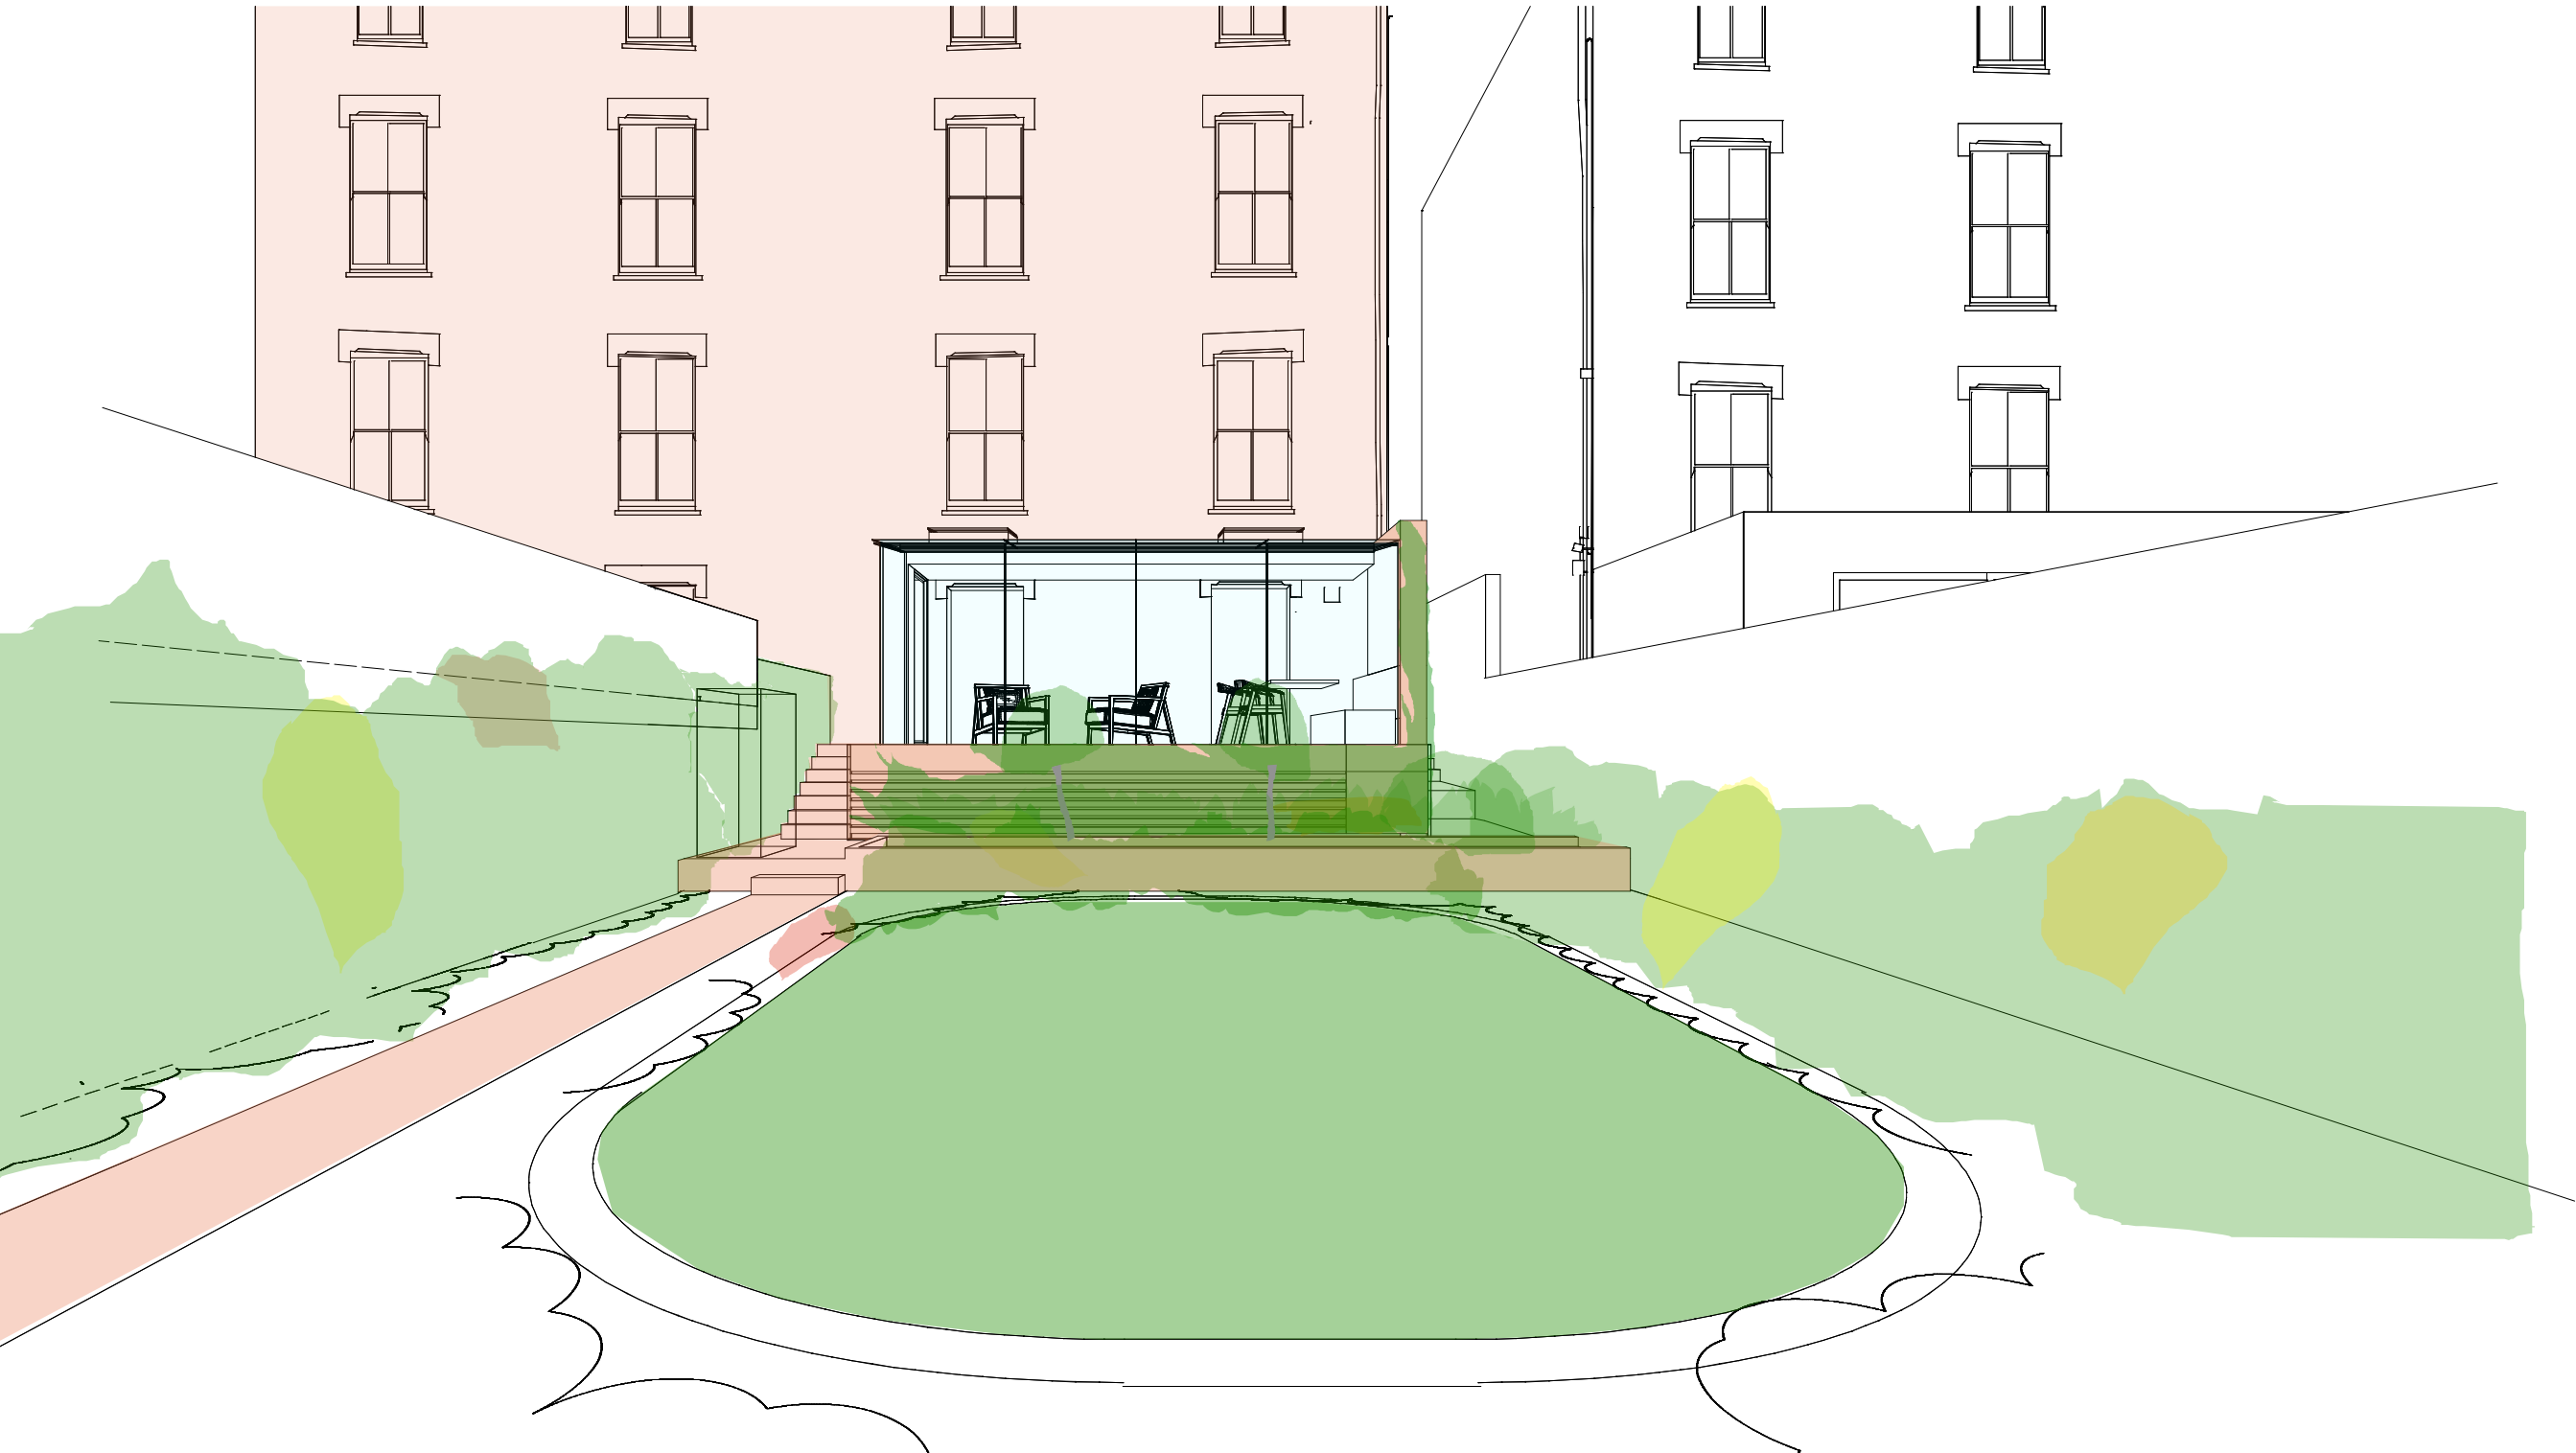

Rev.	Date	Init.	Description
LLOWARCH LLOWARCH			
74 CAMDEN MEWS LONDON NW1 9BX			
tel: 020 7833 2883 e-mail: studio@llowarchitects.co.uk			
Project	15 NASSINGTON ROAD, NW3 2TX		
Client	MRS A JONES		
Drawing Title	VISUALISATION: REAR EXTENSION - VIEW FROM GARDEN		
Date	Scale @ A3	Status	
220112	NTS	PLANNING	
Project reference	Drawing Number	Revision	
15NR	V_01	/	

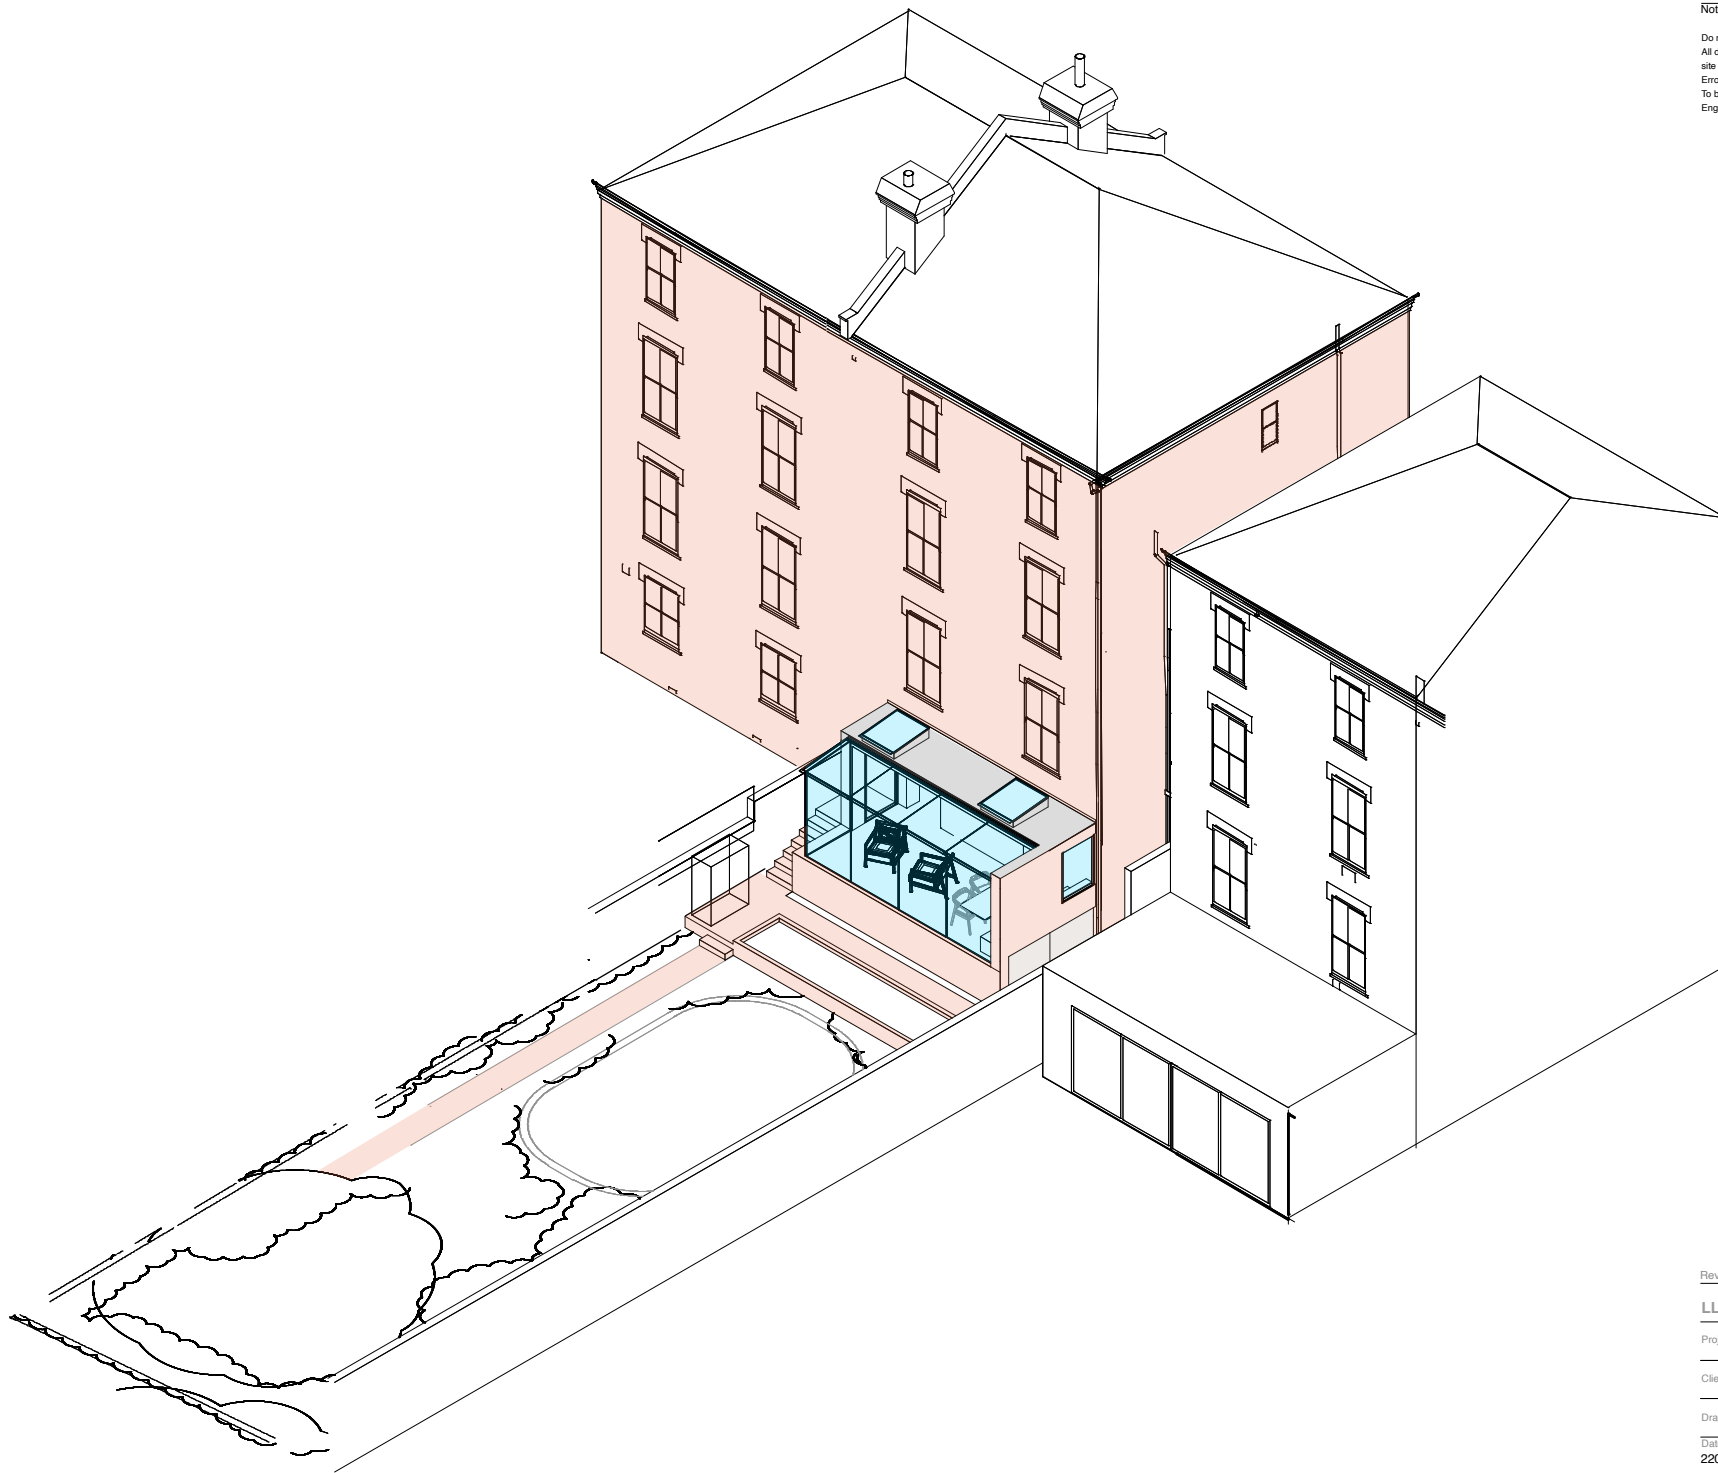

Notes

Do not scale drawings
All dimensions to be checked on site. Architect to be advised of any variation between the drawings and site conditions
Errors to be reported immediately to the Architect
To be read in conjunction with the specification and all relevant Architects, Services and Structural Engineers Drawings

Rev.	Date	Init.	Description	74 CAMDEN MEWS LONDON NW1 9BX e-mail: studio@larchitects.co.uk	
LLOWARCH LLOWARCH				tel: 020 7633 2883	
Project 15 NASSINGTON ROAD, NW3 2TX					
Client MRS A JONES					
Drawing Title VISUALISATION - REAR EXTENSION - AERIAL					
Date	Scale		Status		
220617	NTS		PLANNING		
Project reference		Drawing Number		Revision	
15NR		V_02		/	