



Top View
Scale 1:20 (A1)

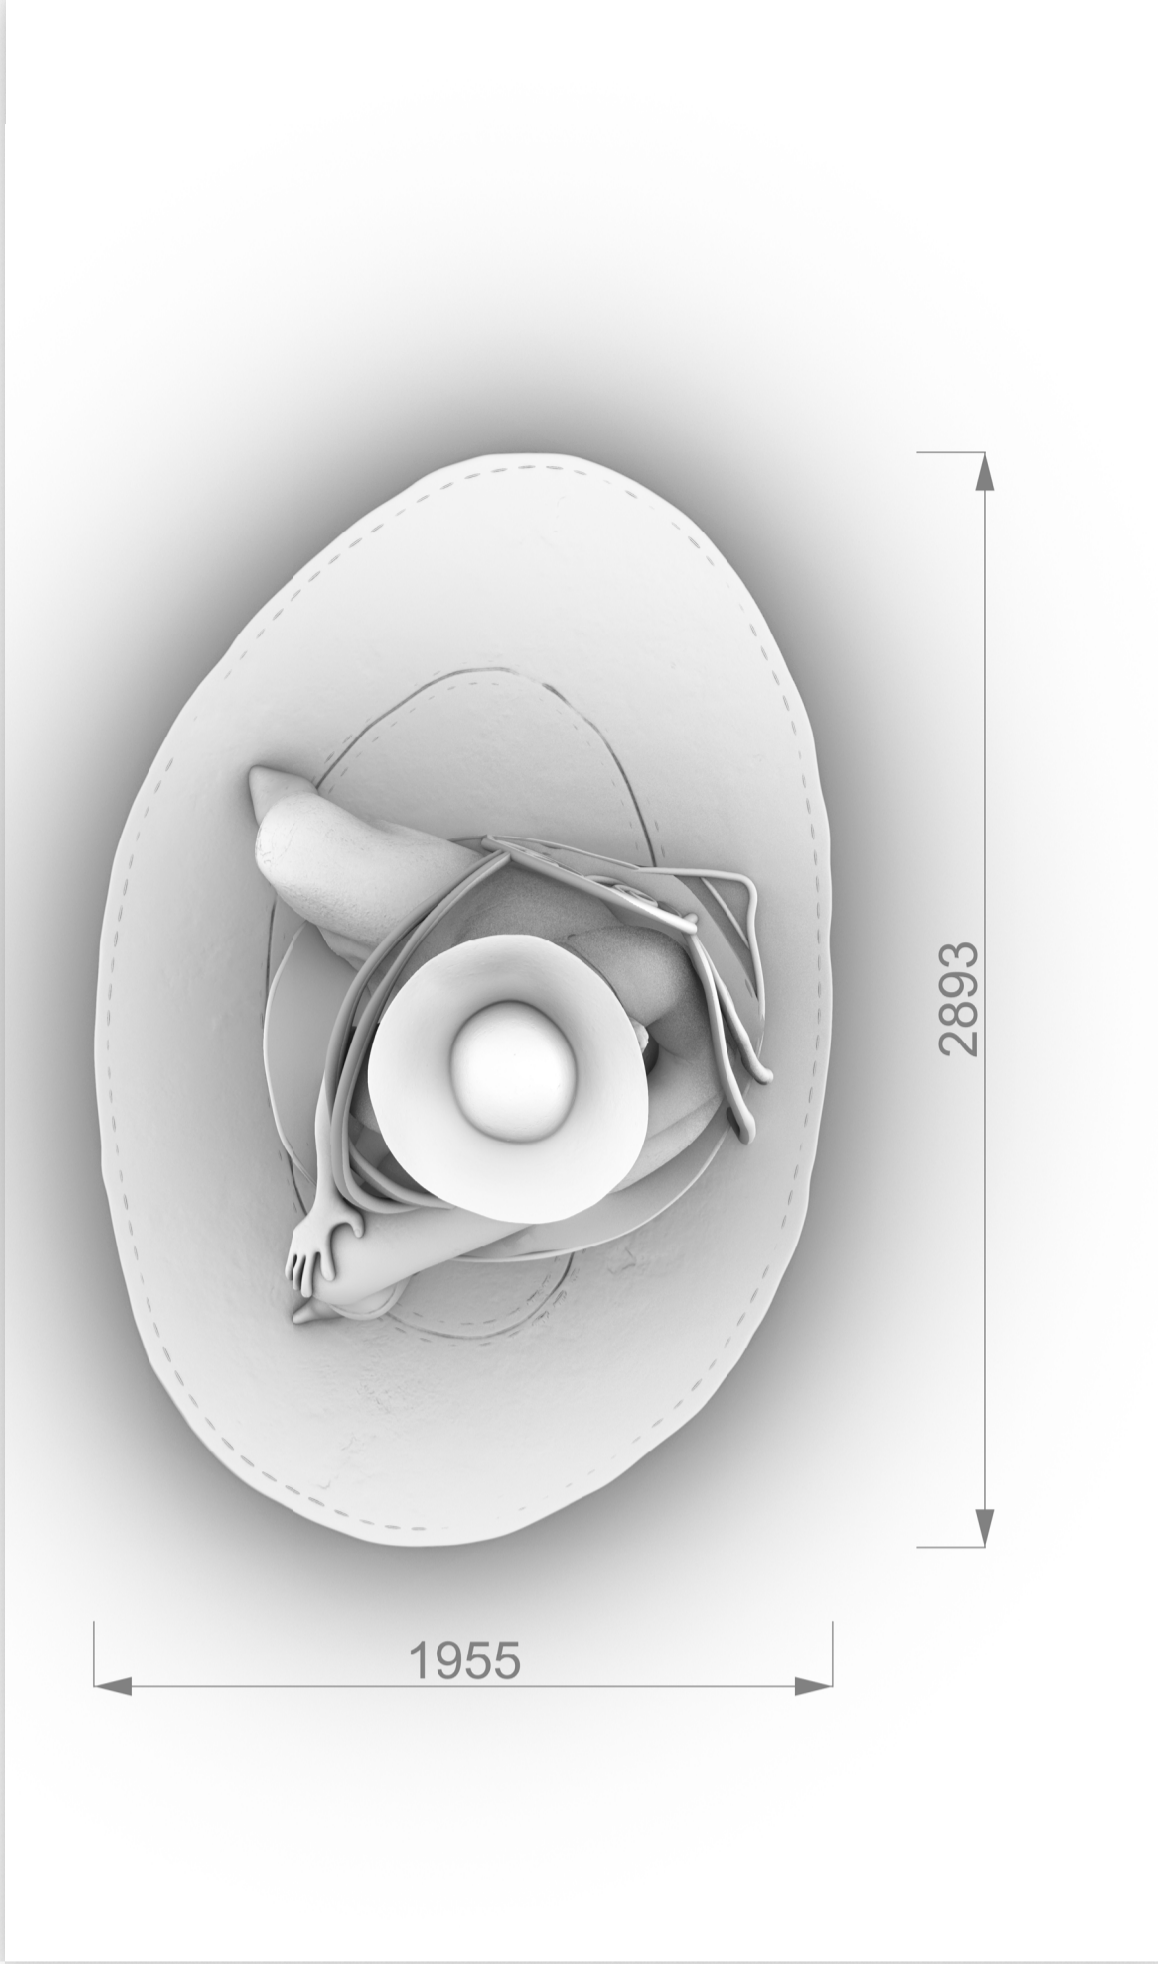


Top View
Scale 1:250 (A1)



Front View
Scale 1:20 (A1)

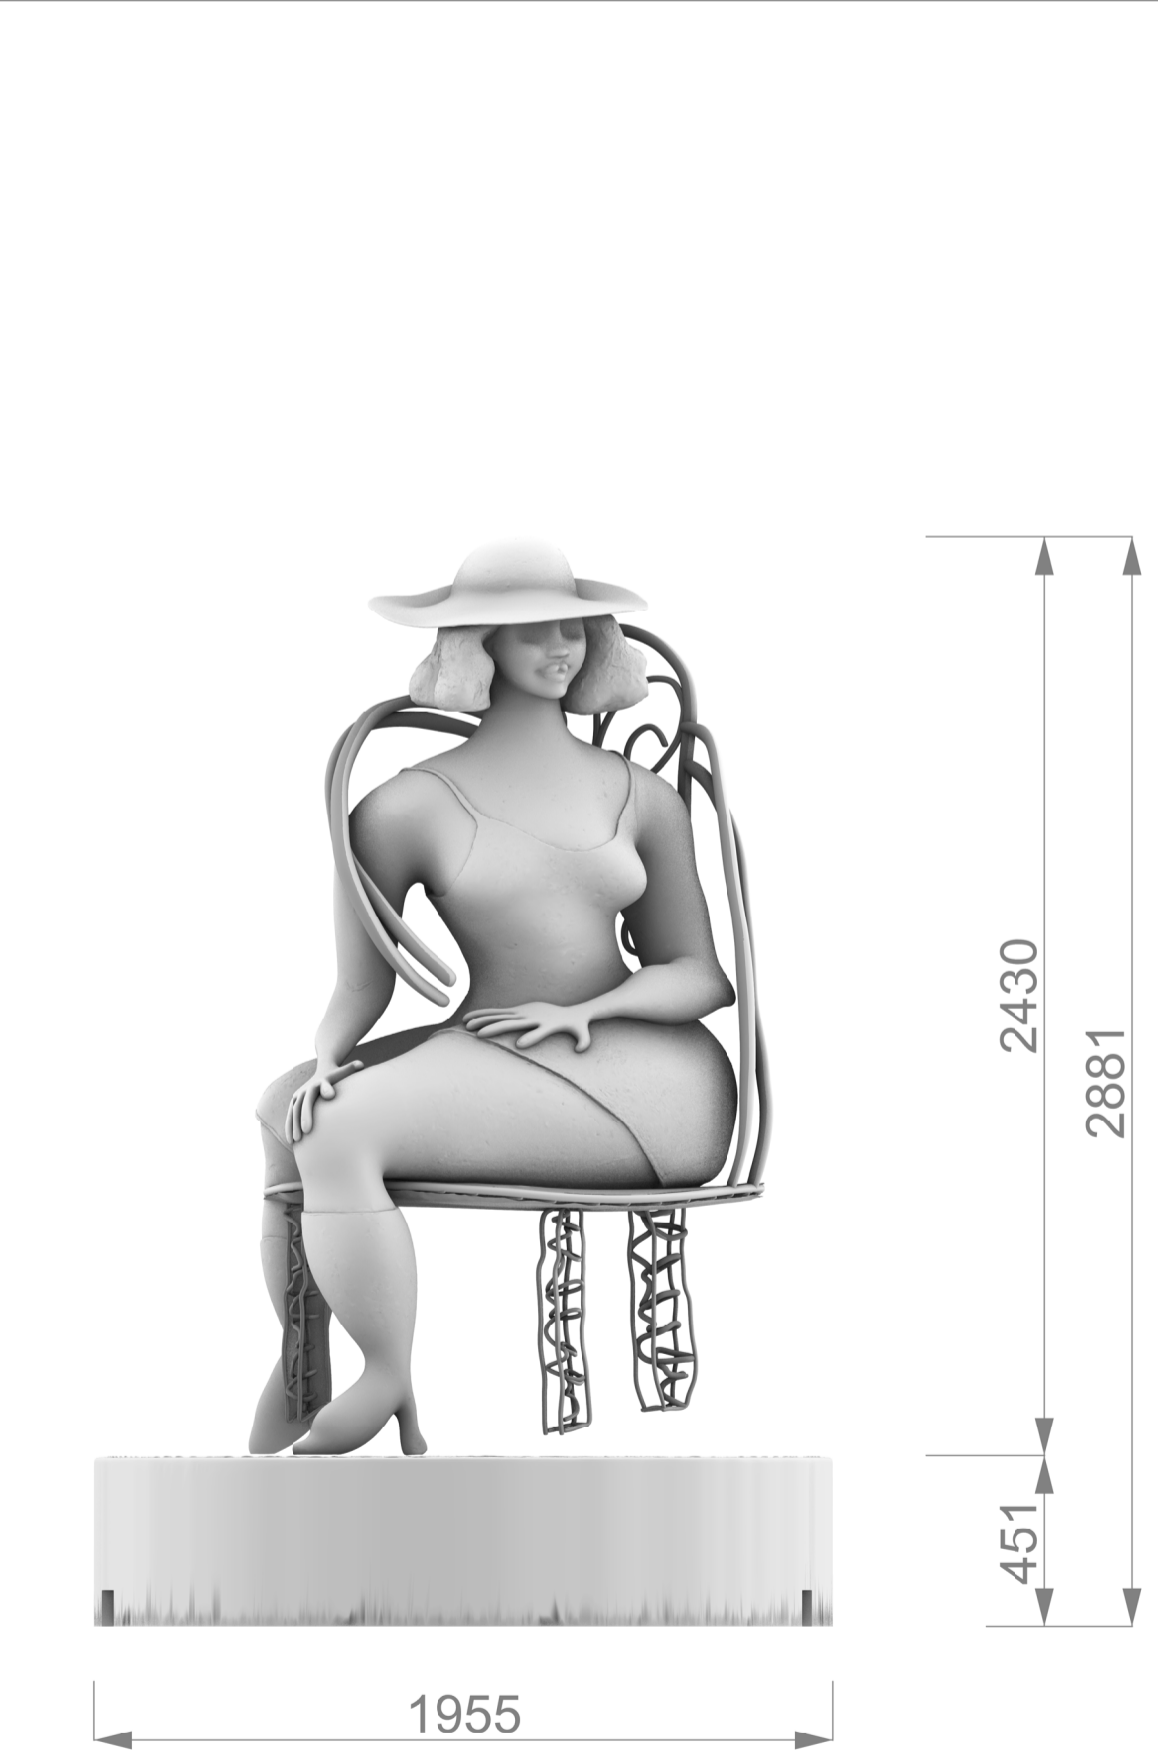

Side View
Scale 1:20 (A1)

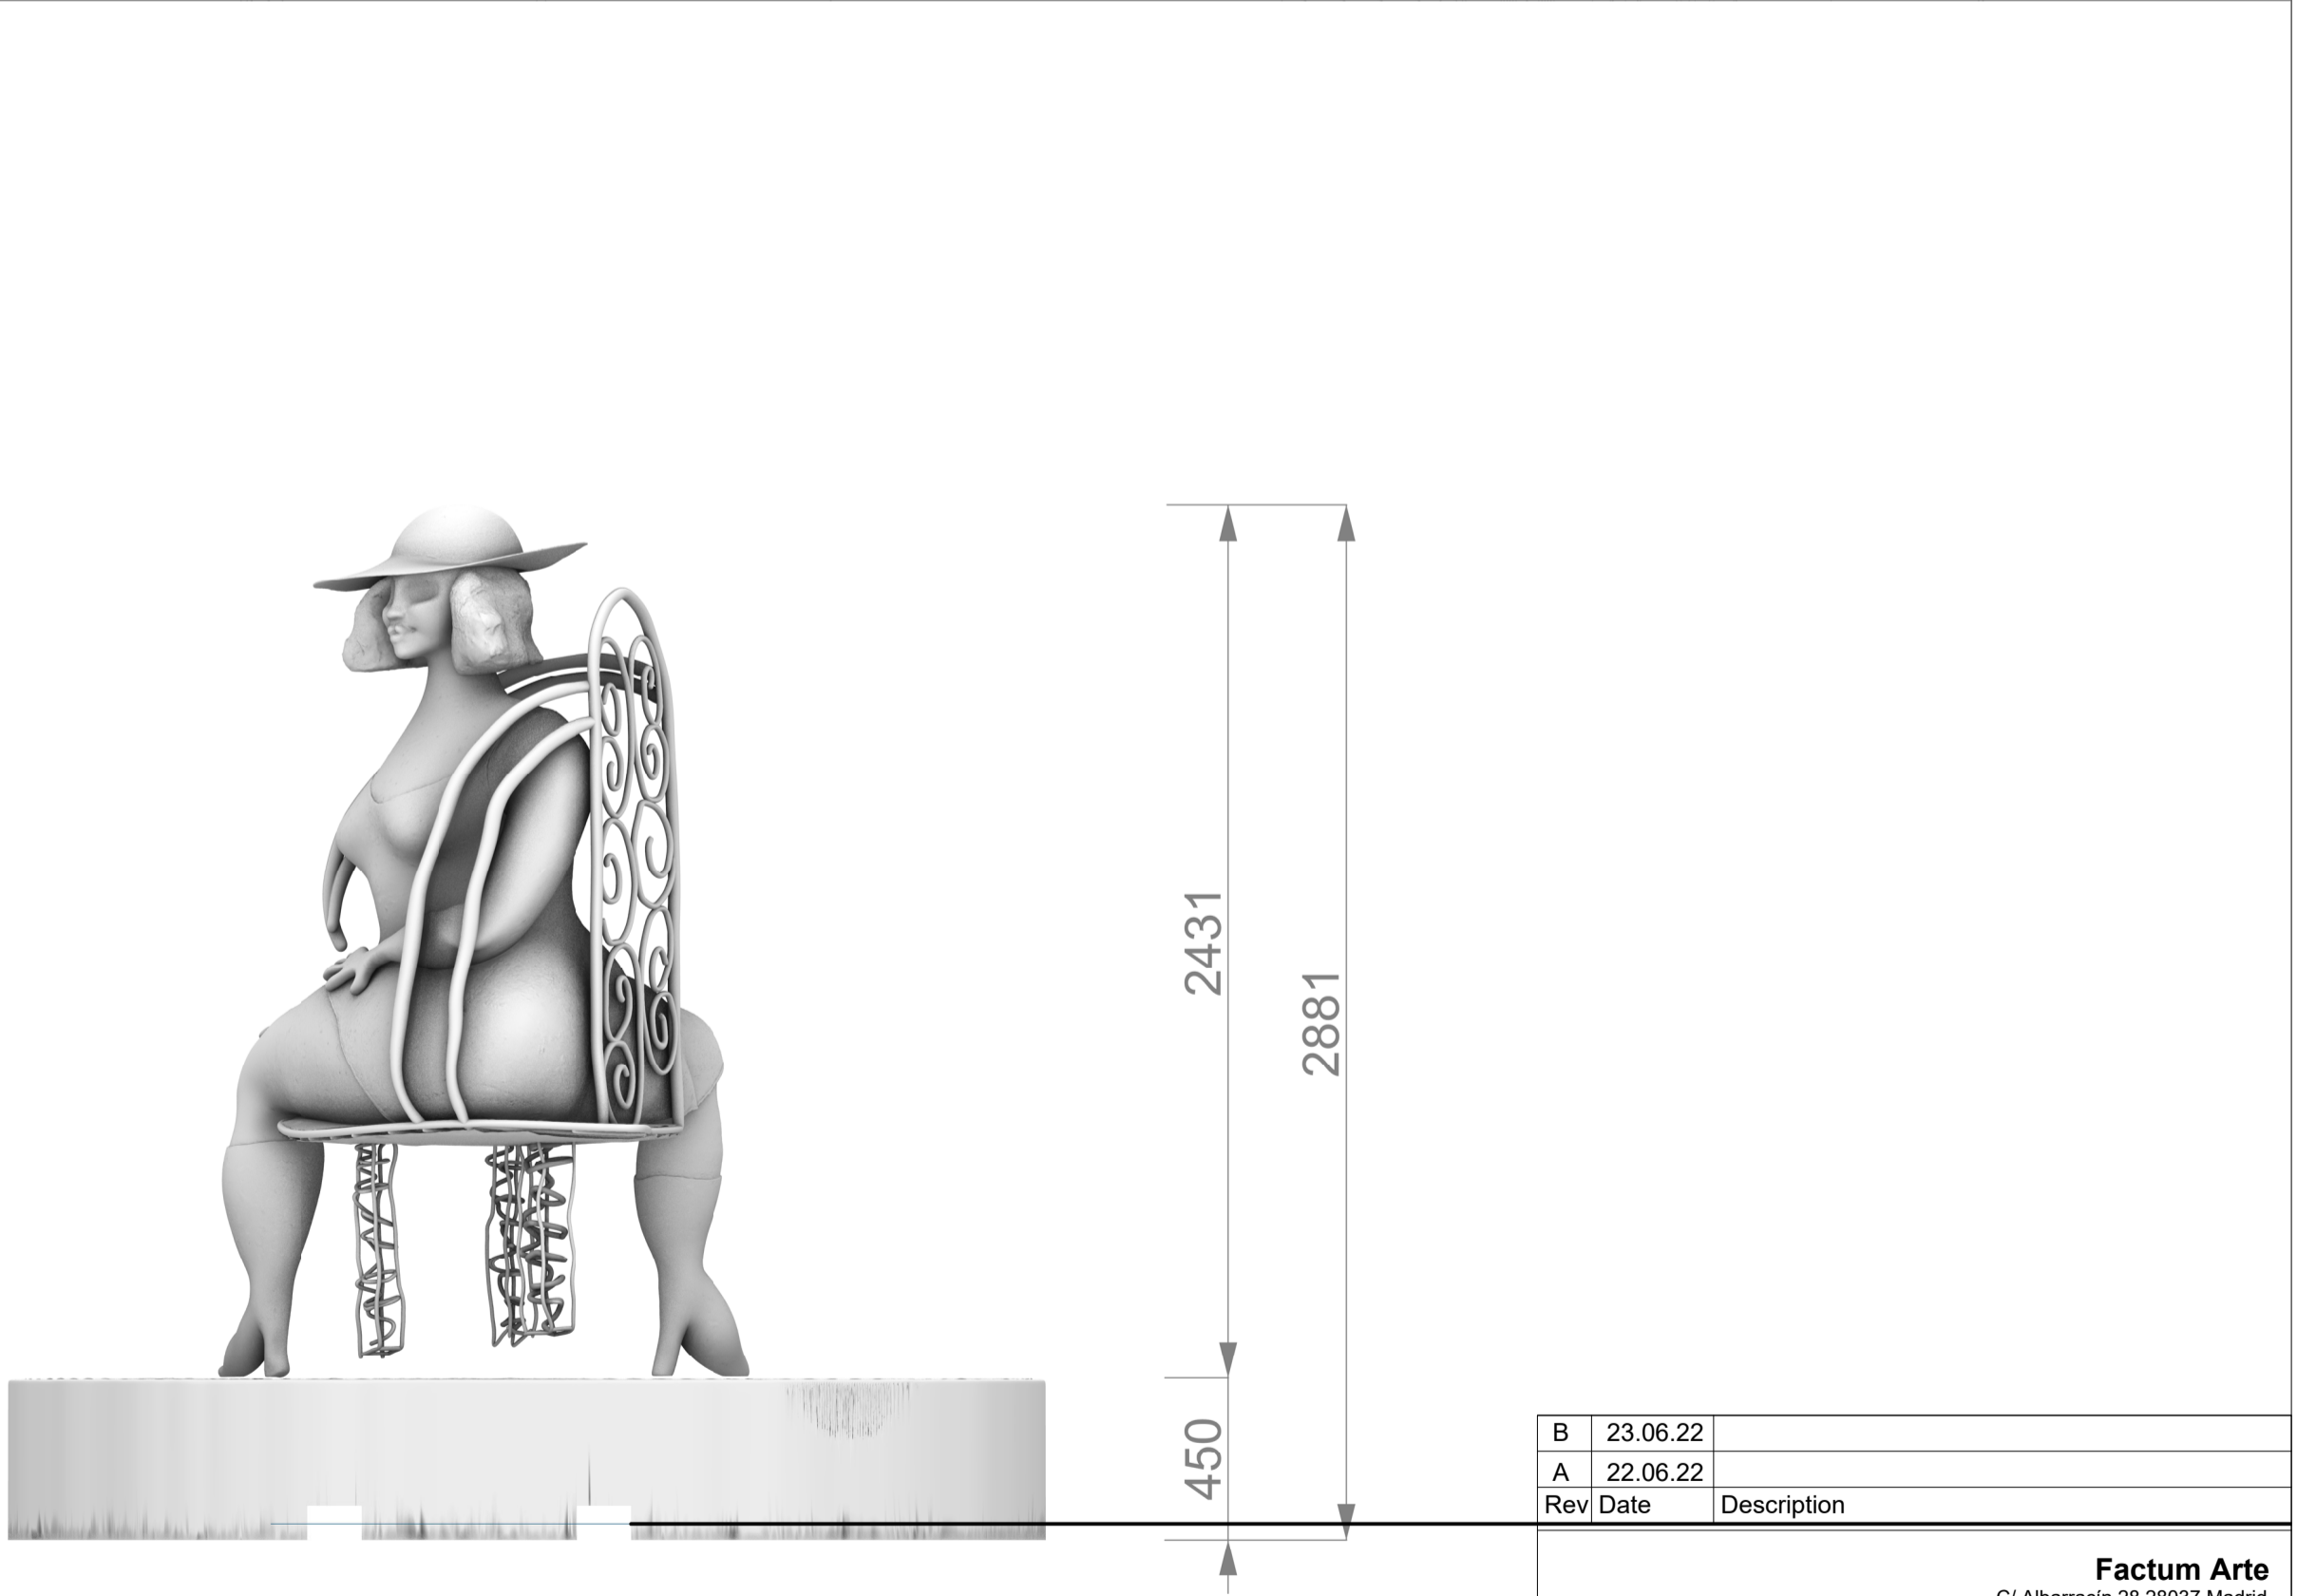

B	23.06.22	
A	22.06.22	
Rev\	Date	Description
Factum Arte C/ Albarracín 28 28037 Madrid +34 915 500 978		
PROJECT: Tschabalala Self for Coal Drops Yard JOB: 21A0256		
TITLE: Leg design and holes size, Leg N1 STATUS: Definitive Plan / Technical Design		
DATE: 23.06.22		SCALE: 1:1 (A1) 1:2 (A3)
REV: B		NUMBER: FA.21A0256.010.B
DO NOT SCALE FROM THIS DRAWING. ALL DIMENSIONS ARE TO BE CHECKED ON SITE. THIS DRAWING IS TO BE READ IN CONJUNCTION WITH ALL CONSULTANTS INFORMATION		