

No change proposed

# FELIXDB

12 Chichester Road  
London NW6 5QN



t. 07966264656

felix@felixdb.co.uk

drawing no.	FDB-15BC-A203 - 7
title:	PROPOSED 1ST FLOOR
project:	15 BROCAS CLOSE NW3 3LD
date:	13/07/2022 12:28:51
revision no.	7
drawn by:	F.P
scale:	1:50@A3

dimensions to be checked on site before construction



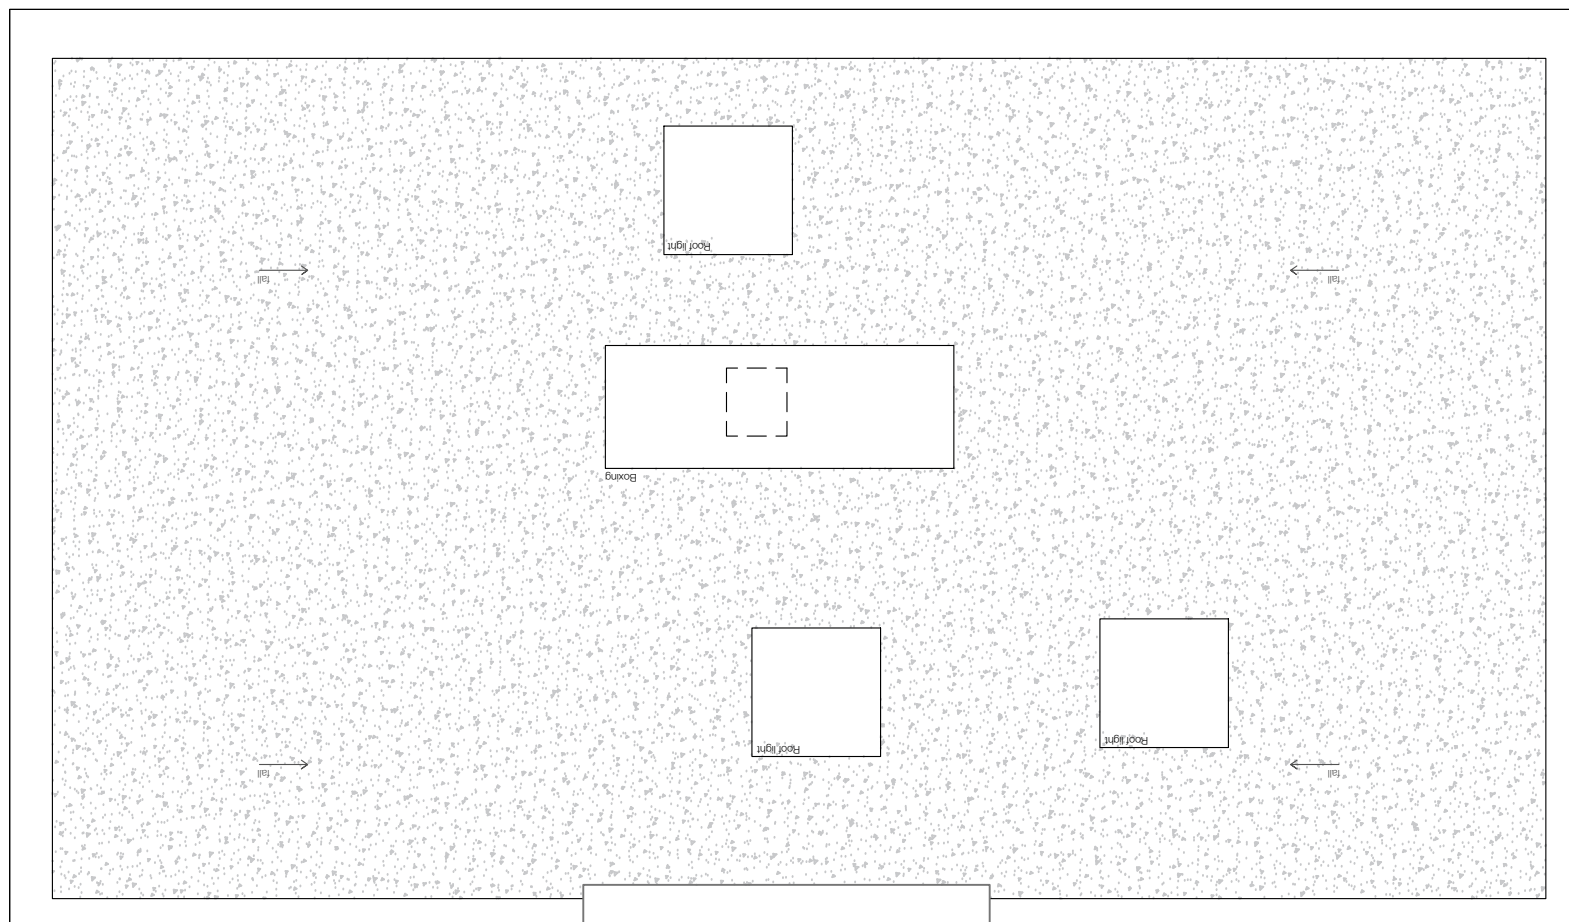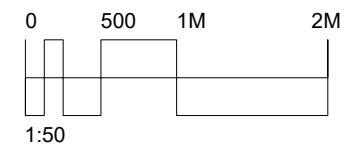

No change proposed

# FELIXDB



12 Chichester Road  
London NW6 5QN

t. 07966264656

felix@felixdb.co.uk

drawing no.	FDB-15BC-A206 - 7
title:	PROPOSED ROOF
project:	15 BROCAS CLOSE NW3 3LD
date:	13/07/2022 12:28:57
revision no.	7
drawn by:	F.P
scale:	1:50@A3

dimensions to be checked on site before construction

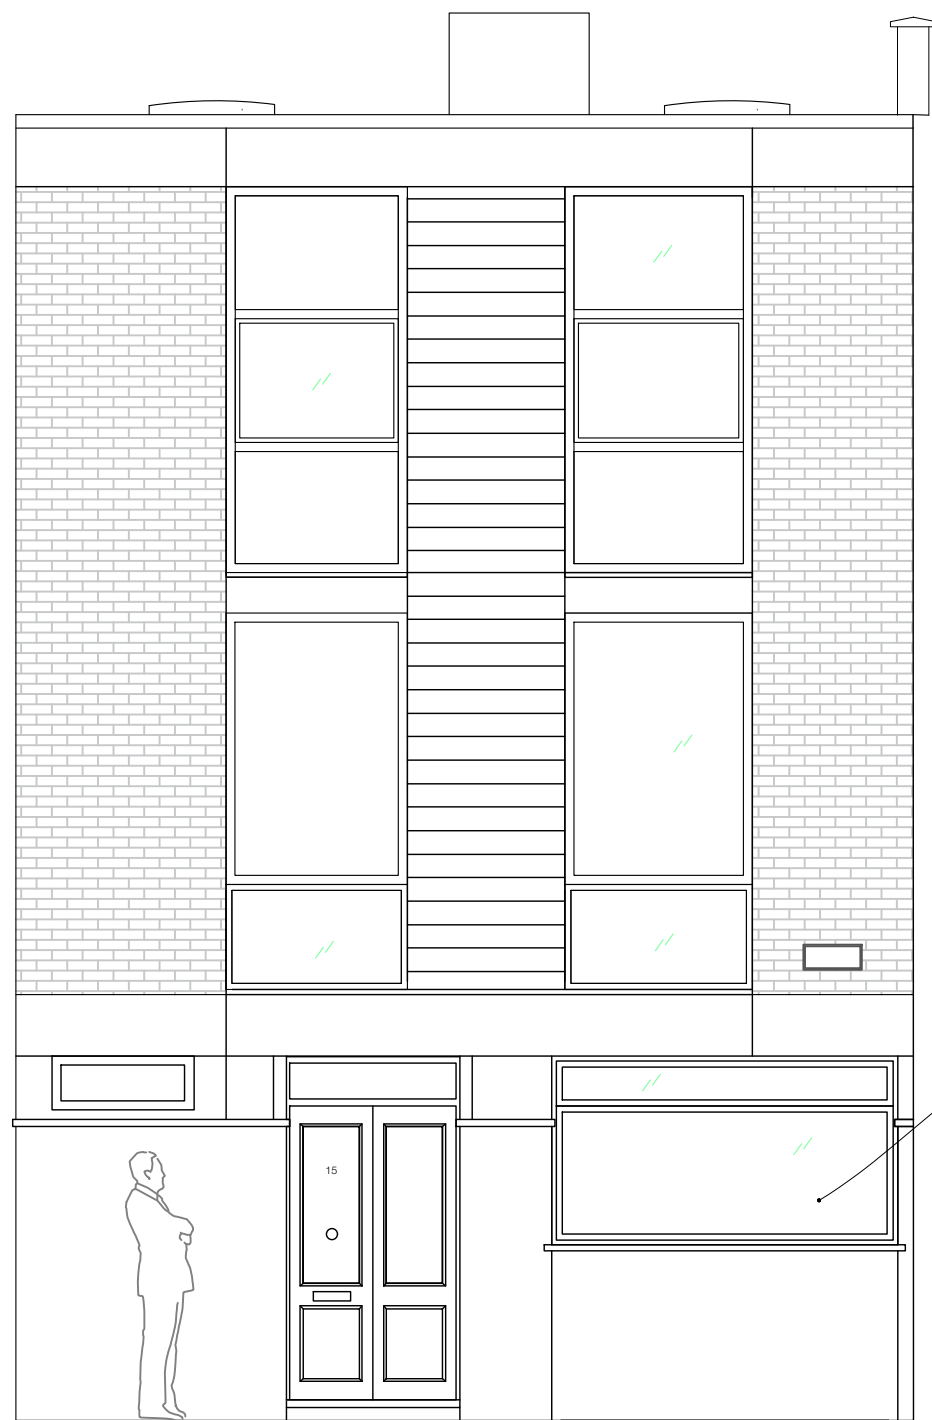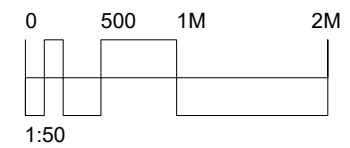

New double aluminium framed windows powder coated white

# FELIXDB


12 Chichester Road  
London NW6 5QN

t. 07966264656

felix@felixdb.co.uk

drawing no.	FDB-15BC-A304 - 7
title:	PROPOSED FRONT ELEVATION
project:	15 BROCAS CLOSE NW3 3LD
date:	13/07/2022 12:29:02
revision no.	7
drawn by:	F.P
scale:	1:50@A3

dimensions to be checked on site before construction

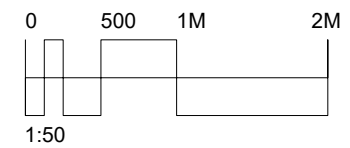

# FELIXDB

12 Chichester Road  
London NW6 5QN


t. 07966264656

felix@felixdb.co.uk

drawing no.	FDB-15BC-A305 - 7
title:	PROPOSED REAR ELEVATION
project:	15 BROCAS CLOSE NW3 3LD
date:	13/07/2022 12:29:05
revision no.	7
drawn by:	F.P
scale:	1:50@A3

dimensions to be checked on site before construction

No change proposed

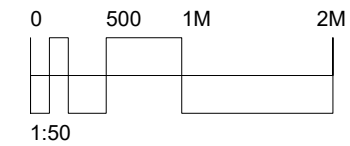

New aluminum framed windows  
powder coated white

# FELIXDB

12 Chichester Road  
London NW6 5QN

t. 07966264656

felix@felixdb.co.uk

drawing no.	FDB-15BC-A402 - 7
title:	PROPOSED SECTION AA
project:	15 BROCAS CLOSE NW3 3LD
date:	13/07/2022 12:29:09
revision no.	7
drawn by:	F.P
scale:	1:50@A3

dimensions to be checked on site before construction