



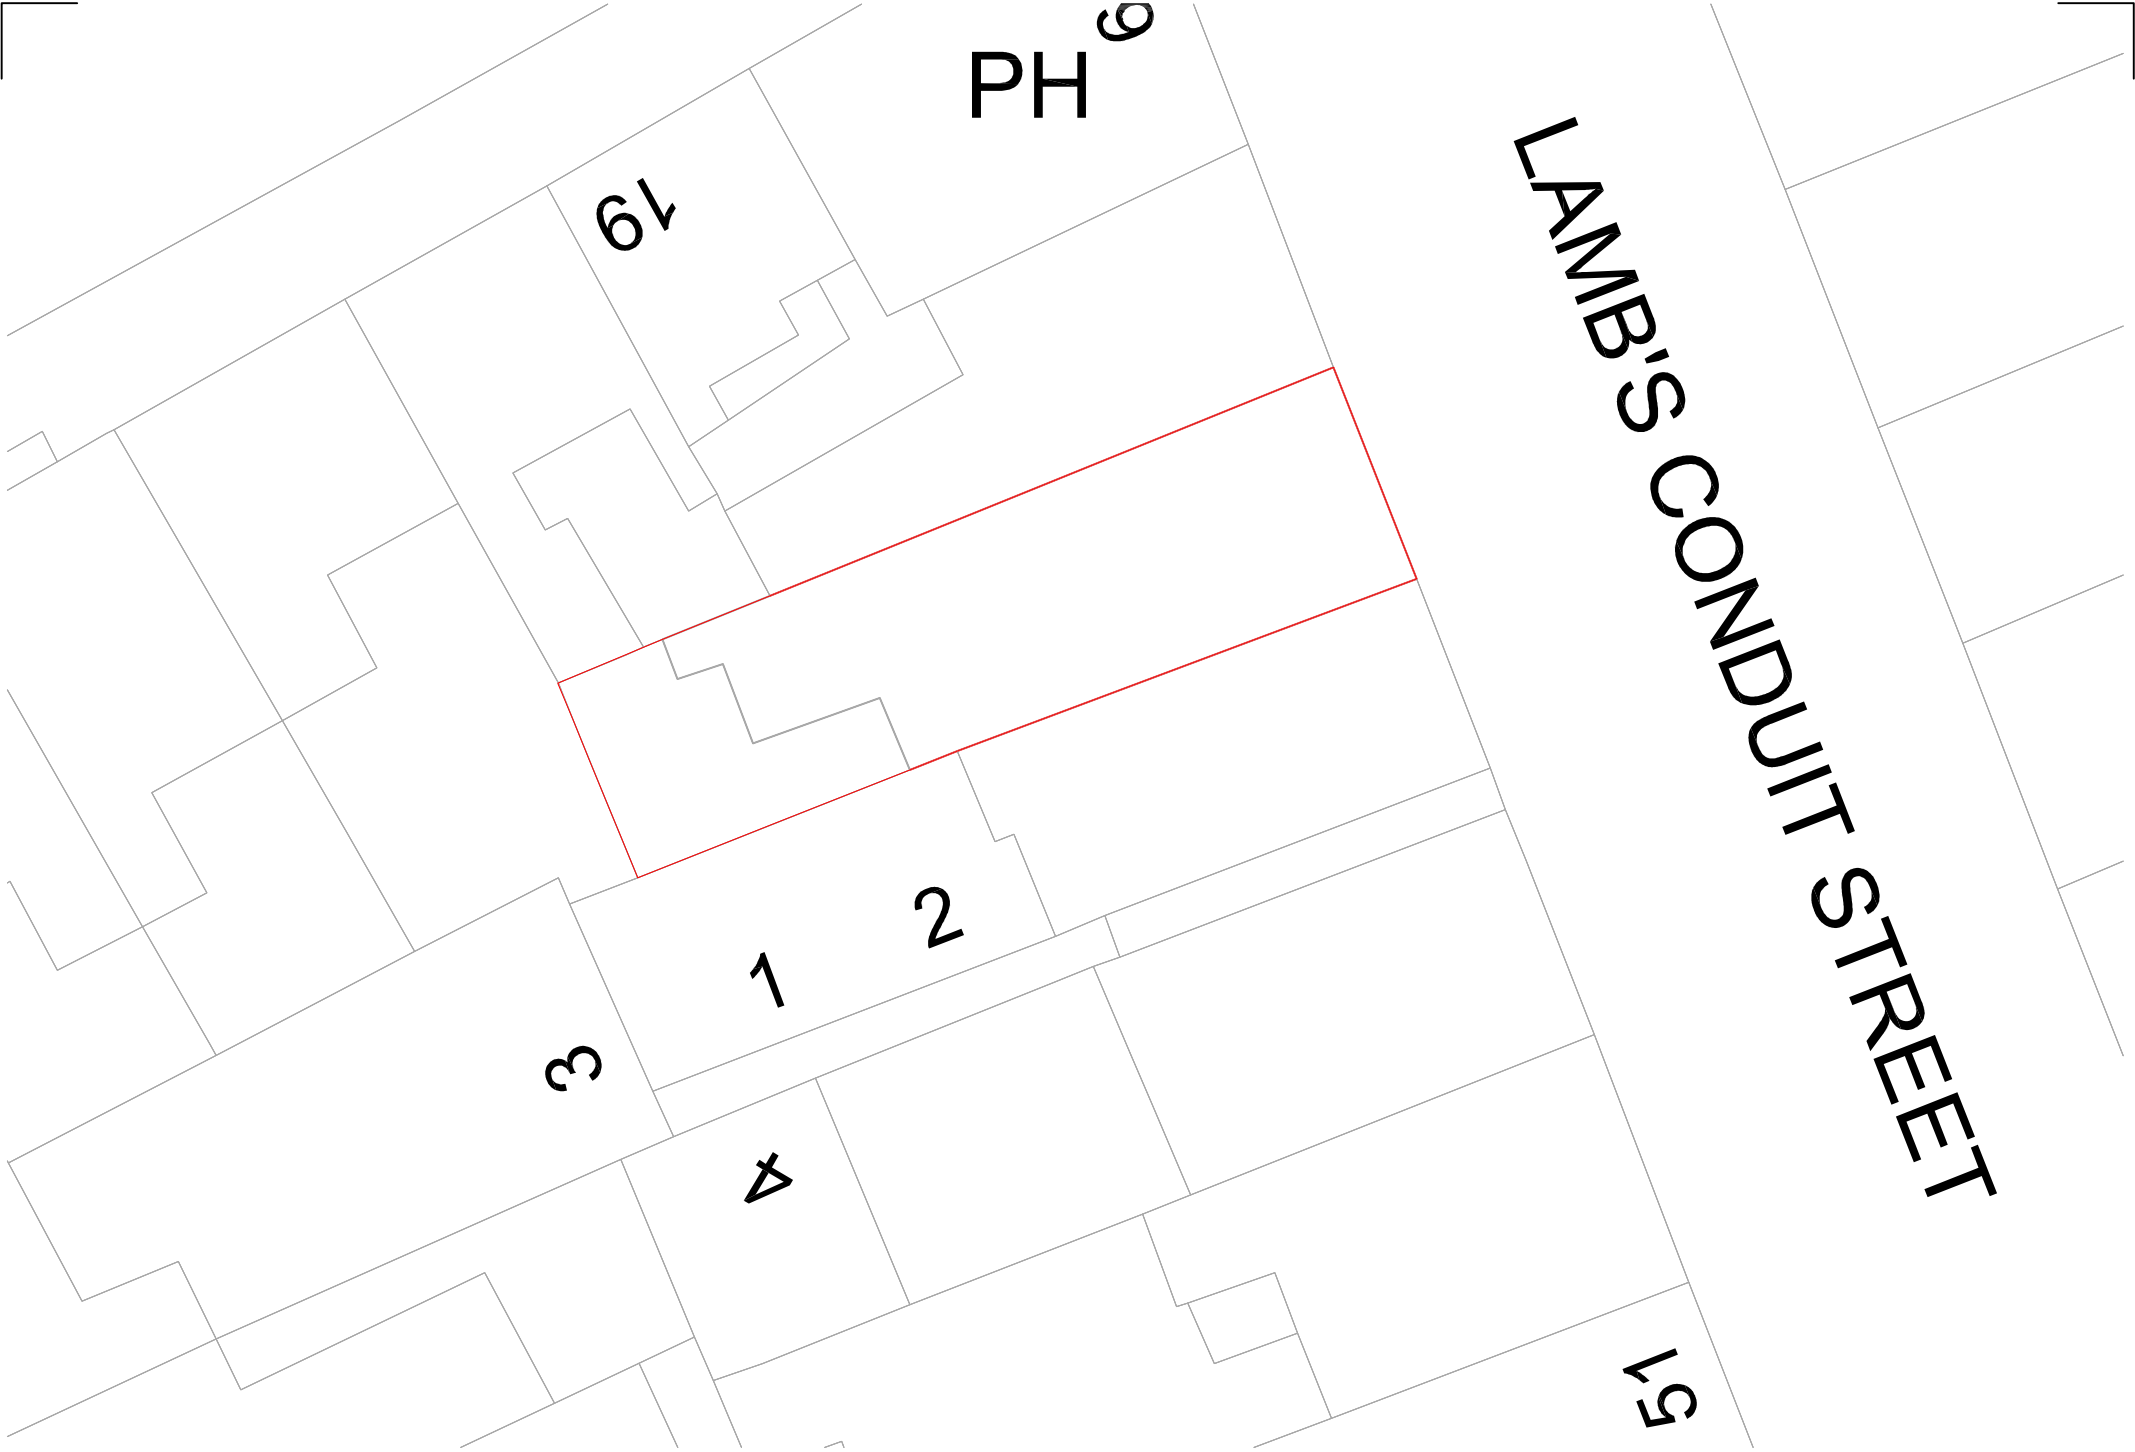

BLOCK PLAN (1/200@A3)

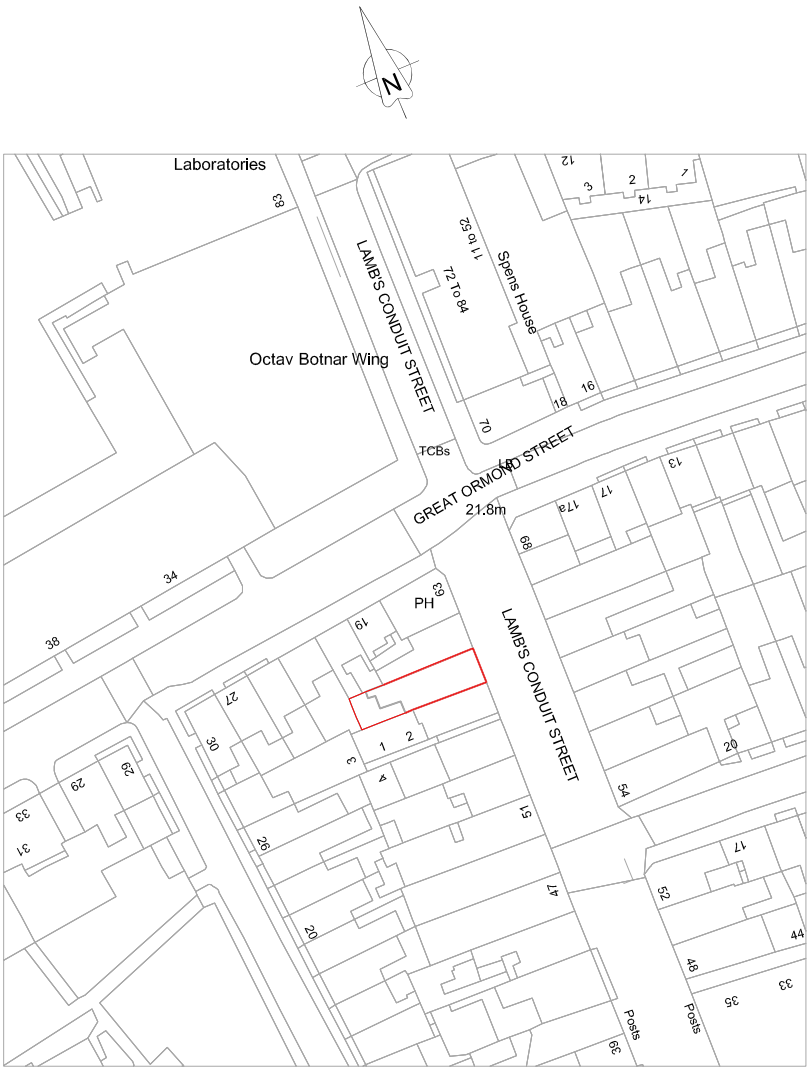

LOCATION PLAN (1/1250@A3)

CONTRACTORS TO VERIFY ALL DIMENSIONS ON SITE
BEFORE COMMENCING ANY WORKS OR PREPARING
SHOP DRAWINGS. ALL WORK MUST COMPLY WITH
RELEVANT AUTHORITIES REQUIREMENTS.
DIMENSIONS MUST NOT BE SCALED FROM THIS PRINT

Landers & Associates

Chartered Surveyors

67 Riefeld Road, London SE9 2RA
Tel: 020 7831 6311 Web: www.landars-associates.co.uk

Client
- The Governing Body Rugby School
Job
- 59 Lambs Conduit Street, London WC1
Drawing
- Existing Location & Block Plan

Scale	Date	Drawn	Checked
- As Shown	- Jun 22	- MR	- RS

Drawing No.
- 21016-100