




EXISTING FLAT ROOF OVER SINGLE STOREY REAR ADDITION

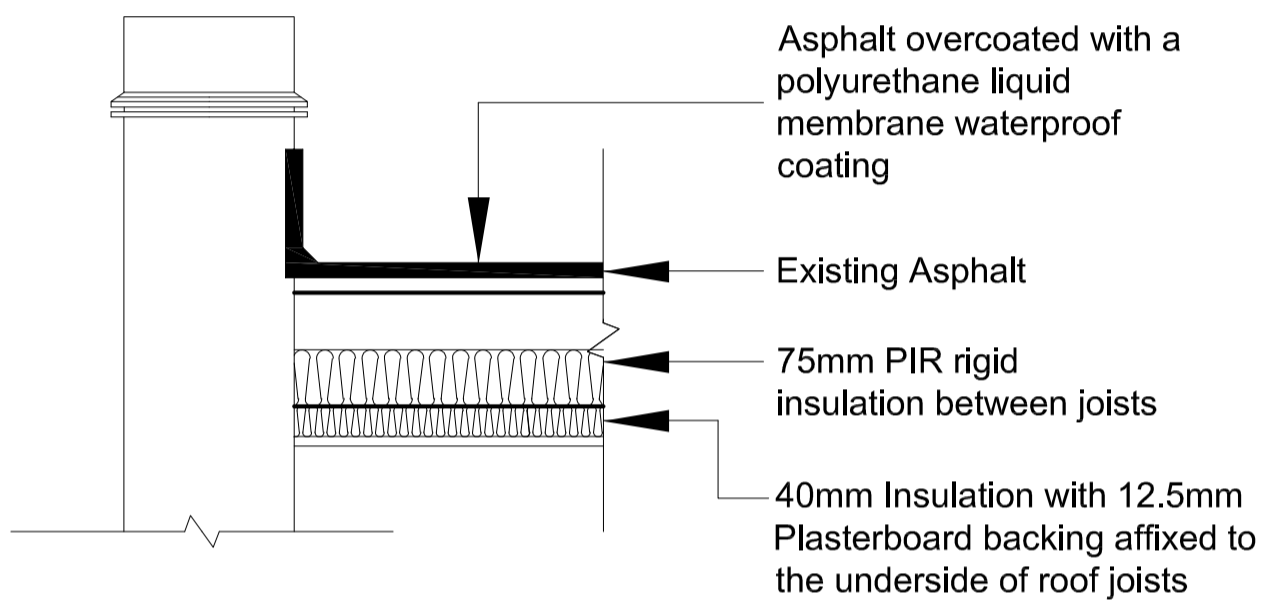

PROPOSED FLAT ROOF OVER SINGLE STOREY REAR ADDITION

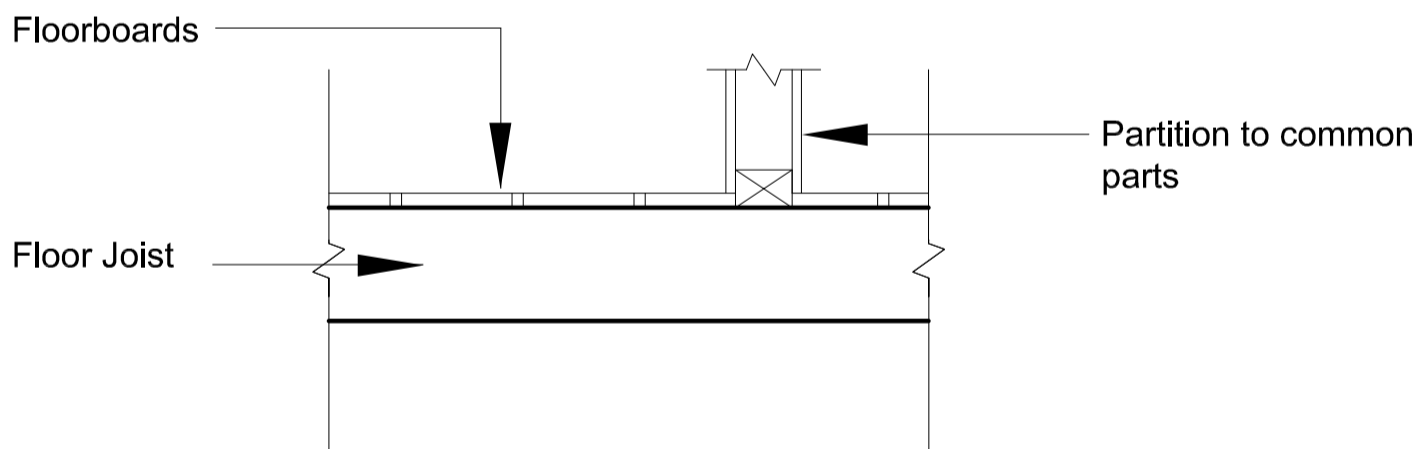

EXISTING BASEMENT CEILING

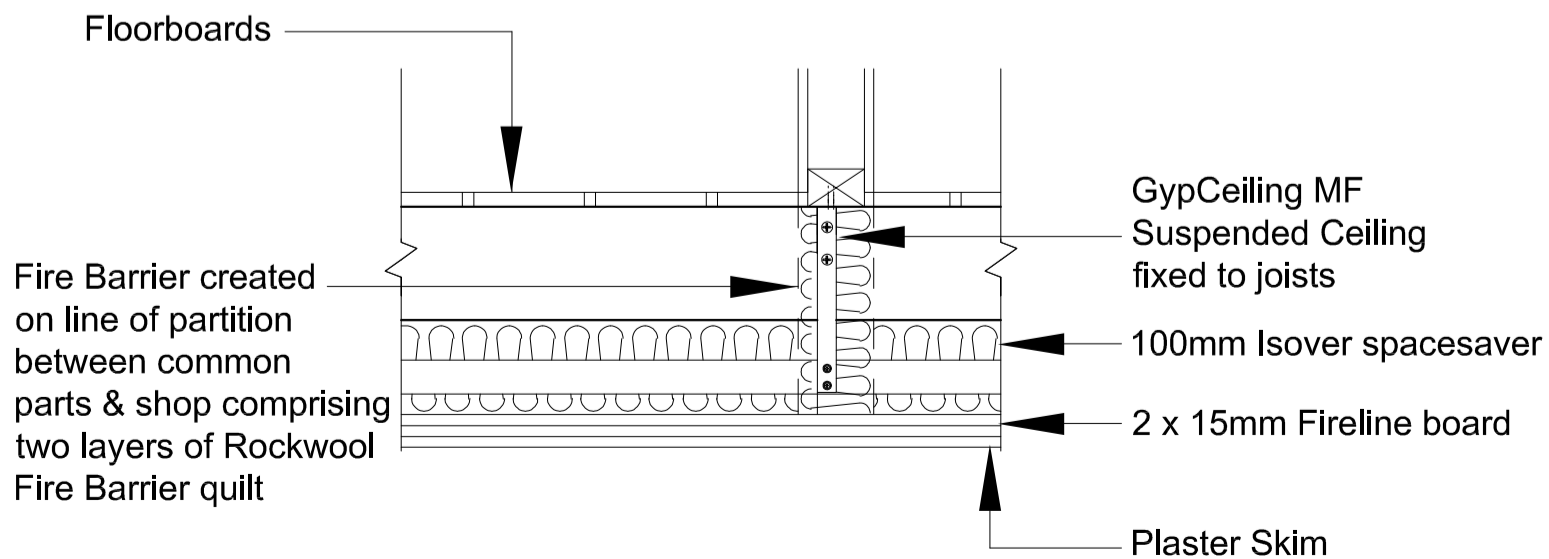

PROPOSED BASEMENT CEILING

CONTRACTORS TO VERIFY ALL DIMENSIONS ON SITE BEFORE COMMENCING ANY WORKS OR PREPARING SHOP DRAWINGS. ALL WORK MUST COMPLY WITH RELEVANT AUTHORITIES REQUIREMENTS. DIMENSIONS MUST NOT BE SCALED FROM THIS PRINT

**Landers & Associates**

Chartered Surveyors

67 Riefield Road, London SE9 2RA  
Tel: 020 7831 6311 Web: www.landars-associates.co.uk

Client - The Governing Body Rugby School  
Job - 59 Lambs Conduit Street, London WC1  
Drawing - Proposed Roof & Ceiling Details

Scale - 1:10@A3 | Date - Jun 22 | Drawn - MR | Checked - RS

Drawing No. - 21016-110