


- KEY:**
- ▽/+ Floor Level
 - △ Ceiling Level
 - DP/VP Down/Vent Pipe
 - Steelwork
 - Drainage
 - - - Boundary Line
 - - - Wall Demolished
 - - - Elevated Fabric Demolished
 - - - Above
 - New Structure/Insulation
 - Joinery
 - Free-standing furniture
 - New Glazing
 - D01 Door Reference
 - W01 Window Reference
 - J1 Joinery Reference
 - WT10 Build-Up Reference

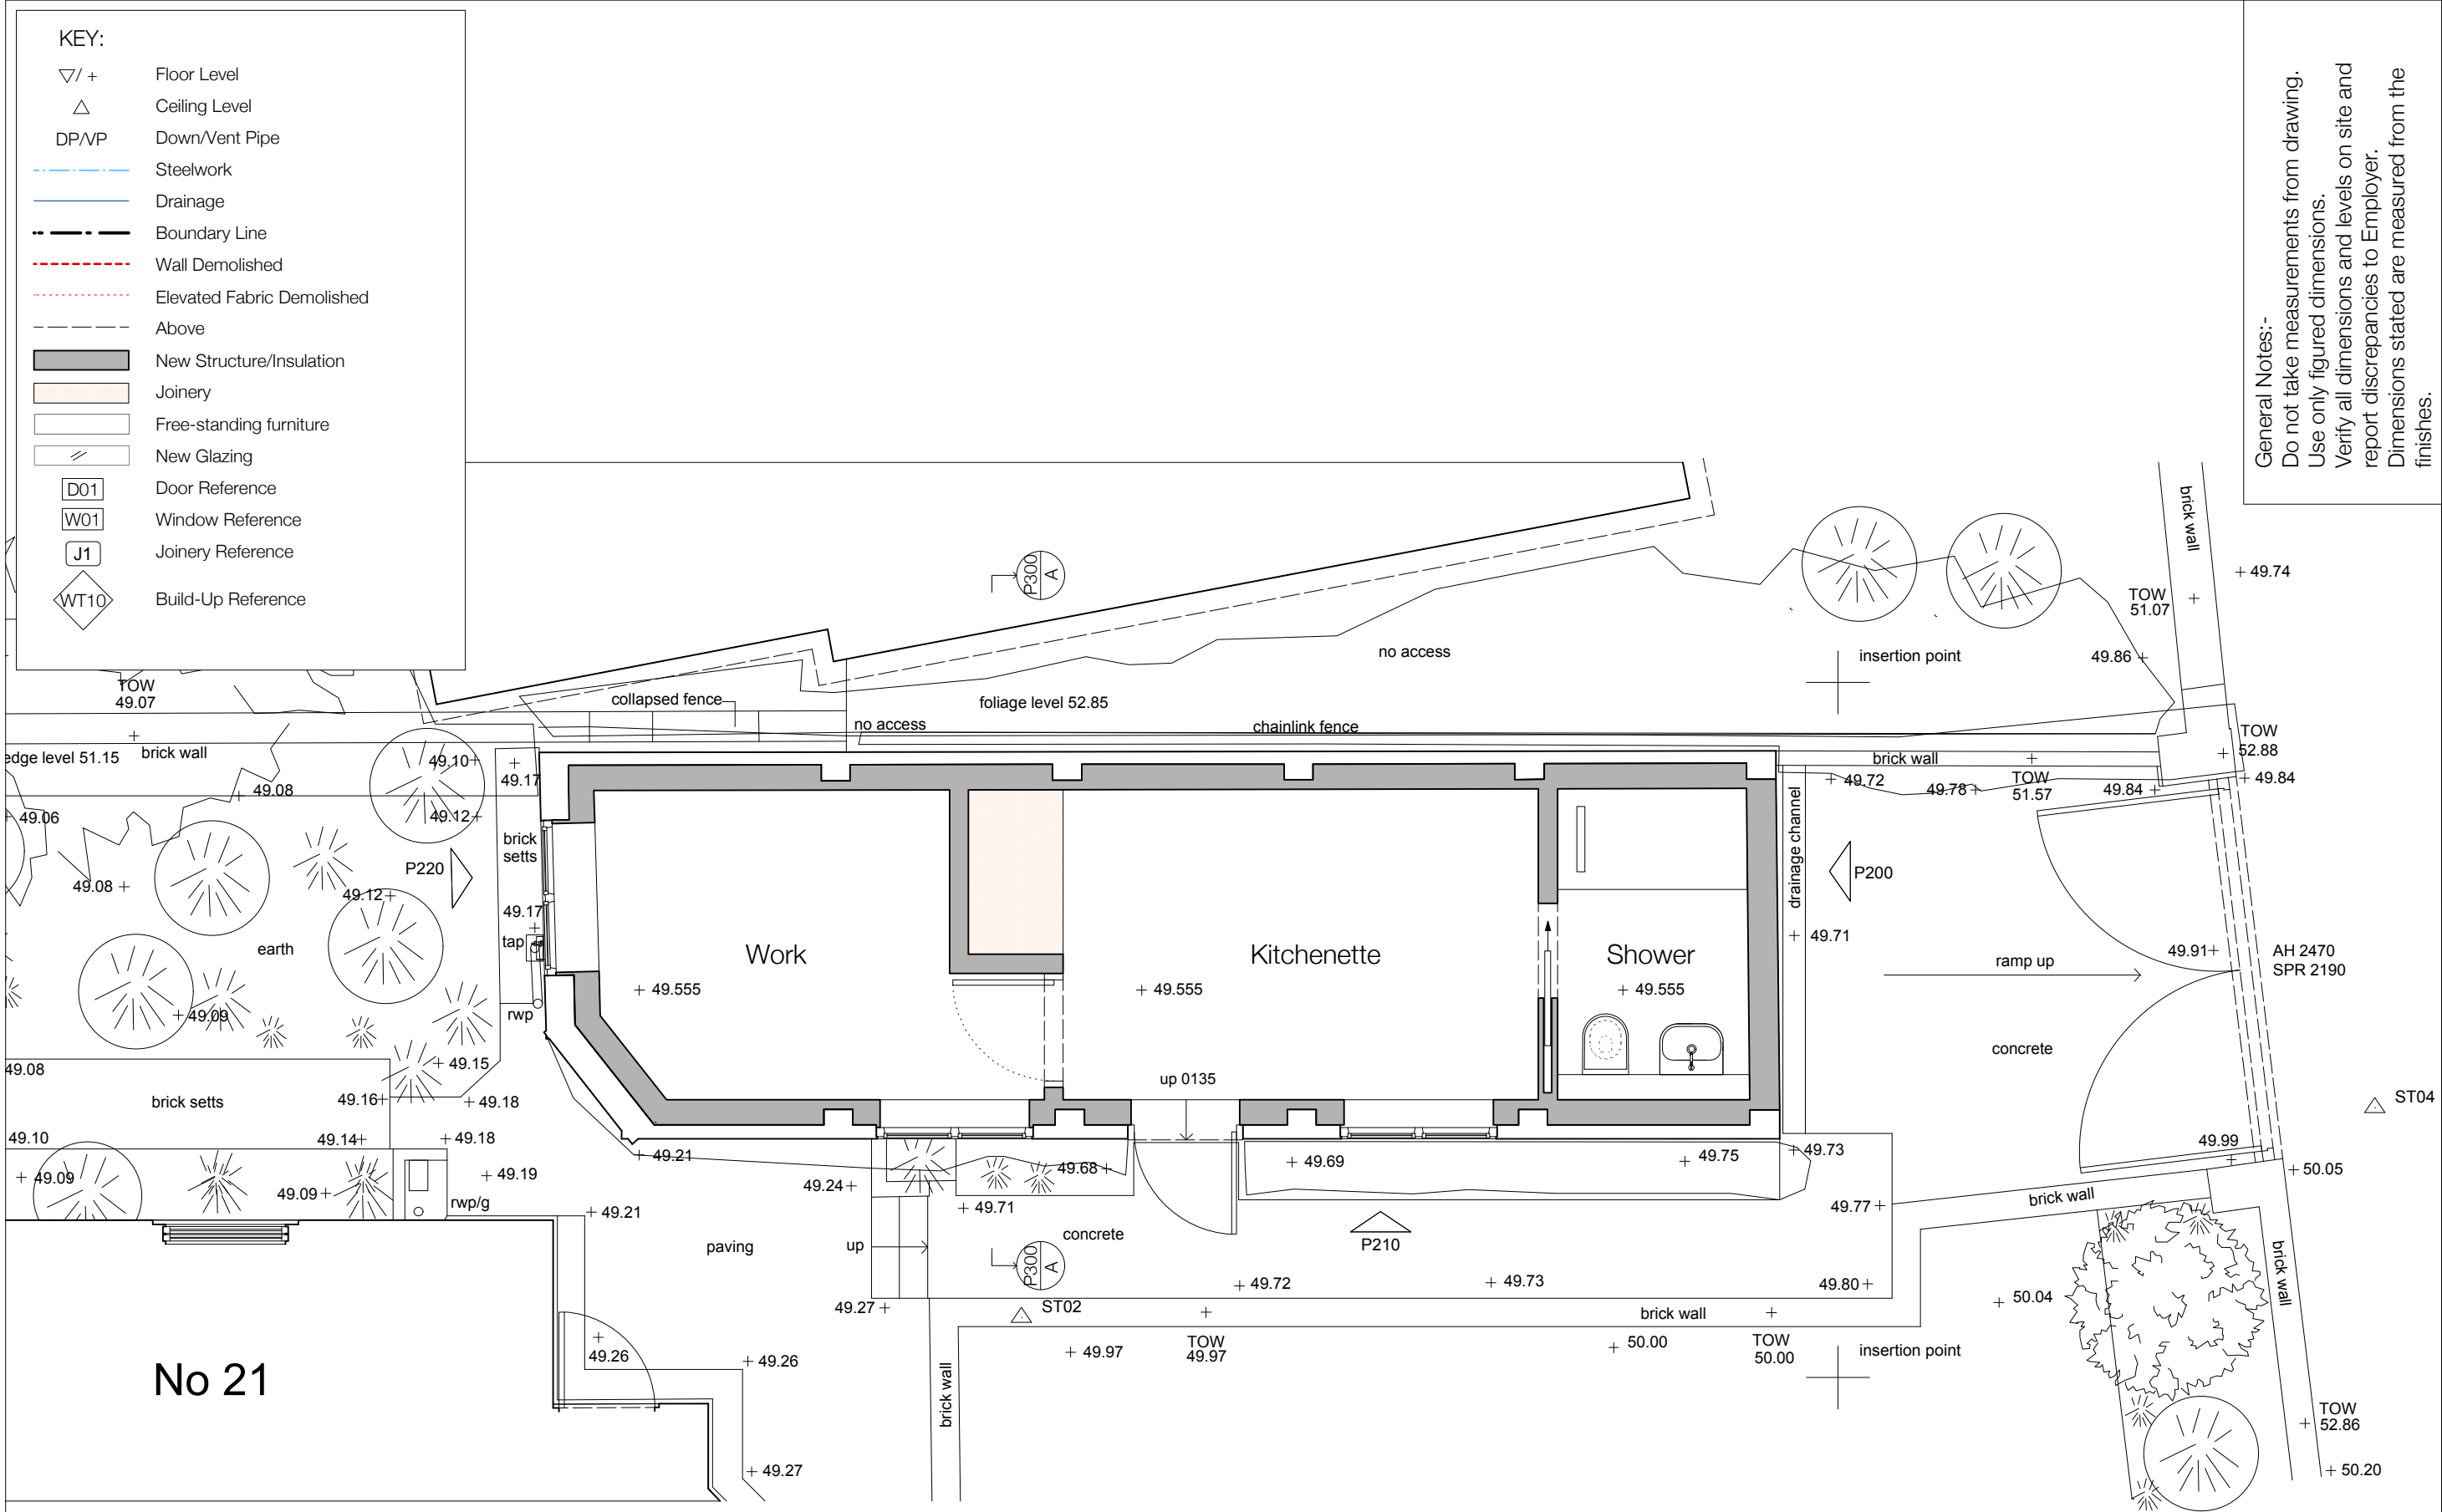

General Notes:-
 Do not take measurements from drawing.
 Use only figured dimensions.
 Verify all dimensions and levels on site and report discrepancies to Employer.
 Dimensions stated are measured from the finishes.

SANYA POLESCUK ARCHITECTS
 8a BELSIZE COURT GARAGES LONDON NW3 5AJ
 T:0207 431 8580 e-mail:enquiries@polescukarchitects.com

TITLE: **Ground Floor Plan (proposed)**

NO: **P100** REV: **PL1**
 DATE: **04 July 2022**

PAPER: **A3** SCALE: **1:50**
 PROJECT: **21 Windmill Hill, Hampstead NW3 6RX**

No 21