


- KEY:**
- ▽/ + Floor Level
  - △ Ceiling Level
  - DP/VP Down/Vent Pipe
  - Steelwork
  - Drainage
  - - - Boundary Line
  - . - . Wall Demolished
  - . . . Elevated Fabric Demolished
  - - - Above
  - █ New Structure/Insulation
  - ▨ Joinery
  - Free-standing furniture
  - ▧ New Glazing
  - D01 Door Reference
  - W01 Window Reference
  - J1 Joinery Reference
  - ◇ WT10 Build-Up Reference

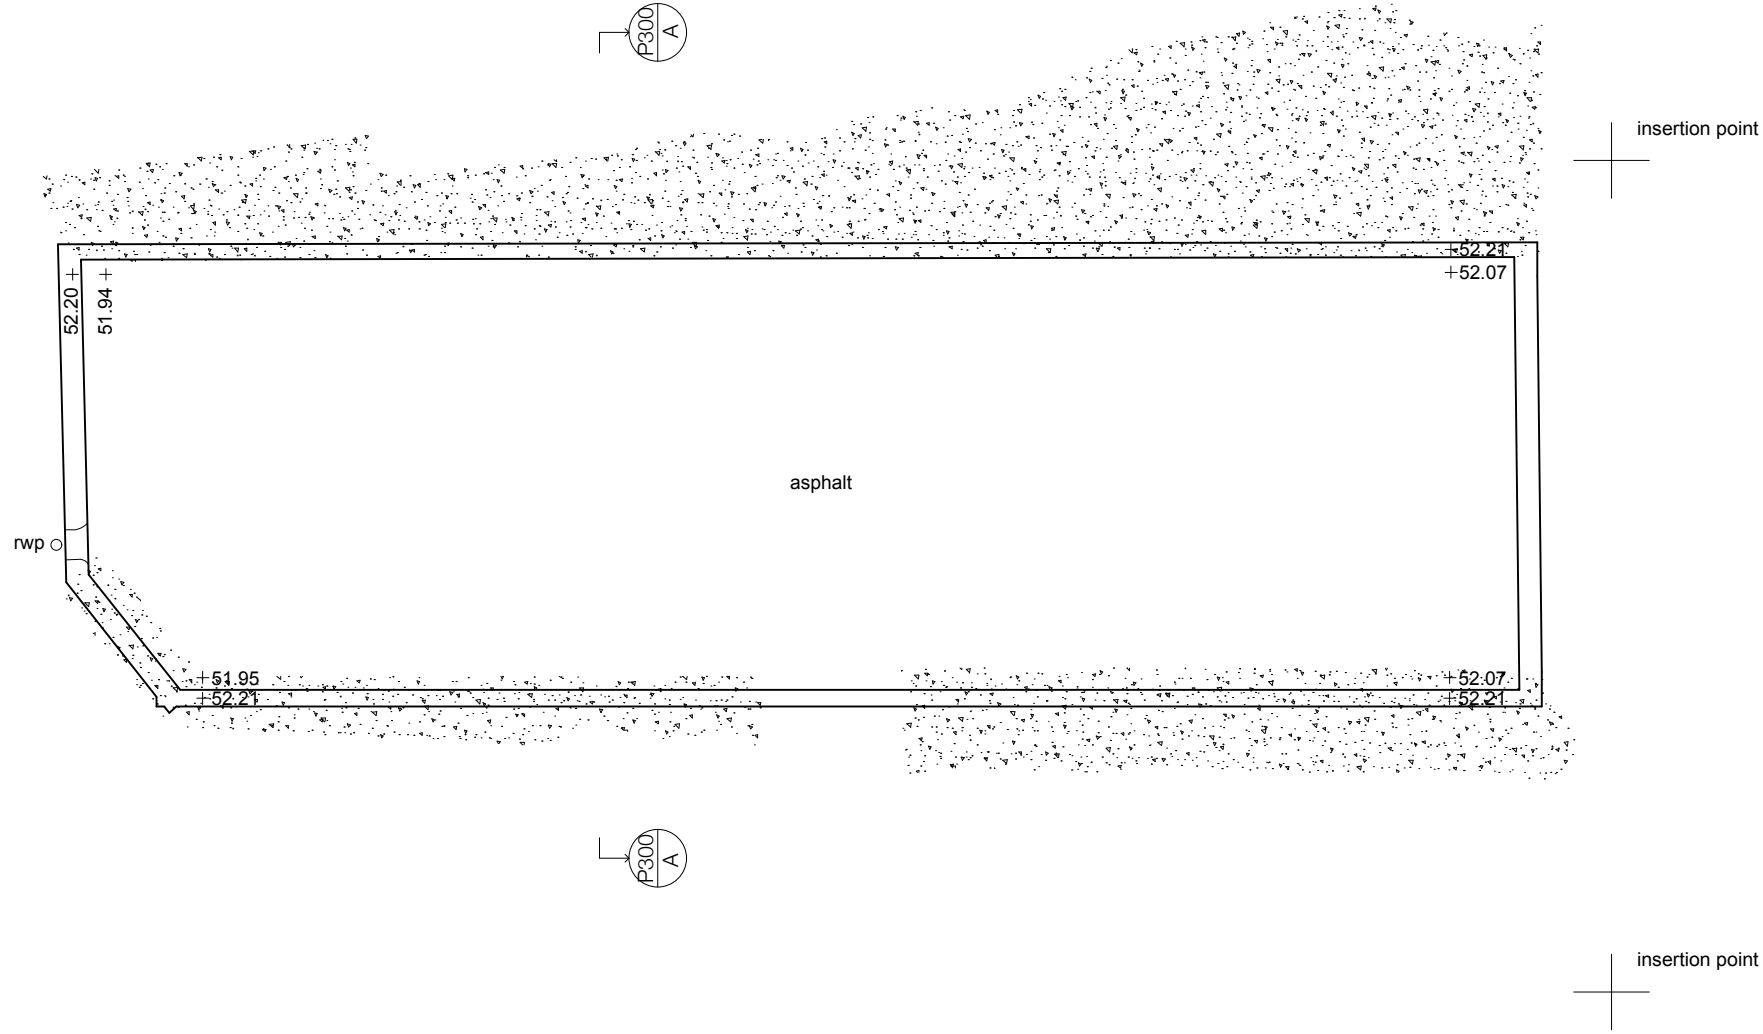

General Notes:-  
 Do not take measurements from drawing.  
 Use only figured dimensions.  
 Verify all dimensions and levels on site and report discrepancies to Employer.  
 Dimensions stated are measured from the finishes.

**SANYA POLESCUK ARCHITECTS**  
 8a BELSIZE COURT GARAGES LONDON NW3 5AJ  
 T:0207 431 8580 e-mail:enquiries@polescukarchitects.com

TITLE: <b>Roof Plan (proposed)</b>	NO: <b>P110</b>	REV: <b>PL1</b>
PROJECT: <b>21 Windmill Hill, Hampstead NW3 6RX</b>	DATE: <b>04 July 2022</b>	PAPER: <b>A3</b>
	SCALE: <b>1:50</b>	