


Elevation A - 1:10

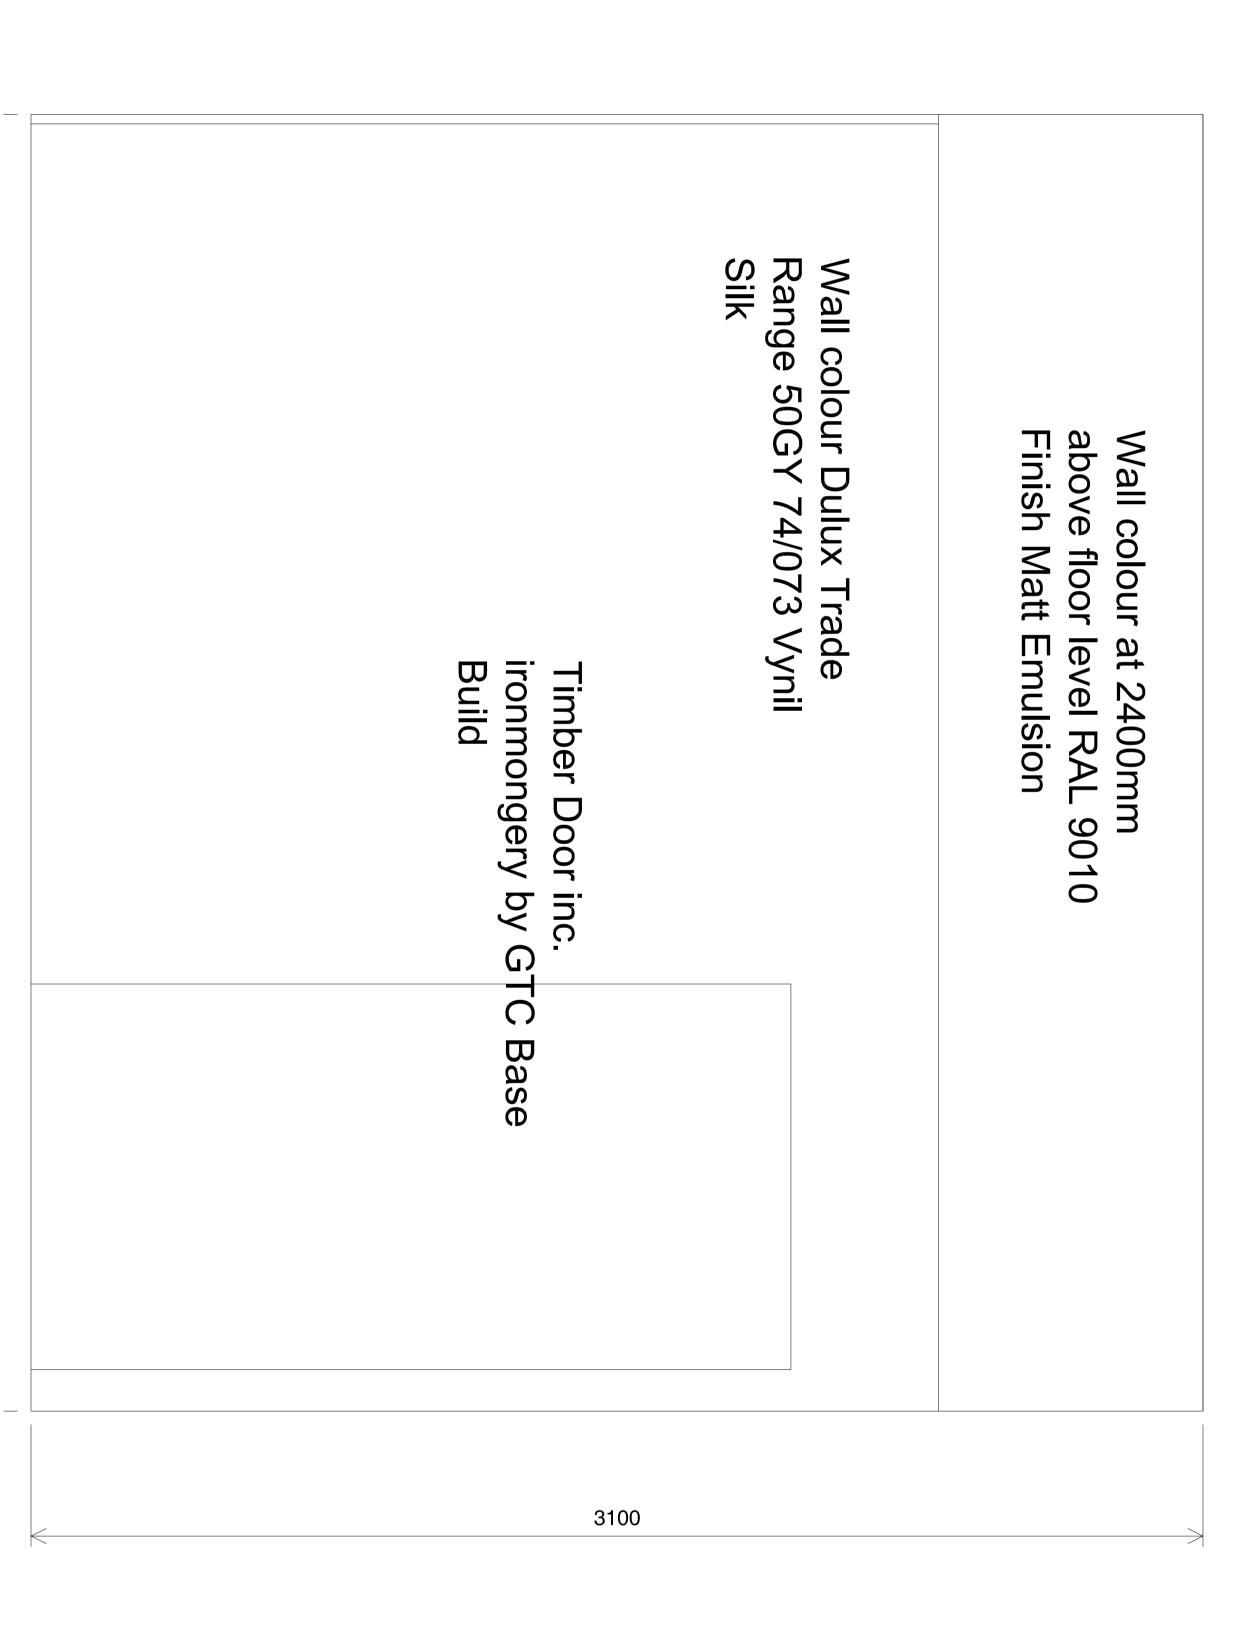

Elevation B - 1:10

drawing no.
4138-PL-A-1415

 $\bigcirc$ 

