



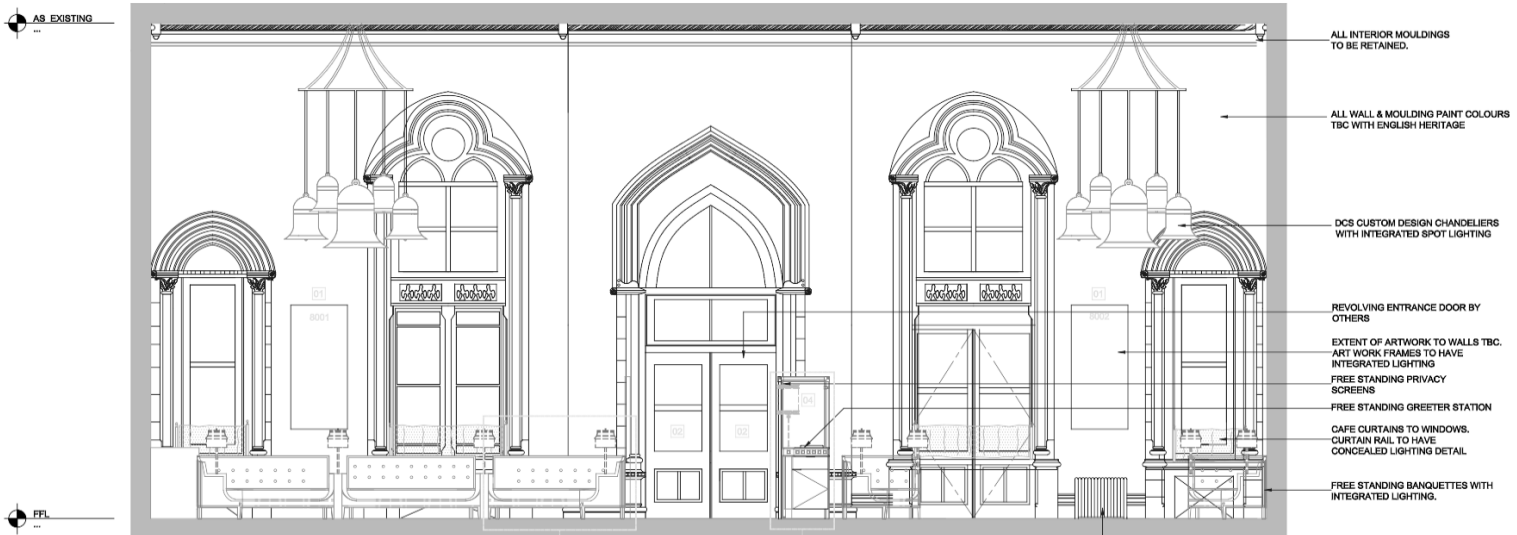


01 ELEVATION A-A  
1:50

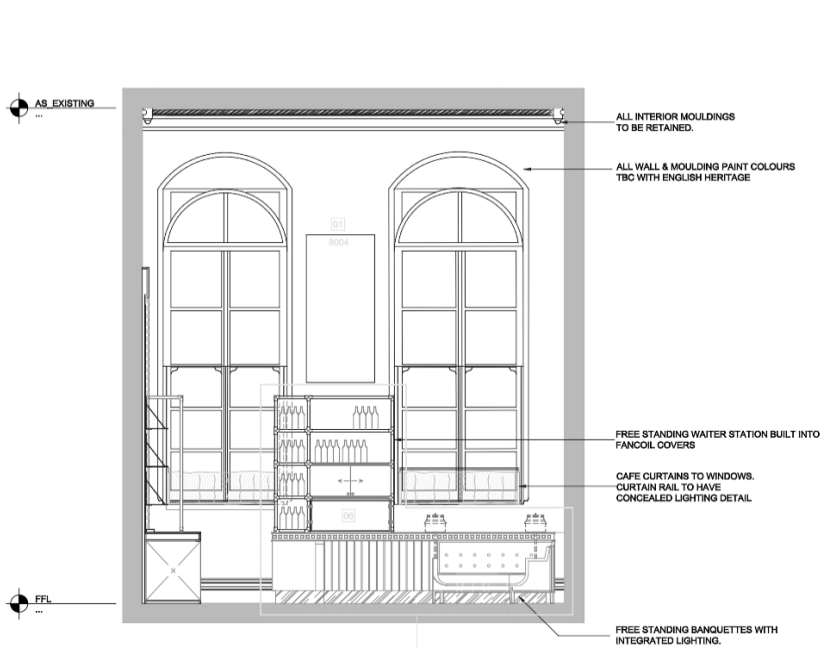

02 ELEVATION B-B  
1:50



03 ELEVATION C-C  
1:50

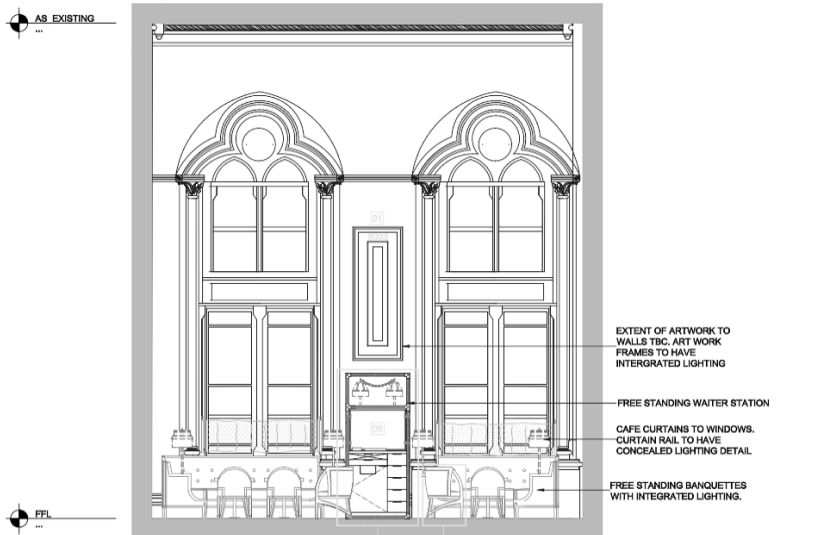

04 ELEVATION D-D  
1:50

KEYED NOTES:

- 1. EXTENT OF ARTWORK TO WALLS TBC. ART WORK FRAMES TO HAVE INTERGRATED LIGHTING. CONSULTANT TO ADVISE.
- 2. SIGNAGE APPLIED TO EXISTING GLAZING. OPERATOR TO ADVISE.
- 3. LOW LEVEL BLINDS TO PRIVATE DINING SIDE.
- 4. FREE STANDING GREETER STATION. REFER TO DRAWING 1160-J003 FOR DETAILS.
- 5. FREE STANDING BAR TYPE 1 WAITER STATION. REFER TO DRAWING 1160-J014 FOR DETAILS.
- 6. FITTED BAR. REFER TO DRAWINGS 1160-J001 & 1160-J002 FOR DETAILS.

PLEASE NOTE:

1. DO NOT SCALE DRAWINGS FOR CONSTRUCTION PURPOSES.
  2. ALL DIMENSIONS TO BE CHECKED ON SITE BEFORE FABRICATION.
  3. CONTRACTOR AND/OR SUBCONTRACTOR AND/OR SUPPLIER IS OBLIGED TO PROMPTLY REPORT ALL ERRORS, DISCREPANCIES AND OMISSIONS TO DESIGNERS.
  4. CONTRACTOR AND/OR SUBCONTRACTOR AND/OR SUPPLIER TO REFER TO ENGINEERS AND/OR M&E CONSULTANTS INFORMATION AND DWGS BEFORE PROCEEDING WITH WORKS. ALL CONSULTANTS INFORMATION TO BE REFERRED TO, TO ENSURE COMPLIANCE WITH LOCAL AND STATUTORY BUILDING REGULATIONS AND BRITISH AND EUROPEAN STANDARDS. ALL DIMENSIONS TO BE CHECKED BY CONTRACTOR/SUPPLIER ON SITE.
  5. ALL DRAWINGS AND DESIGNS ARE COVERED BY COPYRIGHT/DESIGN RIGHT, AND MAY NOT BE DISTRIBUTED, COPIED OR ISSUED WITHOUT WRITTEN PERMISSION OF DAVID COLLINS STUDIO.
  6. ALL DESIGN CONCEPTS ARE THE SOLE PROPERTY OF DAVID COLLINS STUDIO AND NO ADAPTATIONS, REPRODUCTIONS OR COPIES MAY BE MADE WITHOUT WRITTEN PERMISSION OF DAVID COLLINS.
  7. THESE DRAWINGS ARE SUBJECT TO ANY VARIATION REQUIRED OR RECOMMENDATION BY ANY STATUTORY AUTHORITY, OR FOR THE BETTER CARRYING OUT OF THE WORKS. ALL CONSTRUCTION AND INSTALLATIONS MUST COMPLY WITH STATUTORY REQUIREMENTS, BRITISH STANDARDS AND EU STANDARDS.
  8. SAMPLES TO BE PROVIDED BY MAIN CONTRACTOR FOR DESIGNERS APPROVAL. ALL FINISHES TO DESIGNERS SATISFACTION.
  9. DESIGNER TO APPROVE ALL DRAWINGS AND ROOS PRIOR TO CONSTRUCTION.
  10. THIS COPY HAS BEEN MADE BY OR WITH THE AUTHORITY OF DAVID COLLINS STUDIO PURSUANT TO SECTION 47 OF THE COPYRIGHT DESIGNS AND PATENTS ACT 1988. UNLESS THAT ACT PROVIDES A RELEVANT EXCEPTION TO COPYRIGHT, THE COPY MUST NOT BE COPIED WITHOUT THE PRIOR PERMISSION OF THE COPYRIGHT.
- © David Collins Studio Limited 2010
- ALL RIGHTS (INCLUDING COPYRIGHT AND DESIGNRIGHT) ARE RESERVED TO DAVID COLLINS STUDIO LIMITED UNLESS EXPRESSLY AGREED OTHERWISE IN WRITING.
- \*ALL DAVID COLLINS STUDIO'S (DCS) WORK IS UNDERTAKEN STRICTLY ON THE BASIS OF DCS STANDARD CONDITIONS OF SALE AND ALL PURCHASES ARE STRICTLY ON THE BASIS OF DCS STANDARD TERMS AND CONDITIONS OF PURCHASES.
- THE COPYRIGHT, DESIGN RIGHT AND MORAL RIGHT IN THIS WORK BELONGS TO US AND IS HEREBY ASSERTED. ALL RIGHTS RESERVED. PERSONS GENUINELY NEEDING TO ADAPT THE WORK FOR BONA FIDE PURPOSES IN CONNECTION WITH THE PROJECT IN QUESTION ARE LICENSED TO DO SO FOR THAT PURPOSE ONLY BUT MUST INFORM US AND KEEP A RECORD OF ALL CHANGES OR ADAPTATIONS MADE FOR NOT LESS THAN SIX YEARS. SUCH PERSONS WILL NOT RECEIVE ANY RIGHTS OF JOINT AUTHORSHIP. WE WILL NOT BE RESPONSIBLE FOR ANY ADAPTATIONS OR CHANGES MADE BY THIRD PARTIES UNLESS WE HAVE SPECIFICALLY AUTHORISED THEM AND ACCEPTED RESPONSIBILITY IN WRITING.

DD ISSUE  
DESIGN INTENT ONLY

REV. NO	DATE	DESCRIPTION	BY
10.09.24	DD ISSUE	SS	
A	17.09.10	PRELIMINARY ISSUE	SK
-	11.06.10	SCHEMATIC ISSUE	SH

DAVID COLLINS

THE STUDIO 74 FARM LANE LONDON SW6 10A  
T: +44 [0]20 7835 5000 F: +44 [0]20 7835 5100  
E: STUDIO@DAVIDCOLLINS.COM WWW.DAVIDCOLLINS.COM

CLIENT  
MANHATTAN LOFT CORPORATION

PROJECT  
THE GILBERT SCOTT  
KINGS CROSS ST PANCRAS  
LONDON

TITLE  
INTERIOR BAR ELEVATIONS  
GROUND FLOOR

DATE 00/00/2010  
SCALE 1:50@A1  
DRAWN SH  
PROJECT NO. 1160

DRAWING ID-302  
REVISION A