

BAR / VIP & RESTAURANT FLOOR AREA




CARPET-PATTERN 01
Custom pattern
global area : 176.1m²



CARPET-PATTERN 02
Custom pattern
global area : 113m²



VINYL FLOOR
Existing vinyl will be replace by
new one vinyl.
global area : 6.6m²

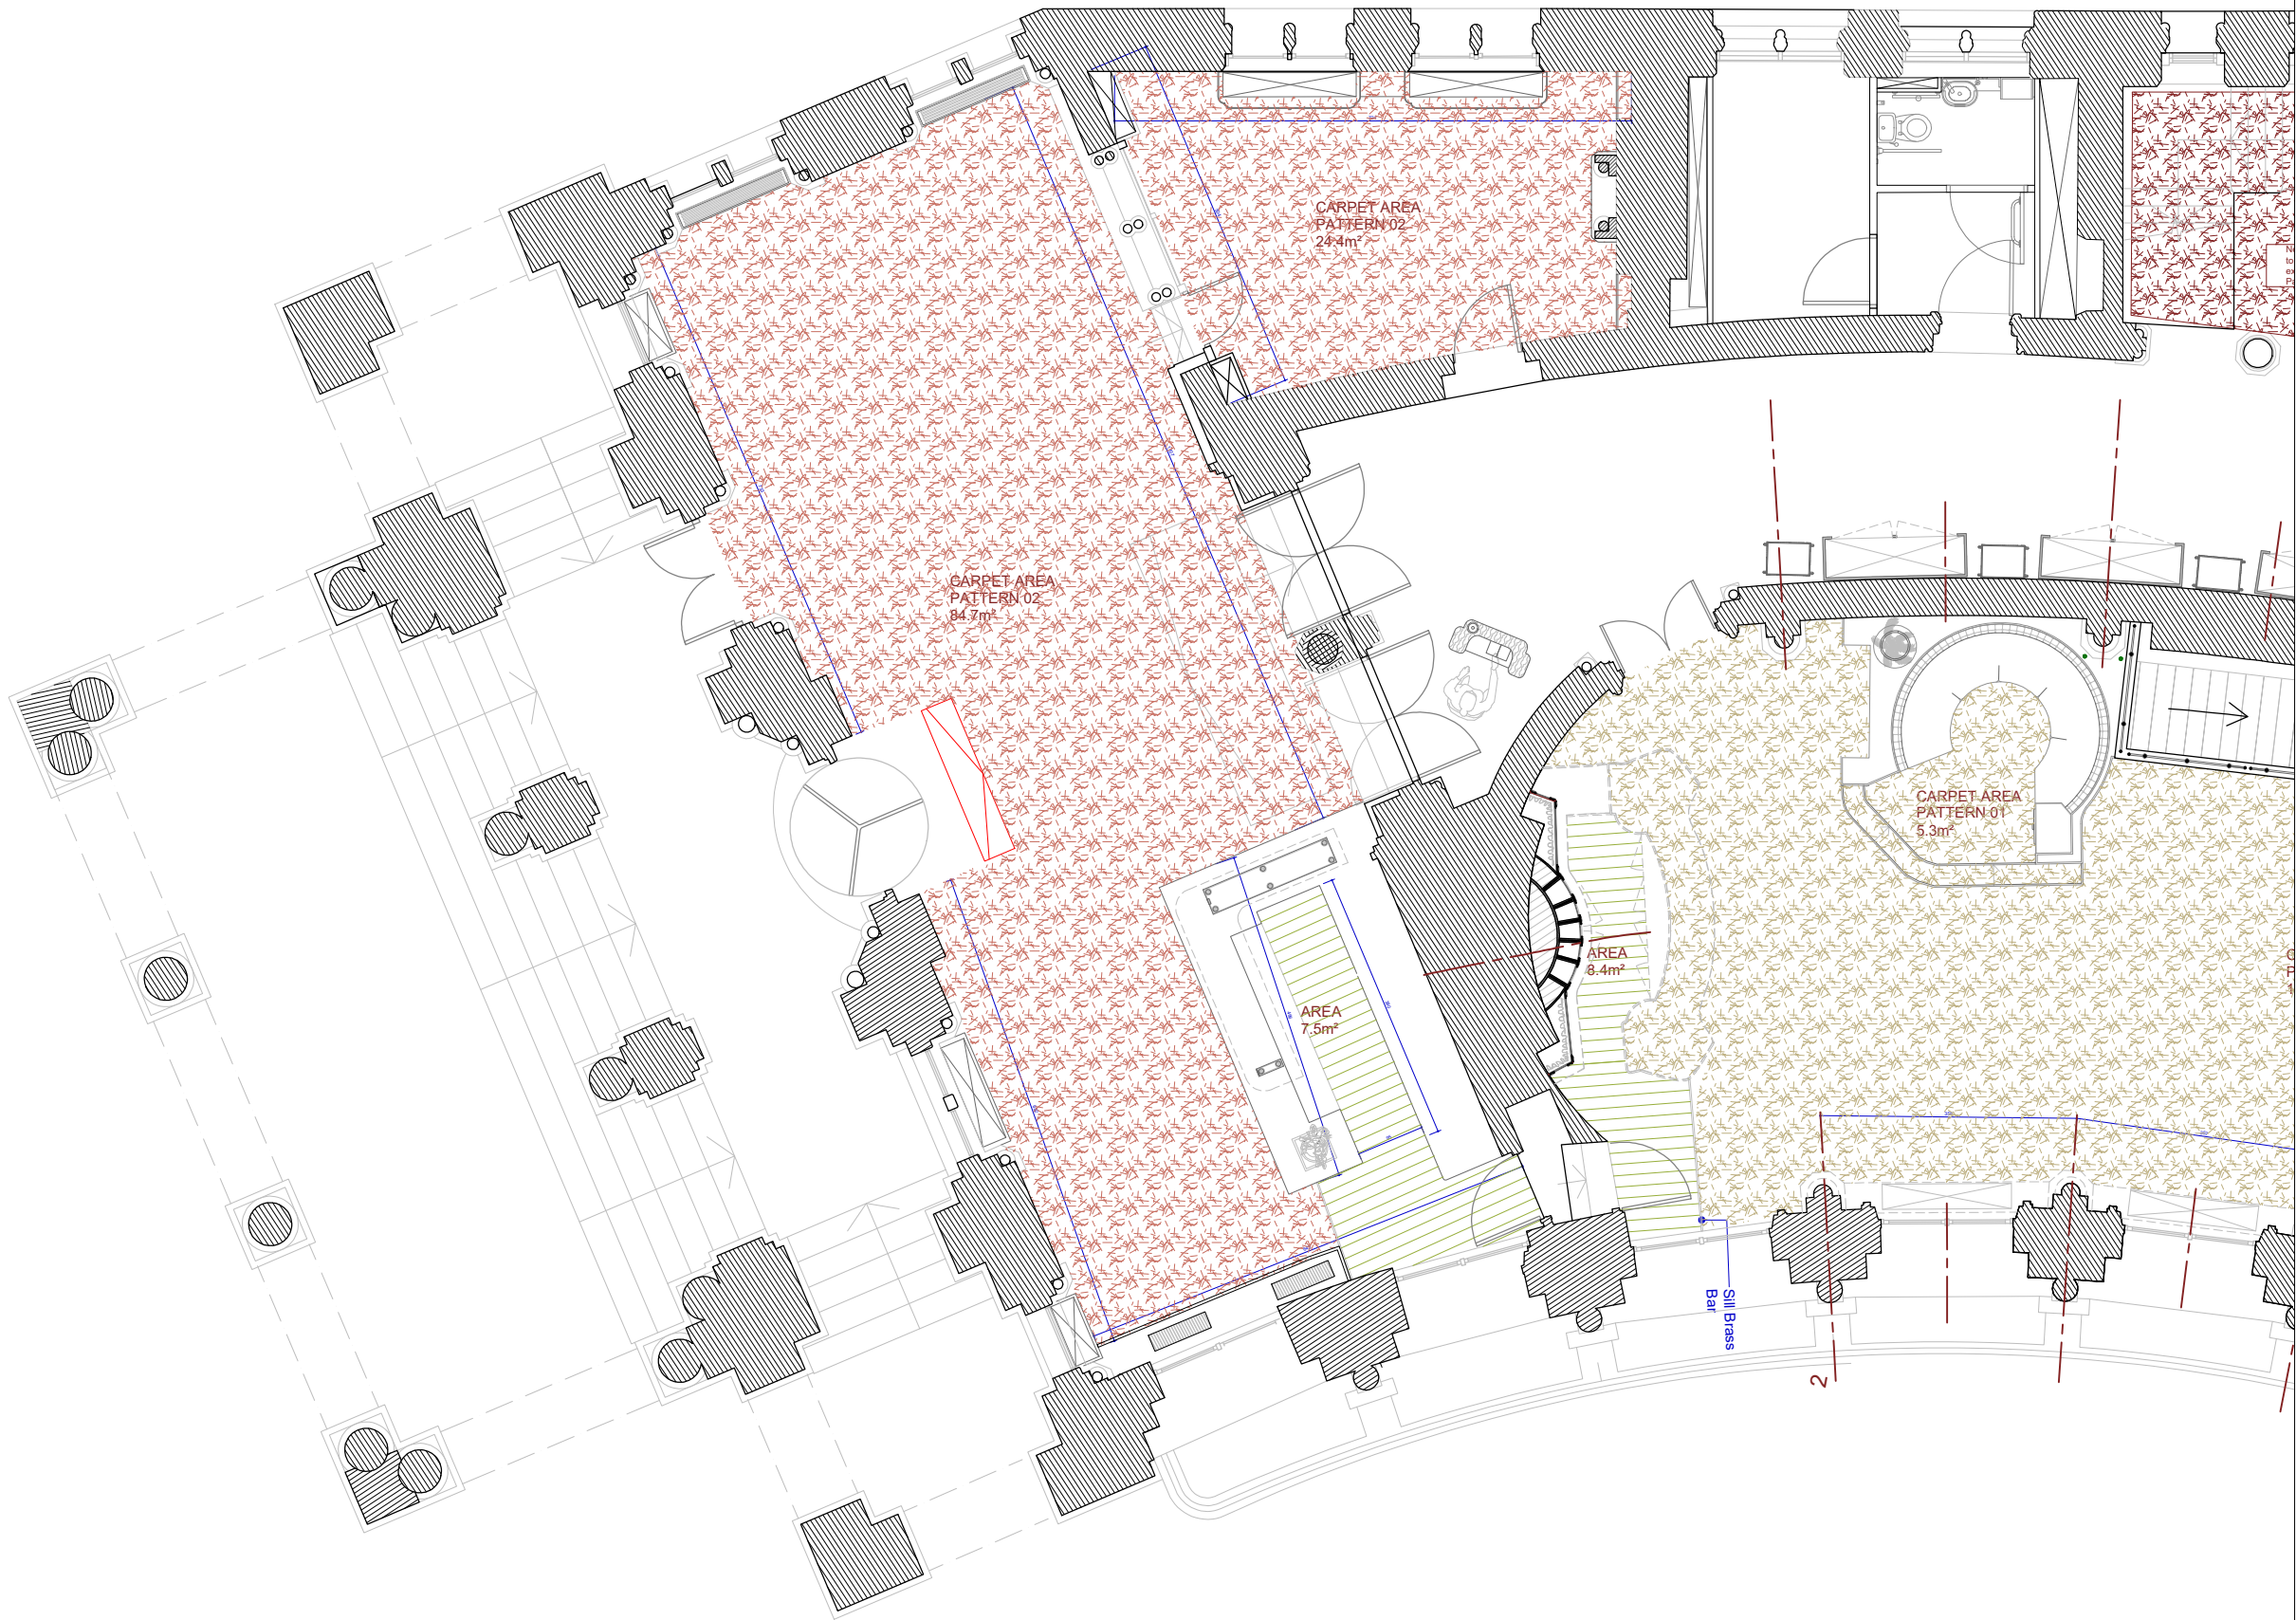

projet	intervenant		localisation		désignation								date 1 ^{re} diffusion		date indice								
	maître d'oeuvre		BAR / VIP		FLOOR PLAN								2022-01-12		2022-06-07								
	HUGO TORO 10, Boulevard de Bonne Nouvelle - 75010 Paris E-MAIL: contact@hugotoro.com		The Gilbert Scott		HT		GIL		APS		PLN		00		00		01		01		1/100		A

-

CARPET- PATTERN 01
Custom pattern
global area : 176.1m²
-

CARPET- PATTERN 02
Custom pattern
global area : 113m²
-

VINYL FLOOR
Existing vinyl will be replace by
new one vinyl.
global area : 6.6m²

