


DO NOT SCALE FROM THIS DRAWING
DRAWING TO BE READ IN CONJUNCTION WITH ALL OTHER ARCHITECT'S
AND ENGINEER'S CONTRACT DRAWING & SPECIFICATIONS.
ANY DISCREPANCIES MUST BE BROUGHT TO THE ATTENTION OF THE
ARCHITECT IMMEDIATELY.
THE CONTRACTOR MUST VERIFY ALL DIMENSIONS BY SITE
MEASUREMENT BEFORE ORDERING MATERIALS OR MANUFACTURING
COMPONENTS.
SUBSTITUTE MATERIALS & PRODUCTS TO THOSE NAMED WILL BE
ACCEPTABLE IF PROVEN TO BE OF EQUAL OR HIGHER PERFORMANCE
AND NOT IN CONFLICT WITH OTHER ELEMENTS.

NOTES

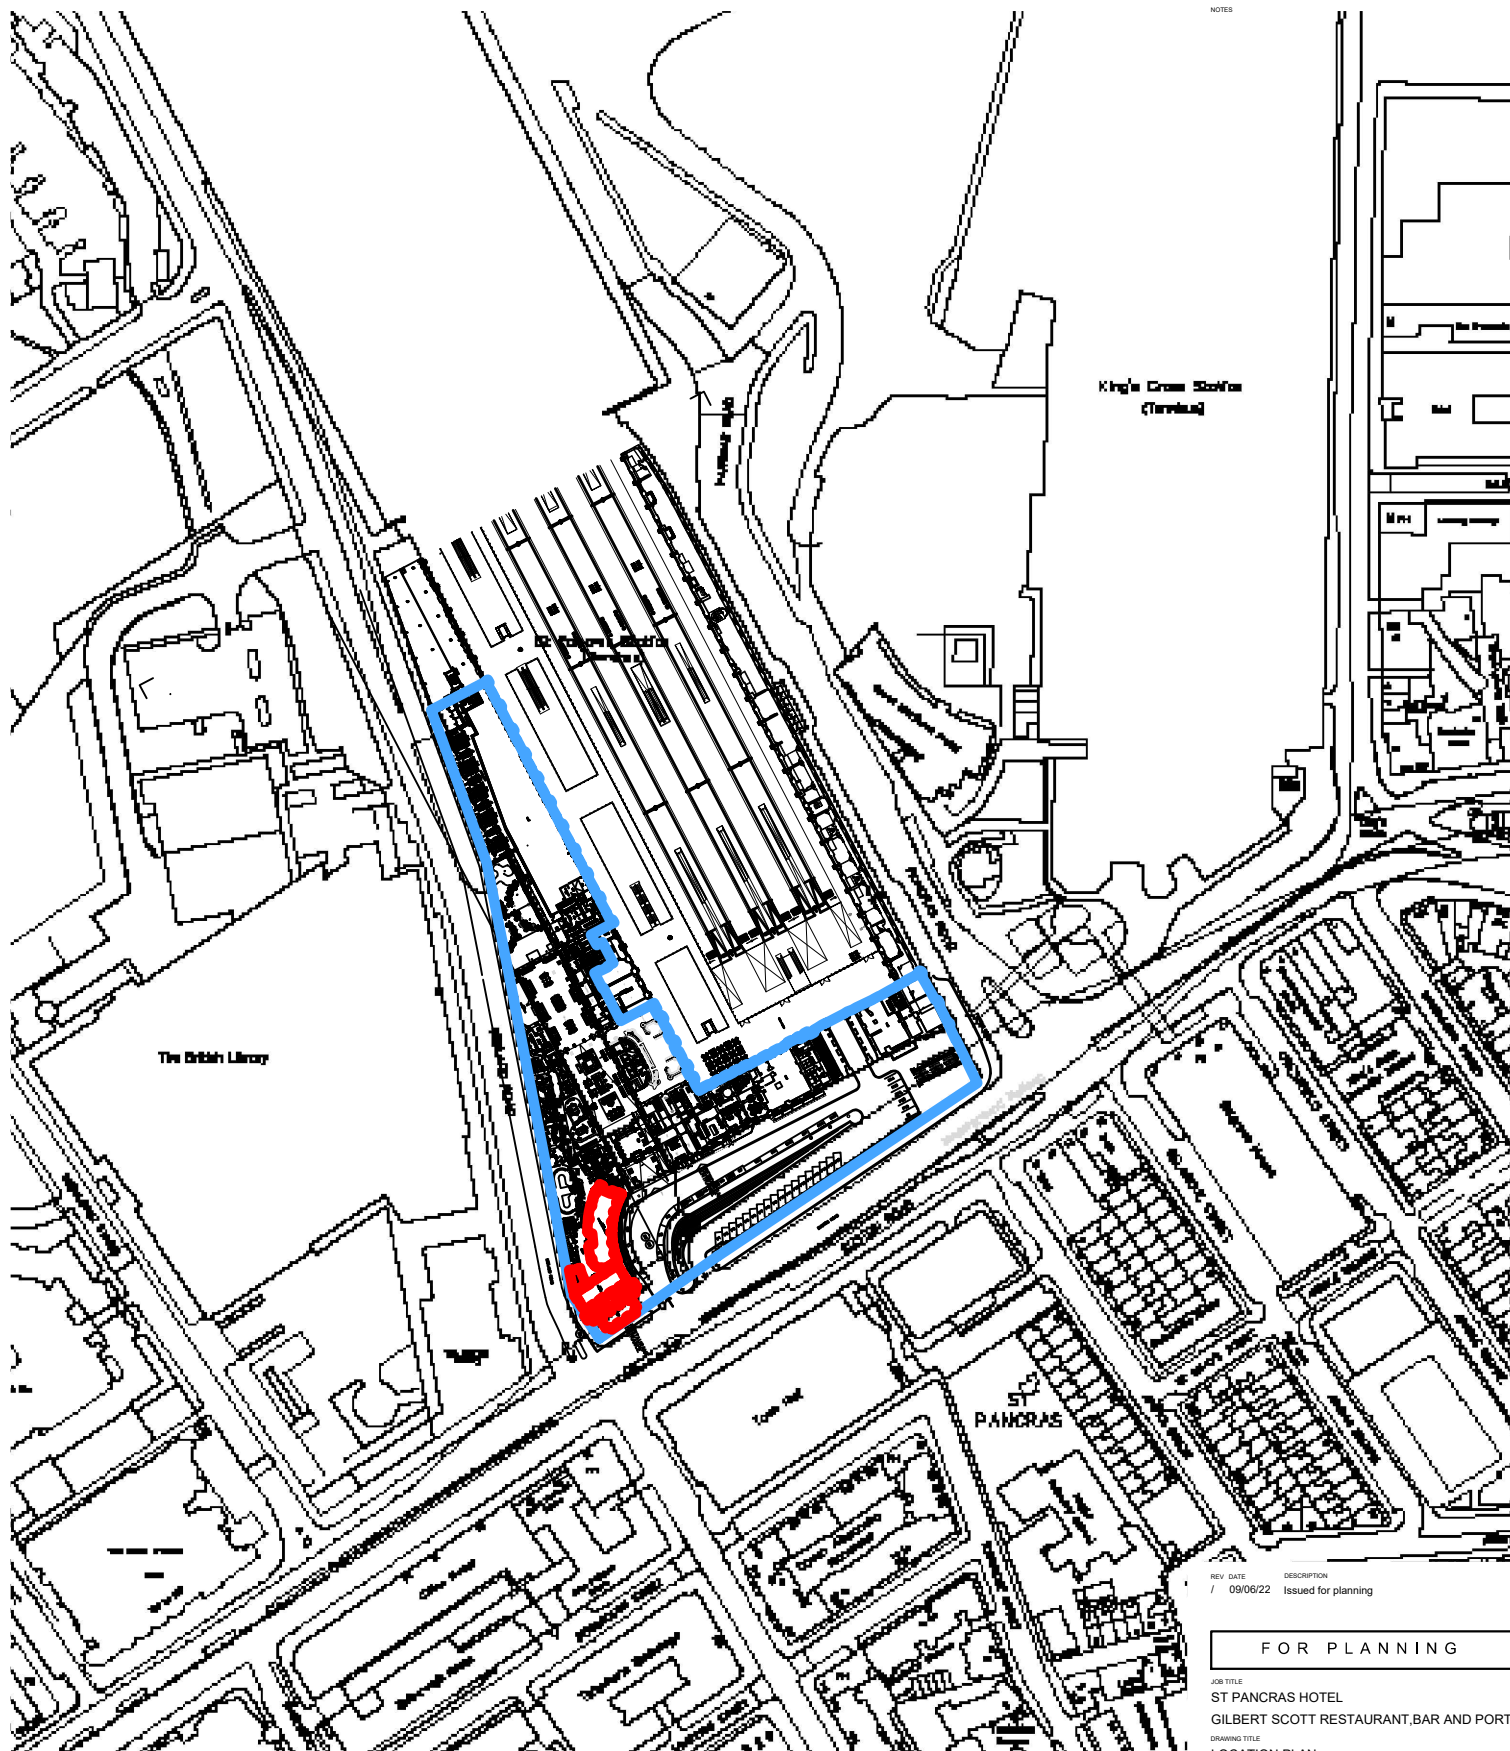

REV DATE DESCRIPTION
/ 09/06/22 Issued for planning

FOR PLANNING

JOB TITLE
ST PANCRAS HOTEL
GILBERT SCOTT RESTAURANT, BAR AND PORTICO
DRAWING TITLE
LOCATION PLAN
AS EXISTING

JOB No	DWG No	REV
272	L001	/
DRAWN BY	SCALE (AT A1)	DATE
YT	1:2500@A4	JUN 2022

RICHARD GRIFFITHS ARCHITECTS

6 Queen Square, London WC1N 3AT
T +44(0)20 7357 8788 | F +44(0)20 7403 7887
E admin@rgarchitects.com | www.rgarchitects.com

01 LOCATION PLAN, AS EXISTING
SCALE 1:2500 @ A4