


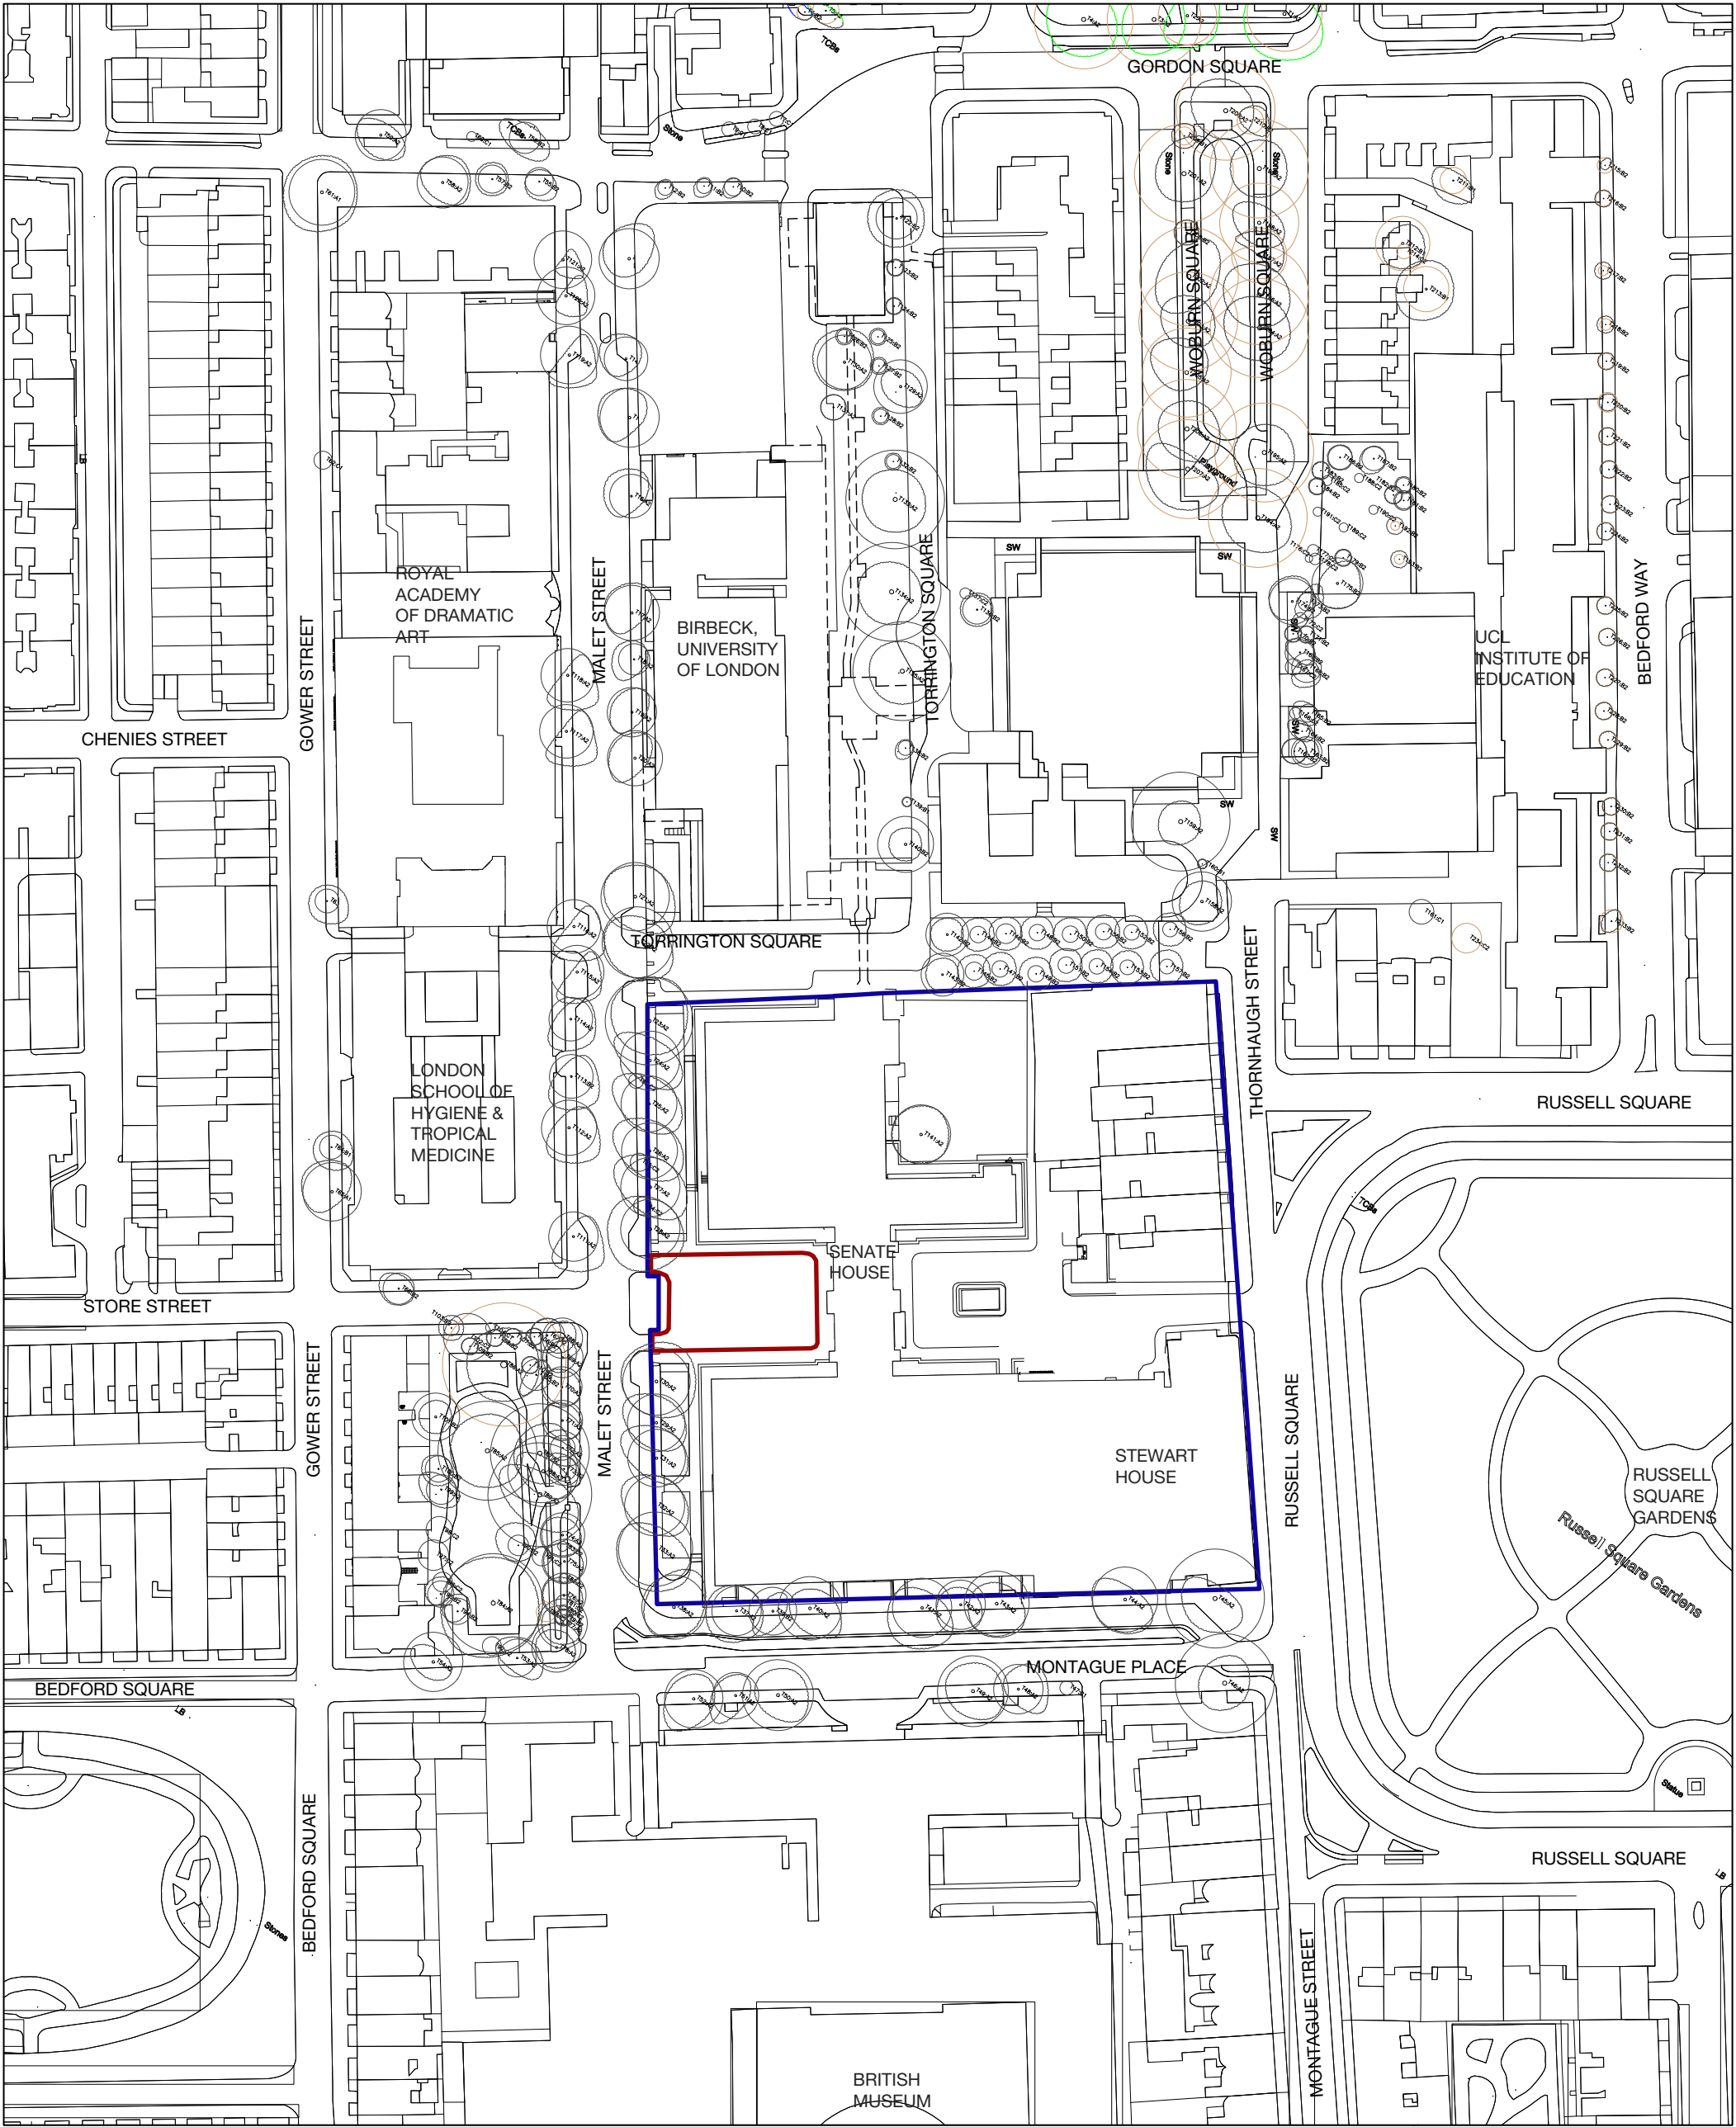

BDP.

16 Brewhouse Yard
Clerkenwell
London
EC1V 4LJ
United Kingdom

t: +44 [0]20 7812 8000
e: london@bdp.com
www.bdp.com

PROJECT TITLE
UoL Malet Street Car Park Pavilion

— Site Boundary
— Ownership Boundary

0 10 50

DRAWING TITLE
Location Plan

SCALE
1:1250

DRAWN BY
NS

DRAWING NUMBER
MSCP-BDP-00-DR-A-ZZ_70_60-2004

CHECKED BY
DW

DATE OF ISSUE
29/06/2022

APPROVED BY
JM