



Location Plan - NW3 7DT

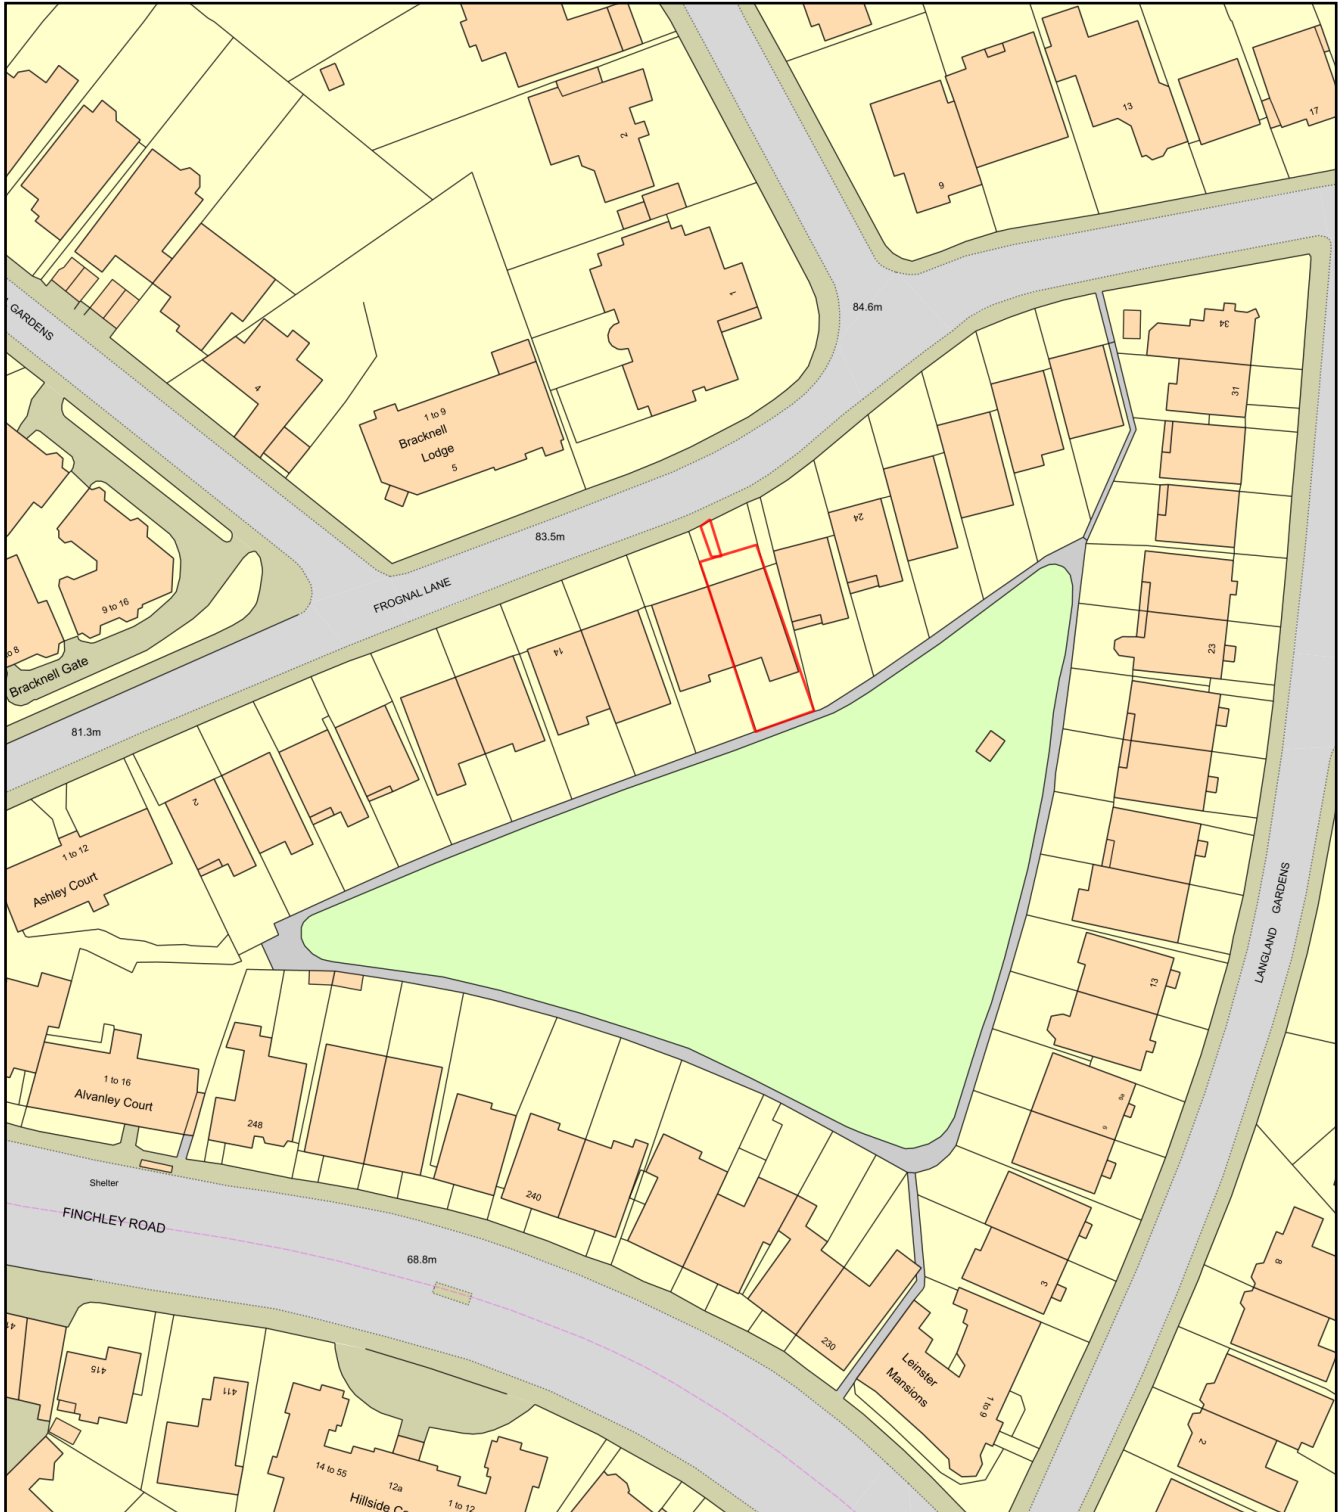

0 50
Metres

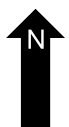

Plan Produced for: Eial Makori

Date Produced: 05 Jul 2022

Plan Reference Number: TQRQM22186152111171

Scale: 1:1250 @ A4