


KEY PLAN

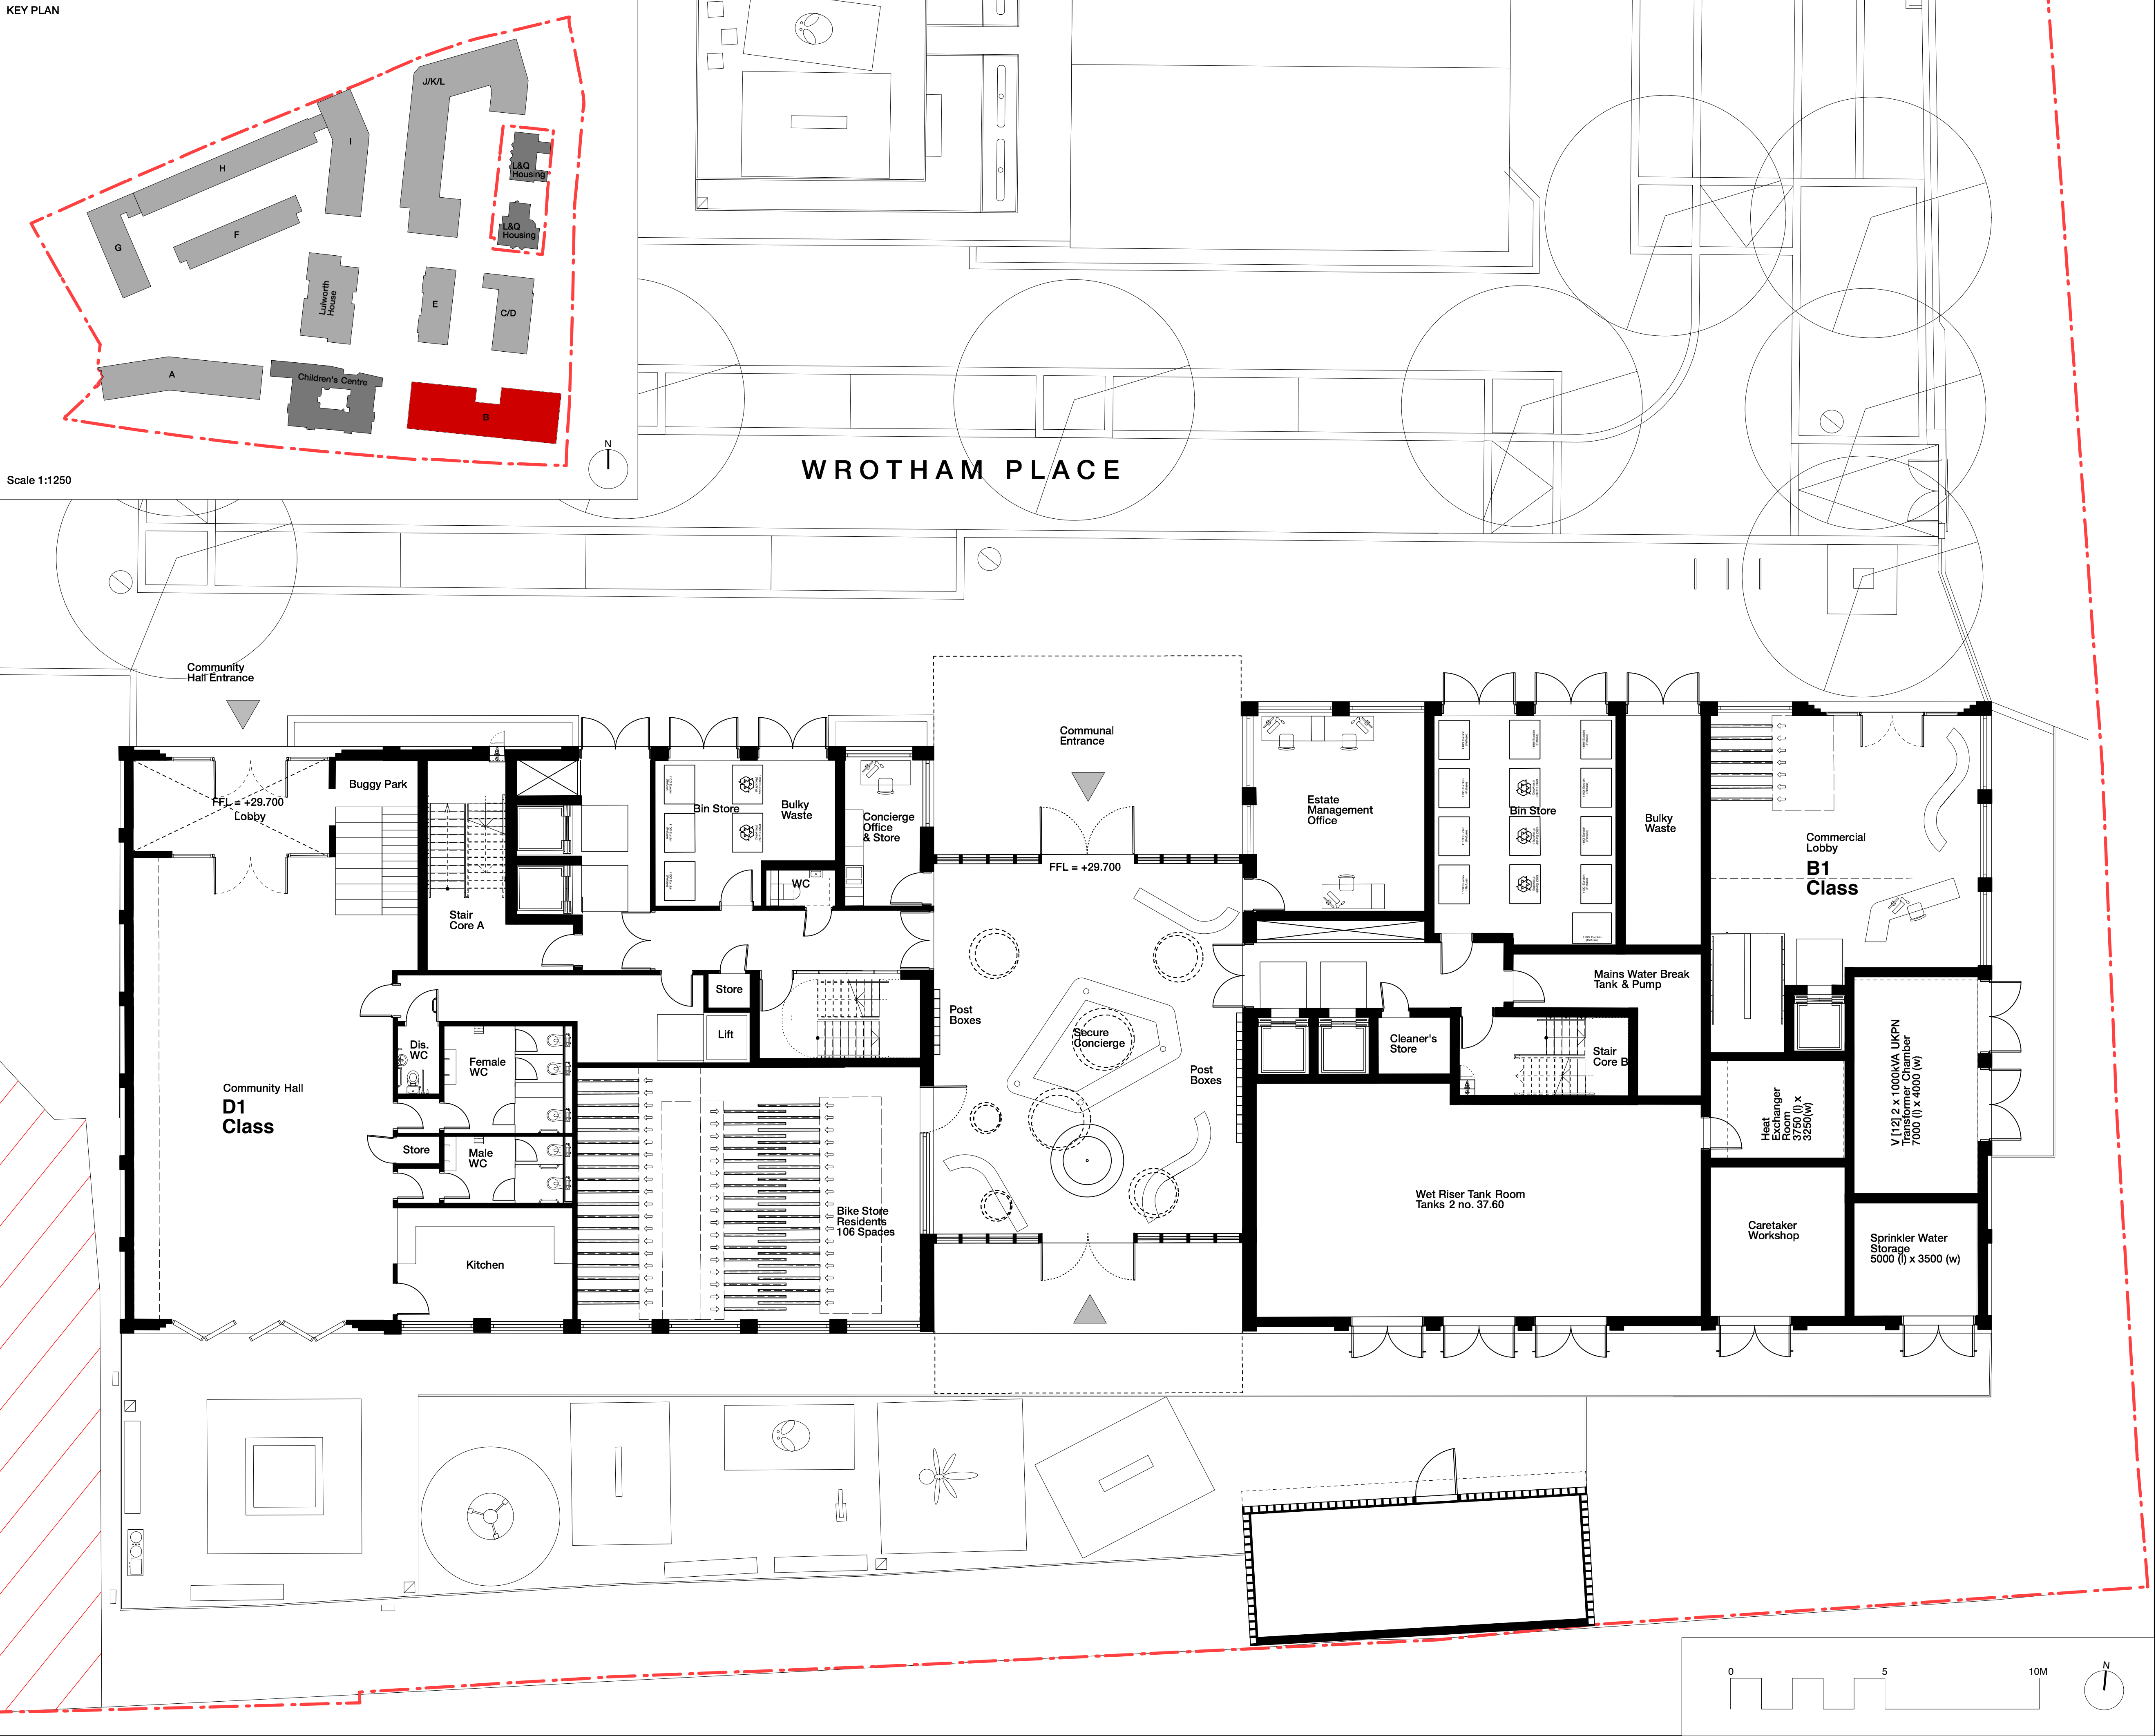

Copyright Hawkins Brown Architects LLP

No implied license exists. This drawing should not be used to calculate areas for the purposes of valuation. Do not scale this drawing. All dimensions to be checked on site by the contractor and such dimensions to be their responsibility. All work must comply with relevant British Standards and Building Regulations requirements. Drawing errors and omissions to be reported to the architect.

NOTE:

Internal furniture is indicative only

KEY

--- Site Boundary

Date	Rev	Note
24.02.14	A	External doors to cycle store omitted

Hawkins\Brown

159 St John Street
London
EC1V 4QJ
020 7336 8030t

mail@hawkinsbrown.com
www.hawkinsbrown.com

Project

Agar Grove
Estate Regeneration

Drawing



Plot B
Ground Floor GA Plan

Scale @A1 (@A3)	Date
1:100 (1:200)	February 2014
Drawn by	Checked by
AC/JW	SR
Job Number	Status
HB1423	Planning

Drawing No. & Revision

1423_DWG_PlotB_00_200_A

KEY PLAN

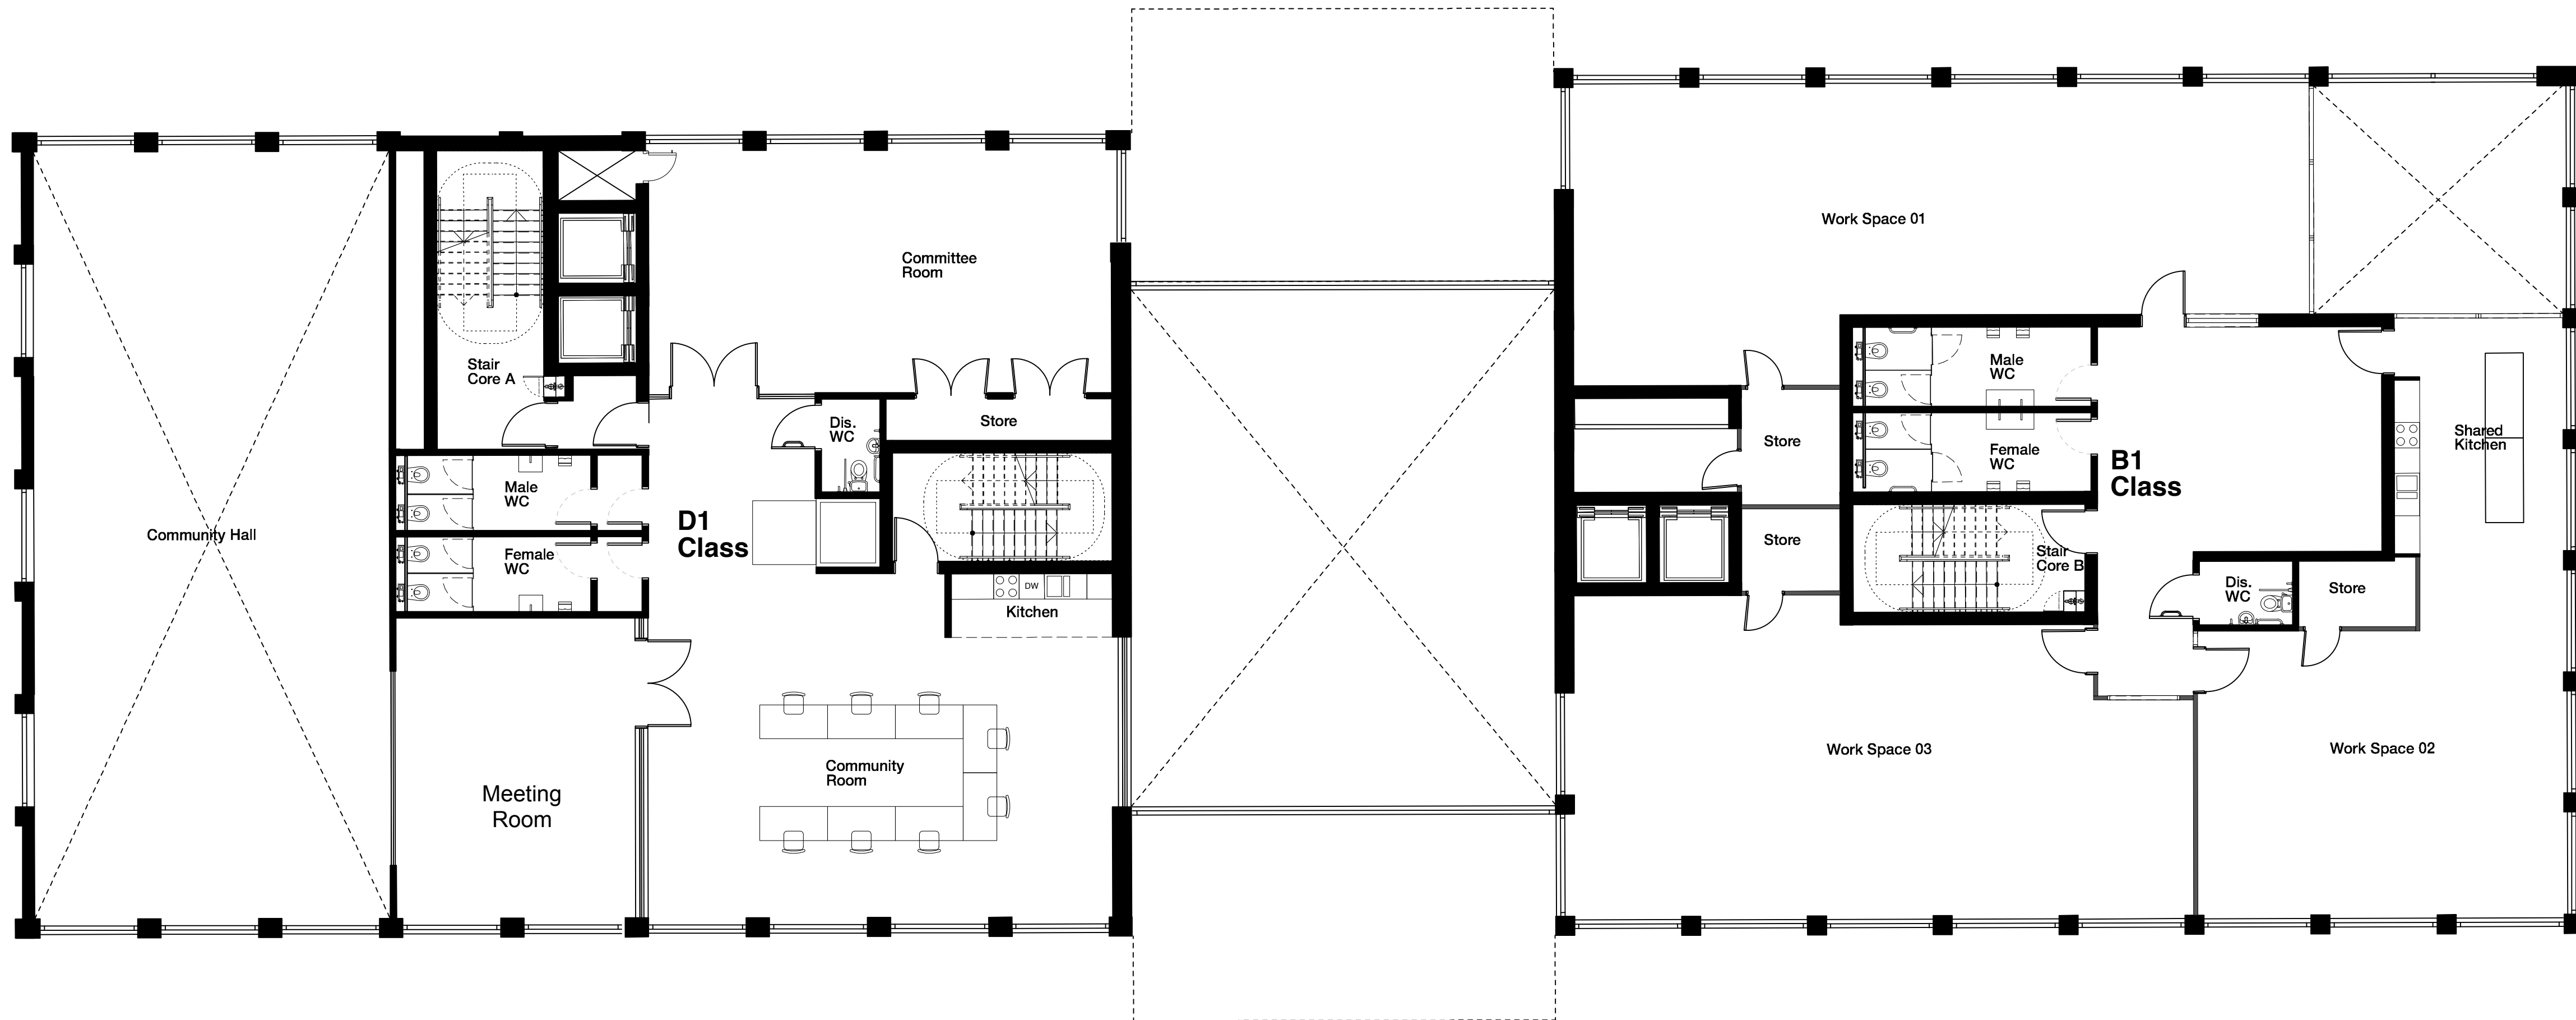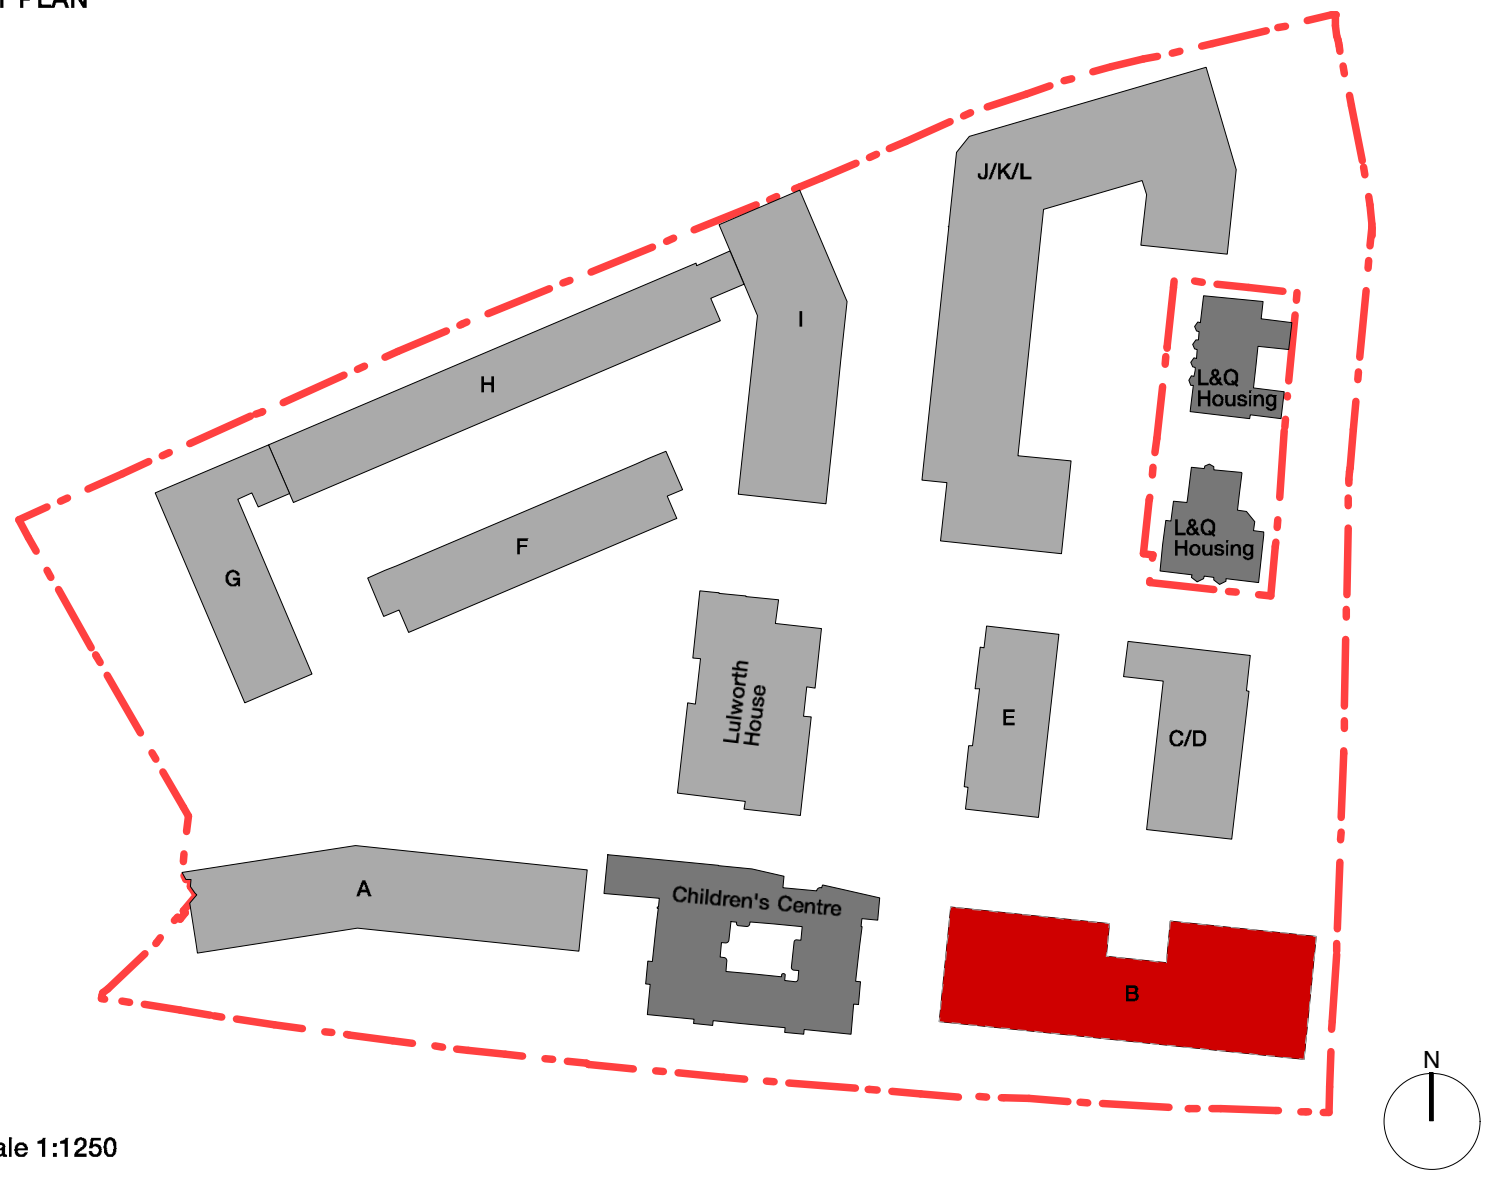

Copyright Hawkins Brown Architects LLP

No implied license exists. This drawing should not be used to calculate areas for the purposes of valuation. Do not scale this drawing. All dimensions to be checked on site by the contractor and such dimensions to be their responsibility. All work must comply with relevant British Standards and Building Regulations requirements. Drawing errors and omissions to be reported to the architect.

NOTE:

Internal furniture is indicative only

KEY

--- Site Boundary

Hawkins\Brown

60 Bastwick Street
London EC1V 3TN
020 7336 8030t
020 7336 8851f

mail@hawkinsbrown.com
www.hawkinsbrown.com

Project
**Agar Grove
Estate Regeneration**


Drawing
**Plot B
First Floor GA Plan**

Scale @ A1 @ (A3)	Date
1:100(1:200)	December 2013
Drawn by	Checked by
AC/JW	SR
Job Number	Status
HB1423	Planning




Drawing No. & Revision

1423_DWG_PlotB_00_201

KEY PLAN

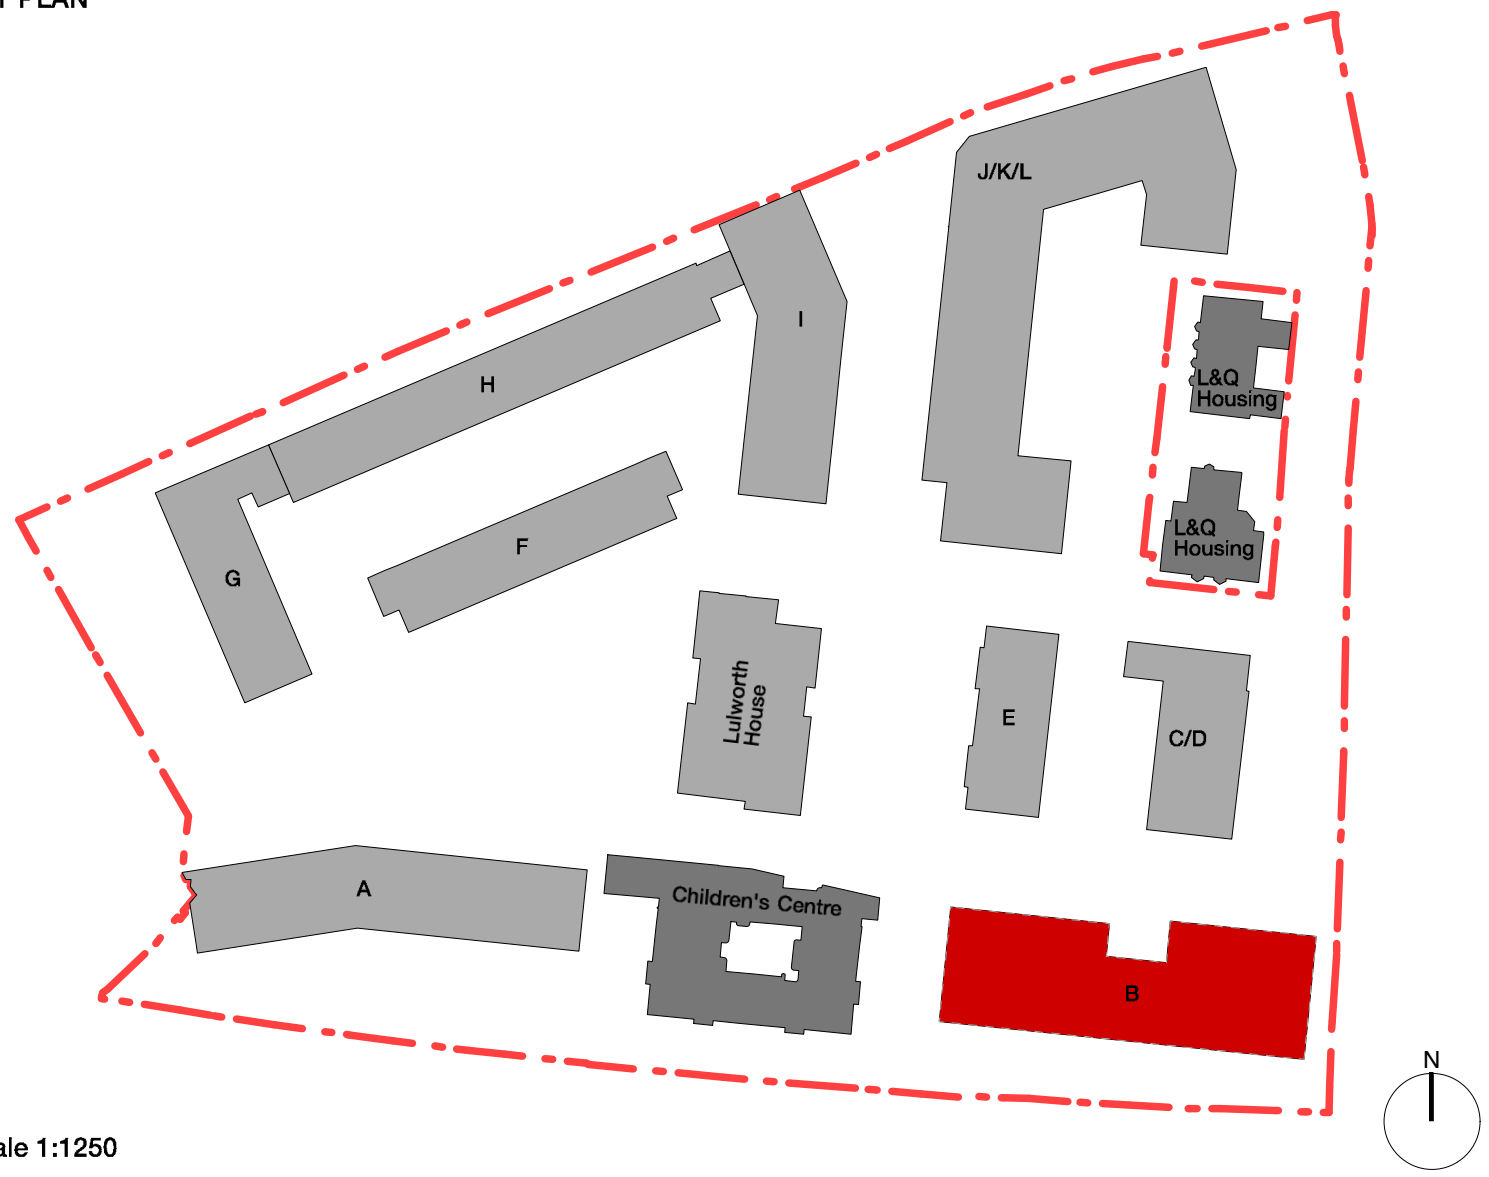

Scale 1:1250

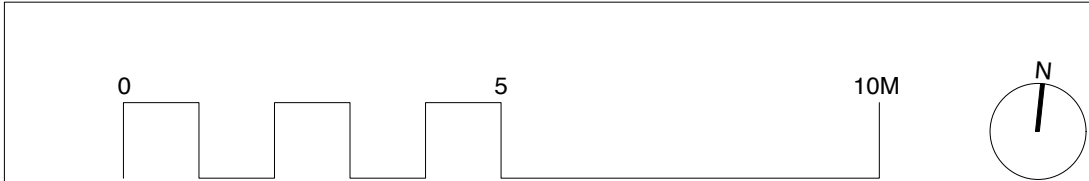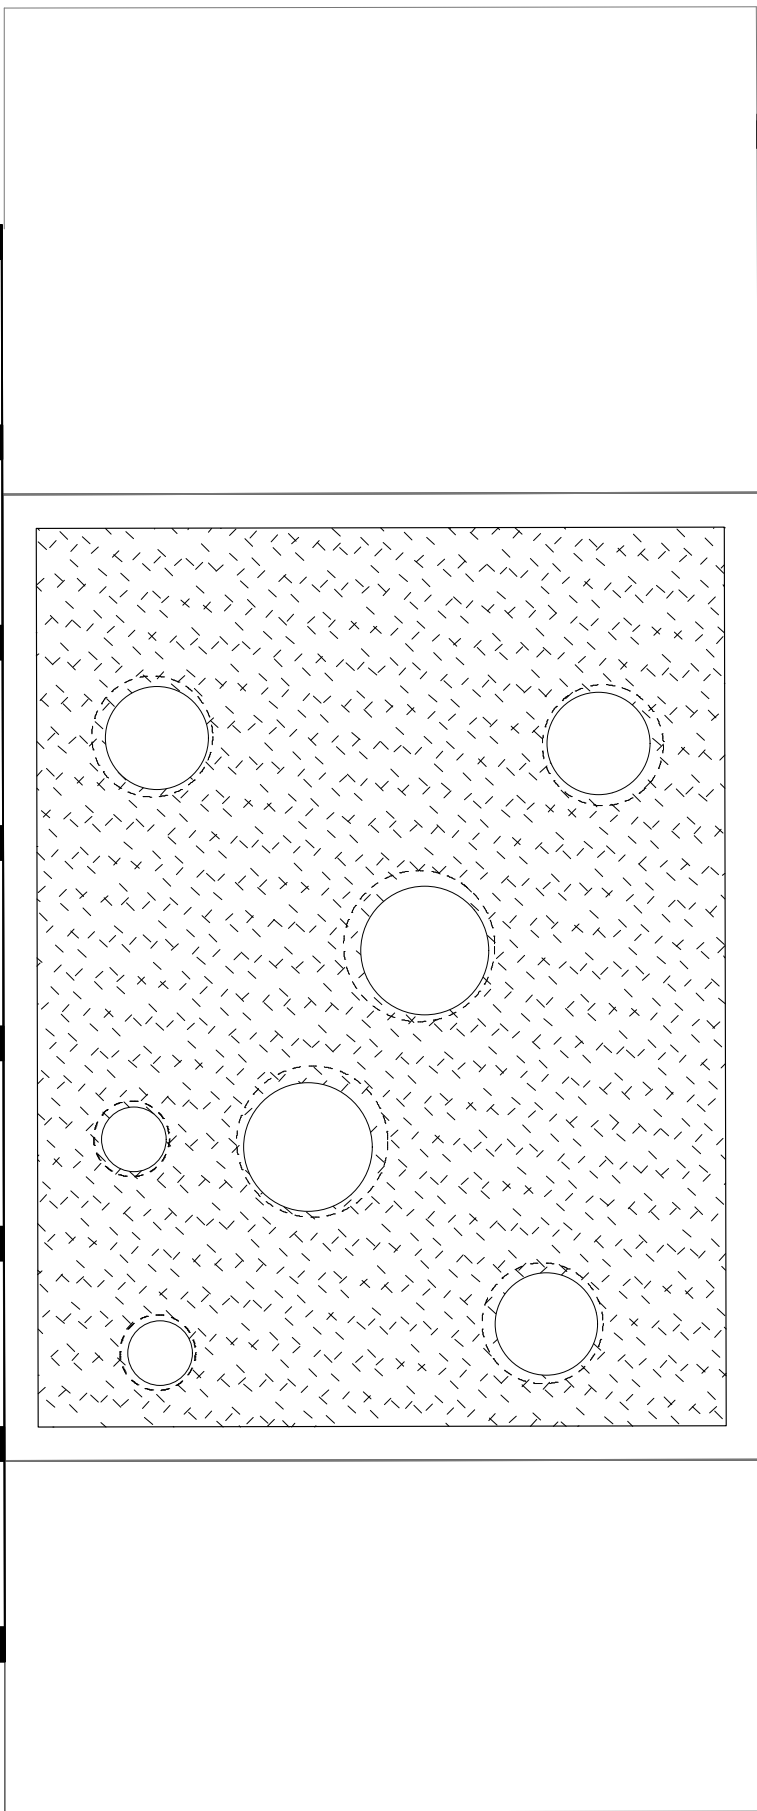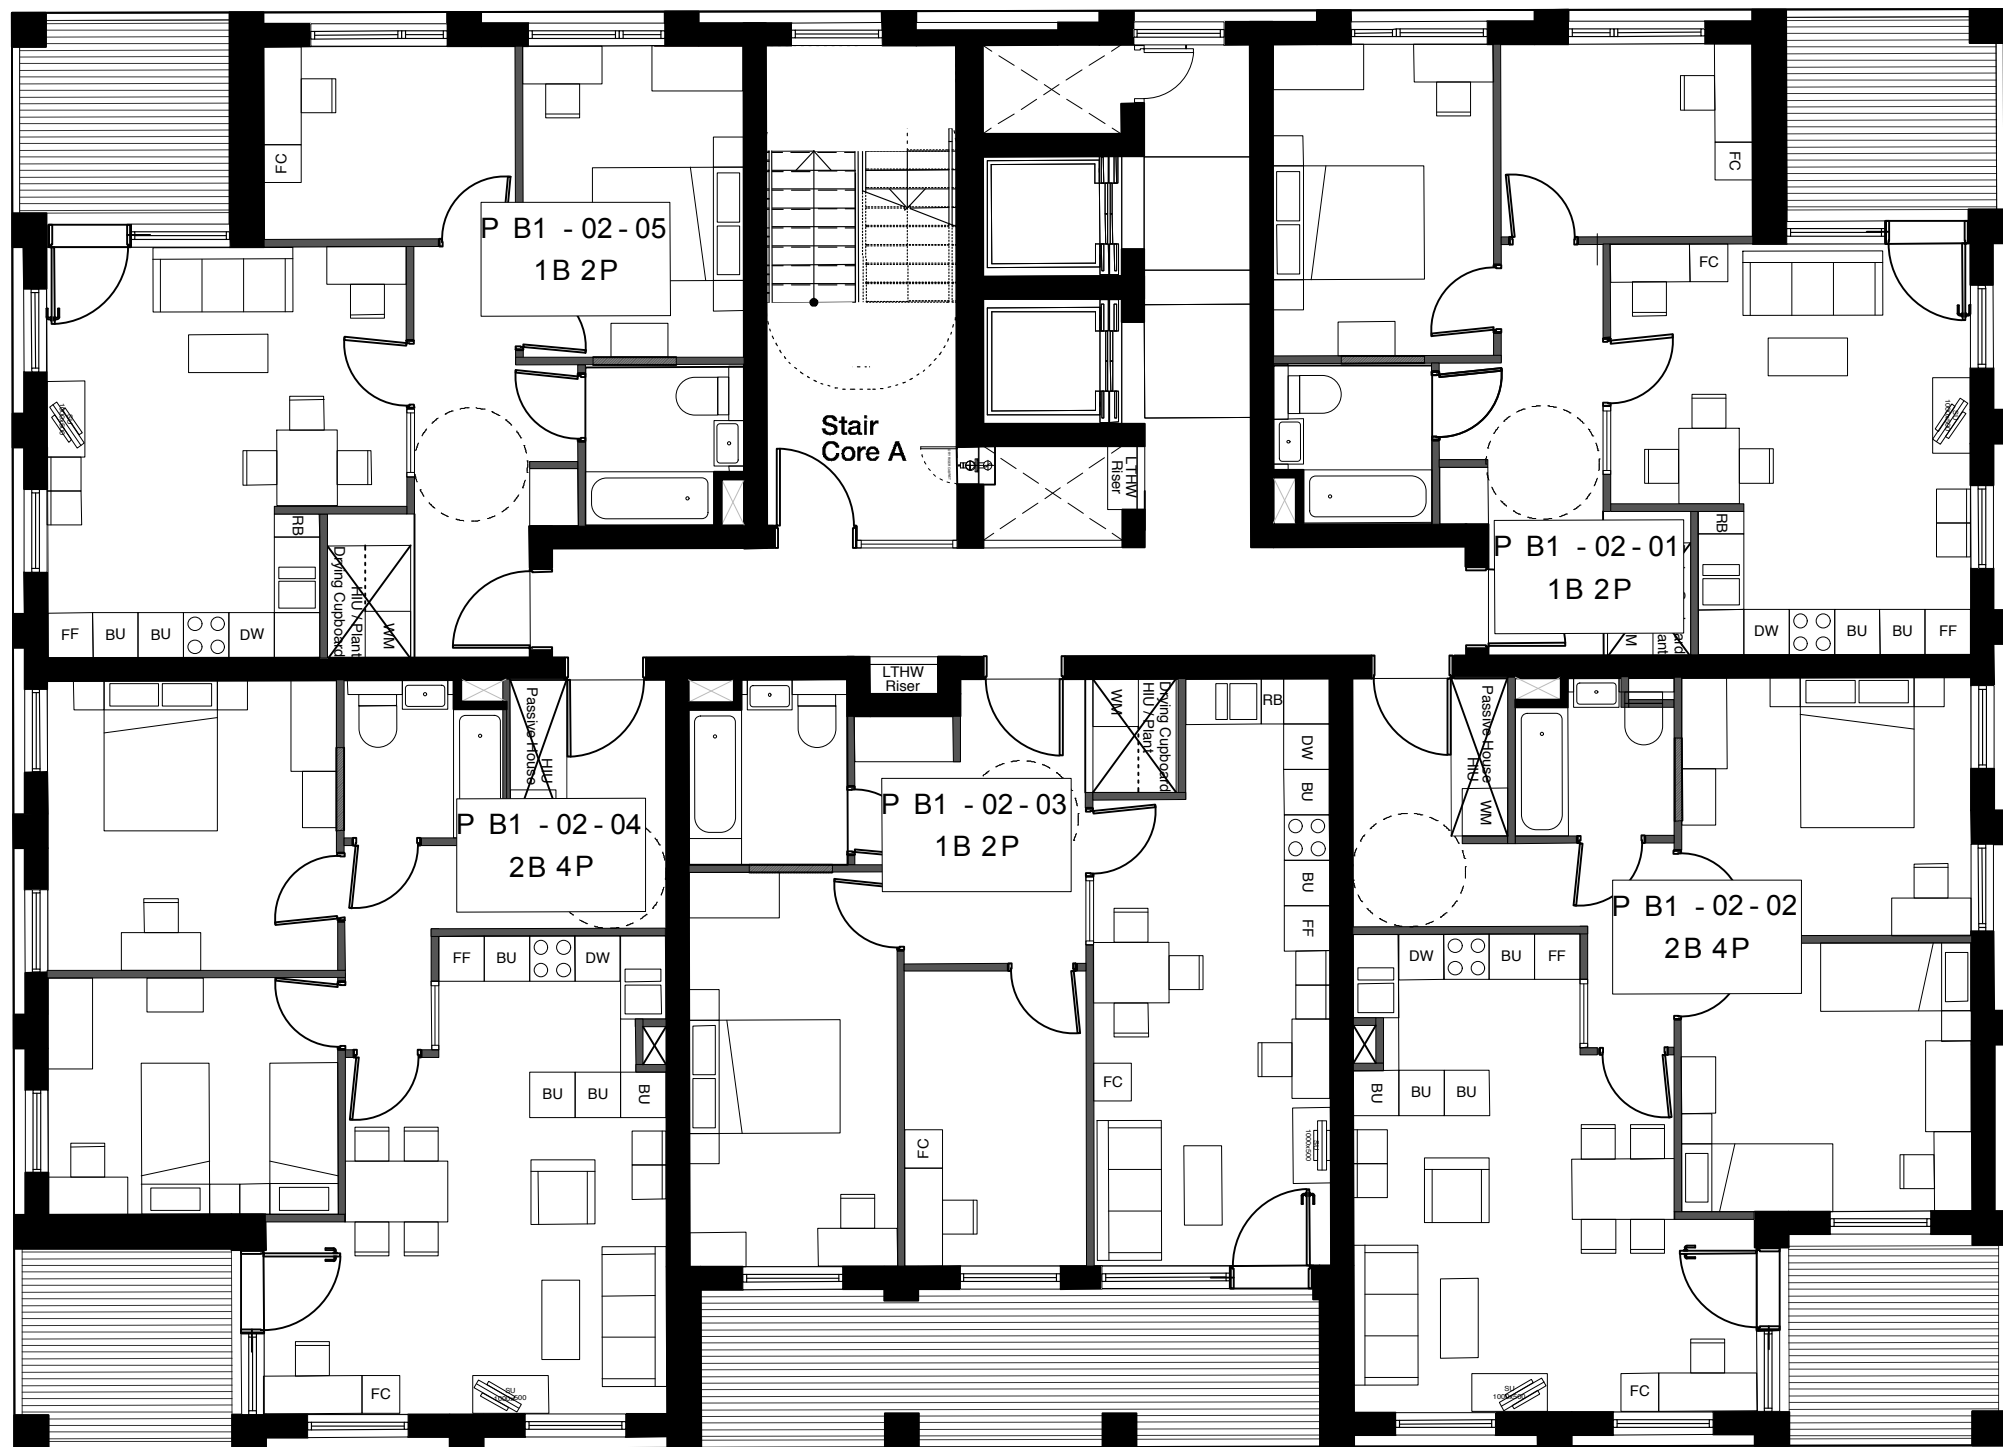

Copyright Hawkins Brown Architects LLP

No implied license exists. This drawing should not be used to calculate areas for the purposes of valuation. Do not scale this drawing. All dimensions to be checked on site by the contractor and such dimensions to be their responsibility. All work must comply with relevant British Standards and Building Regulations requirements. Drawing errors and omissions to be reported to the architect.

NOTE:

Internal furniture is indicative only

KEY

Site Boundary

Green Roof

Date	Rev	Note
24.02.14	A	Windows omitted, added and types changed
02.05.14	B	Unit type amendments

Hawkins\Brown

159 St John Street
London
EC1V 4QJ
020 7336 8030t

mail@hawkinsbrown.com
www.hawkinsbrown.com

Project
Agar Grove
Estate Regeneration

Drawing
Plot B
Second Floor GA Plan

Scale @A1 (@A3)
1:100(1:200)

Date
May 2014

Drawn by

AC/JW

Checked by

SR

Job Number

HB1423


Status

Planning




Drawing No. & Revision

1423_DWG_PlotB_00_202_B

KEY PLAN

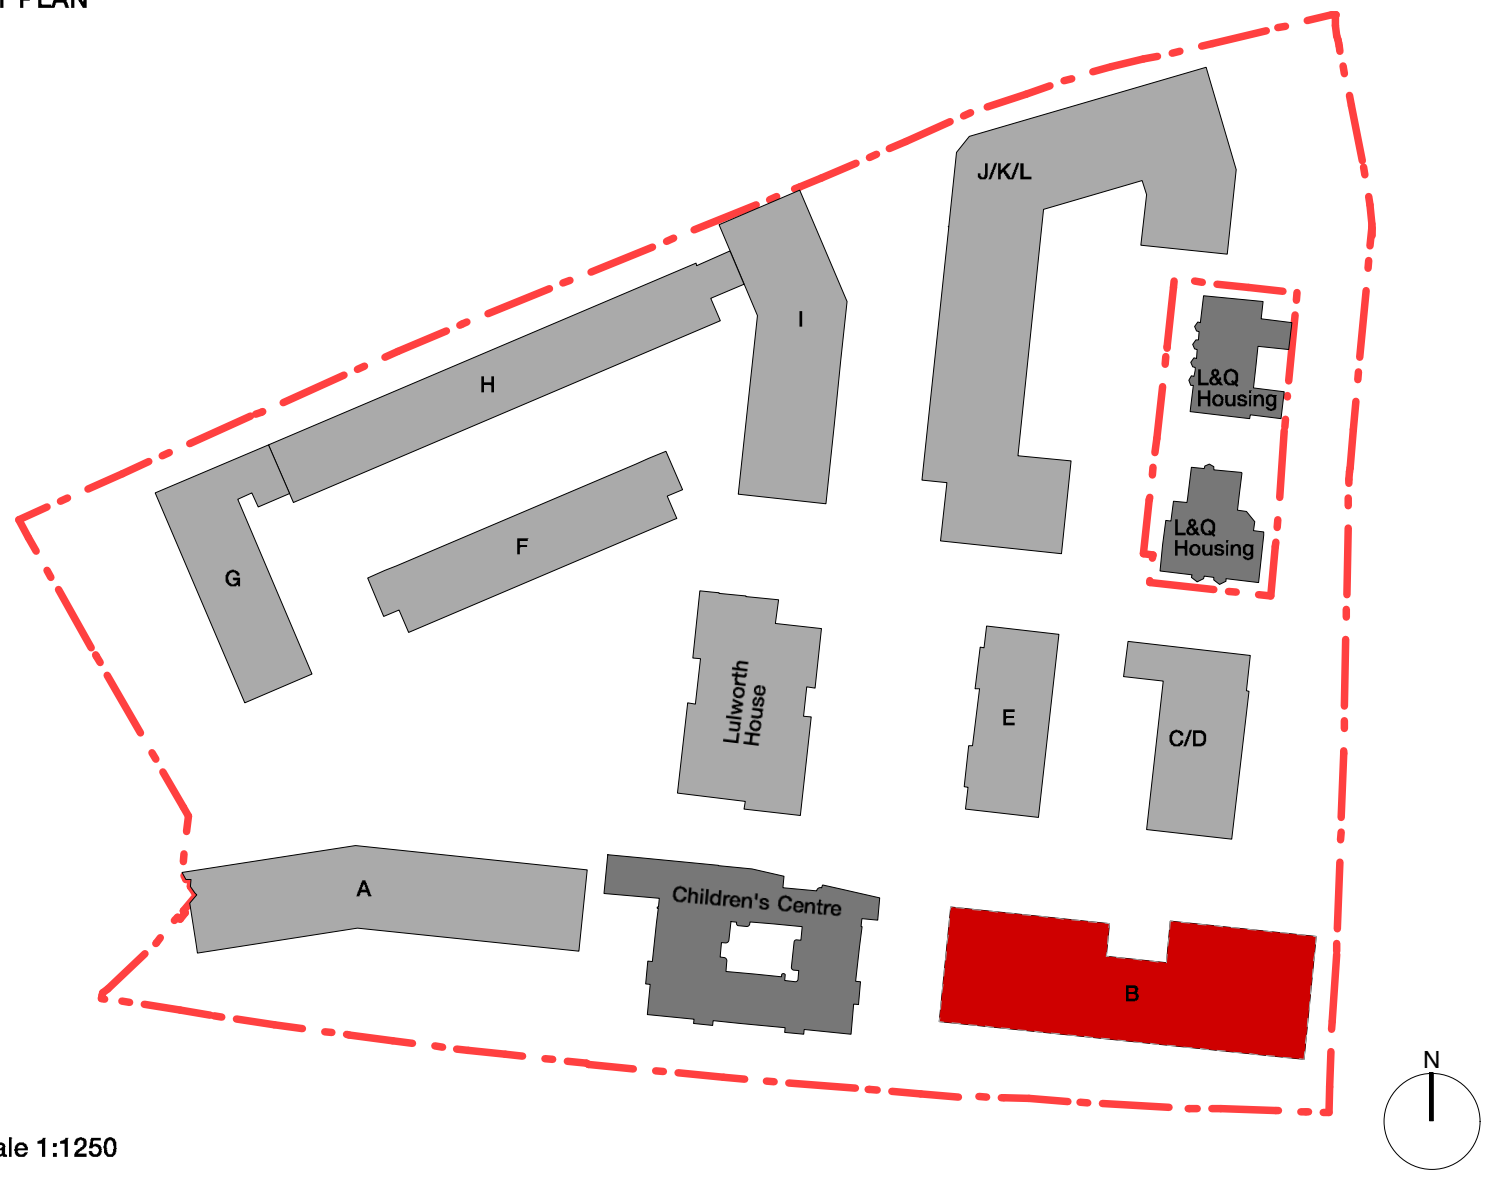

Scale 1:1250

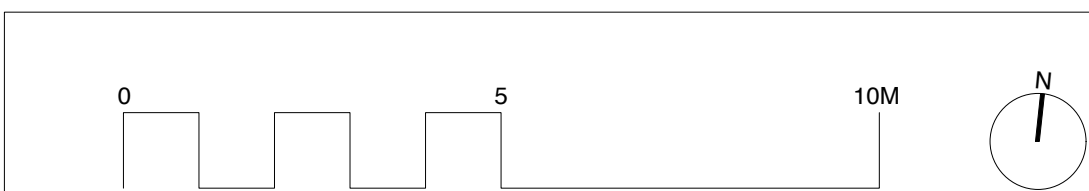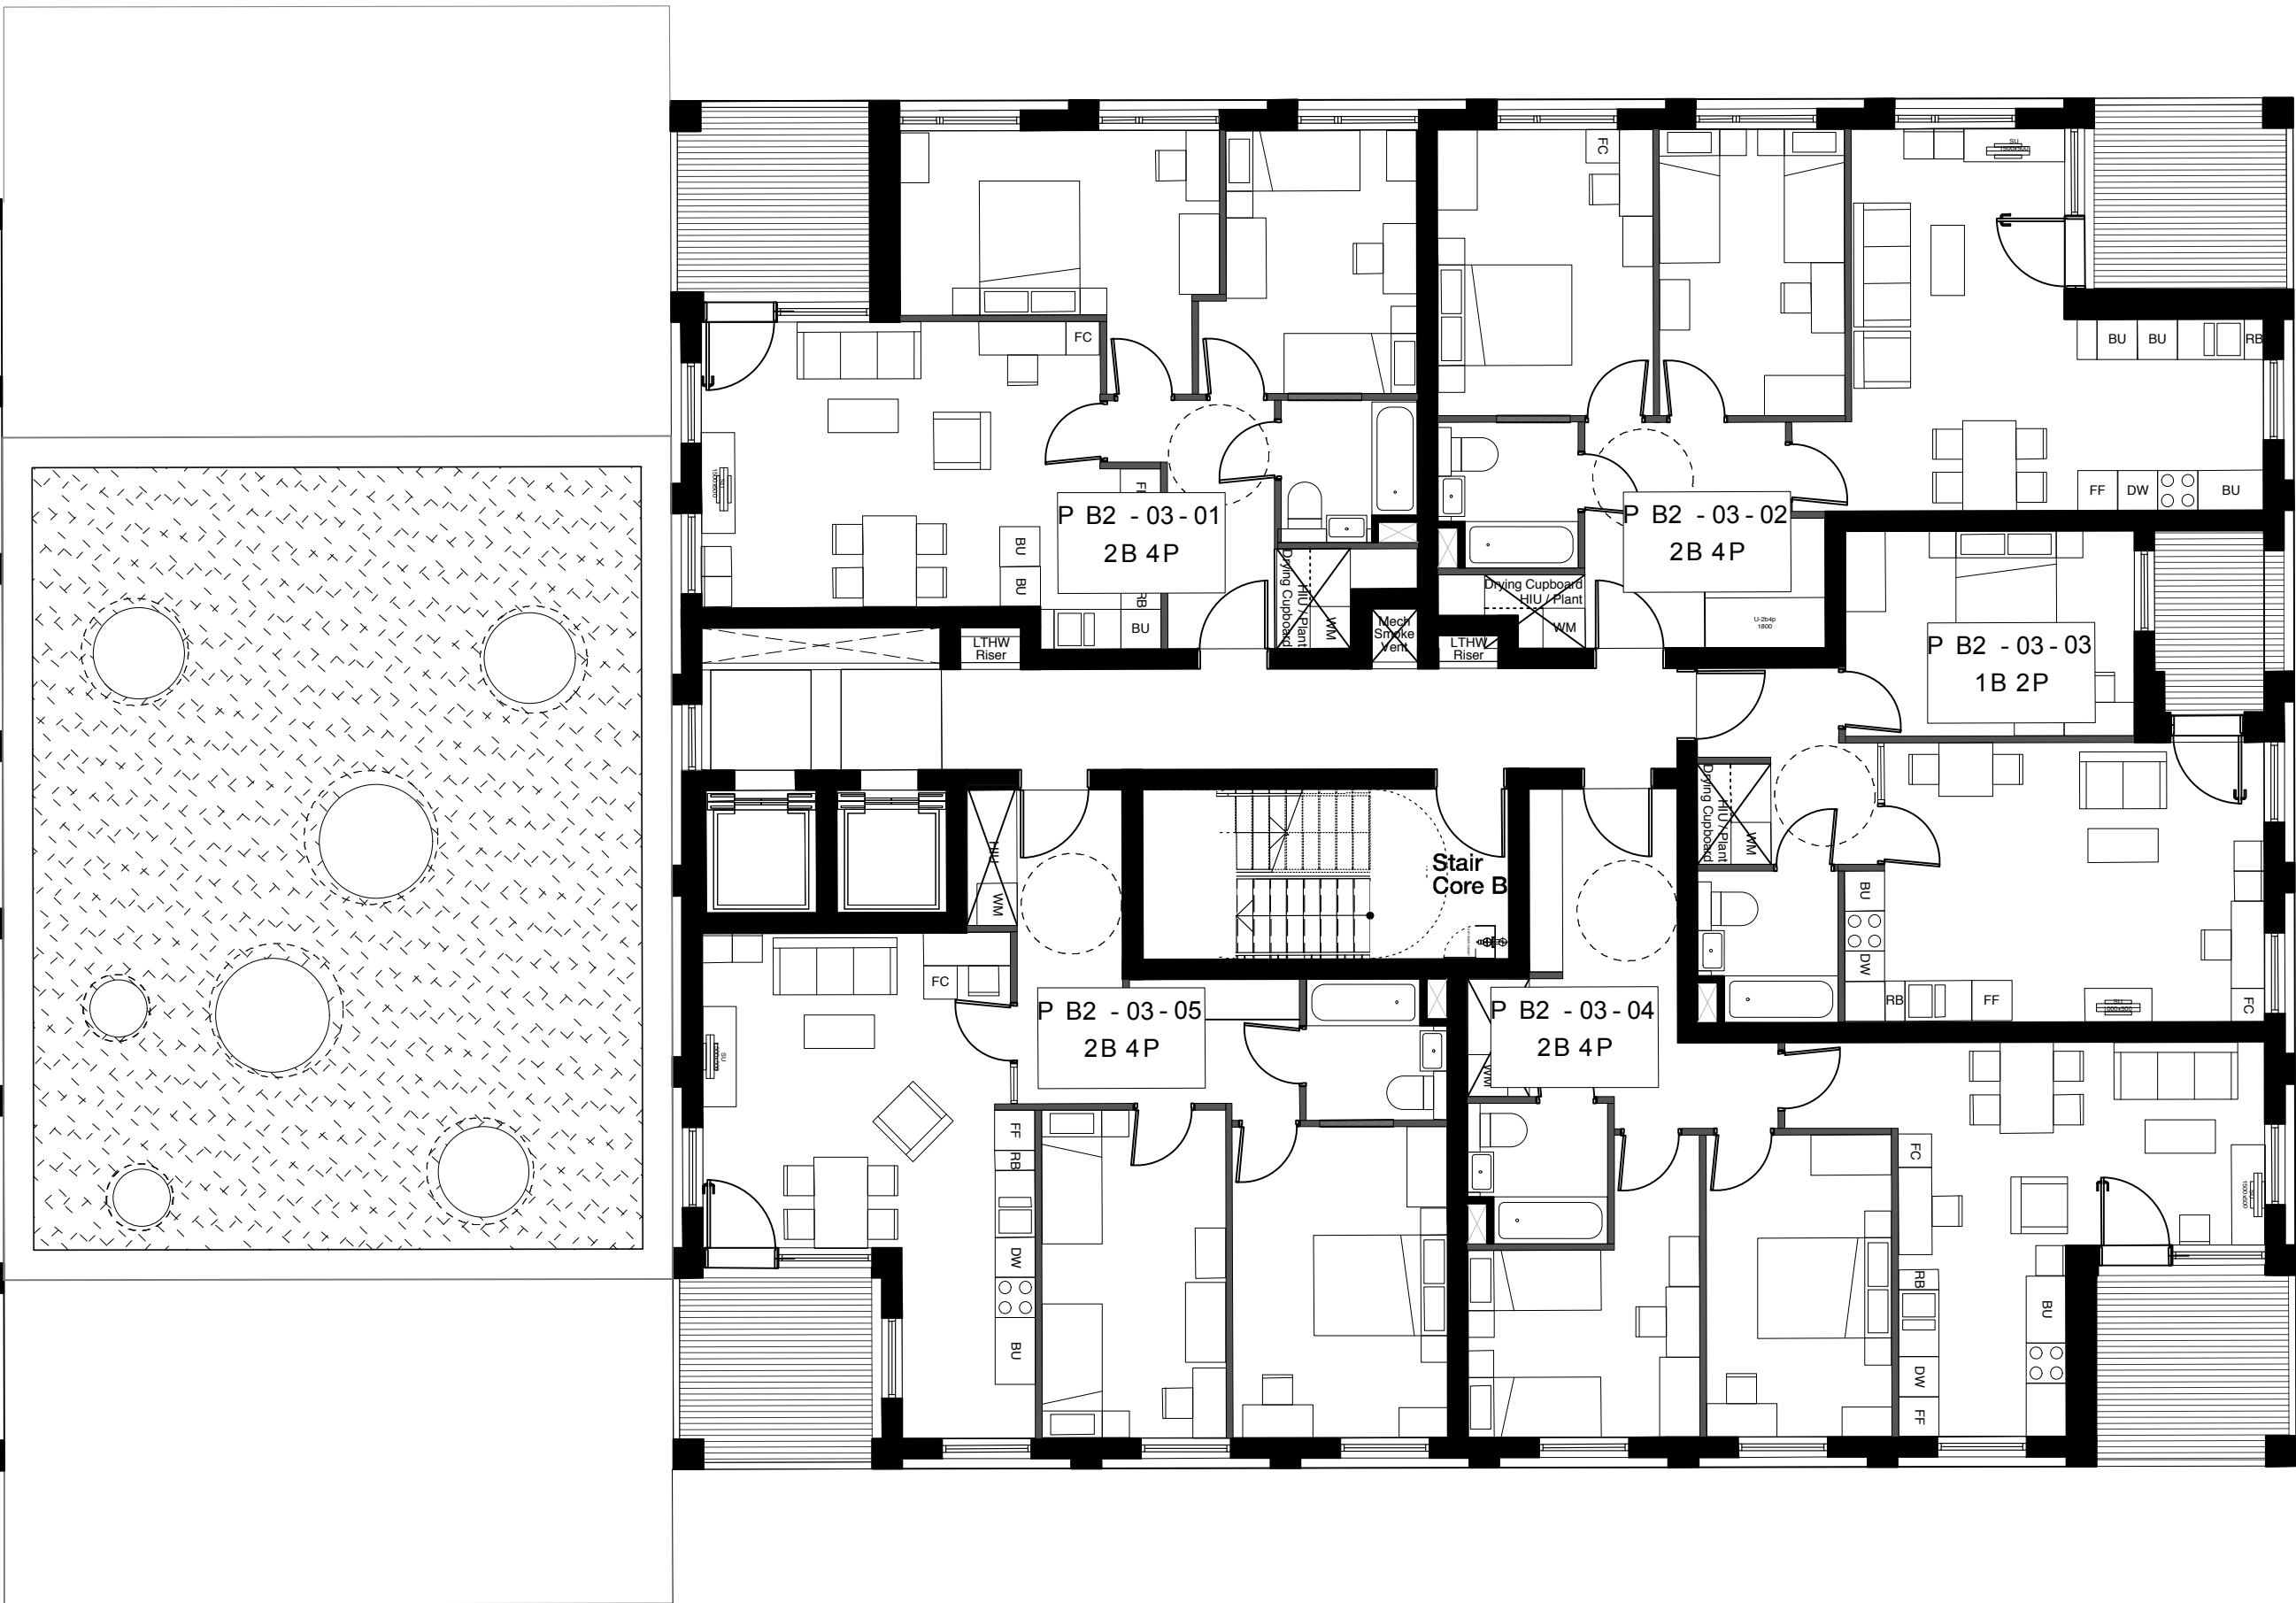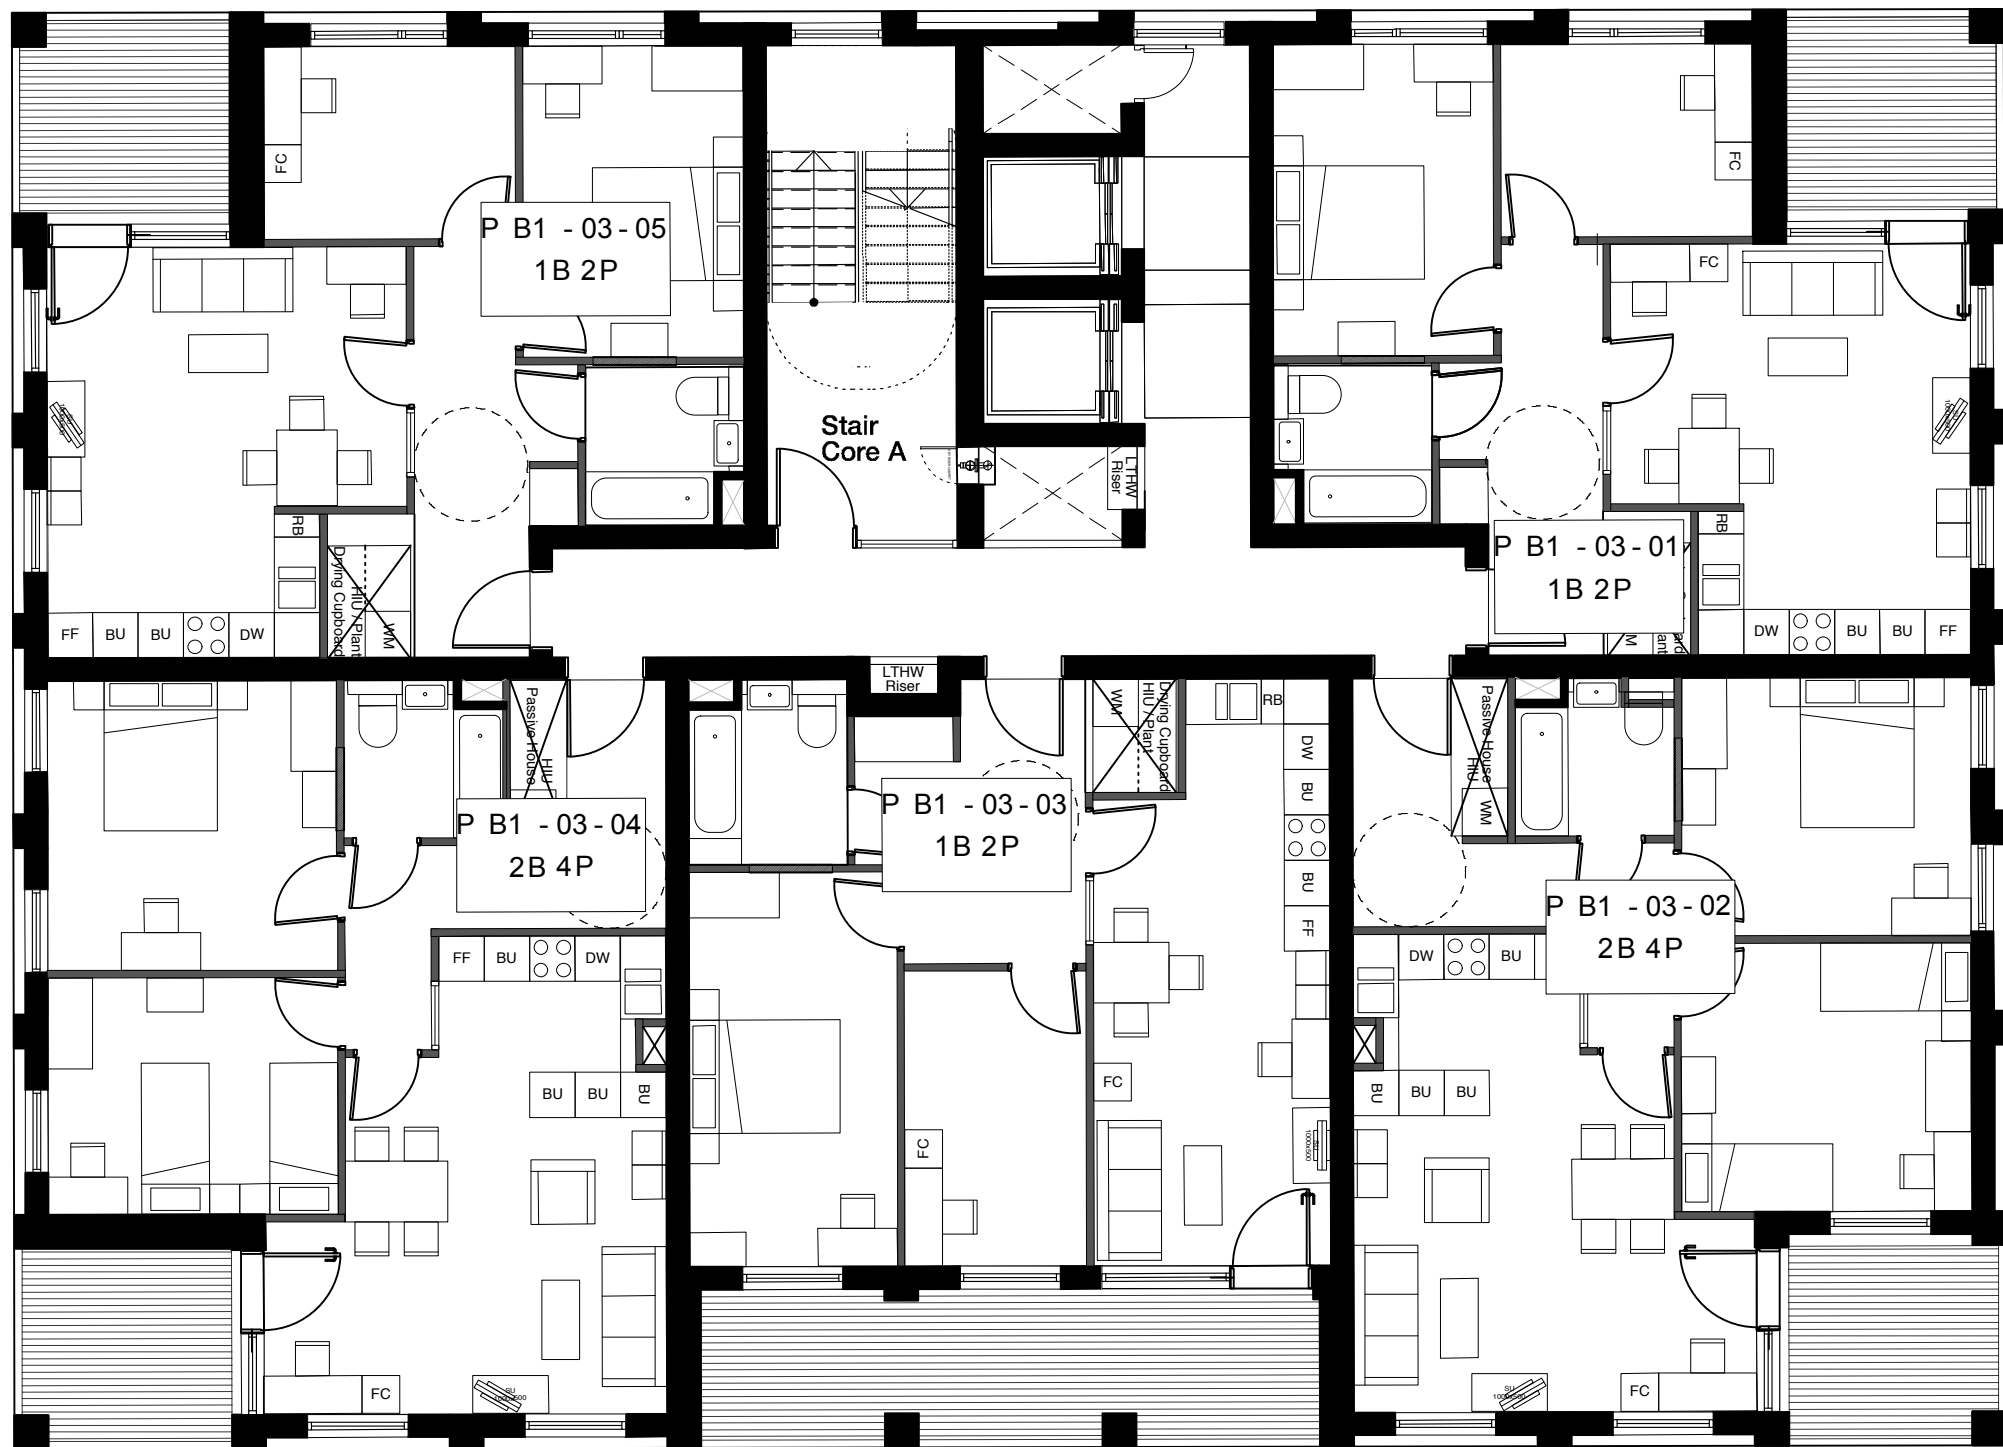

Copyright Hawkins Brown Architects LLP

No implied license exists. This drawing should not be used to calculate areas for the purposes of valuation. Do not scale this drawing. All dimensions to be checked on site by the contractor and such dimensions to be their responsibility. All work must comply with relevant British Standards and Building Regulations requirements. Drawing errors and omissions to be reported to the architect.

NOTE:

Internal furniture is indicative only

KEY

Site Boundary

Green Roof

Date	Rev	Note
24.02.14	A	Windows omitted, added and types changed
02.05.14	B	Unit type amendments

Hawkins\Brown

159 St John Street
London
EC1V 4QJ
020 7336 8030t

mail@hawkinsbrown.com
www.hawkinsbrown.com

Project
Agar Grove
Estate Regeneration

Drawing
Plot B
Third Floor GA Plan

Scale @A1 (@A3)
1:100(1:200)

Date
May 2014

Drawn by

AC/JW

Checked by

SR

Job Number

HB1423


Status

Planning




Drawing No. & Revision

1423_DWG_PlotB_00_203_B

KEY PLAN

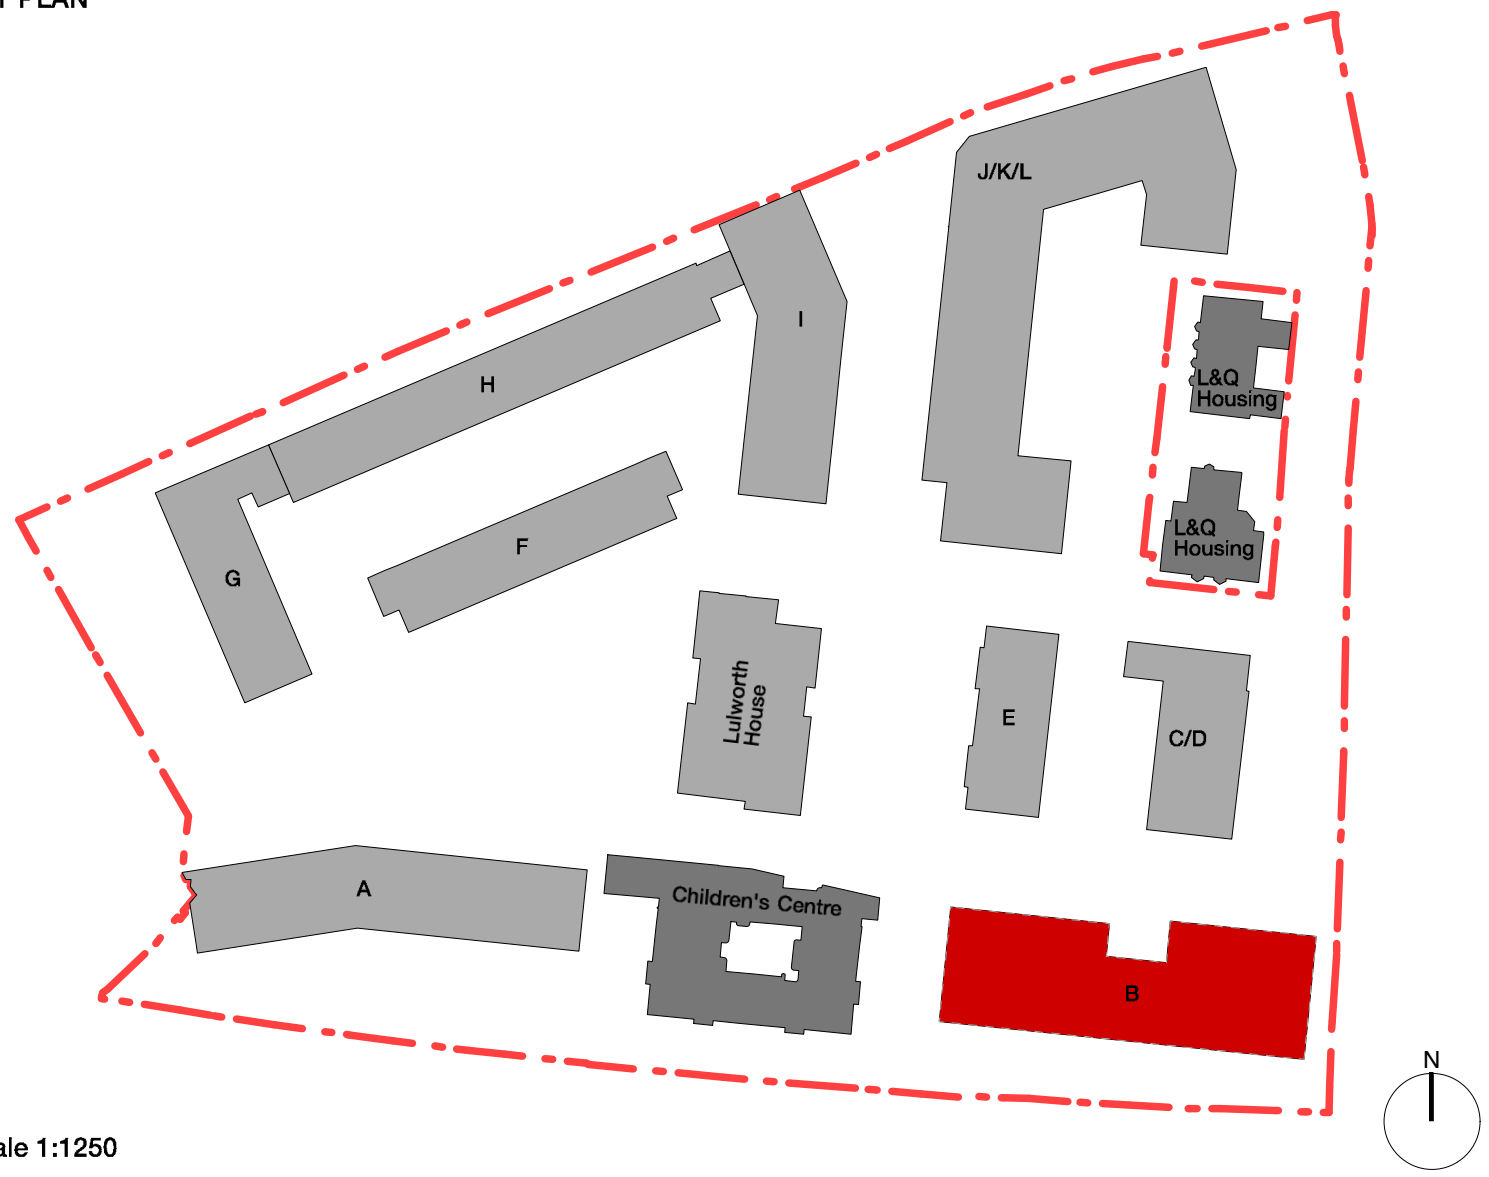

Scale 1:1250

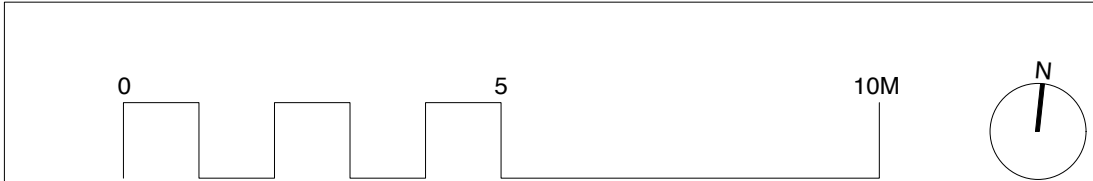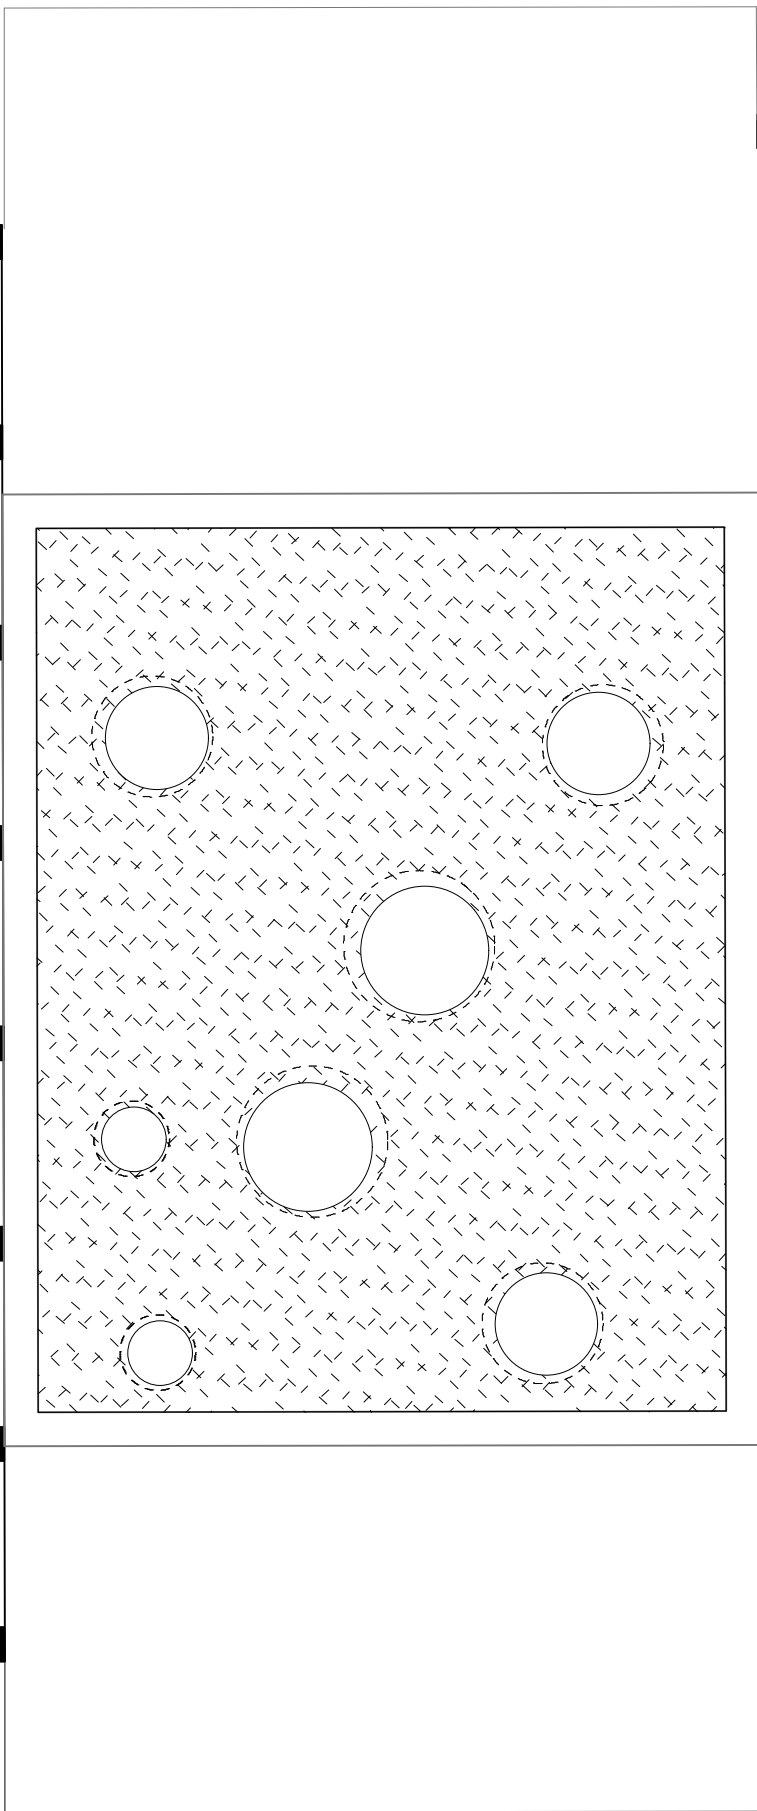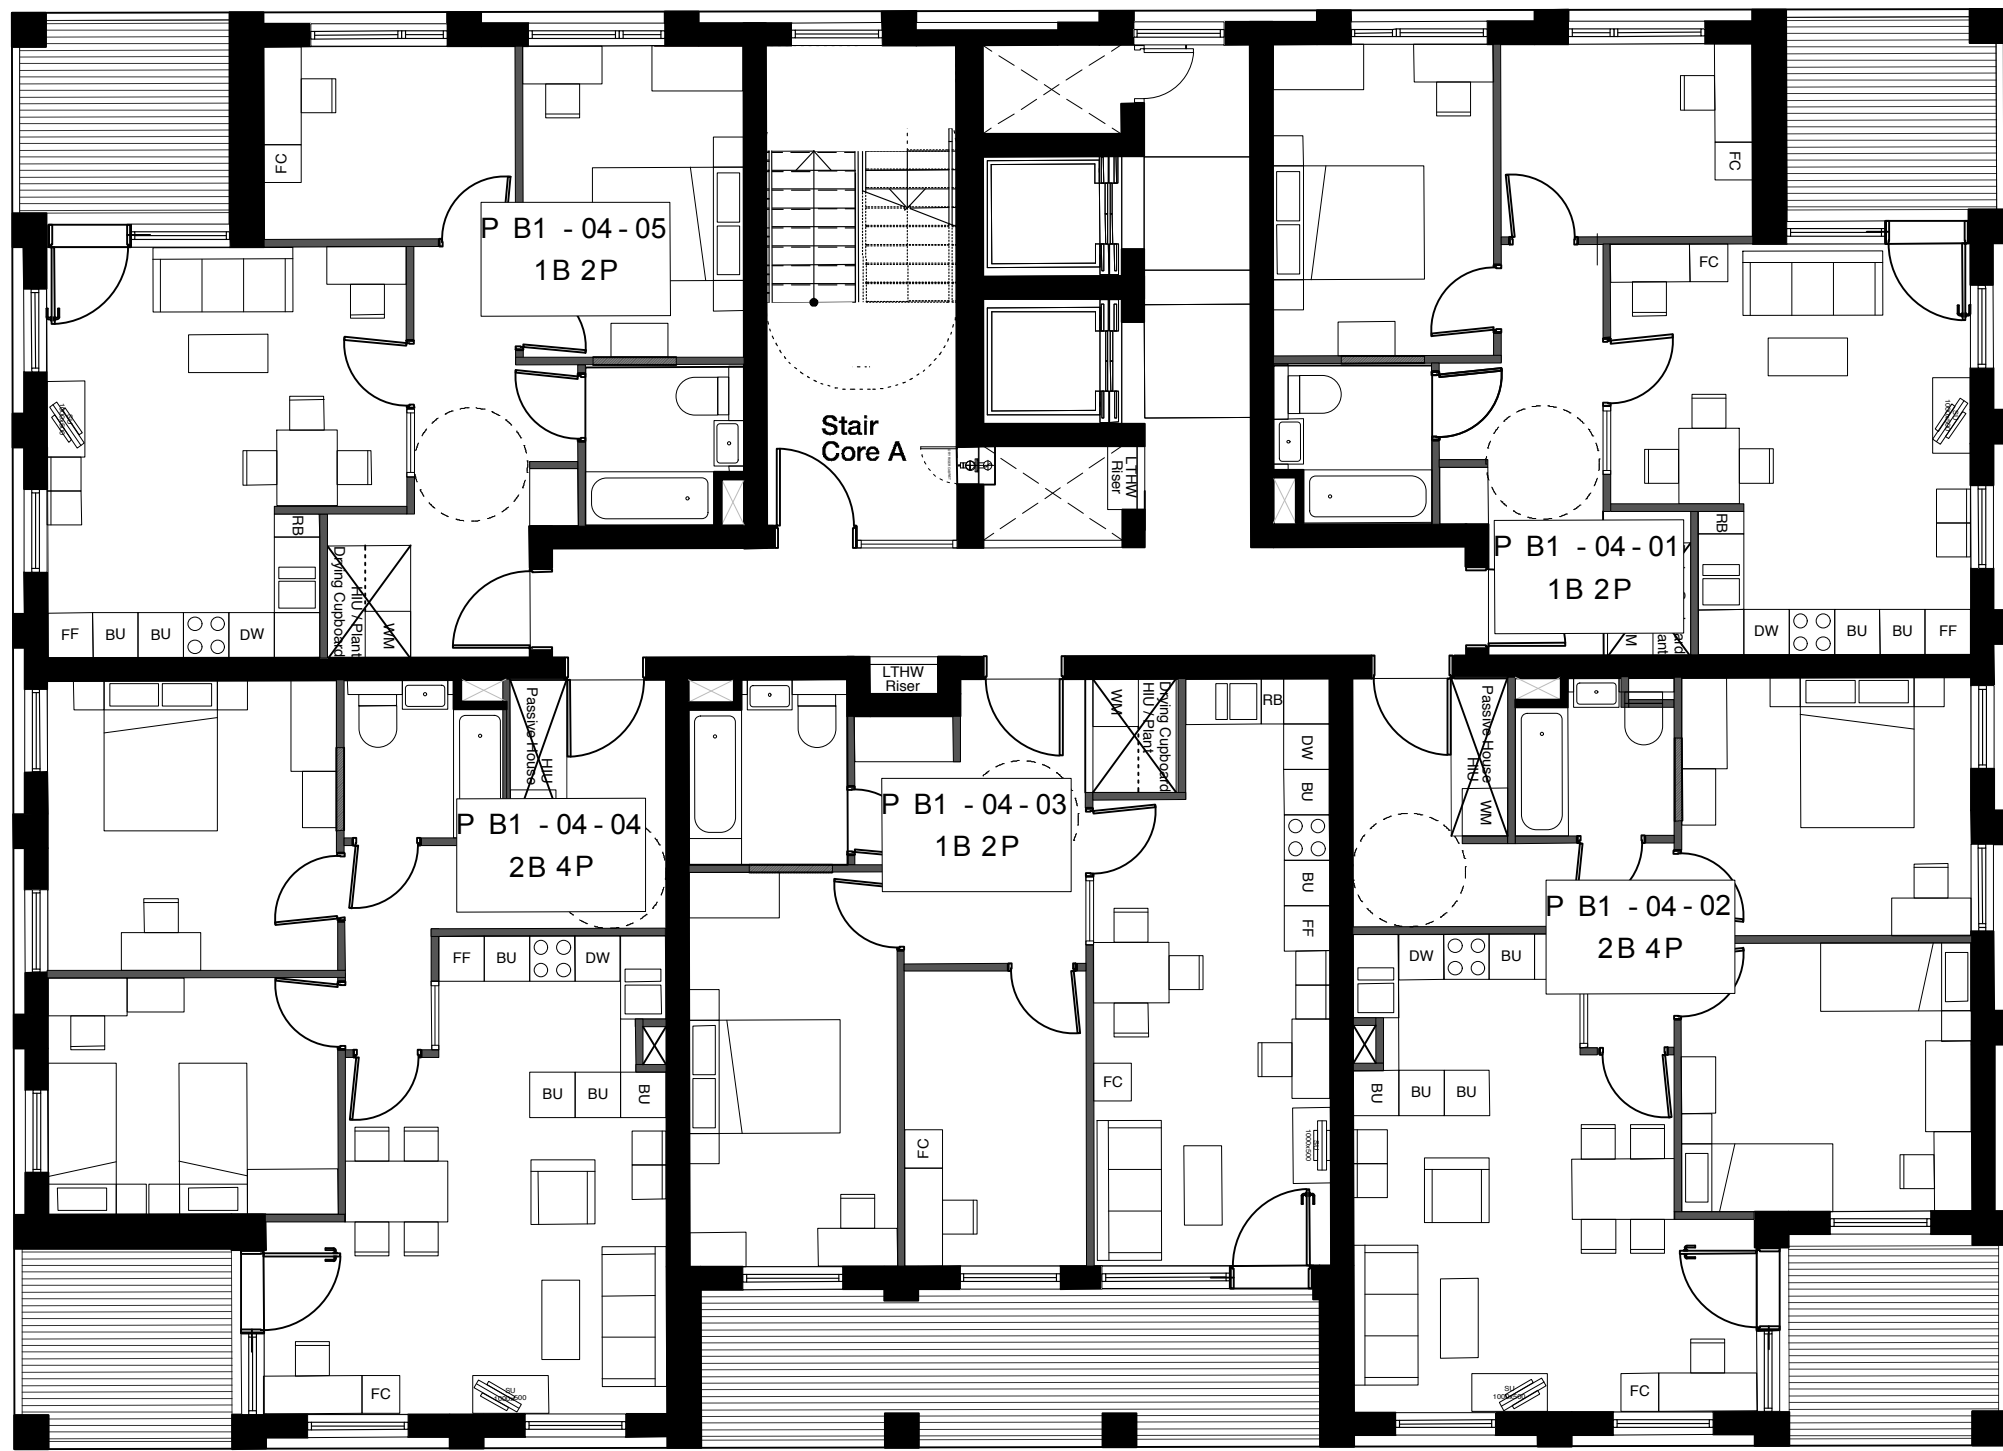

Copyright Hawkins Brown Architects LLP

No implied license exists. This drawing should not be used to calculate areas for the purposes of valuation. Do not scale this drawing. All dimensions to be checked on site by the contractor and such dimensions to be their responsibility. All work must comply with relevant British Standards and Building Regulations requirements. Drawing errors and omissions to be reported to the architect.

NOTE:

Internal furniture is indicative only

KEY

Site Boundary

Green Roof

Date	Rev	Note
24.02.14	A	Windows omitted, added and types changed
02.05.14	B	Unit type amendments

Hawkins\Brown

159 St John Street
London
EC1V 4QJ
020 7336 8030t

mail@hawkinsbrown.com
www.hawkinsbrown.com

Project
Agar Grove
Estate Regeneration

Drawing
Plot B
Fourth Floor GA Plan

Scale @A1 (@A3)
1:100(1:200)

Date
May 2014

Drawn by

AC/JW

Checked by

SR

Job Number

HB1423


Status

Planning




Drawing No. & Revision

1423_DWG_PlotB_00_204_B

KEY PLAN

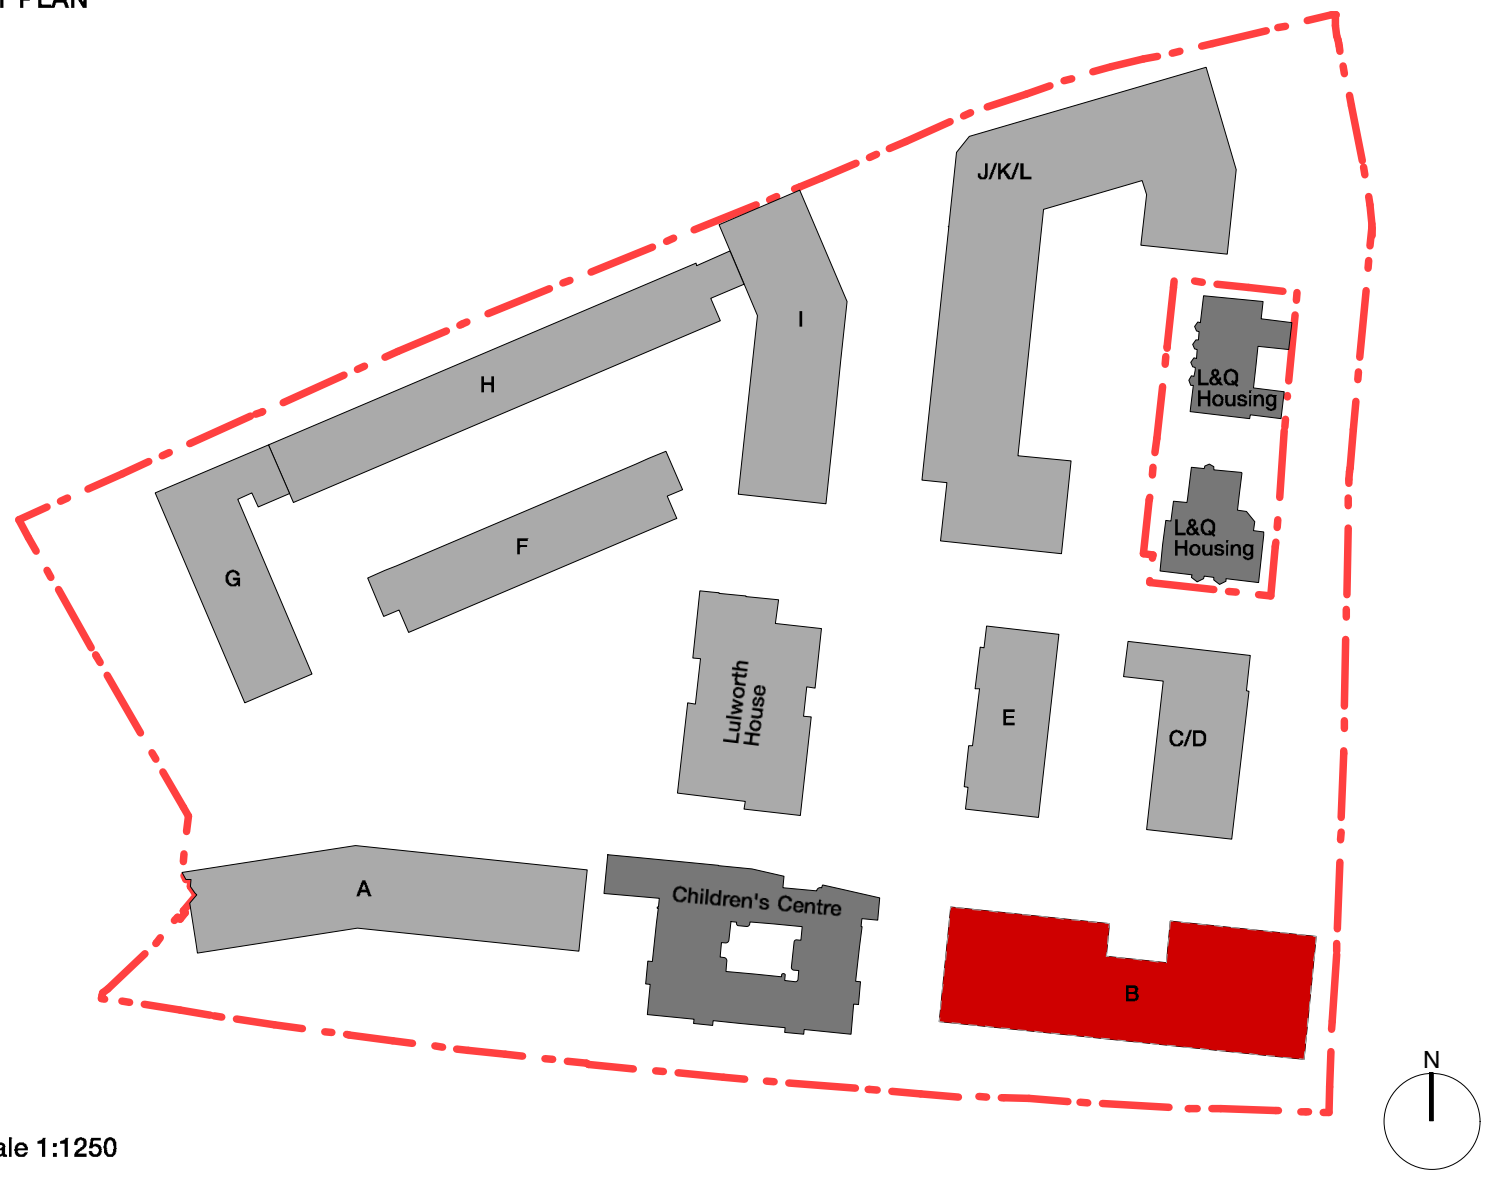

Scale 1:1250

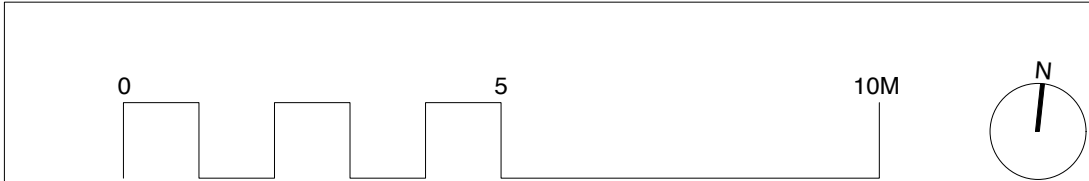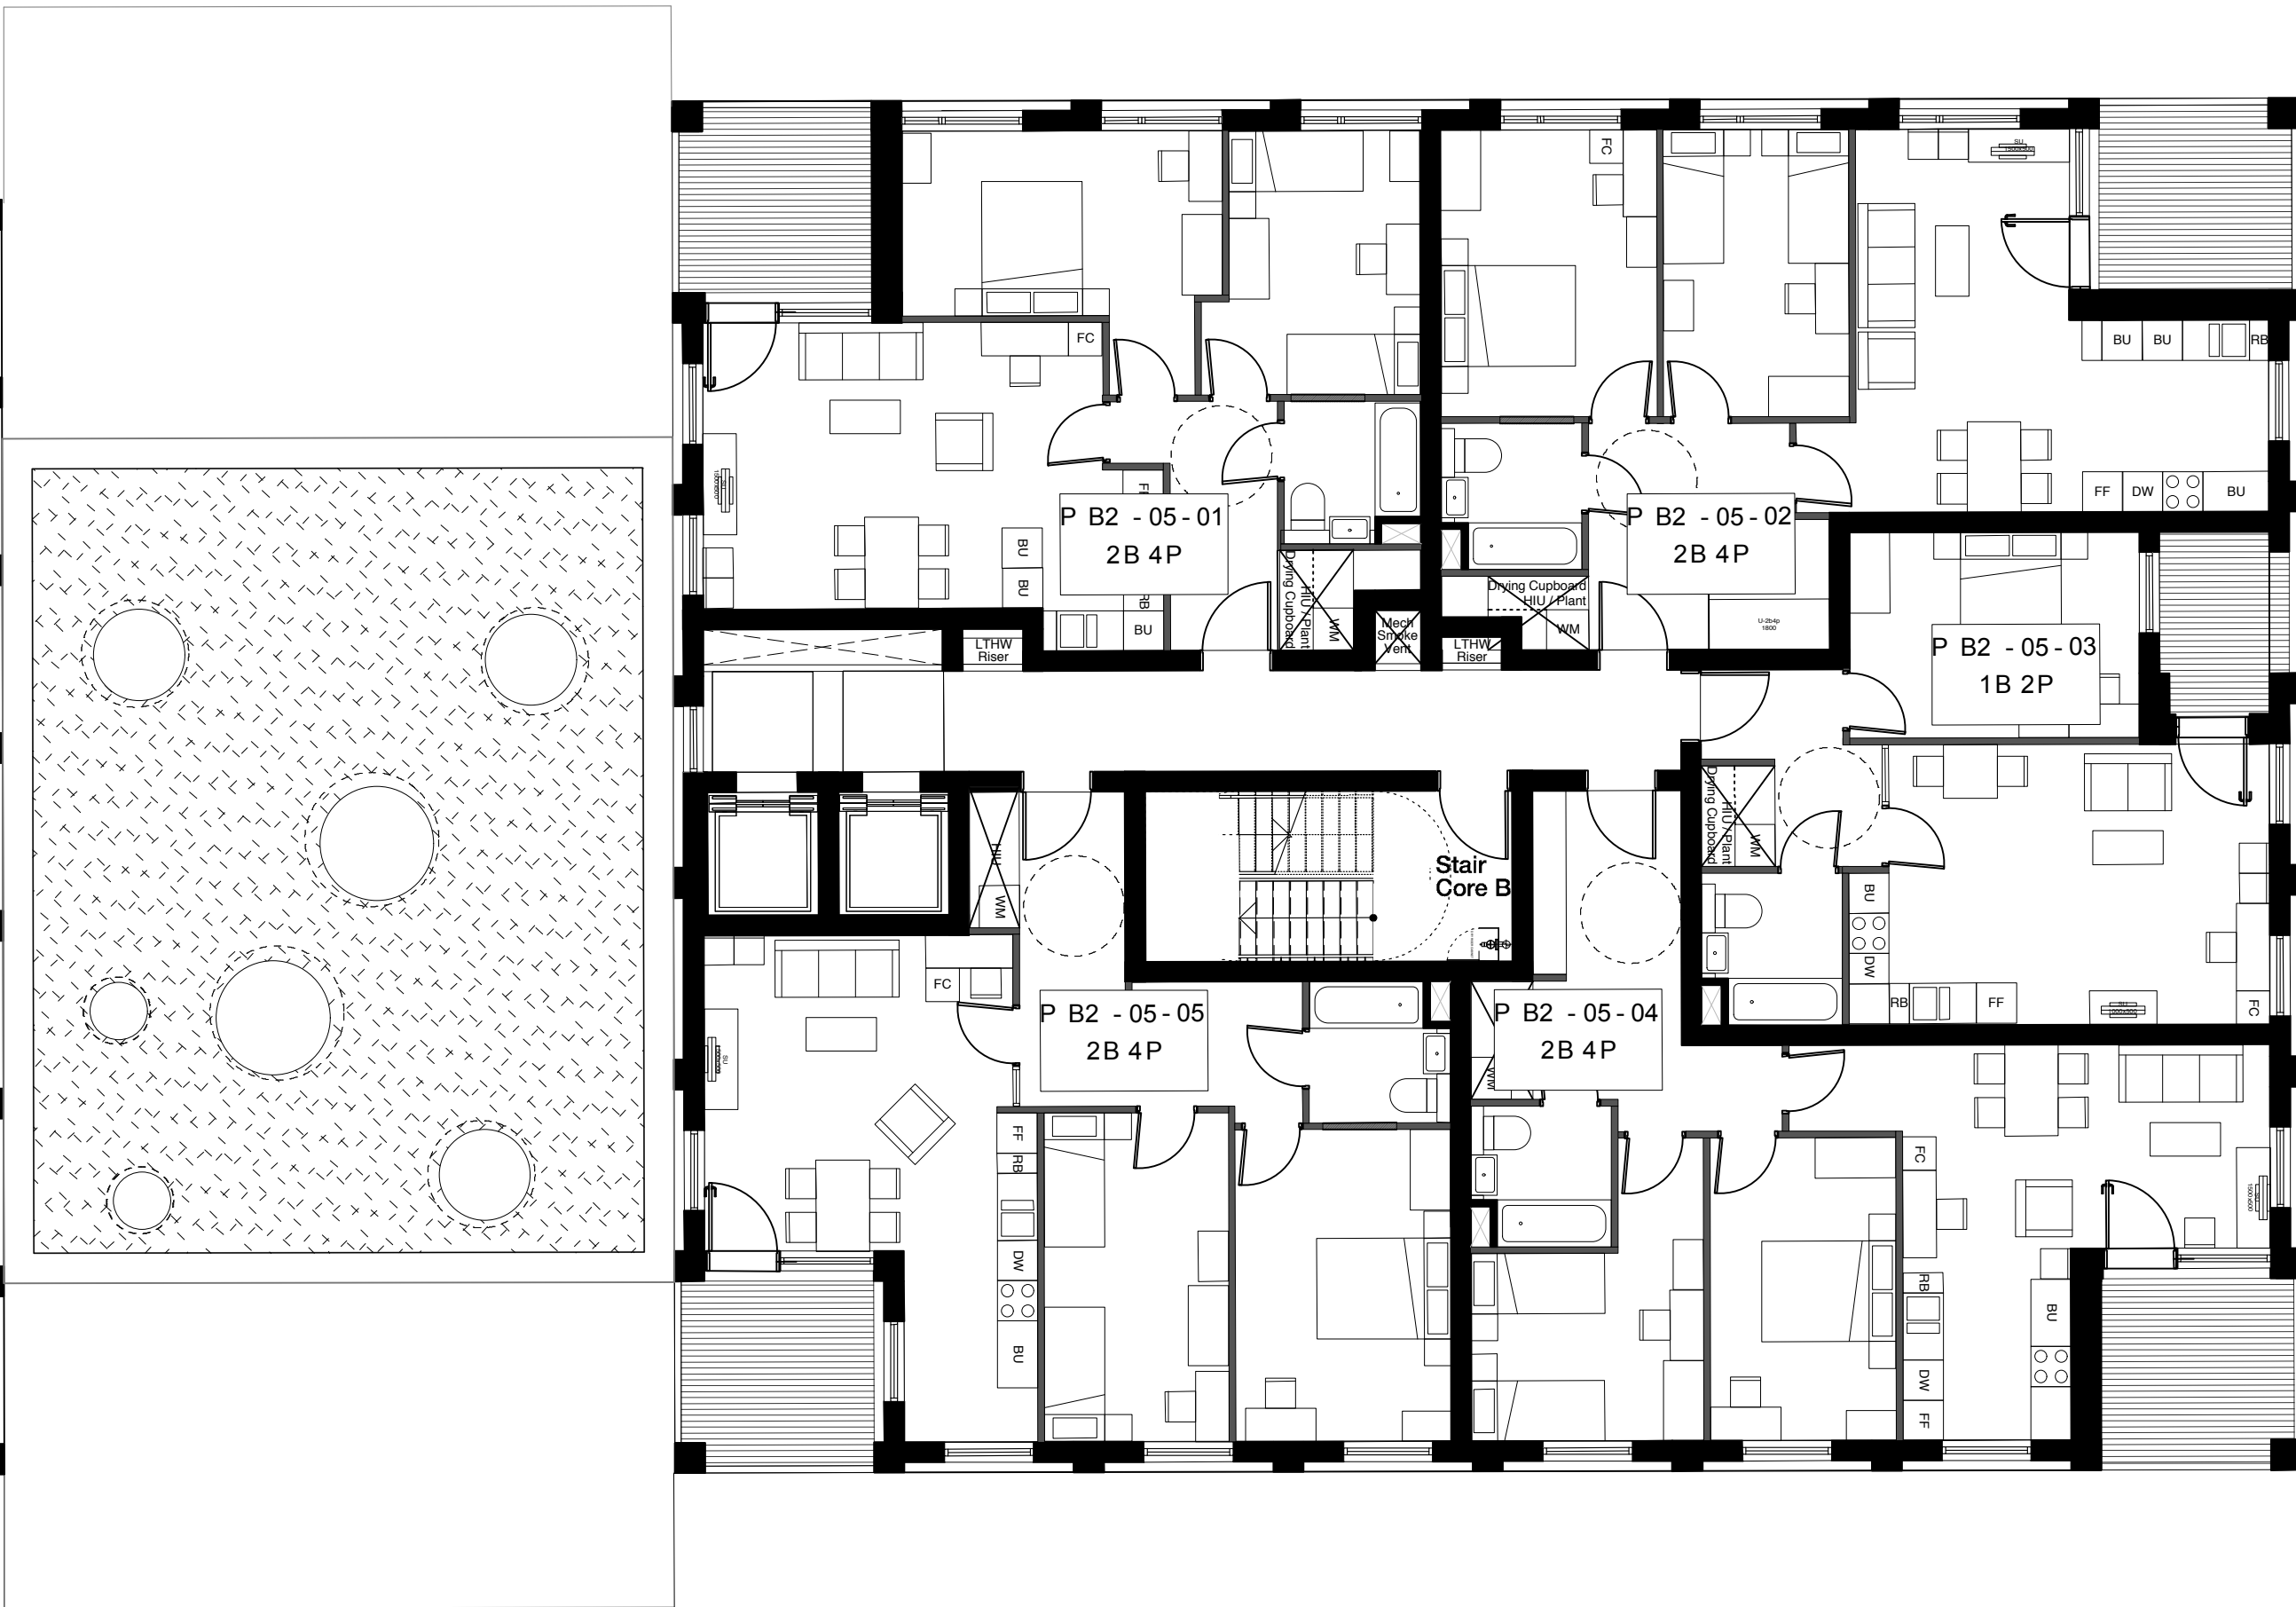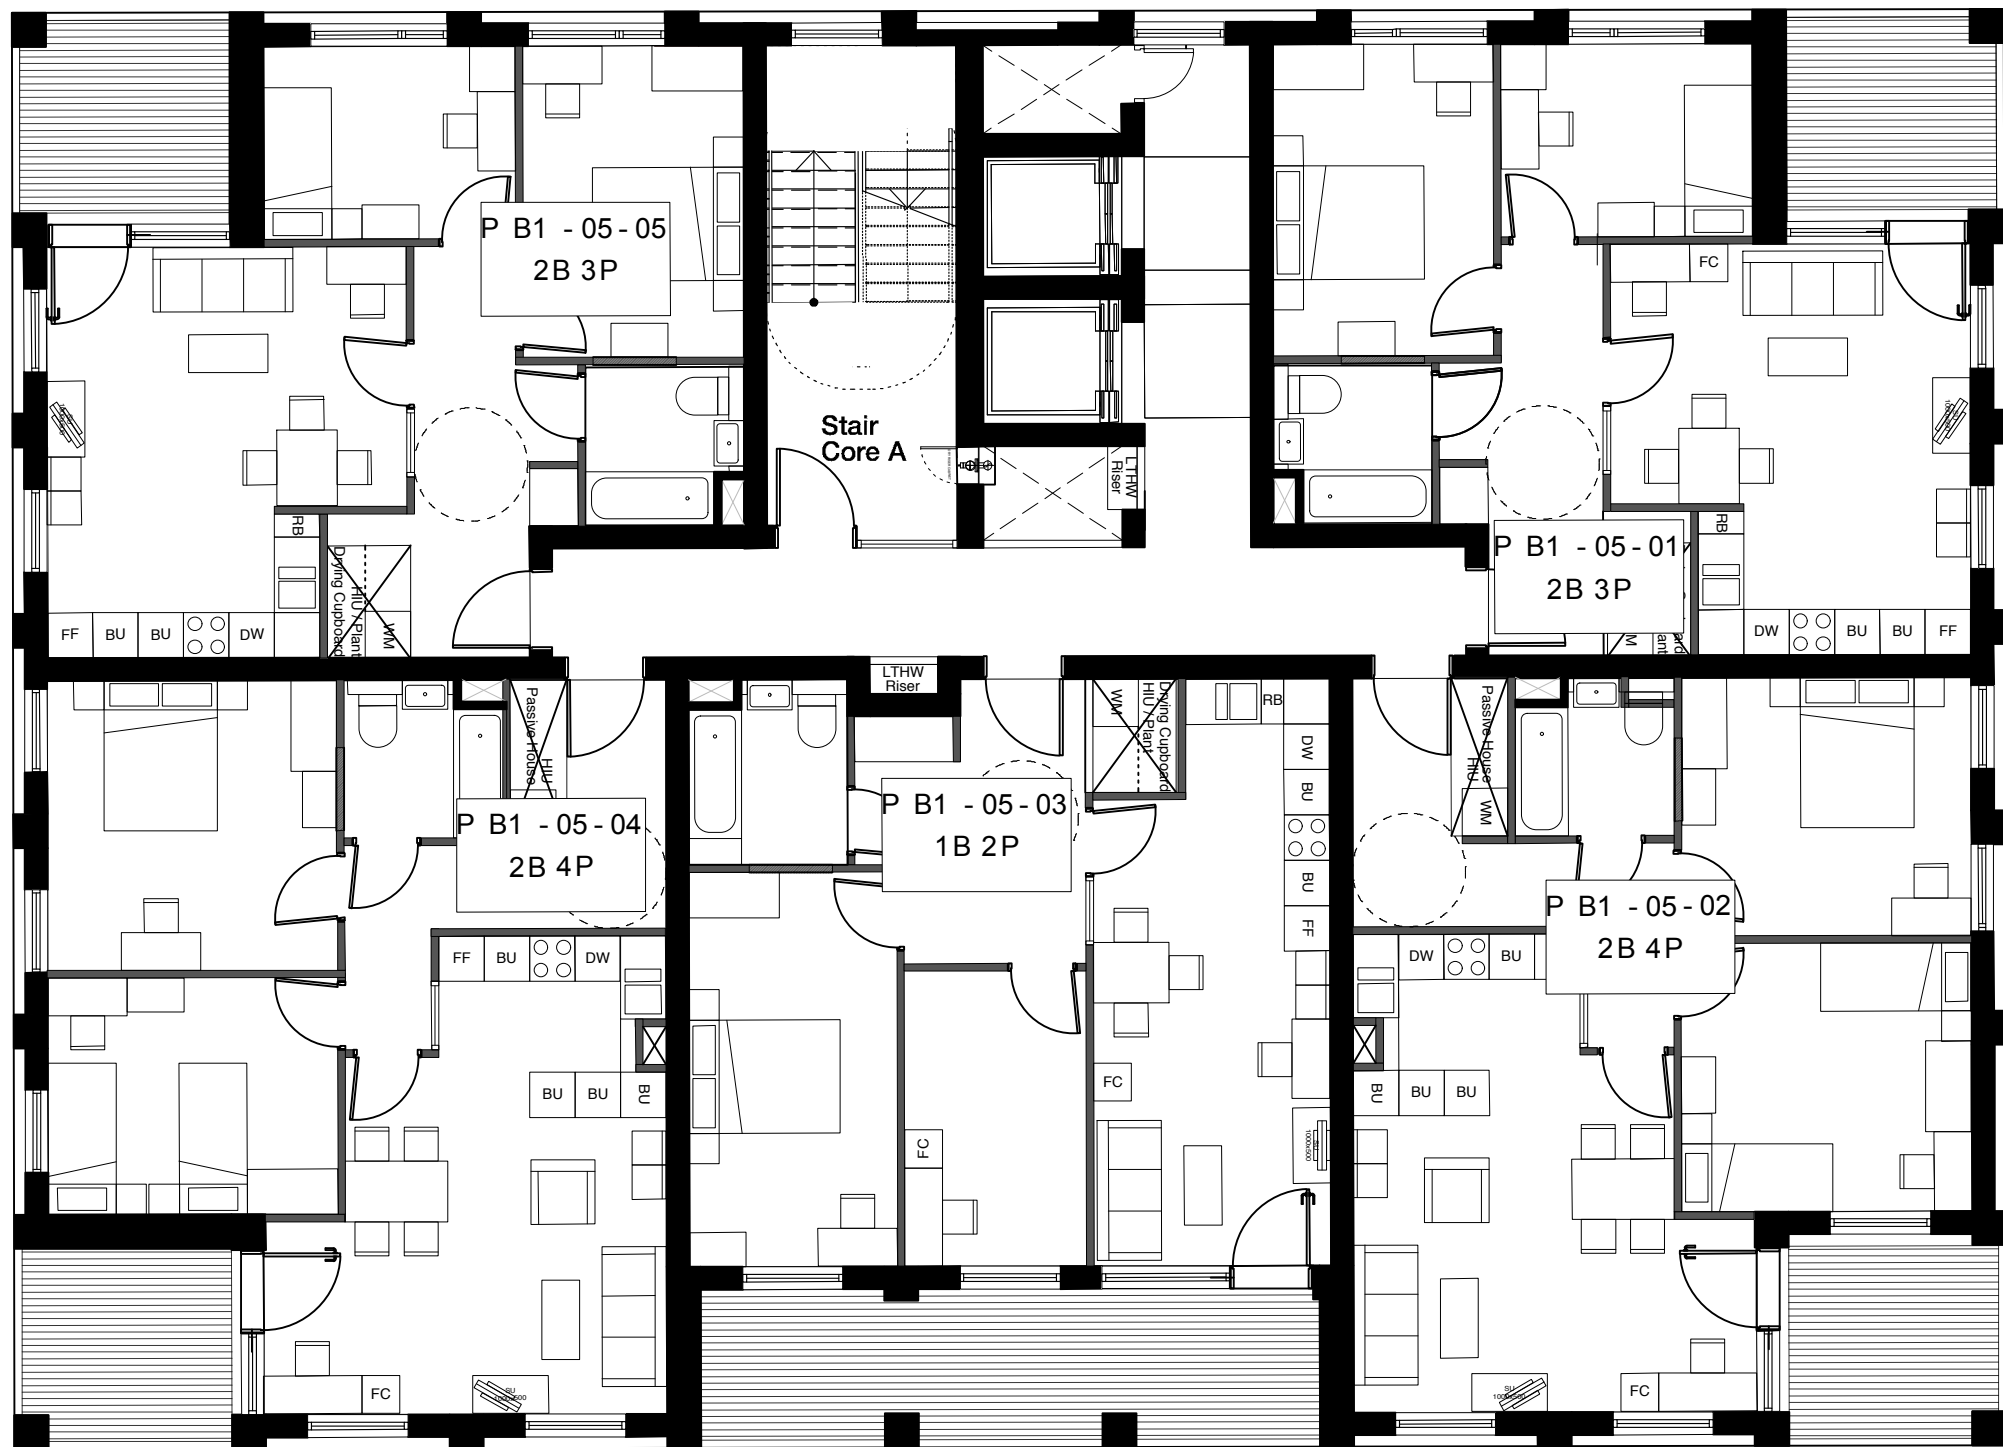

Copyright Hawkins Brown Architects LLP

No implied license exists. This drawing should not be used to calculate areas for the purposes of valuation. Do not scale this drawing. All dimensions to be checked on site by the contractor and such dimensions to be their responsibility. All work must comply with relevant British Standards and Building Regulations requirements. Drawing errors and omissions to be reported to the architect.

NOTE:

Internal furniture is indicative only

KEY

Site Boundary

Green Roof

Date	Rev	Note
24.02.14	A	Windows omitted, added and types changed
02.05.14	B	Unit type amendments

Hawkins\Brown

159 St John Street
London
EC1V 4QJ
020 7336 8030t

mail@hawkinsbrown.com
www.hawkinsbrown.com

Project
Agar Grove
Estate Regeneration

Drawing
Plot B
Fifth Floor GA Plan

Scale @A1 (@A3)
1:100(1:200)

Date
May 2014

Drawn by

AC/JW

Checked by

SR

Job Number

HB1423


Status

Planning




Drawing No. & Revision

1423_DWG_PlotB_00_205_B

KEY PLAN

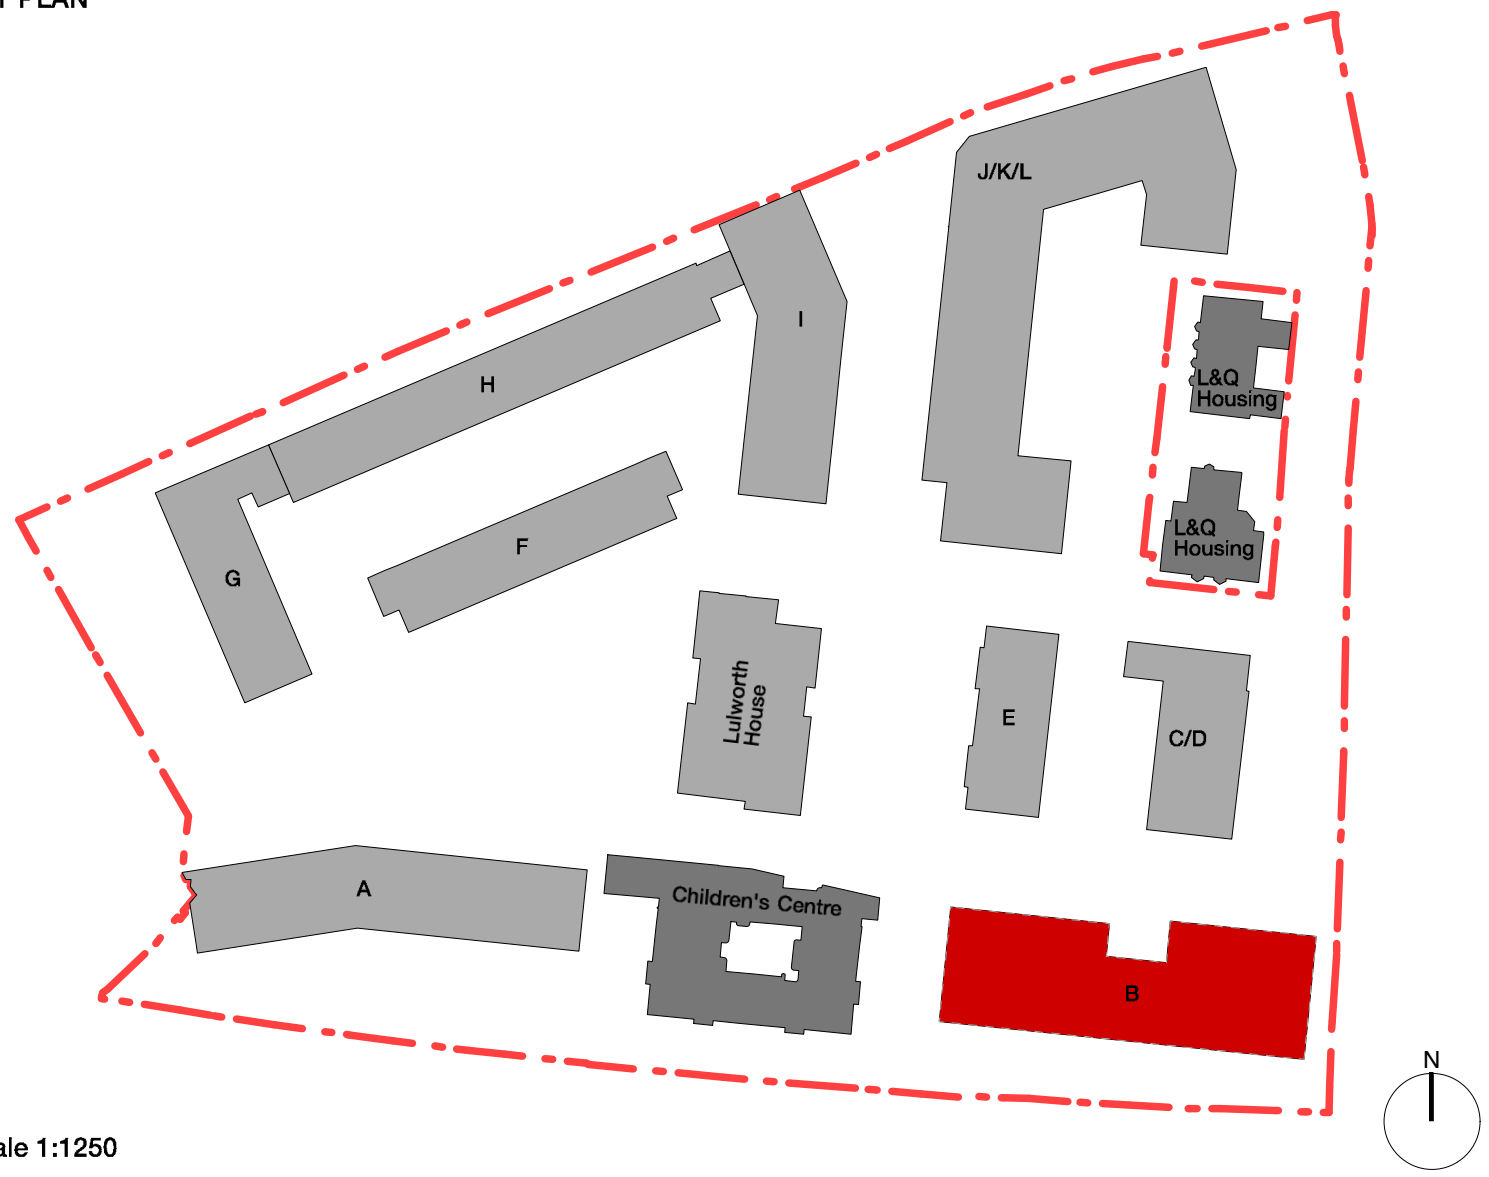

Scale 1:1250

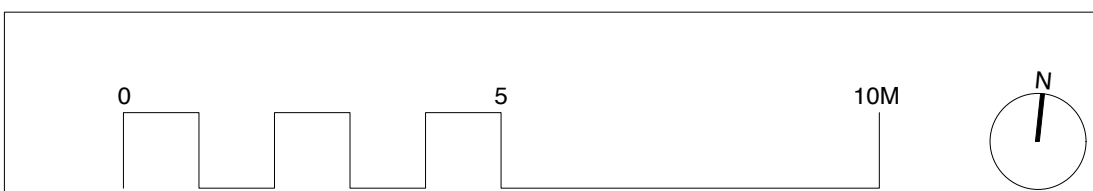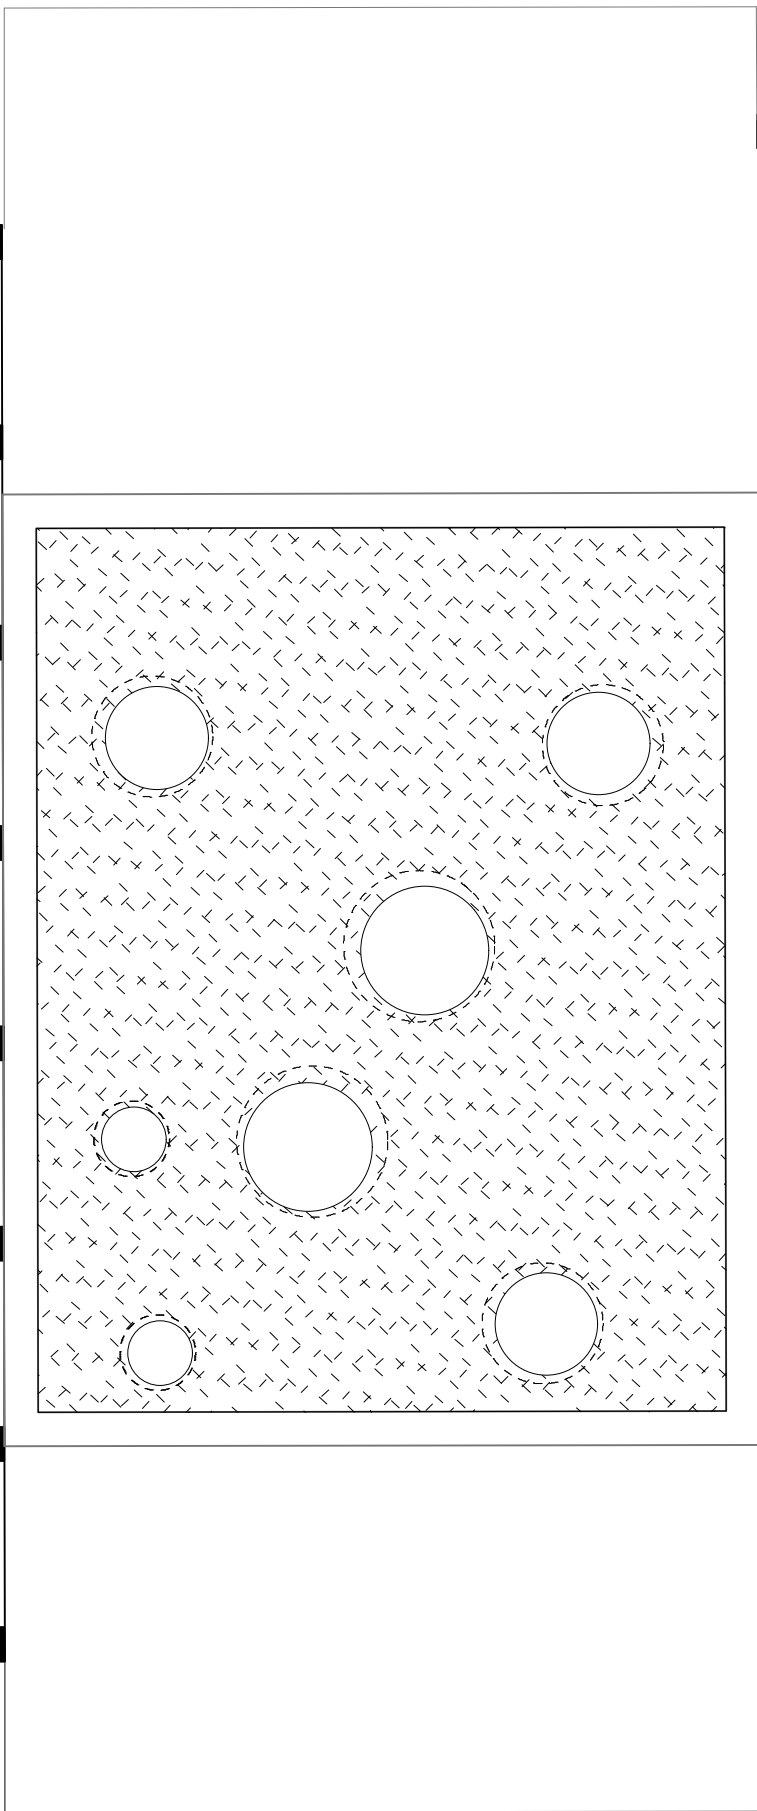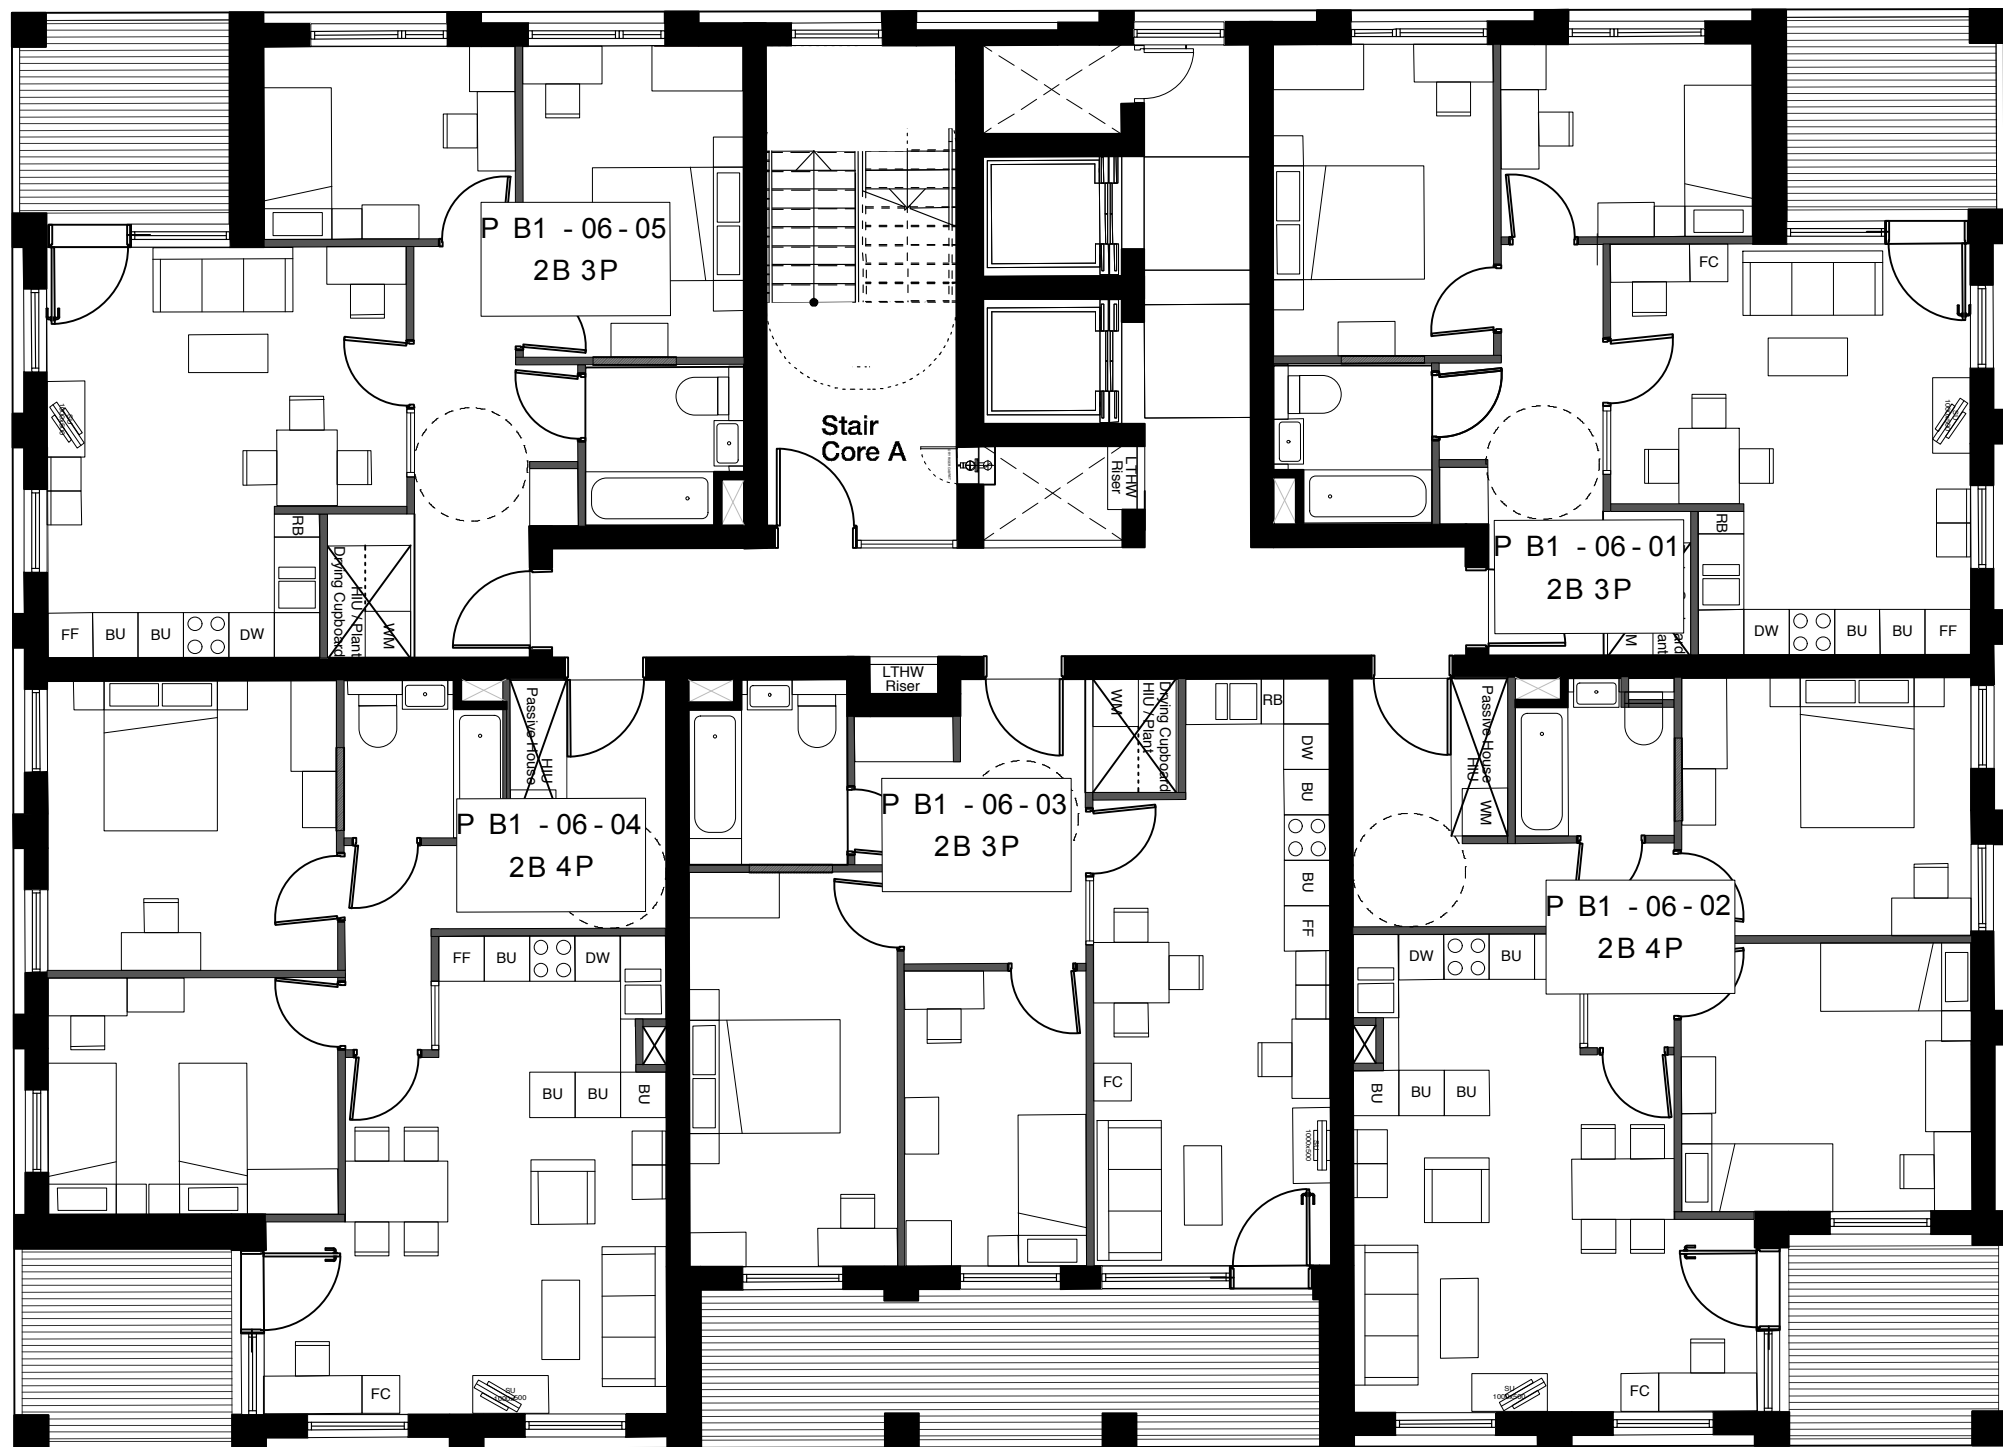

Copyright Hawkins Brown Architects LLP

No implied license exists. This drawing should not be used to calculate areas for the purposes of valuation. Do not scale this drawing. All dimensions to be checked on site by the contractor and such dimensions to be their responsibility. All work must comply with relevant British Standards and Building Regulations requirements. Drawing errors and omissions to be reported to the architect.

NOTE:

Internal furniture is indicative only

KEY

Site Boundary

Green Roof

Date	Rev	Note
24.02.14	A	Windows omitted, added and types changed

Hawkins\Brown

159 St John Street
London
EC1V 4QJ
020 7336 8030t

mail@hawkinsbrown.com
www.hawkinsbrown.com


Project
Agar Grove
Estate Regeneration

Drawing
Plot B
Sixth Floor GA Plan




Scale @A1 (@A3) 1:100(1:200)	Date February 2014
Drawn by AC/JW	Checked by SR
Job Number HB1423	Status Planning

Drawing No. & Revision
1423_DWG_PlotB_00_206_A

KEY PLAN

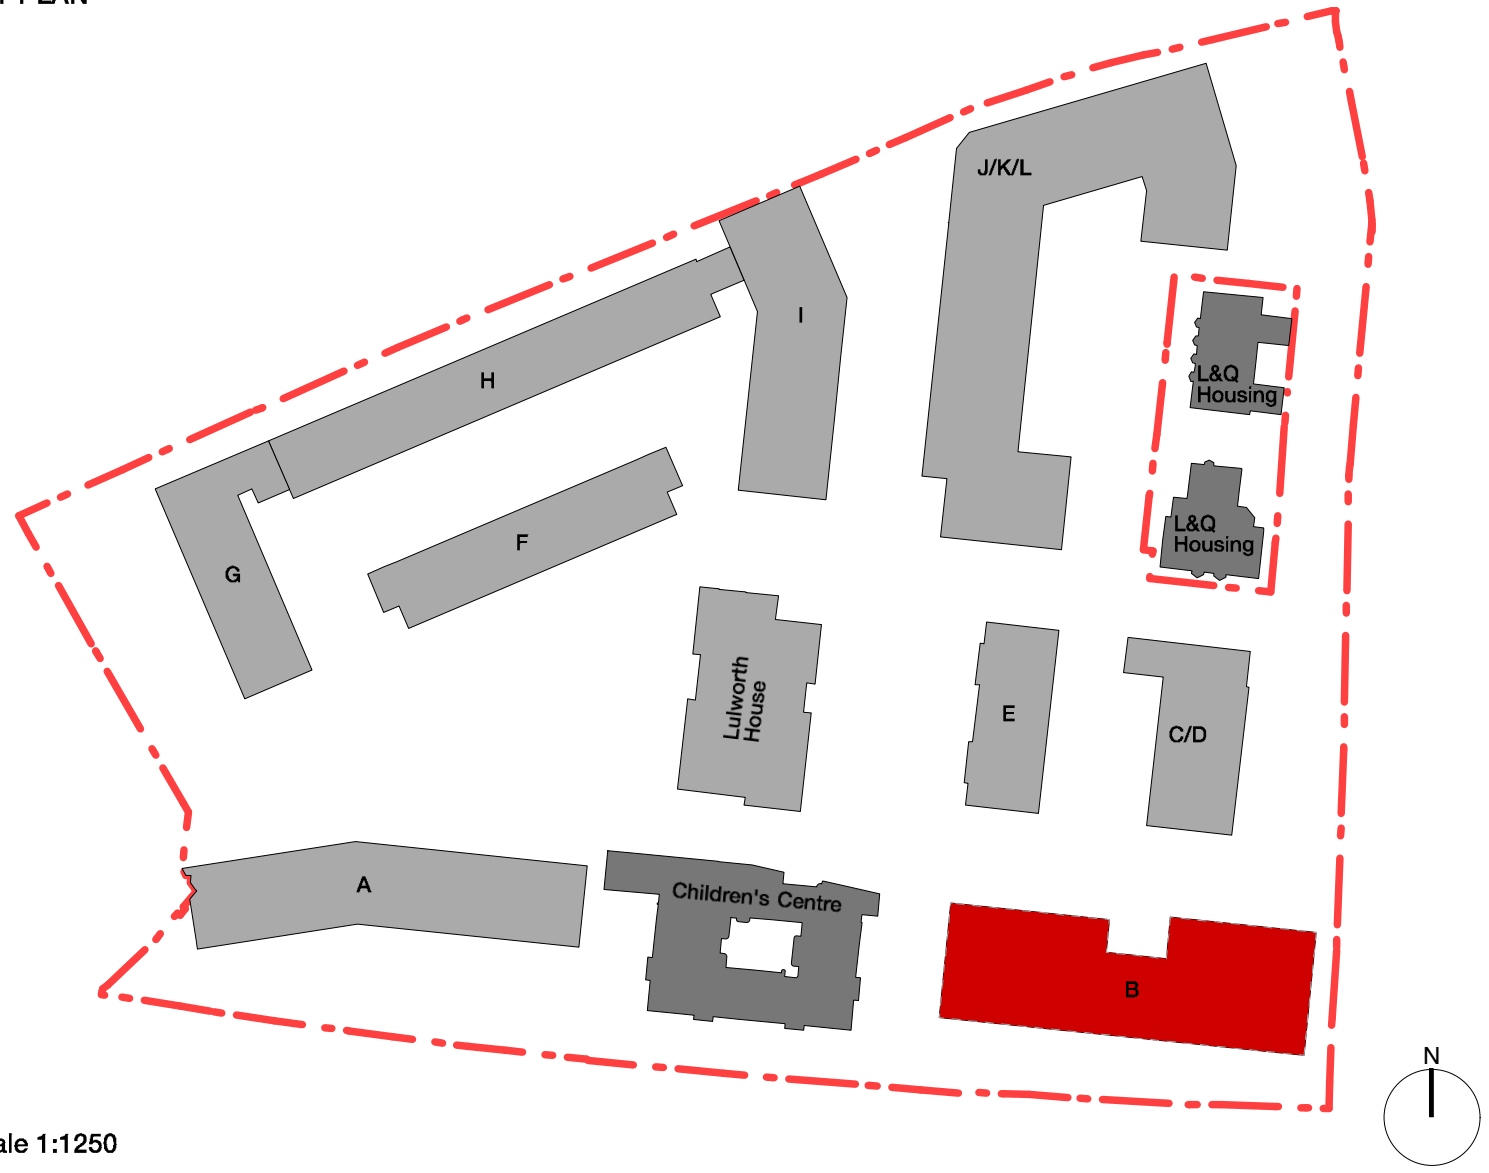

Scale 1:1250

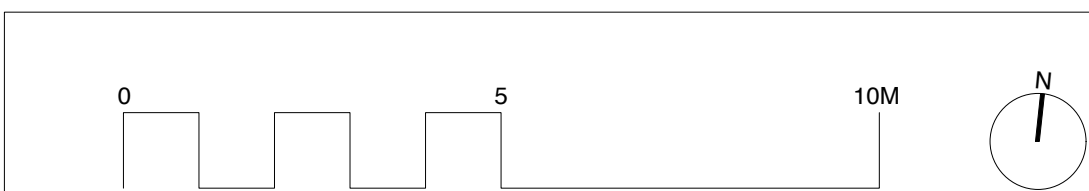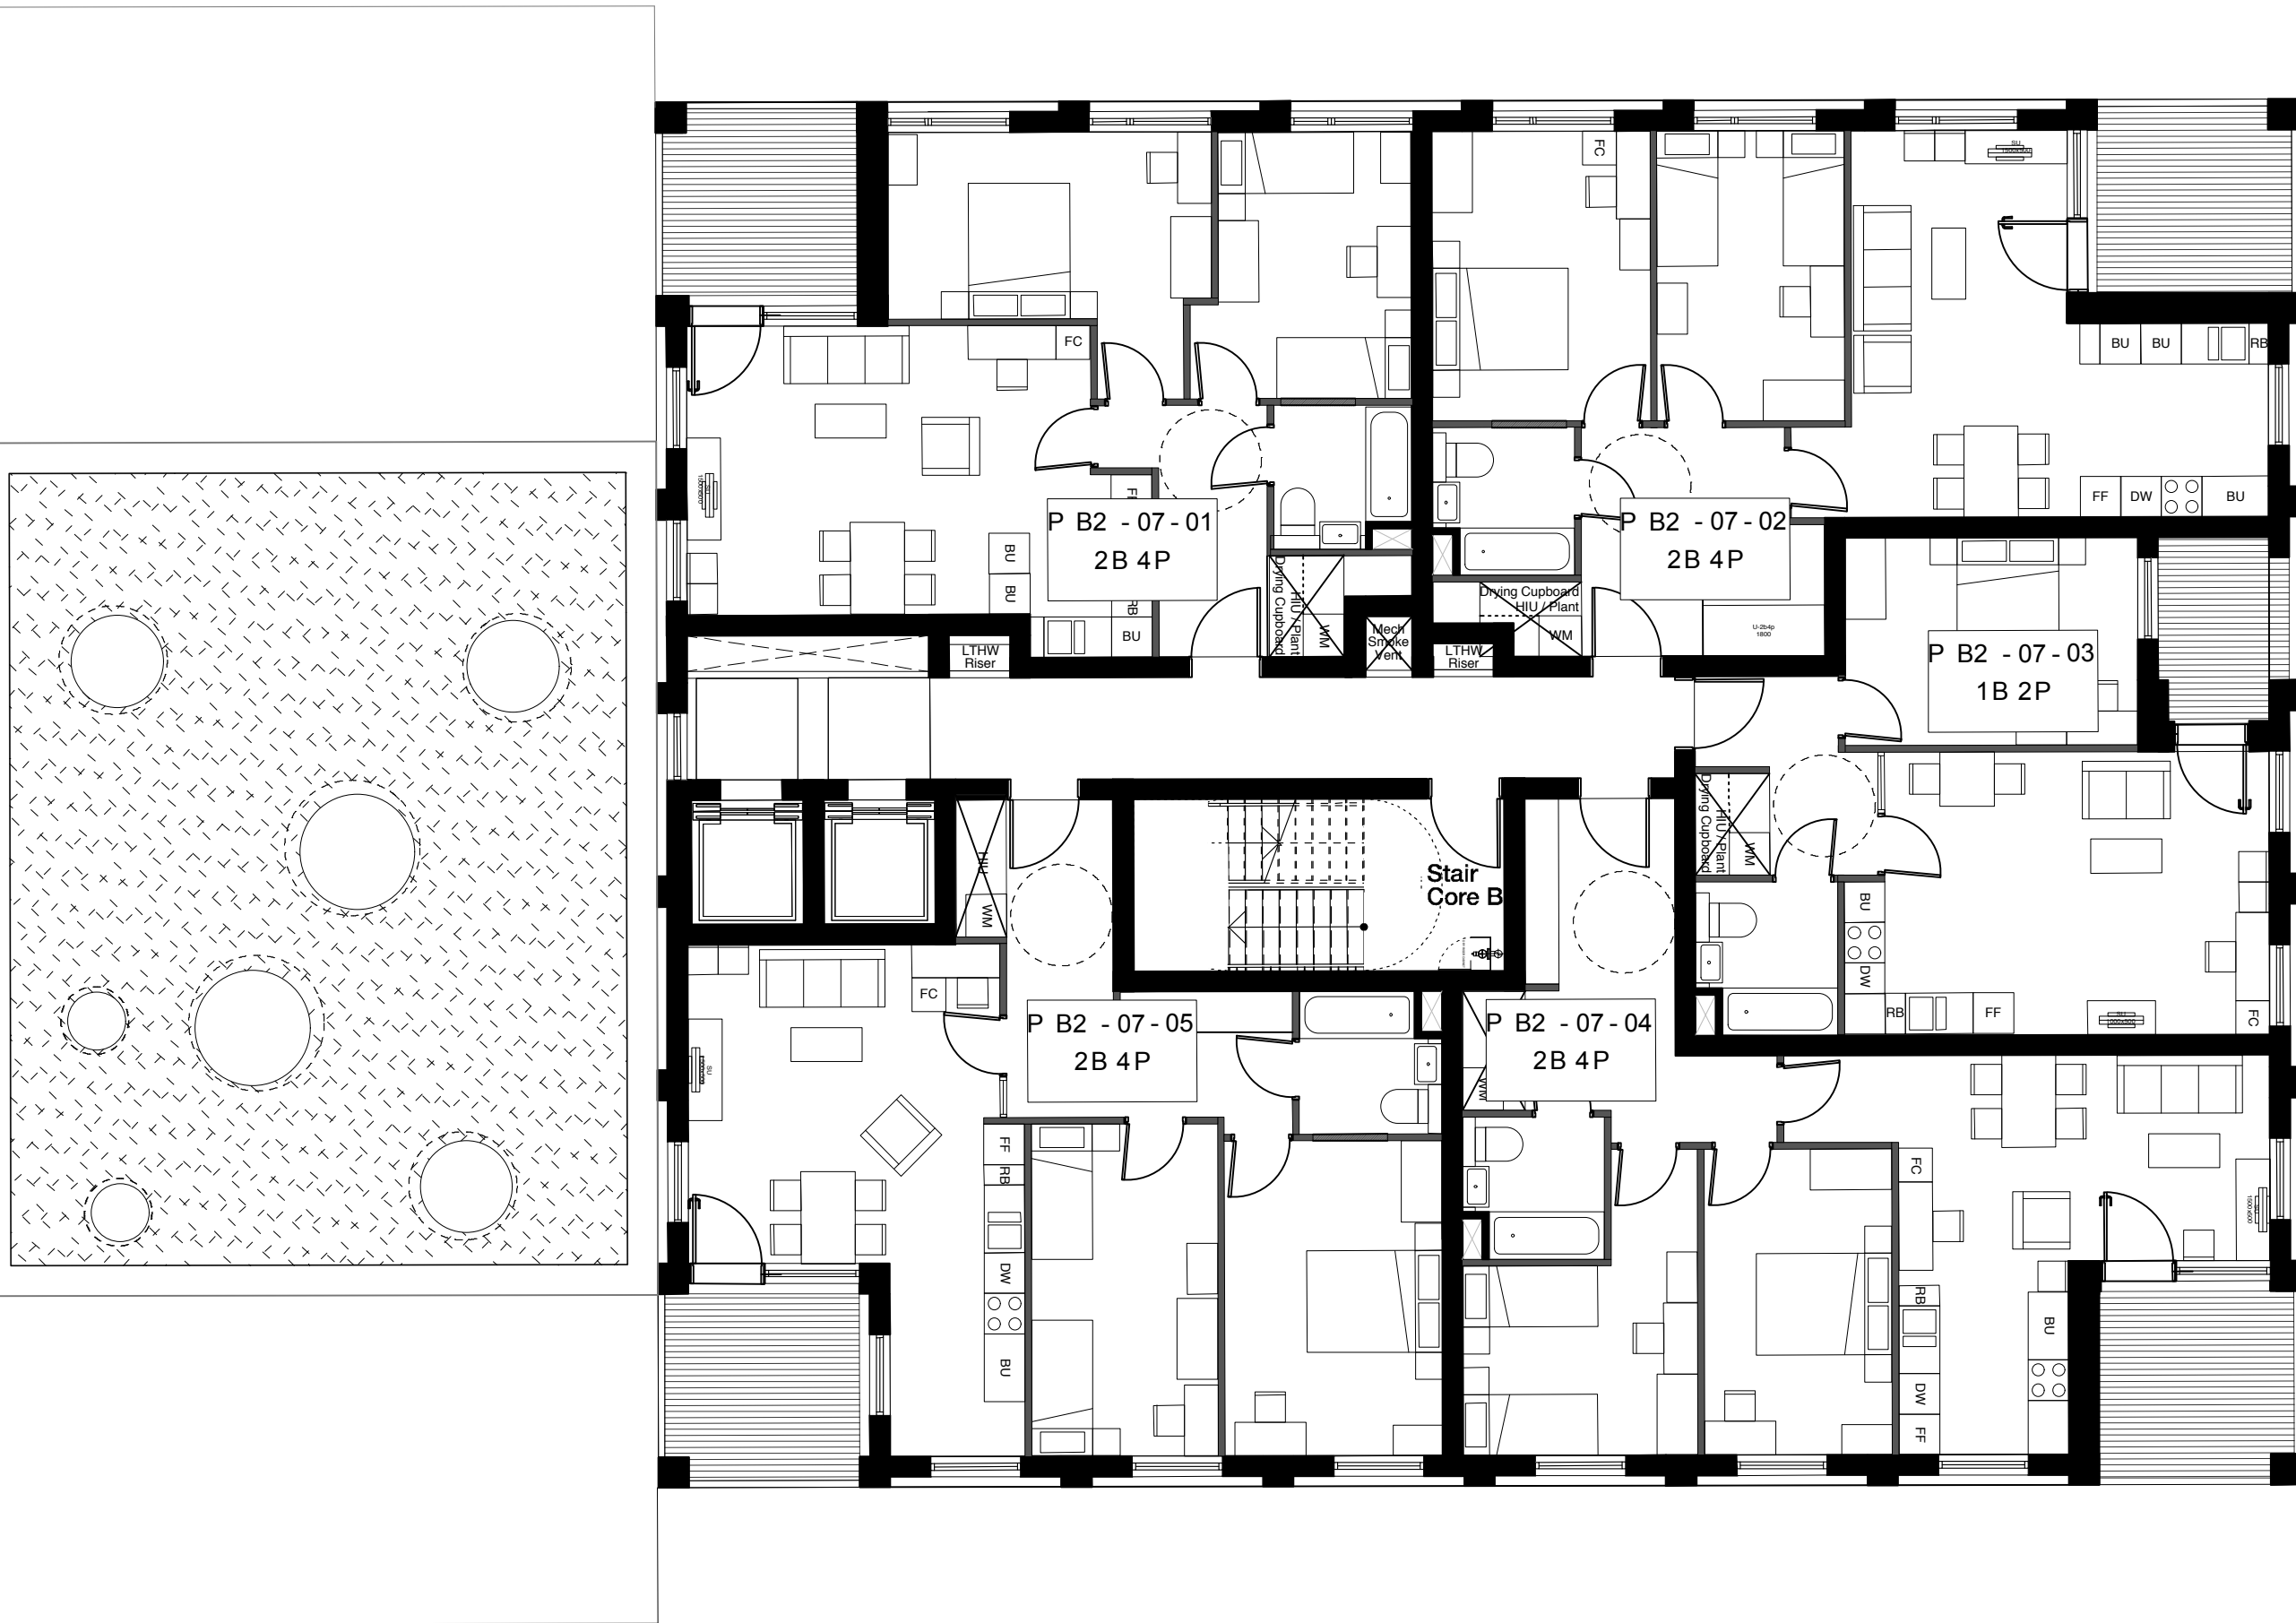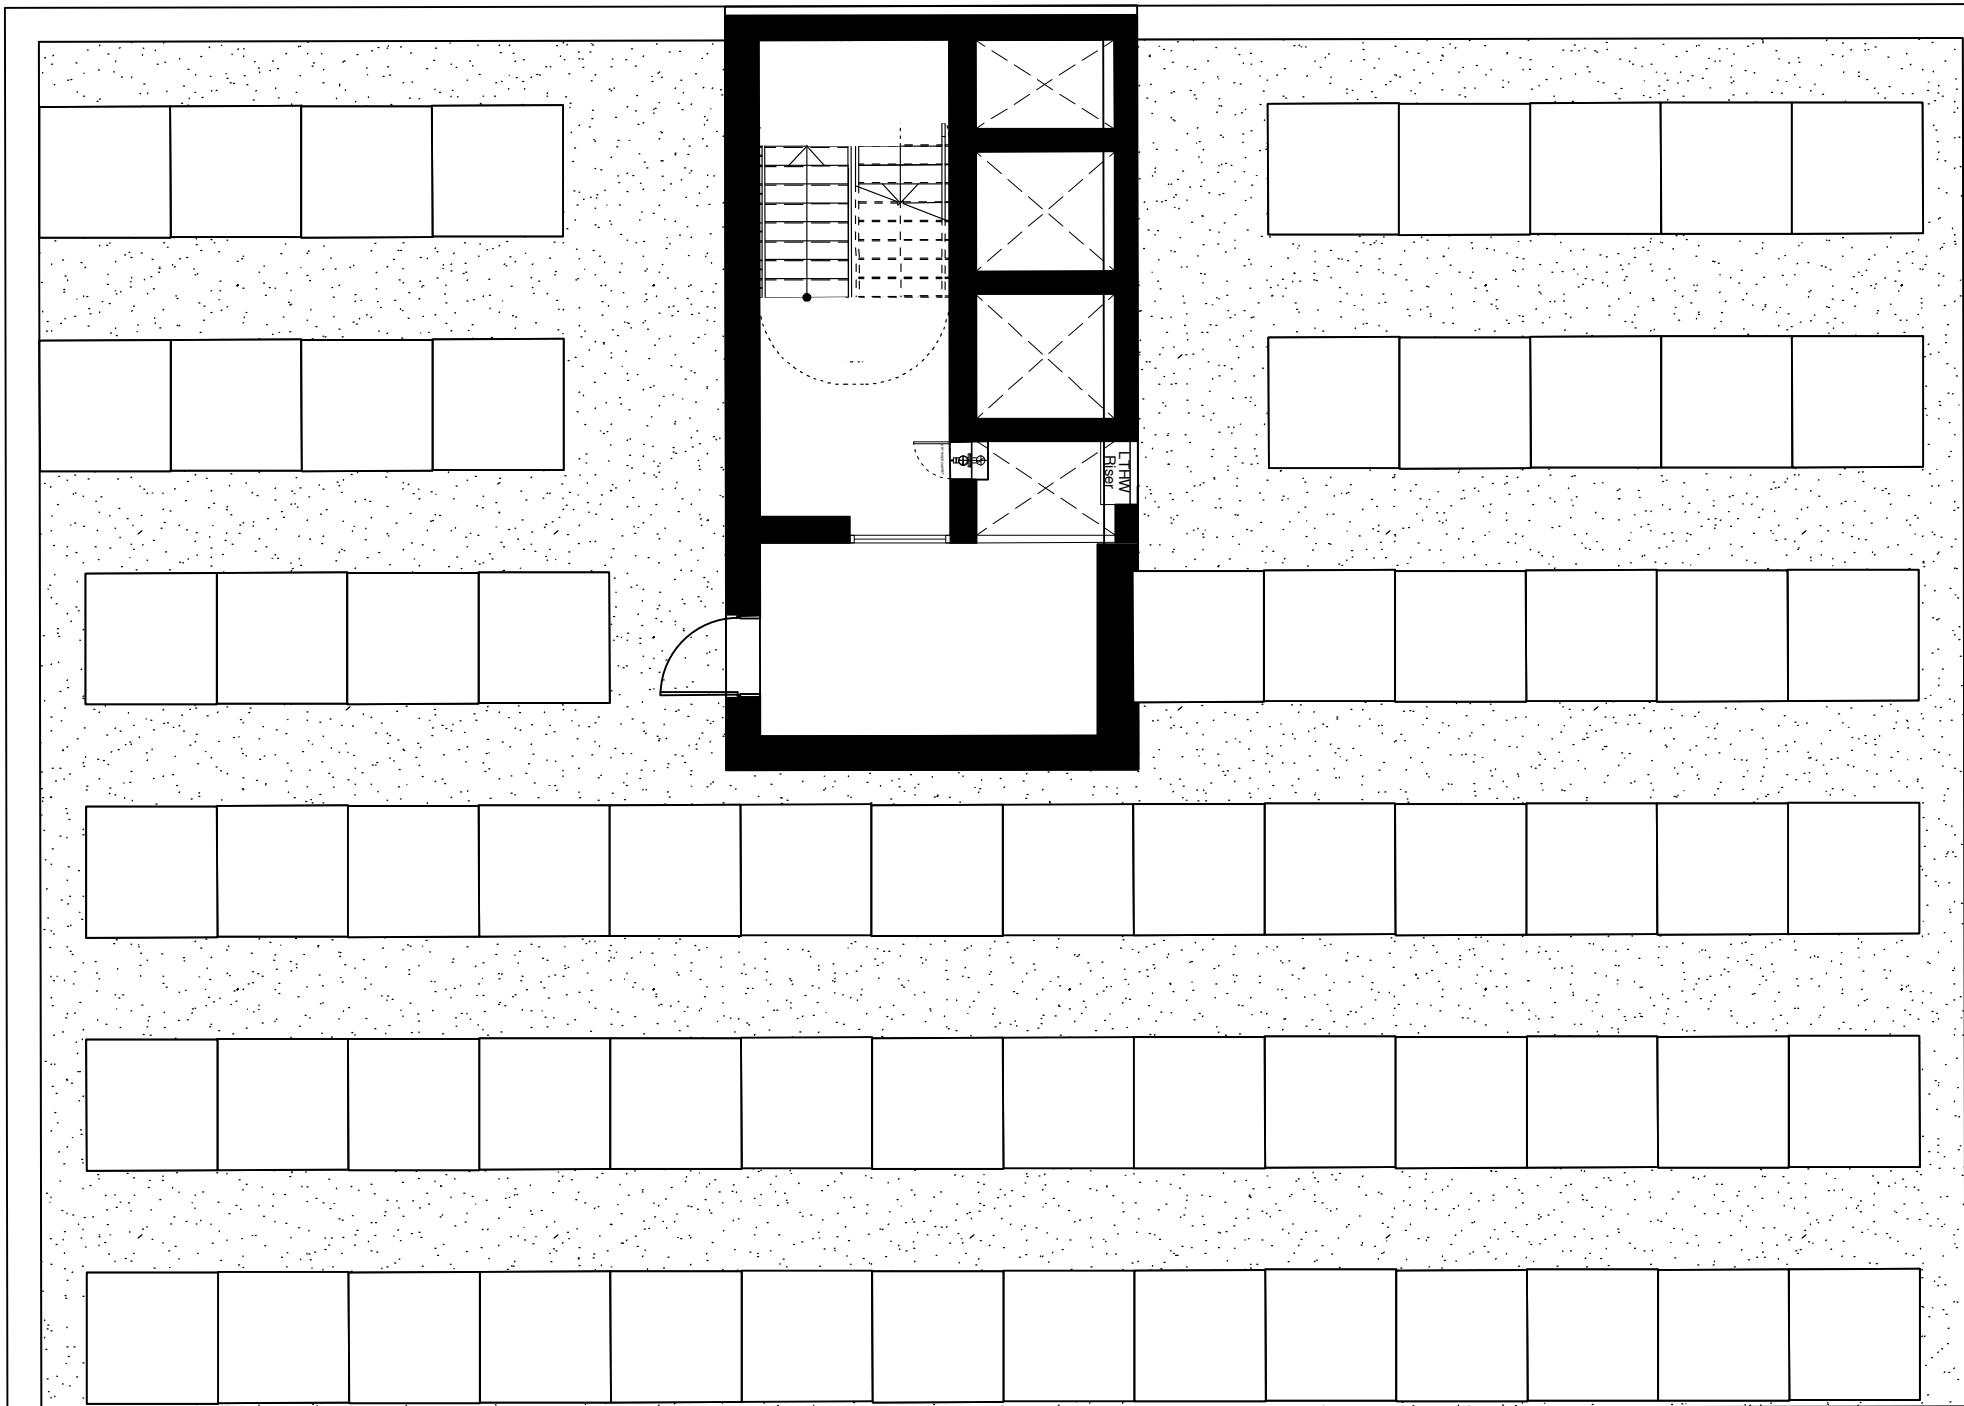

Copyright Hawkins Brown Architects LLP

No implied license exists. This drawing should not be used to calculate areas for the purposes of valuation. Do not scale this drawing. All dimensions to be checked on site by the contractor and such dimensions to be their responsibility. All work must comply with relevant British Standards and Building Regulations requirements. Drawing errors and omissions to be reported to the architect.

NOTE:

Internal furniture is indicative only

KEY

Site Boundary

Green Roof

Brown Roof

PV / Solar Thermal

Date	Rev	Note
24.02.14	A	Windows omitted, added and types changed

Hawkins\Brown

159 St John Street
London
EC1V 4QJ
020 7336 8030t

mail@hawkinsbrown.com
www.hawkinsbrown.com


Project
Agar Grove
Estate Regeneration

Drawing
Plot B
Seventh Floor GA Plan




Scale @A1 (@A3) 1:100(1:200)	Date February 2014
Drawn by AC/JW	Checked by SR
Job Number HB1423	Status Planning

Drawing No. & Revision
1423_DWG_PlotB_00_207_A

KEY PLAN

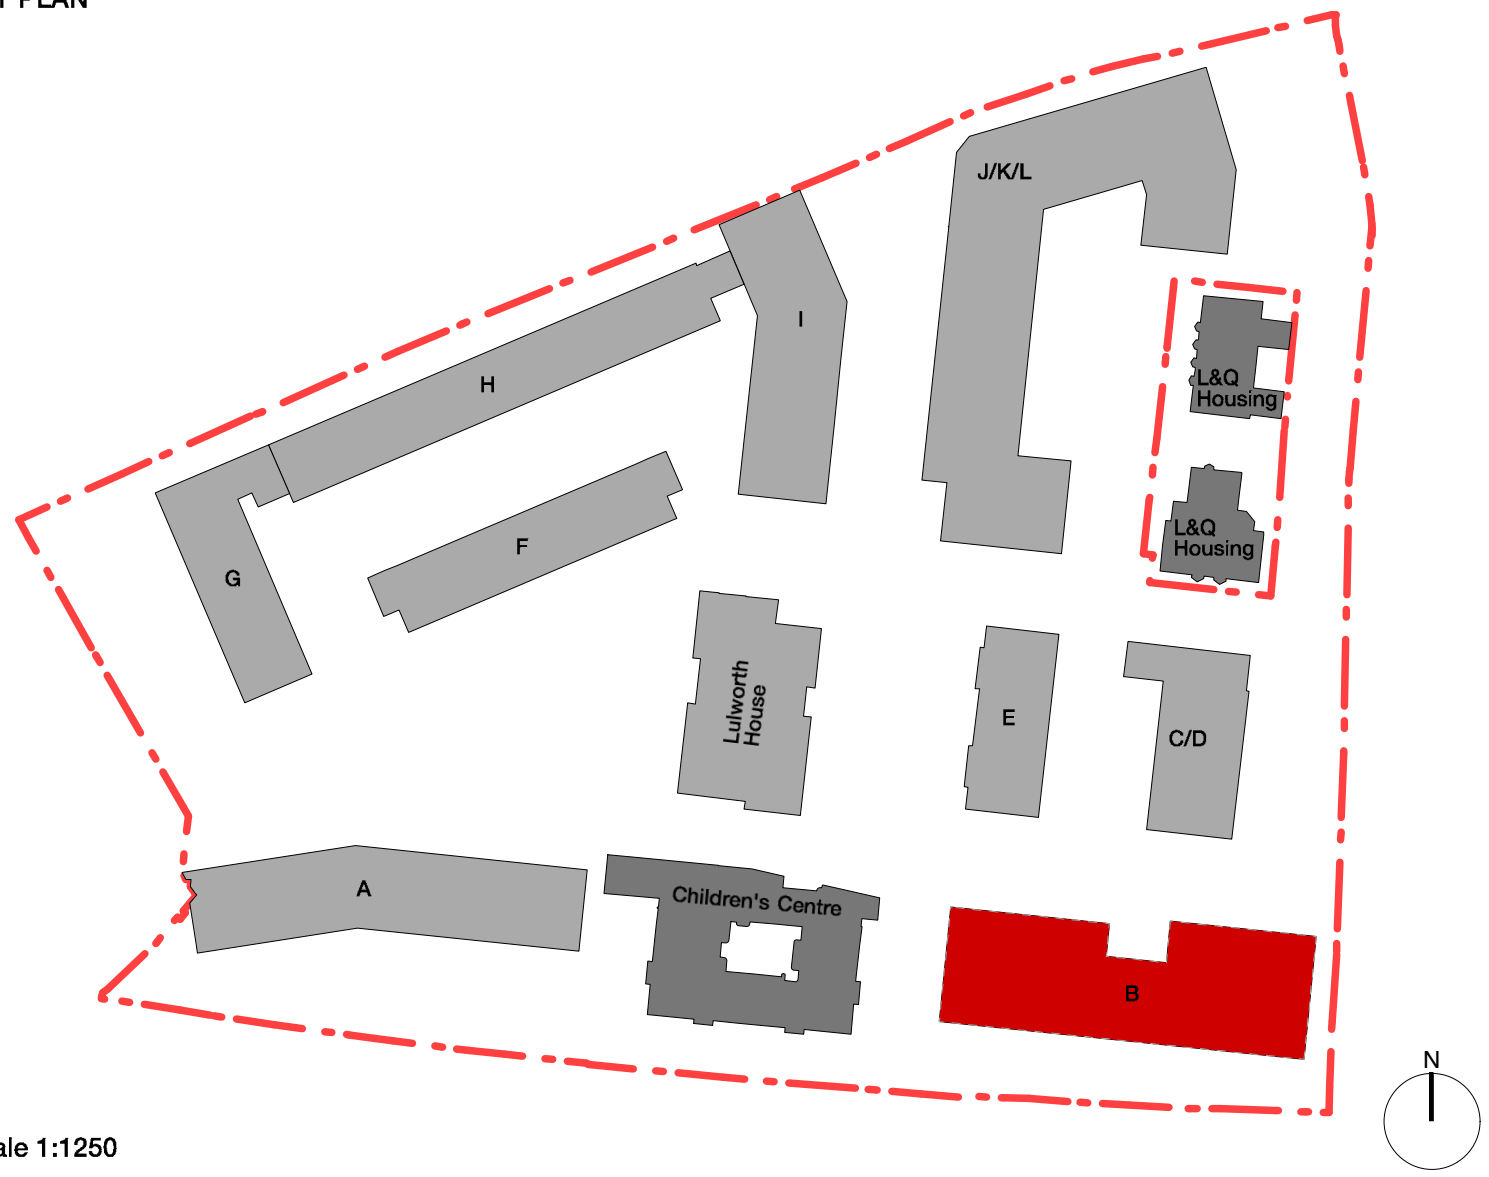

Scale 1:1250

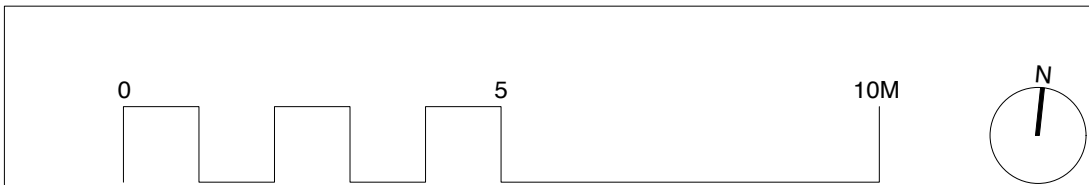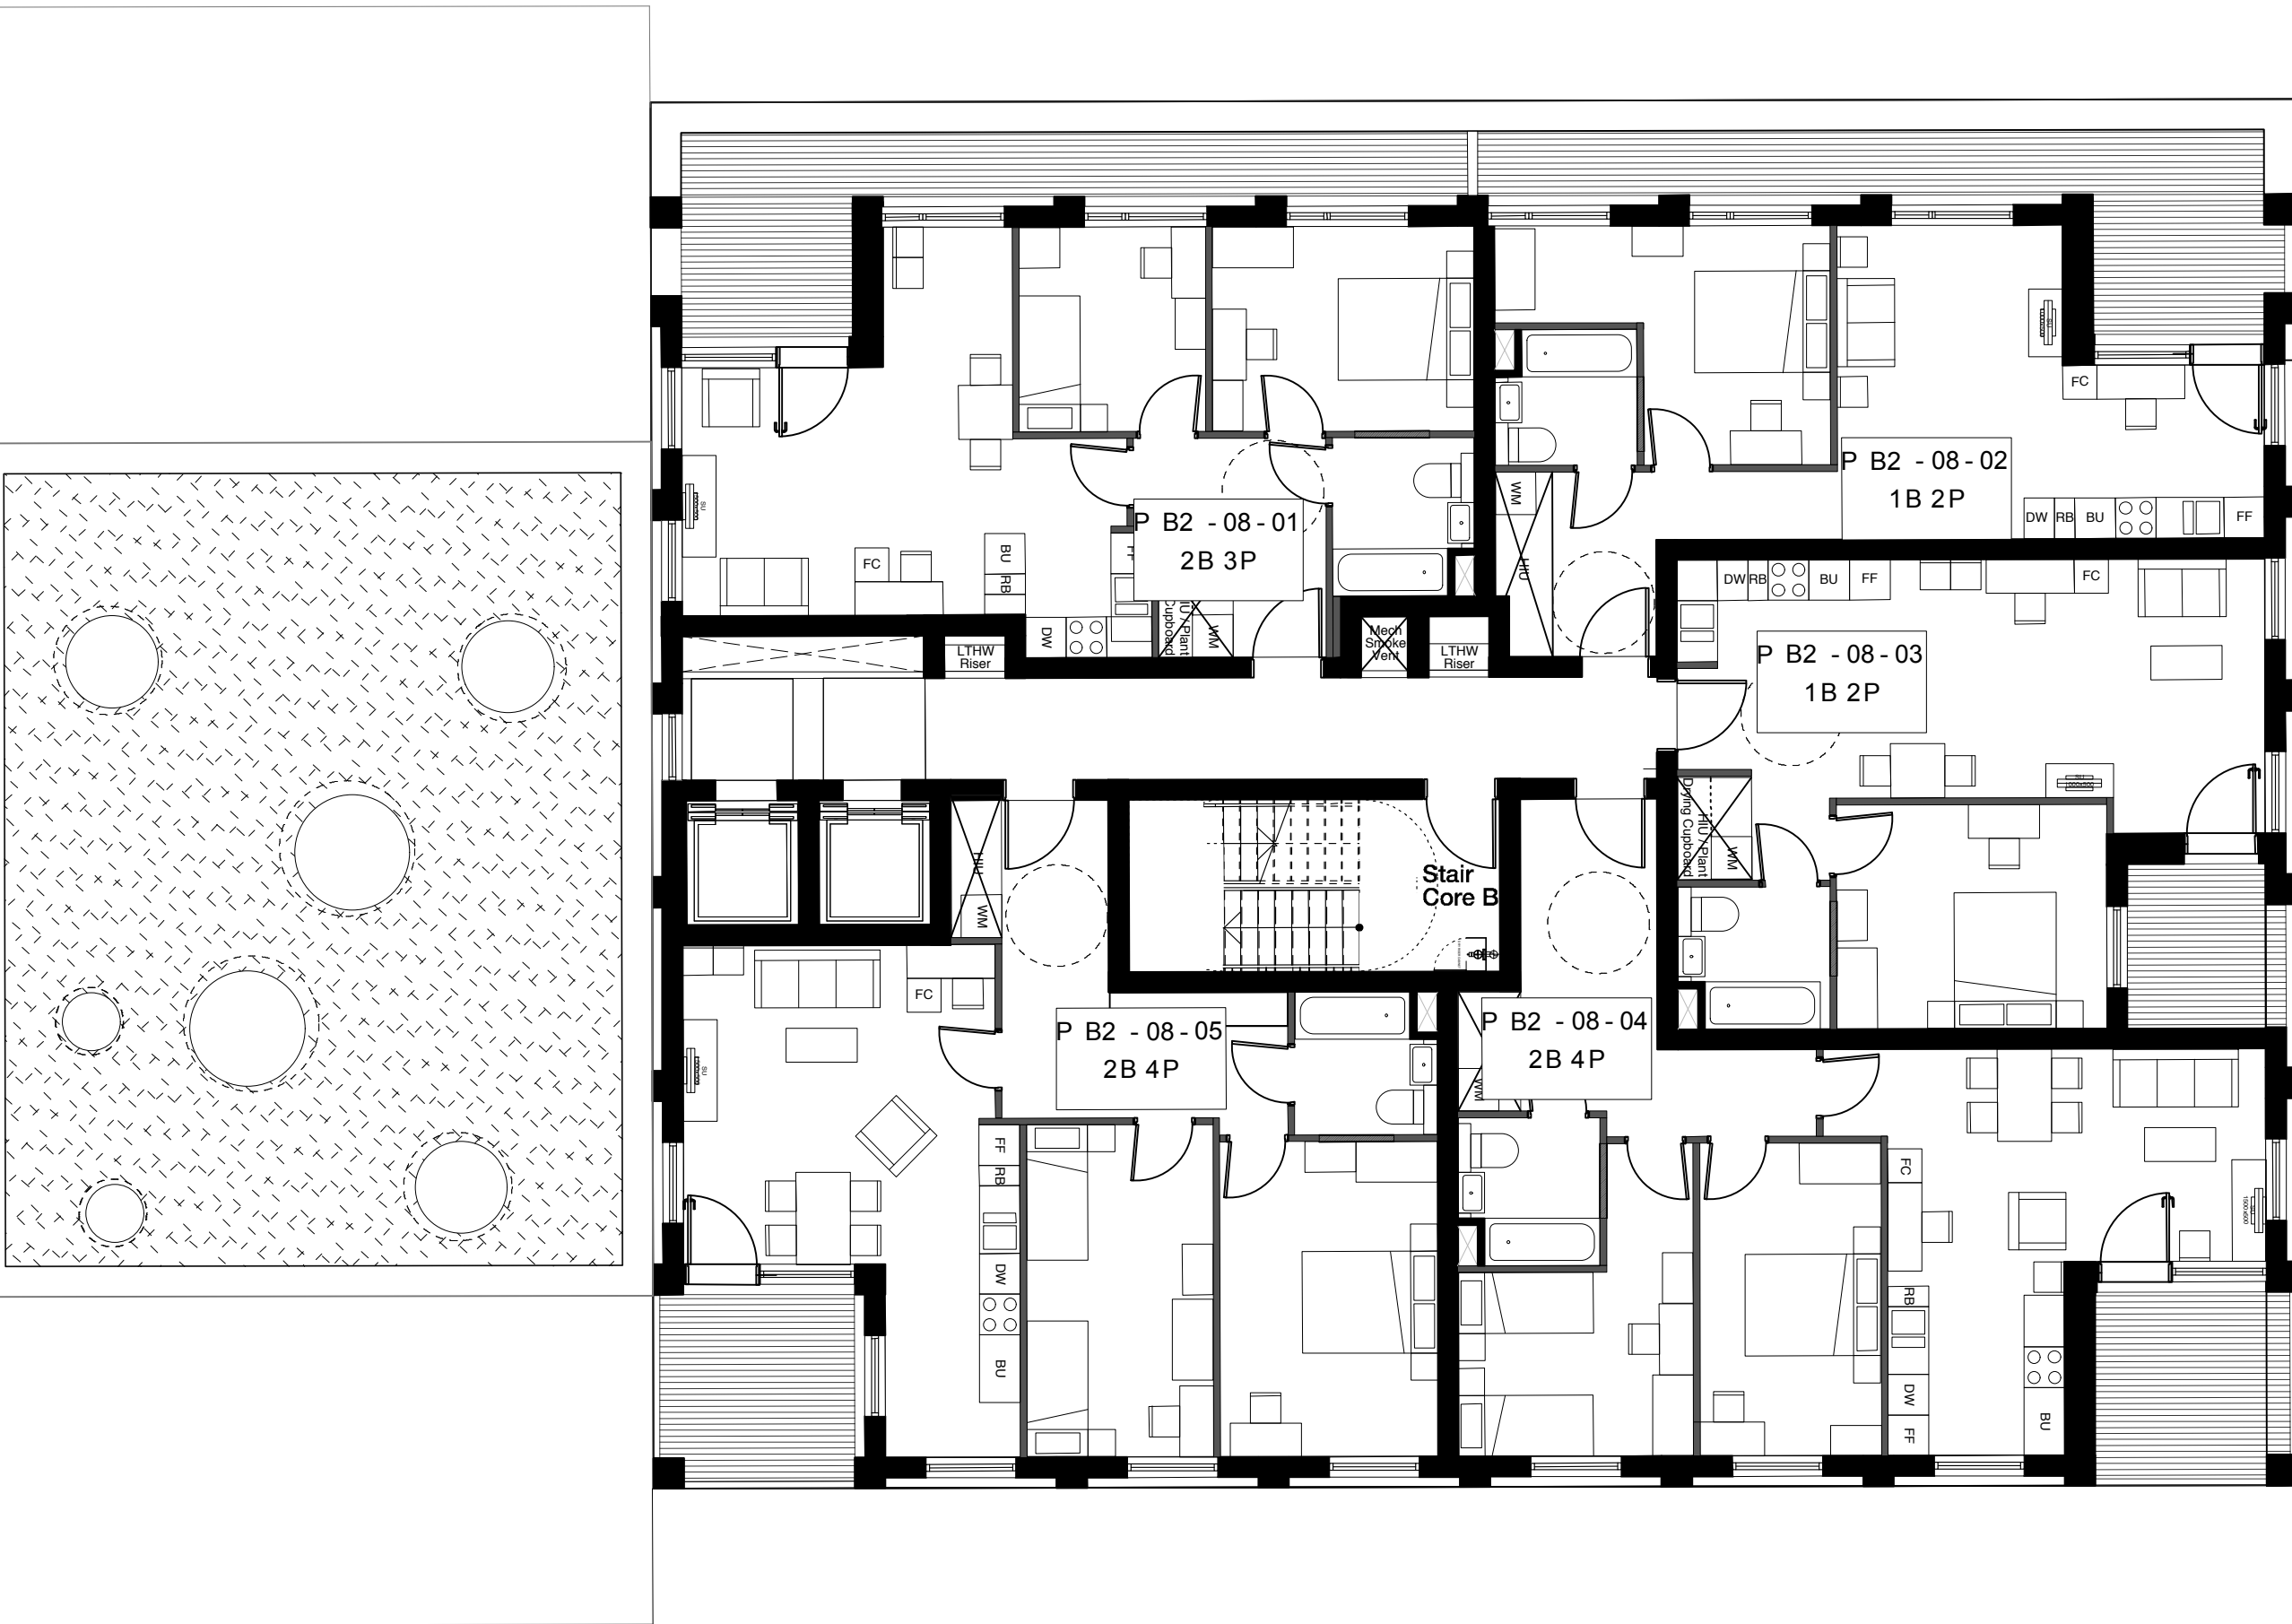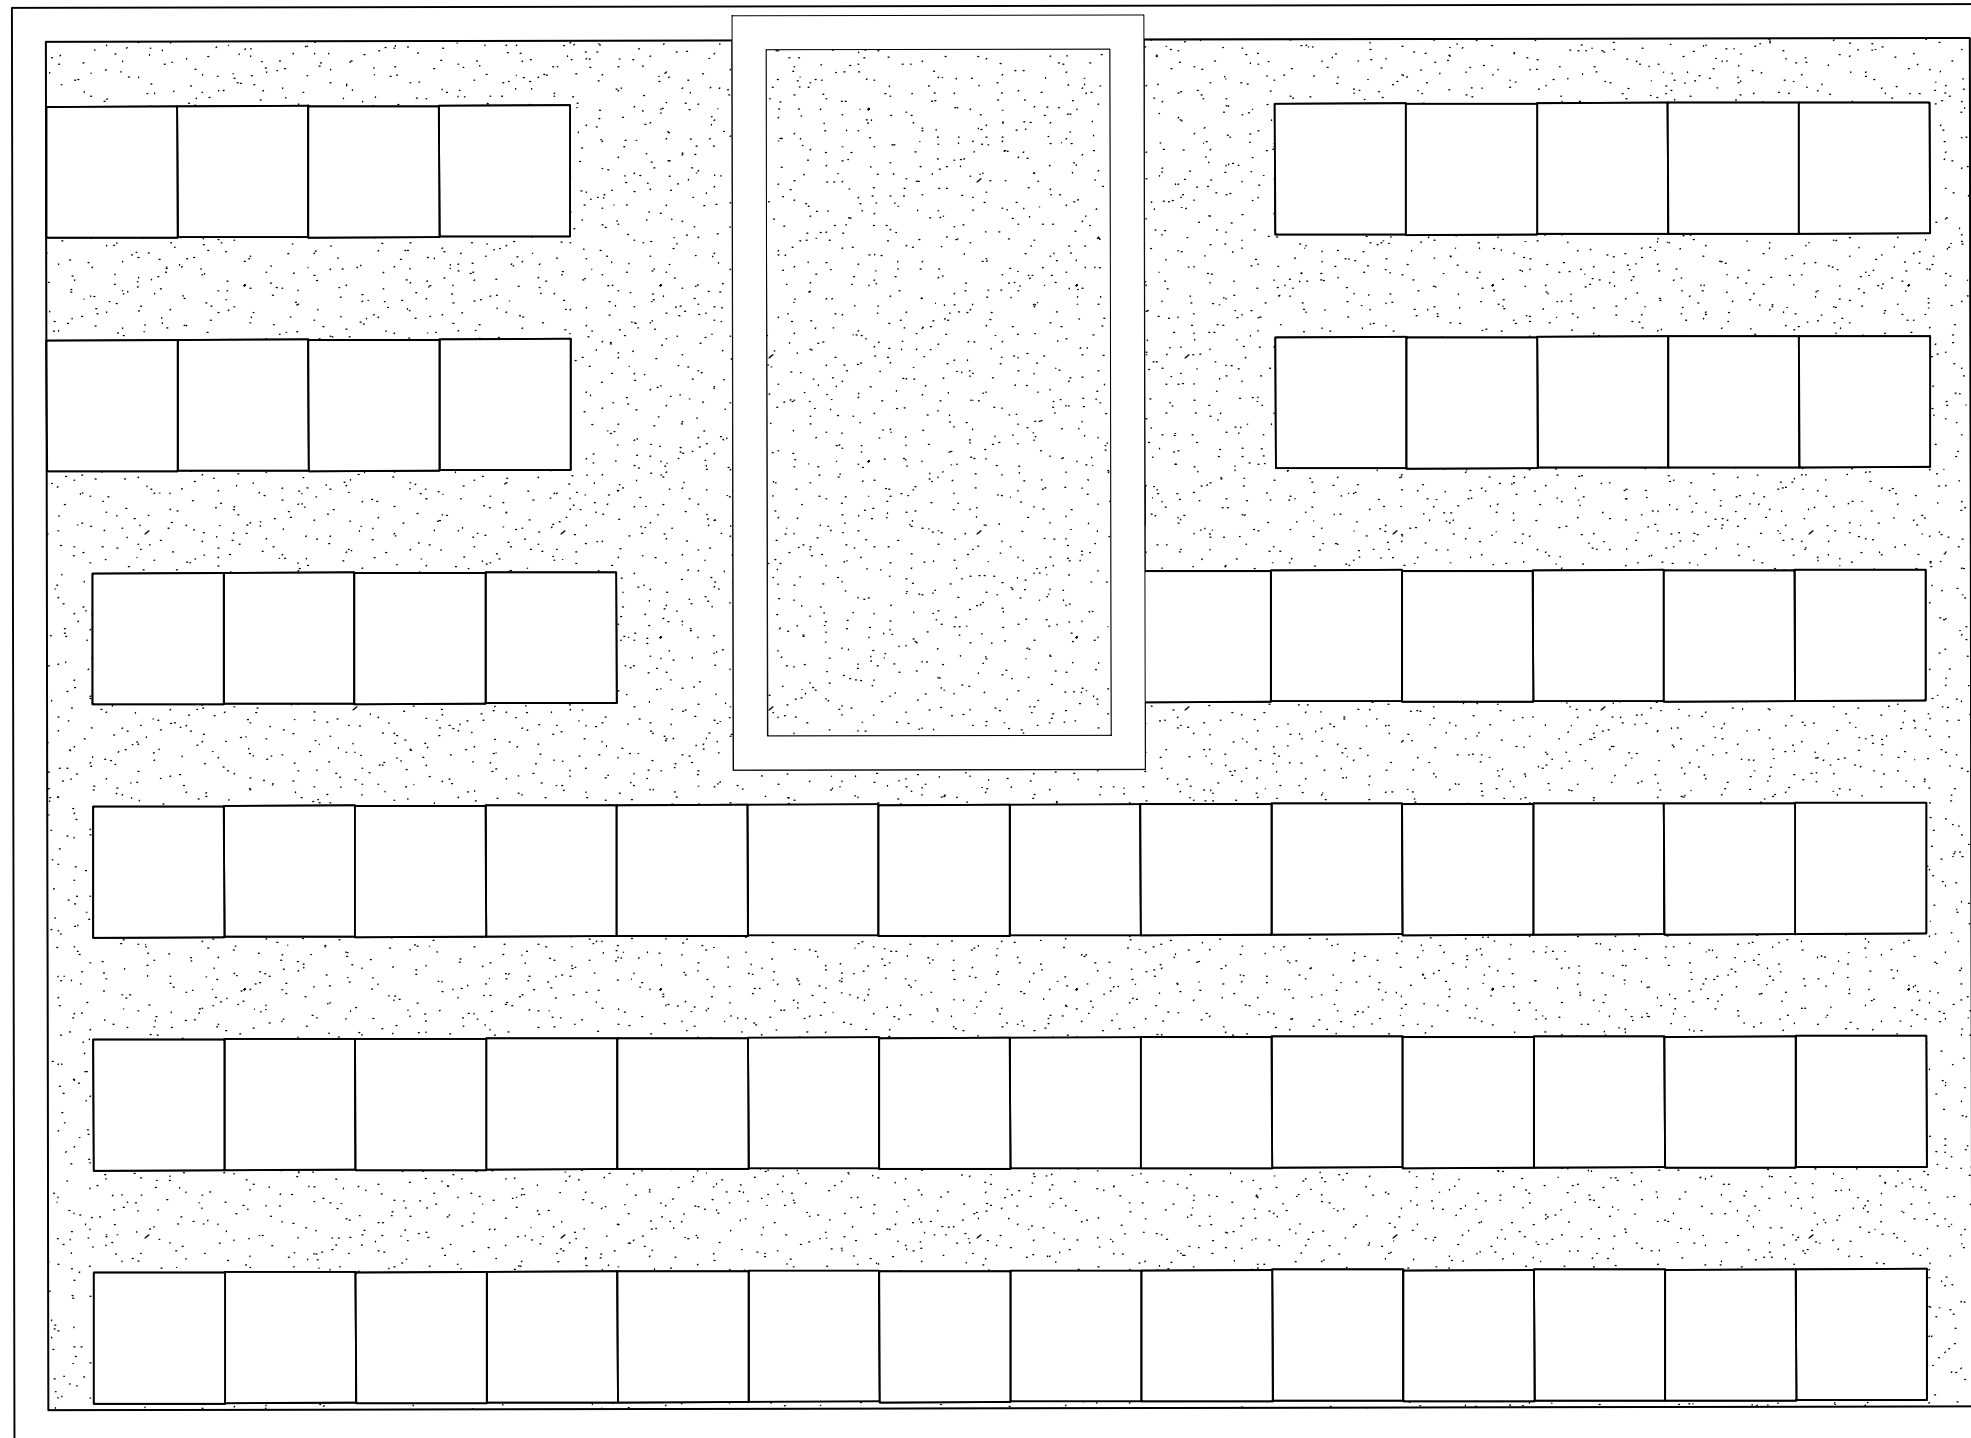

Copyright Hawkins Brown Architects LLP

No implied license exists. This drawing should not be used to calculate areas for the purposes of valuation. Do not scale this drawing. All dimensions to be checked on site by the contractor and such dimensions to be their responsibility. All work must comply with relevant British Standards and Building Regulations requirements. Drawing errors and omissions to be reported to the architect.

NOTE:

Internal furniture is indicative only

KEY

Site Boundary

Green Roof

Brown Roof

PV / Solar Thermal

Date	Rev	Note
24.02.14	A	Windows omitted, added and types changed

Hawkins\Brown

159 St John Street
London
EC1V 4QJ
020 7336 8030t

mail@hawkinsbrown.com
www.hawkinsbrown.com


Project
Agar Grove
Estate Regeneration

Drawing
Plot B
Eighth Floor GA Plan




Scale @A1 (@A3)	Date
1:100(1:200)	February 2014
Drawn by	Checked by
AC/JW	SR
Job Number	Status
HB1423	Planning

Drawing No. & Revision
1423_DWG_PlotB_00_208_A

KEY PLAN

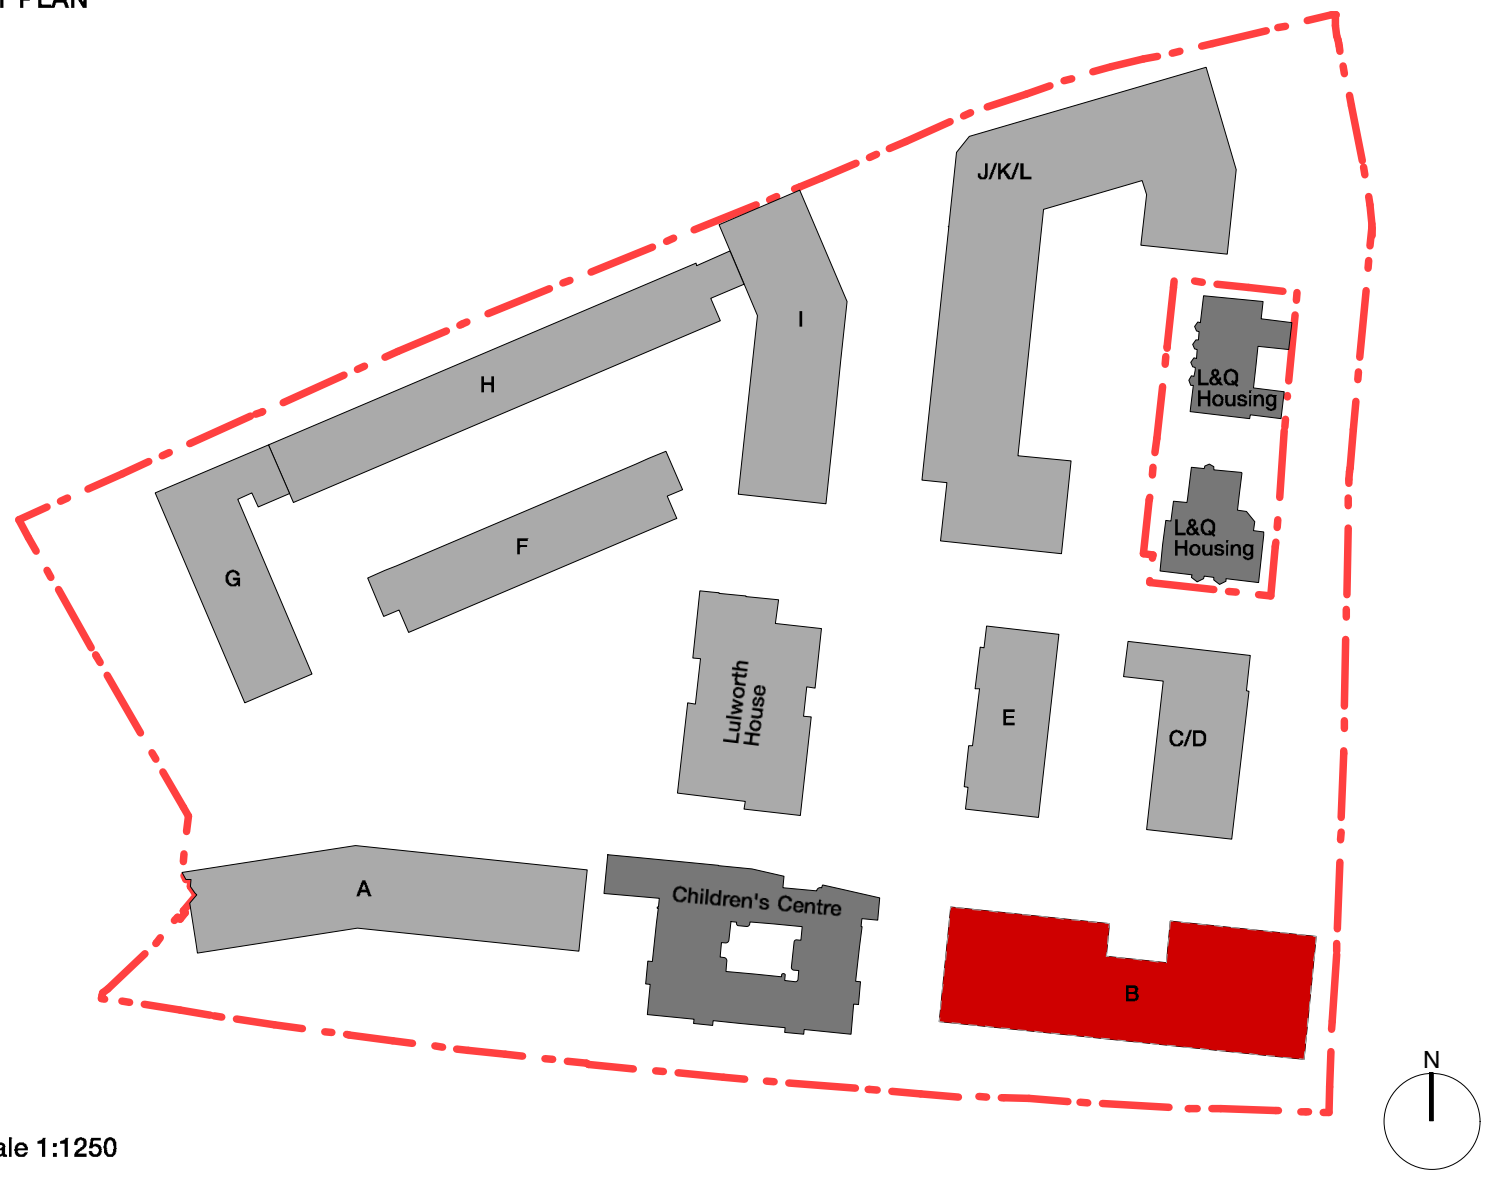

Scale 1:1250

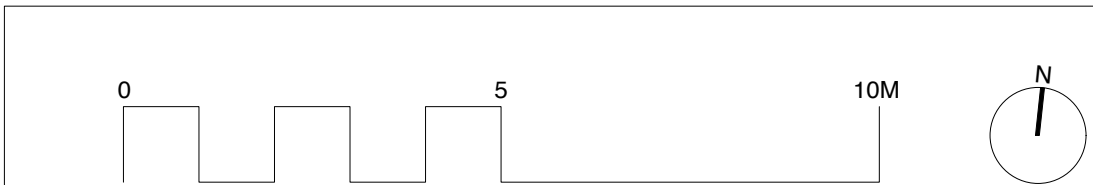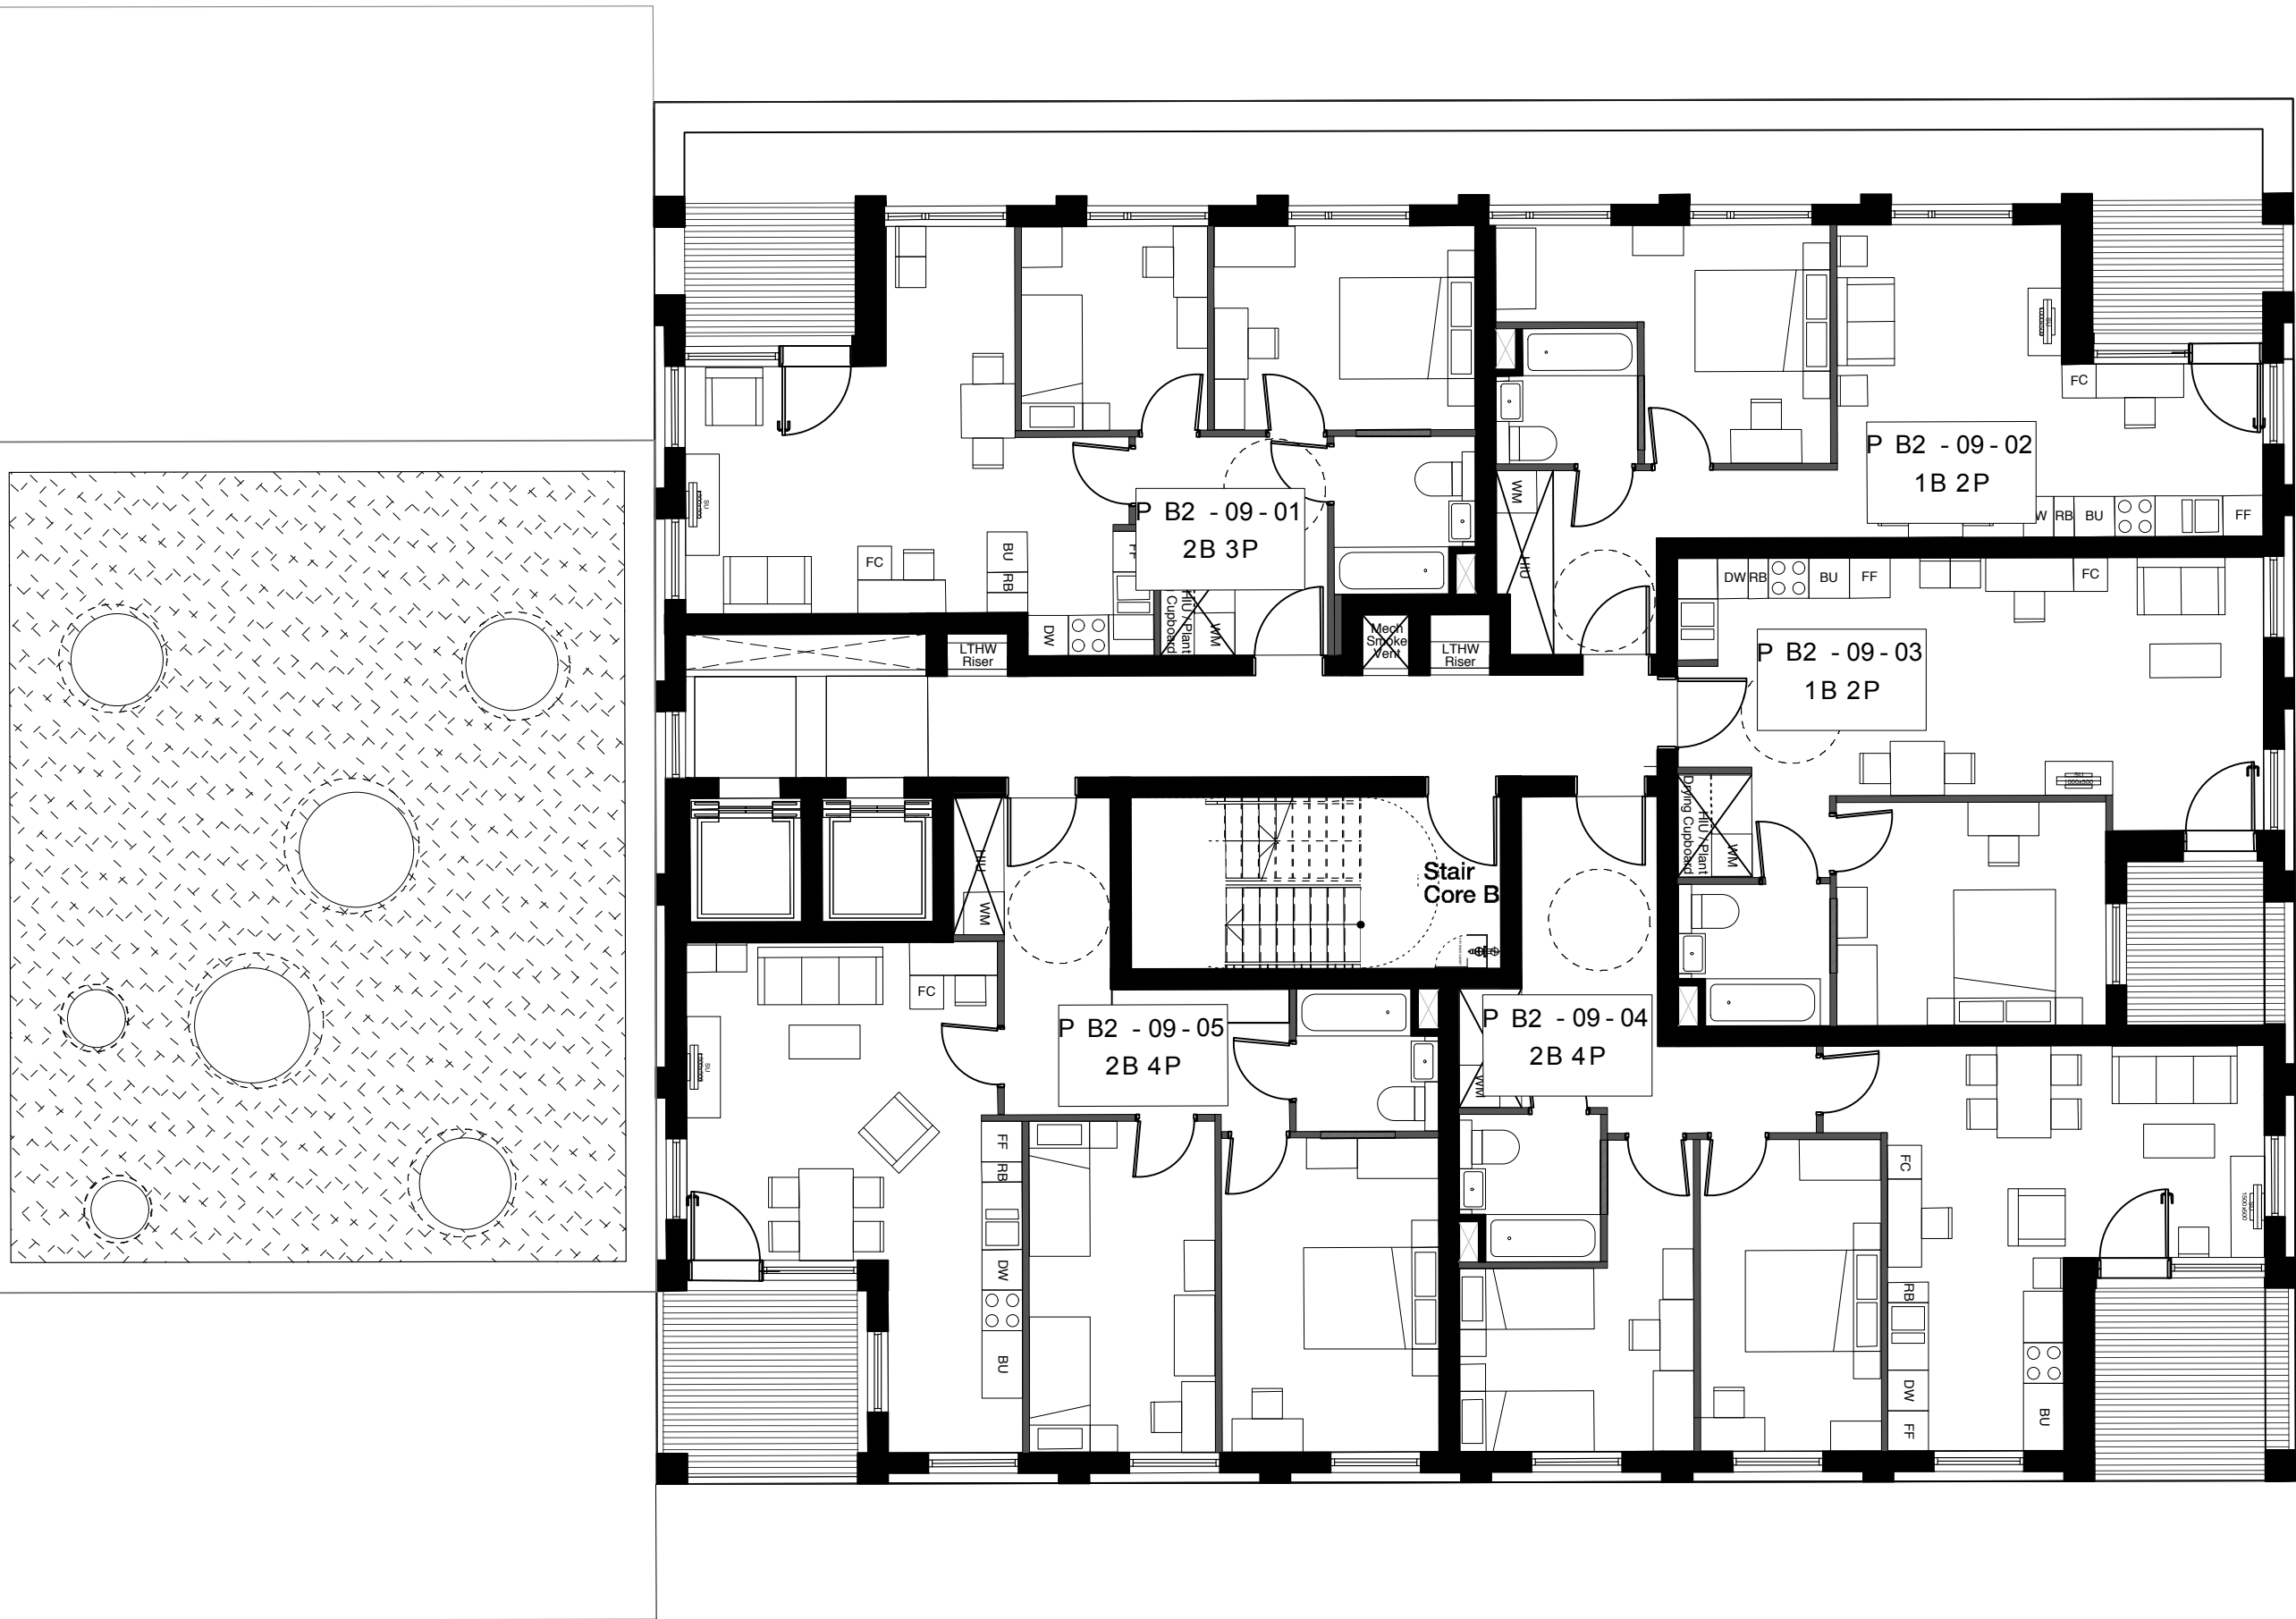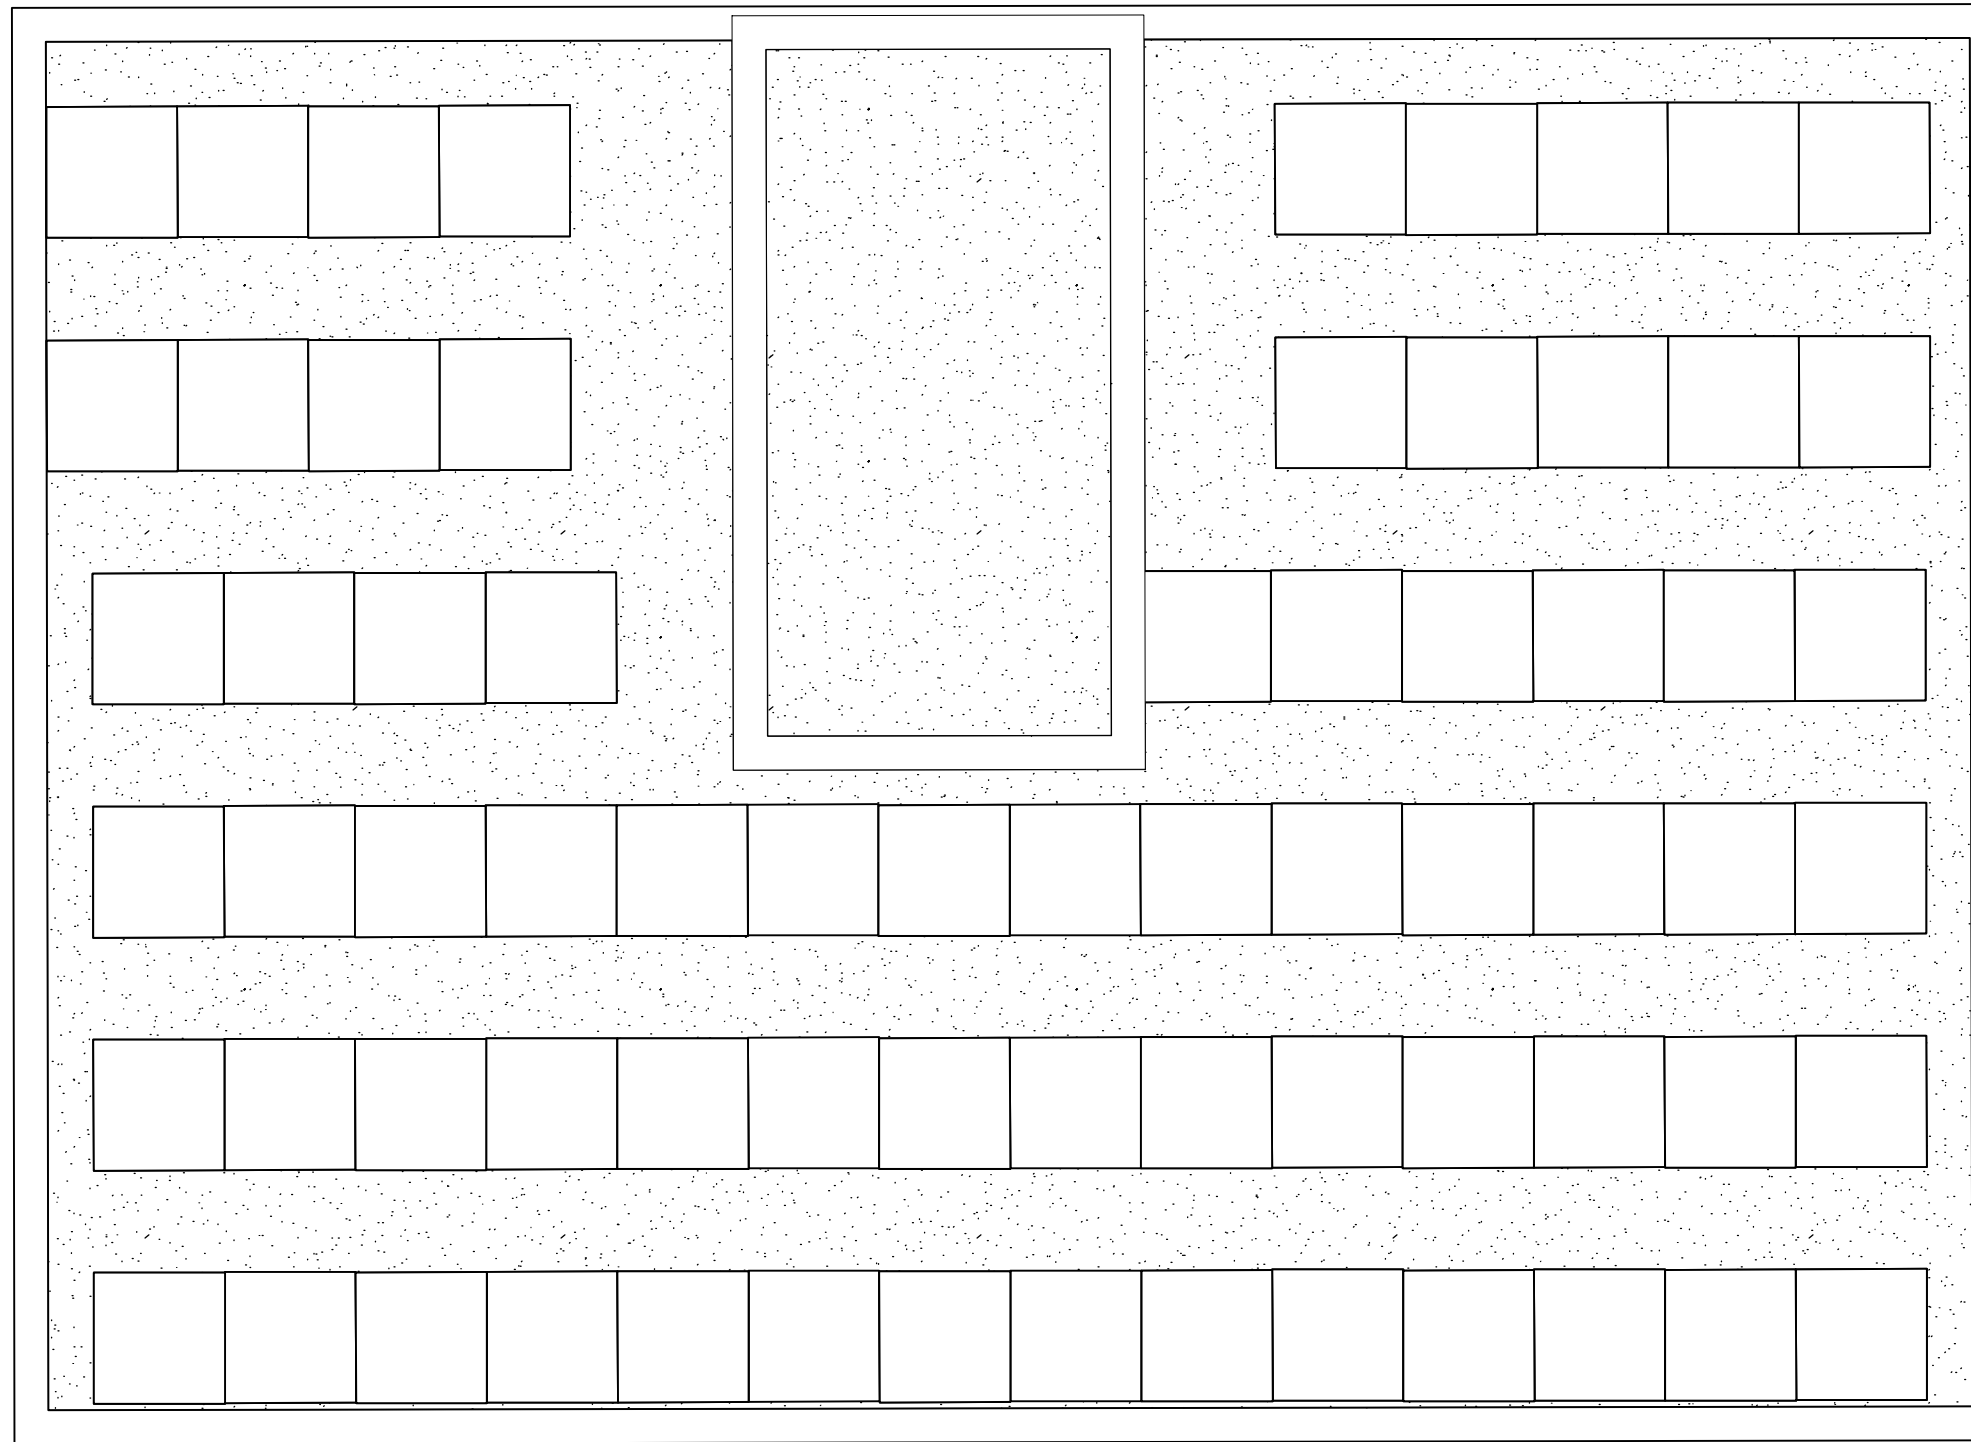

Copyright Hawkins Brown Architects LLP

No implied license exists. This drawing should not be used to calculate areas for the purposes of valuation. Do not scale this drawing. All dimensions to be checked on site by the contractor and such dimensions to be their responsibility. All work must comply with relevant British Standards and Building Regulations requirements. Drawing errors and omissions to be reported to the architect.

NOTE:

Internal furniture is indicative only

KEY

Site Boundary

Green Roof

Brown Roof

PV / Solar Thermal

Date	Rev	Note
24.02.14	A	Windows omitted, added and types changed

Hawkins\Brown

159 St John Street
London
EC1V 4QJ
020 7336 8030t

mail@hawkinsbrown.com
www.hawkinsbrown.com


Project
Agar Grove
Estate Regeneration

Drawing
Plot B
Ninth Floor GA Plan




Scale @A1 (@A3)	Date
1:100(1:200)	February 2014
Drawn by	Checked by
AC/JW	SR
Job Number	Status
HB1423	Planning

Drawing No. & Revision
1423_DWG_PlotB_00_209_A

KEY PLAN

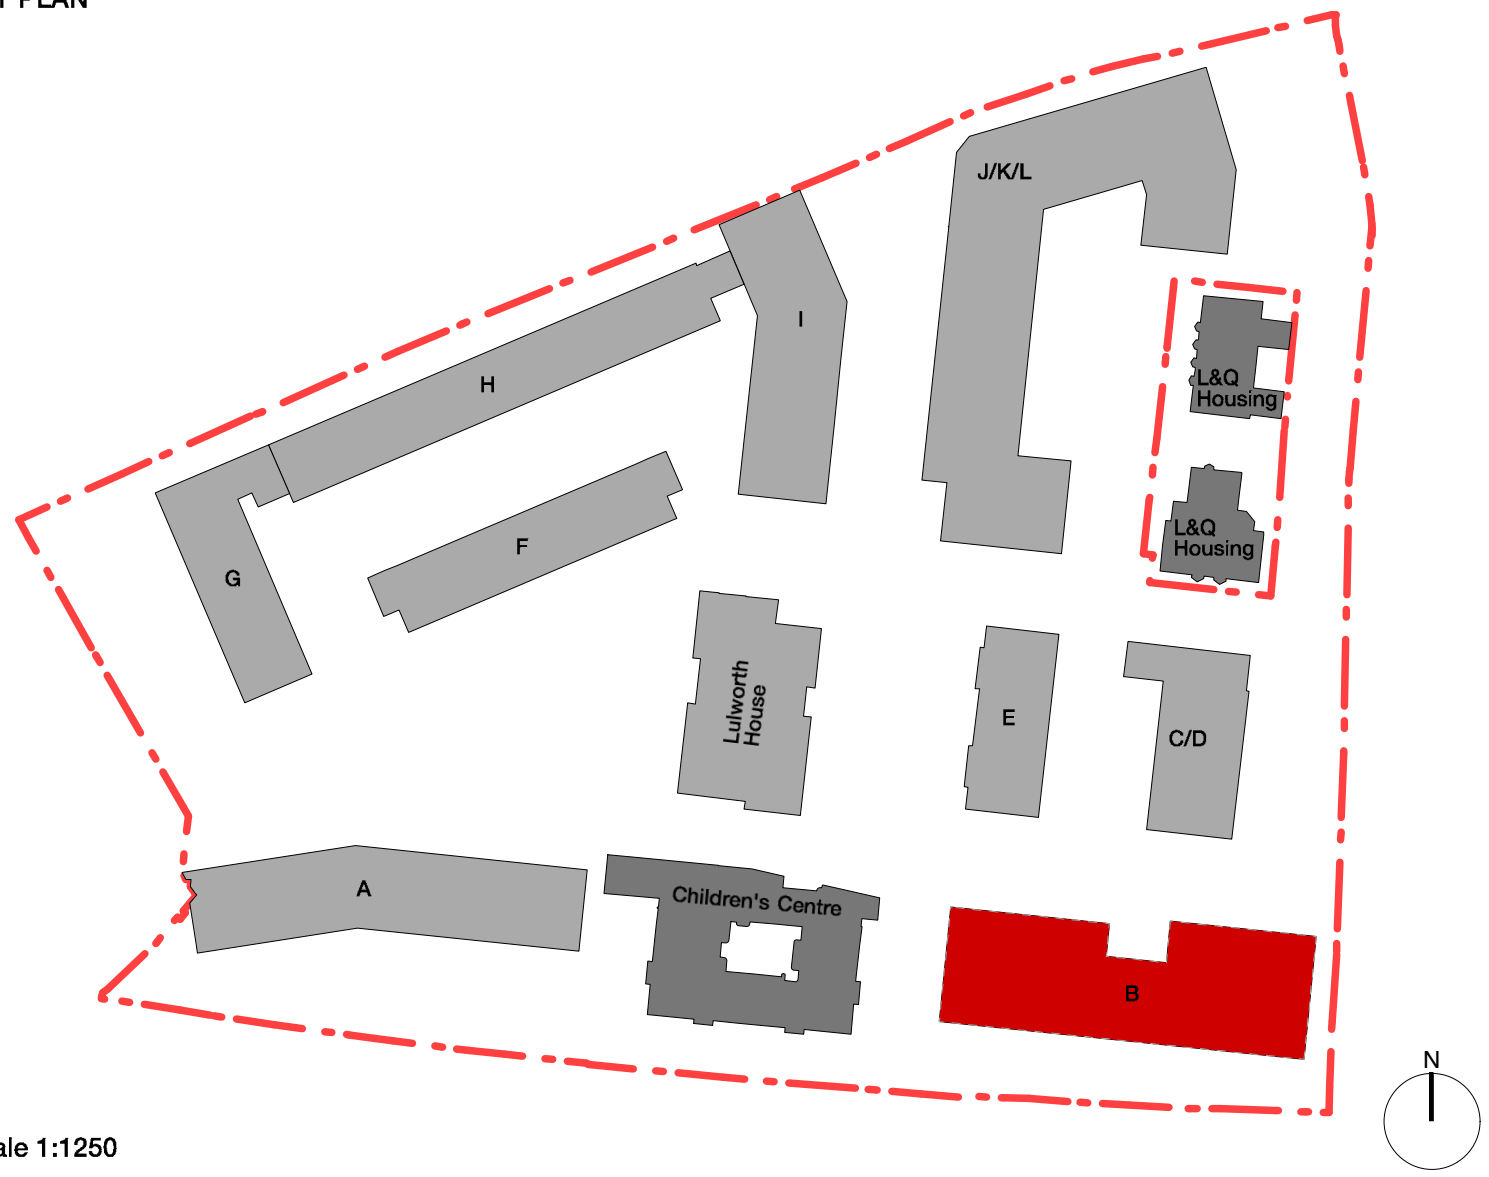

Scale 1:1250

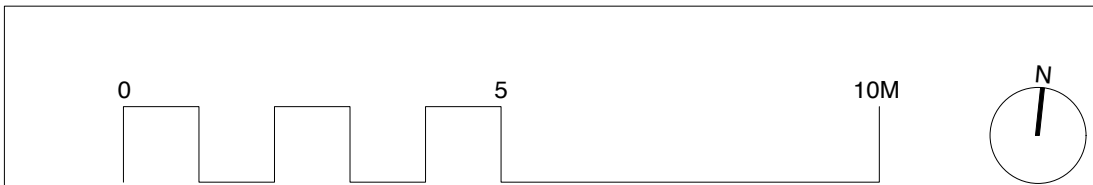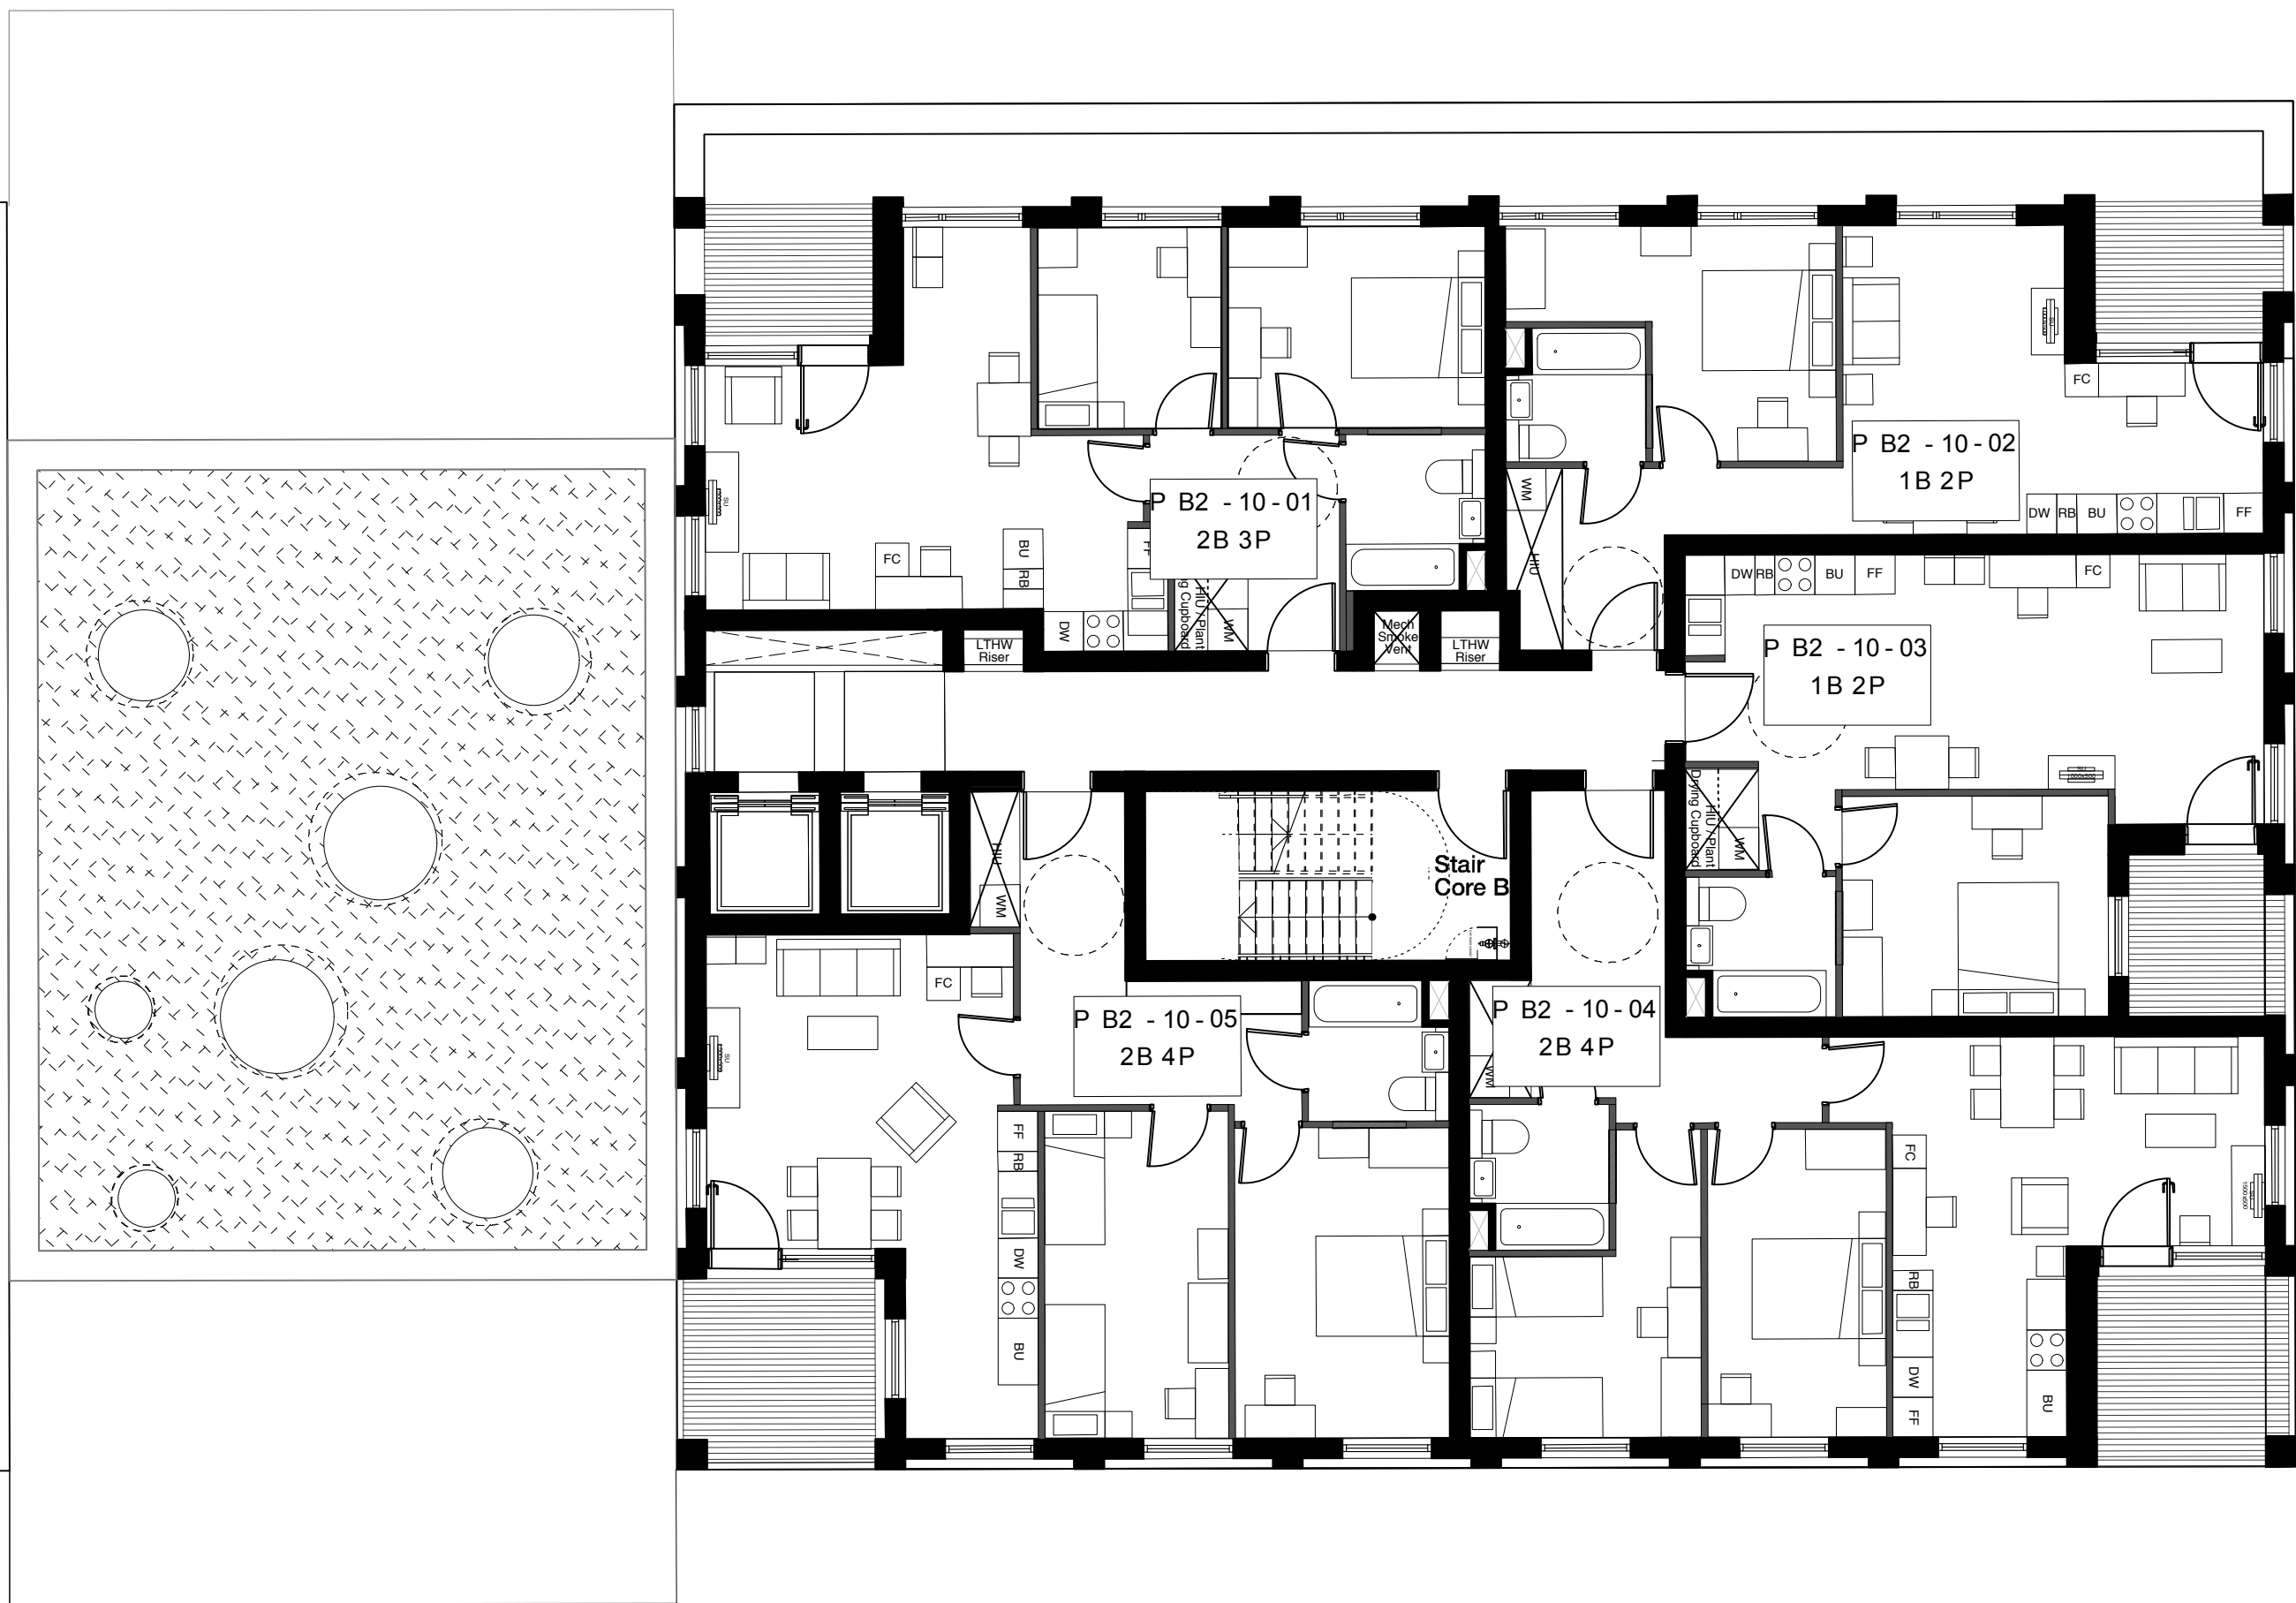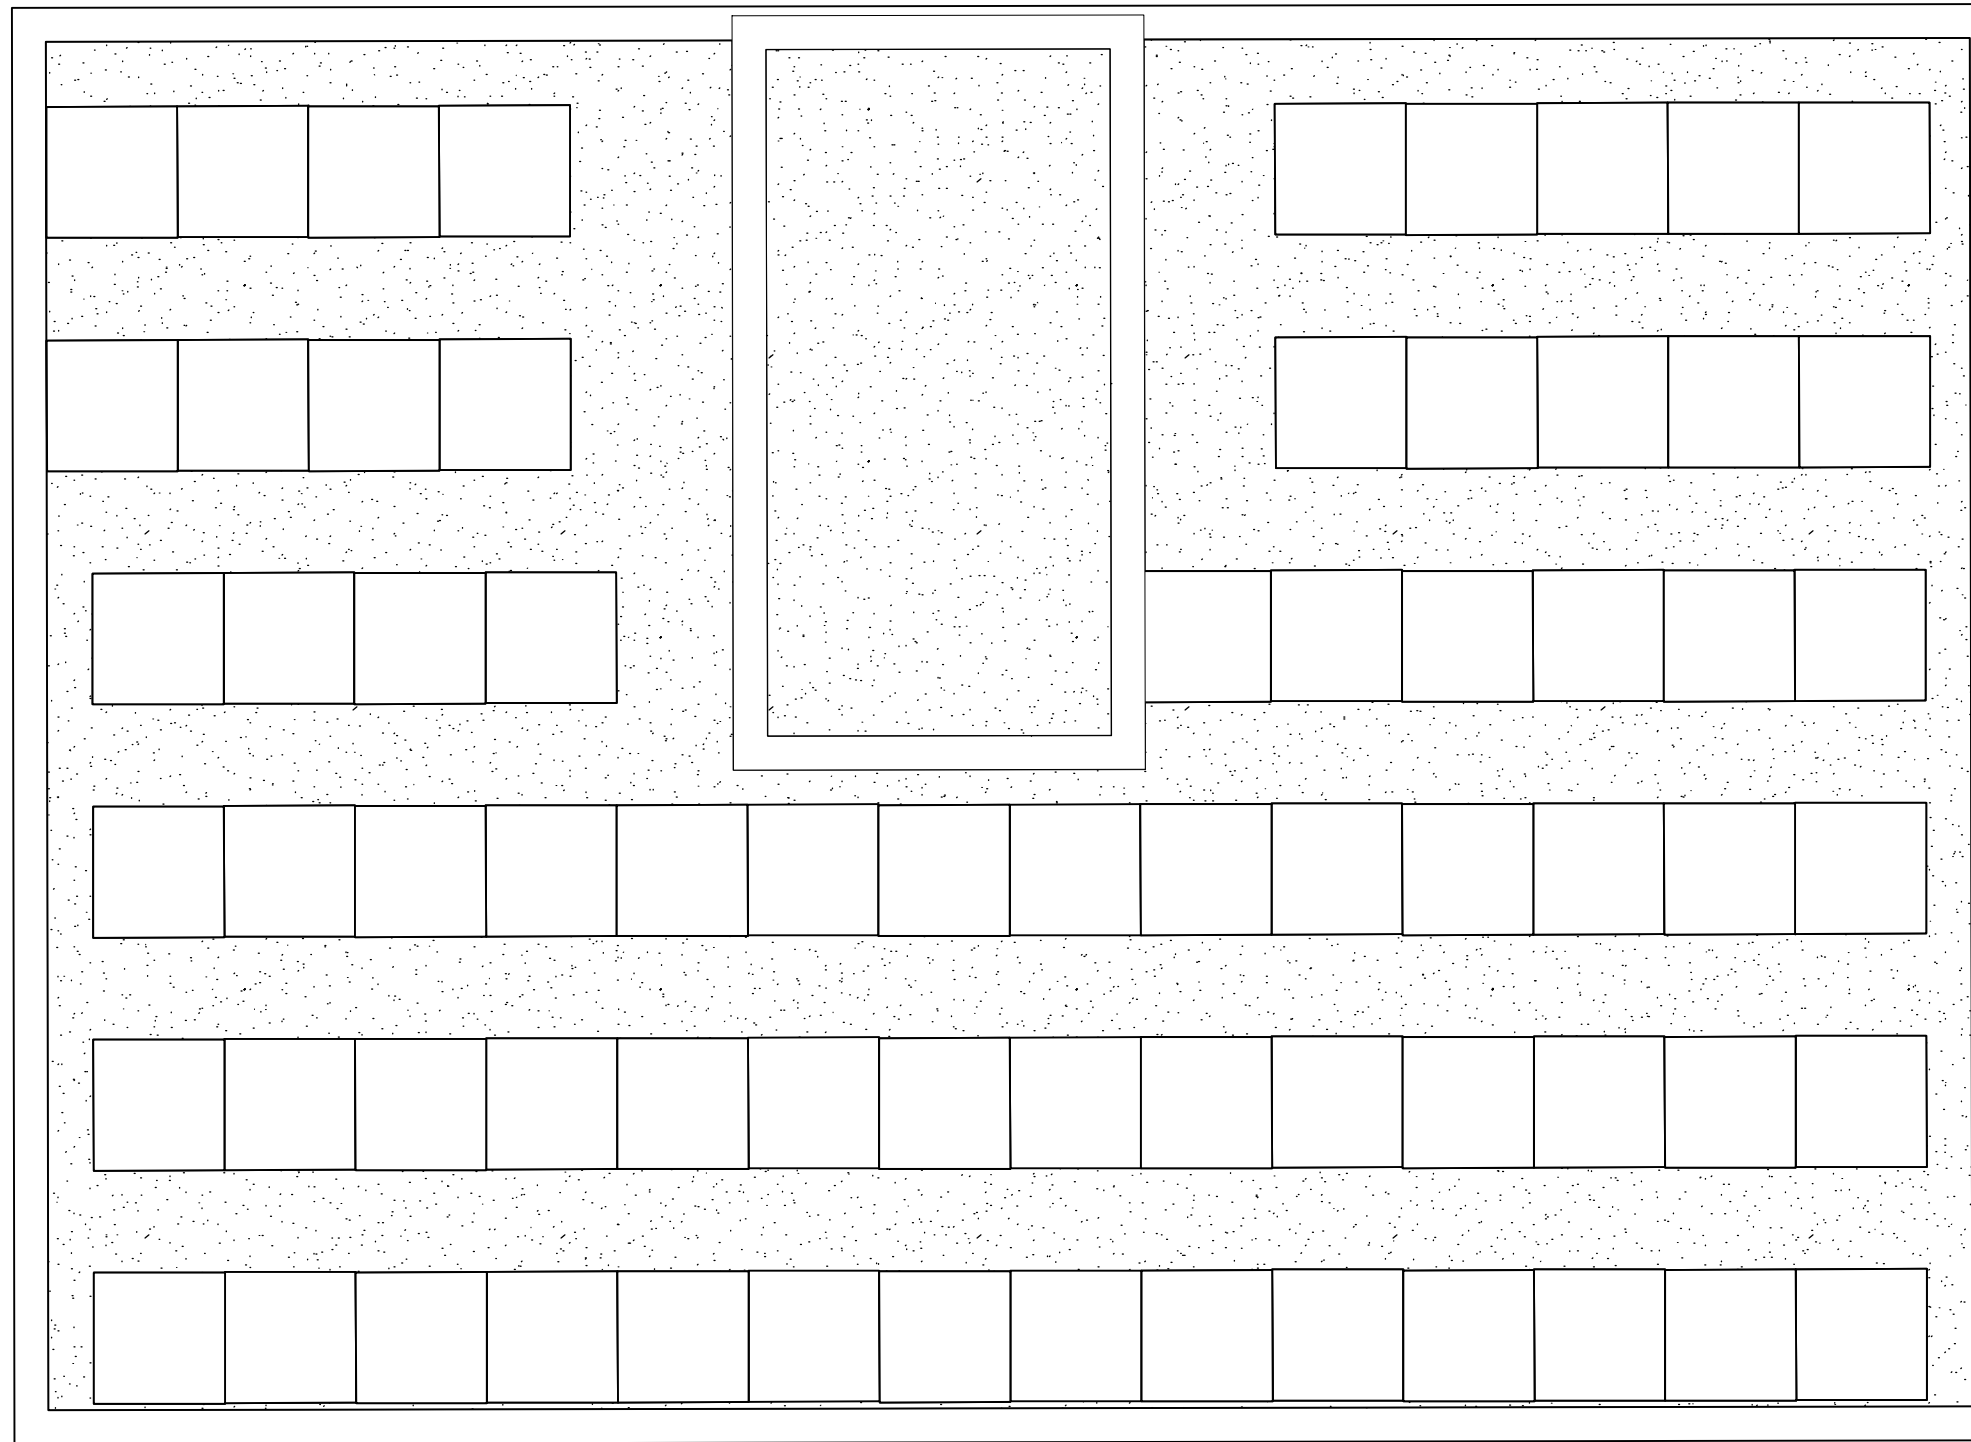

Copyright Hawkins Brown Architects LLP

No implied license exists. This drawing should not be used to calculate areas for the purposes of valuation. Do not scale this drawing. All dimensions to be checked on site by the contractor and such dimensions to be their responsibility. All work must comply with relevant British Standards and Building Regulations requirements. Drawing errors and omissions to be reported to the architect.

NOTE:

Internal furniture is indicative only

KEY

Site Boundary

Green Roof

Brown Roof

PV / Solar Thermal

Date	Rev	Note
24.02.14	A	Windows omitted, added and types changed

Hawkins\Brown

159 St John Street
London
EC1V 4QJ
020 7336 8030t

mail@hawkinsbrown.com
www.hawkinsbrown.com


Project
Agar Grove
Estate Regeneration

Drawing
Plot B
Tenth Floor GA Plan




Scale @A1 (@A3)	Date
1:100 (1:200)	February 2014
Drawn by	Checked by
AC/JW	SR
Job Number	Status
HB1423	Planning

Drawing No. & Revision
1423_DWG_PlotB_00_210_A

KEY PLAN

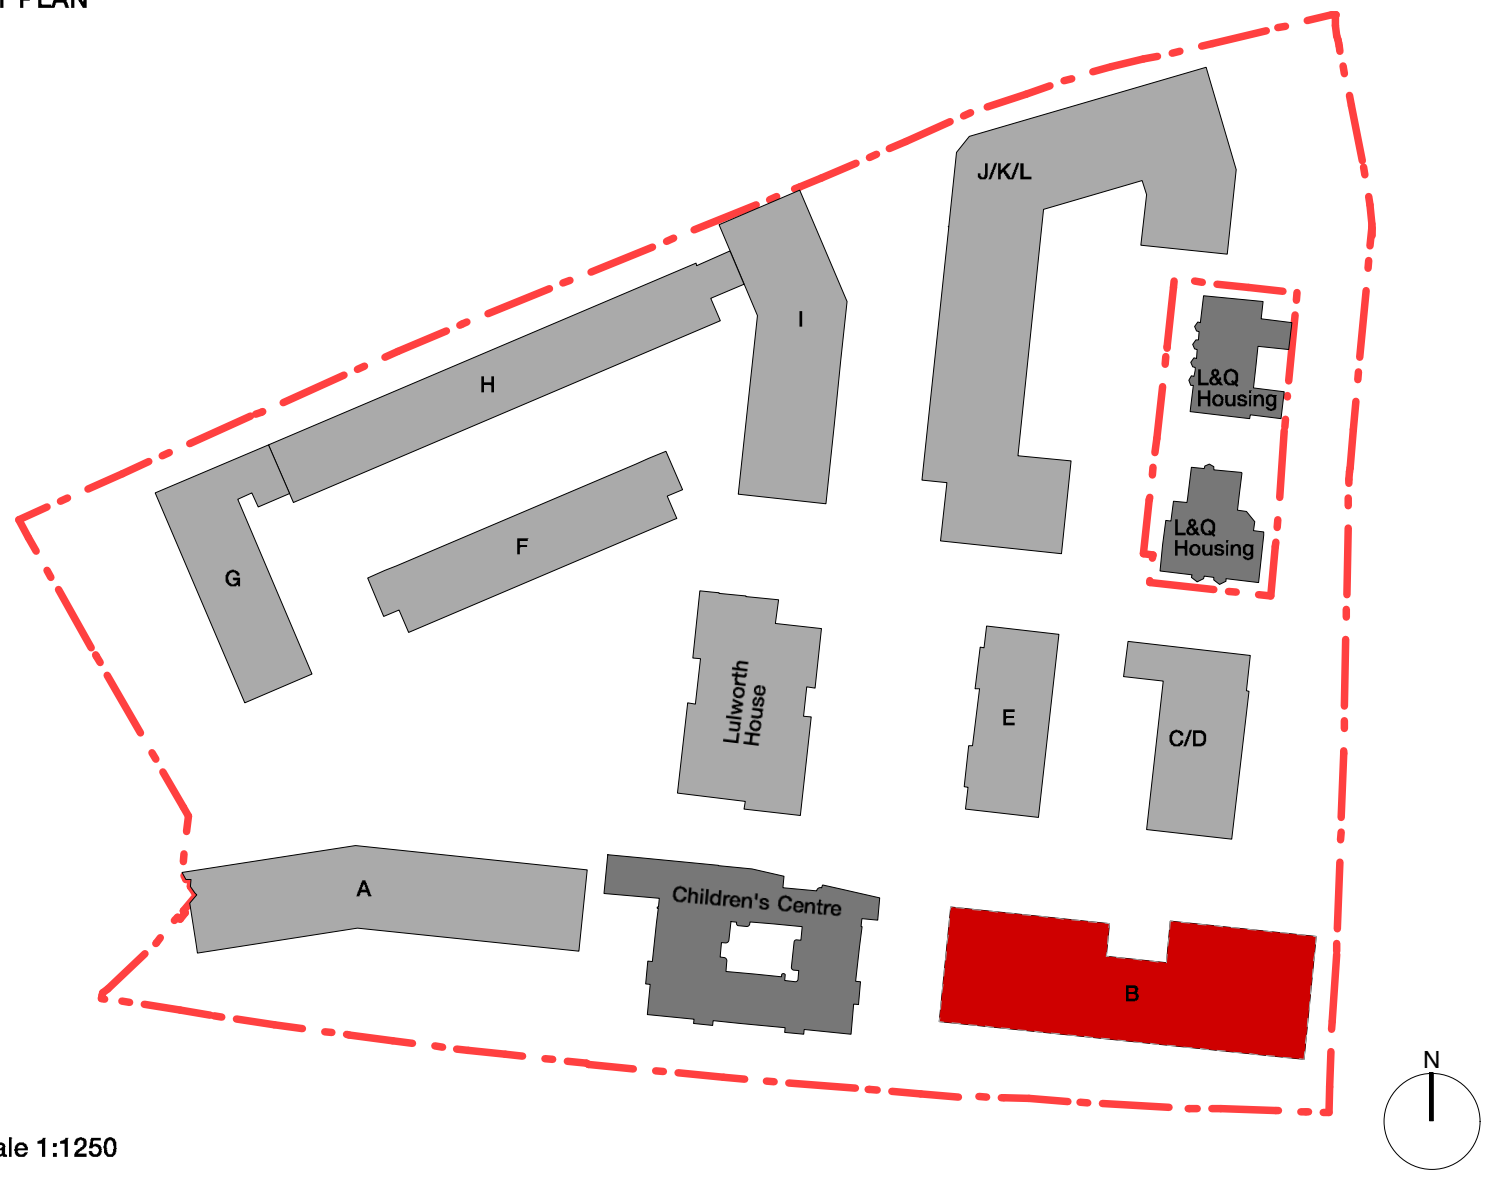

Scale 1:1250

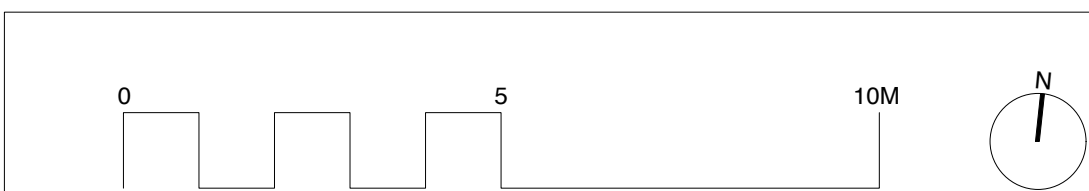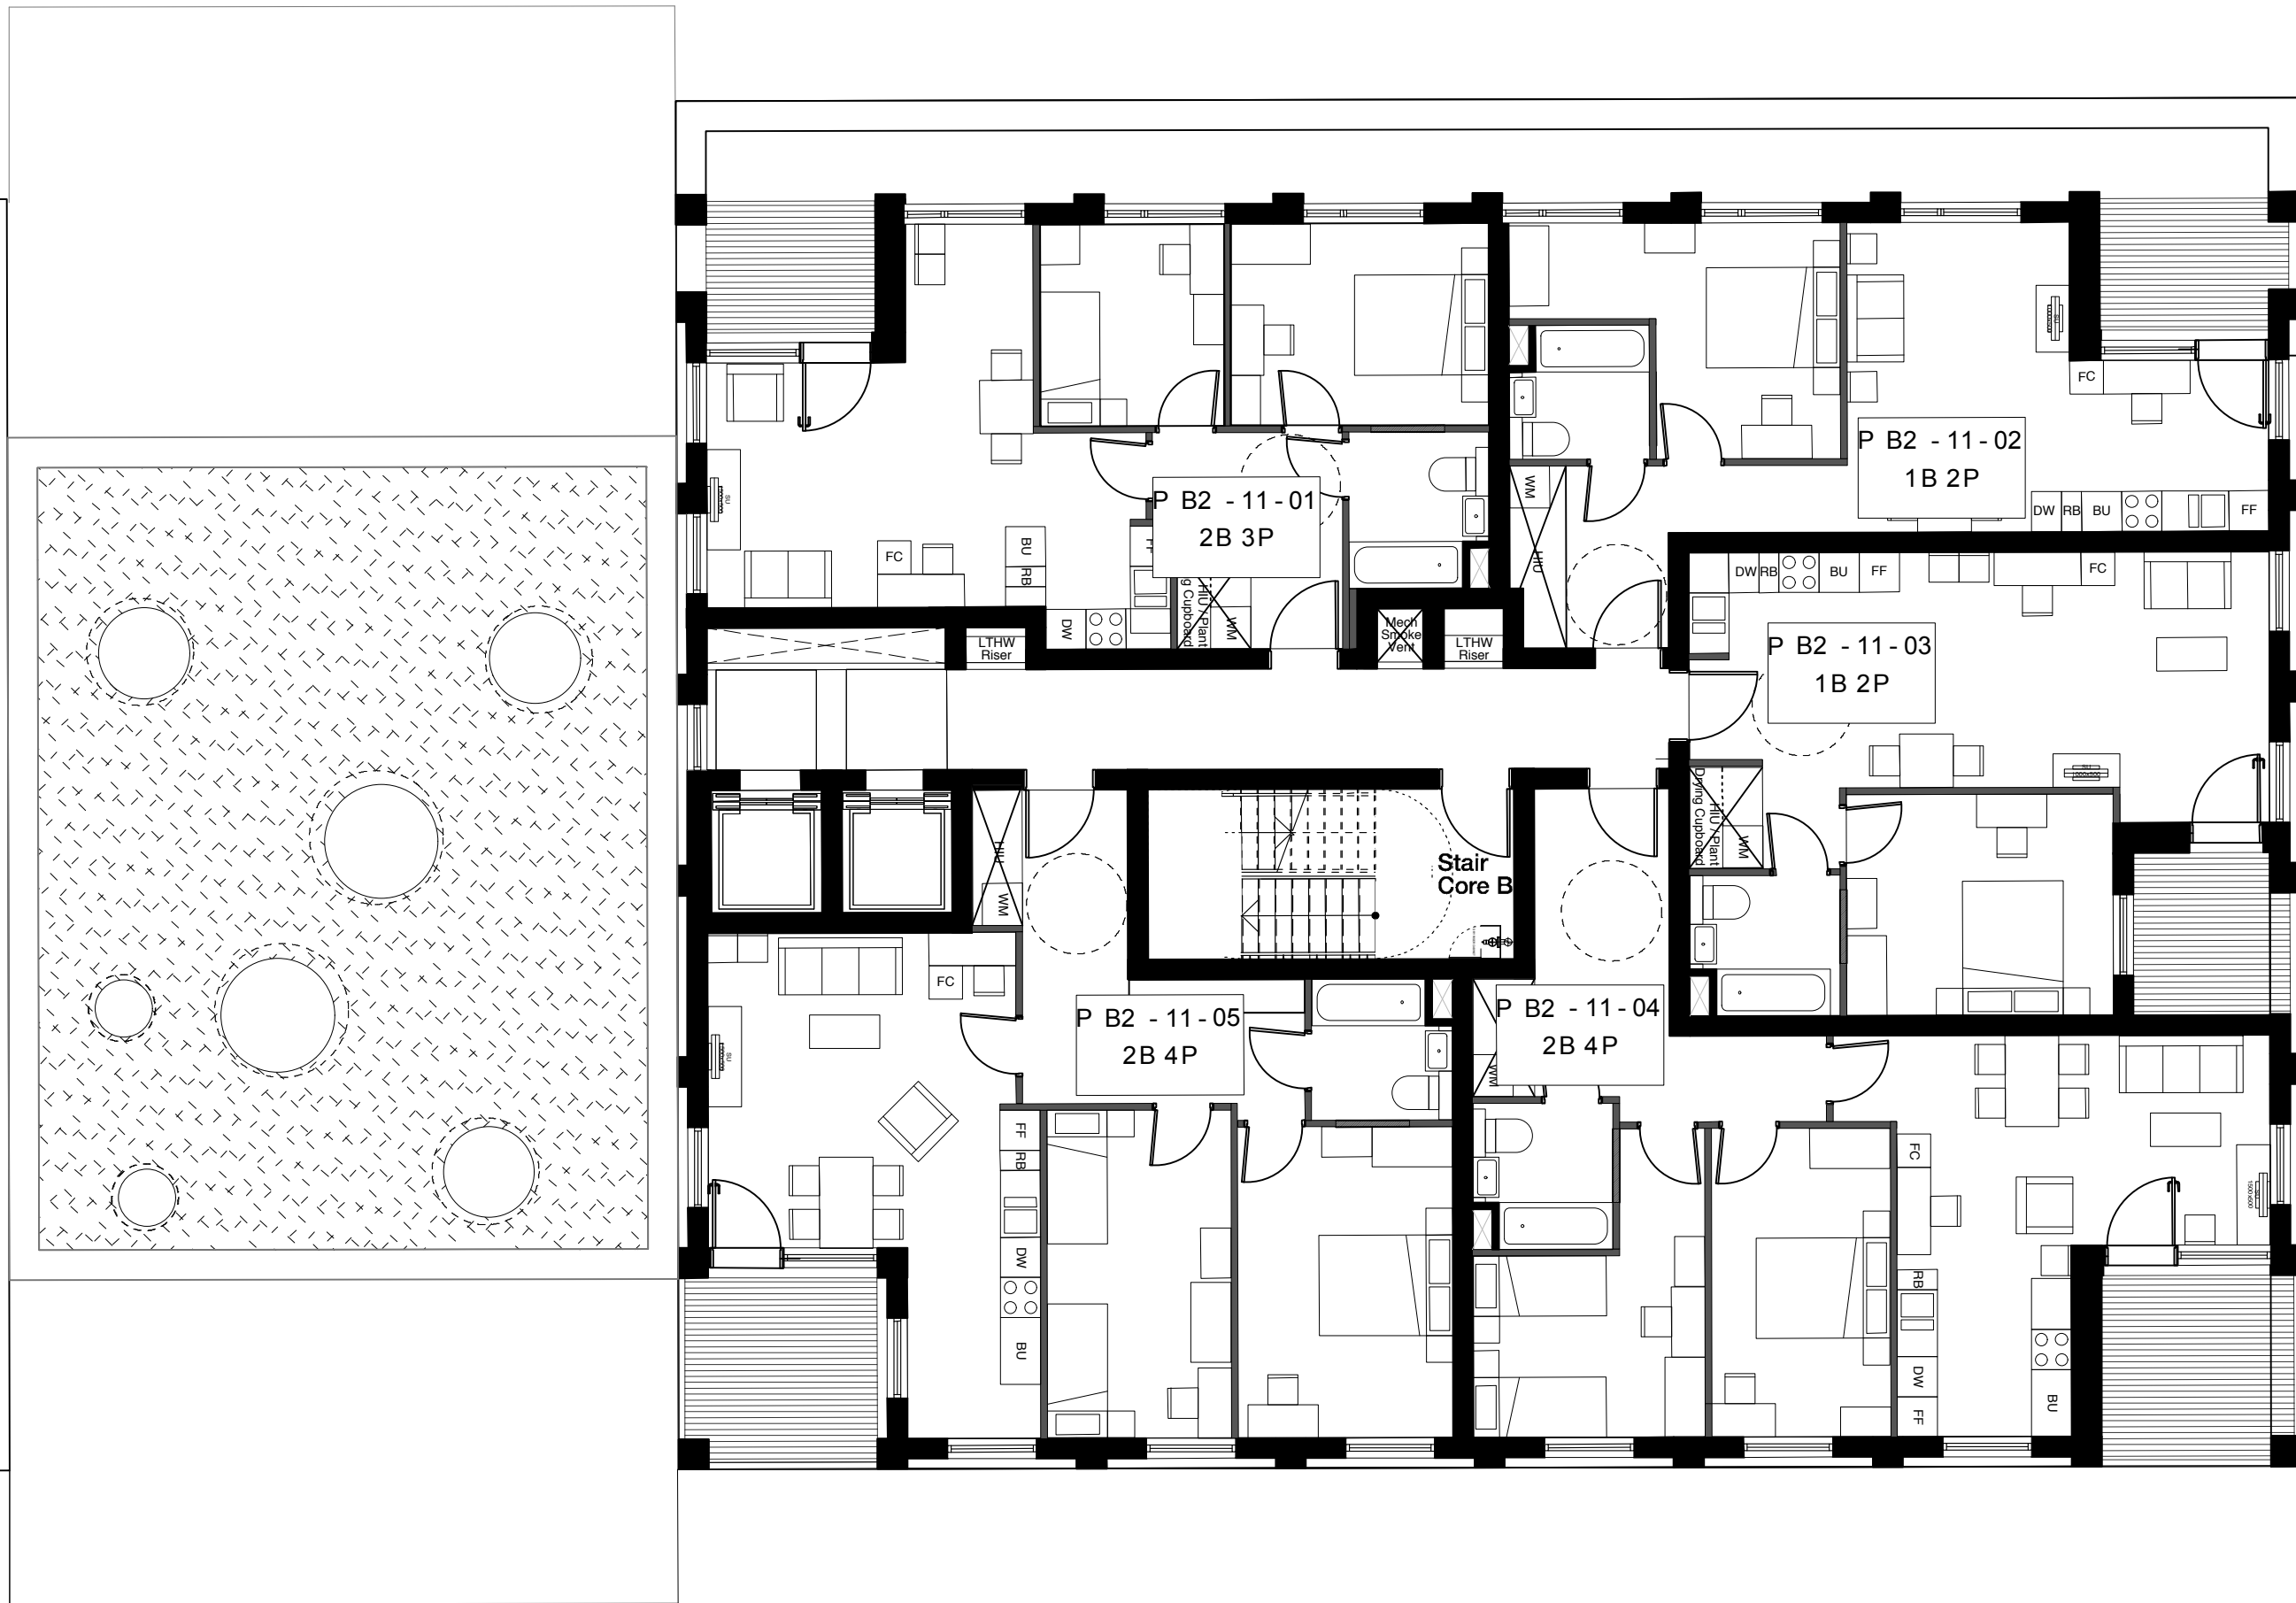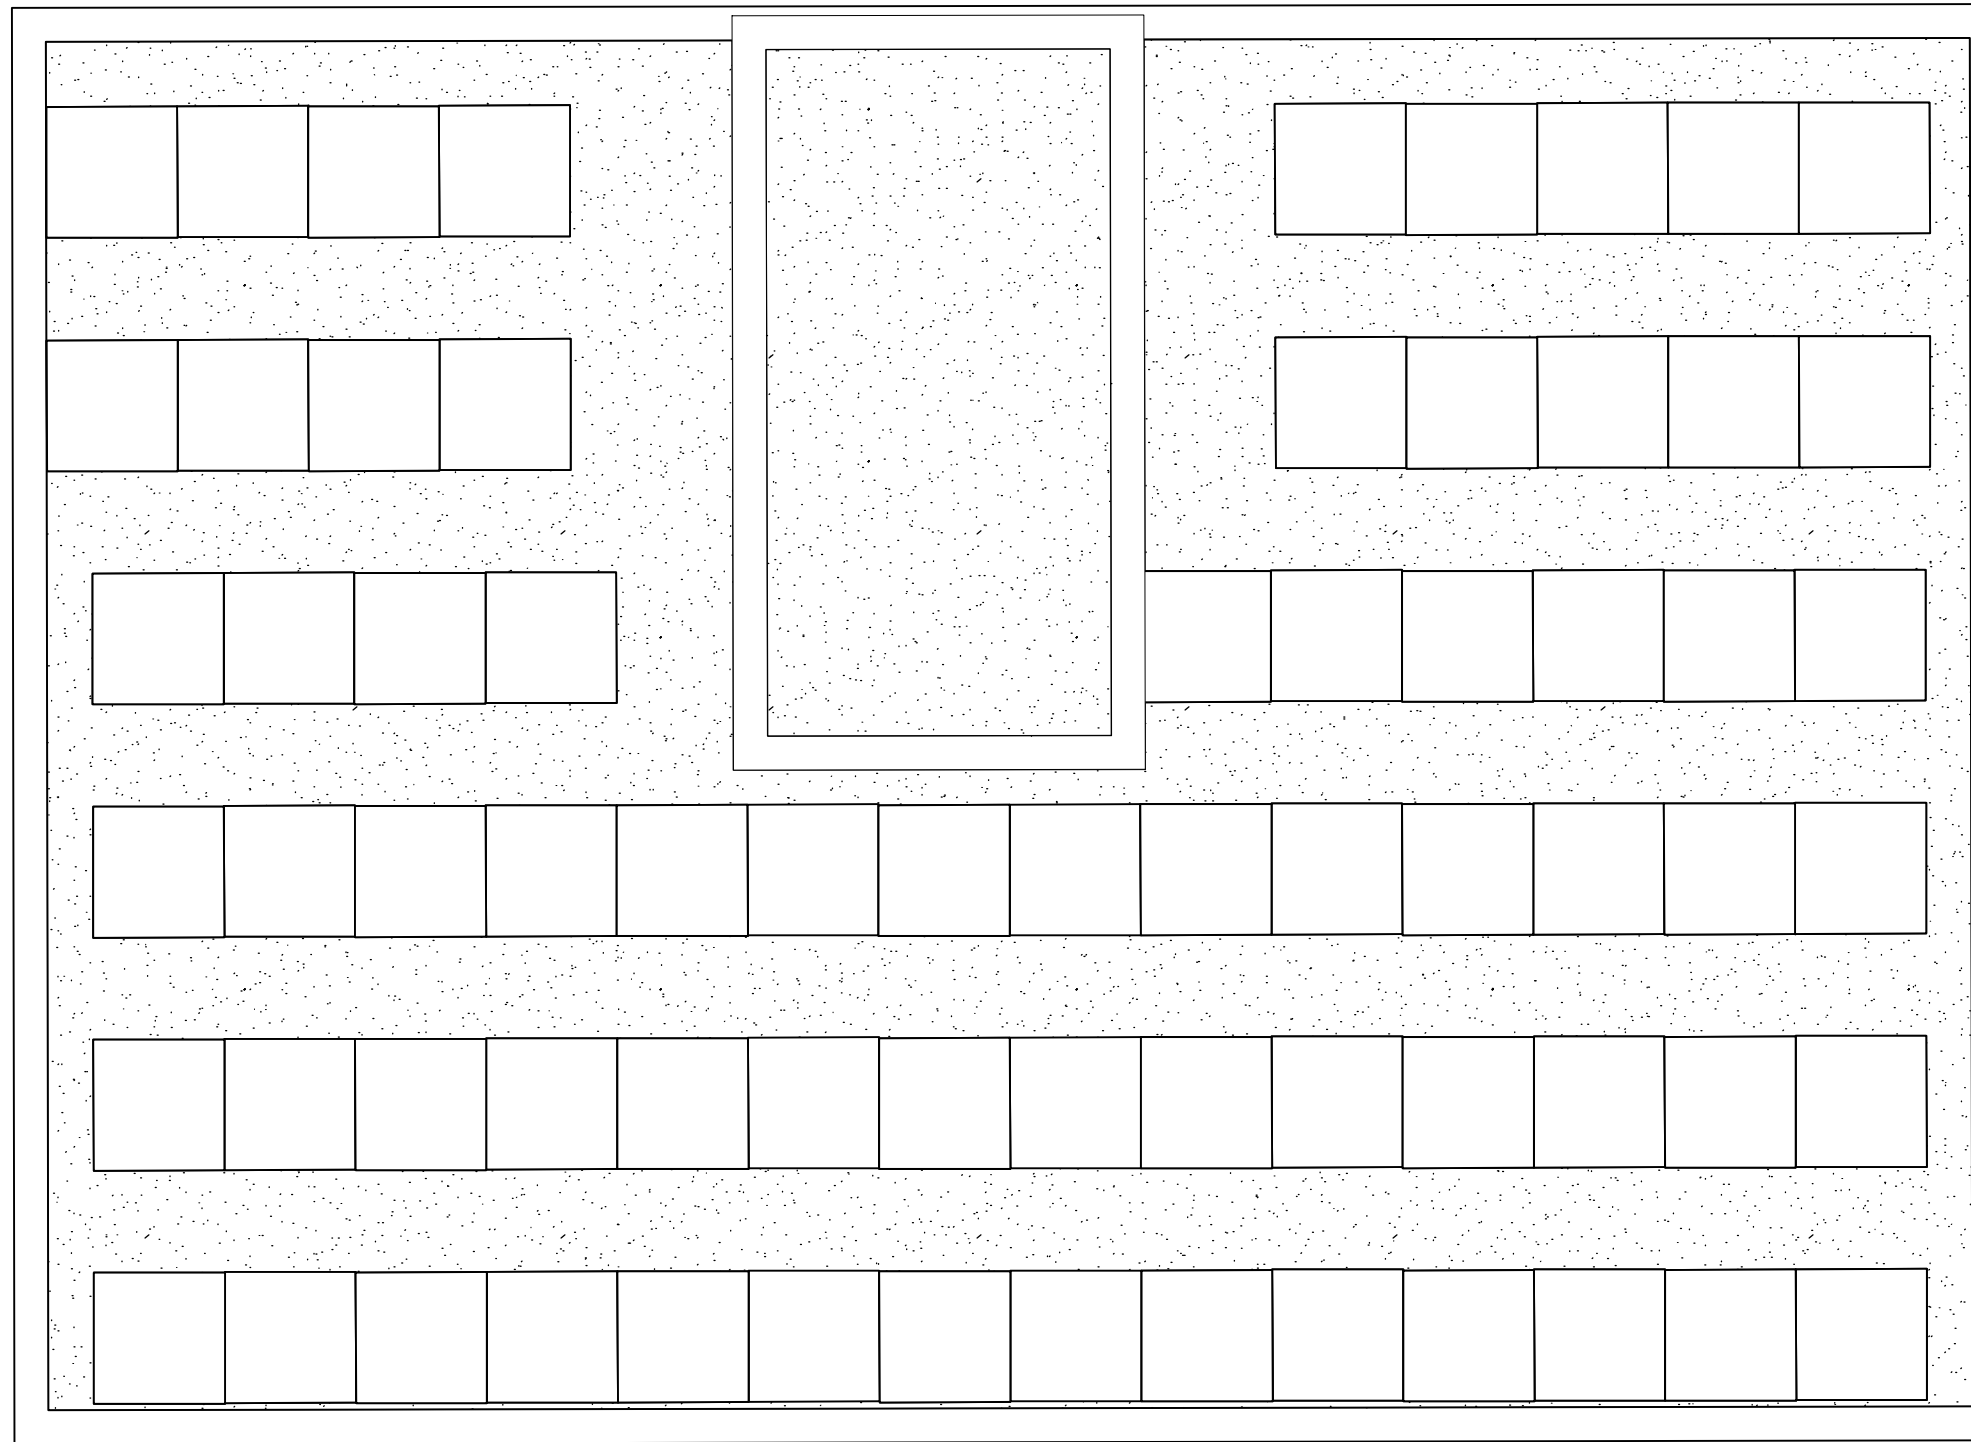

Copyright Hawkins Brown Architects LLP

No implied license exists. This drawing should not be used to calculate areas for the purposes of valuation. Do not scale this drawing. All dimensions to be checked on site by the contractor and such dimensions to be their responsibility. All work must comply with relevant British Standards and Building Regulations requirements. Drawing errors and omissions to be reported to the architect.

NOTE:

Internal furniture is indicative only

KEY

Site Boundary

Green Roof

Brown Roof

PV / Solar Thermal

Date	Rev	Note
24.02.14	A	Windows omitted, added and types changed

Hawkins\Brown

159 St John Street
London
EC1V 4QJ
020 7336 8030t

mail@hawkinsbrown.com
www.hawkinsbrown.com


Project
Agar Grove
Estate Regeneration

Drawing
Plot B
Eleventh Floor GA Plan



Scale @A1 (@A3)	Date
1:100(1:200)	February 2014
Drawn by	Checked by
AC/JW	SR
Job Number	Status
HB1423	Planning

Drawing No. & Revision
1423_DWG_PlotB_00_211_A

KEY PLAN

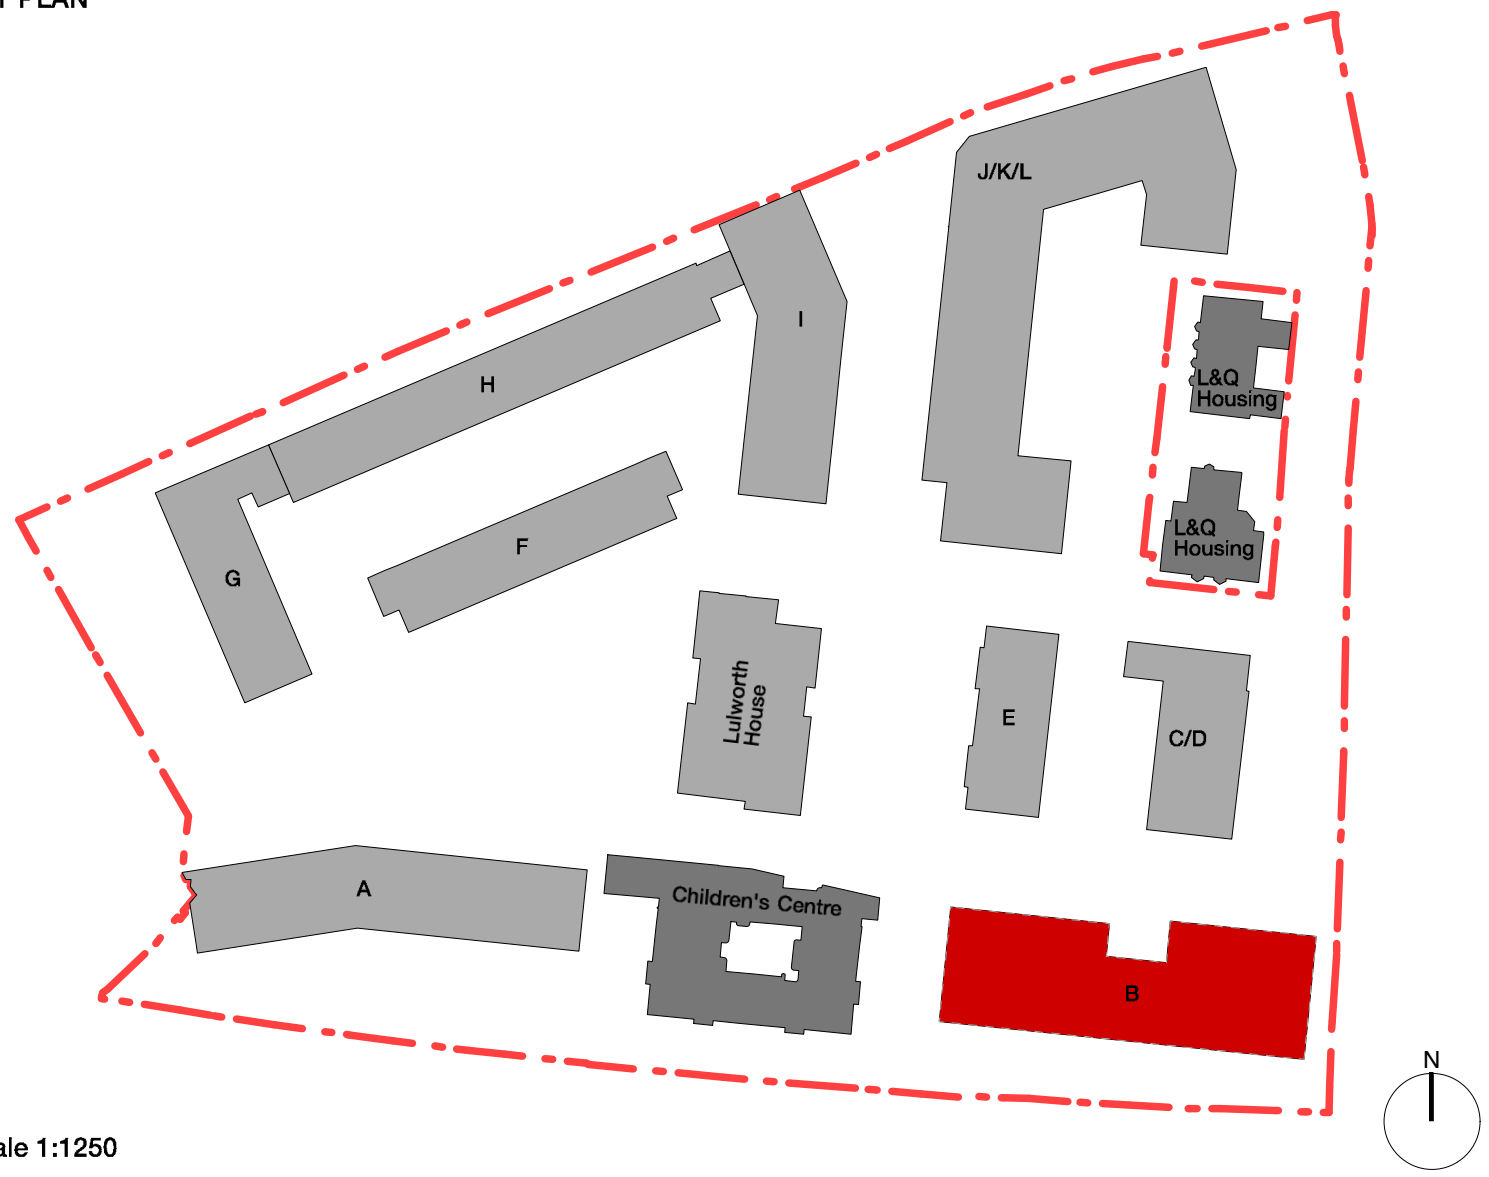

Scale 1:1250

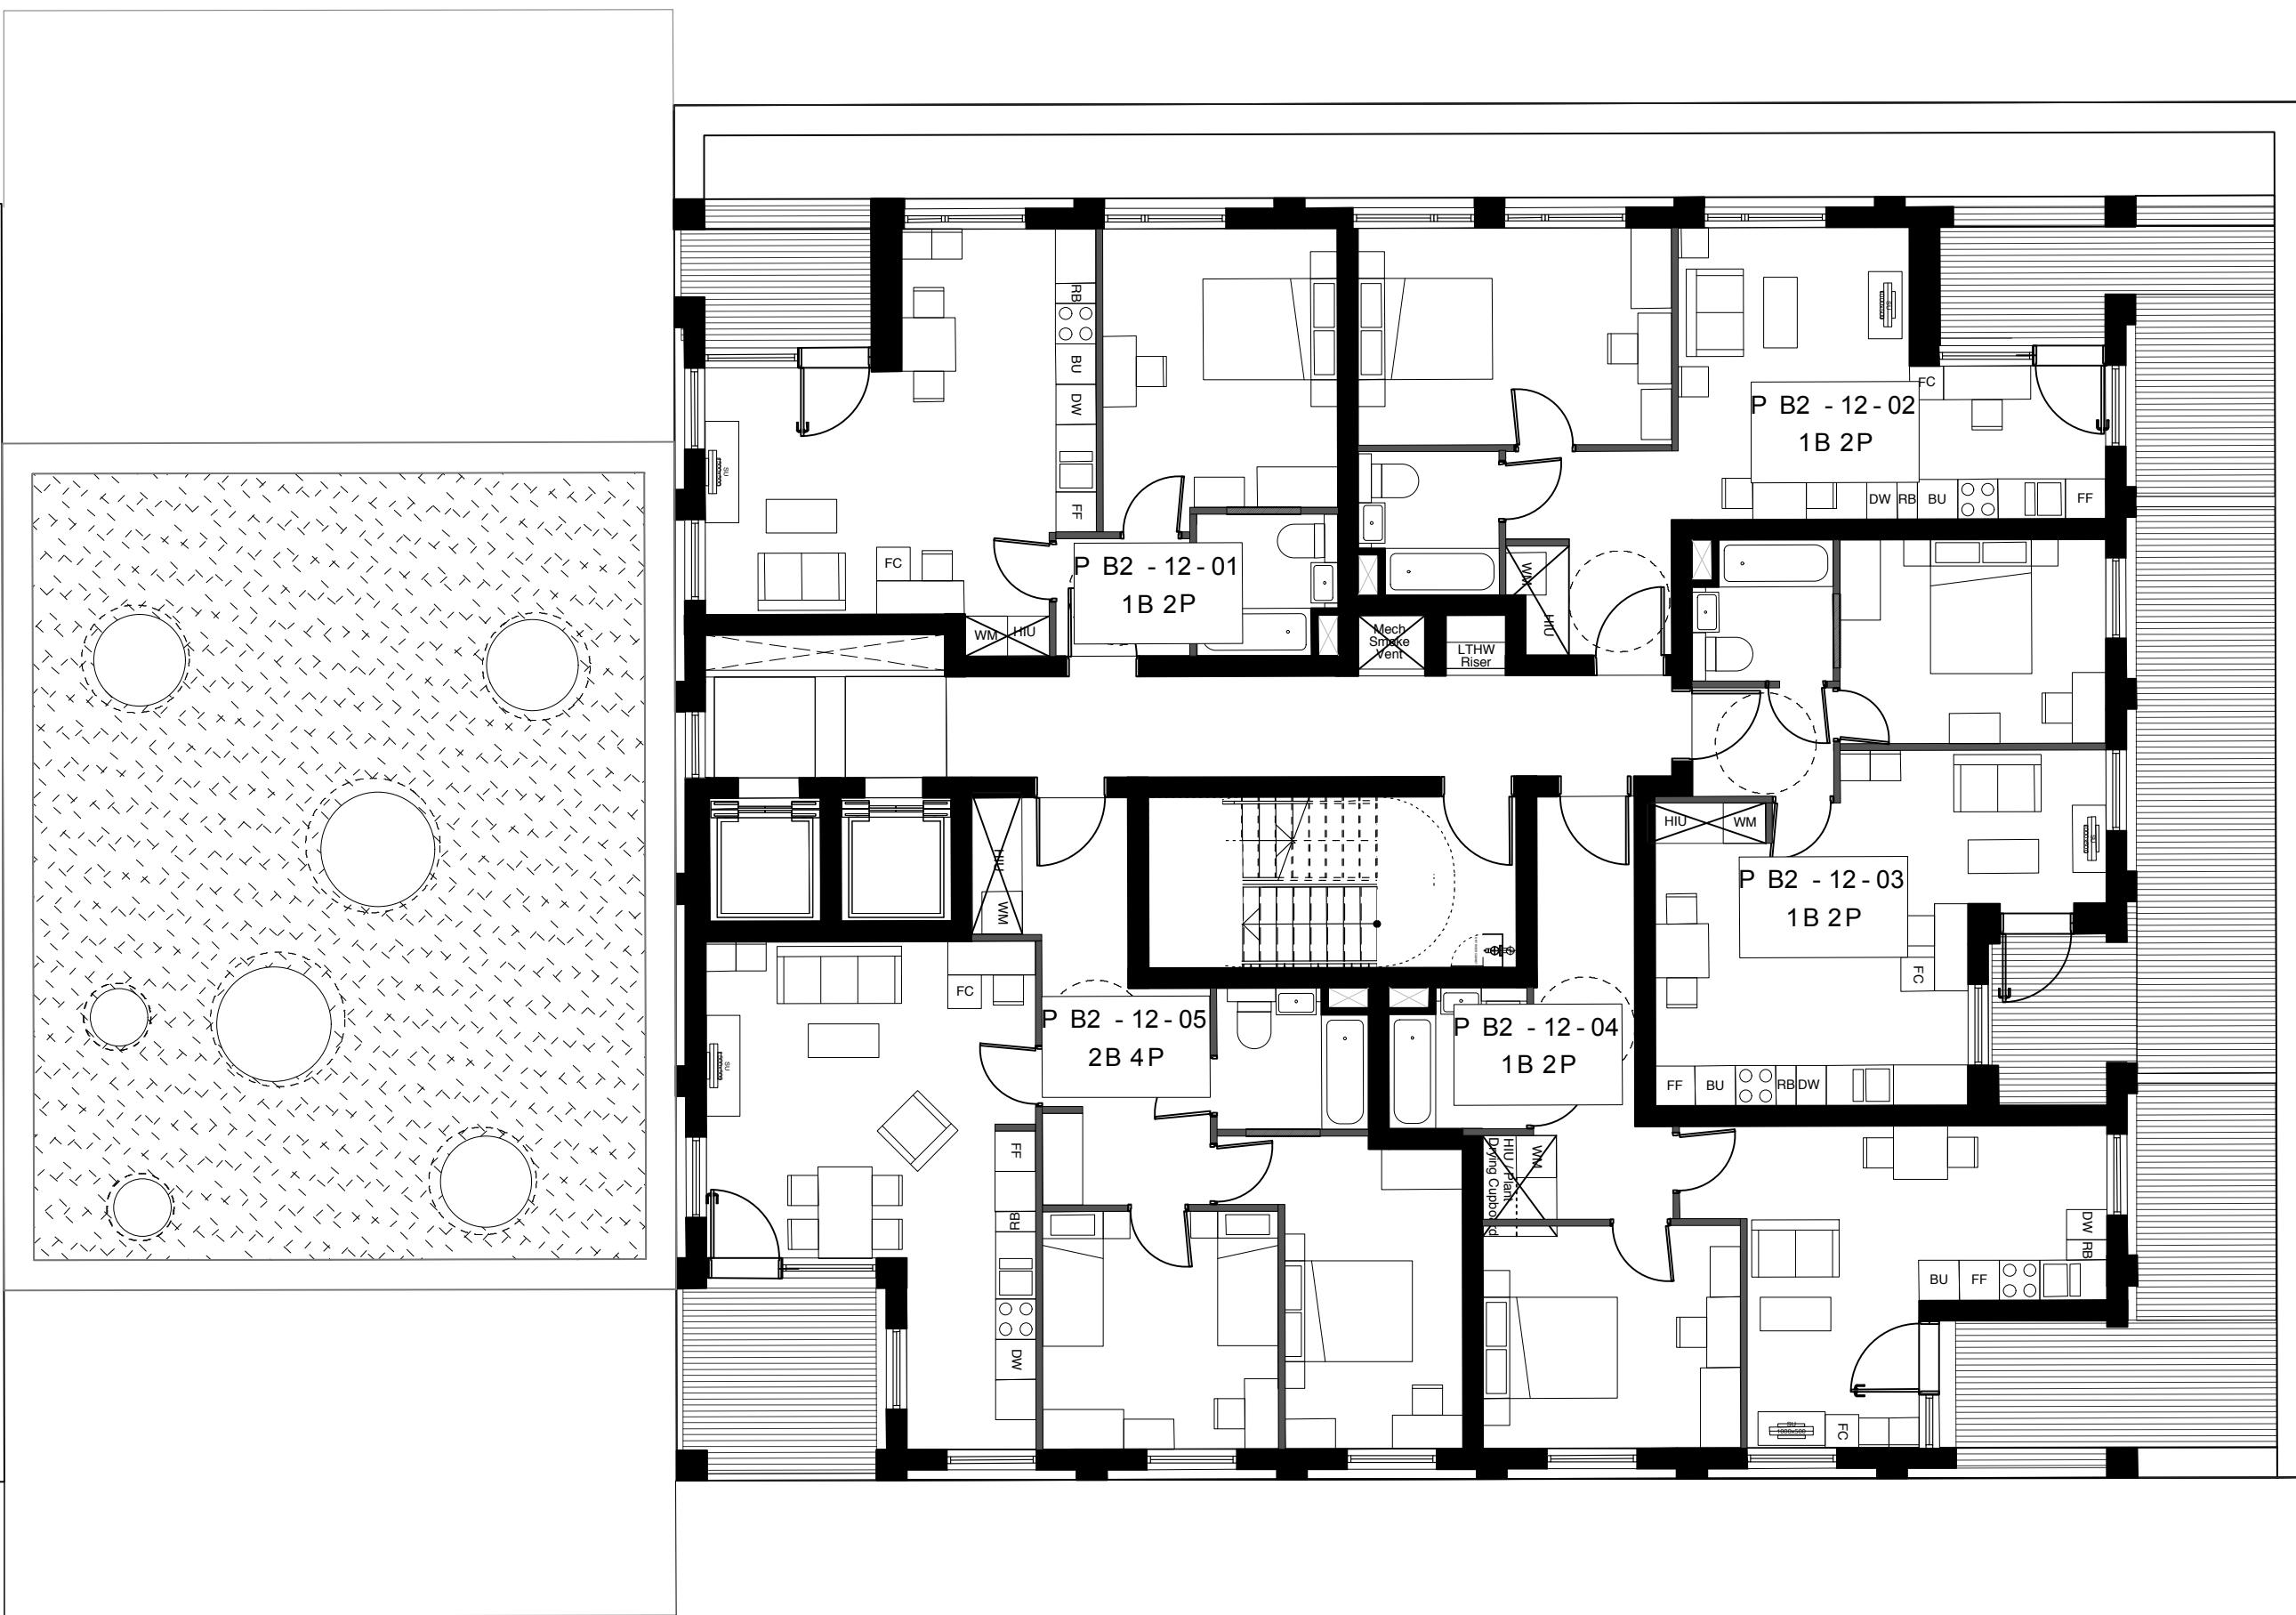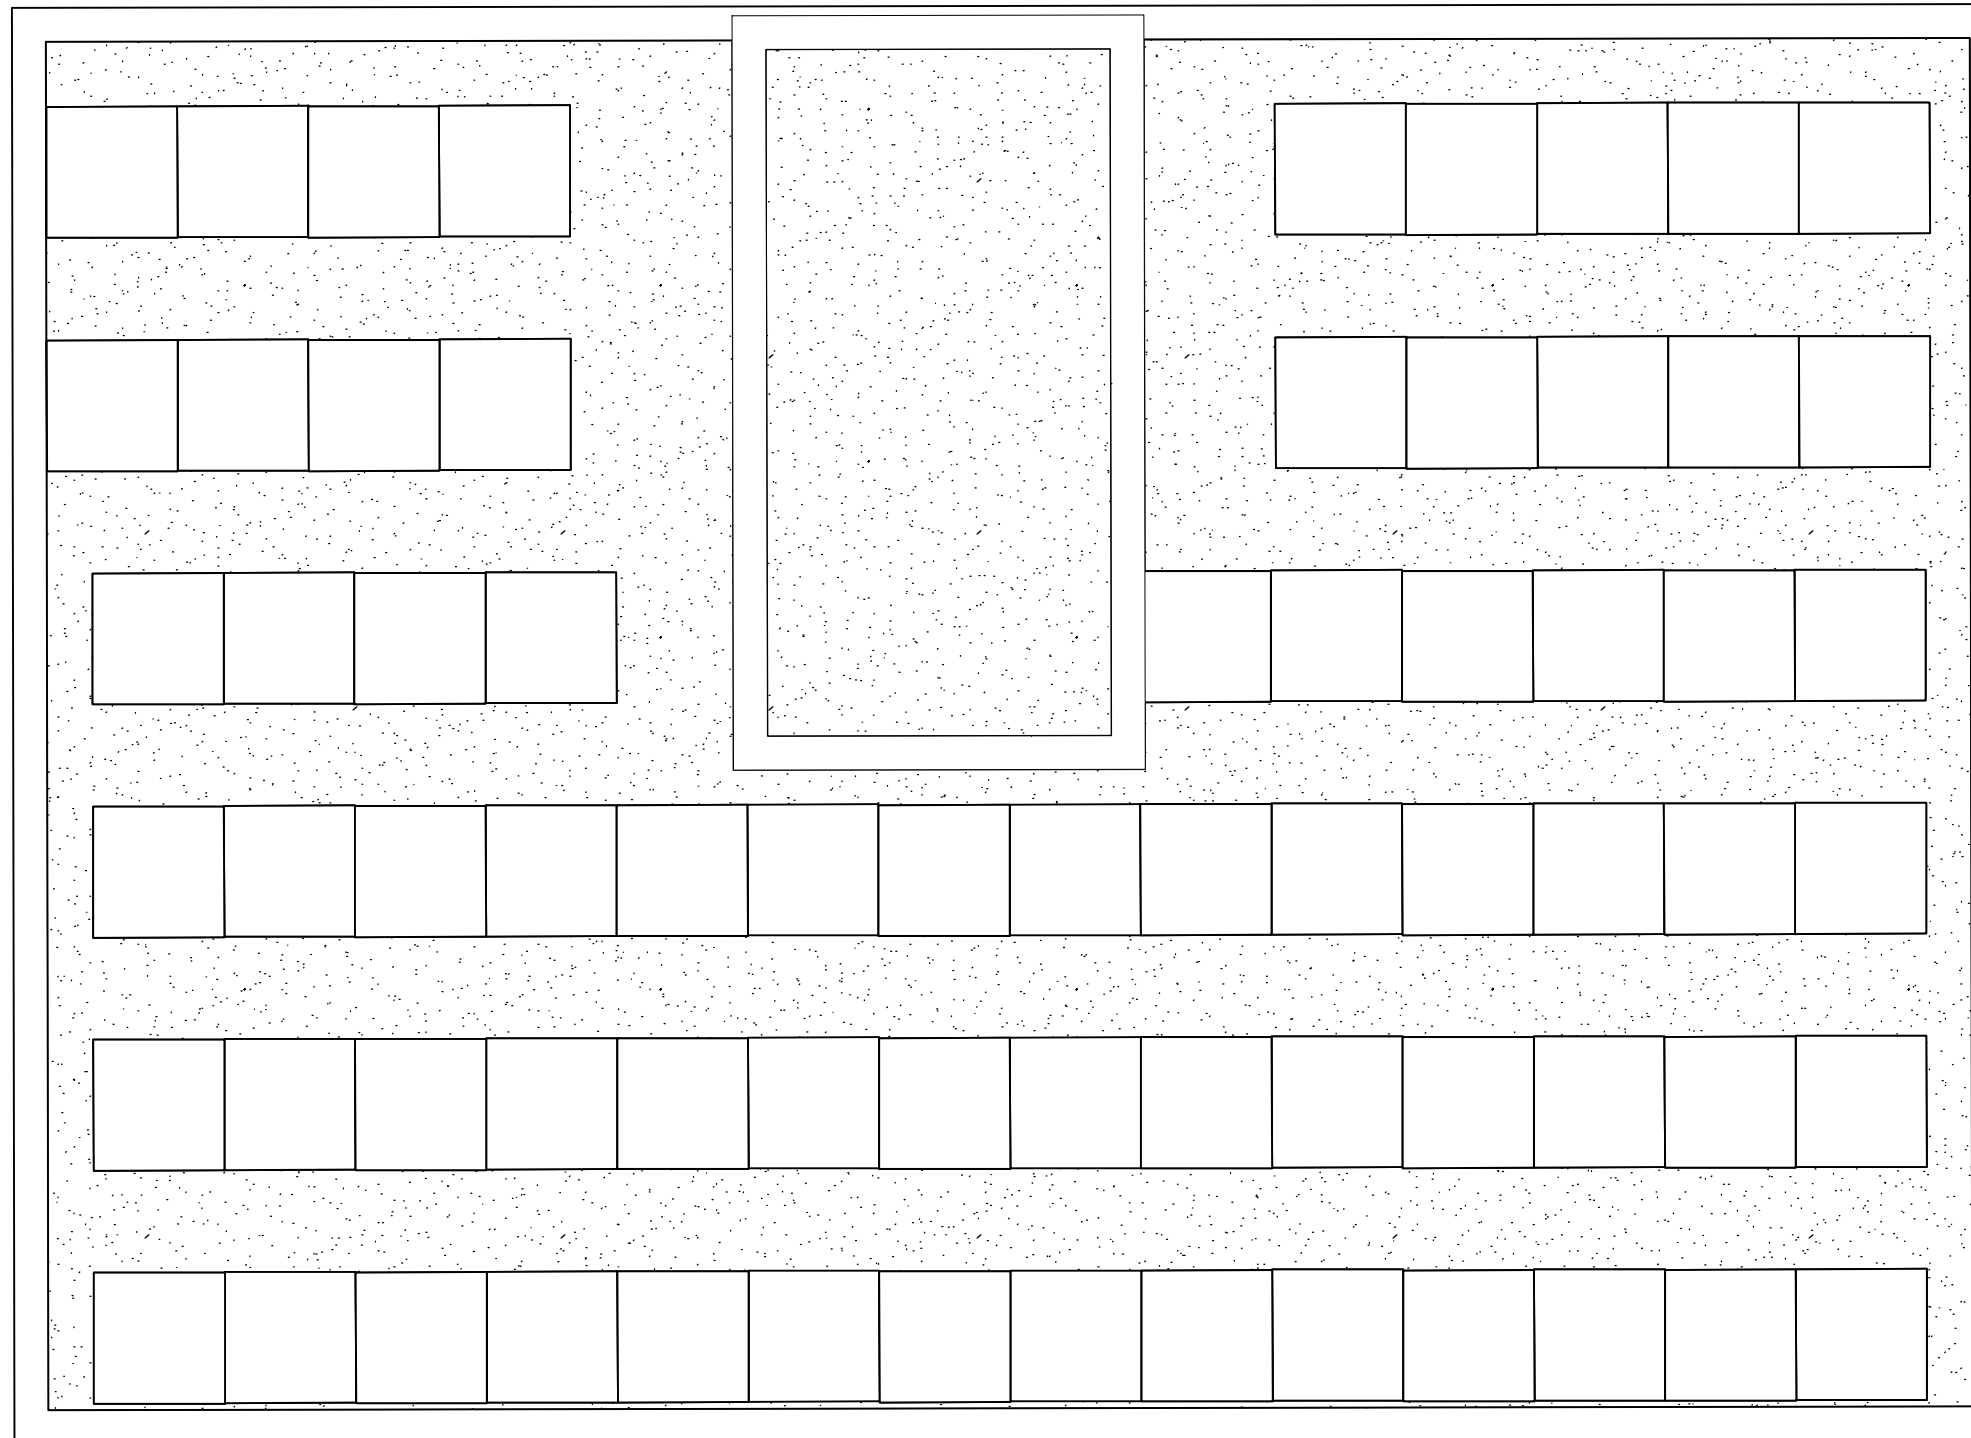

Copyright Hawkins Brown Architects LLP

No implied license exists. This drawing should not be used to calculate areas for the purposes of valuation. Do not scale this drawing. All dimensions to be checked on site by the contractor and such dimensions to be their responsibility. All work must comply with relevant British Standards and Building Regulations requirements. Drawing errors and omissions to be reported to the architect.

NOTE:

Internal furniture is indicative only

KEY

Site Boundary

Green Roof

Brown Roof

PV / Solar Thermal

Date	Rev	Note
24.02.14	A	Windows omitted, added and types changed. Area to terraces P B2 12 - 02, P B2 12 - 03 and P B2 12 - 04 increased

Hawkins\Brown

159 St John Street
London
EC1V 4QJ
020 7336 8030t

mail@hawkinsbrown.com
www.hawkinsbrown.com


Project
Agar Grove
Estate Regeneration

Drawing
Plot B
Twelfth Floor GA Plan




Scale @A1 (@A3)	Date
1:100(1:200)	February 2014
Drawn by	Checked by
AC/JW	SR
Job Number	Status
HB1423	Planning

Drawing No. & Revision
1423_DWG_PlotB_00_212_A

KEY PLAN

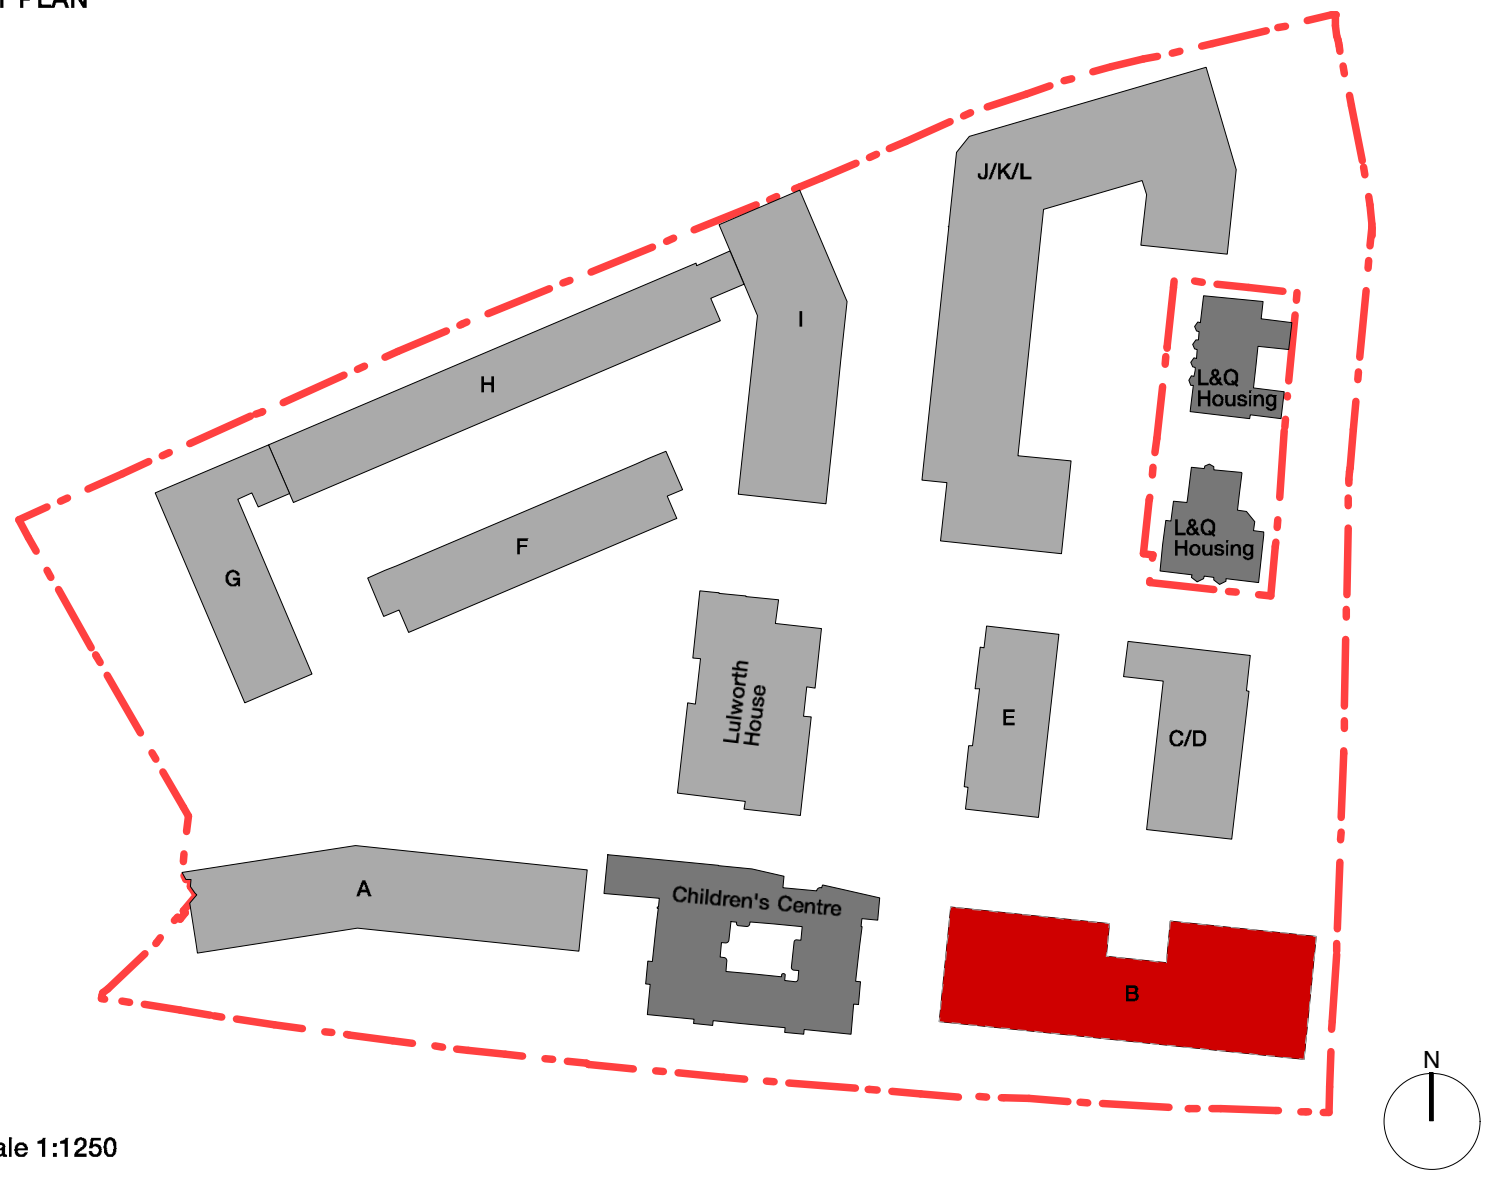

Scale 1:1250

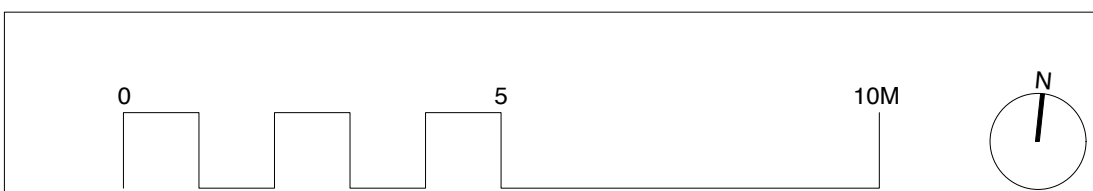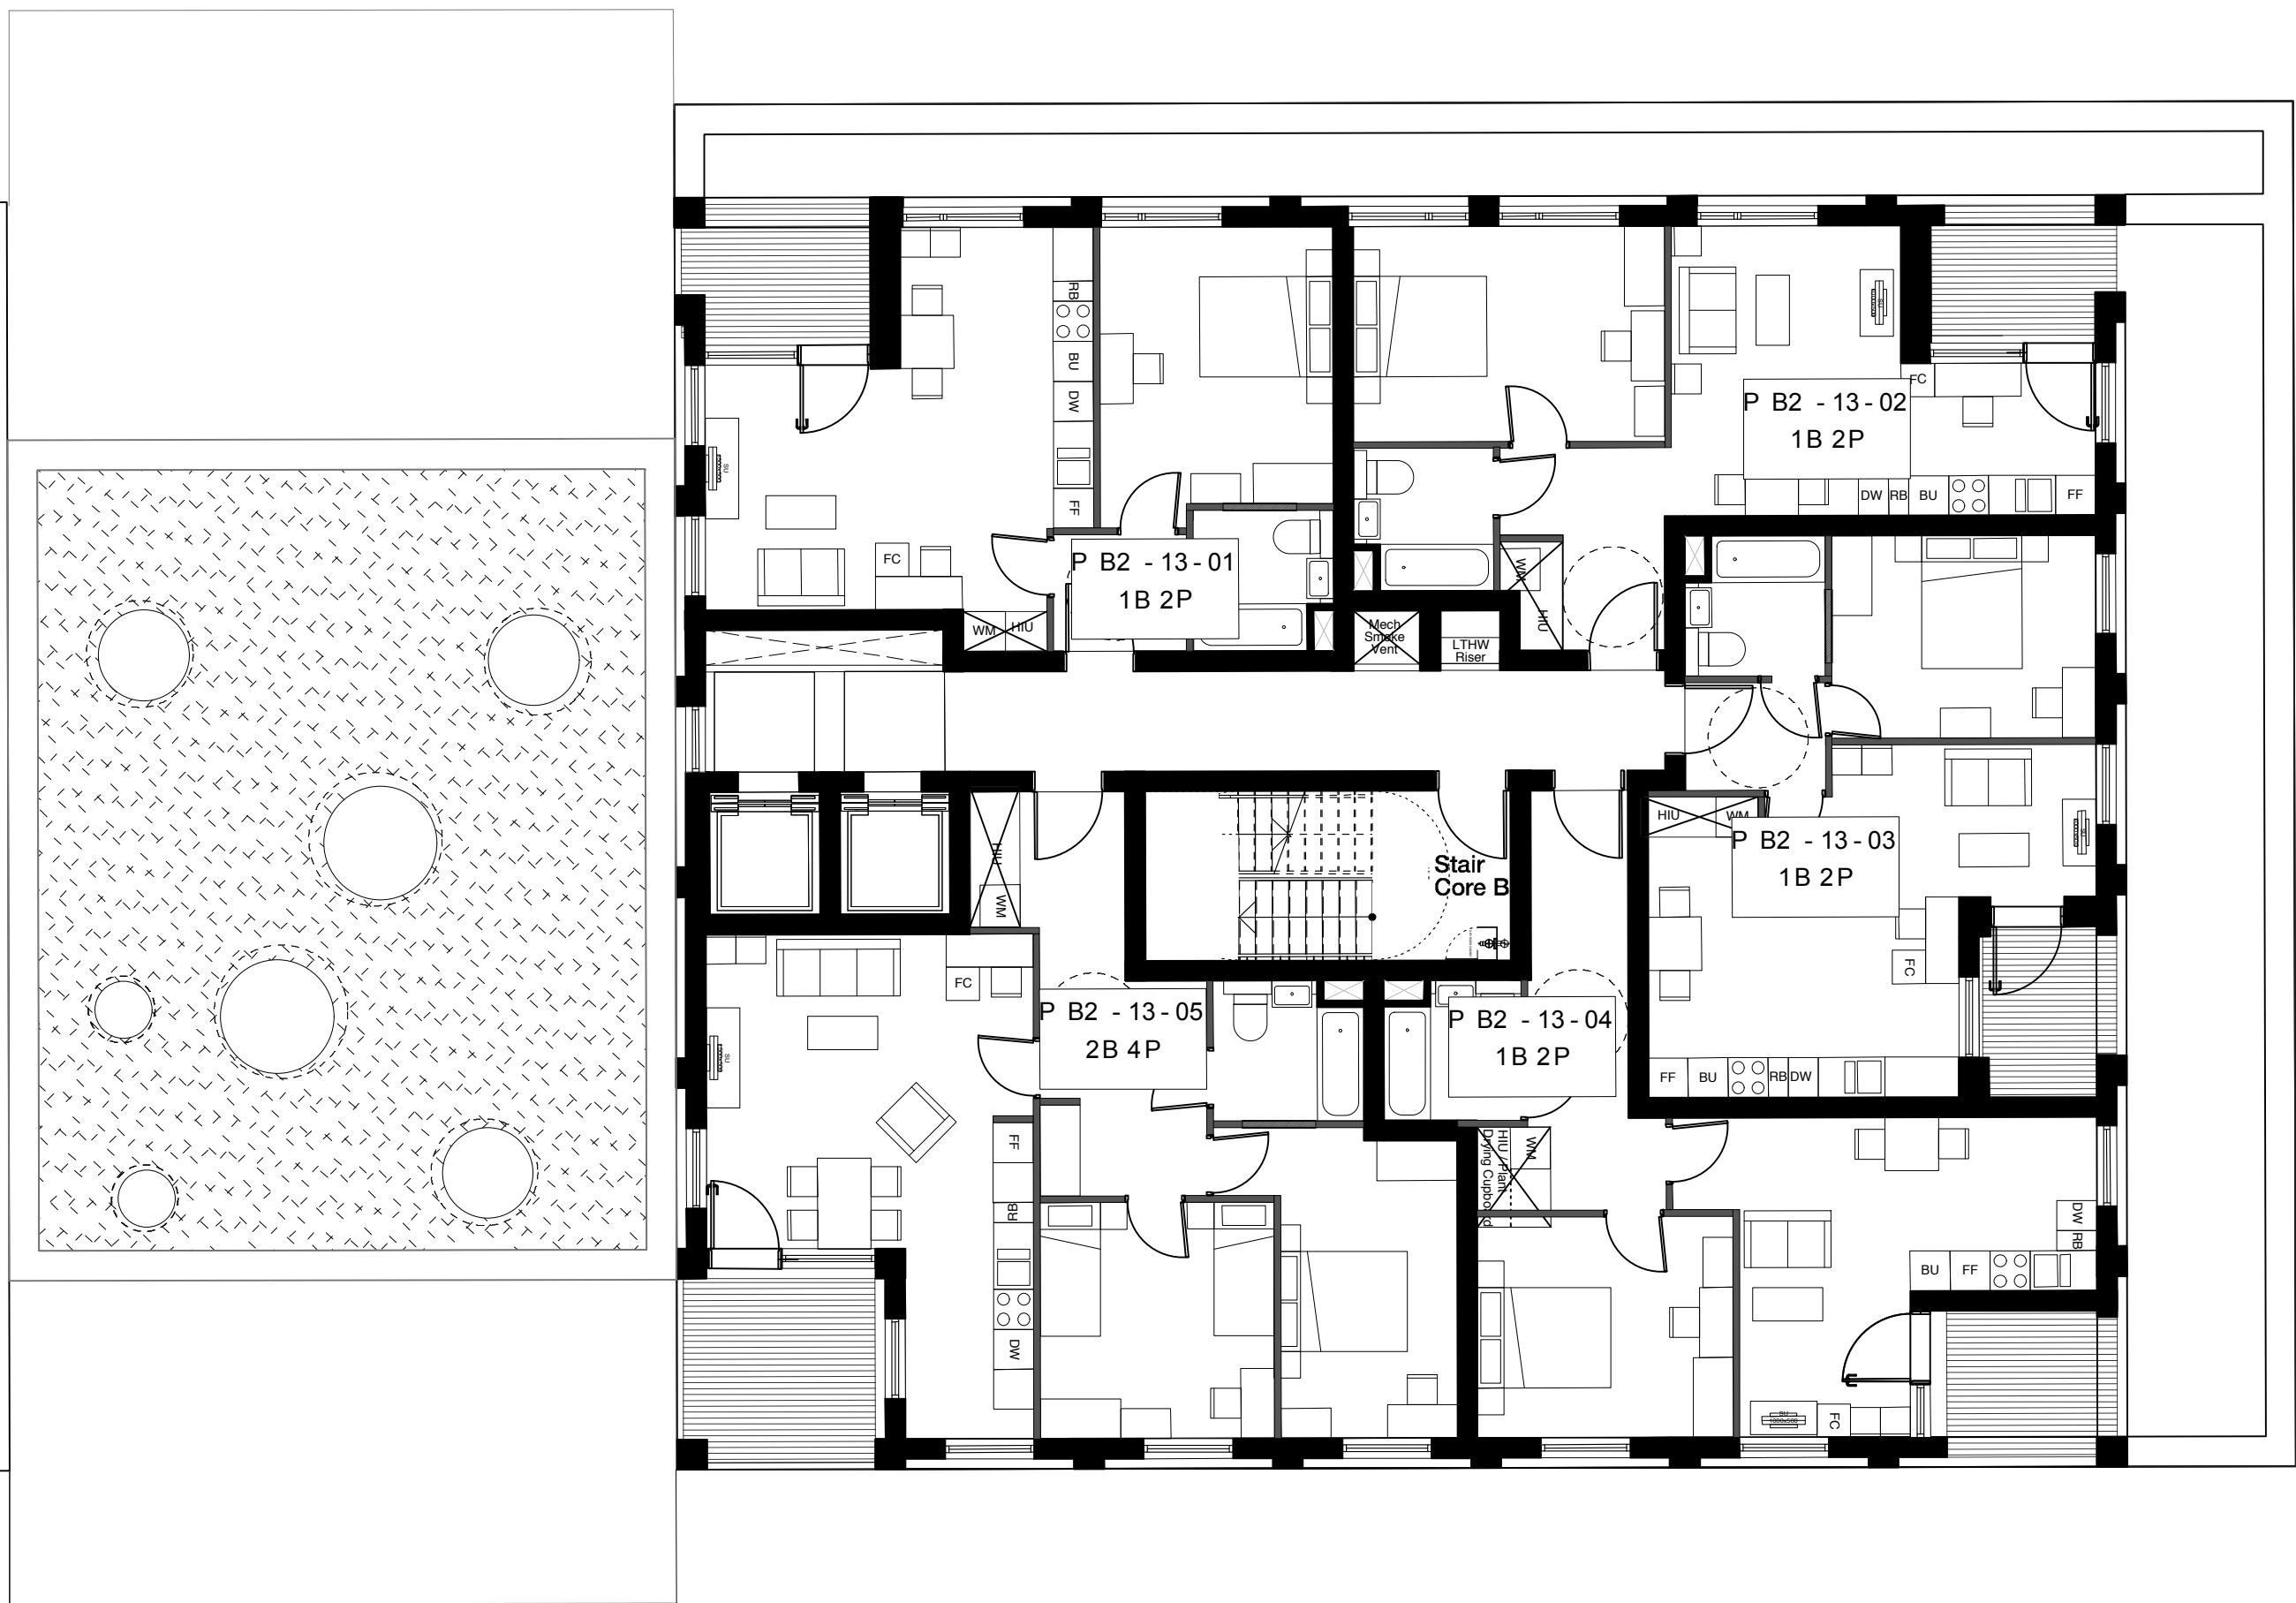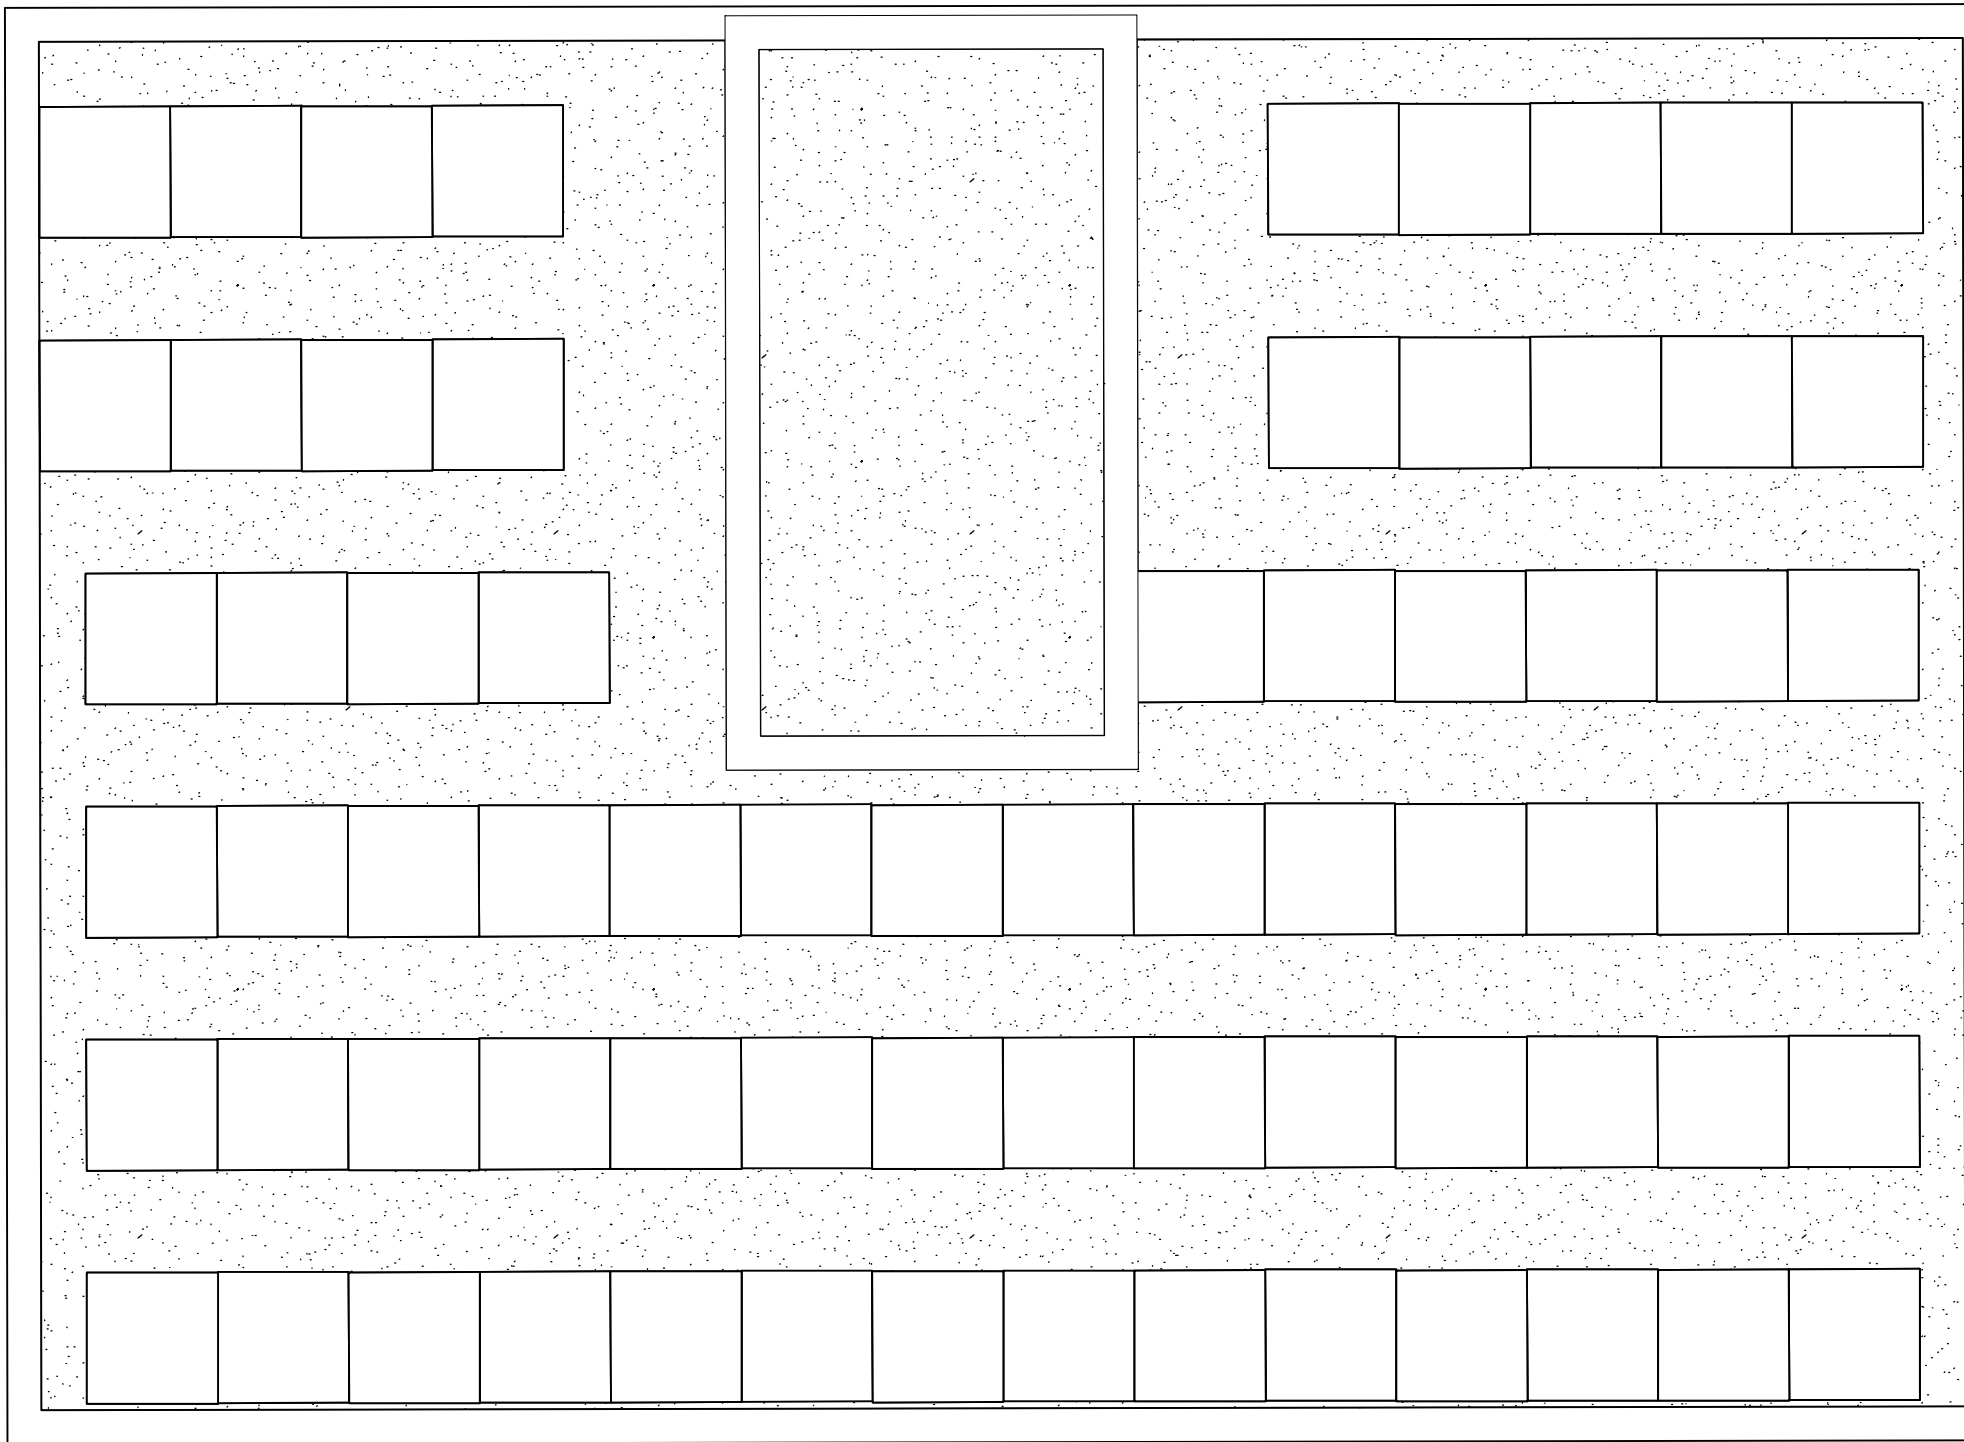

Copyright Hawkins Brown Architects LLP

No implied license exists. This drawing should not be used to calculate areas for the purposes of valuation. Do not scale this drawing. All dimensions to be checked on site by the contractor and such dimensions to be their responsibility. All work must comply with relevant British Standards and Building Regulations requirements. Drawing errors and omissions to be reported to the architect.

NOTE:

Internal furniture is indicative only

KEY

Site Boundary

Green Roof

Brown Roof

PV / Solar Thermal

Date	Rev	Note
24.02.14	A	Windows omitted, added and types changed

Hawkins\Brown

159 St John Street
London
EC1V 4QJ
020 7336 8030t

mail@hawkinsbrown.com
www.hawkinsbrown.com


Project
Agar Grove
Estate Regeneration

Drawing
Plot B
Thirteenth Floor GA Plan




Scale @A1 (@A3)	Date
1:100(1:200)	February 2014
Drawn by	Checked by
AC/JW	SR
Job Number	Status
HB1423	Planning

Drawing No. & Revision
1423_DWG_PlotB_00_213_A

KEY PLAN

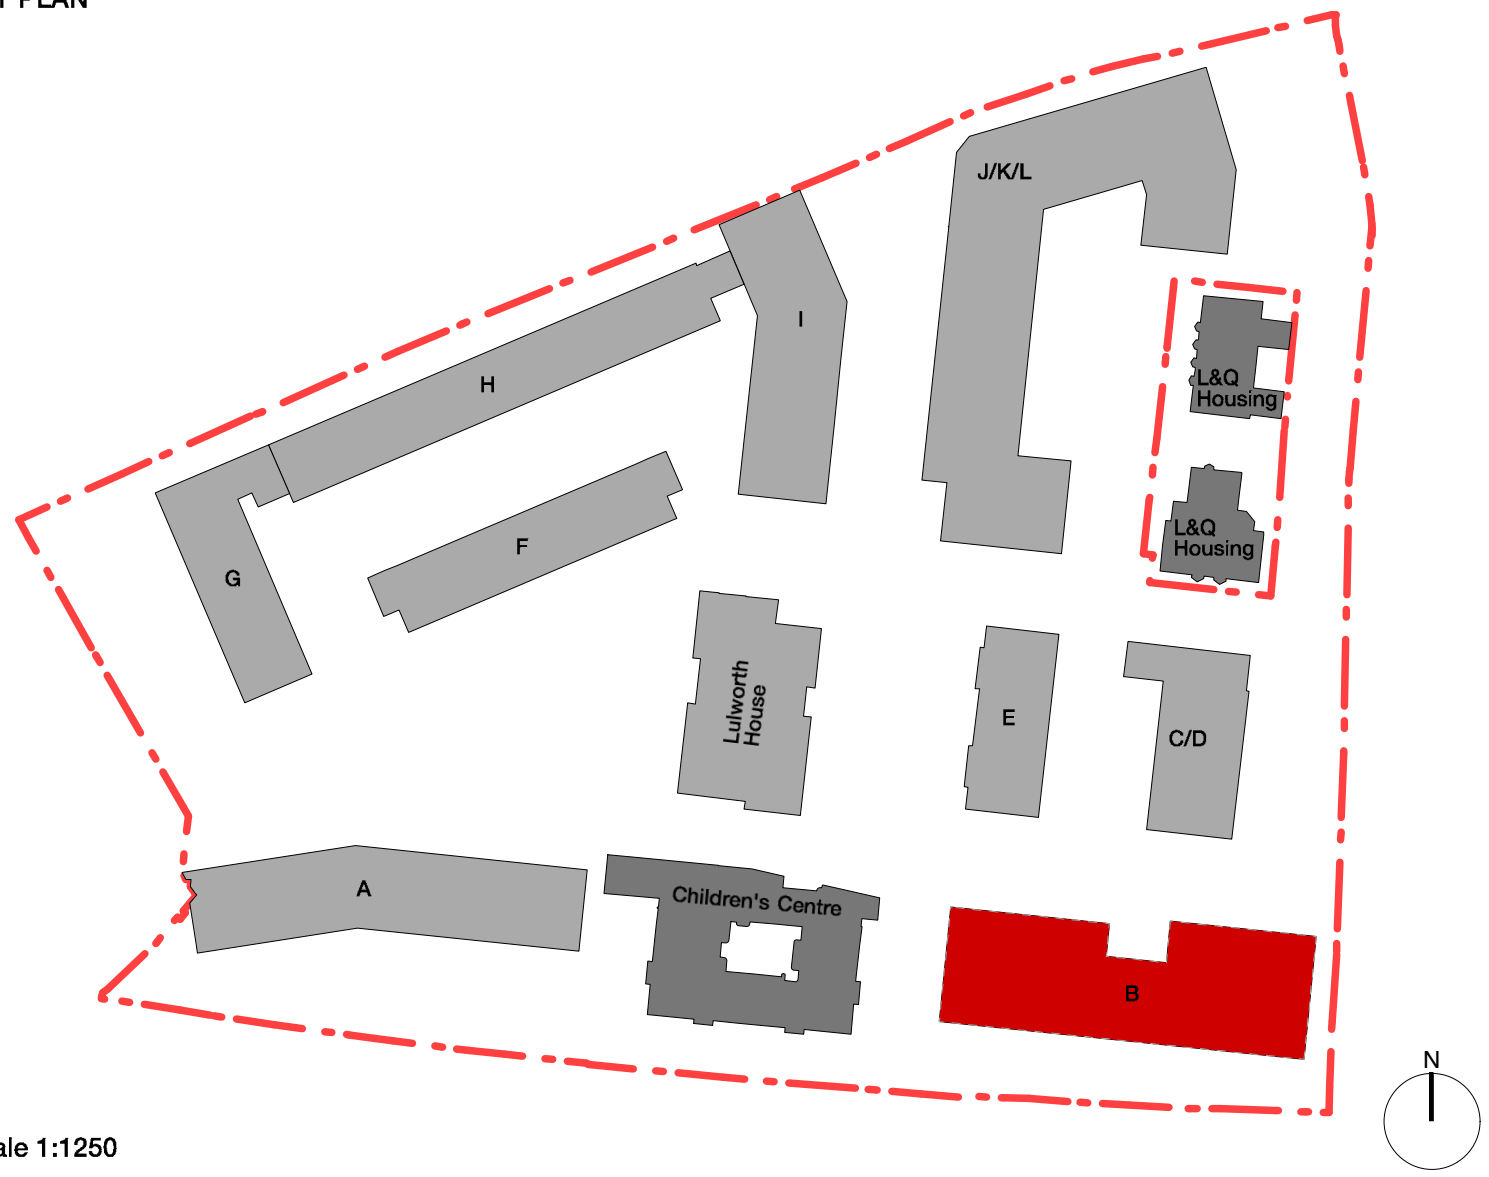

Scale 1:1250

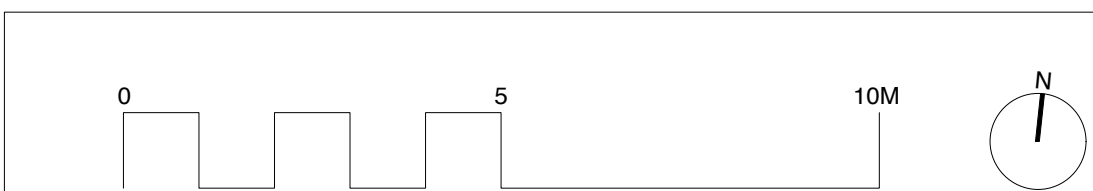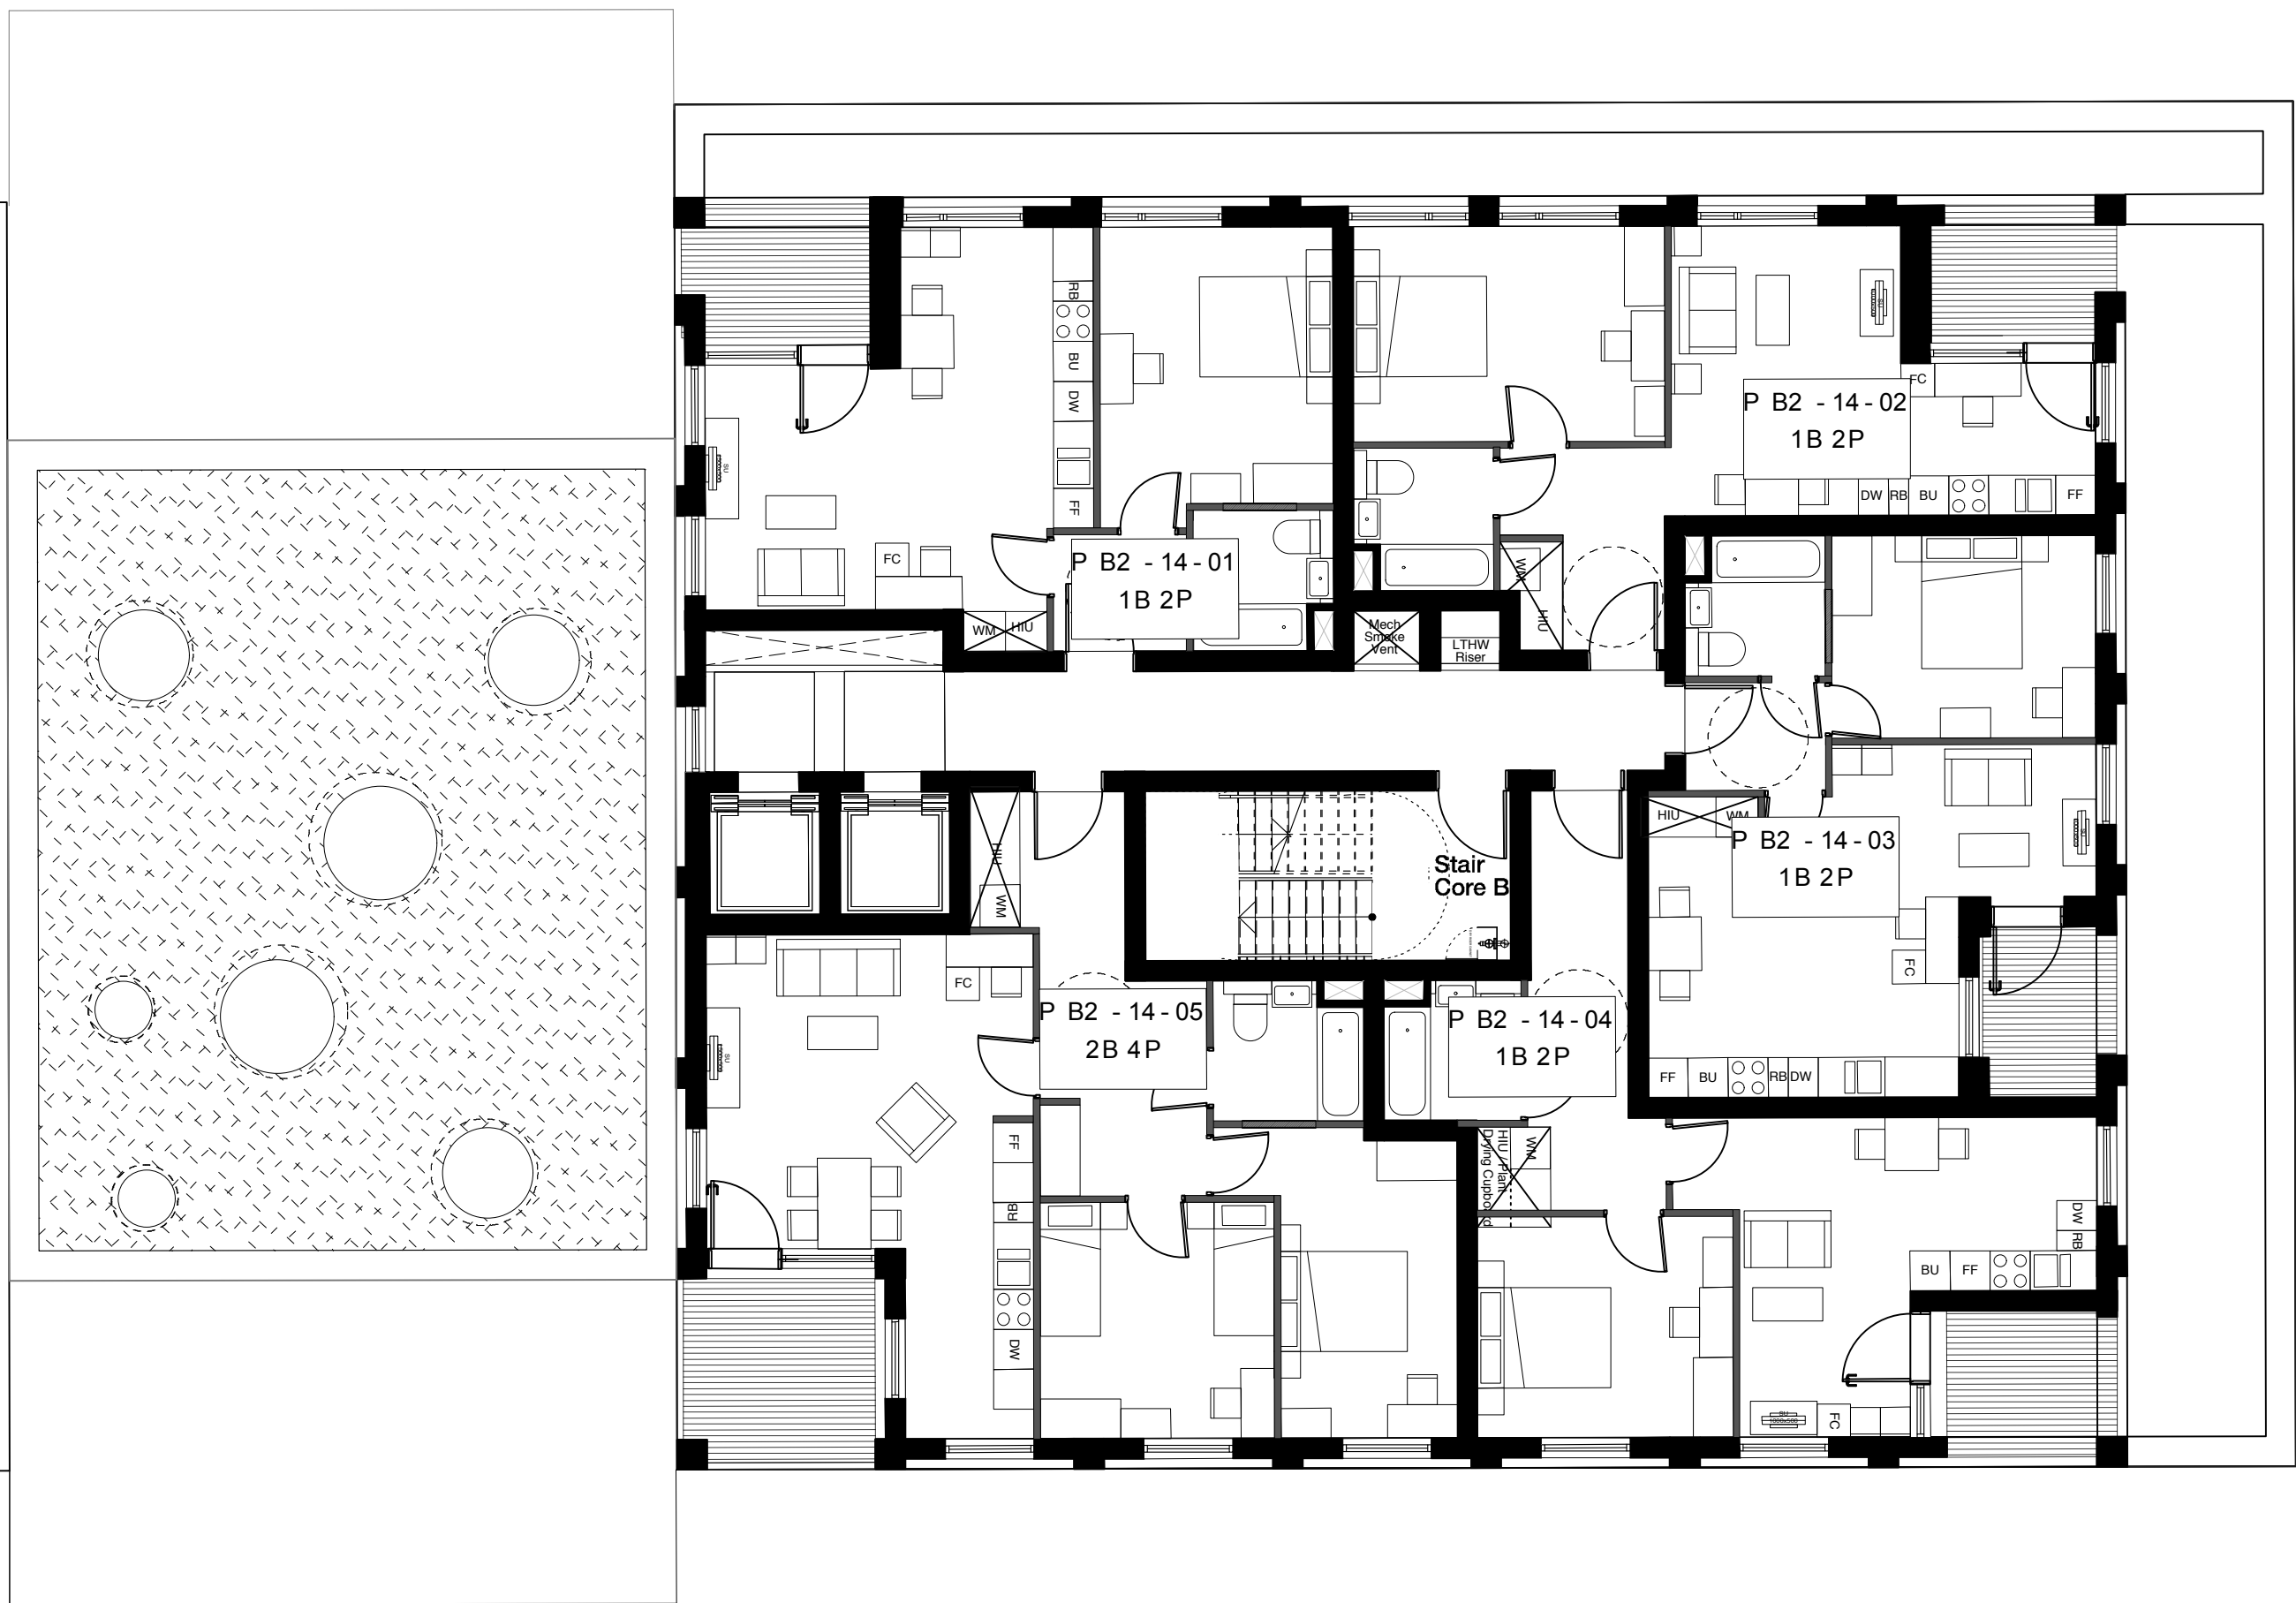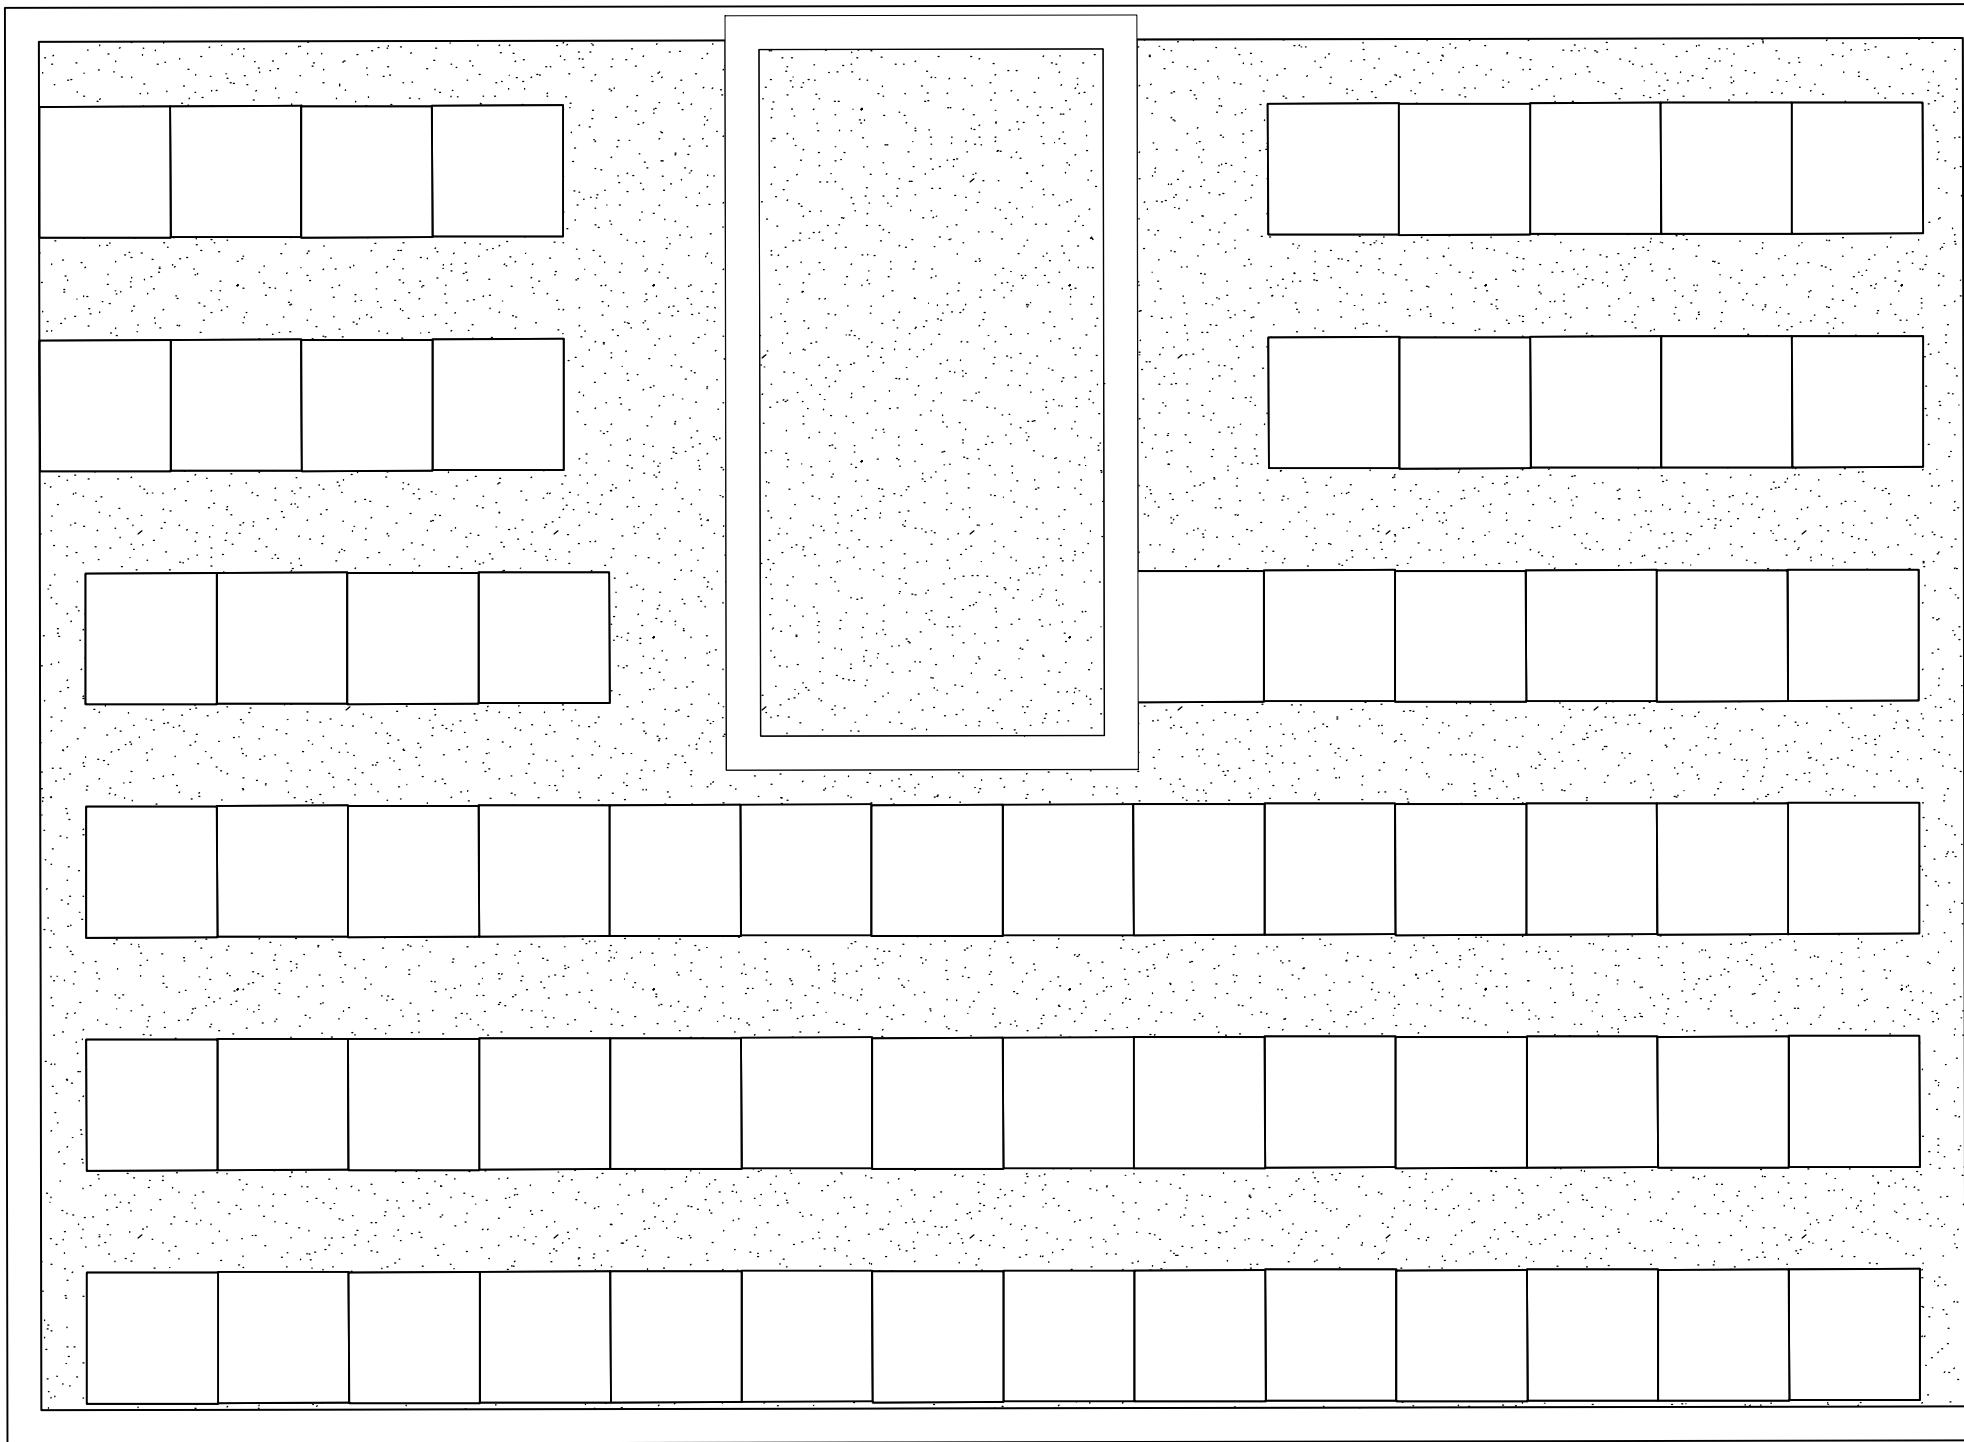

Copyright Hawkins Brown Architects LLP

No implied license exists. This drawing should not be used to calculate areas for the purposes of valuation. Do not scale this drawing. All dimensions to be checked on site by the contractor and such dimensions to be their responsibility. All work must comply with relevant British Standards and Building Regulations requirements. Drawing errors and omissions to be reported to the architect.

NOTE:

Internal furniture is indicative only

KEY

Site Boundary

Green Roof

Brown Roof

PV / Solar Thermal

Date	Rev	Note
24.02.14	A	Windows omitted, added and types changed

Hawkins\Brown

159 St John Street
London
EC1V 4QJ
020 7336 8030t

mail@hawkinsbrown.com
www.hawkinsbrown.com


Project
Agar Grove
Estate Regeneration

Drawing
Plot B
Fourteenth Floor GA Plan




Scale @A1 (@A3)	Date
1:100(1:200)	February 2014
Drawn by	Checked by
AC/JW	SR
Job Number	Status
HB1423	Planning

Drawing No. & Revision
1423_DWG_PlotB_00_214_A

KEY PLAN

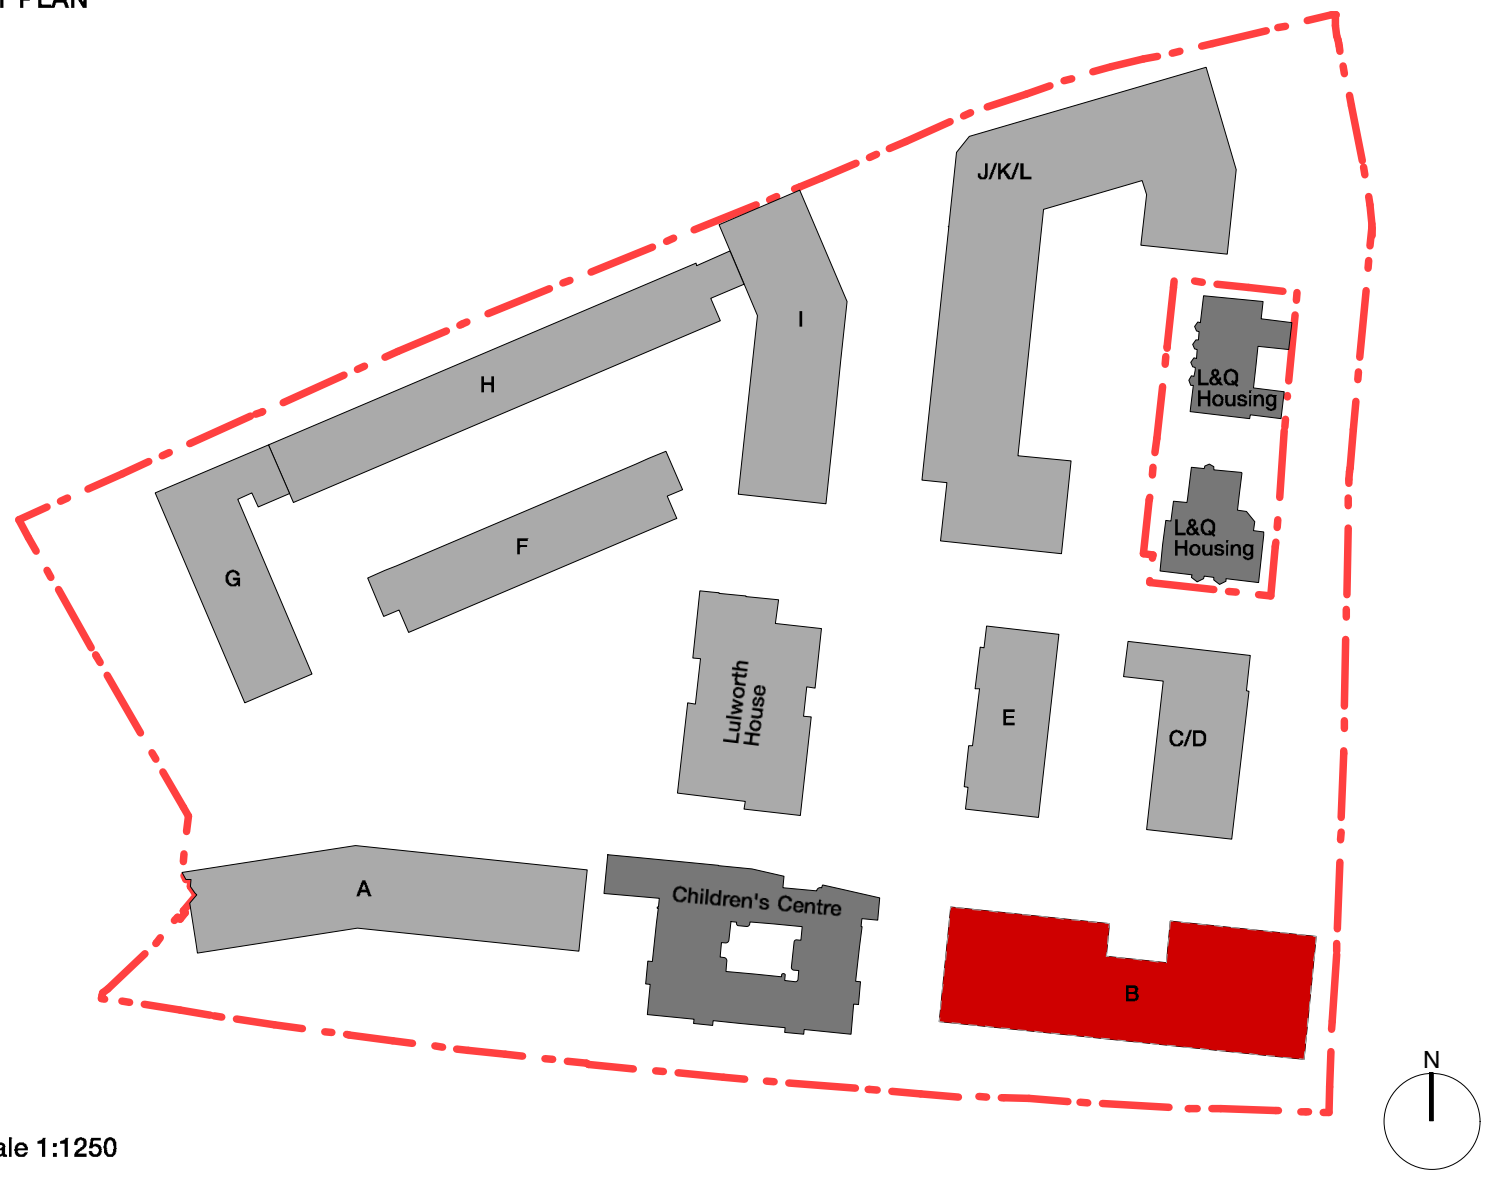

Scale 1:1250

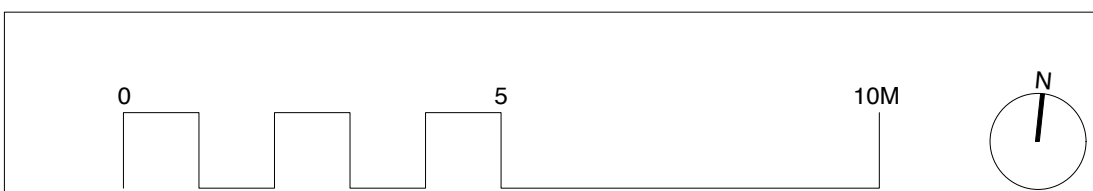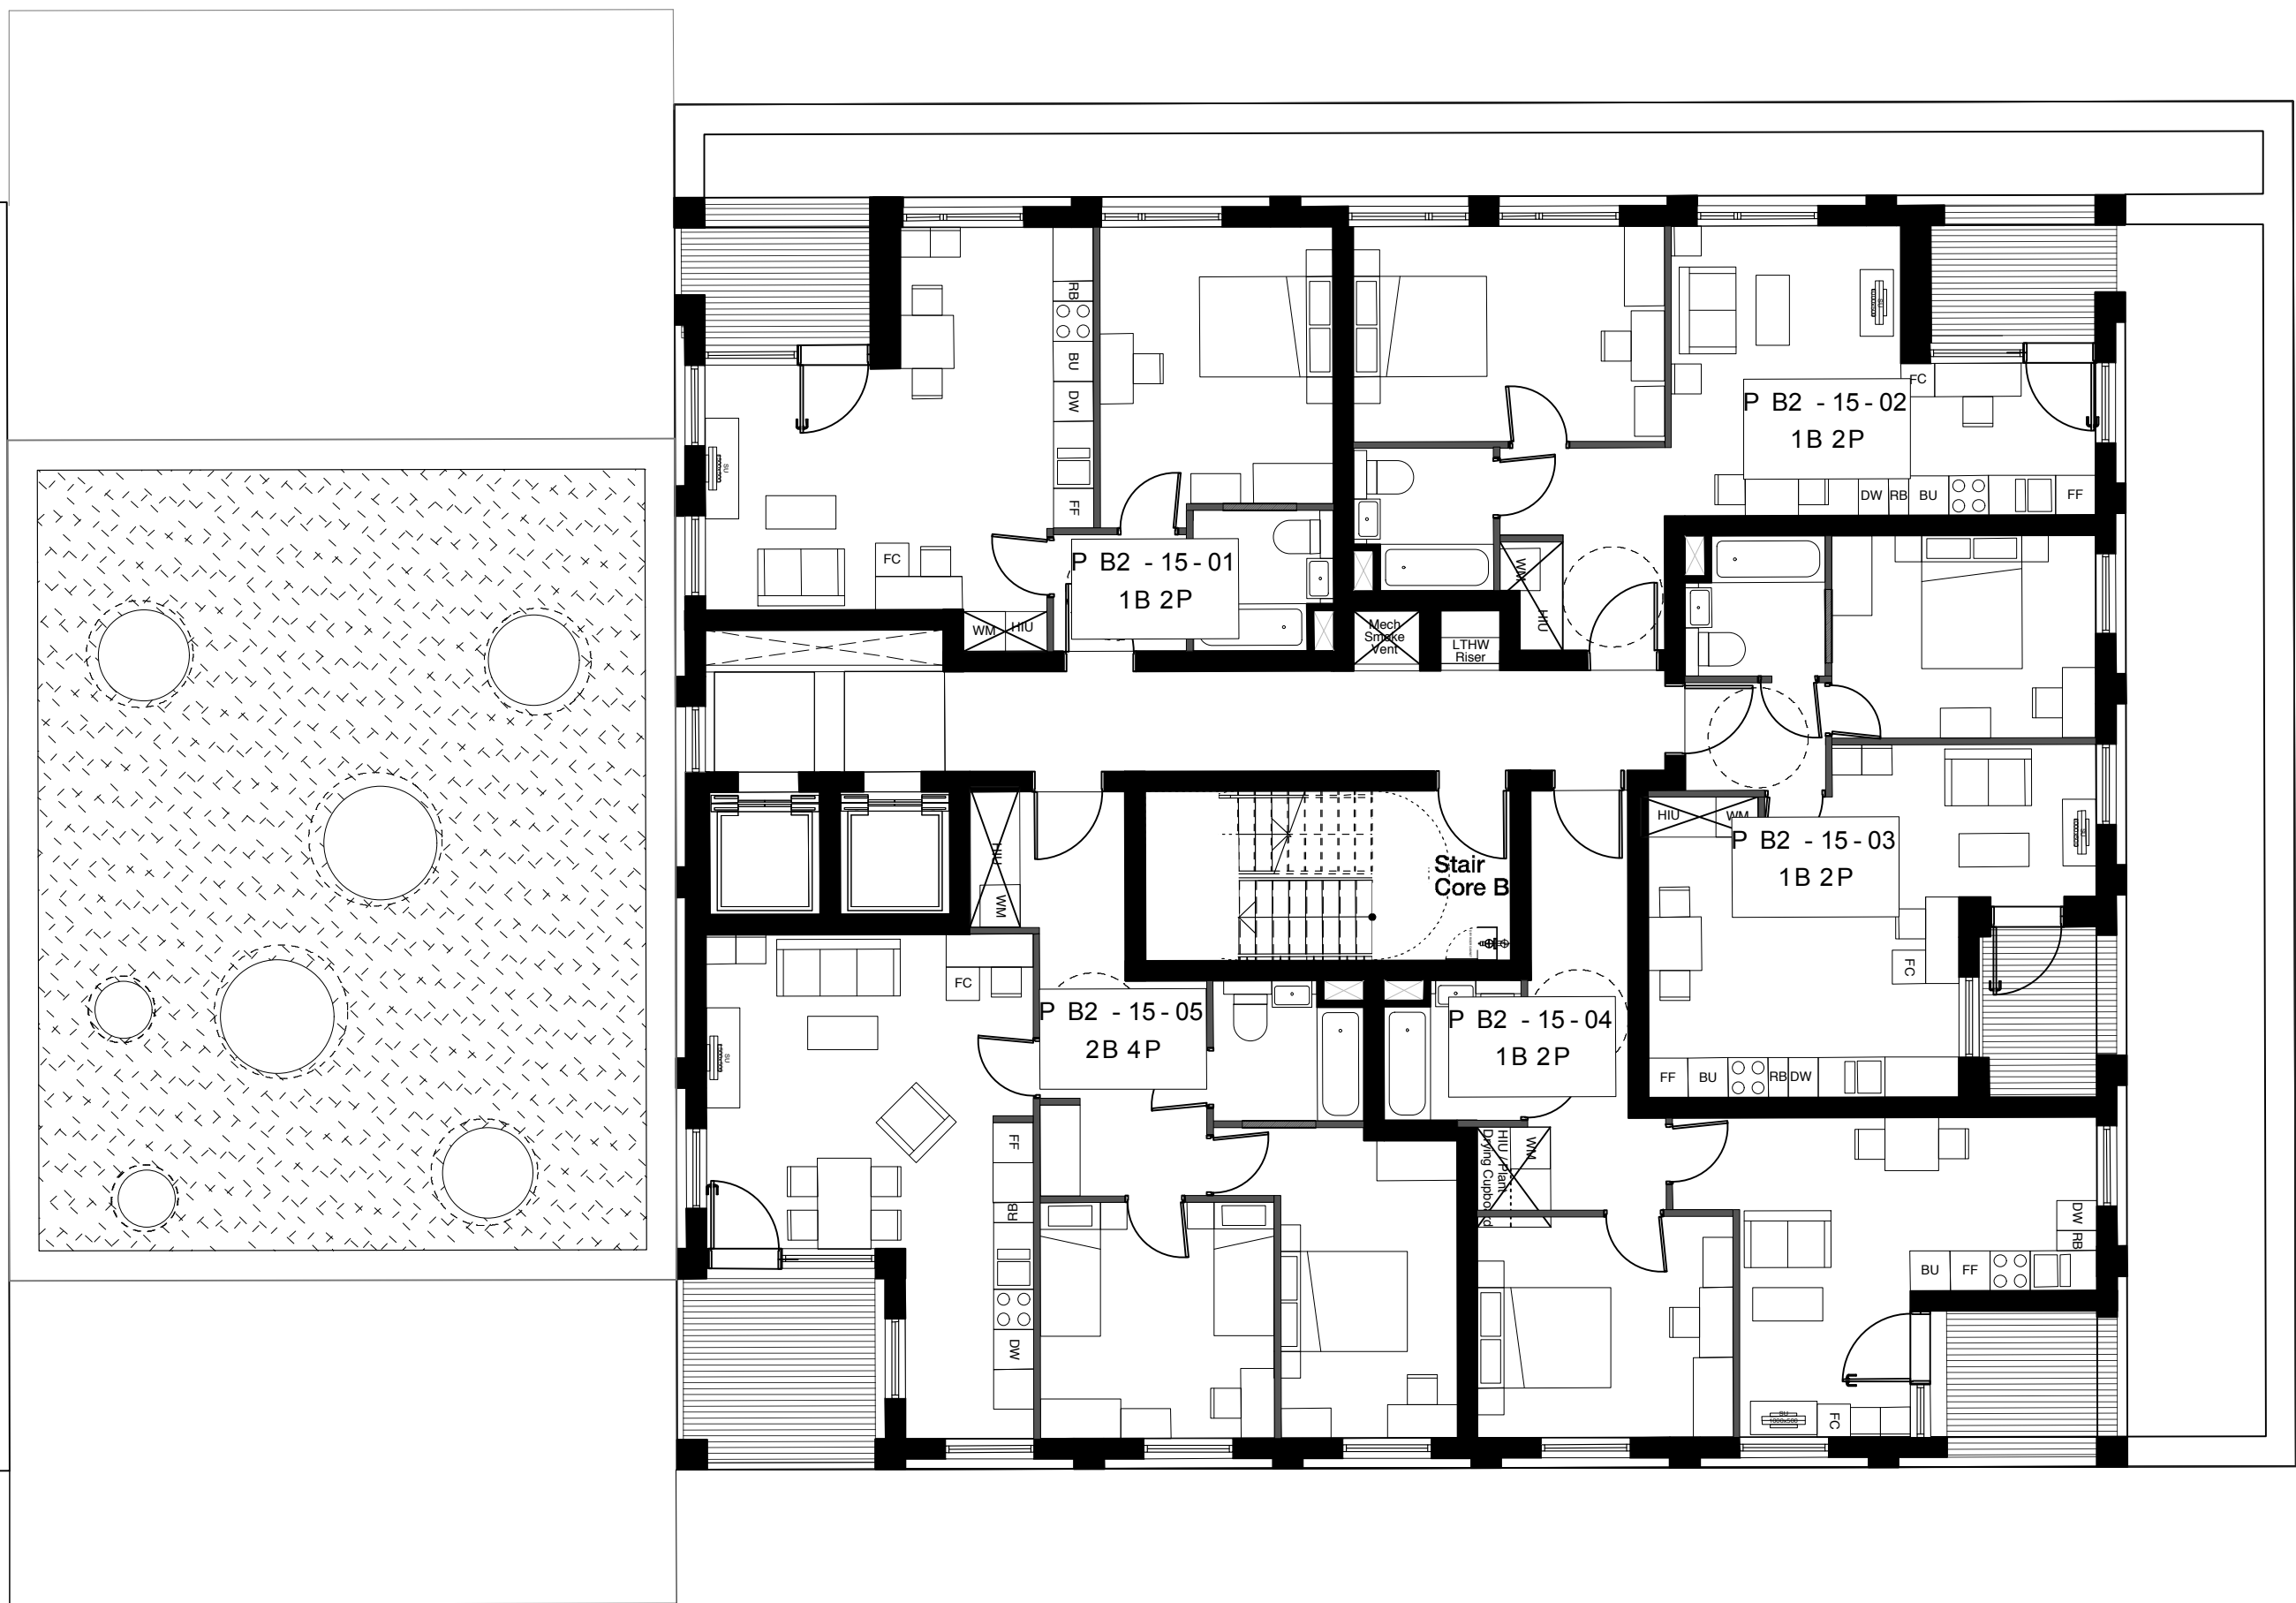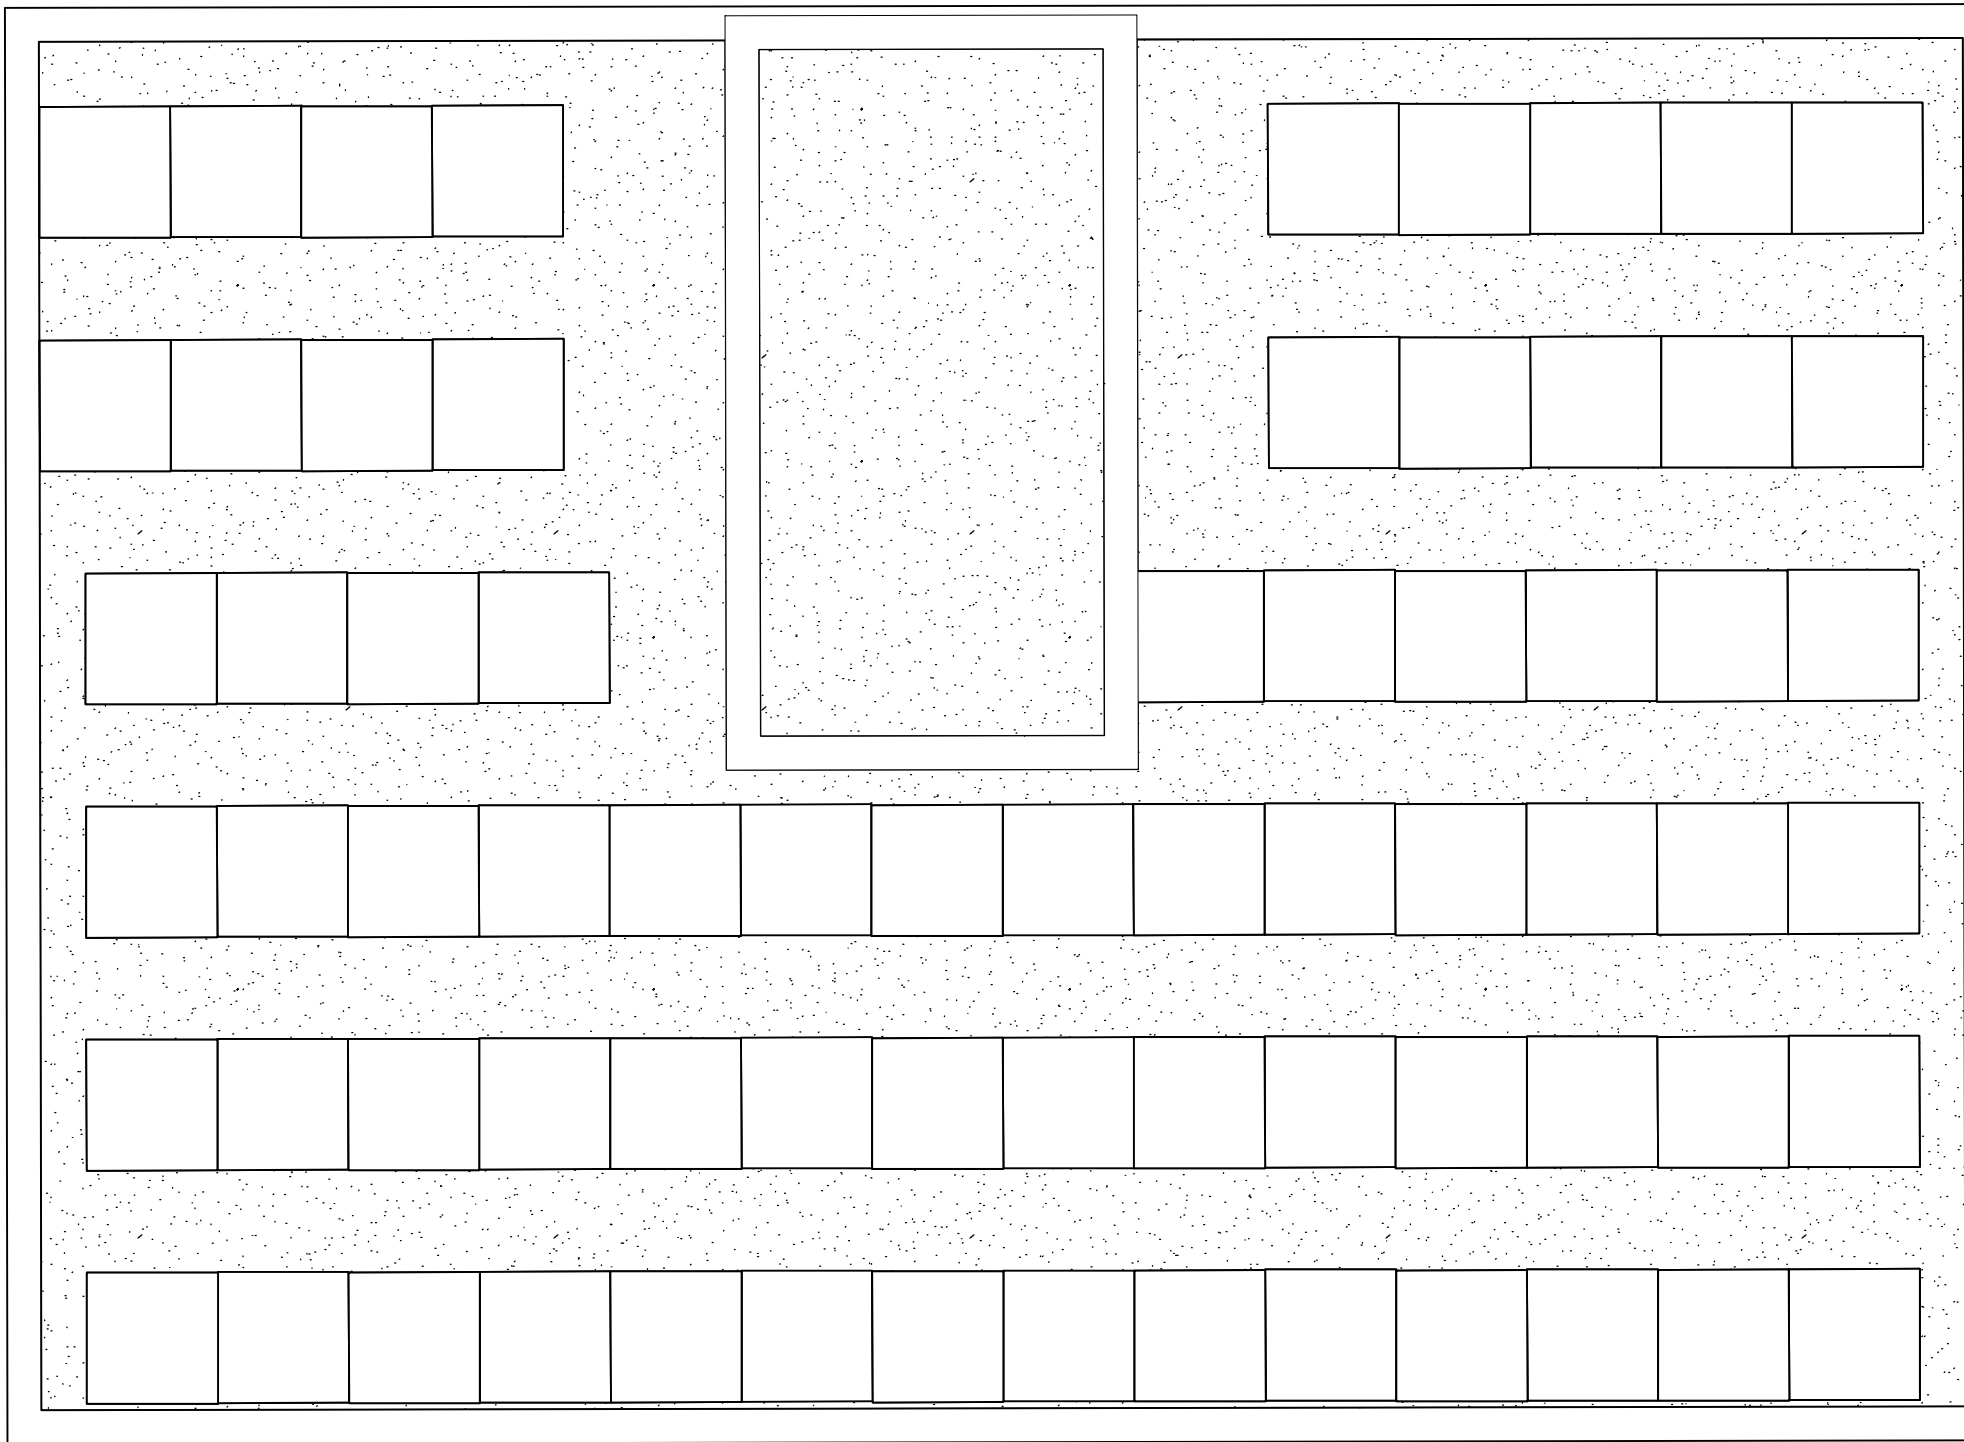

Copyright Hawkins Brown Architects LLP

No implied license exists. This drawing should not be used to calculate areas for the purposes of valuation. Do not scale this drawing. All dimensions to be checked on site by the contractor and such dimensions to be their responsibility. All work must comply with relevant British Standards and Building Regulations requirements. Drawing errors and omissions to be reported to the architect.

NOTE:

Internal furniture is indicative only

KEY

Site Boundary

Green Roof

Brown Roof

PV / Solar Thermal

Date	Rev	Note
24.02.14	A	Windows omitted, added and types changed

Hawkins\Brown

159 St John Street
London
EC1V 4QJ
020 7336 8030t

mail@hawkinsbrown.com
www.hawkinsbrown.com


Project
Agar Grove
Estate Regeneration

Drawing
Plot B
Fifteenth Floor GA Plan




Scale @A1 (@A3)	Date
1:100(1:200)	February 2014
Drawn by	Checked by
AC/JW	SR
Job Number	Status
HB1423	Planning

Drawing No. & Revision
1423_DWG_PlotB_00_215_A

KEY PLAN

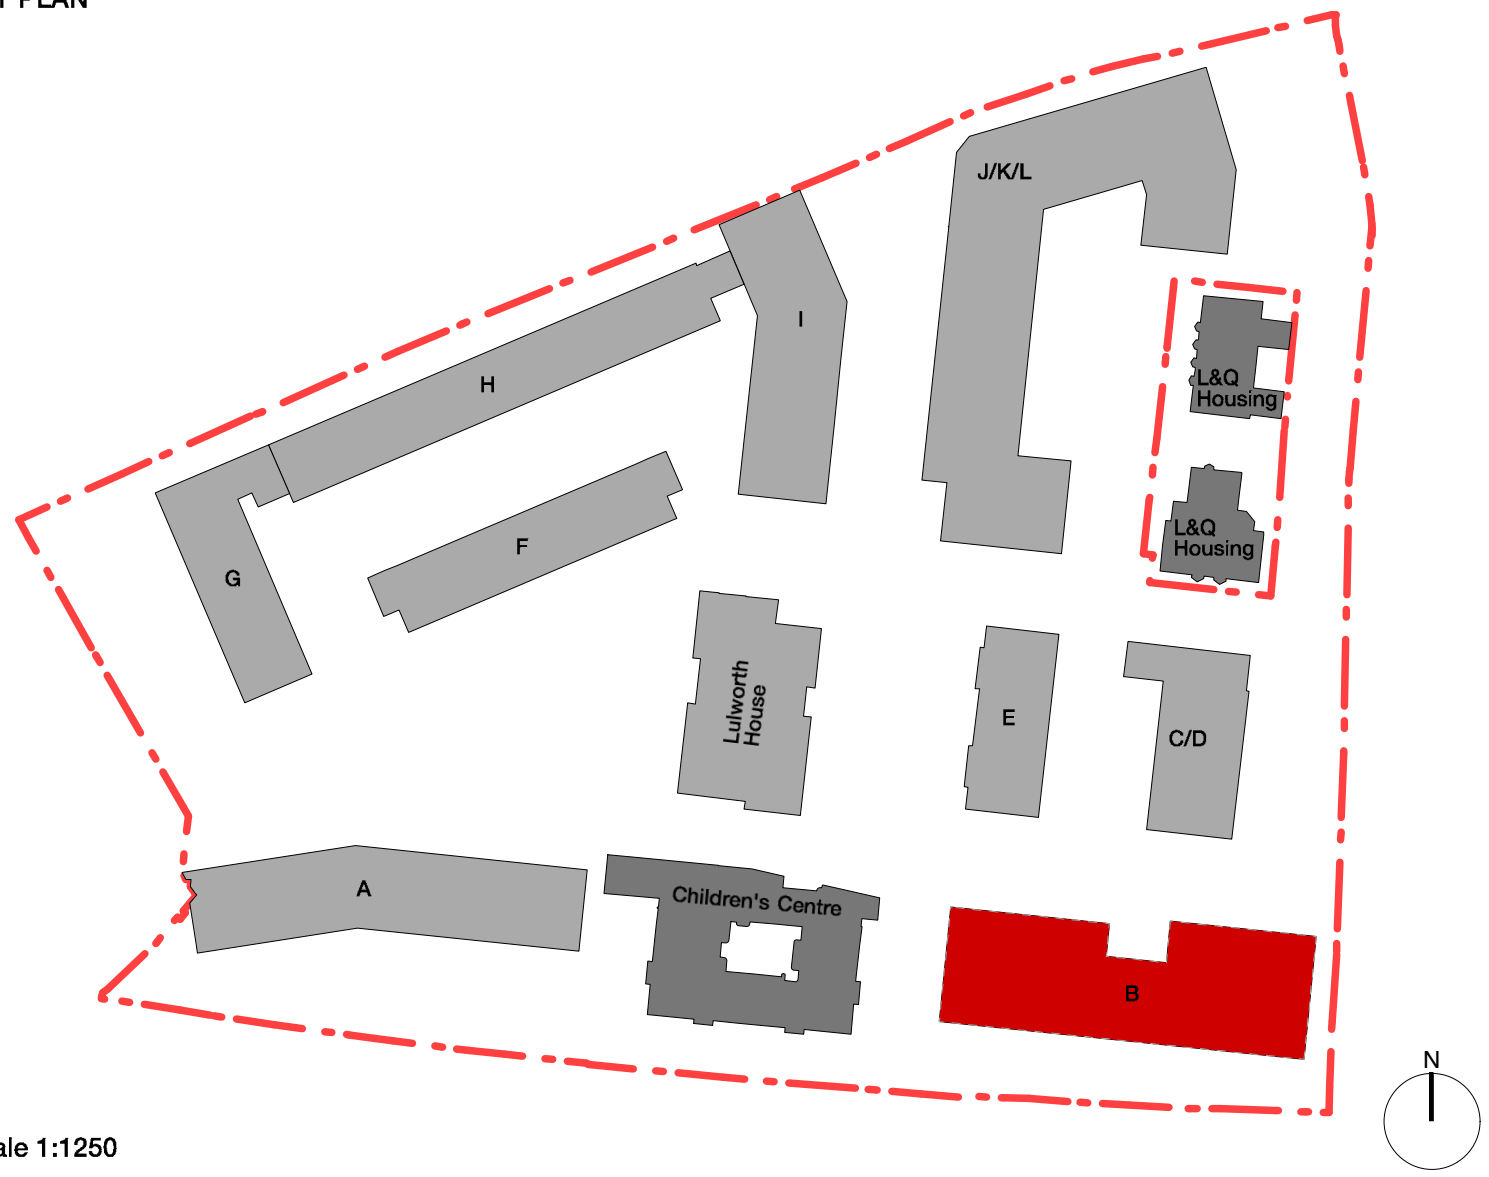

Scale 1:1250

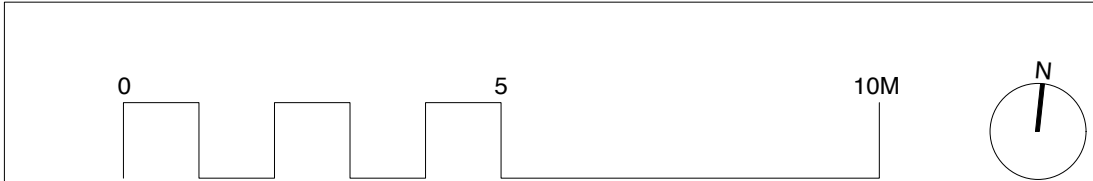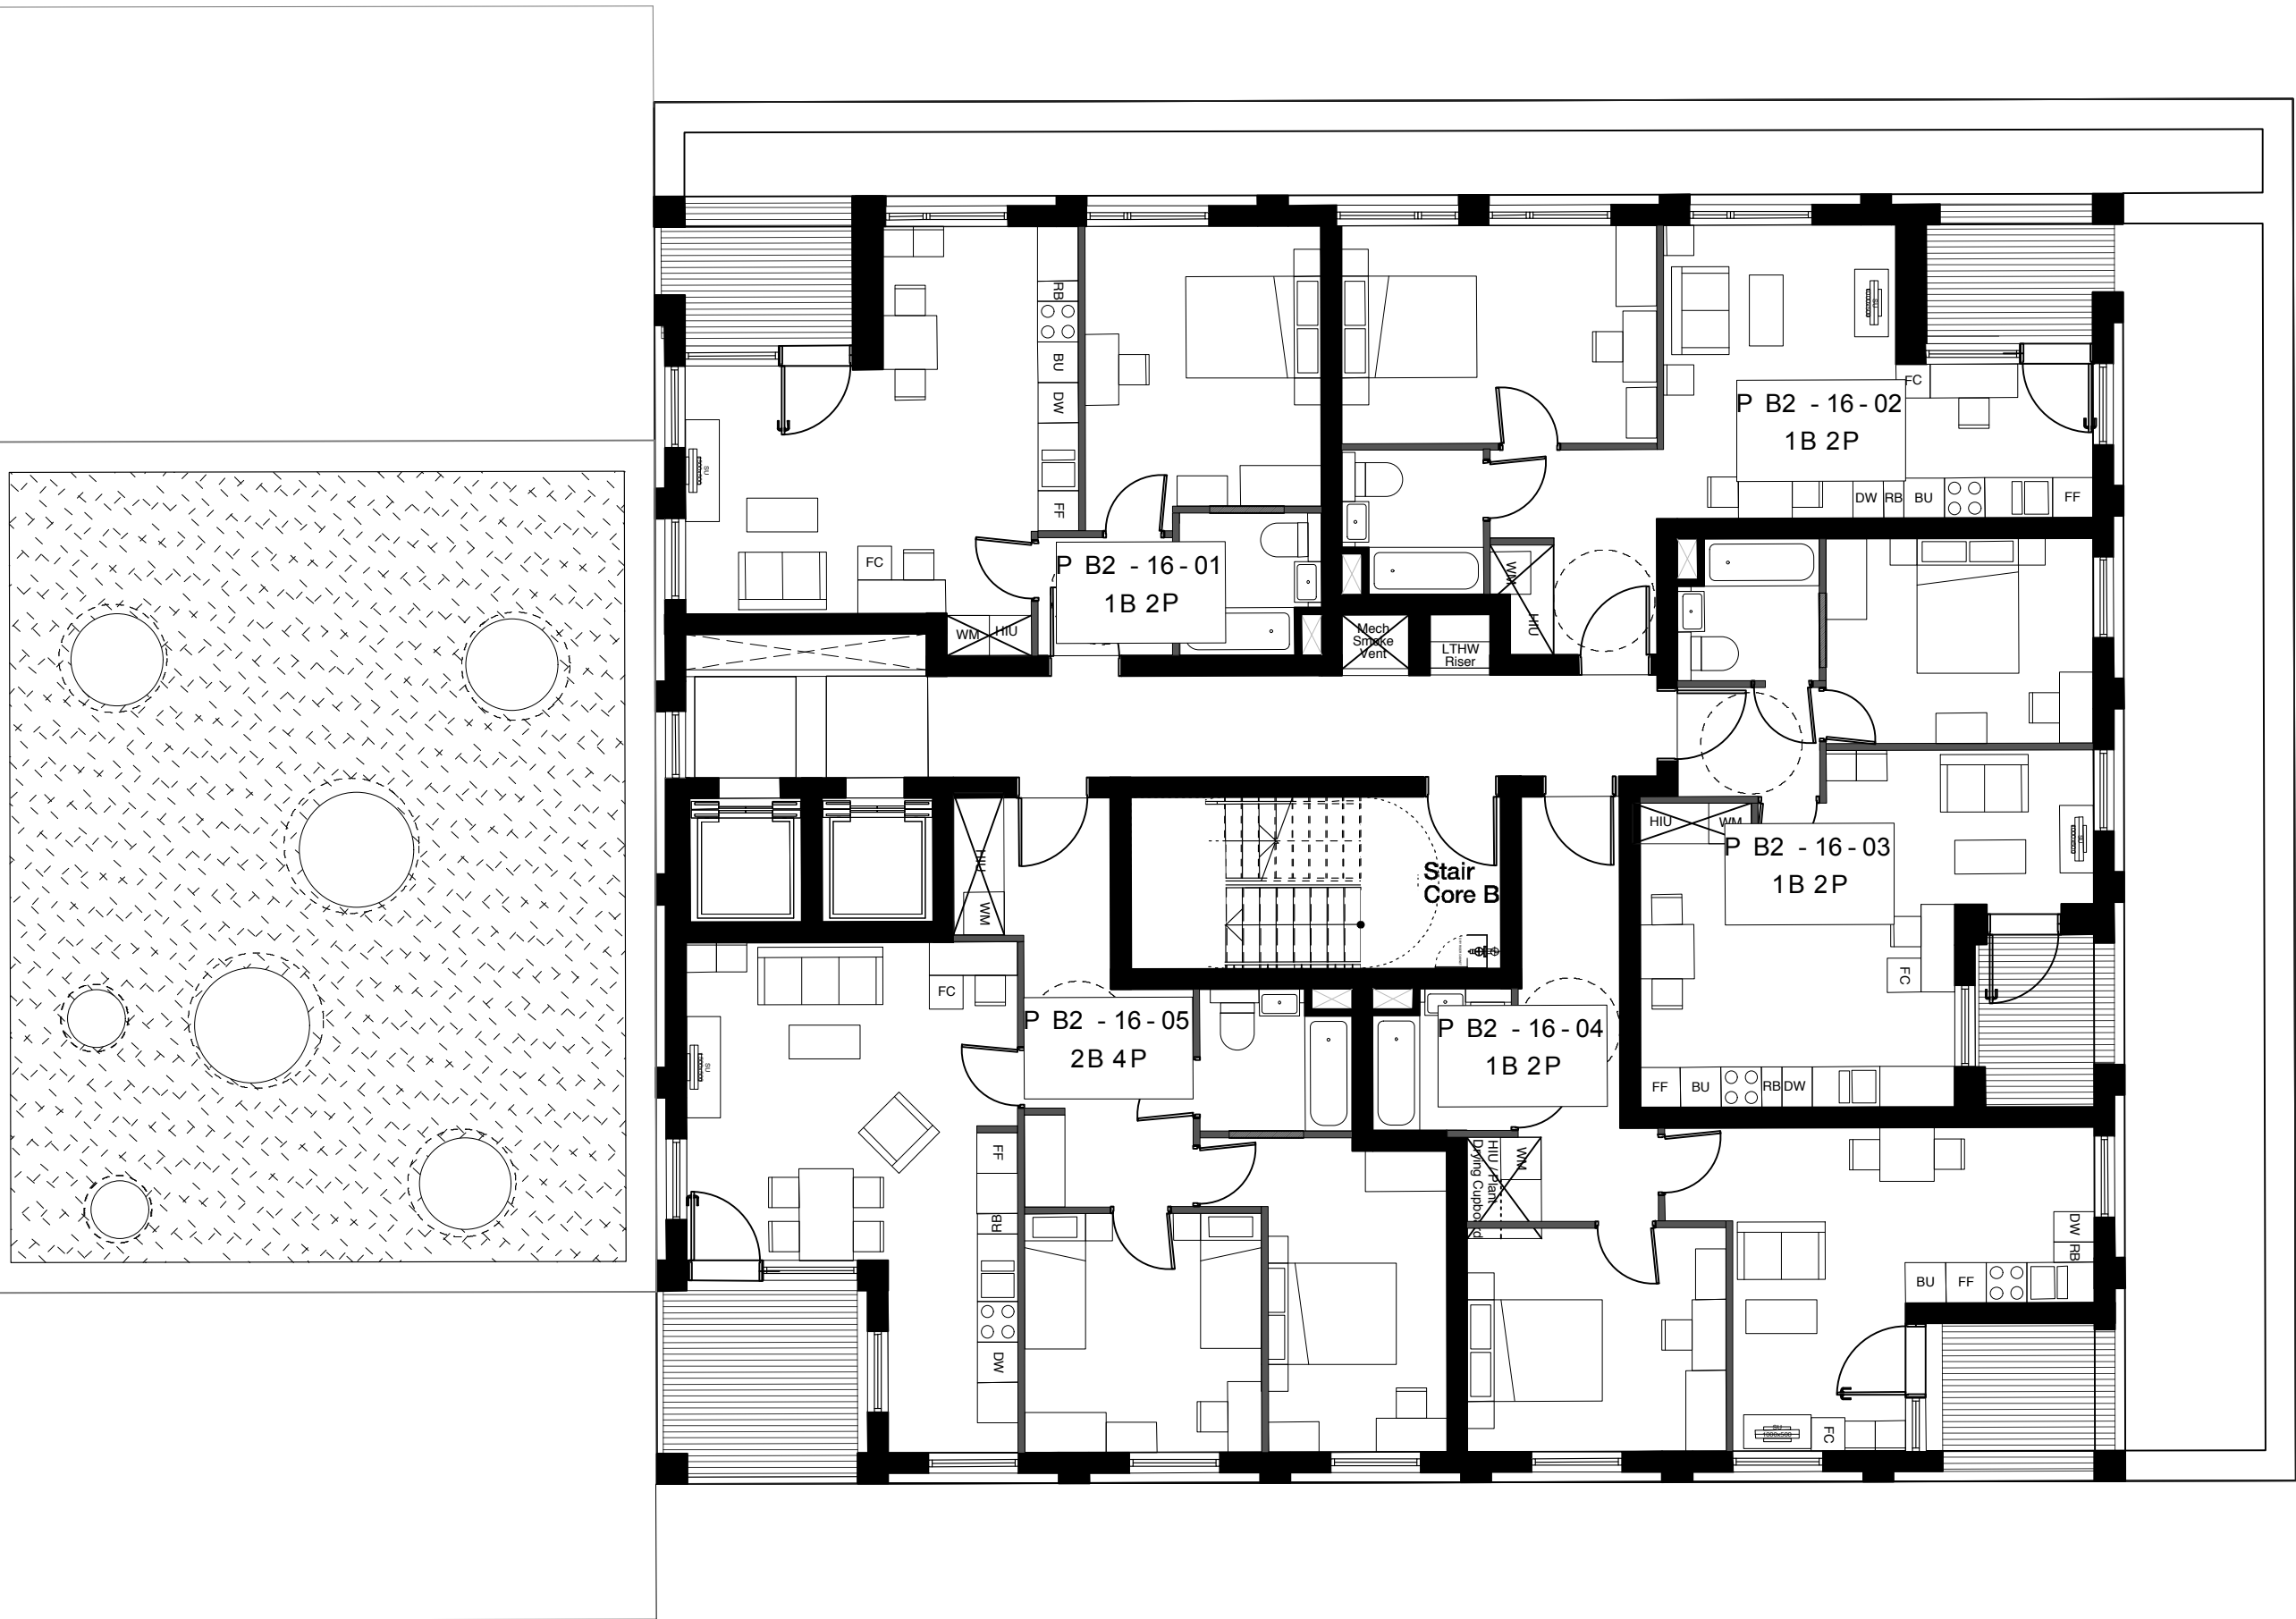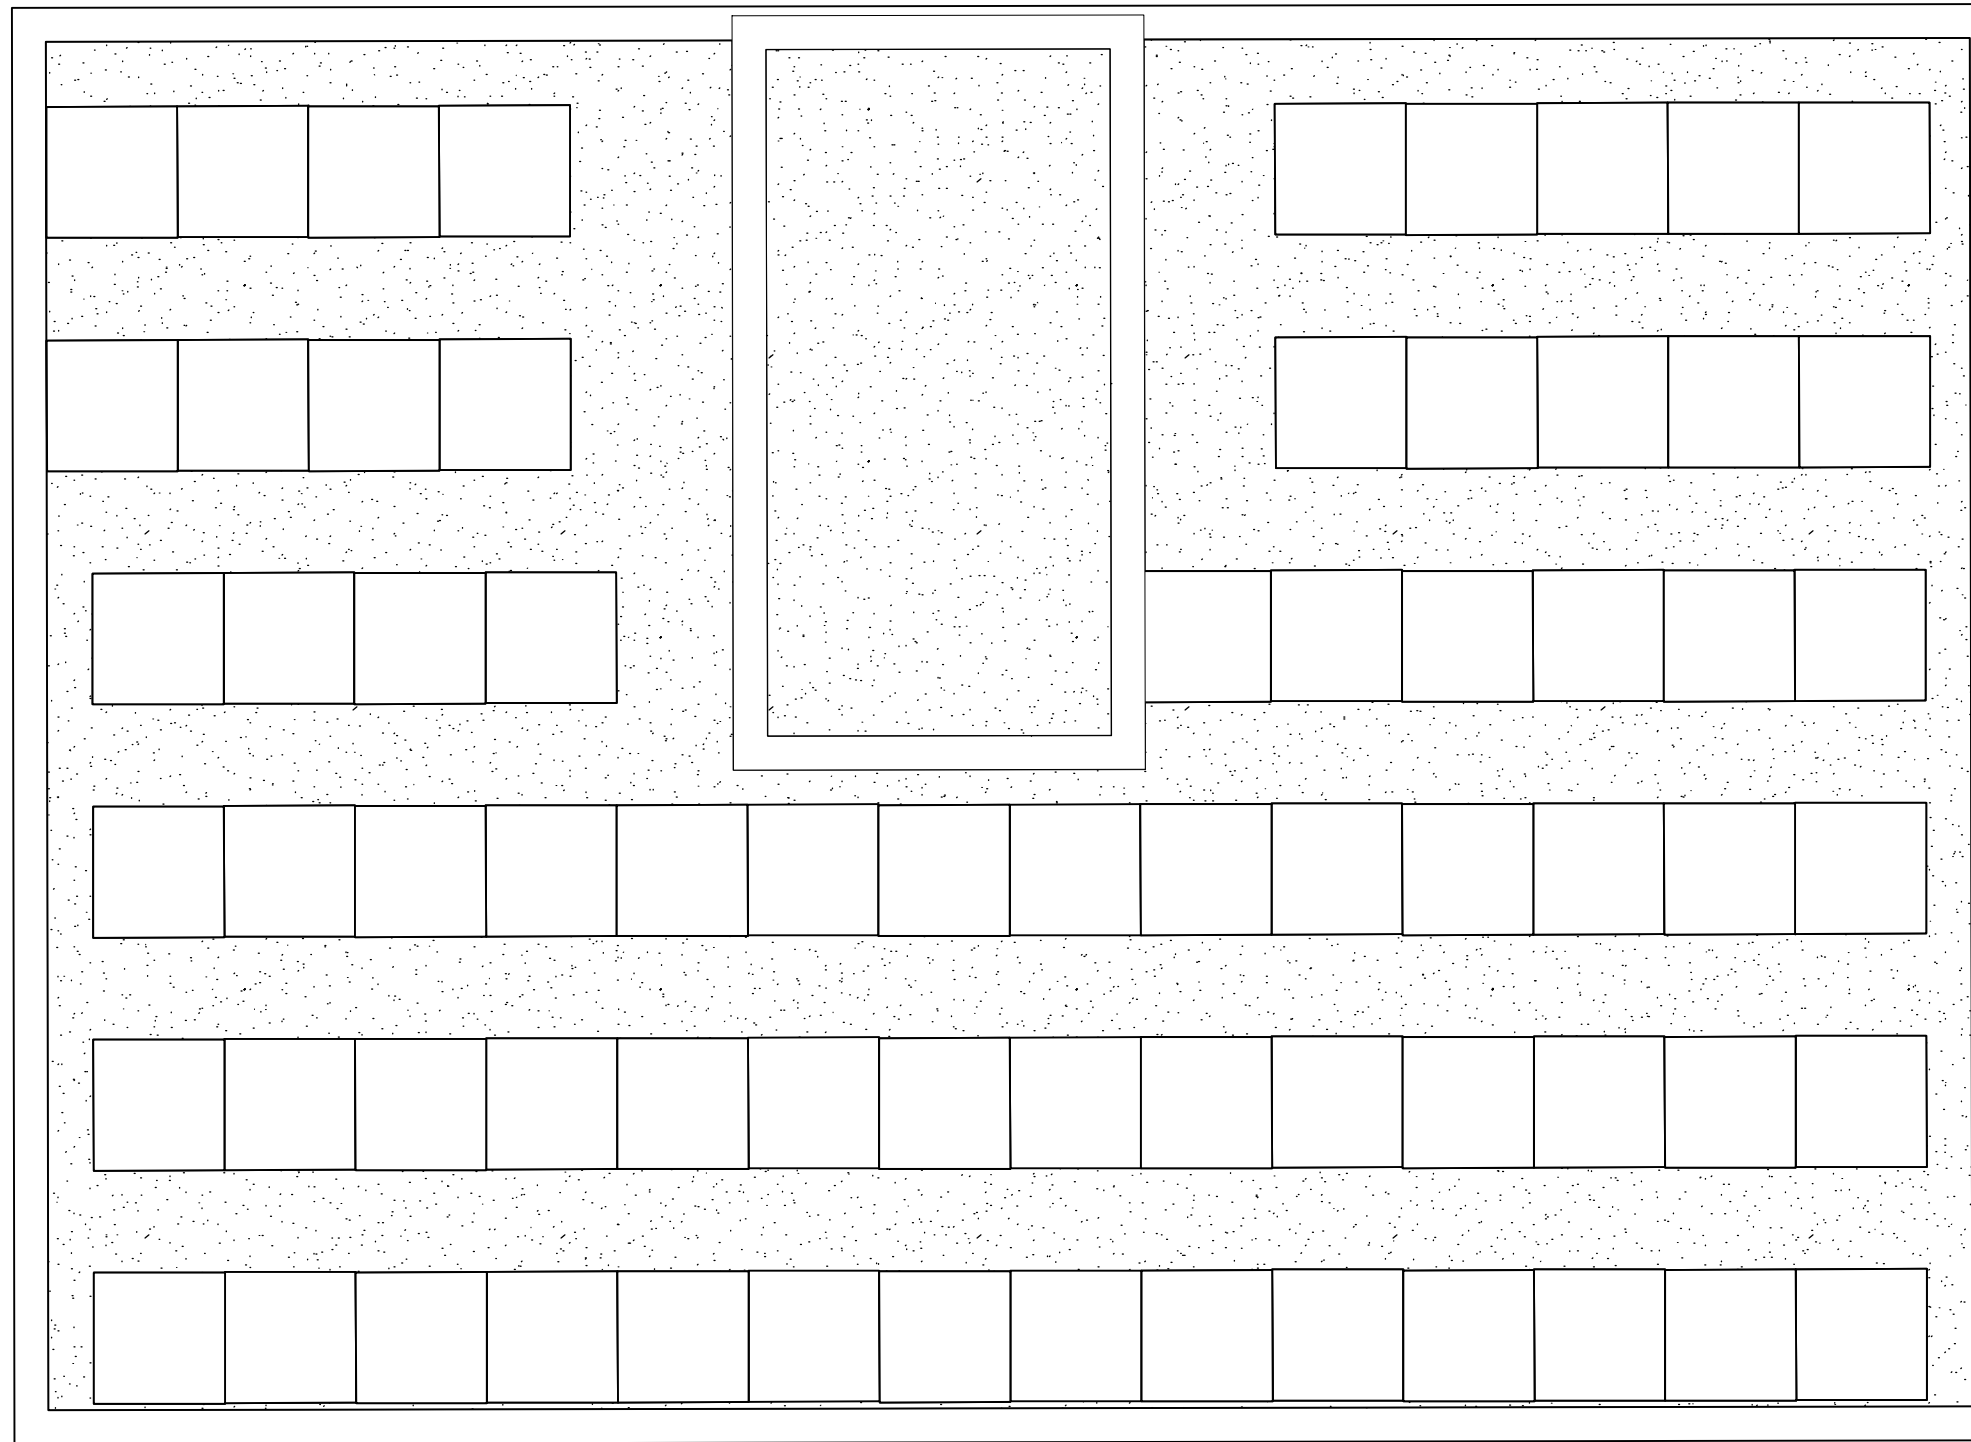

Copyright Hawkins Brown Architects LLP

No implied license exists. This drawing should not be used to calculate areas for the purposes of valuation. Do not scale this drawing. All dimensions to be checked on site by the contractor and such dimensions to be their responsibility. All work must comply with relevant British Standards and Building Regulations requirements. Drawing errors and omissions to be reported to the architect.

NOTE:

Internal furniture is indicative only

KEY

Site Boundary

Green Roof

Brown Roof

PV / Solar Thermal

Date	Rev	Note
24.02.14	A	Windows omitted, added and types changed

Hawkins\Brown

159 St John Street
London
EC1V 4QJ
020 7336 8030t

mail@hawkinsbrown.com
www.hawkinsbrown.com


Project
**Agar Grove
Estate Regeneration**

Drawing
**Plot B
Sixteenth Floor GA Plan**




Scale @A1 (@A3) 1:100 (1:200)	Date February 2014
Drawn by AC/JW	Checked by SR
Job Number HB1423	Status Planning

Drawing No. & Revision
1423_DWG_PlotB_00_216_A

KEY PLAN

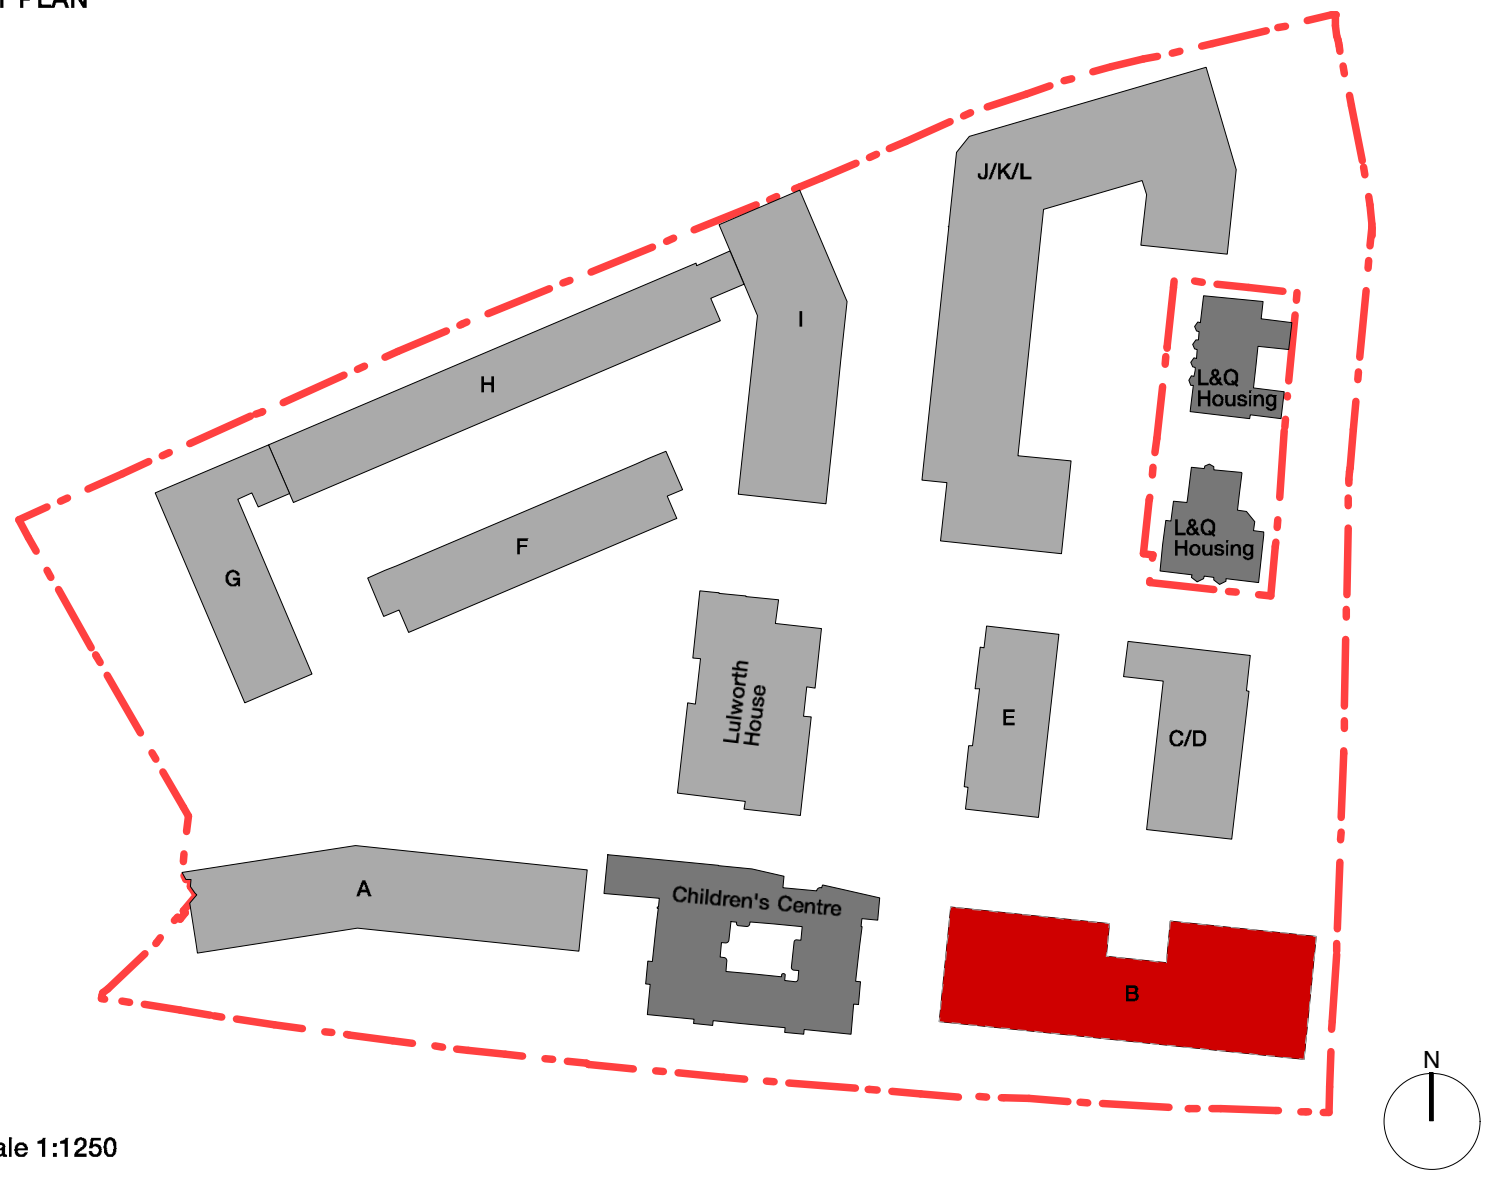

Scale 1:1250

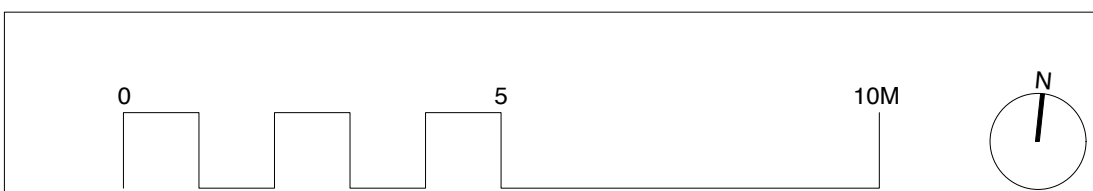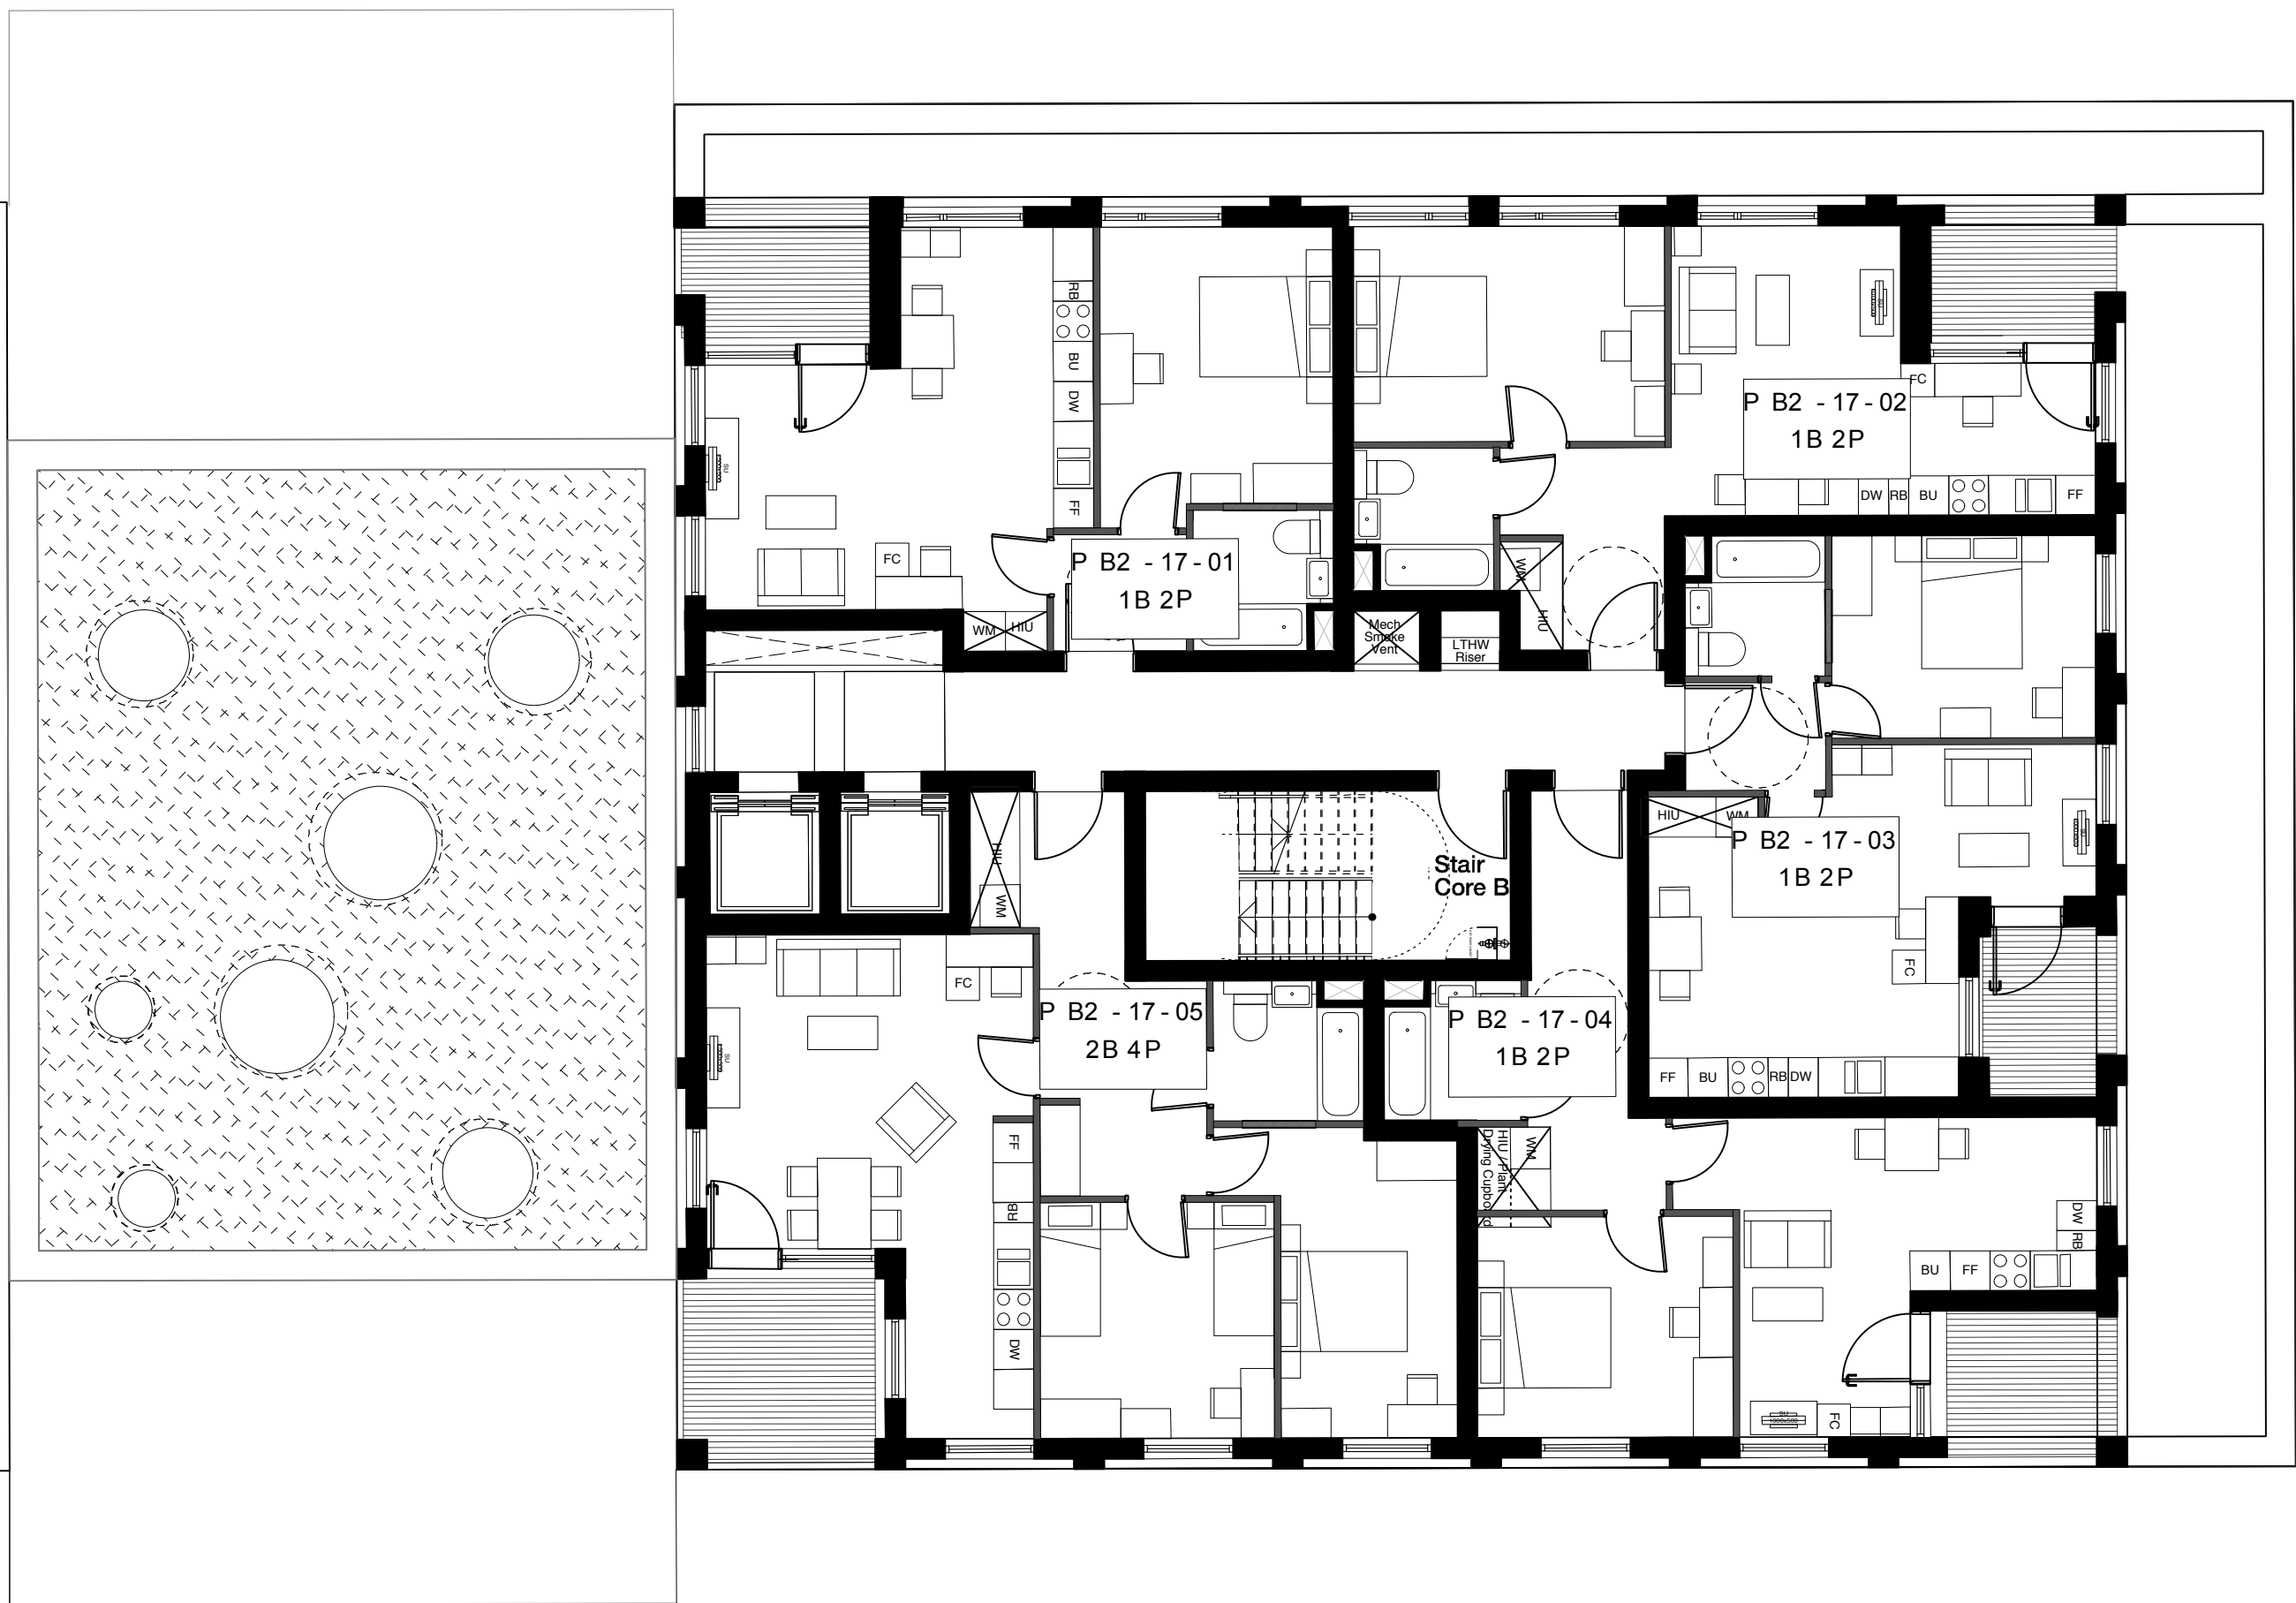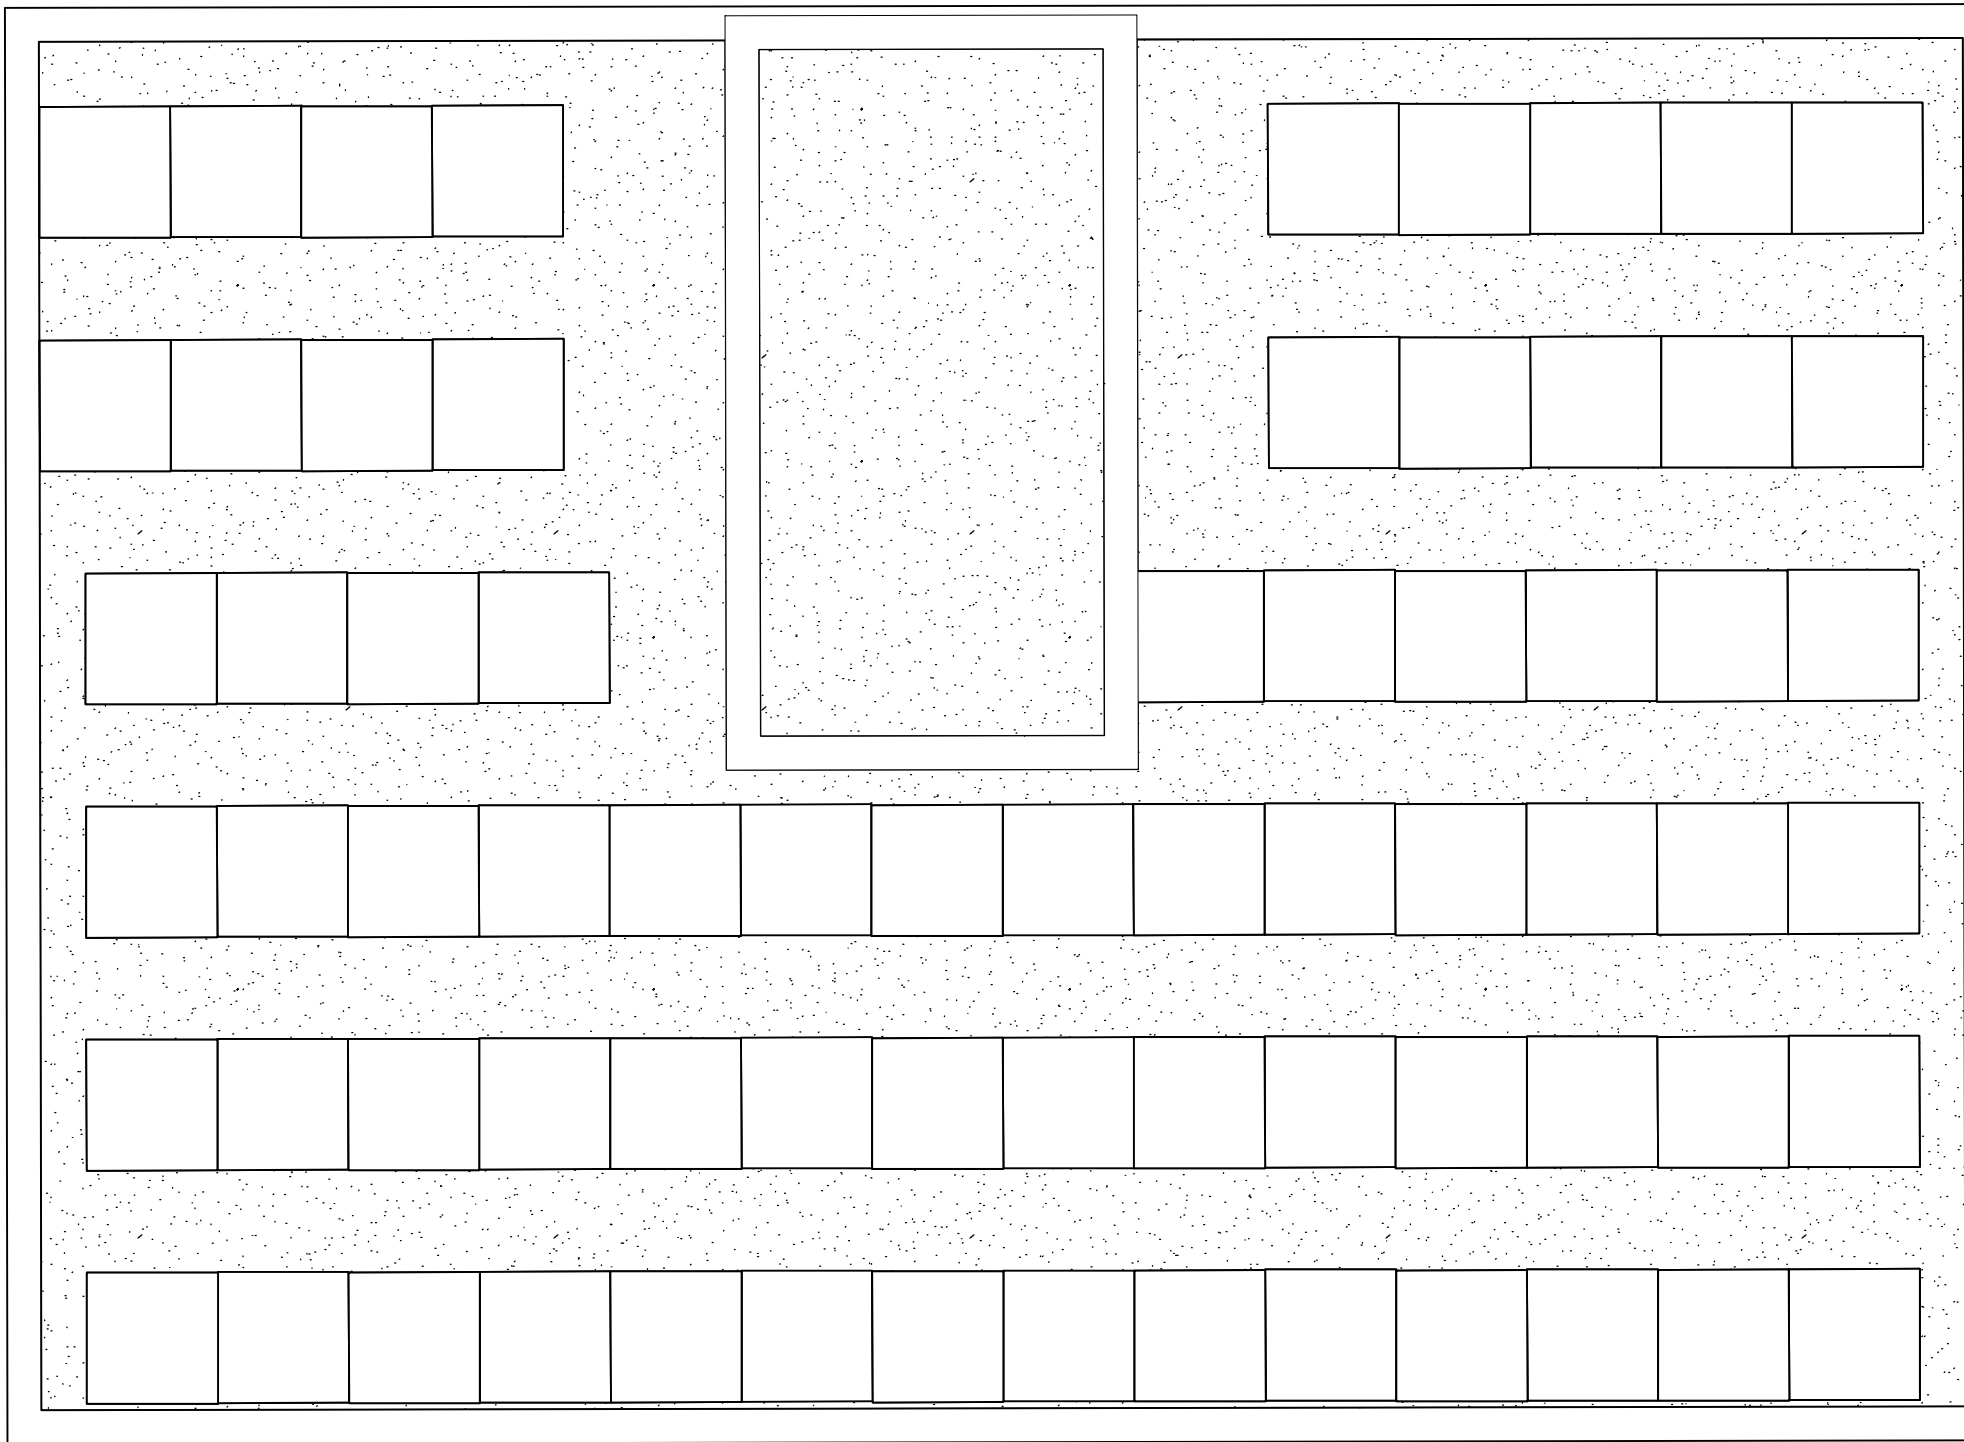

Copyright Hawkins Brown Architects LLP

No implied license exists. This drawing should not be used to calculate areas for the purposes of valuation. Do not scale this drawing. All dimensions to be checked on site by the contractor and such dimensions to be their responsibility. All work must comply with relevant British Standards and Building Regulations requirements. Drawing errors and omissions to be reported to the architect.

NOTE:

Internal furniture is indicative only

KEY

Site Boundary

Green Roof

Brown Roof

PV / Solar Thermal

Date	Rev	Note
24.02.14	A	Windows omitted, added and types changed

Hawkins\Brown

159 St John Street
London
EC1V 4QJ
020 7336 8030t

mail@hawkinsbrown.com
www.hawkinsbrown.com


Project
Agar Grove
Estate Regeneration

Drawing
Plot B
Seventeenth Floor GA Plan




Scale @A1 (@A3)	Date
1:100 (1:200)	February 2014
Drawn by	Checked by
AC/JW	SR
Job Number	Status
HB1423	Planning

Drawing No. & Revision
1423_DWG_PlotB_00_217_A

KEY PLAN

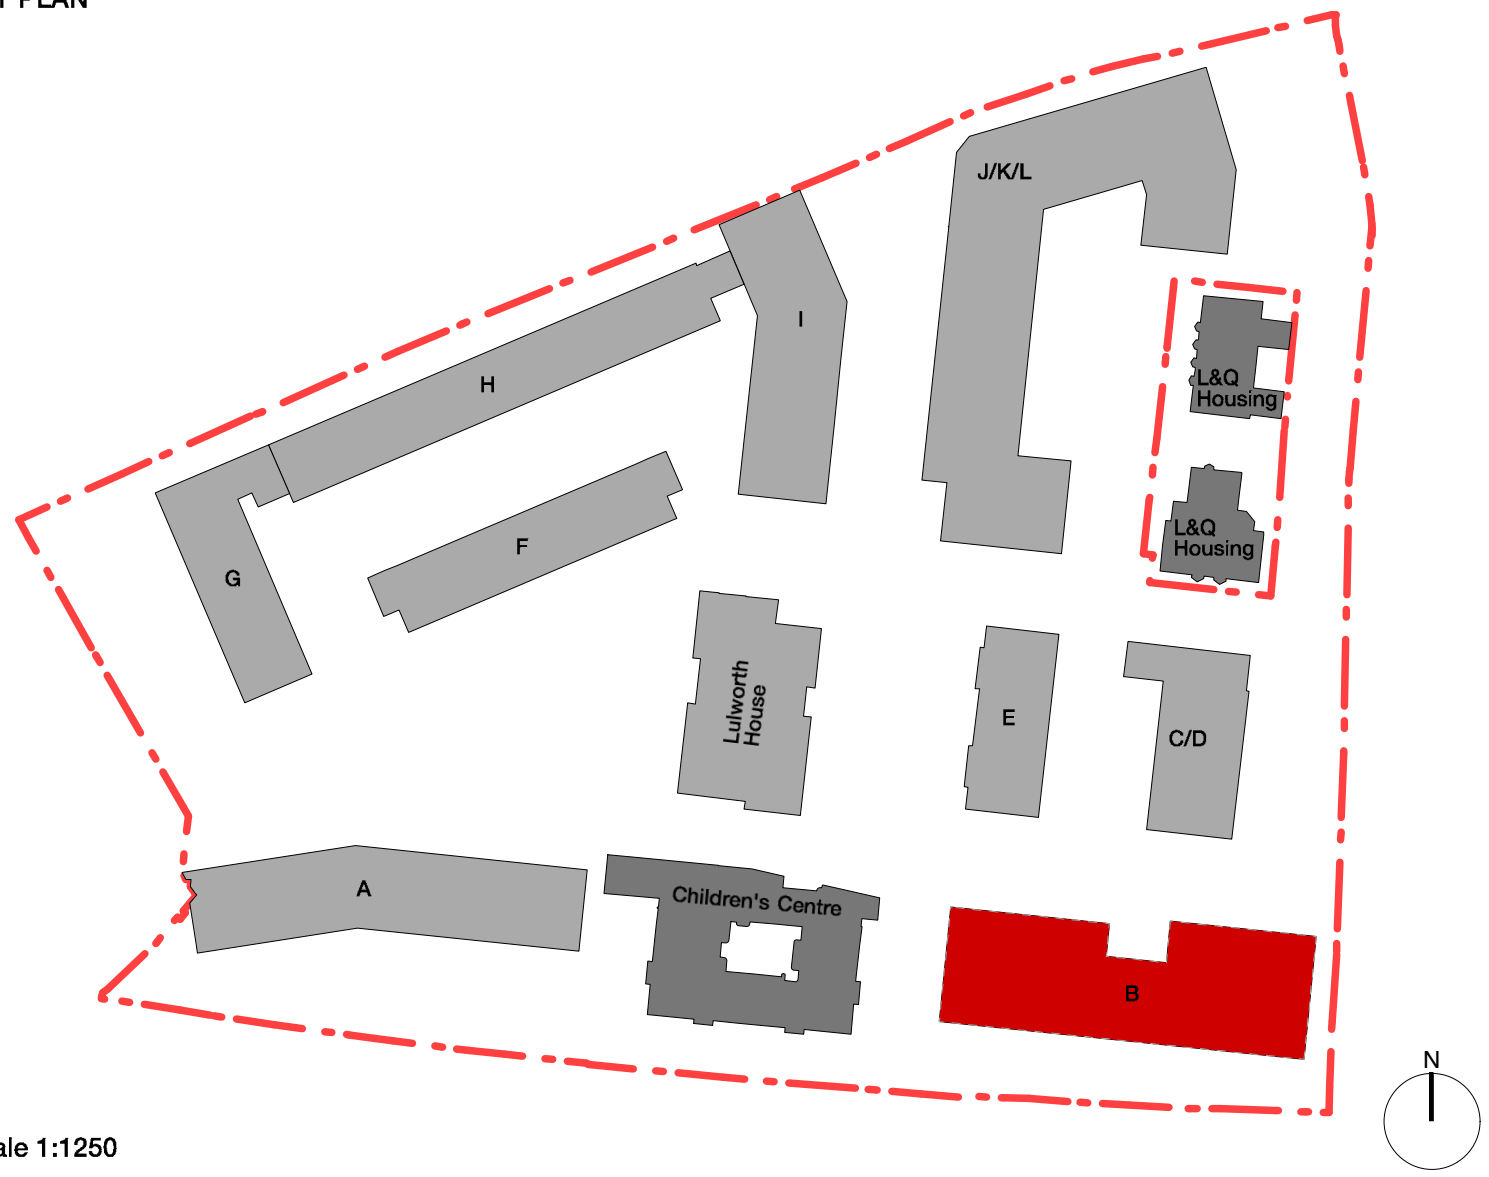

Scale 1:1250

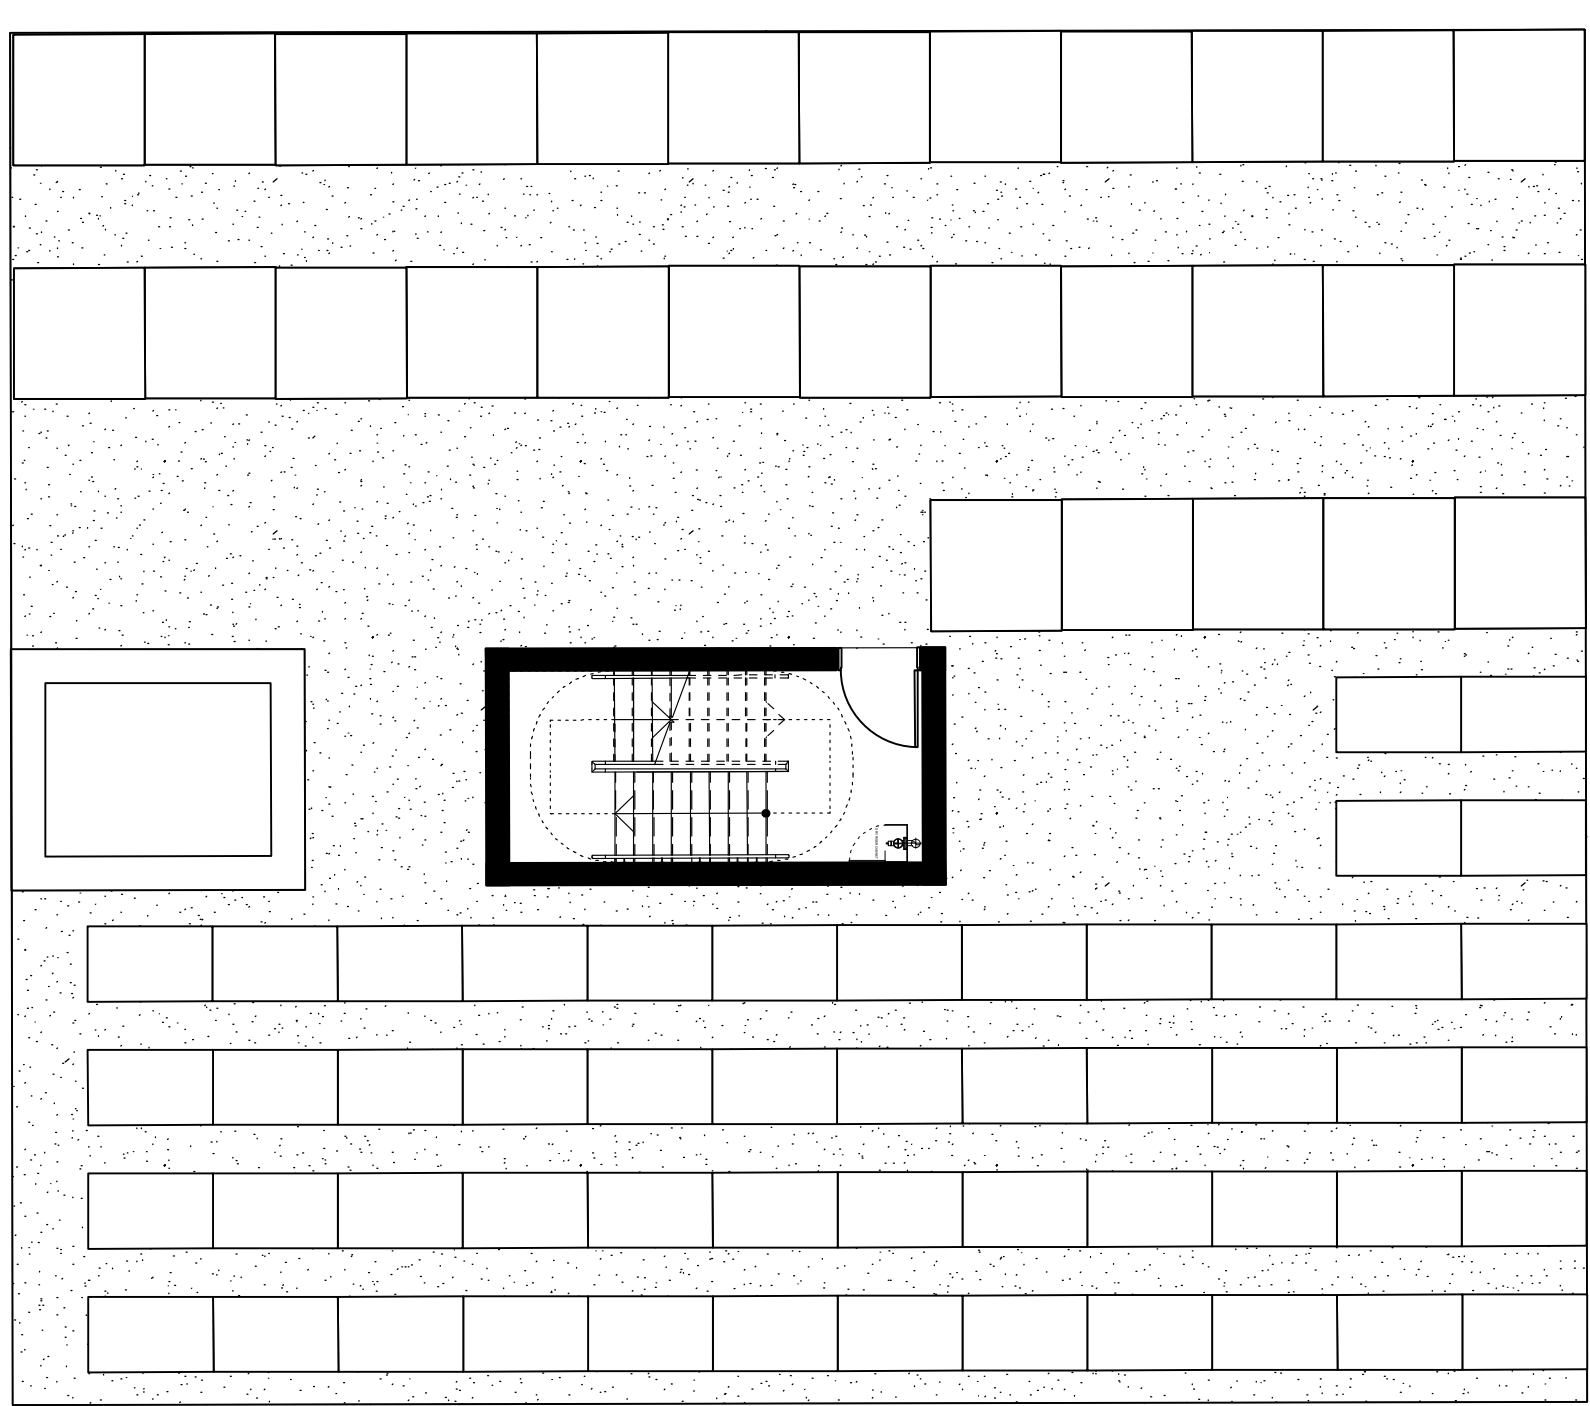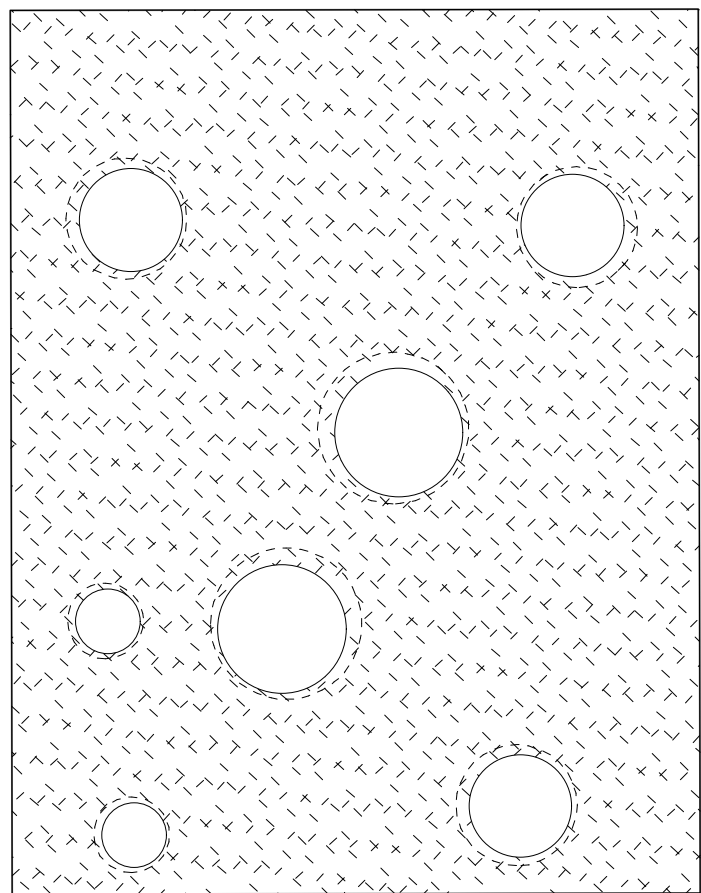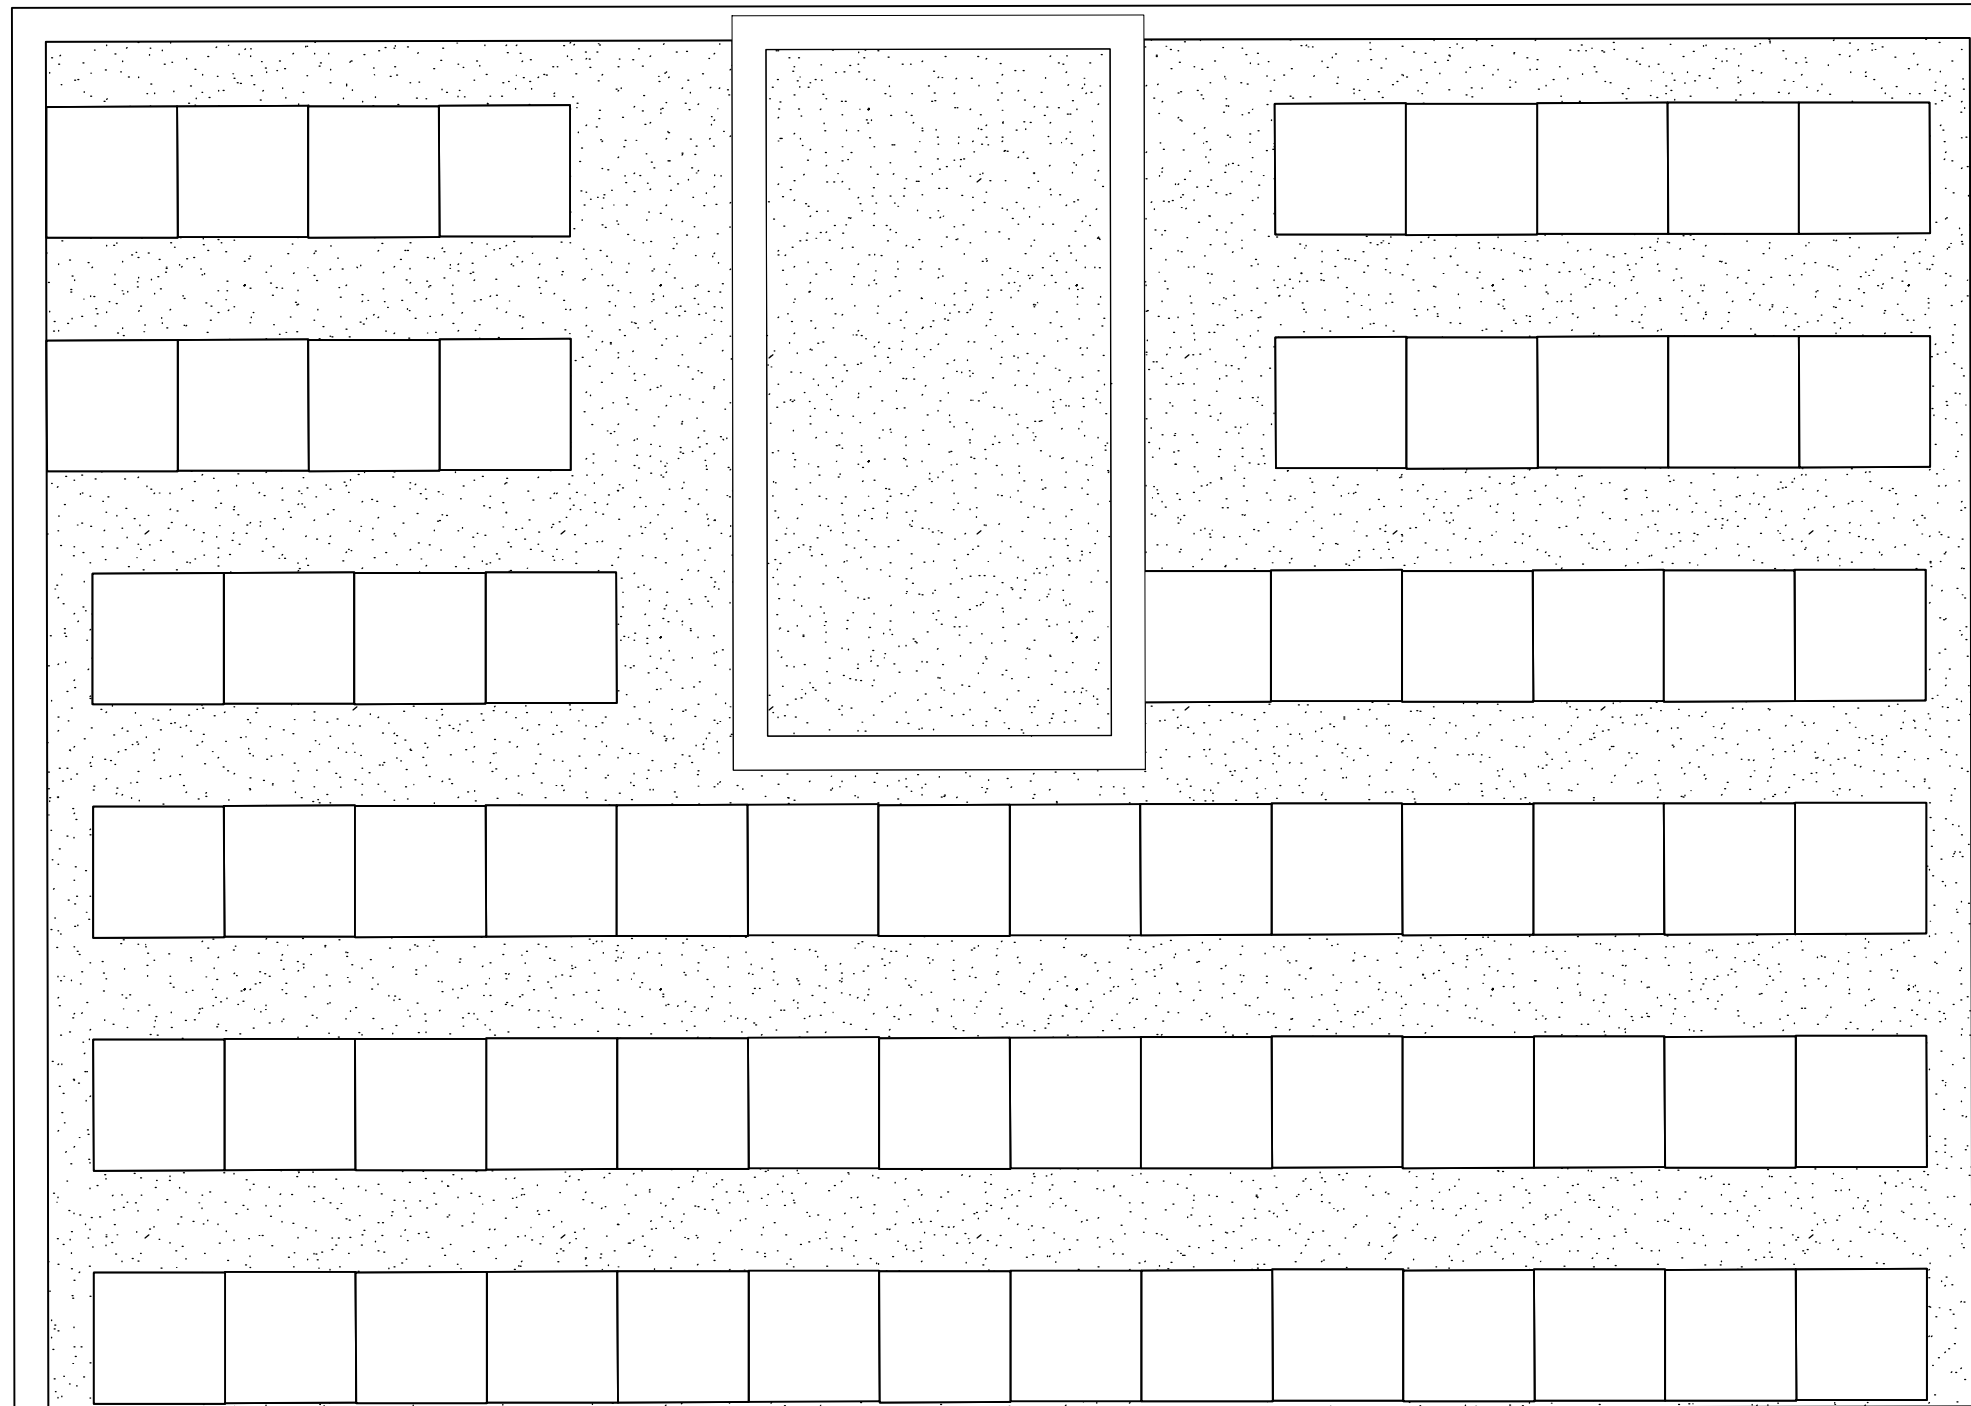

Copyright Hawkins Brown Architects LLP

No implied license exists. This drawing should not be used to calculate areas for the purposes of valuation. Do not scale this drawing. All dimensions to be checked on site by the contractor and such dimensions to be their responsibility. All work must comply with relevant British Standards and Building Regulations requirements. Drawing errors and omissions to be reported to the architect.

NOTE:

Internal furniture is indicative only

KEY

Site Boundary

Green Roof

Brown Roof

PV / Solar Thermal

Hawkins\Brown

60 Bastwick Street
London EC1V 3TN
020 7336 8030t
020 7336 8851f

mail@hawkinsbrown.com
www.hawkinsbrown.com

Project
Agar Grove
Estate Regeneration

Drawing
Plot B
Roof GA Plan

Scale @ A1 @ (A3)

1:100(1:200)

Drawn by

AC/JW

Job Number

HB1423

Date

December 2013

Checked by

SR

Status

Planning

Drawing No. & Revision

1423_DWG_PlotB_00_218