


DEMOLITION KEY:	
	ITEM REMOVED
	EXISTING FLOOR FINISH REMOVED.
ALL WALLS, FLOORS AND CEILINGS MADE GOOD FOLLOWING DEMOLITIONS	

EXISTING BALUSTRADE  
REMOVED TO ALIGN WITH  
NEW BUILD/MEZZANINE  
LEVEL. NEW BALUSTRADE  
TO FIX TO EXISTING  
BALUSTRADE

02 MEZZANINE LEVEL  
Scale: 1:100@A1

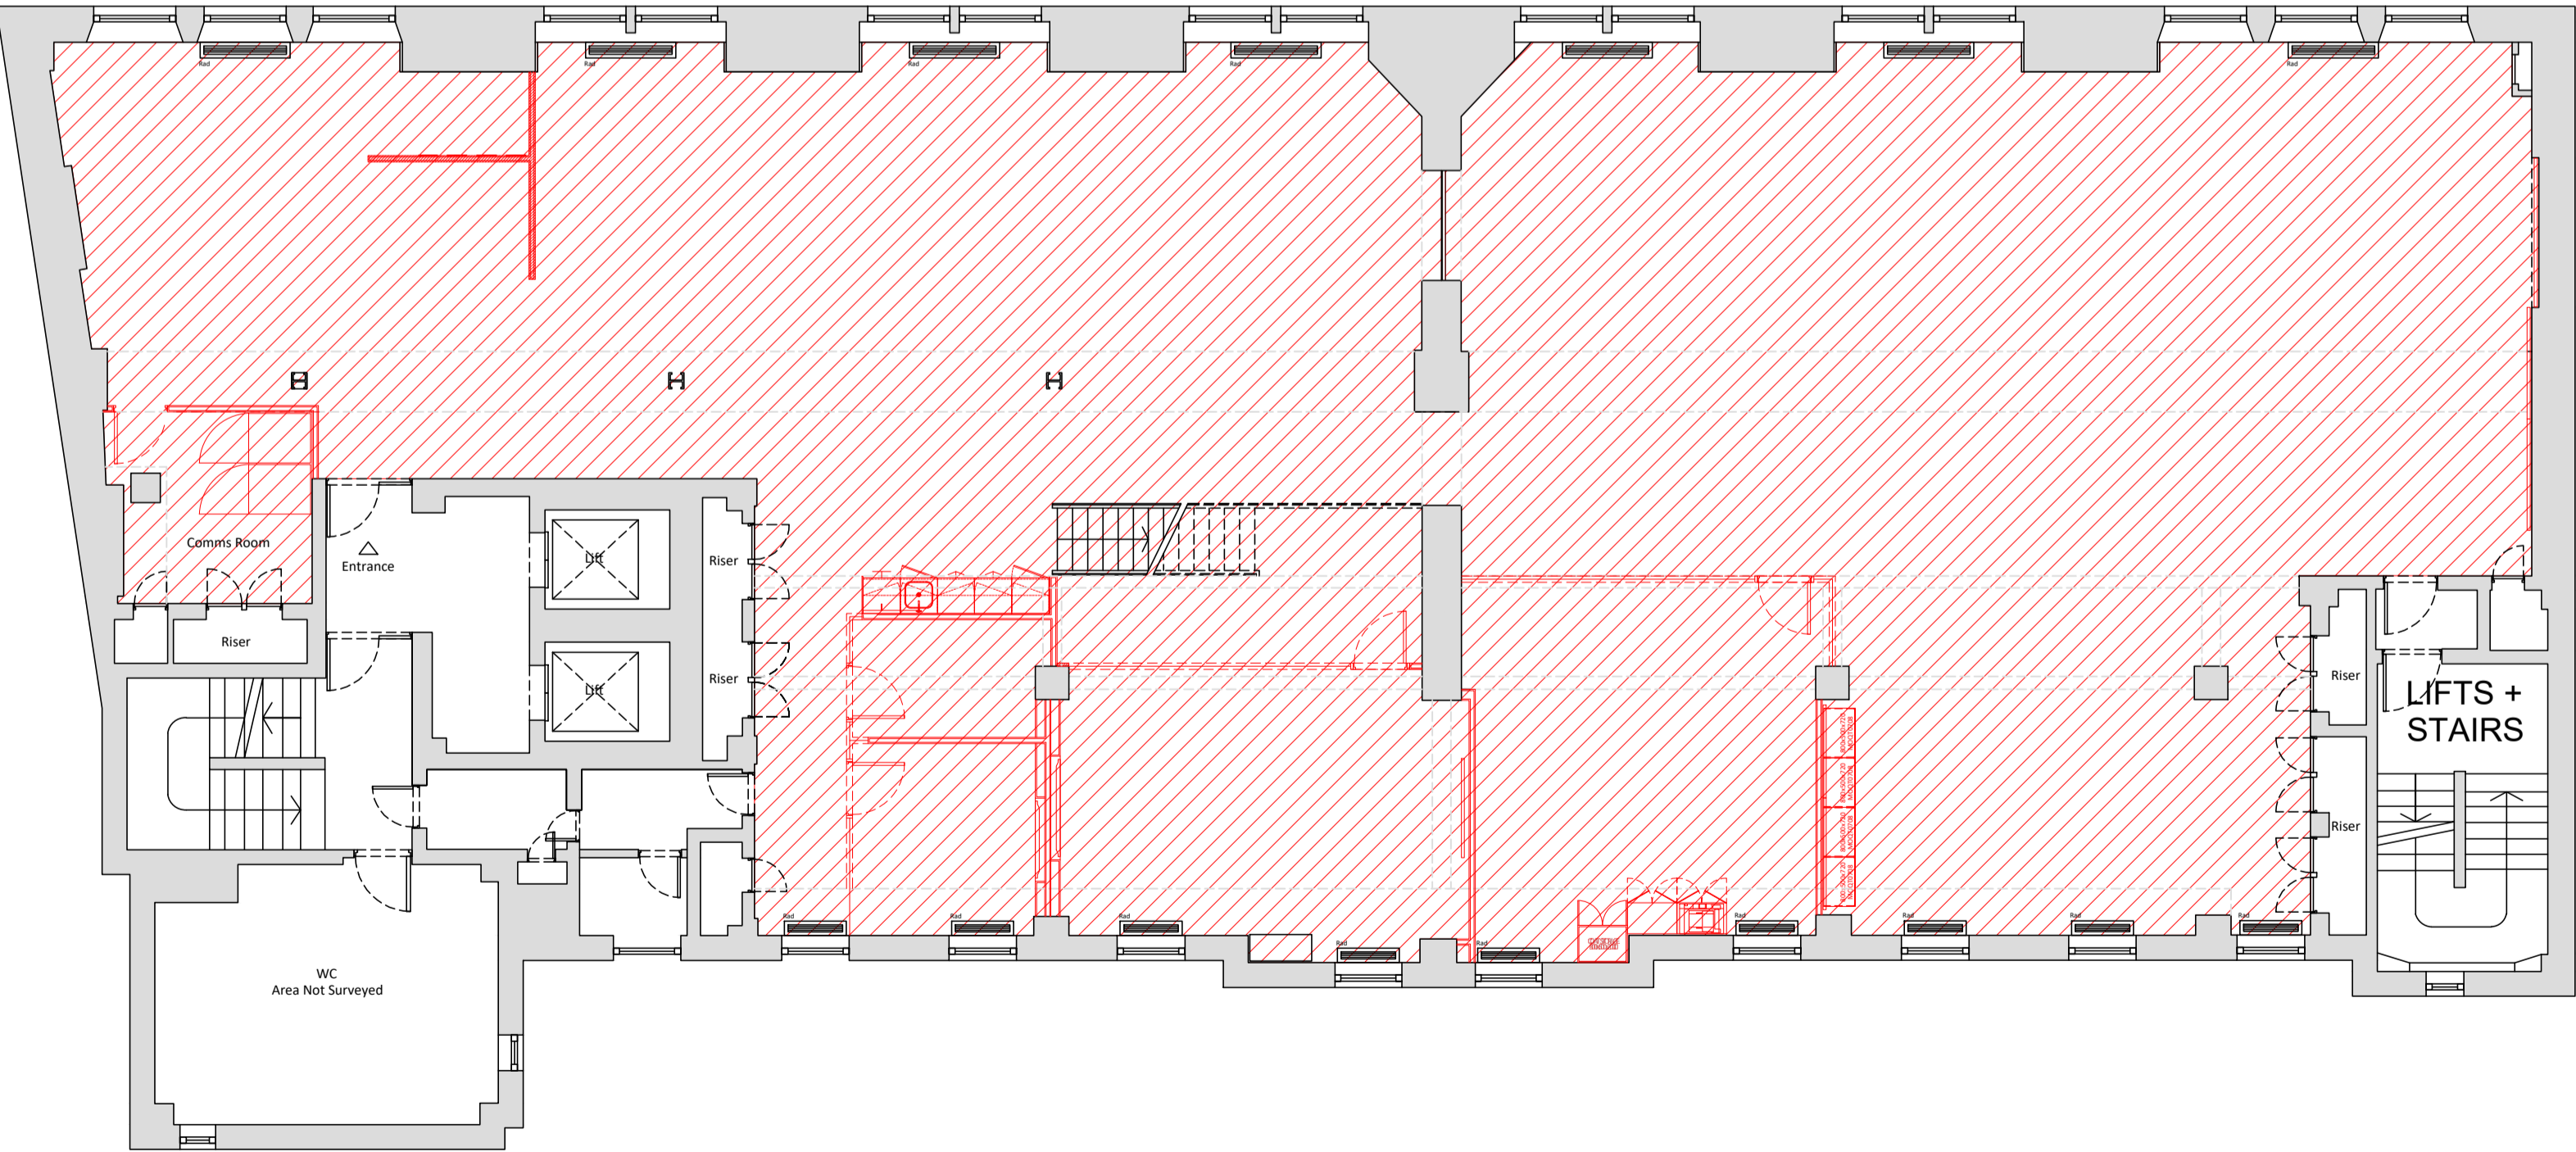

01 FIRST FLOOR  
Scale: 1:100@A1



HELLO@DTHREESTUDIO.CO.UK  
DTHREESTUDIO.CO.UK  
020 7096 9520

NOTES

DTHREE STUDIO DO NOT ACCEPT LIABILITY FOR ANY ERRORS AND OMISSIONS ARISING FROM THE PREPARATION OF BASE BUILD DRAWINGS WHICH ARE DERIVED FROM ORIGINAL MATERIAL PROVIDED BY OTHERS. ALL DISCREPANCIES ARE TO BE REPORTED TO DTHREE STUDIO. GRID LINES ARE FOR REFERENCE PURPOSES ONLY. ALL DIMENSIONS TO BE VERIFIED BY CONTRACTOR ON SITE PRIOR TO ANY WORKS COMMENCING. DO NOT SCALE FROM THIS DRAWING. THIS DOCUMENT IS THE PROPERTY OF DTHREE STUDIO. COPYRIGHT IS RESERVED BY THEM, AND THE DRAWING IS ISSUED ON THE CONDITION THAT IT IS NOT COPIED, REPRODUCED OR RETAINED BY, NOR DISCLOSED TO ANY UNAUTHORISED PERSON, EITHER WHOLLY OR IN PART, WITHOUT THE CONSENT IN WRITING FROM DTHREE STUDIO.

© DTHREE STUDIO



STATUS

- ☒ Approval / Comment
- ☐ Building Control
- ☐ Contract
- ☐ Construction
- ☐ As-Built

REVISION DETAIL

REV	DETAIL	BY	DATE
P1	PRELIMINARY DRAWING PACK ISSUE	JF	14.06.22

CLIENT

BRE; GENTRACK

PROJECT ADDRESS

203 EVERS Holt ROAD  
LONDON  
NW1 1BU

DRAWING TITLE

FIRST FLOOR & MEZZANINE  
DEMOLITIONS PLAN

FOR APPROVAL

DWG NO:	40173-01-DEMO
REVISION:	P1
SCALE @A1:	1:100 @ A3: 1:200
DATE:	14.06.22
DRAWN BY:	JF
CHECKED BY:	JW

